
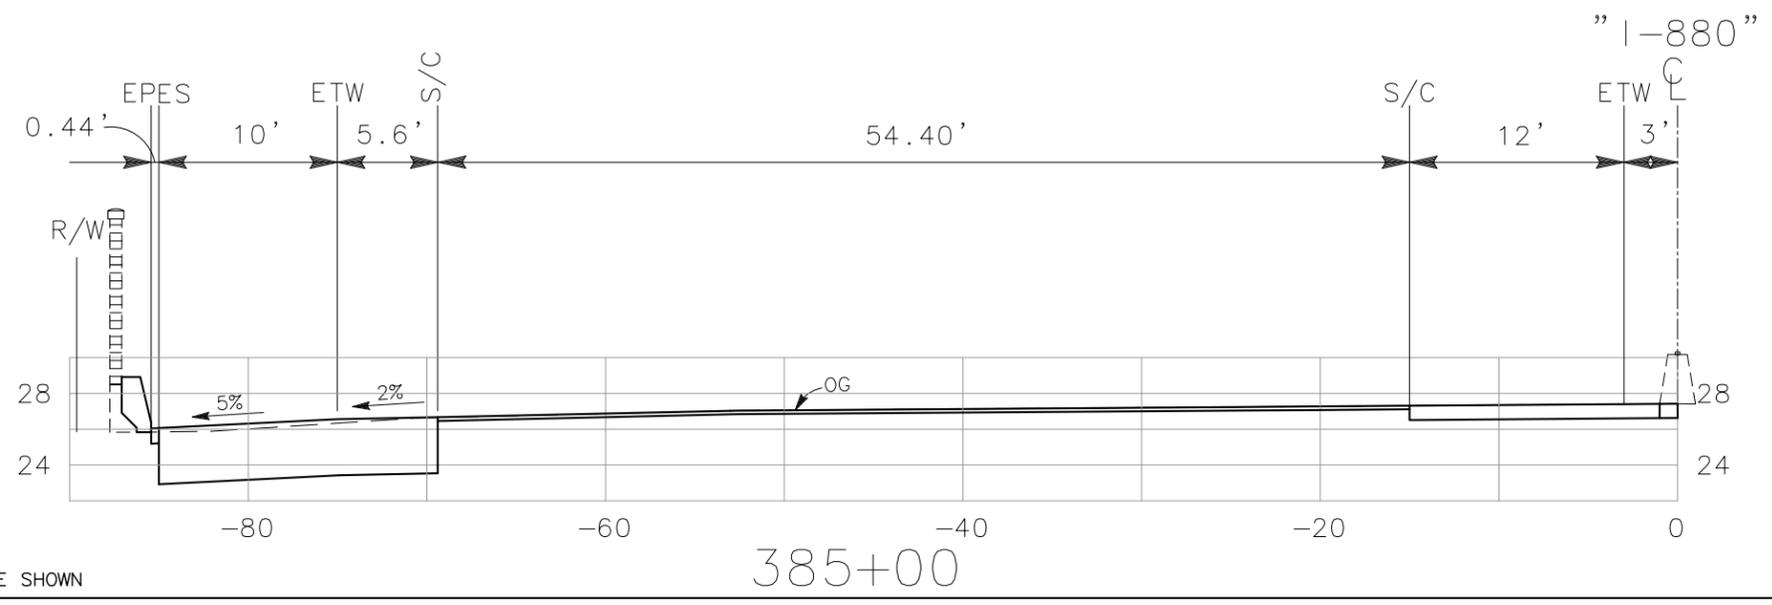
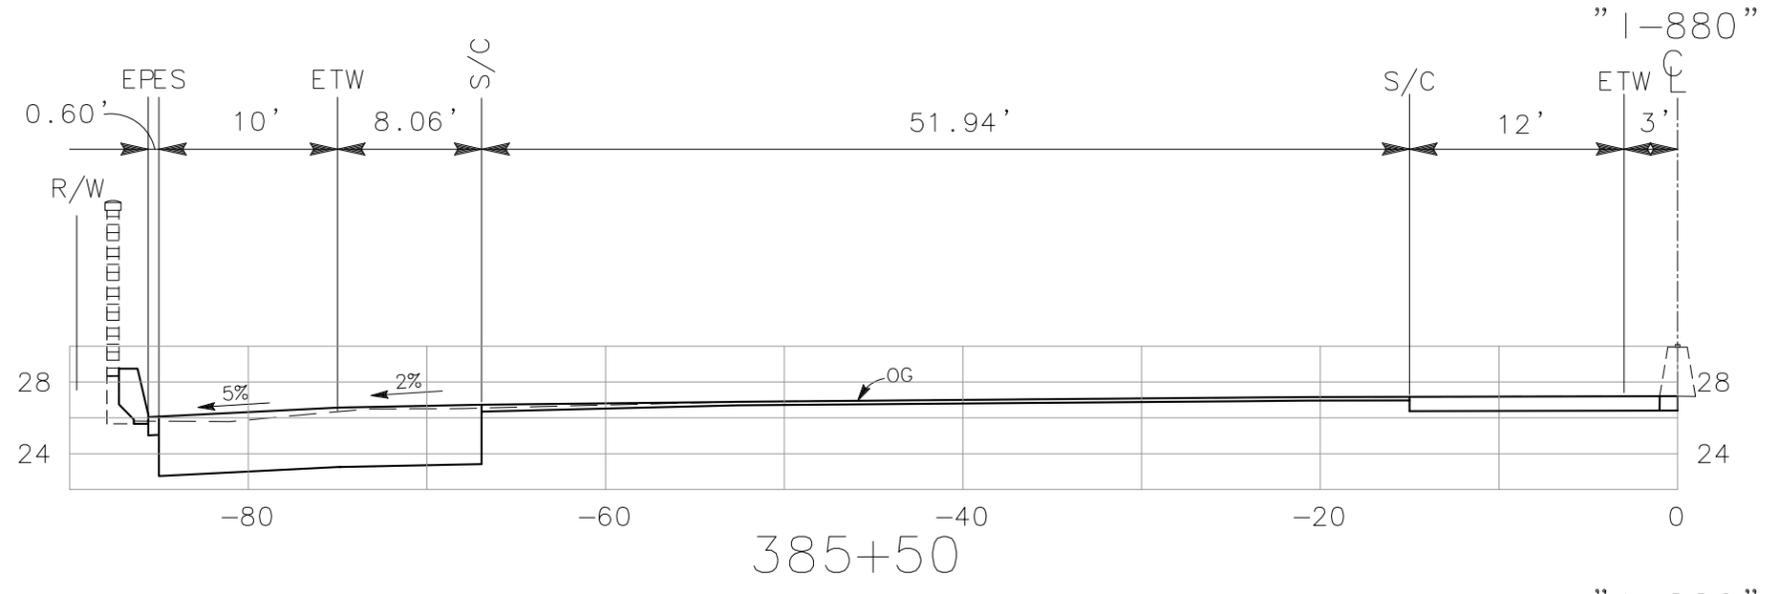





DIST	COUNTY	ROUTE	POST MILE TOTAL PROJECT	NO.	SHEETS
04	Ala	880	24.0/25.5	1	62

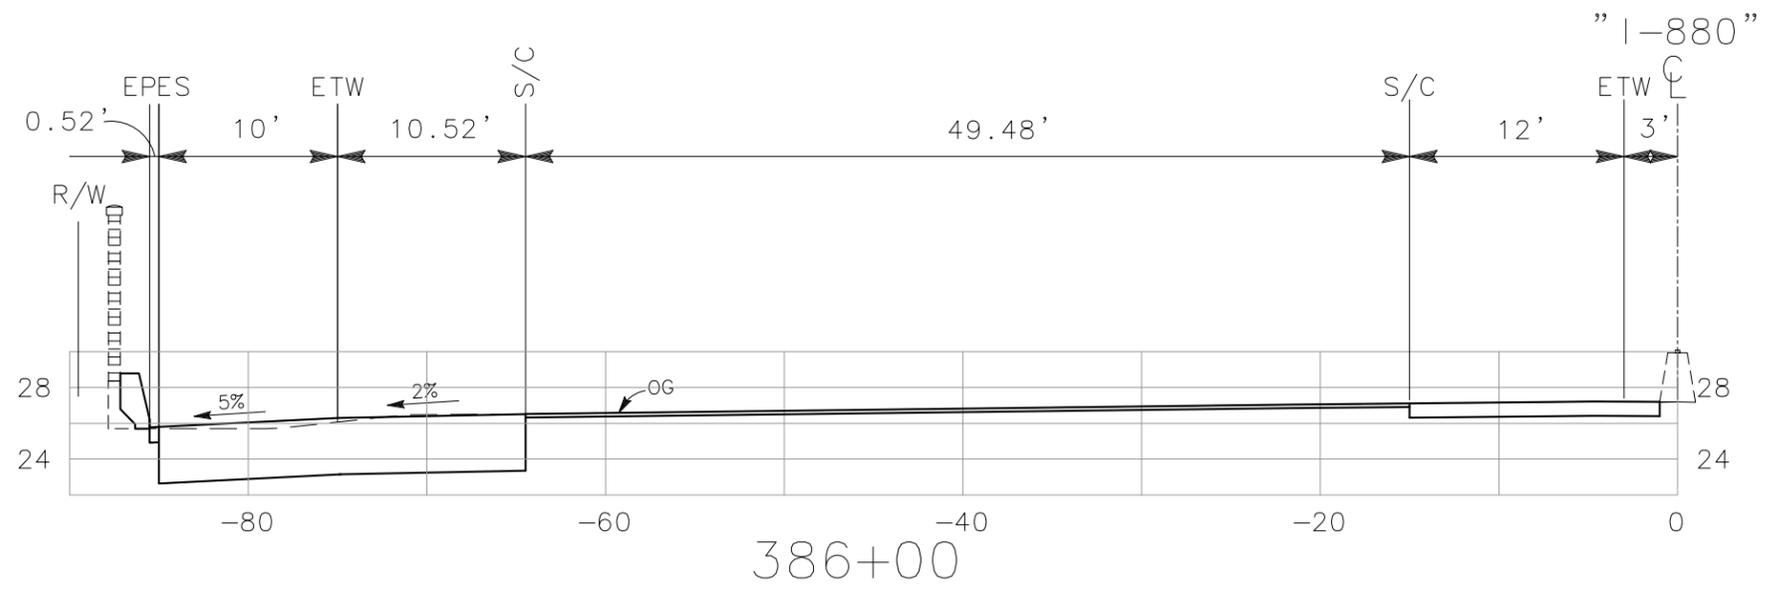

ALL DIMENSIONS ARE IN FEET UNLESS OTHERWISE SHOWN

"1-880" LINE
CROSS SECTIONS
SCALE: 1" = 10'




DIST	COUNTY	ROUTE	POST MILE TOTAL PROJECT	NO.	SHEETS
04	Ala	880	24.0/25.5	2	62

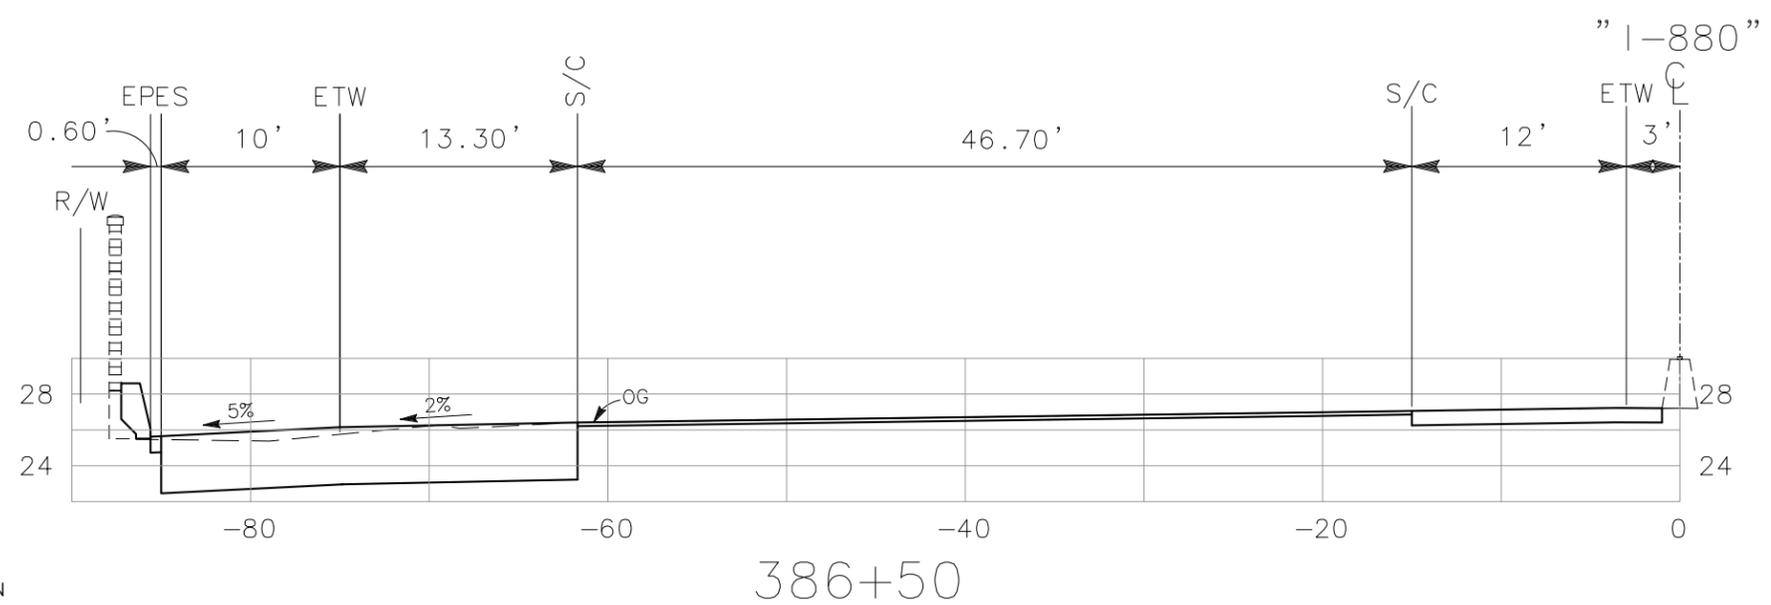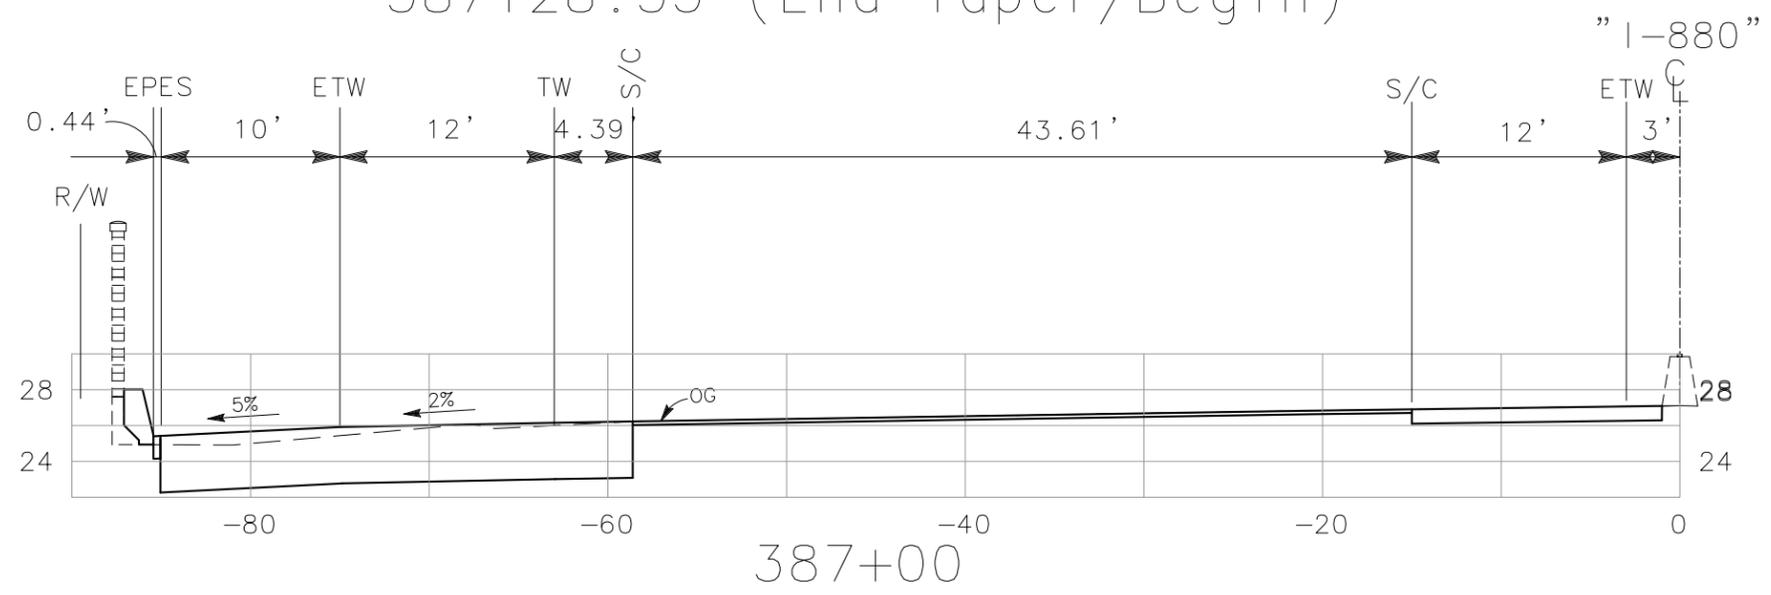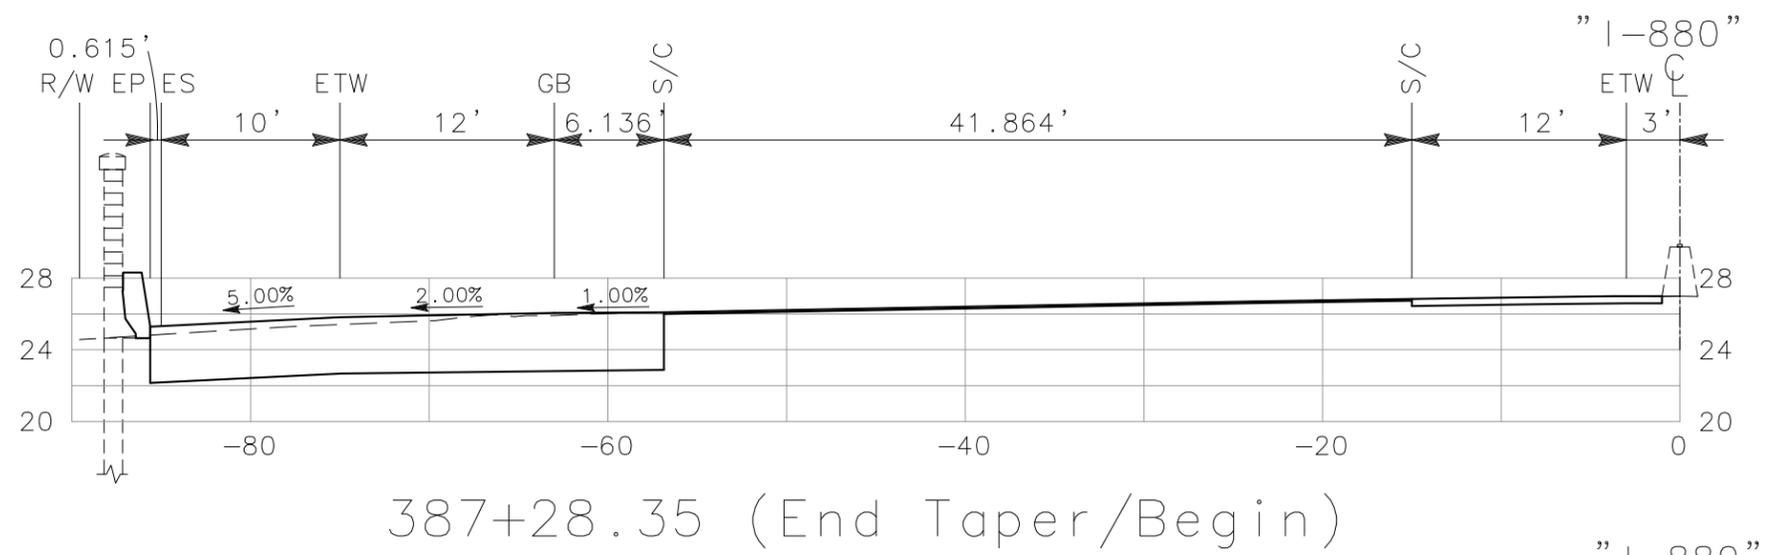

ALL DIMENSIONS ARE IN FEET UNLESS OTHERWISE SHOWN

"1-880" LINE
CROSS SECTIONS
SCALE: 1" = 10'




DIST	COUNTY	ROUTE	POST MILE TOTAL PROJECT	NO.	SHEETS
04	Ala	880	24.0/25.5	3	62

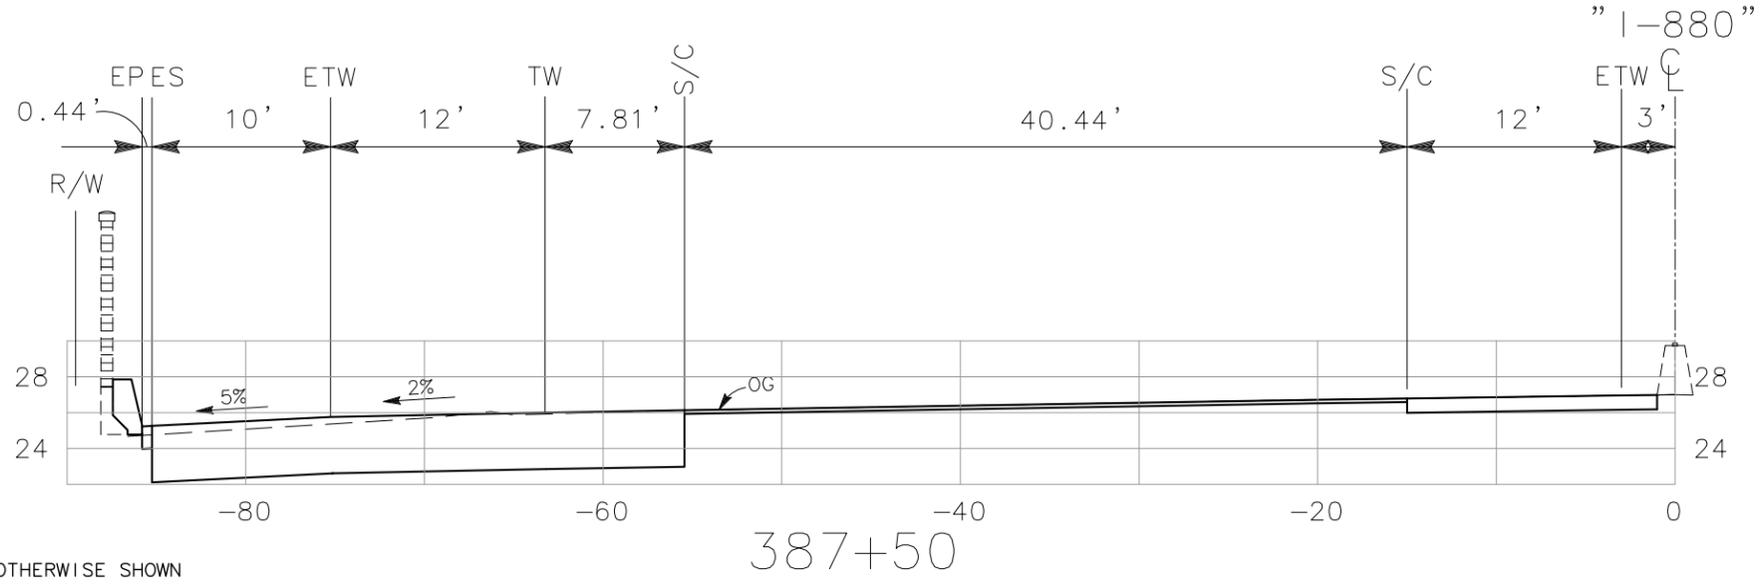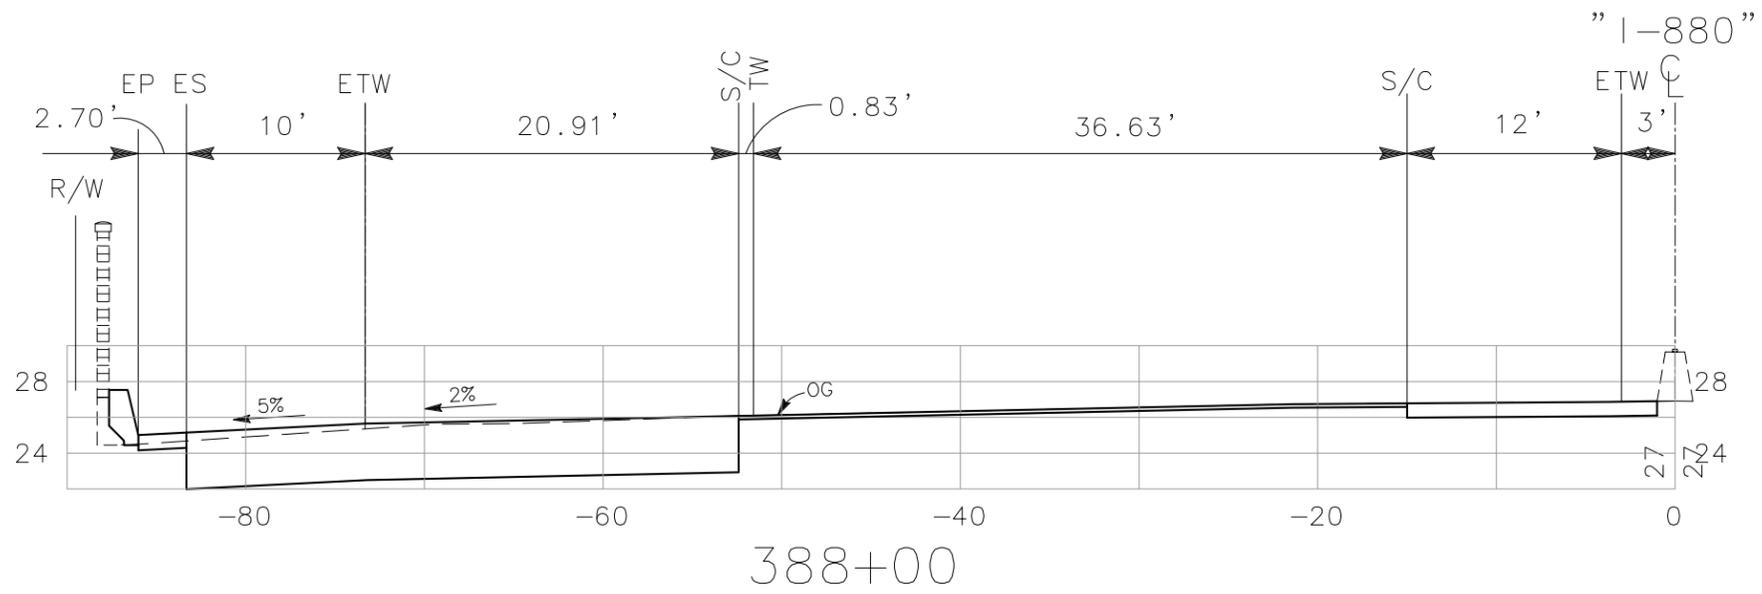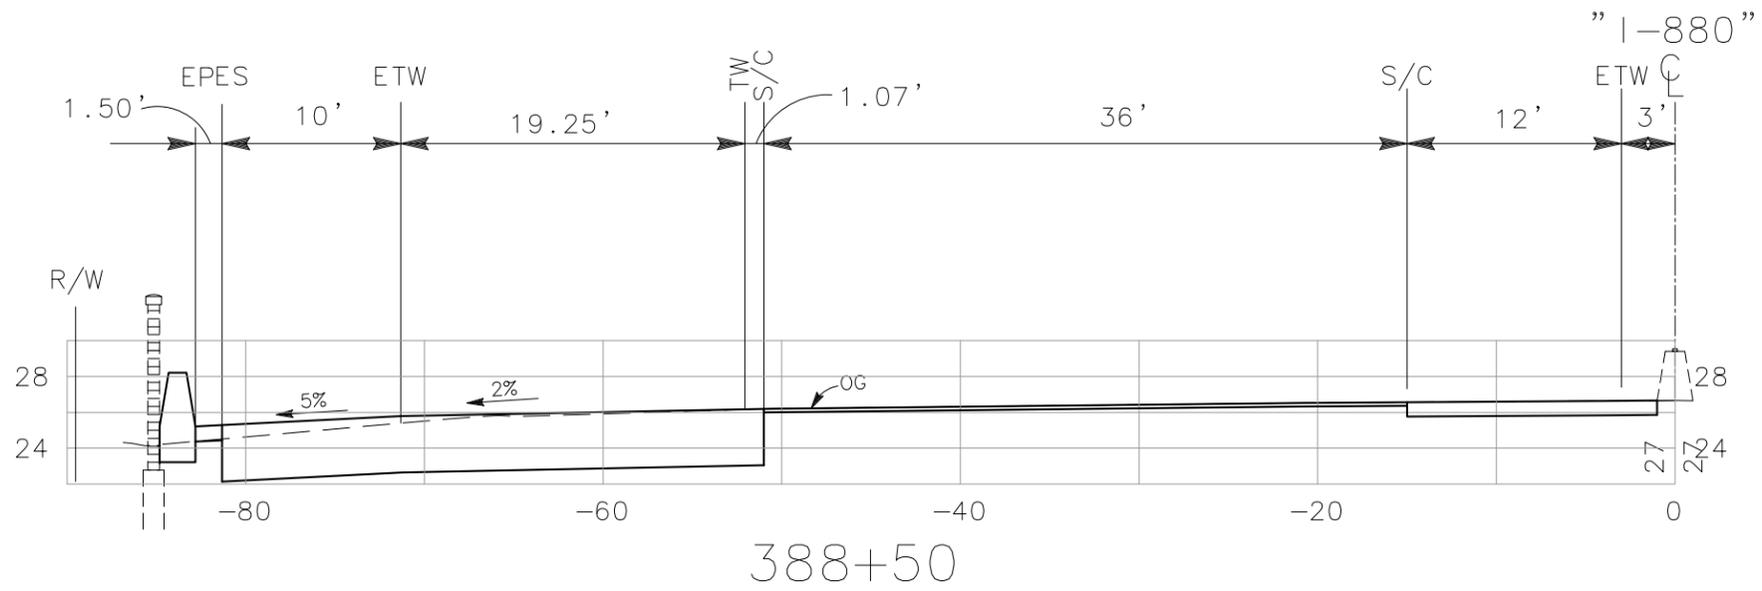

ALL DIMENSIONS ARE IN FEET UNLESS OTHERWISE SHOWN

"1-880" LINE
CROSS SECTIONS
SCALE: 1" = 10'



DIST	COUNTY	ROUTE	POST MILE TOTAL PROJECT	NO.	SHEETS
04	Ala	880	24.0/25.5	4	62

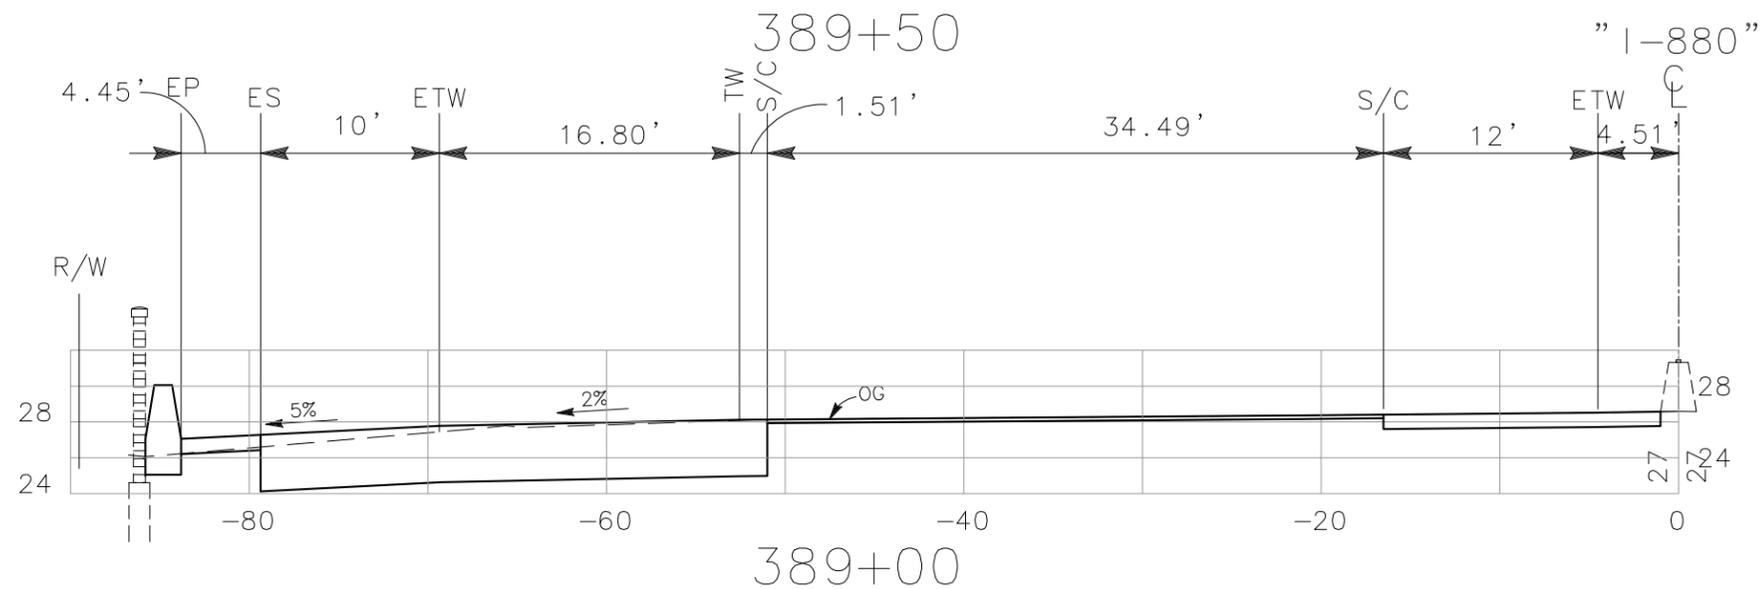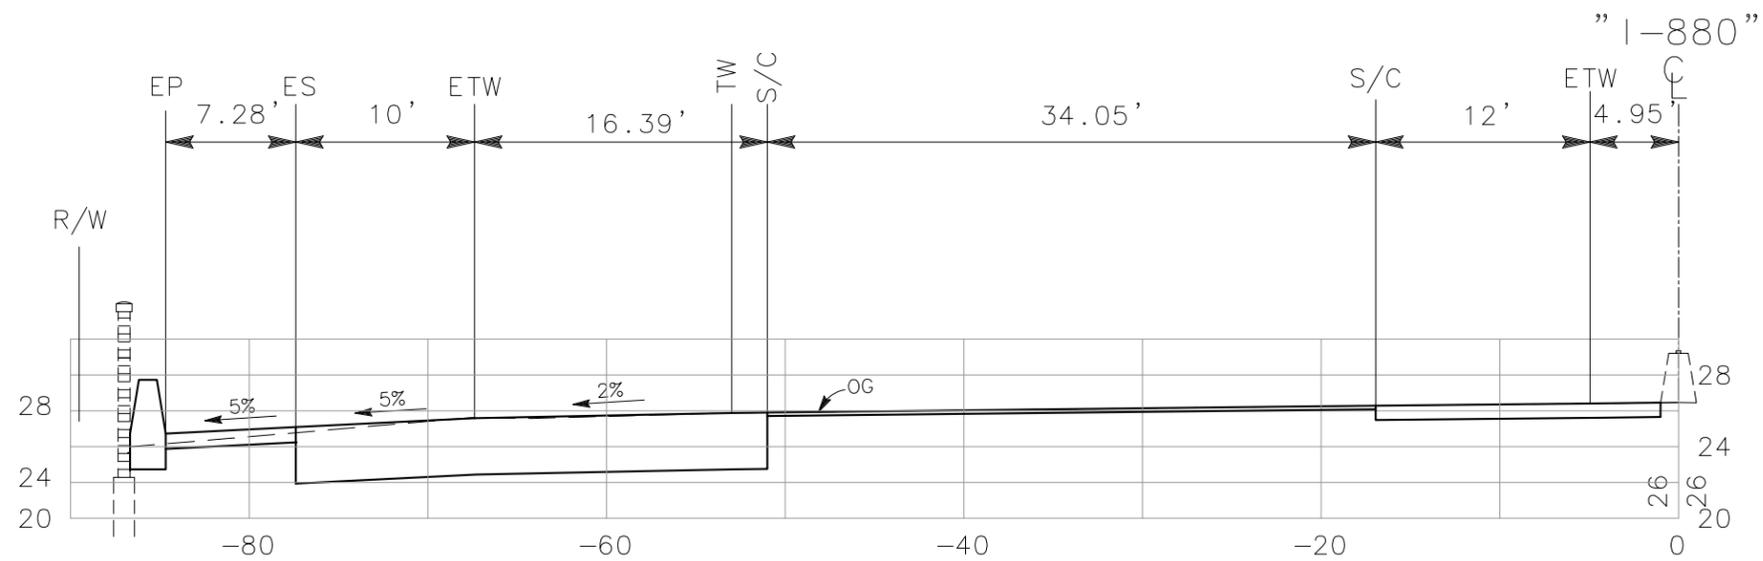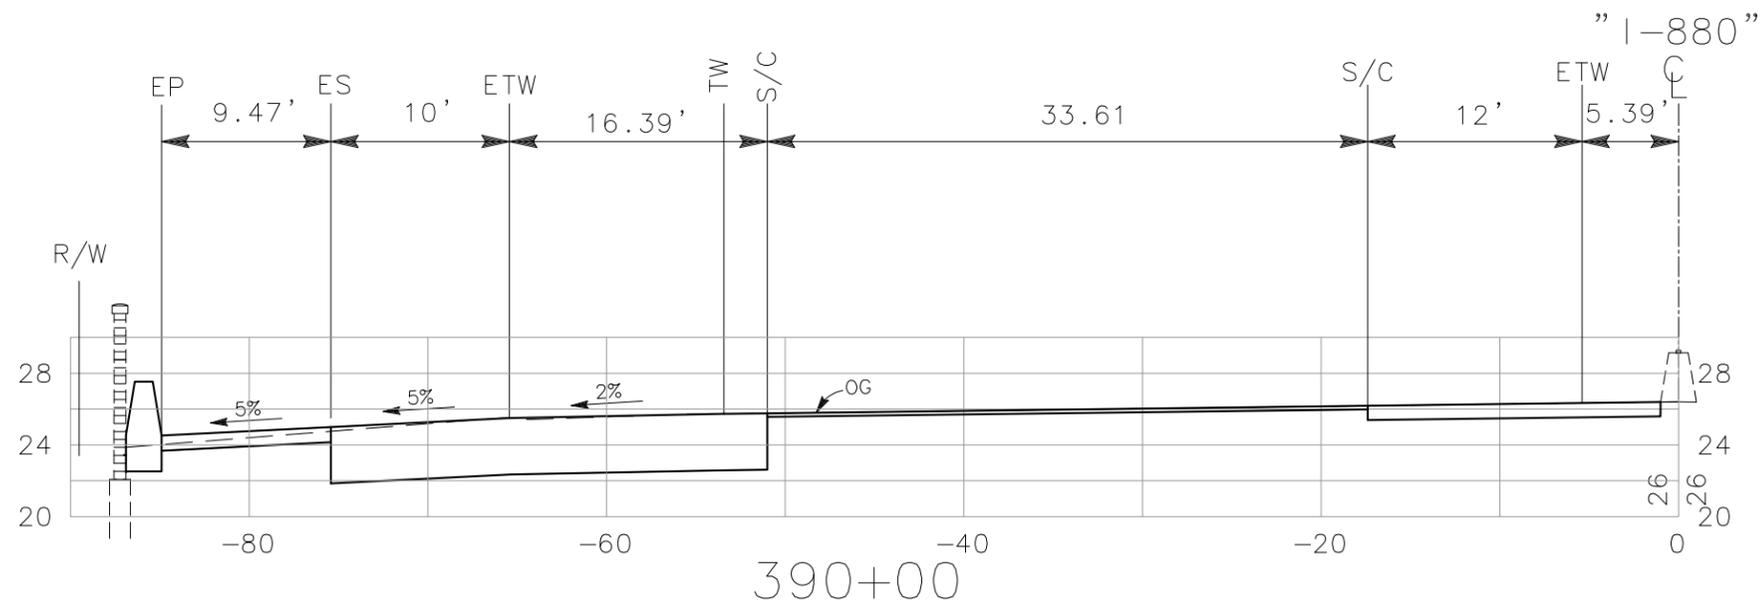

ALL DIMENSIONS ARE IN FEET UNLESS OTHERWISE SHOWN

"I-880" LINE
CROSS SECTIONS
SCALE: 1" = 10'



DIST	COUNTY	ROUTE	POST MILE TOTAL PROJECT	NO.	SHEETS
04	Ala	880	24.0/25.5	5	62

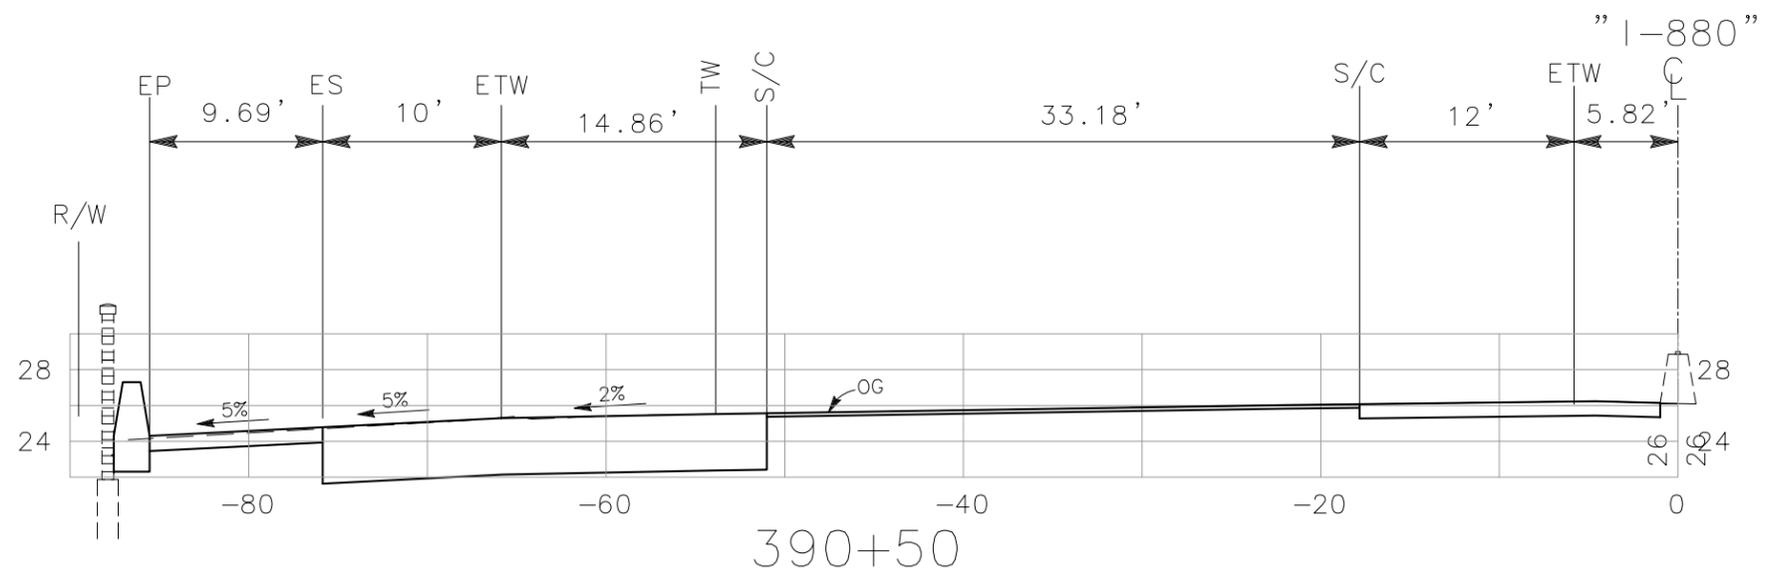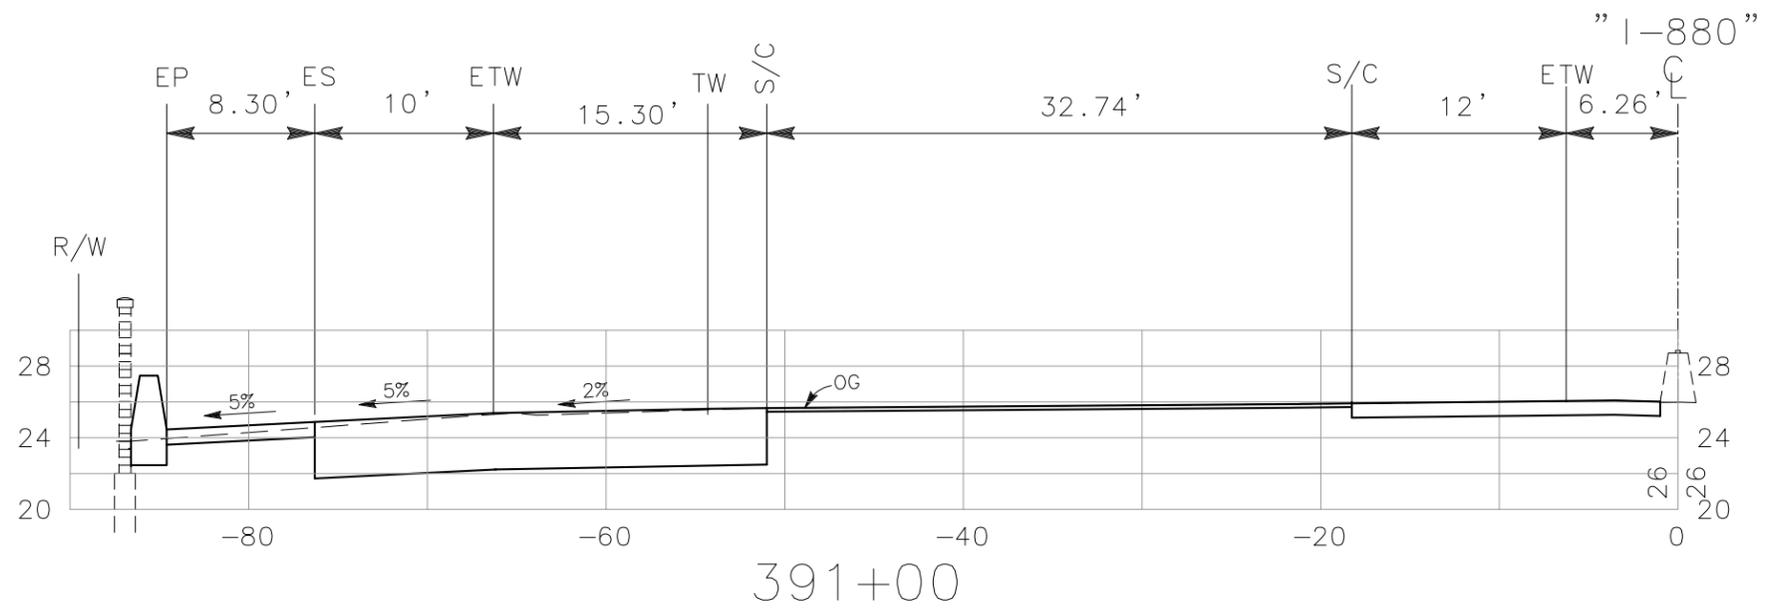

ALL DIMENSIONS ARE IN FEET UNLESS OTHERWISE SHOWN

"1-880" LINE
CROSS SECTIONS
SCALE: 1" = 10'




DIST	COUNTY	ROUTE	POST MILE TOTAL PROJECT	NO.	SHEETS
04	Ala	880	24.0/25.5	6	62

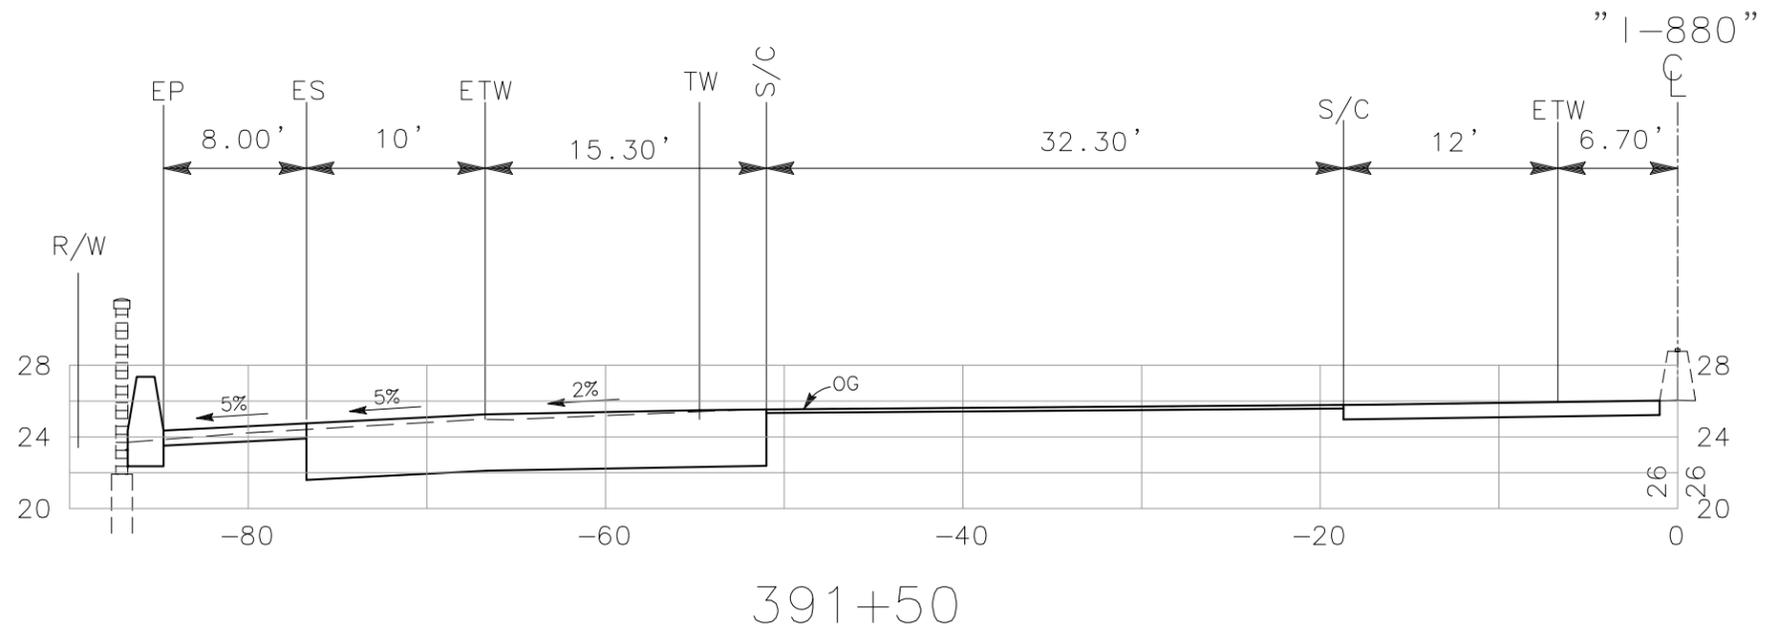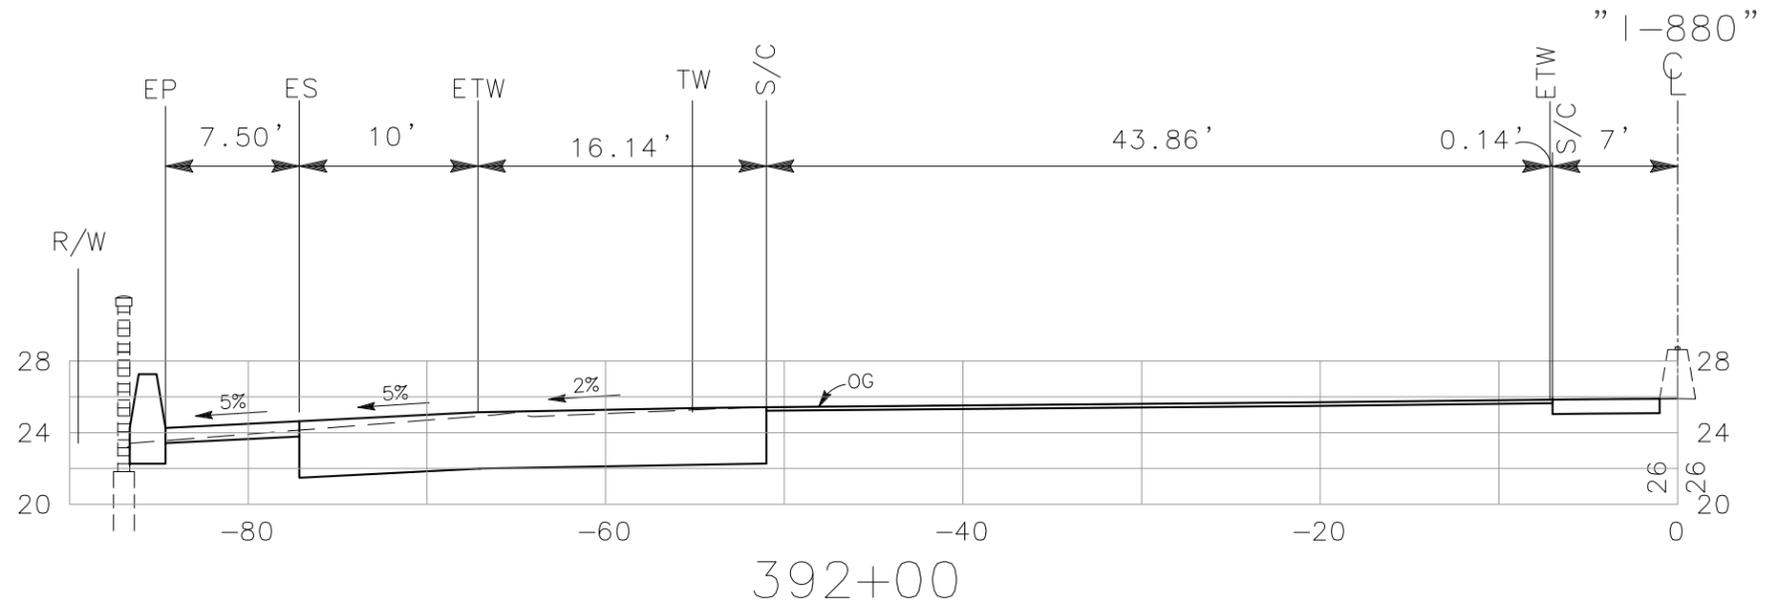

ALL DIMENSIONS ARE IN FEET UNLESS OTHERWISE SHOWN

"1-880" LINE
CROSS SECTIONS
SCALE: 1" = 10'


DIST	COUNTY	ROUTE	POST MILE TOTAL PROJECT	NO.	SHEETS
04	Ala	880	24.0/25.5	7	62

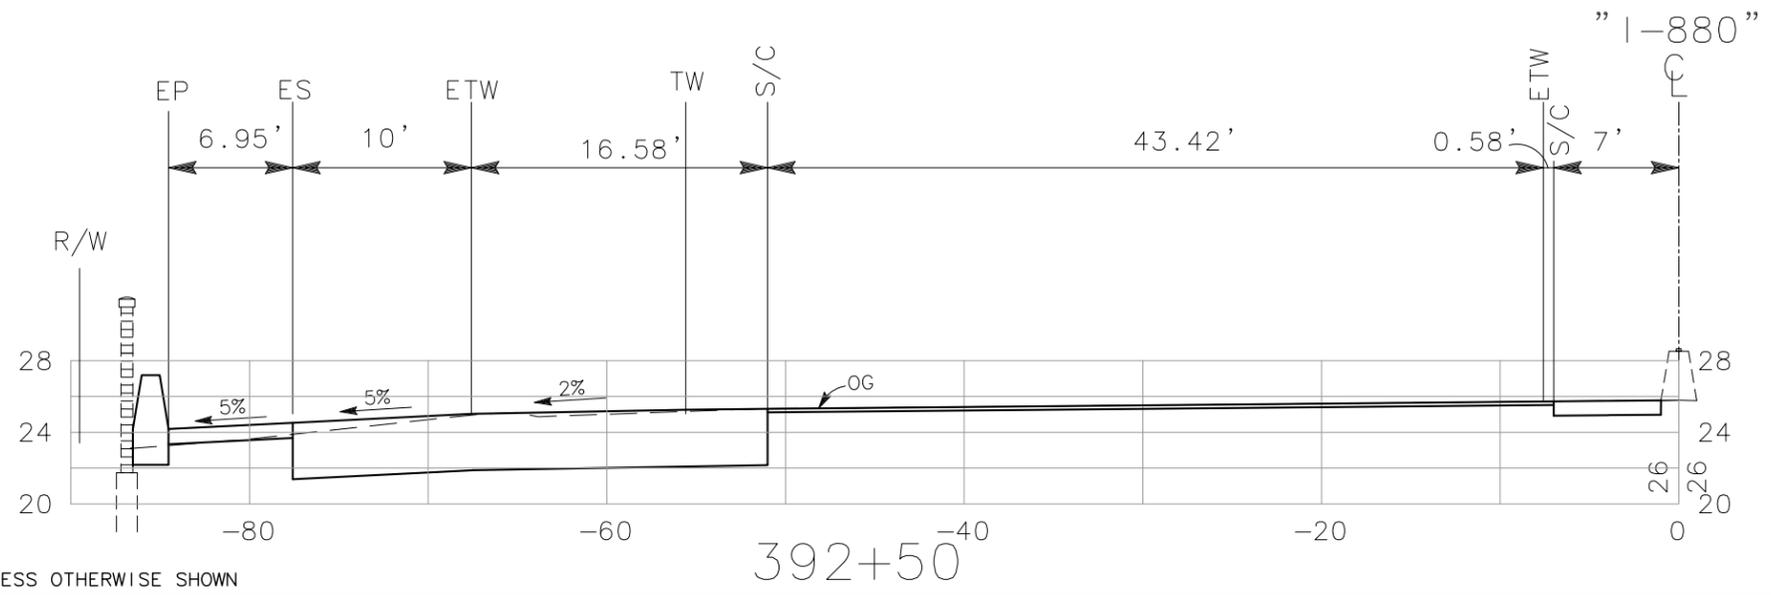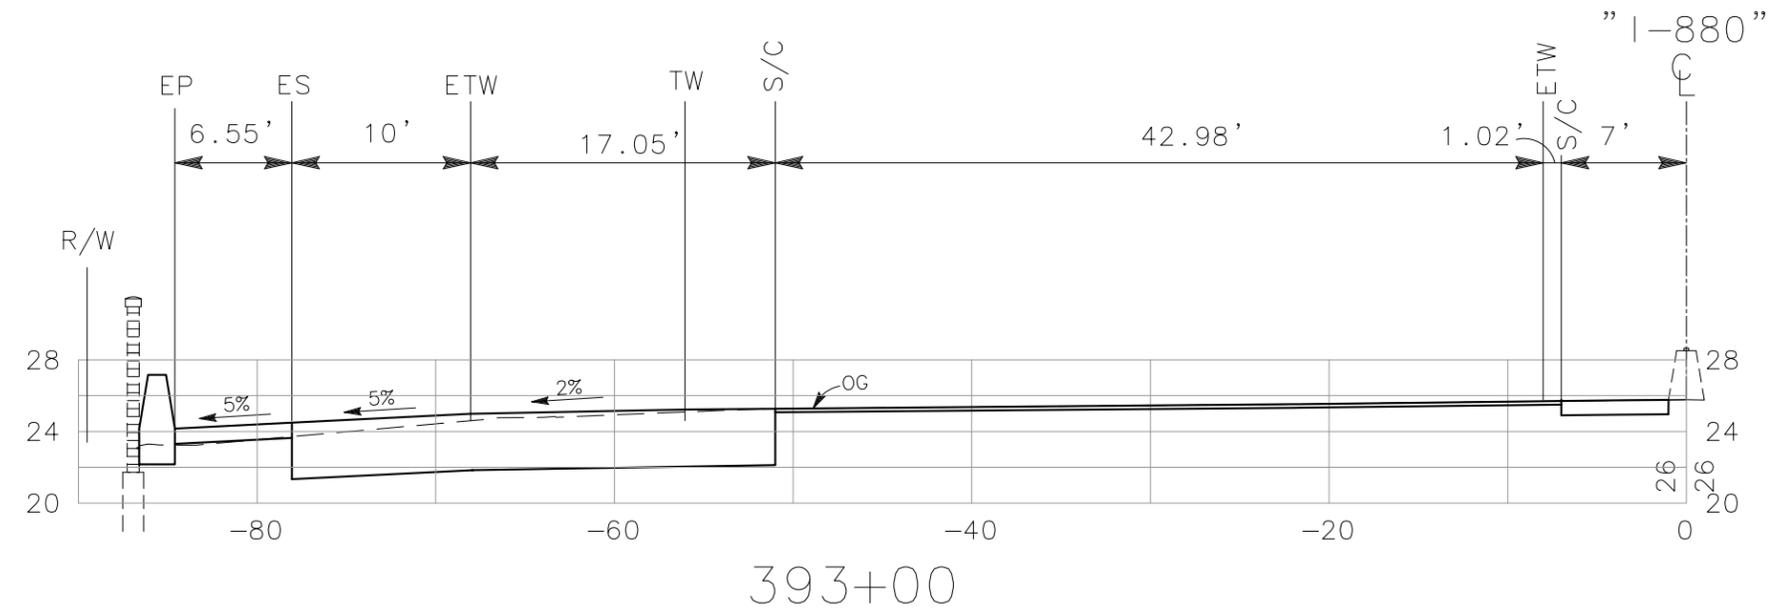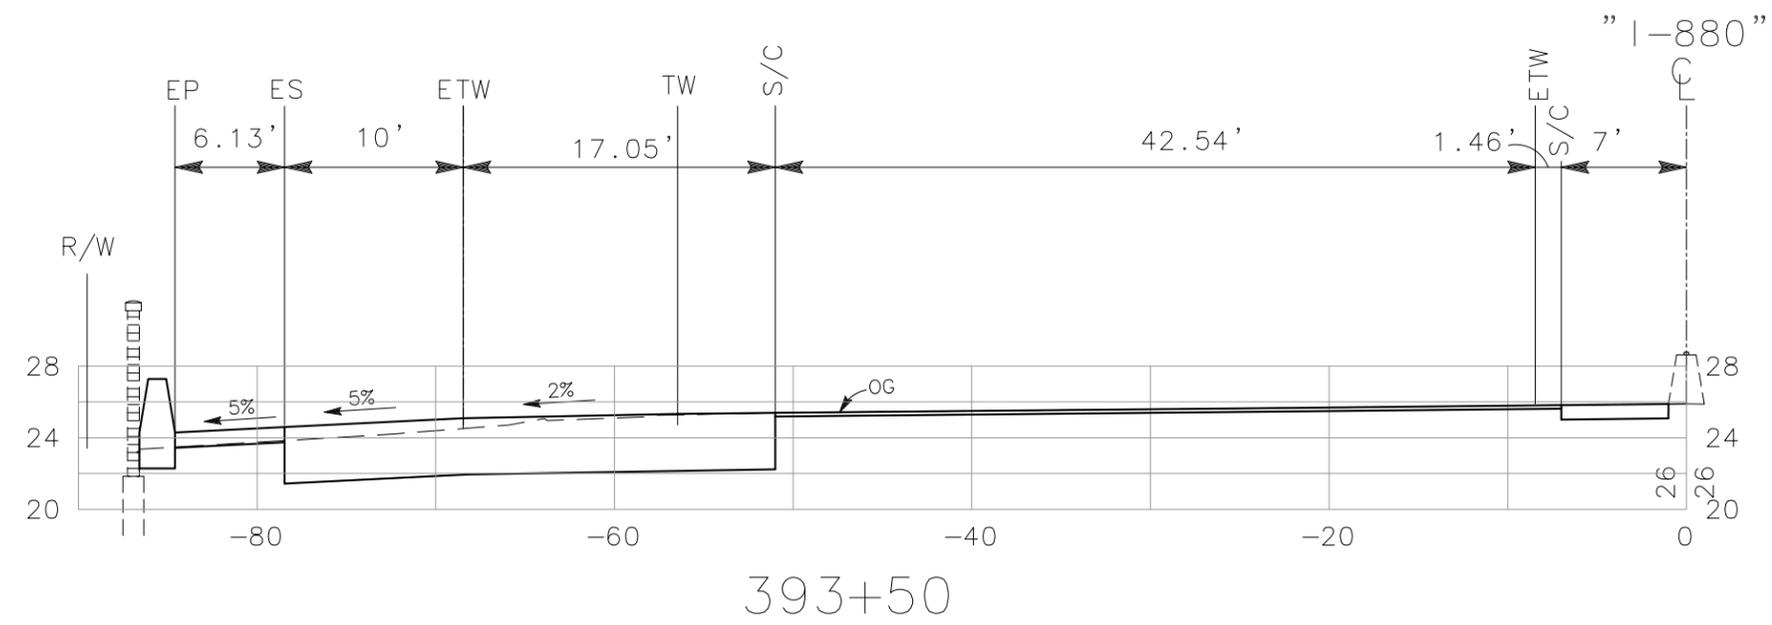


ALL DIMENSIONS ARE IN FEET UNLESS OTHERWISE SHOWN

"I-880" LINE
CROSS SECTIONS
SCALE: 1" = 10'


DIST	COUNTY	ROUTE	POST MILE TOTAL PROJECT	NO.	SHEETS
04	Ala	880	24.0/25.5	8	62

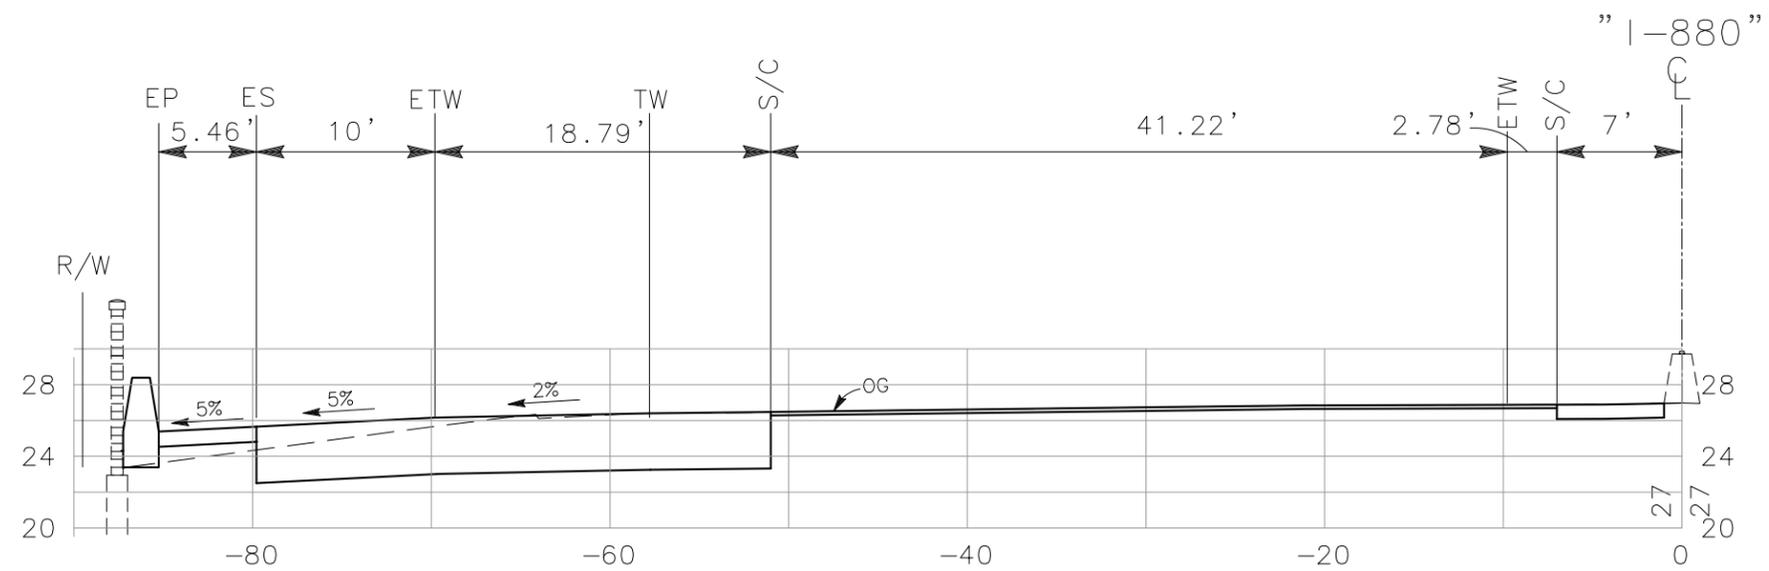

395+00

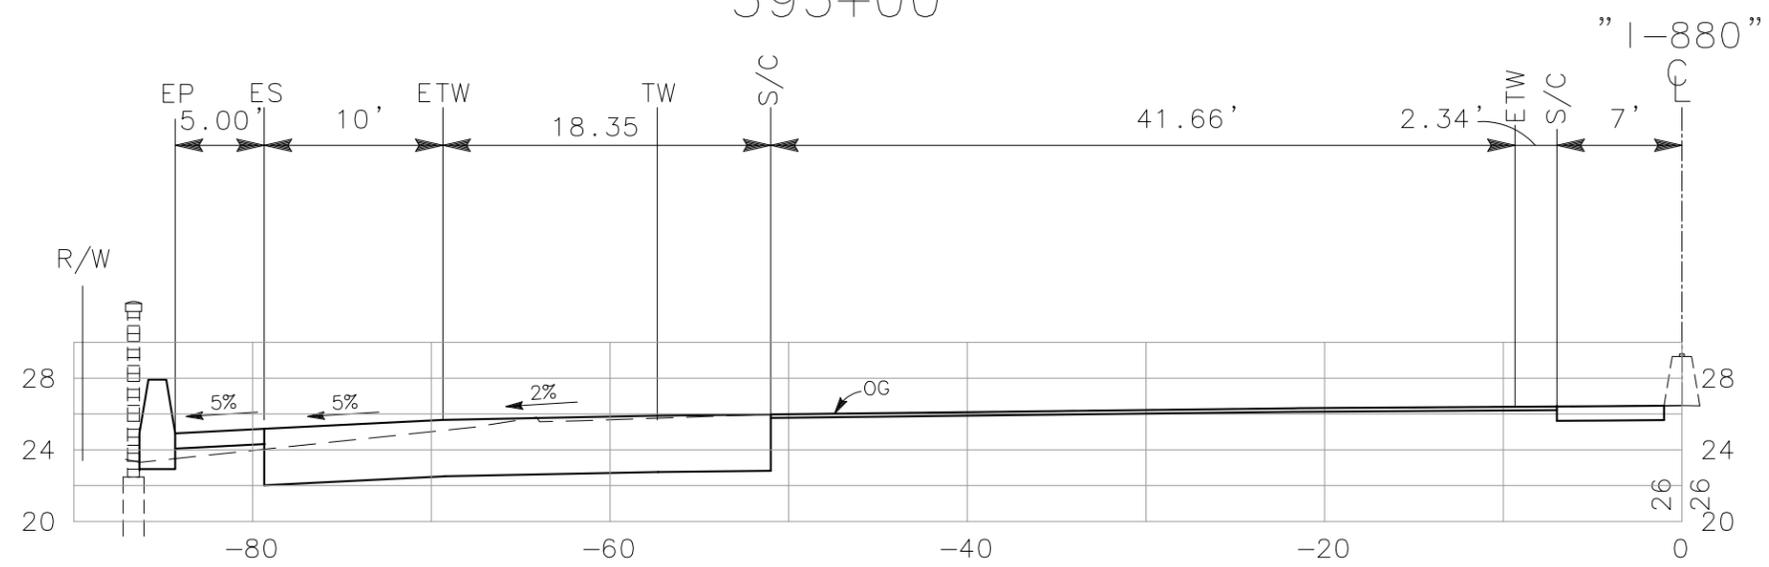

394+50


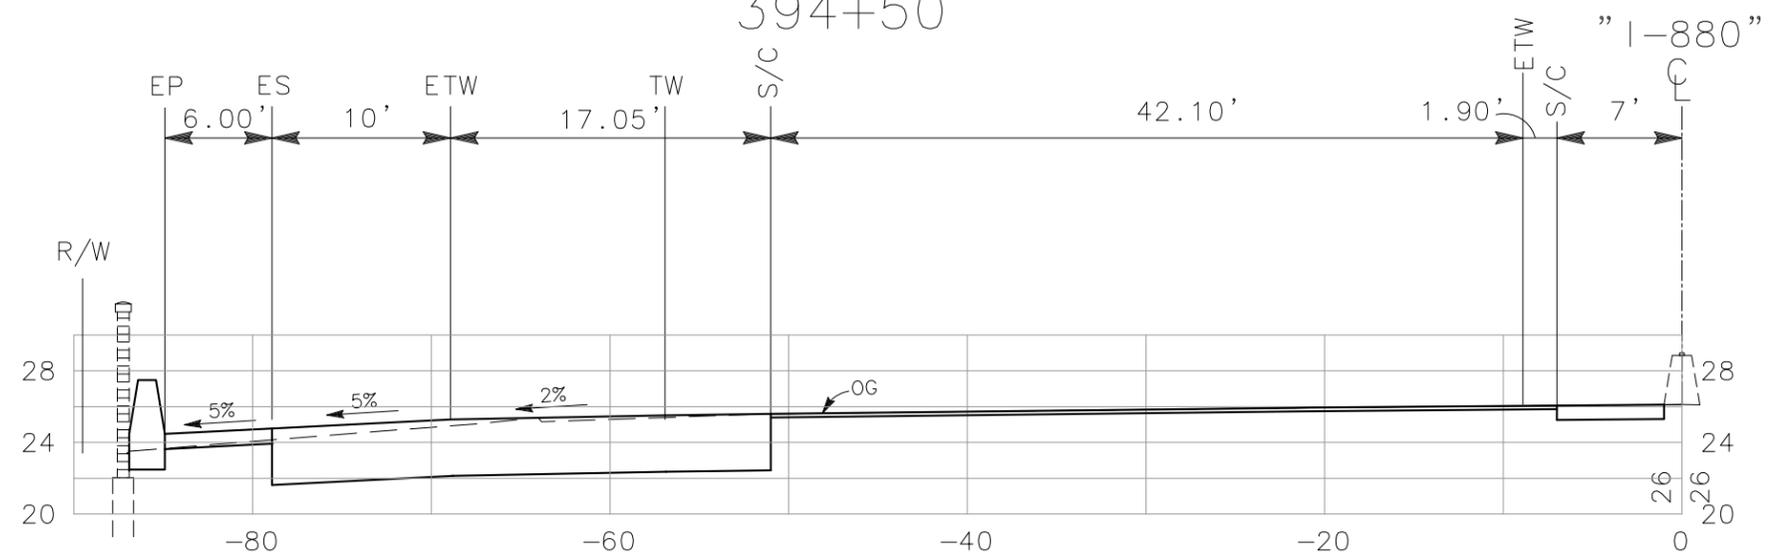


394+00

ALL DIMENSIONS ARE IN FEET UNLESS OTHERWISE SHOWN

"1-880" LINE
CROSS SECTIONS
SCALE: 1" = 10'



DIST	COUNTY	ROUTE	POST MILE TOTAL PROJECT	NO.	SHEETS
04	Ala	880	24.0/25.5	9	62

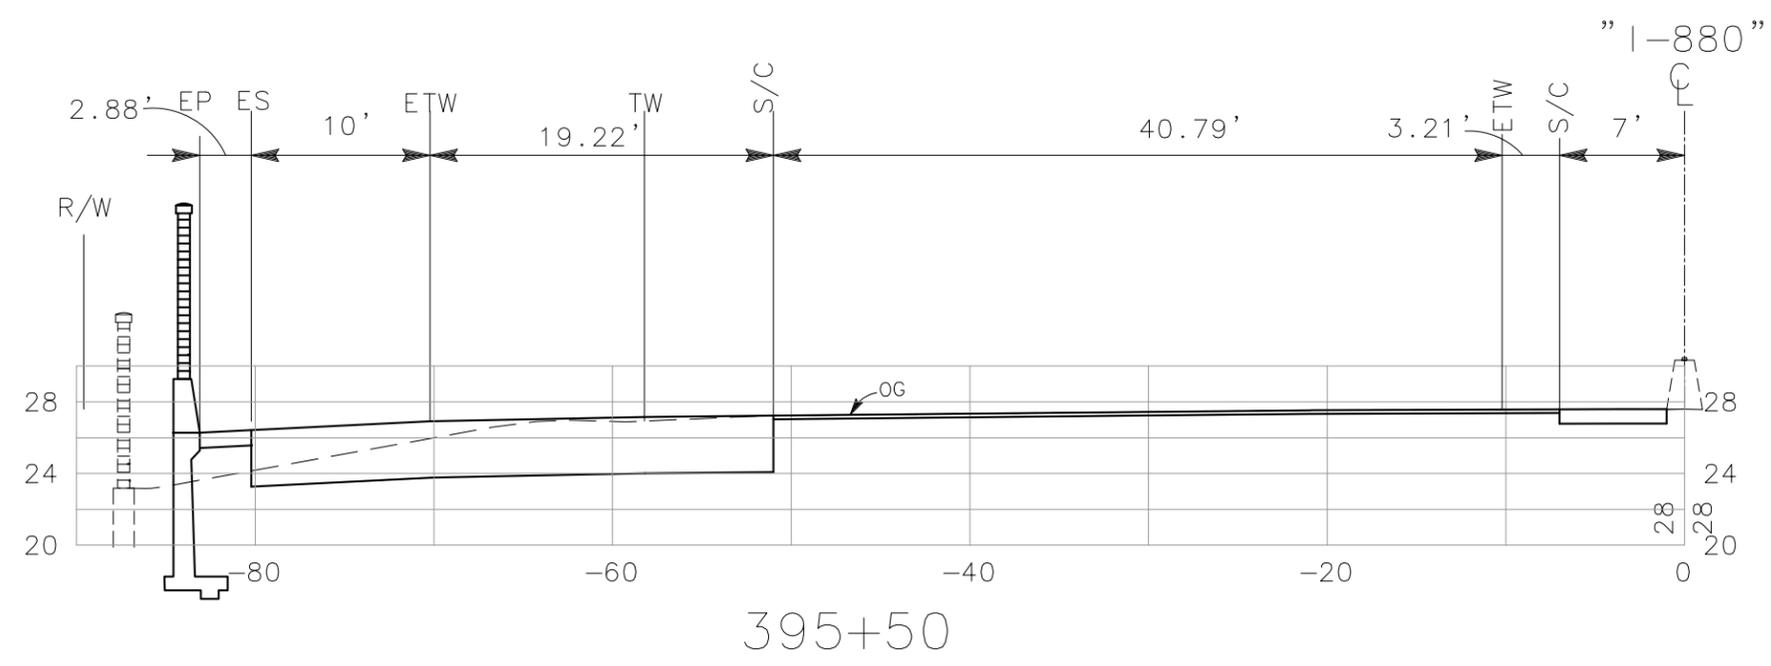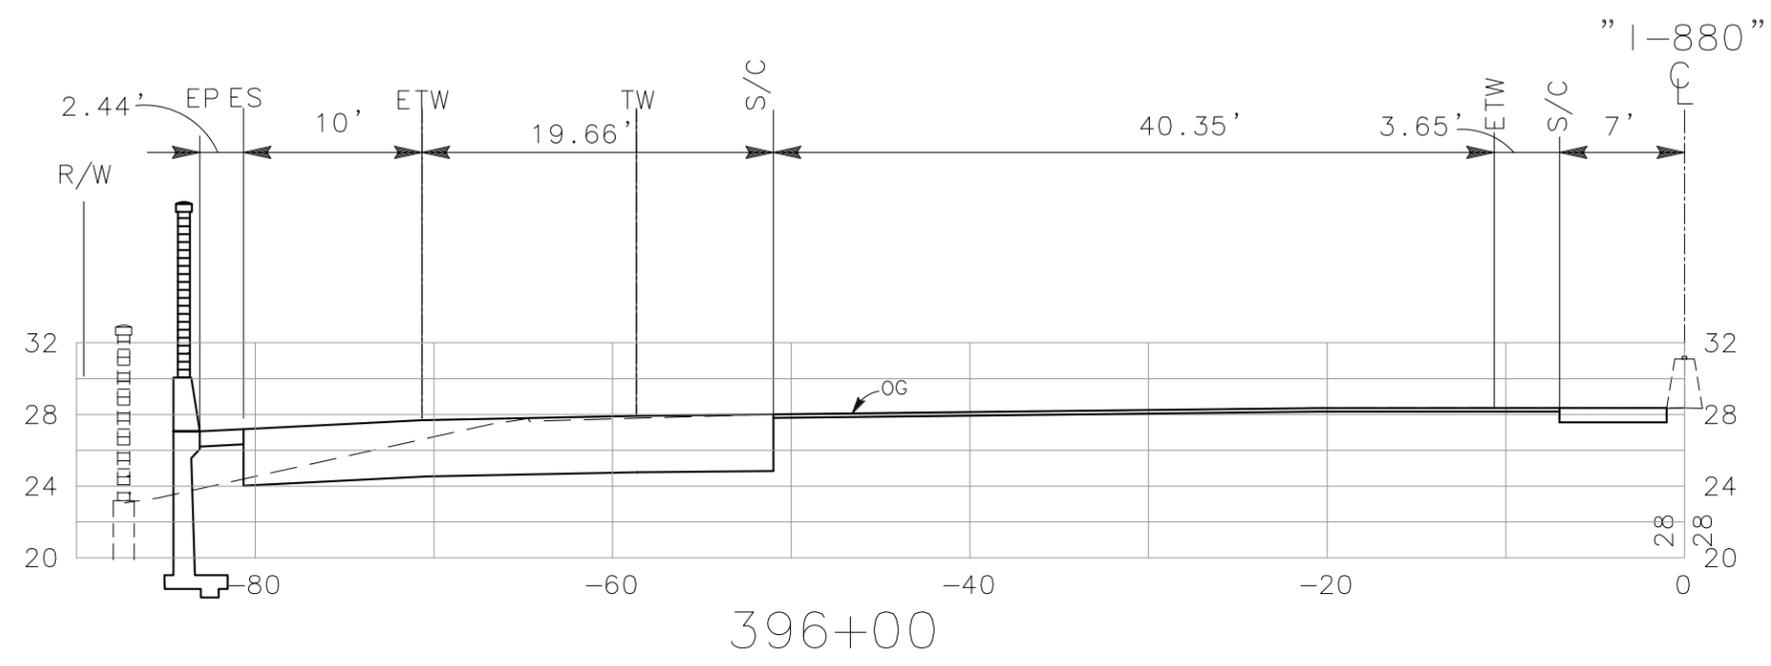

ALL DIMENSIONS ARE IN FEET UNLESS OTHERWISE SHOWN

"1-880" LINE
CROSS SECTIONS
SCALE: 1" = 10'



DIST	COUNTY	ROUTE	POST MILE TOTAL PROJECT	NO.	SHEETS
04	Ala	880	24.0/25.5	10	62

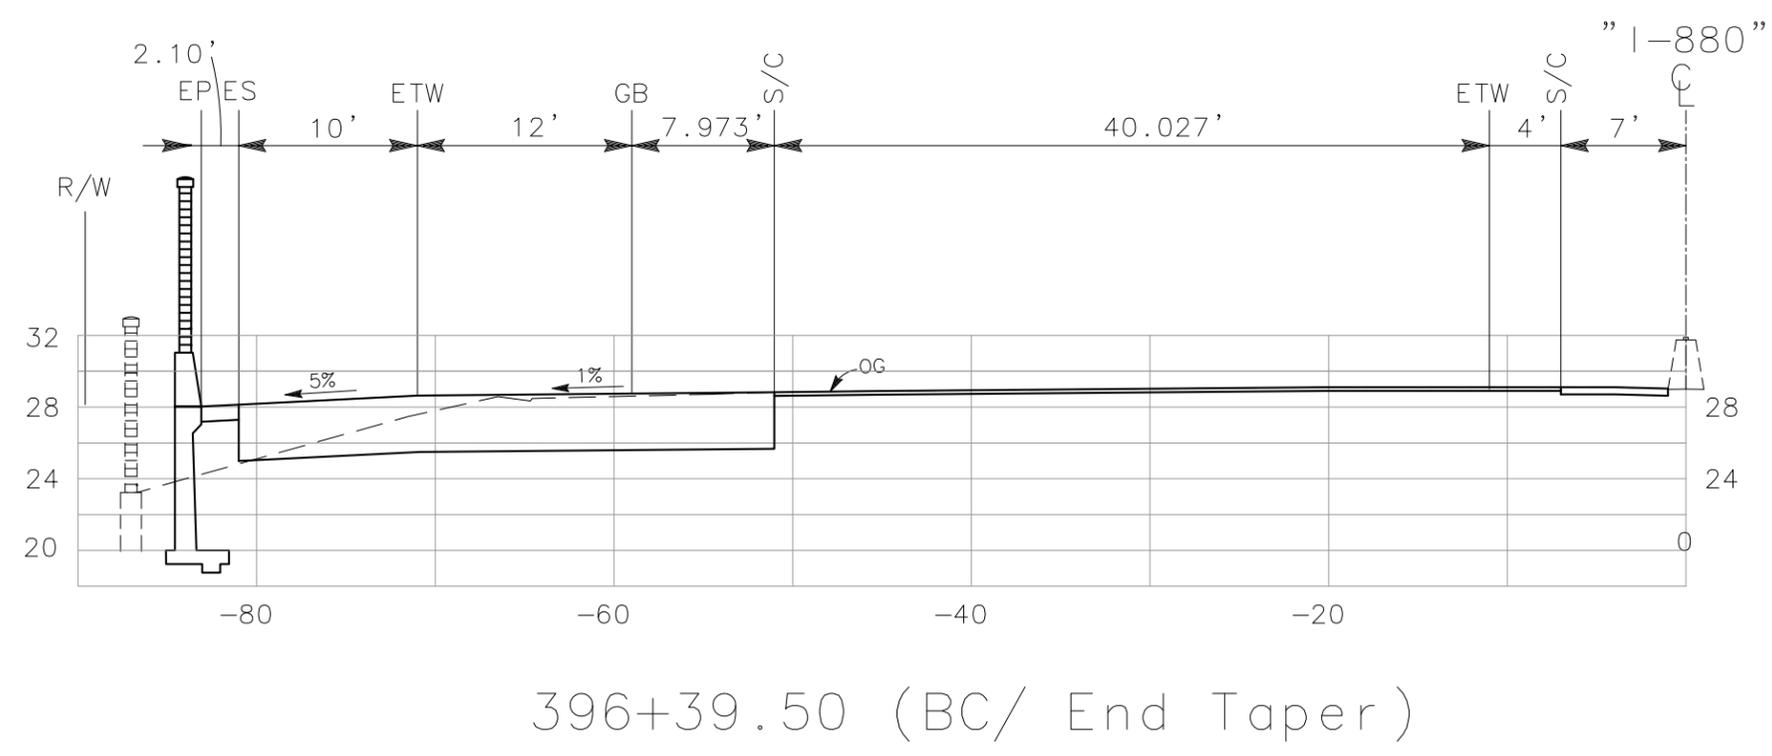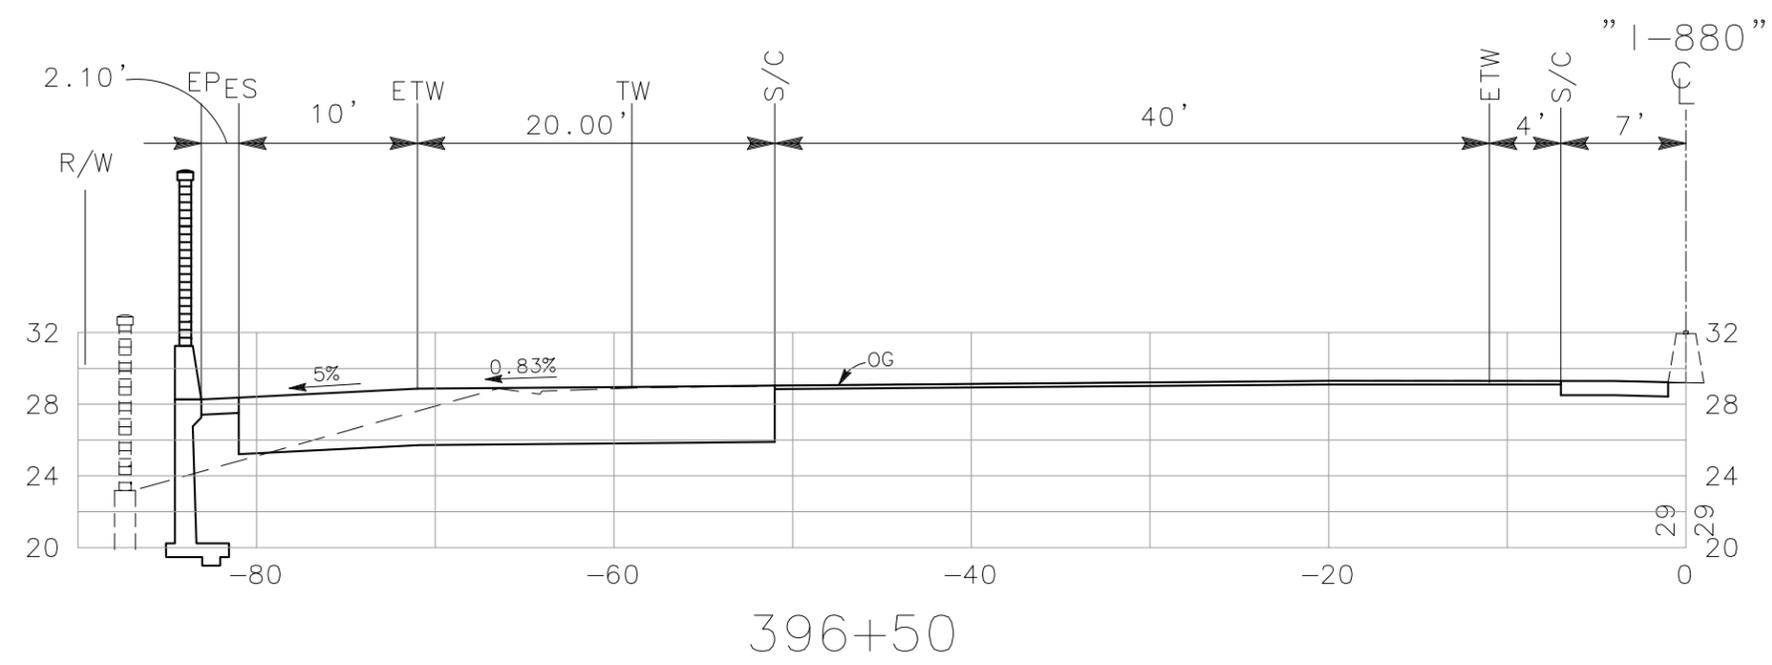

ALL DIMENSIONS ARE IN FEET UNLESS OTHERWISE SHOWN

"I-880" LINE
CROSS SECTIONS
SCALE: 1" = 10'



DIST	COUNTY	ROUTE	POST MILE TOTAL PROJECT	NO.	SHEETS
04	Ala	880	24.0/25.5	11	62

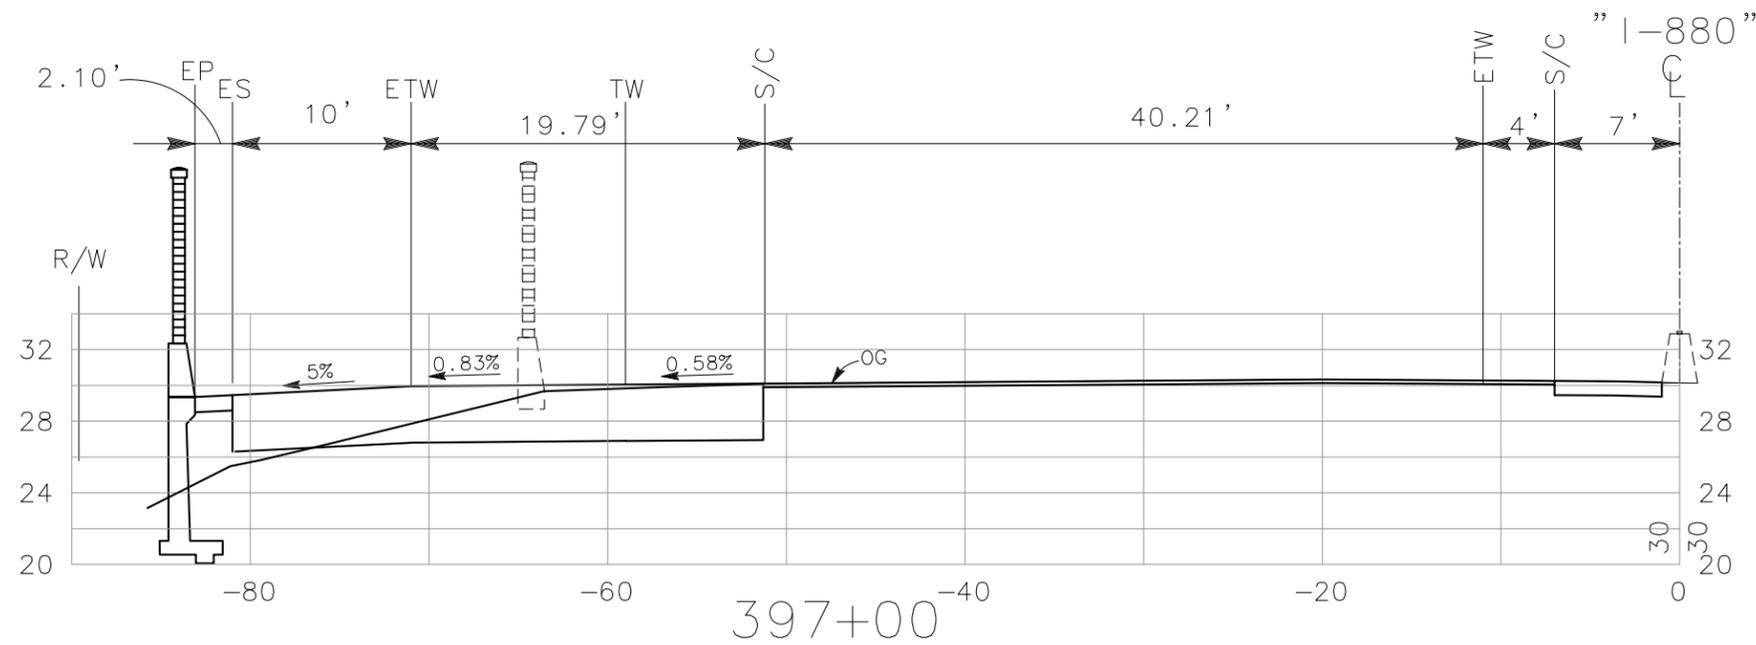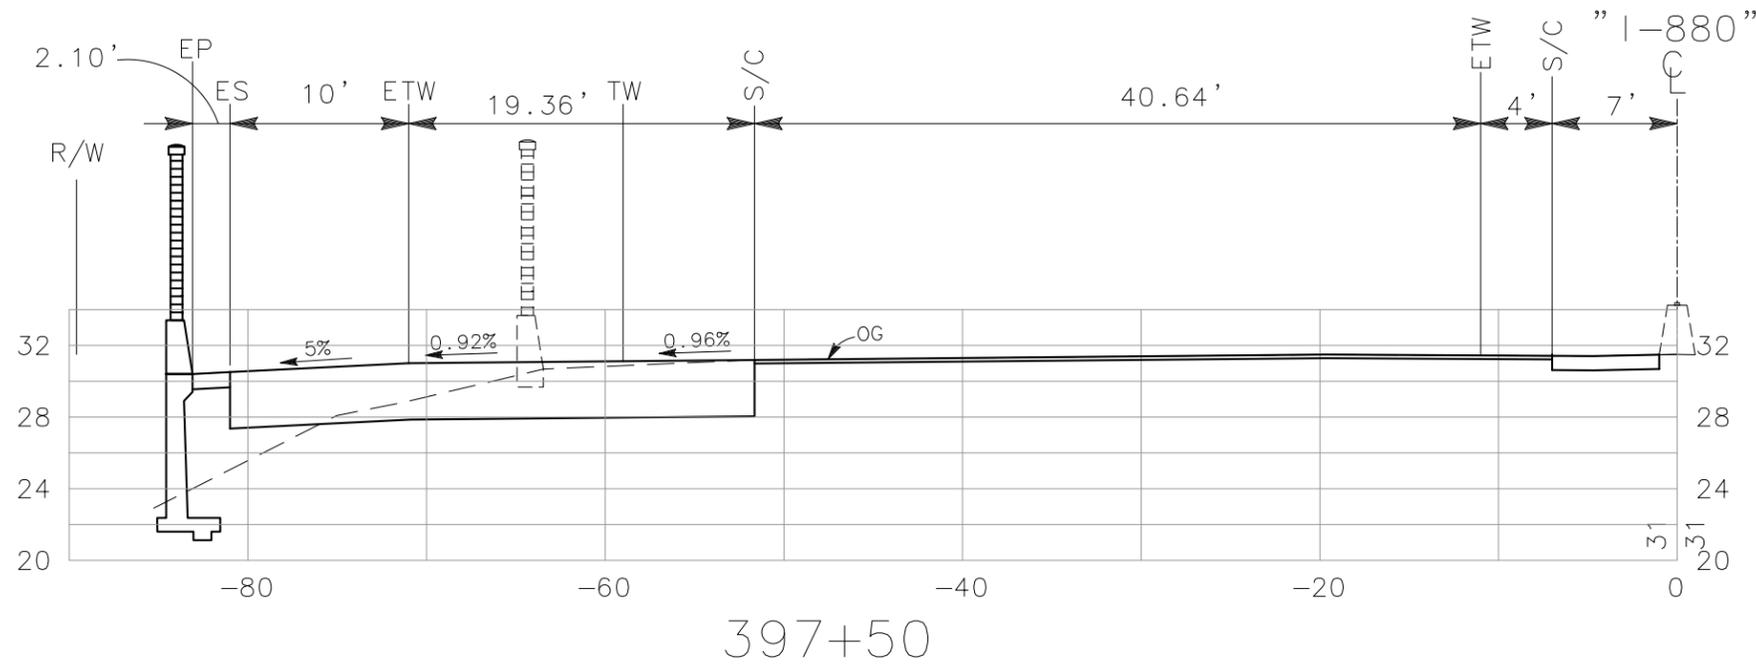

ALL DIMENSIONS ARE IN FEET UNLESS OTHERWISE SHOWN

"1-880" LINE
 CROSS SECTIONS
 SCALE: 1" = 10'



DIST	COUNTY	ROUTE	POST MILE TOTAL PROJECT	NO.	SHEETS
04	Ala	880	24.0/25.5	12	62

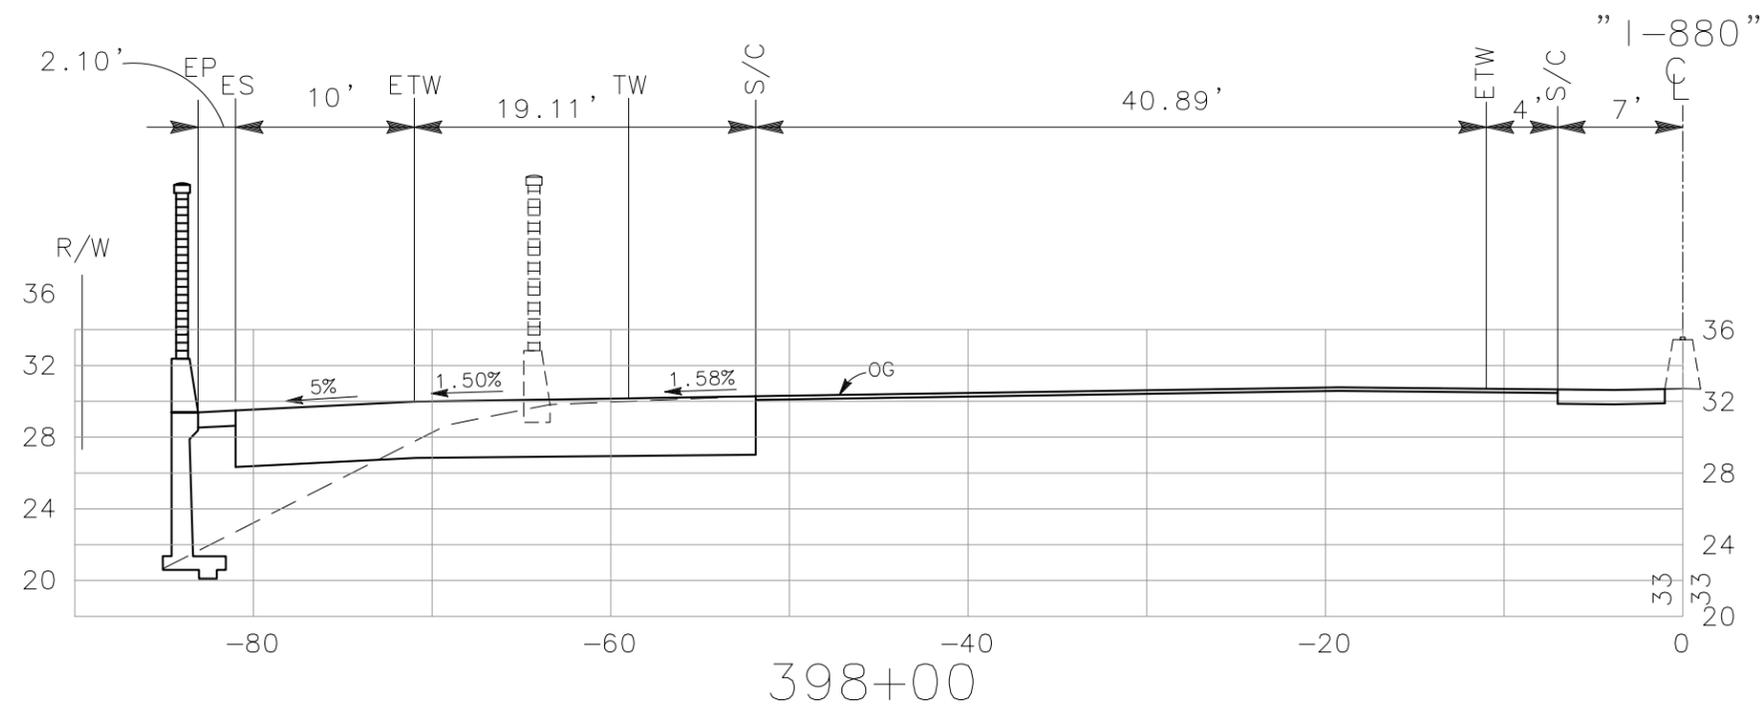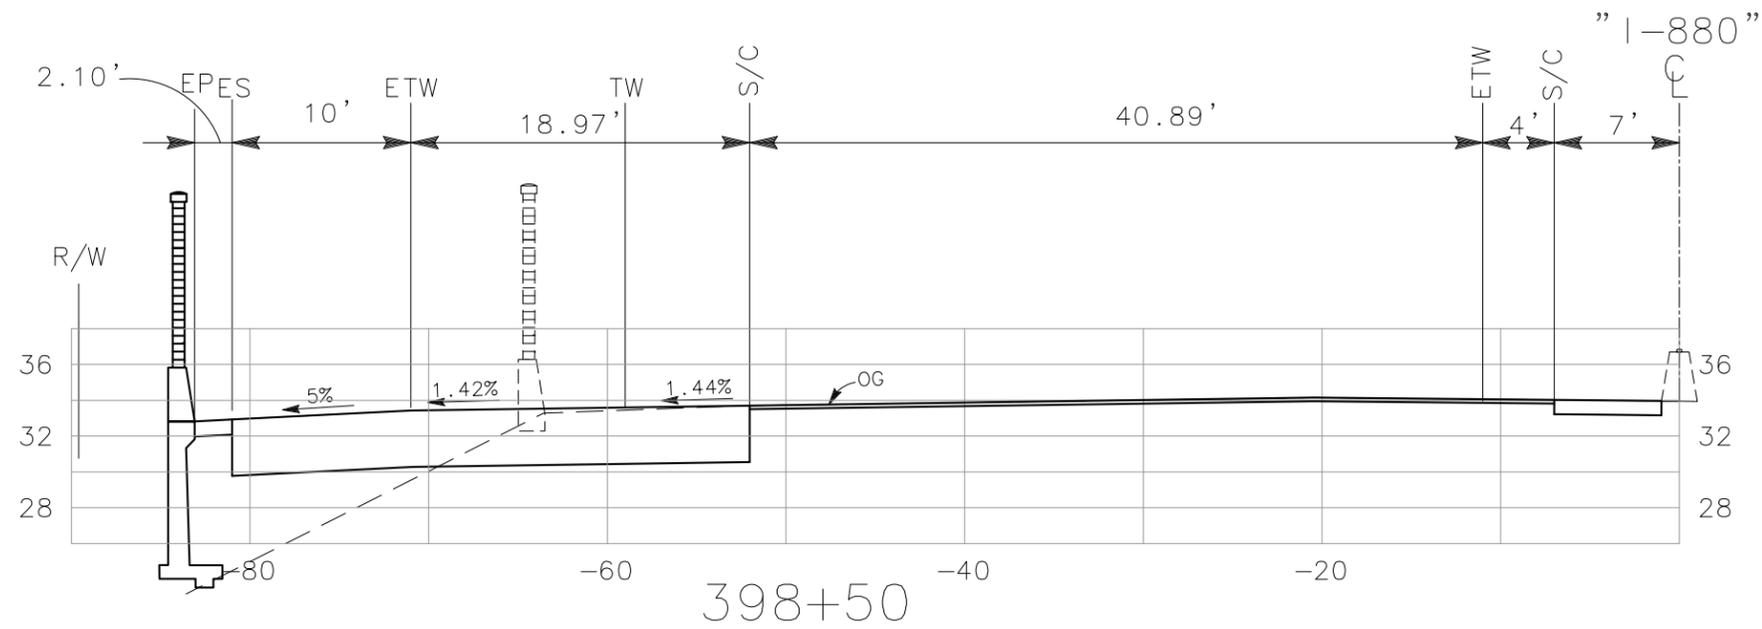

ALL DIMENSIONS ARE IN FEET UNLESS OTHERWISE SHOWN

"I-880" LINE
CROSS SECTIONS
SCALE: 1" = 10'



DIST	COUNTY	ROUTE	POST MILE TOTAL PROJECT	NO.	SHEETS
04	Ala	880	24.0/25.5	13	62

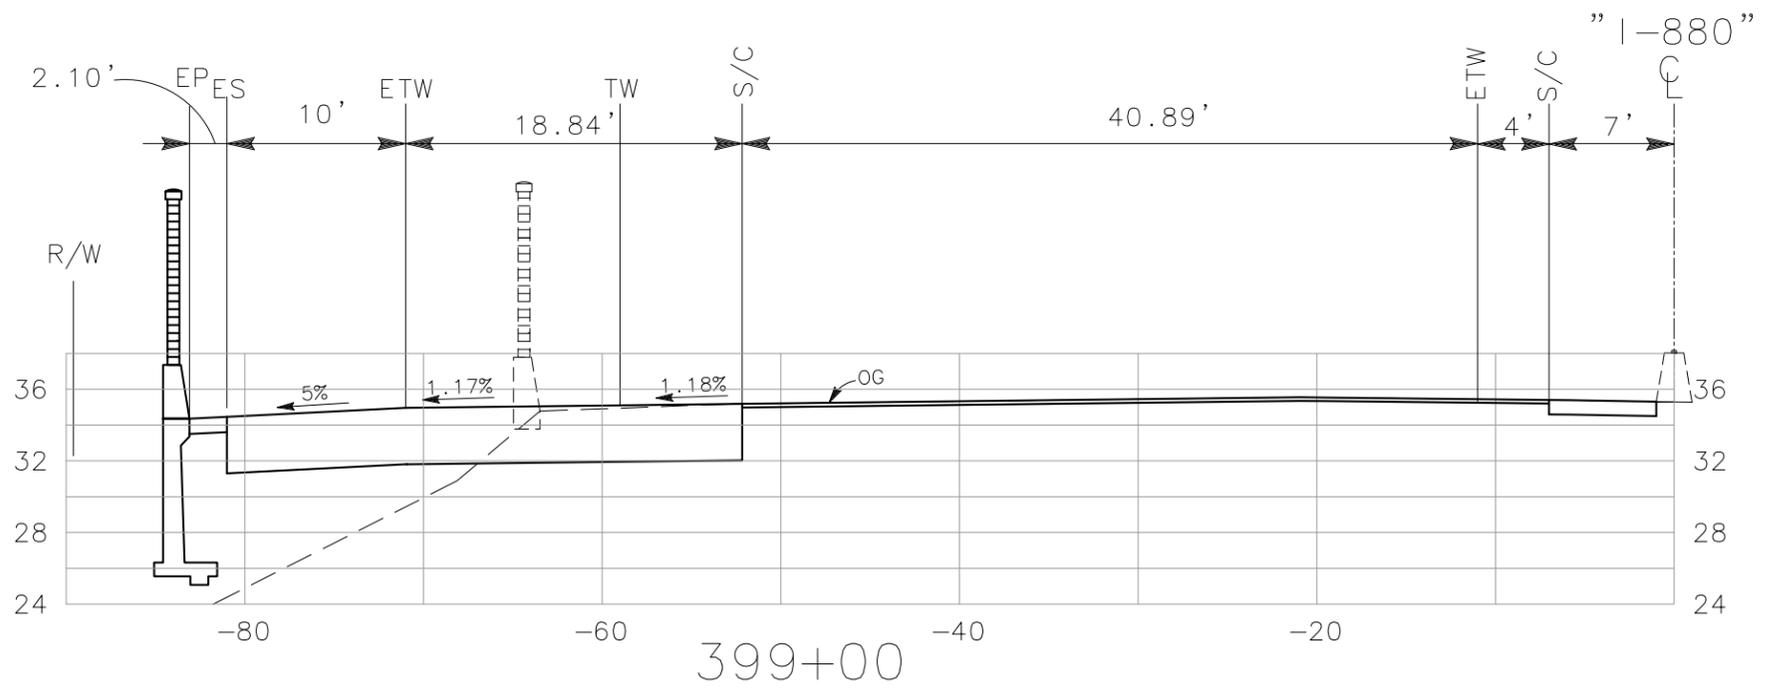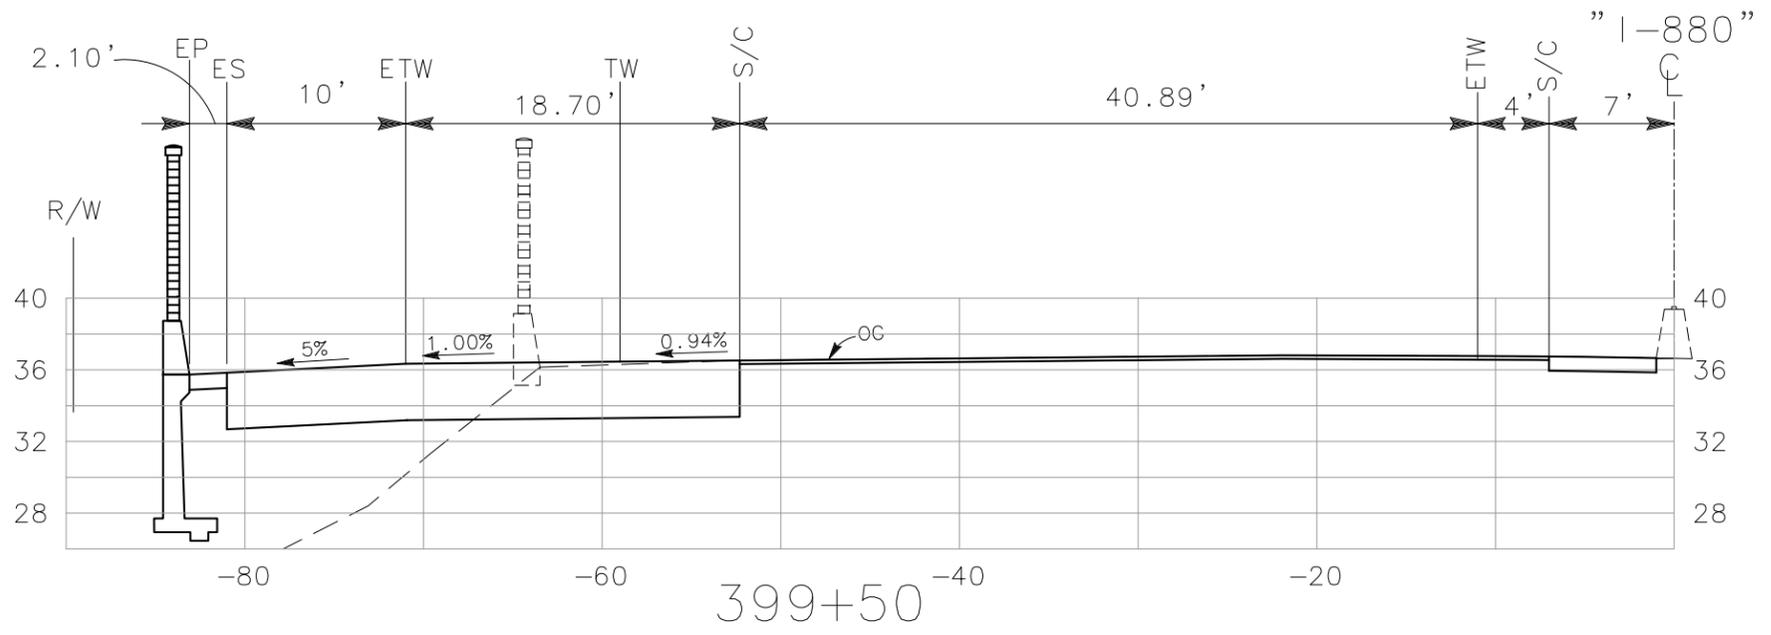

ALL DIMENSIONS ARE IN FEET UNLESS OTHERWISE SHOWN

"I-880" LINE
CROSS SECTIONS
SCALE: 1" = 10'


DIST	COUNTY	ROUTE	POST MILE TOTAL PROJECT	NO.	SHEETS
04	Ala	880	24.0/25.5	14	62

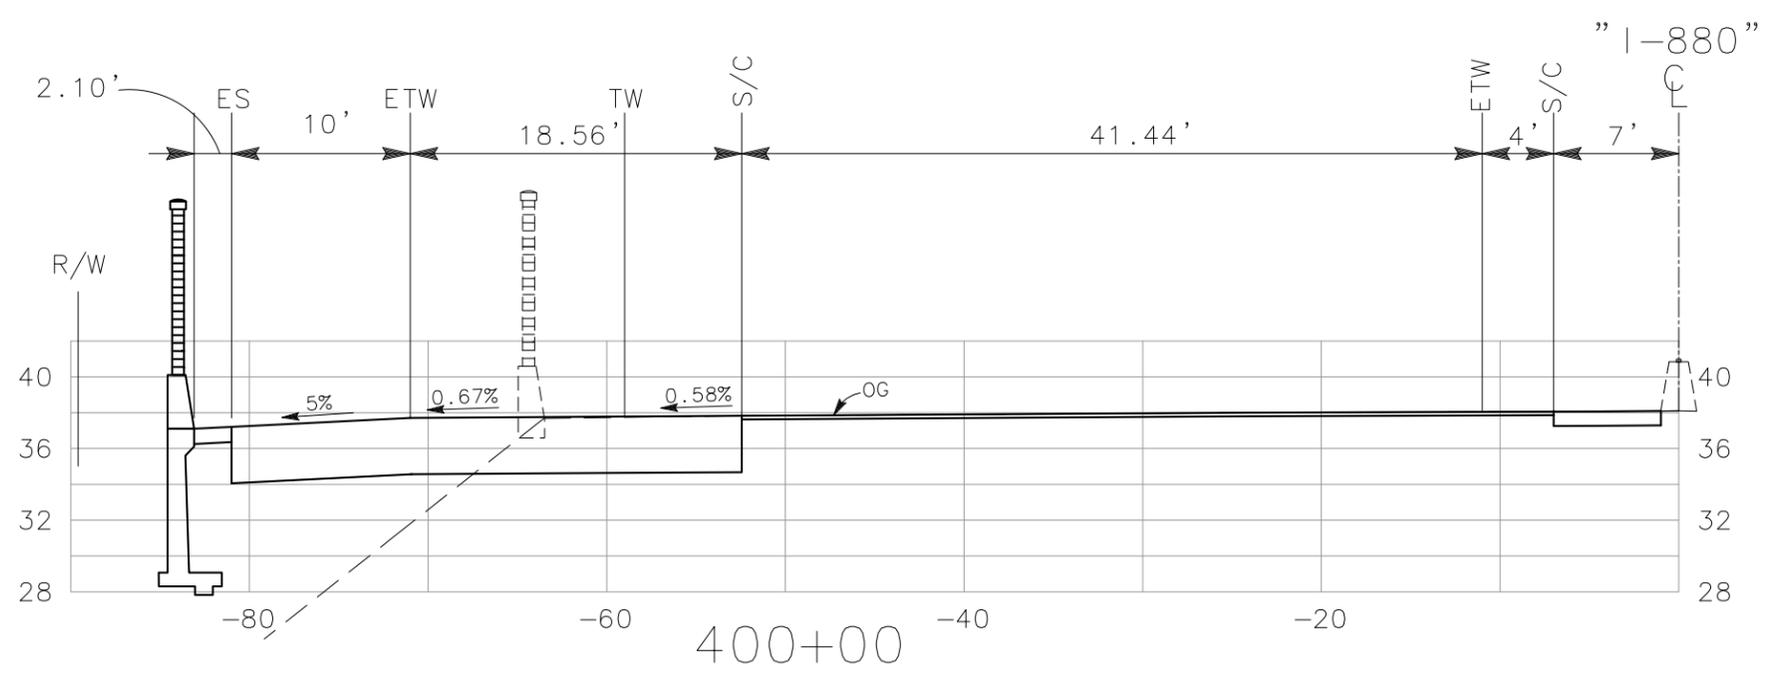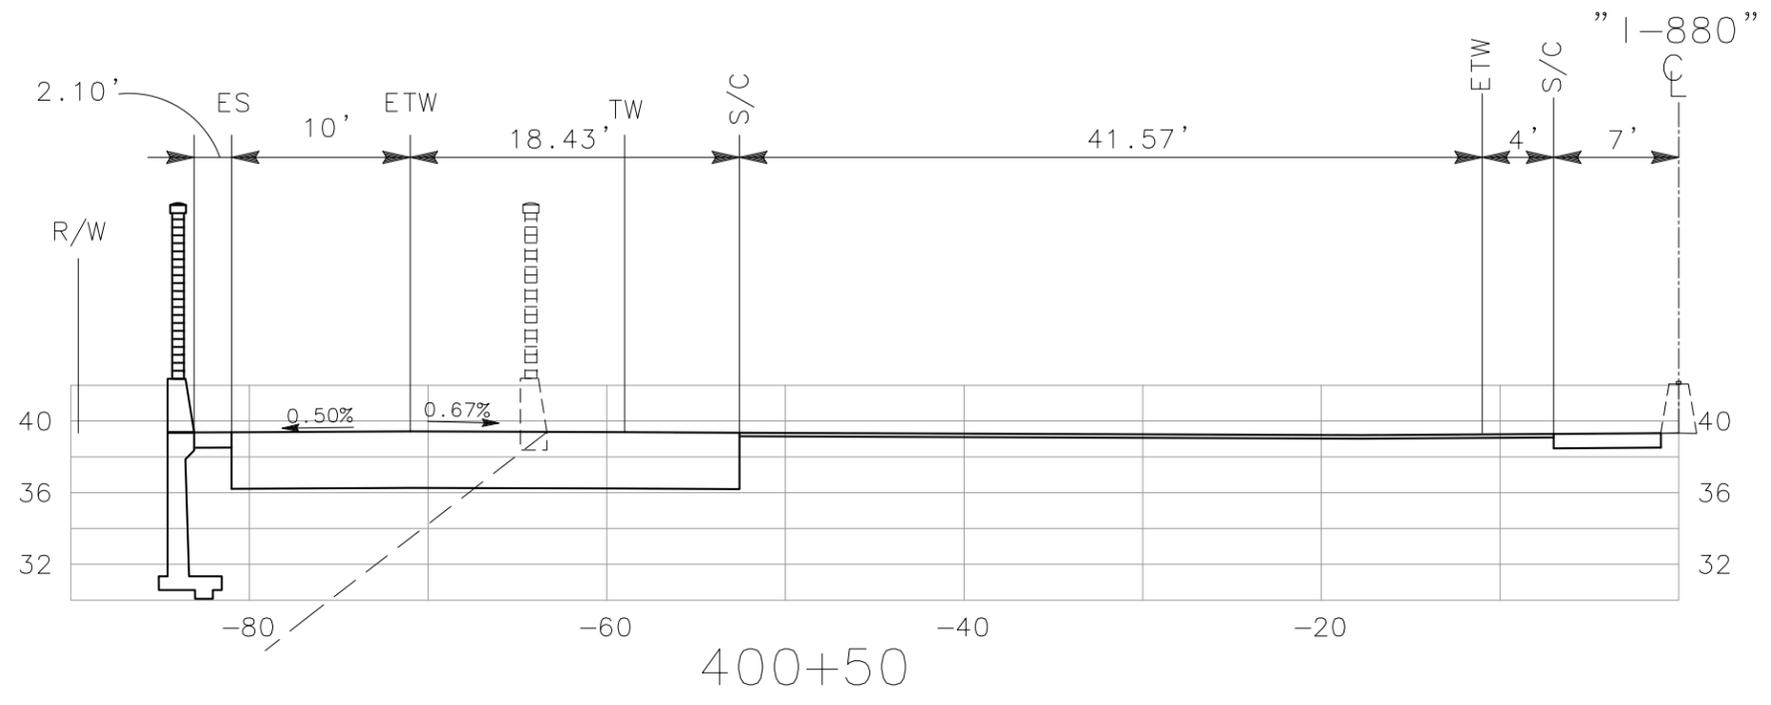


ALL DIMENSIONS ARE IN FEET UNLESS OTHERWISE SHOWN

"I-880" LINE
CROSS SECTIONS
SCALE: 1" = 10'

DIST	COUNTY	ROUTE	POST MILE TOTAL PROJECT	NO.	SHEETS
04	Ala	880	24.0/25.5	15	62

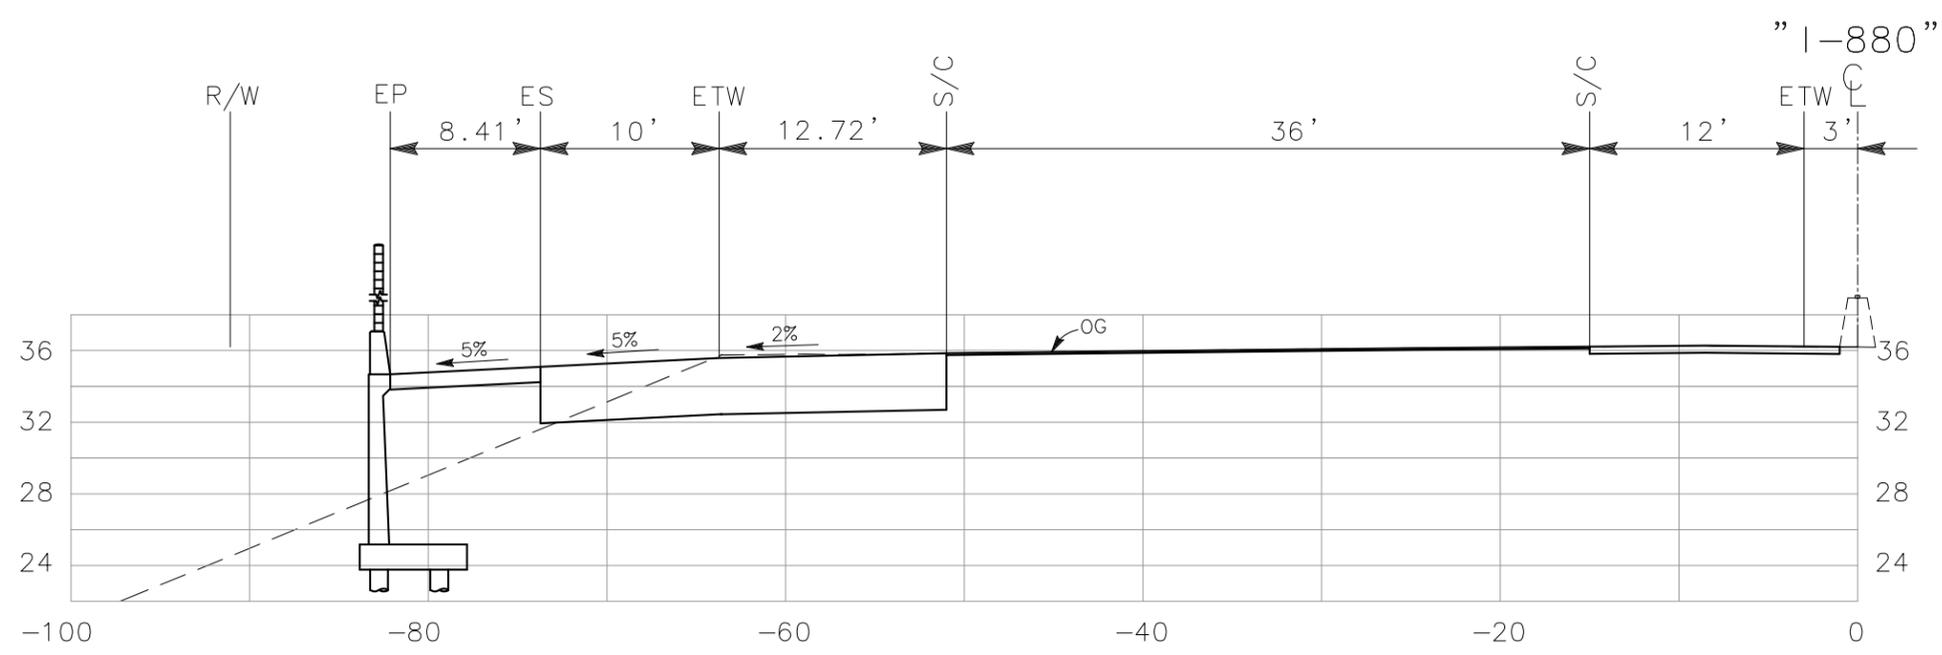

414+89.98 (End Bridge)


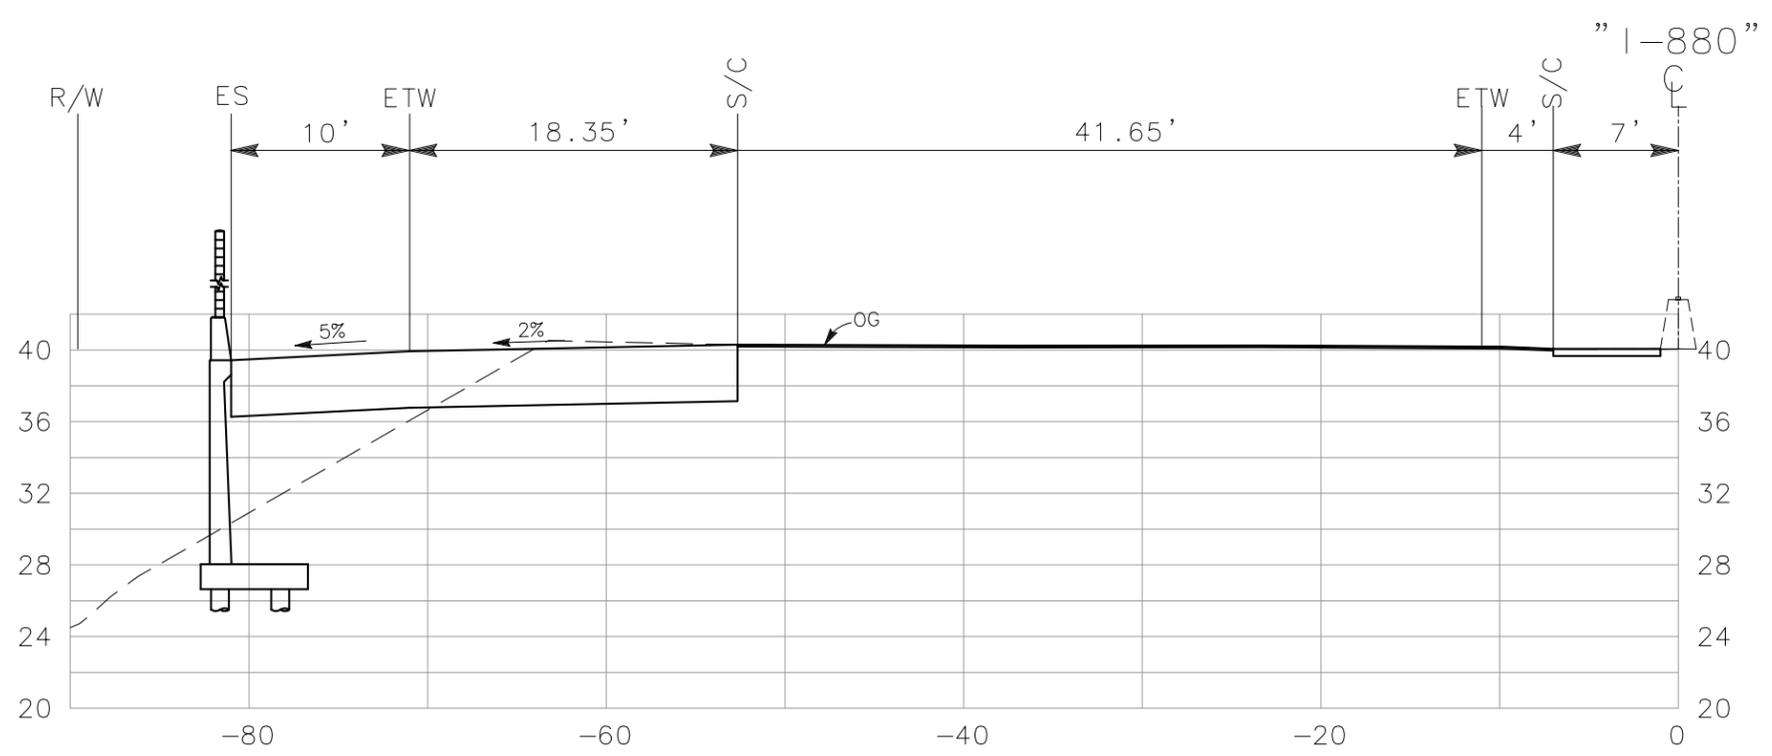


400+79.39 (Begin Bridge)

"I-880" LINE
CROSS SECTIONS
SCALE: 1" = 10'

ALL DIMENSIONS ARE IN FEET UNLESS OTHERWISE SHOWN


DIST	COUNTY	ROUTE	POST MILE TOTAL PROJECT	NO.	SHEETS
04	Ala	880	24.0/25.5	17	62

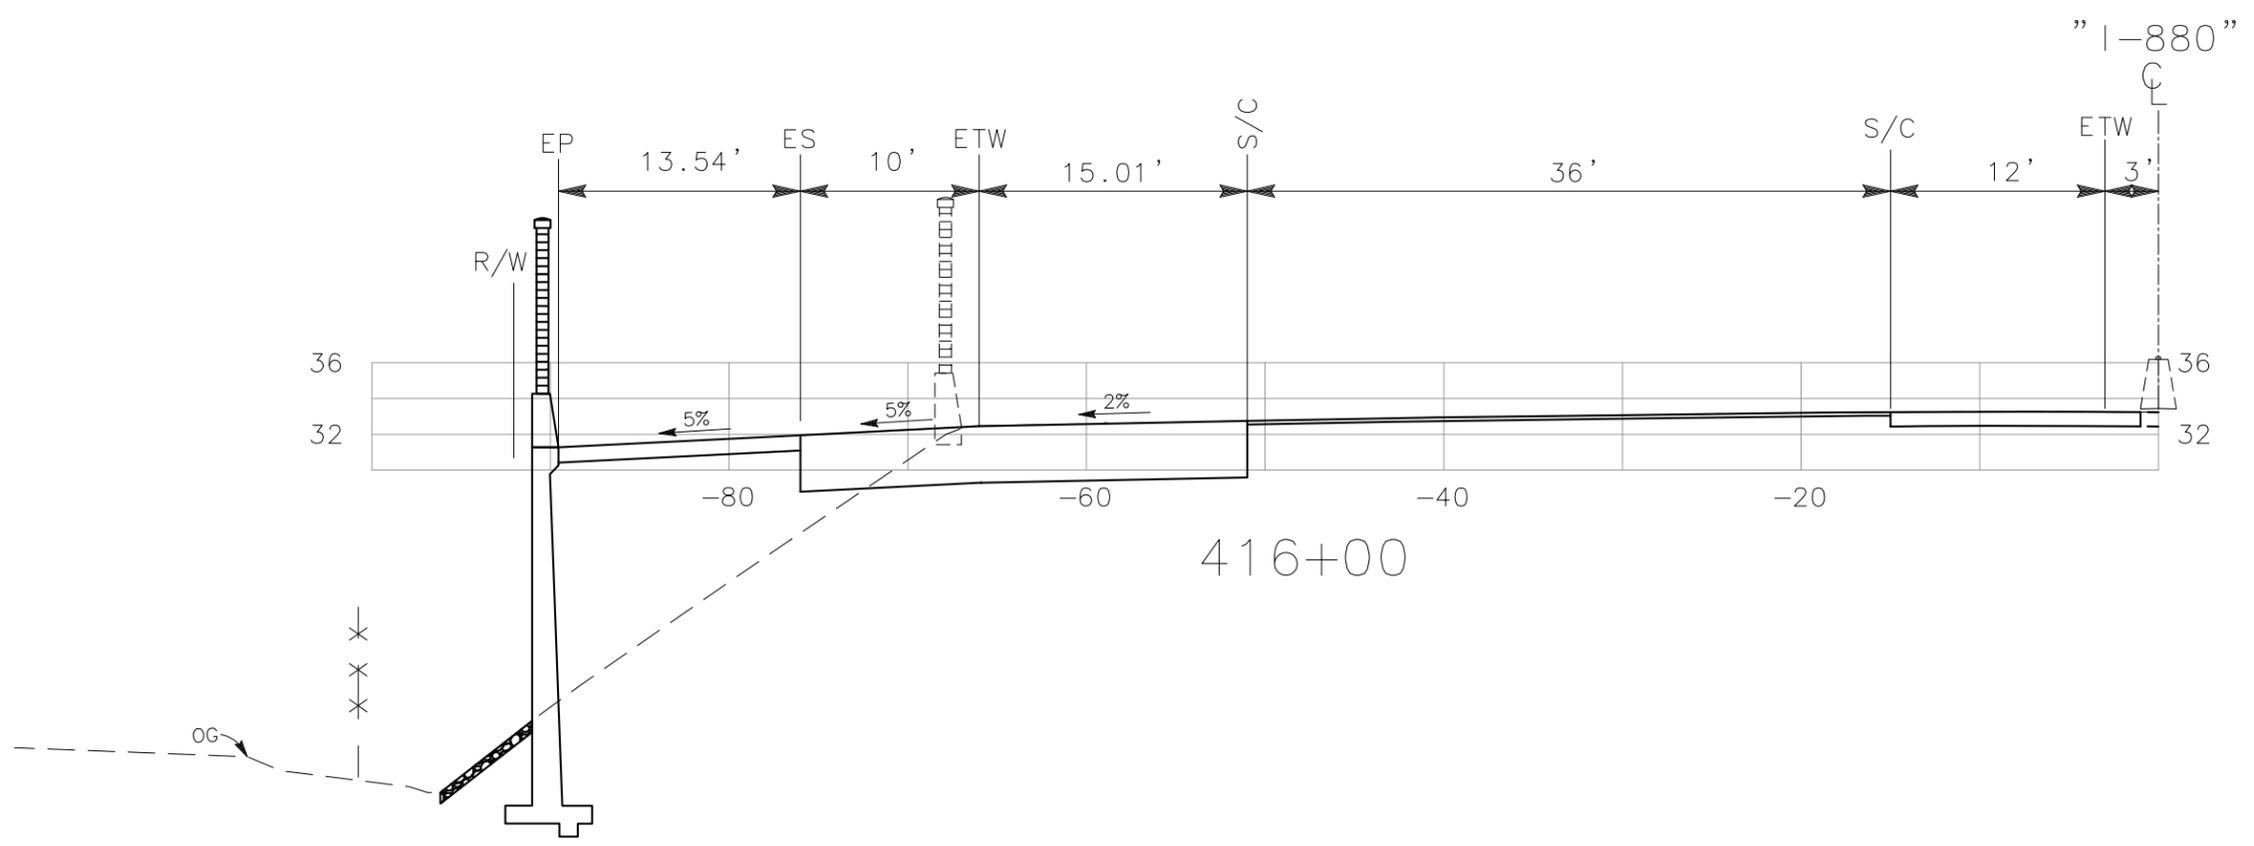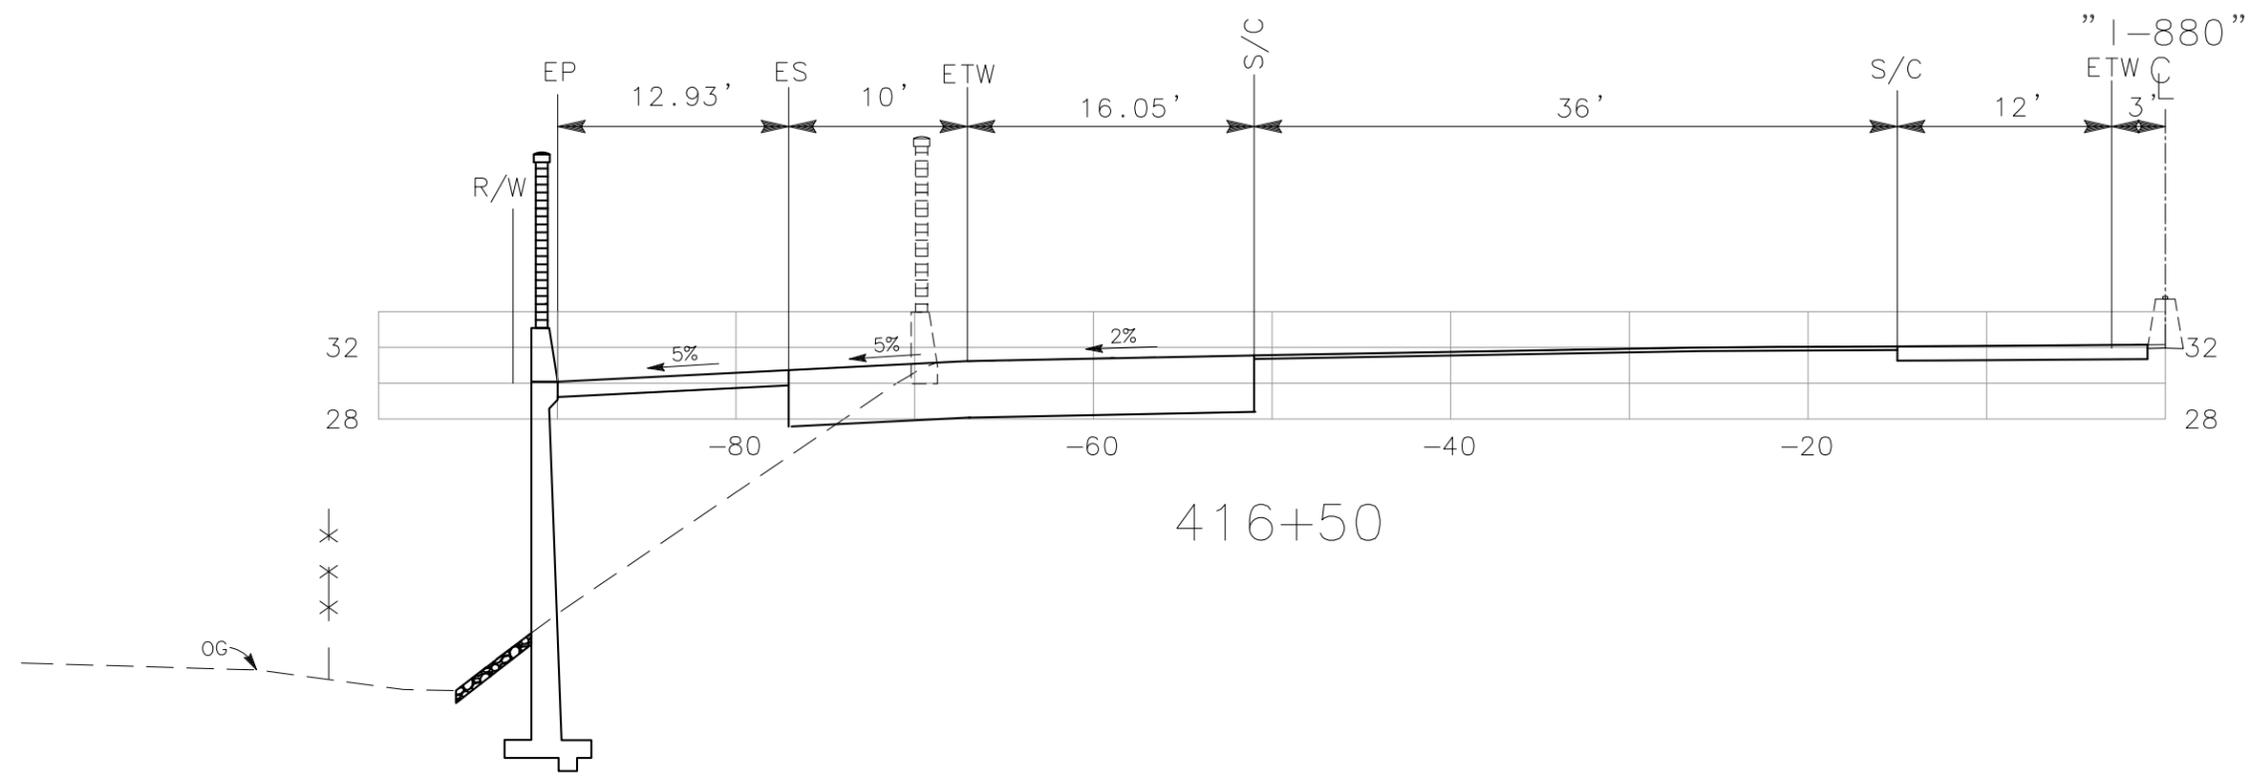

ALL DIMENSIONS ARE IN FEET UNLESS OTHERWISE SHOWN

"1-880" LINE
CROSS SECTIONS
SCALE: 1" = 10'



DIST	COUNTY	ROUTE	POST MILE TOTAL PROJECT	NO.	SHEETS
04	Ala	880	24.0/25.5	18	62

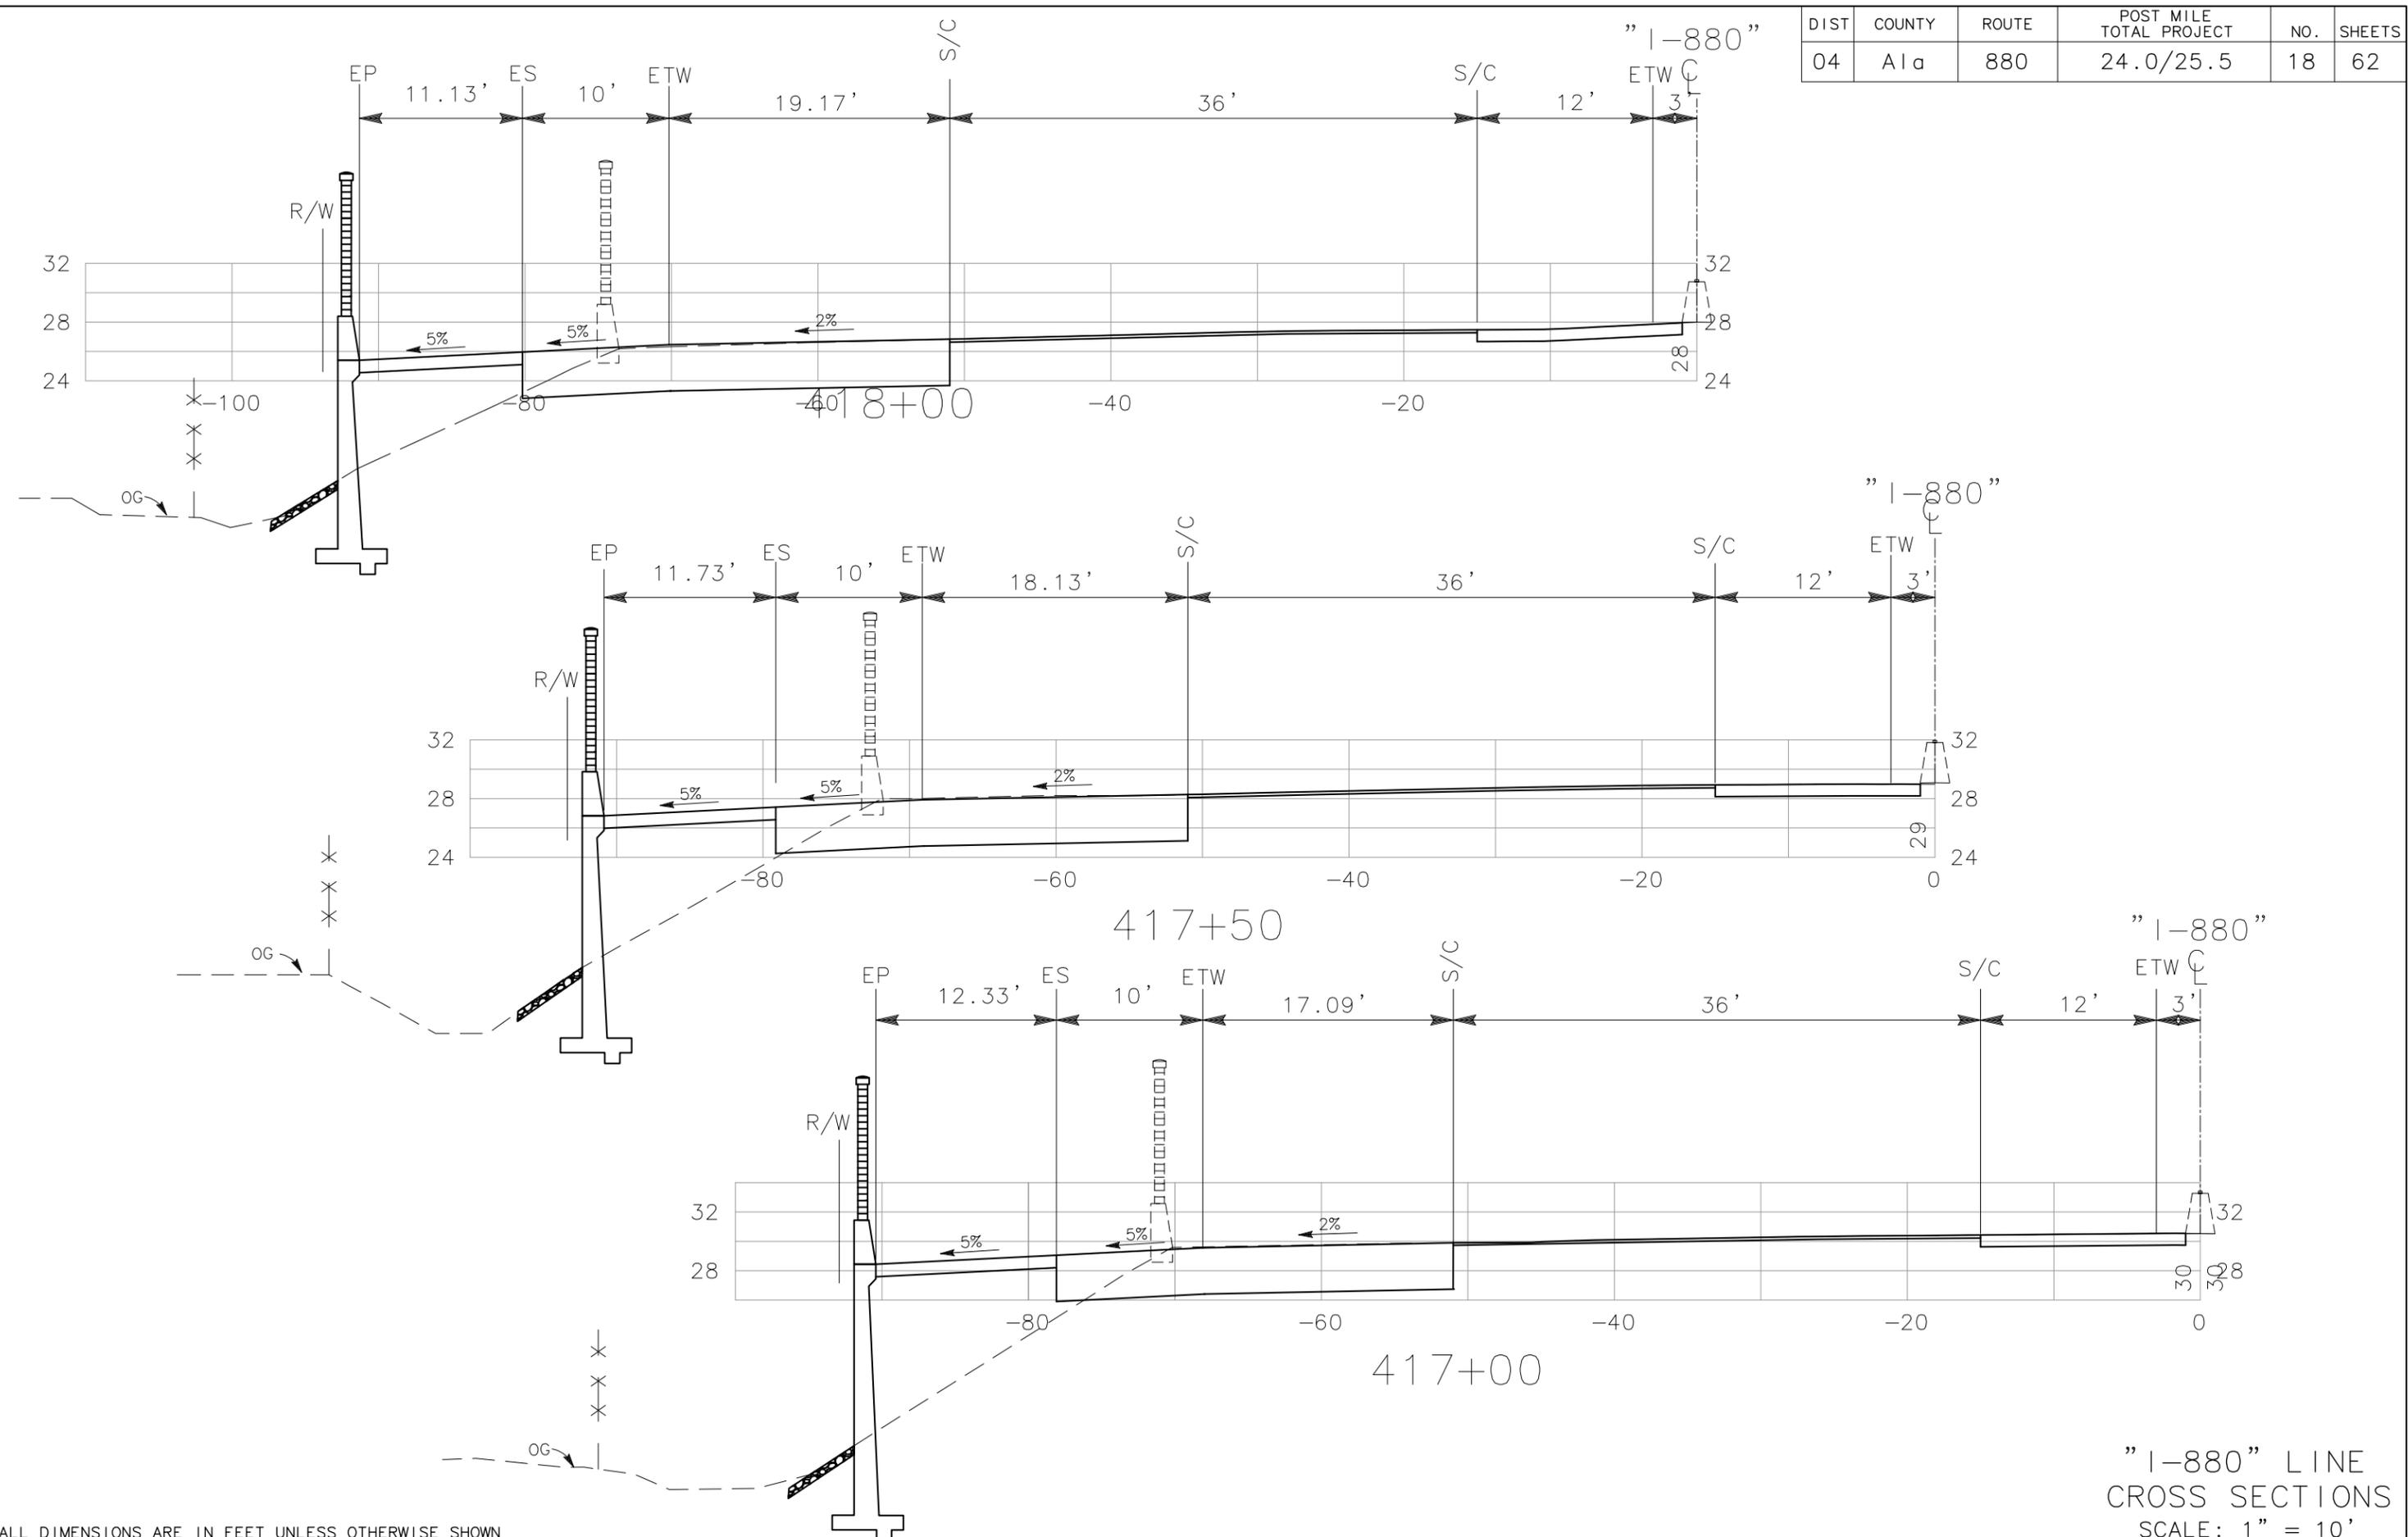

ALL DIMENSIONS ARE IN FEET UNLESS OTHERWISE SHOWN

"I-880" LINE
CROSS SECTIONS
SCALE: 1" = 10'



DIST	COUNTY	ROUTE	POST MILE TOTAL PROJECT	NO.	SHEETS
04	Ala	880	24.0/25.5	19	62

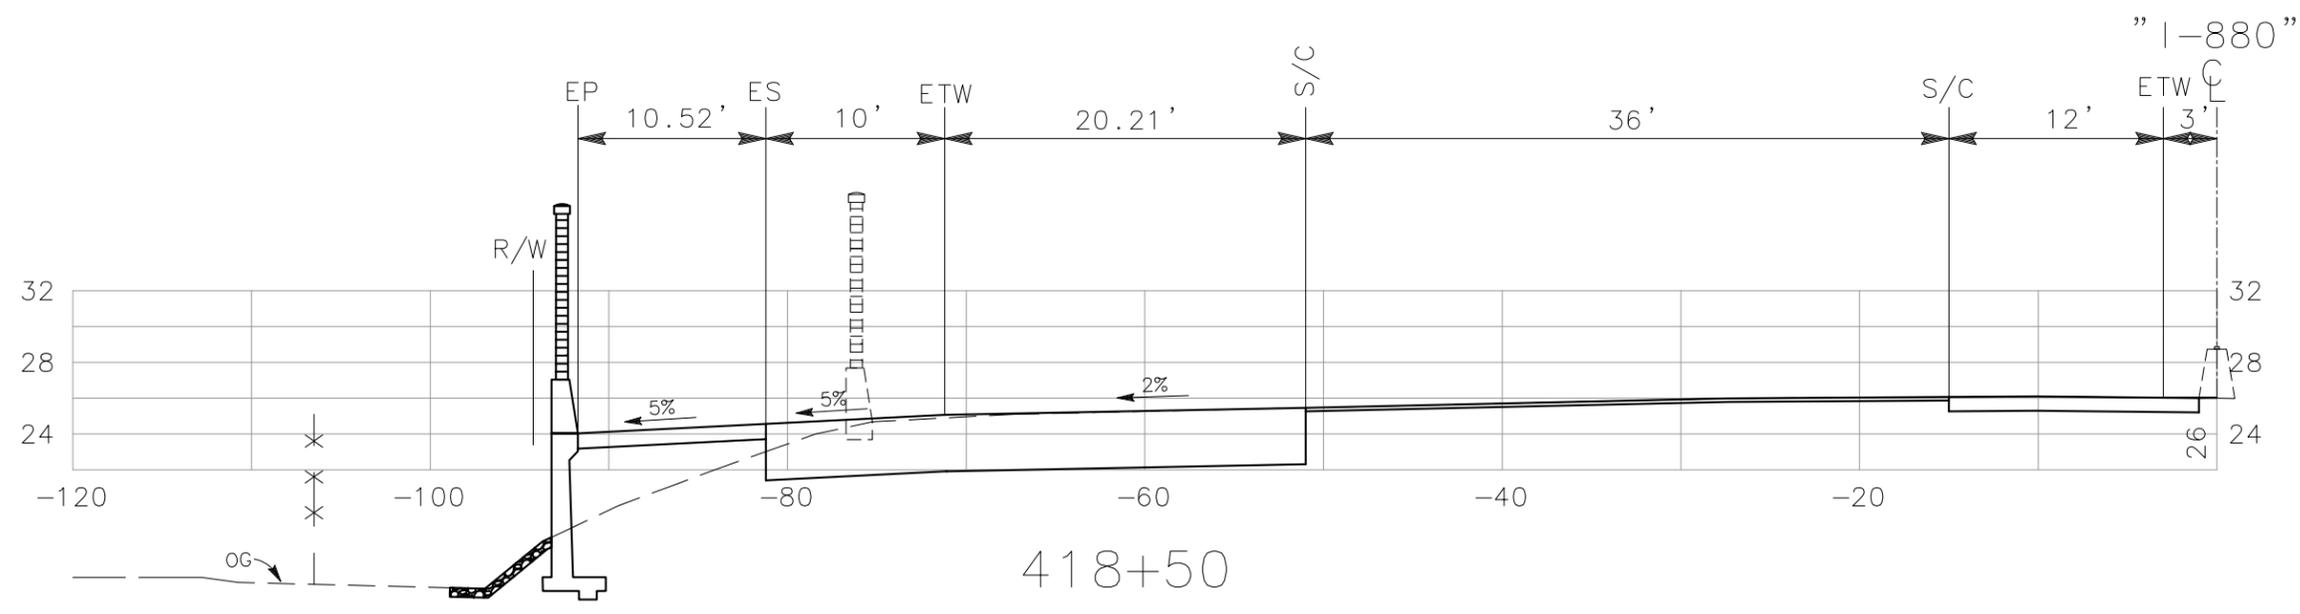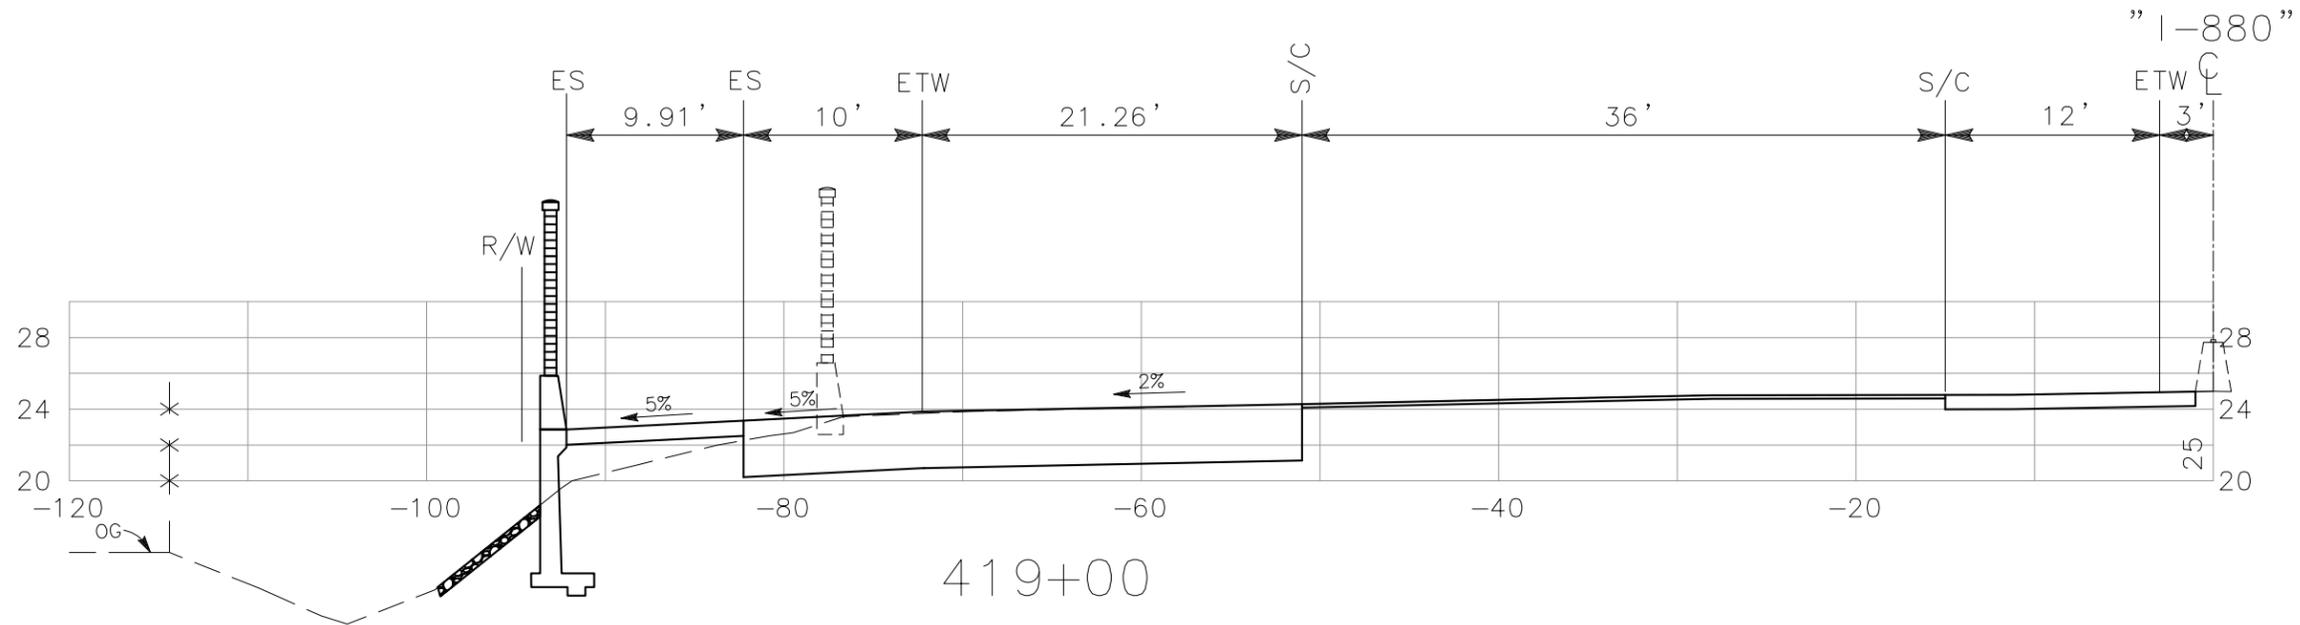

ALL DIMENSIONS ARE IN FEET UNLESS OTHERWISE SHOWN

"I-880" LINE
CROSS SECTIONS
SCALE: 1" = 10'




DIST	COUNTY	ROUTE	POST MILE TOTAL PROJECT	NO.	SHEETS
04	Ala	880	24.0/25.5	20	62

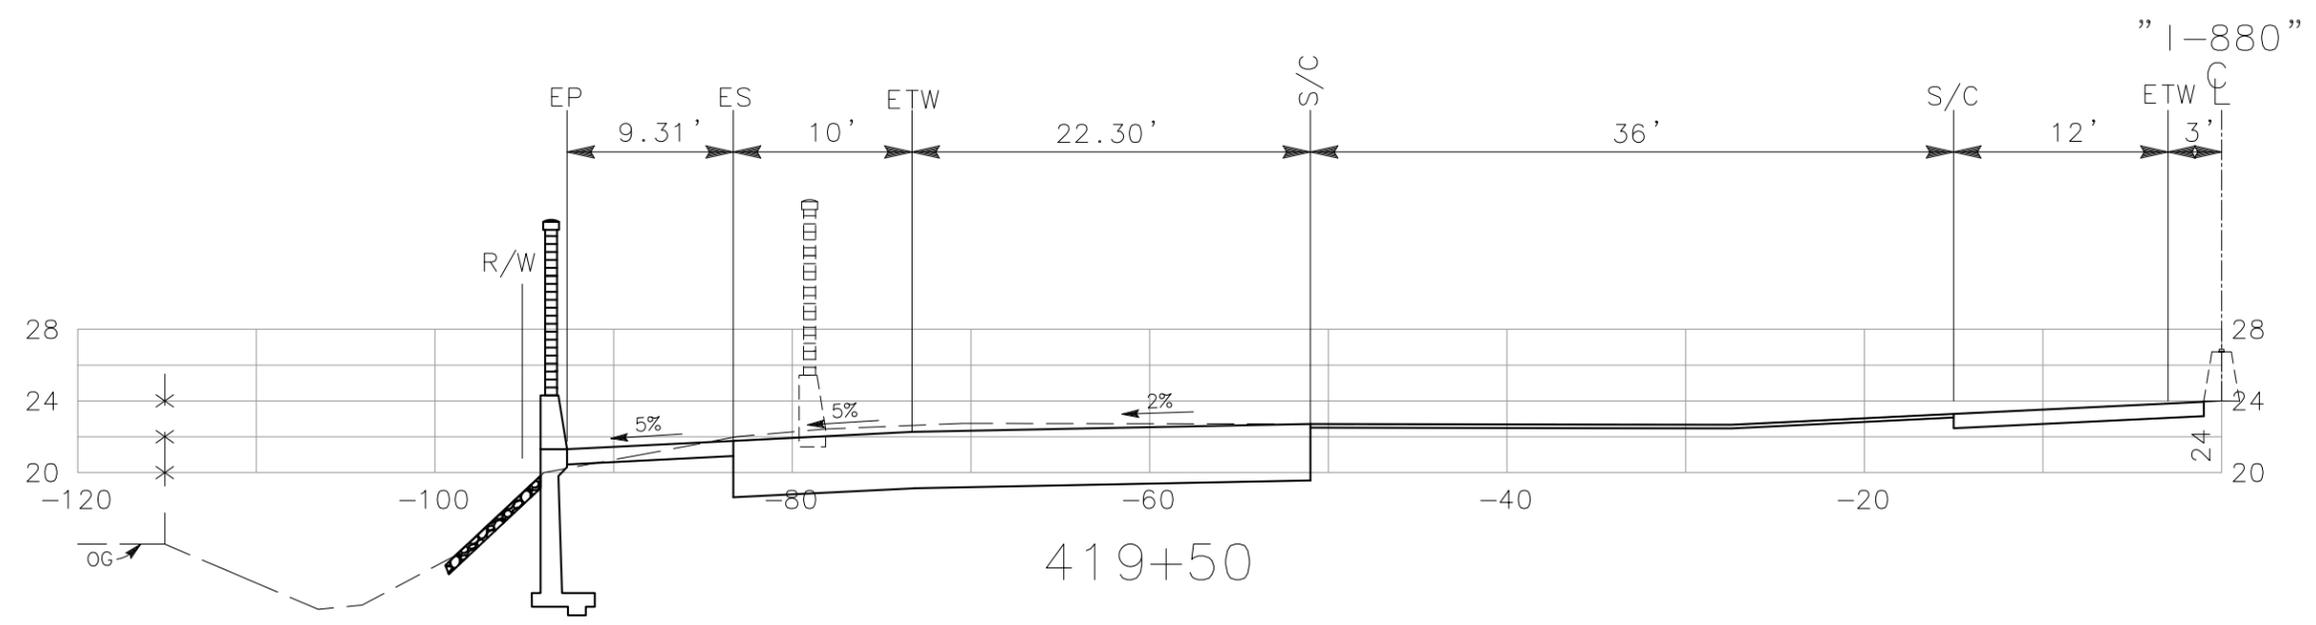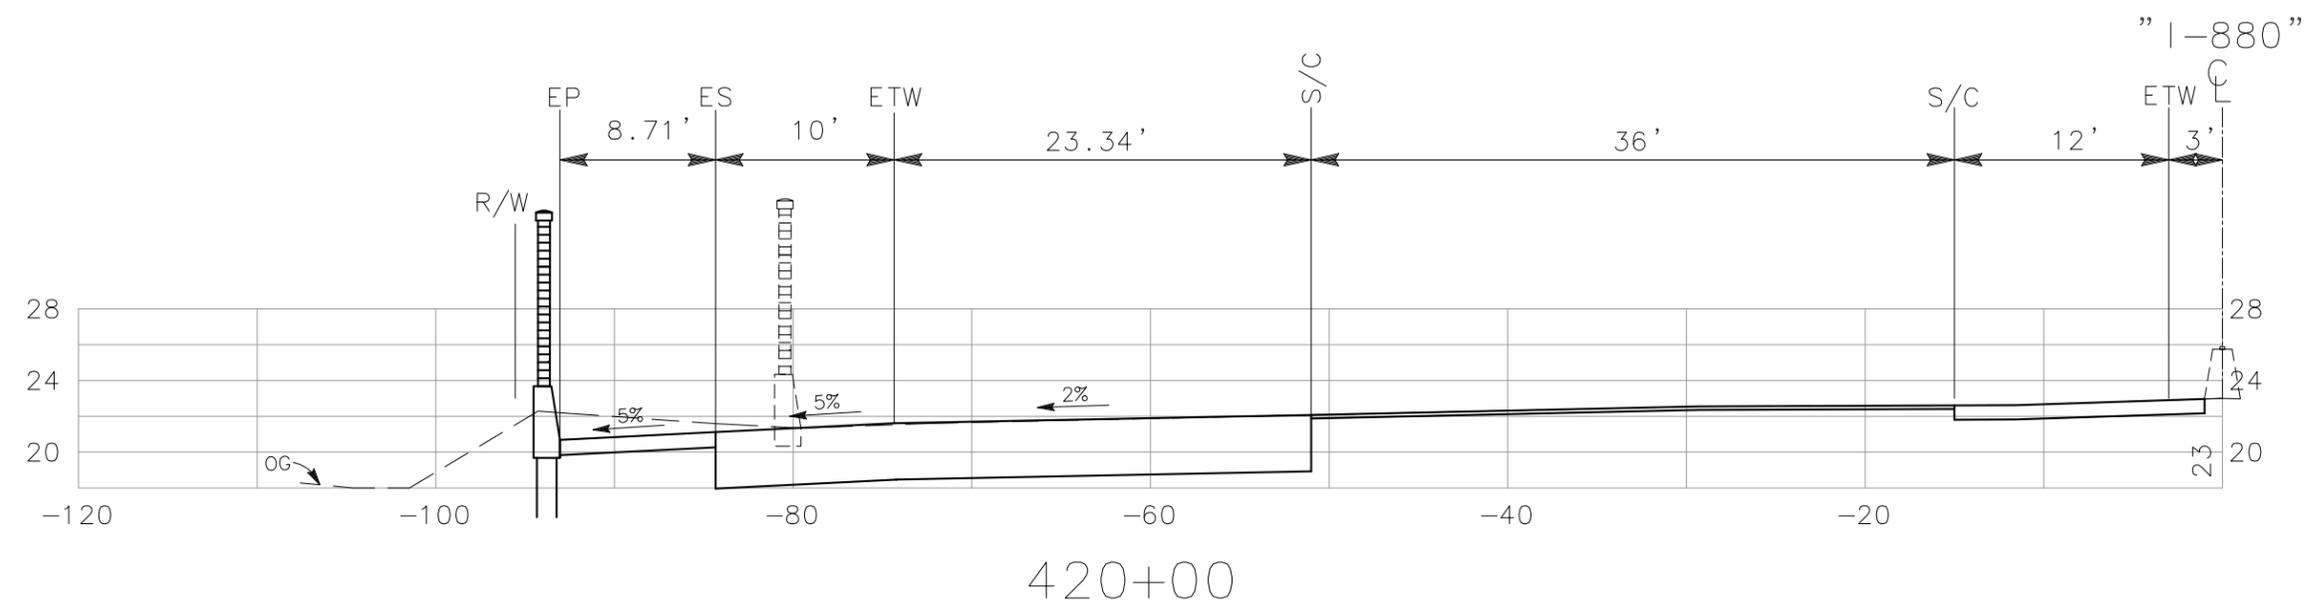

ALL DIMENSIONS ARE IN FEET UNLESS OTHERWISE SHOWN

"I-880" LINE
CROSS SECTIONS
SCALE: 1" = 10'




DIST	COUNTY	ROUTE	POST MILE TOTAL PROJECT	NO.	SHEETS
04	Ala	880	24.0/25.5	21	62

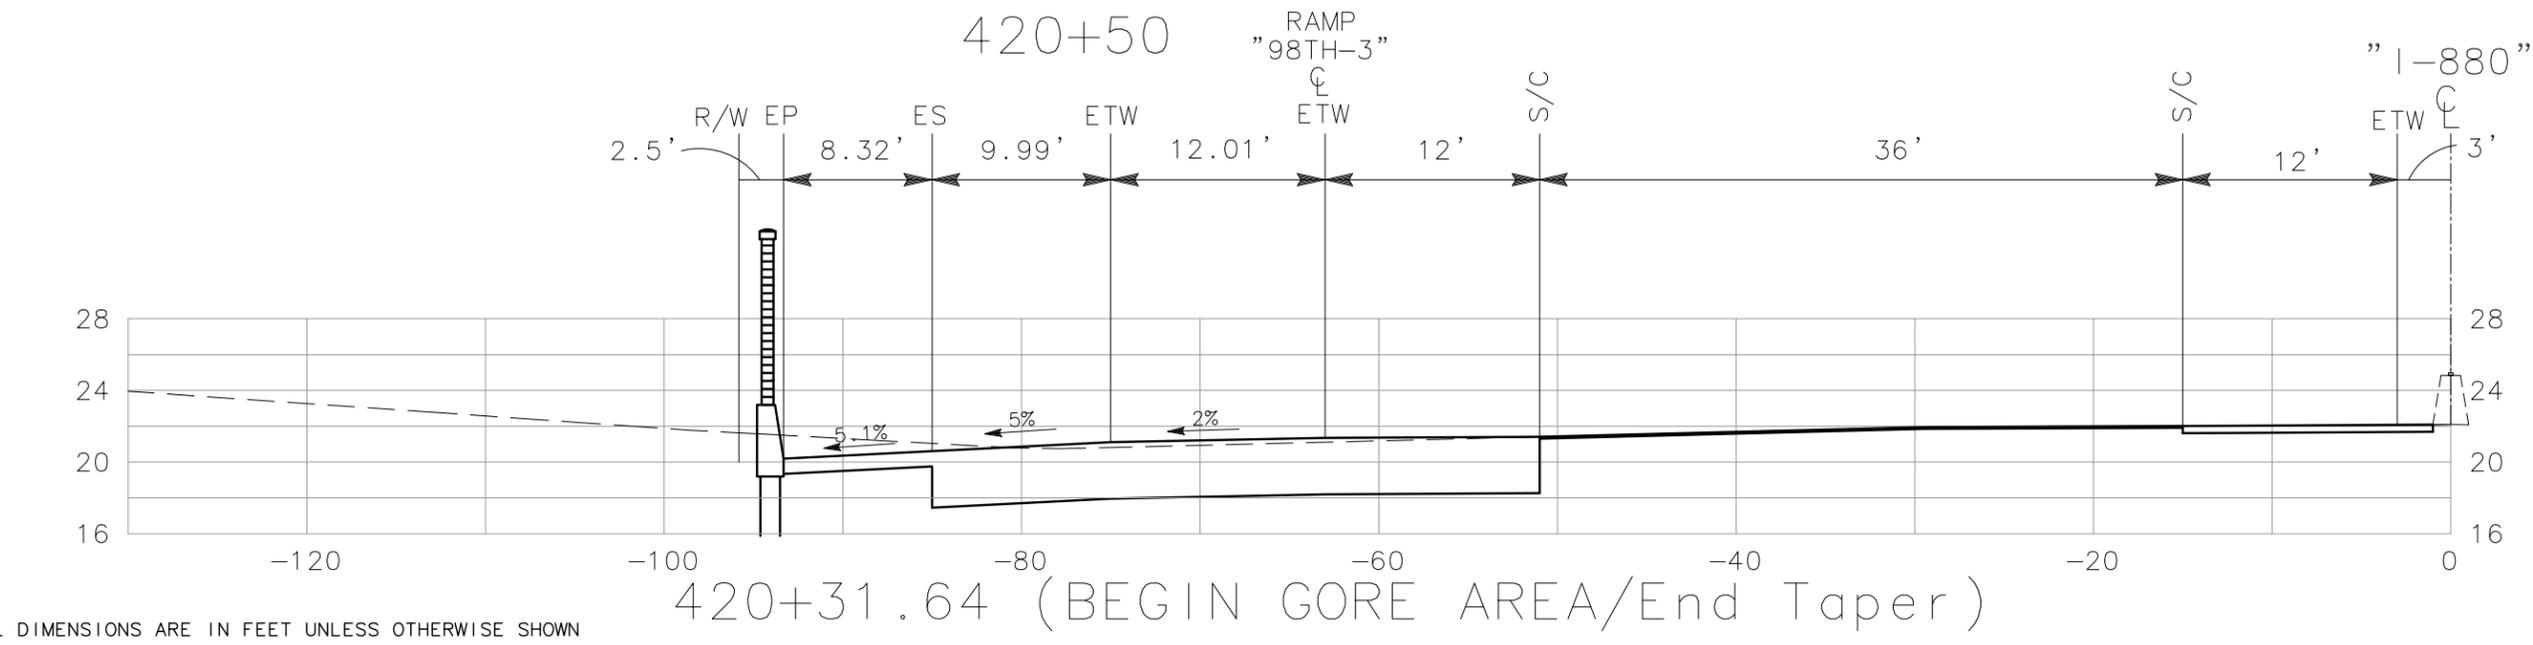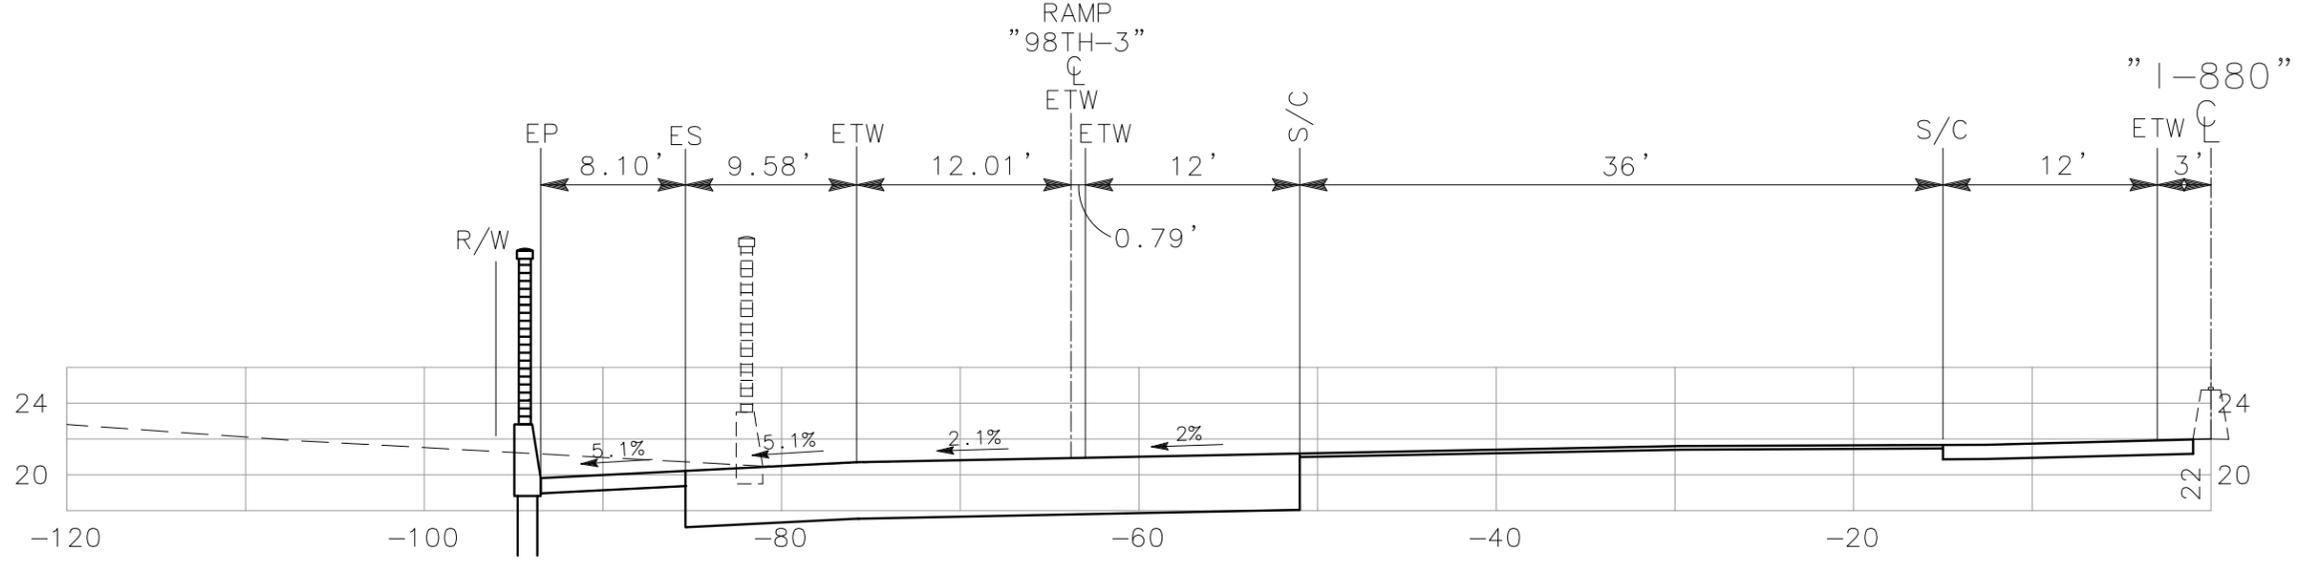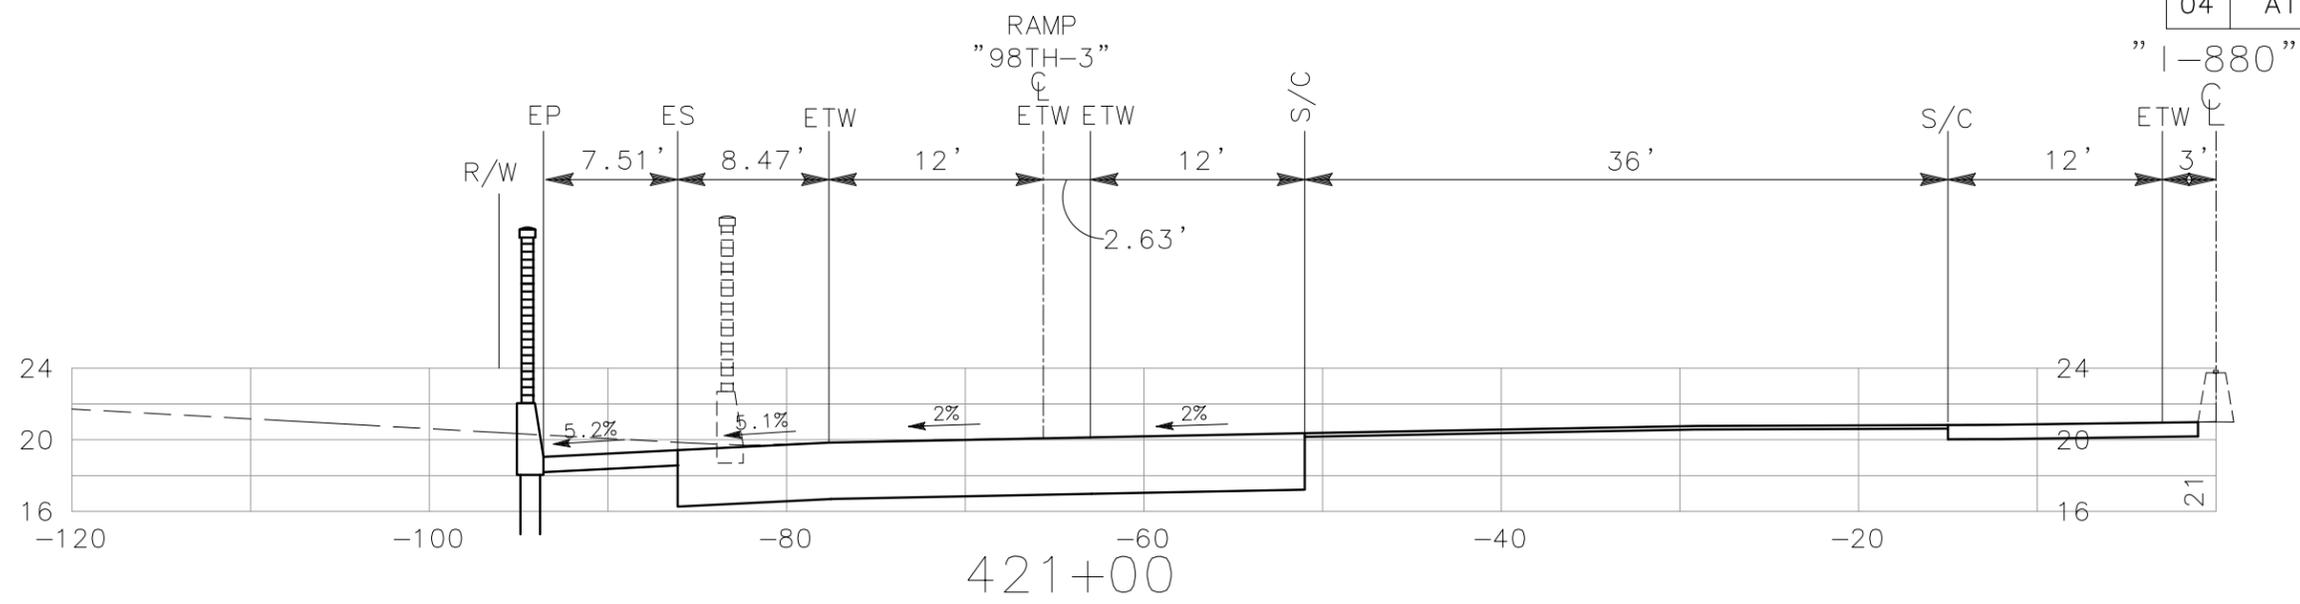

"I-880" LINE
CROSS SECTIONS
SCALE: 1" = 10'

ALL DIMENSIONS ARE IN FEET UNLESS OTHERWISE SHOWN


DIST	COUNTY	ROUTE	POST MILE TOTAL PROJECT	NO.	SHEETS
04	Ala	880	24.0/25.5	22	62

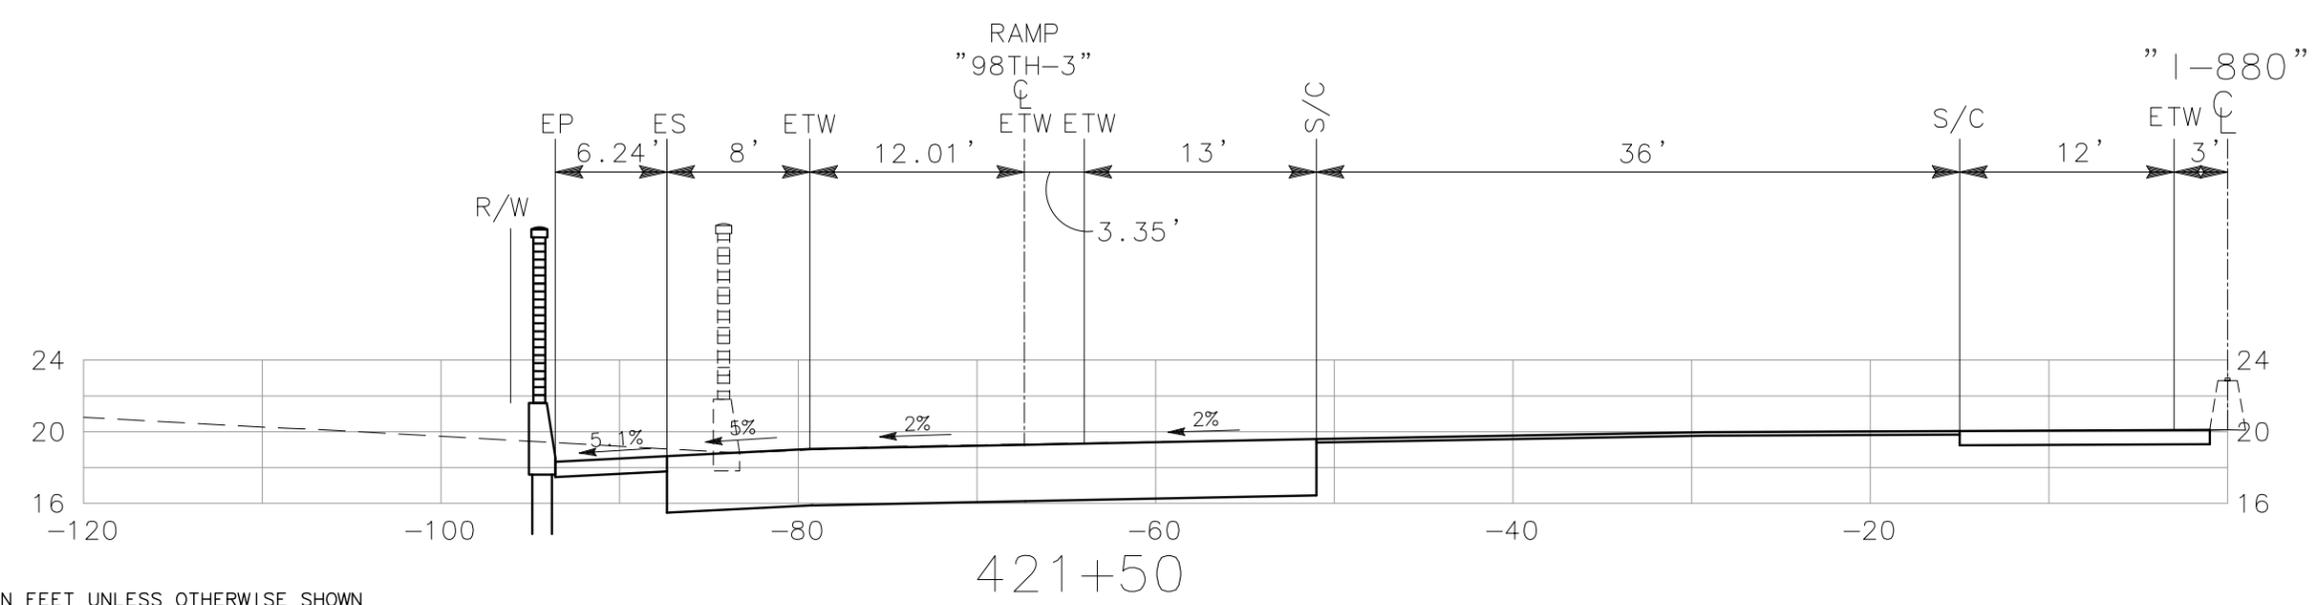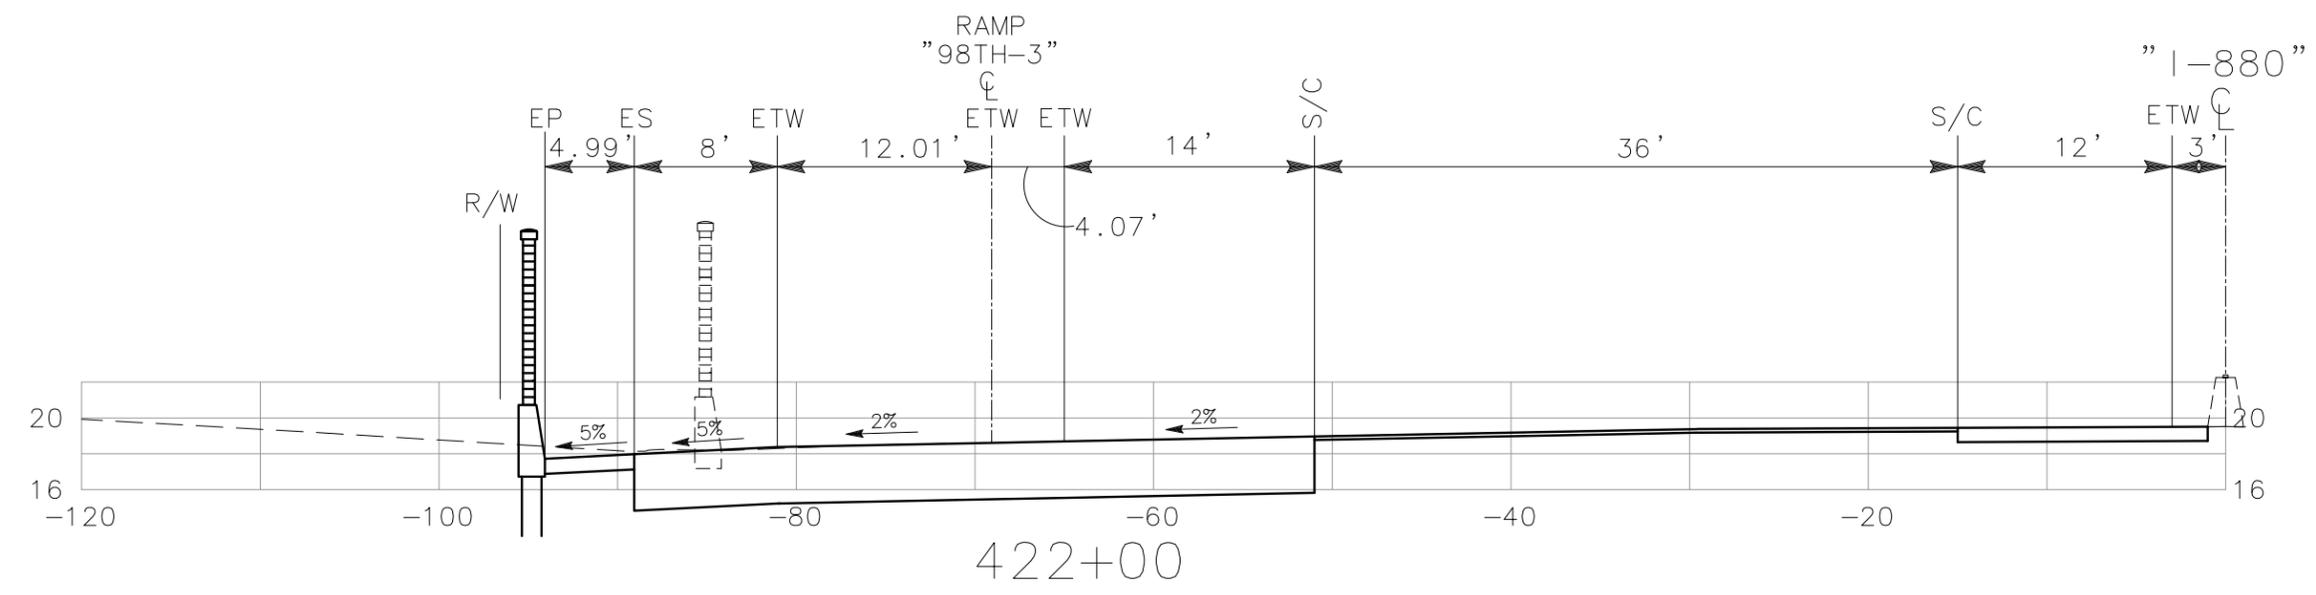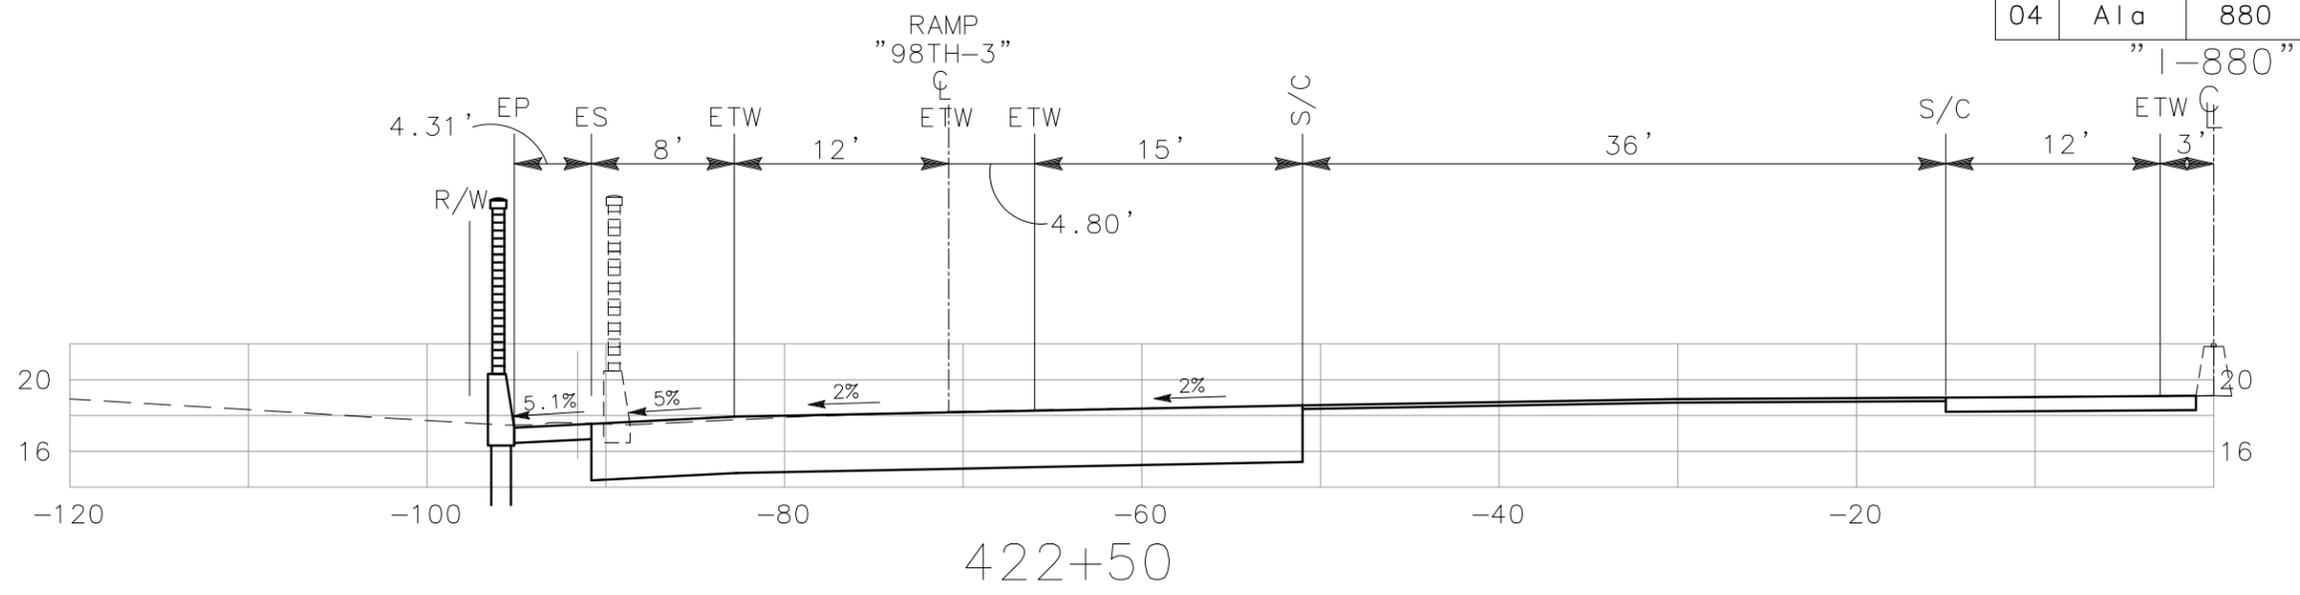


ALL DIMENSIONS ARE IN FEET UNLESS OTHERWISE SHOWN

"I-880" LINE
CROSS SECTIONS
SCALE: 1" = 10'


DIST	COUNTY	ROUTE	POST MILE TOTAL PROJECT	NO.	SHEETS
04	Ala	880	24.0/25.5	23	62

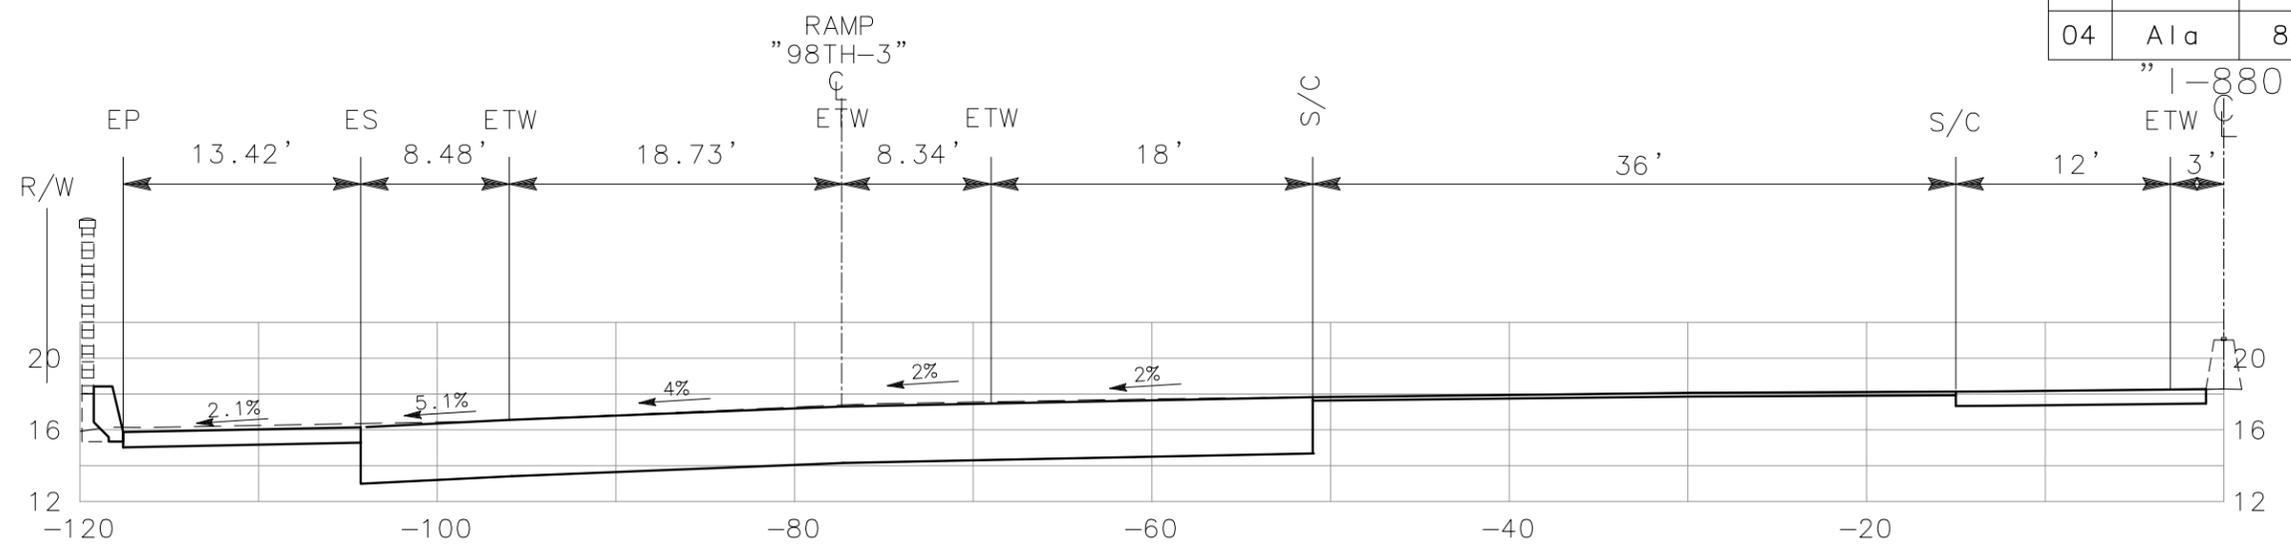

424+00

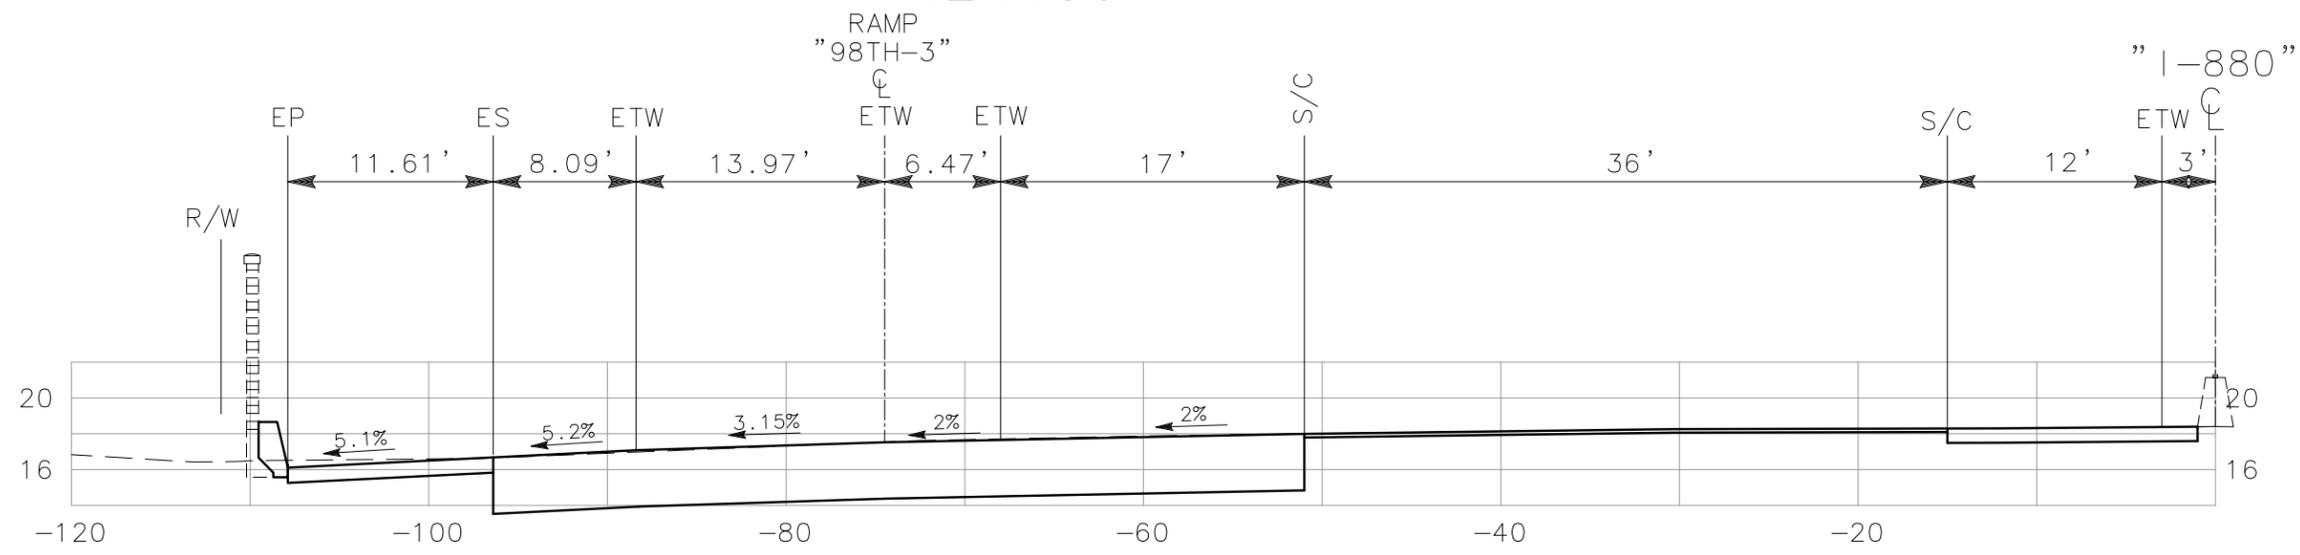

423+50


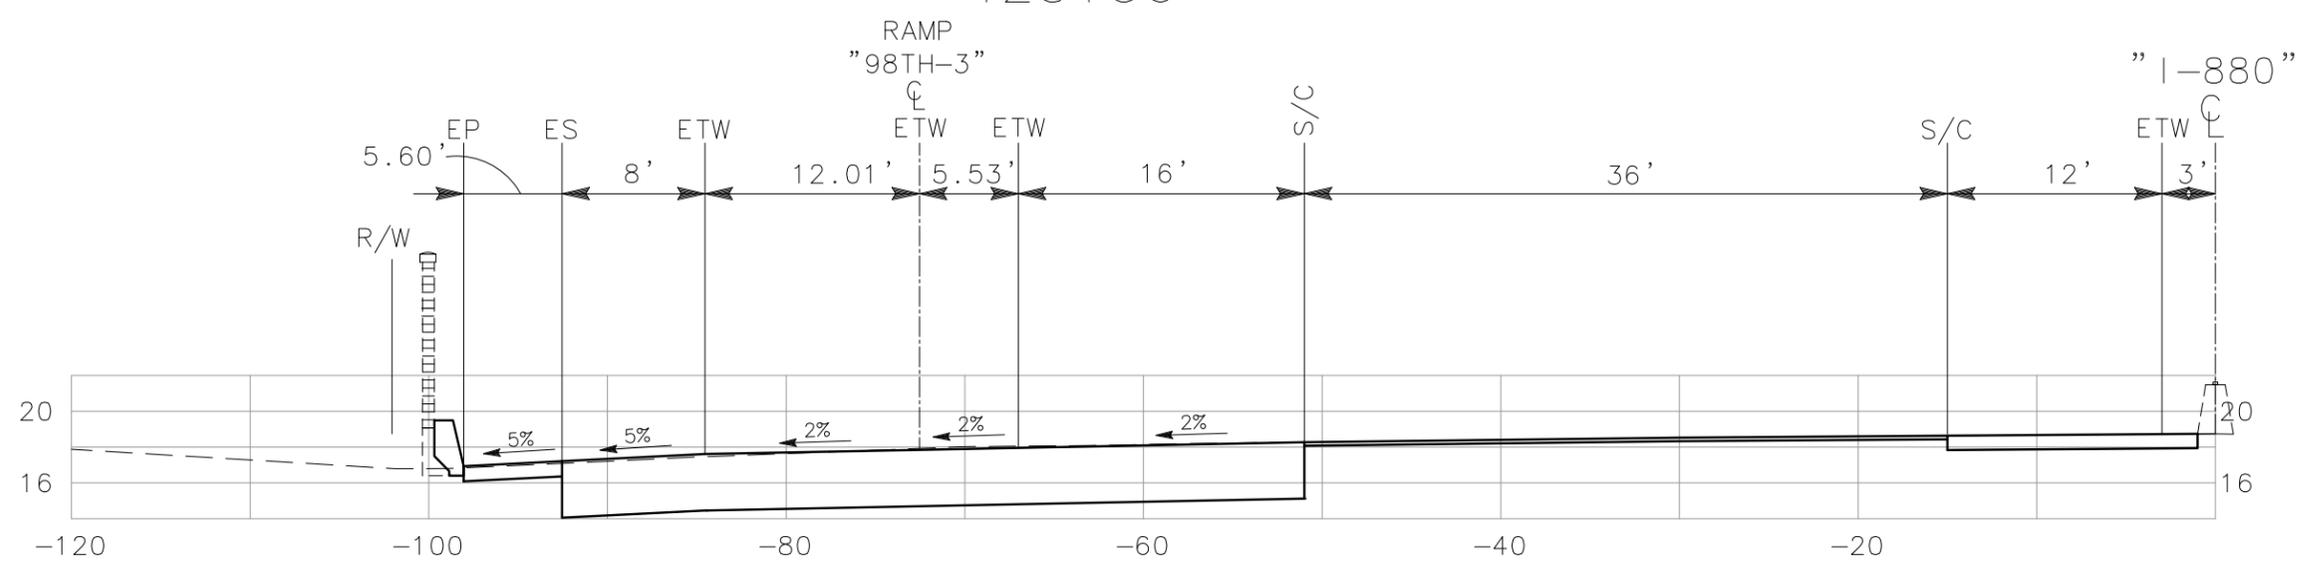


423+00

ALL DIMENSIONS ARE IN FEET UNLESS OTHERWISE SHOWN

"I-880" LINE
CROSS SECTIONS
SCALE: 1" = 10'



DIST	COUNTY	ROUTE	POST MILE TOTAL PROJECT	NO.	SHEETS
04	Ala	880	24.0/25.5	25	62

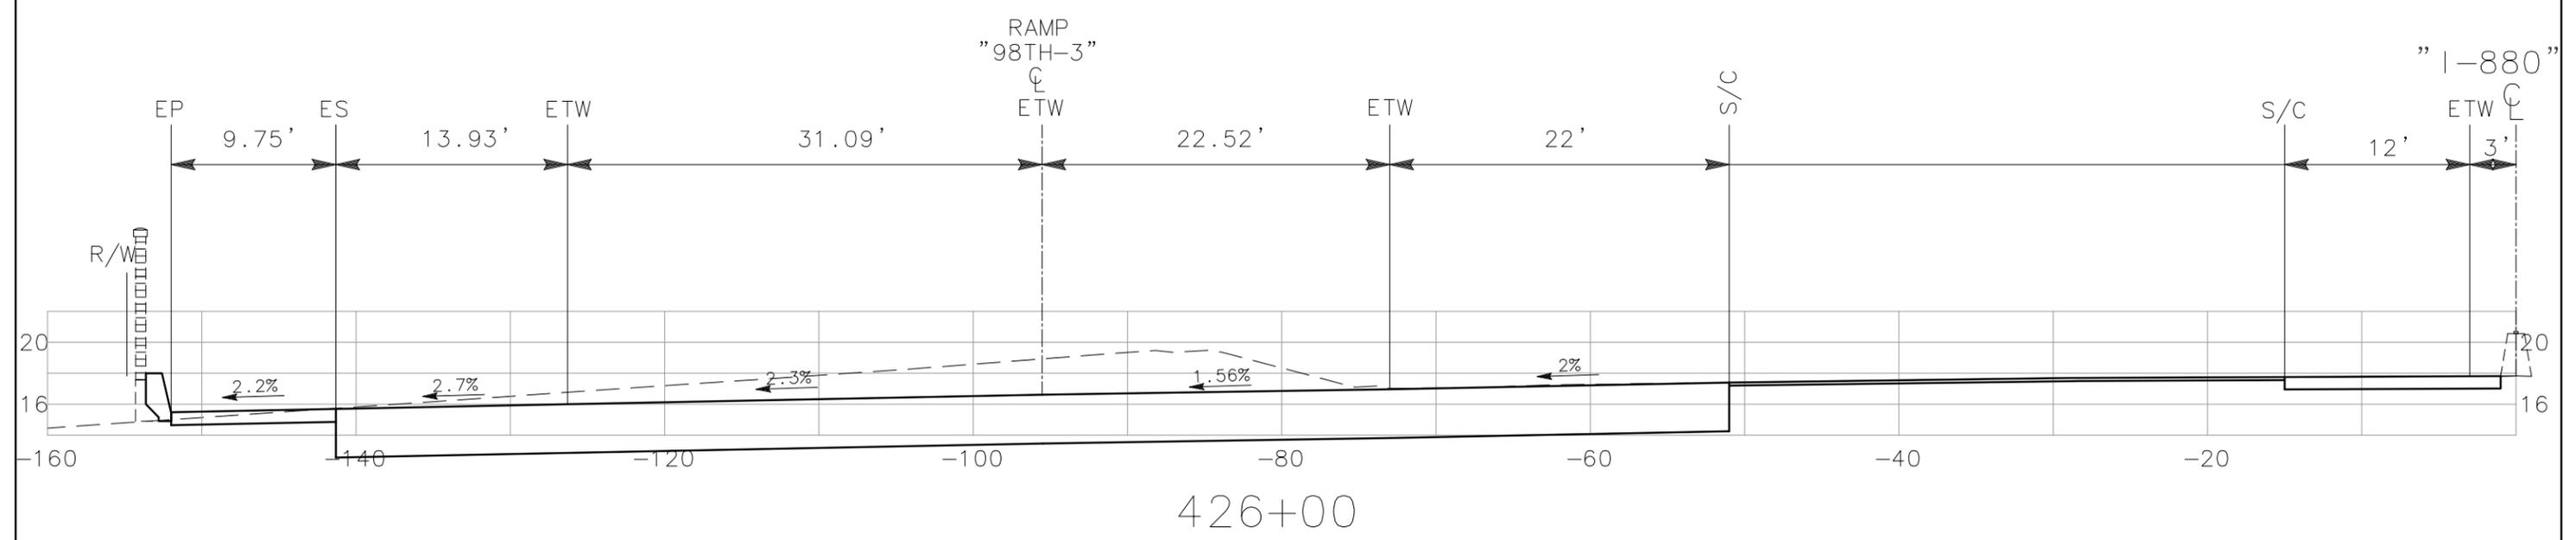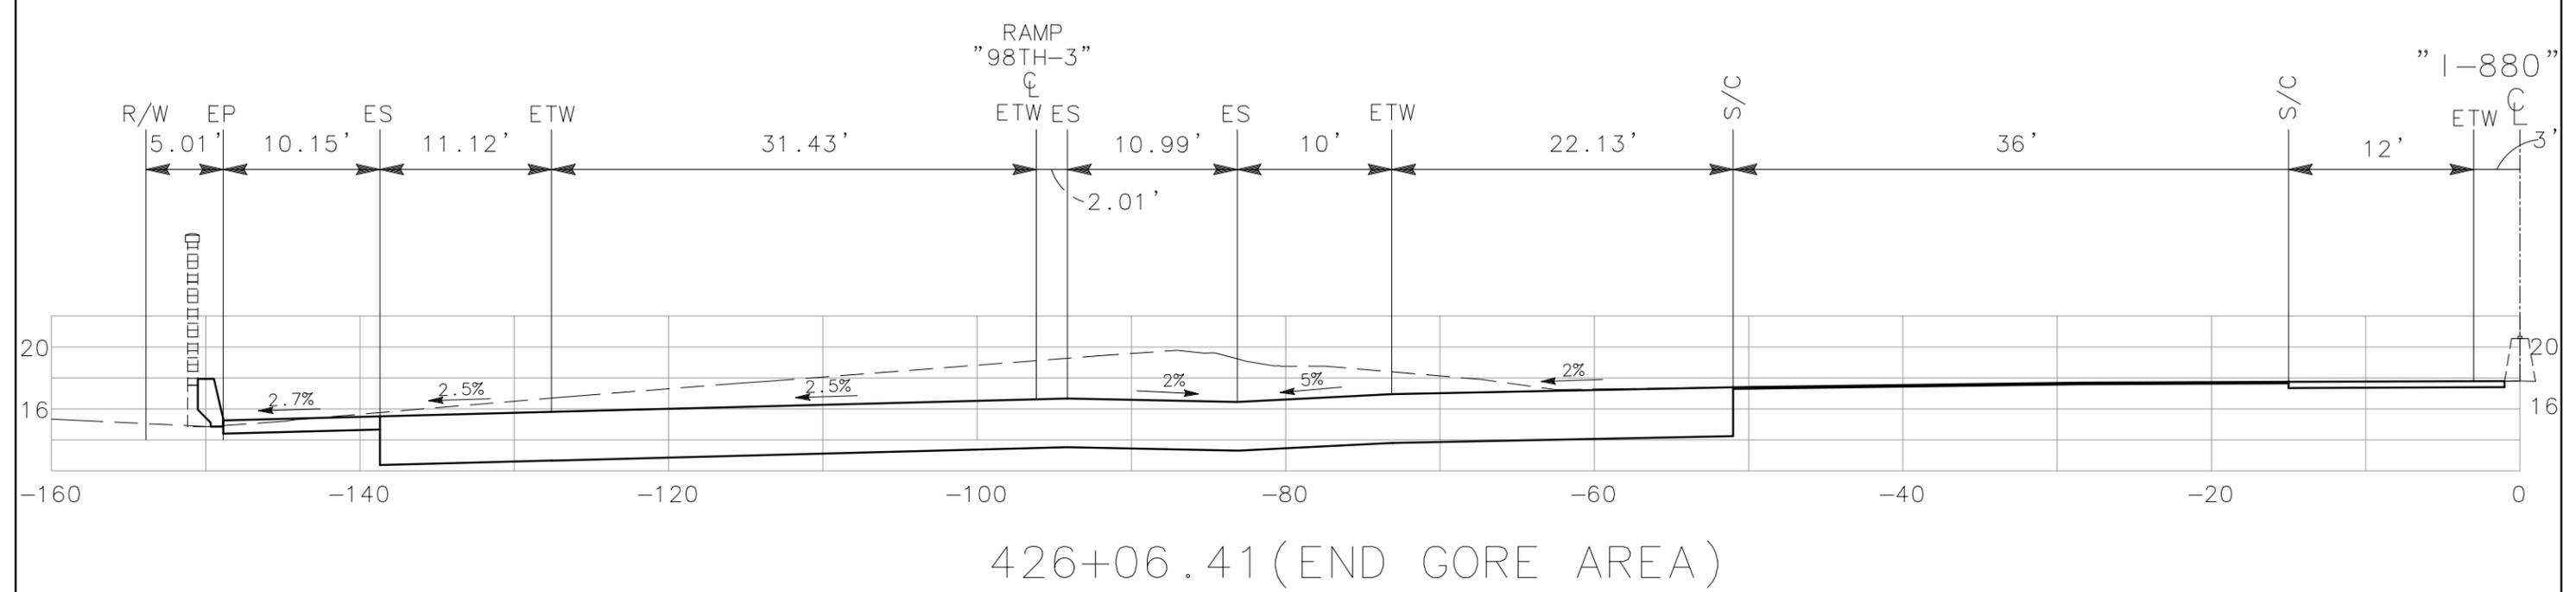

ALL DIMENSIONS ARE IN FEET UNLESS OTHERWISE SHOWN

"I-880" LINE
CROSS SECTIONS
SCALE: 1" = 10'




DIST	COUNTY	ROUTE	POST MILE TOTAL PROJECT	NO.	SHEETS
04	Ala	880	24.0/25.5	26	62

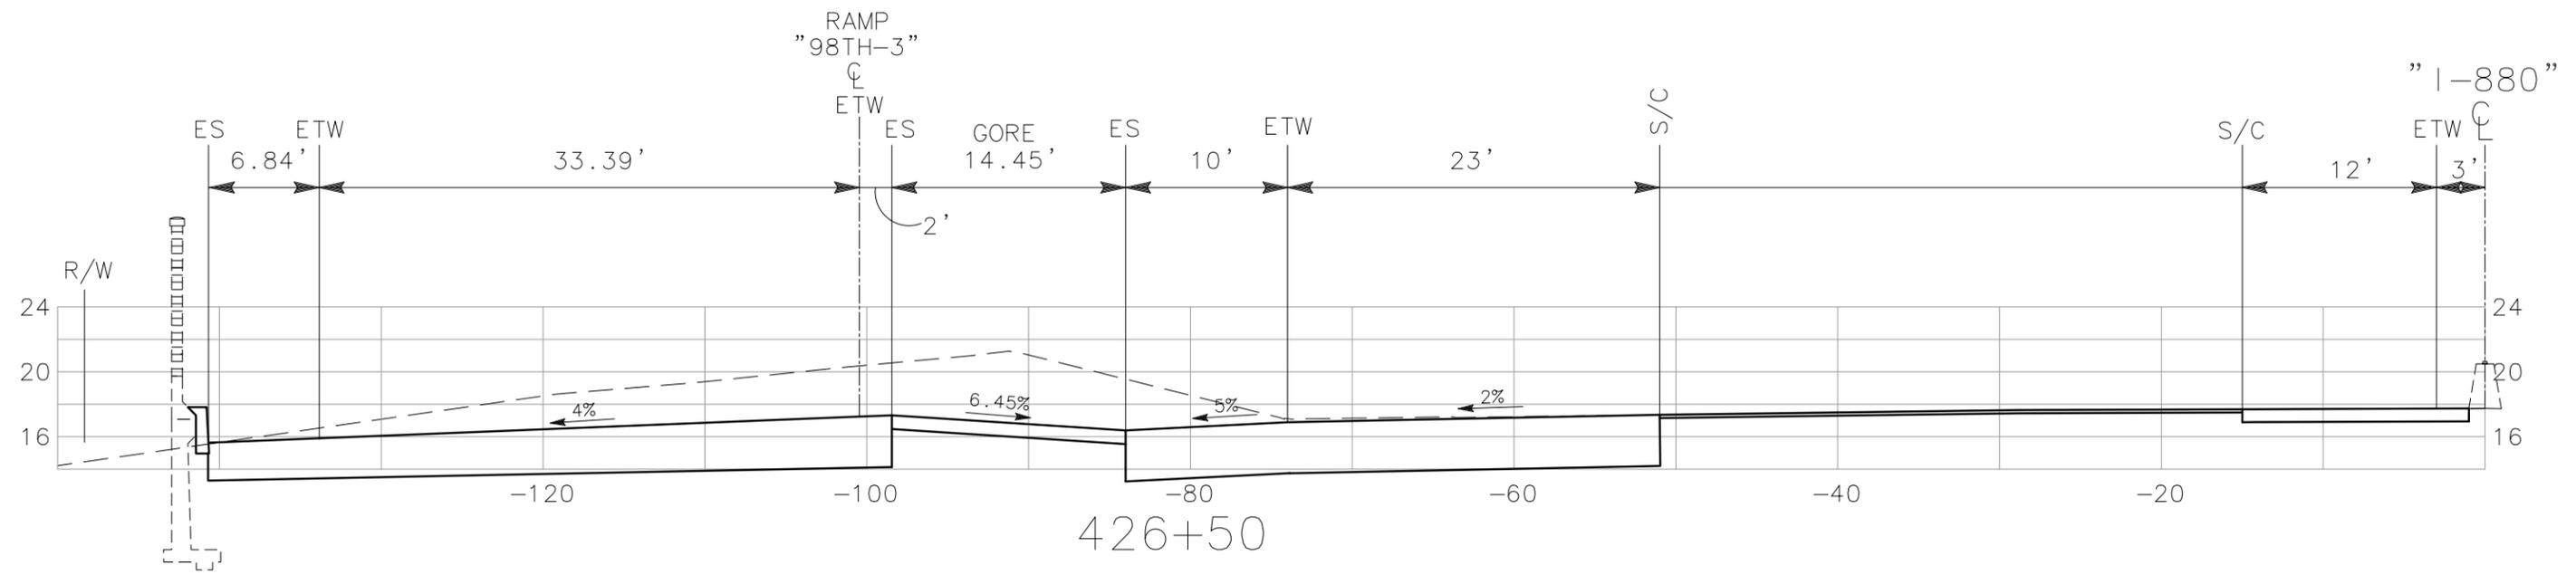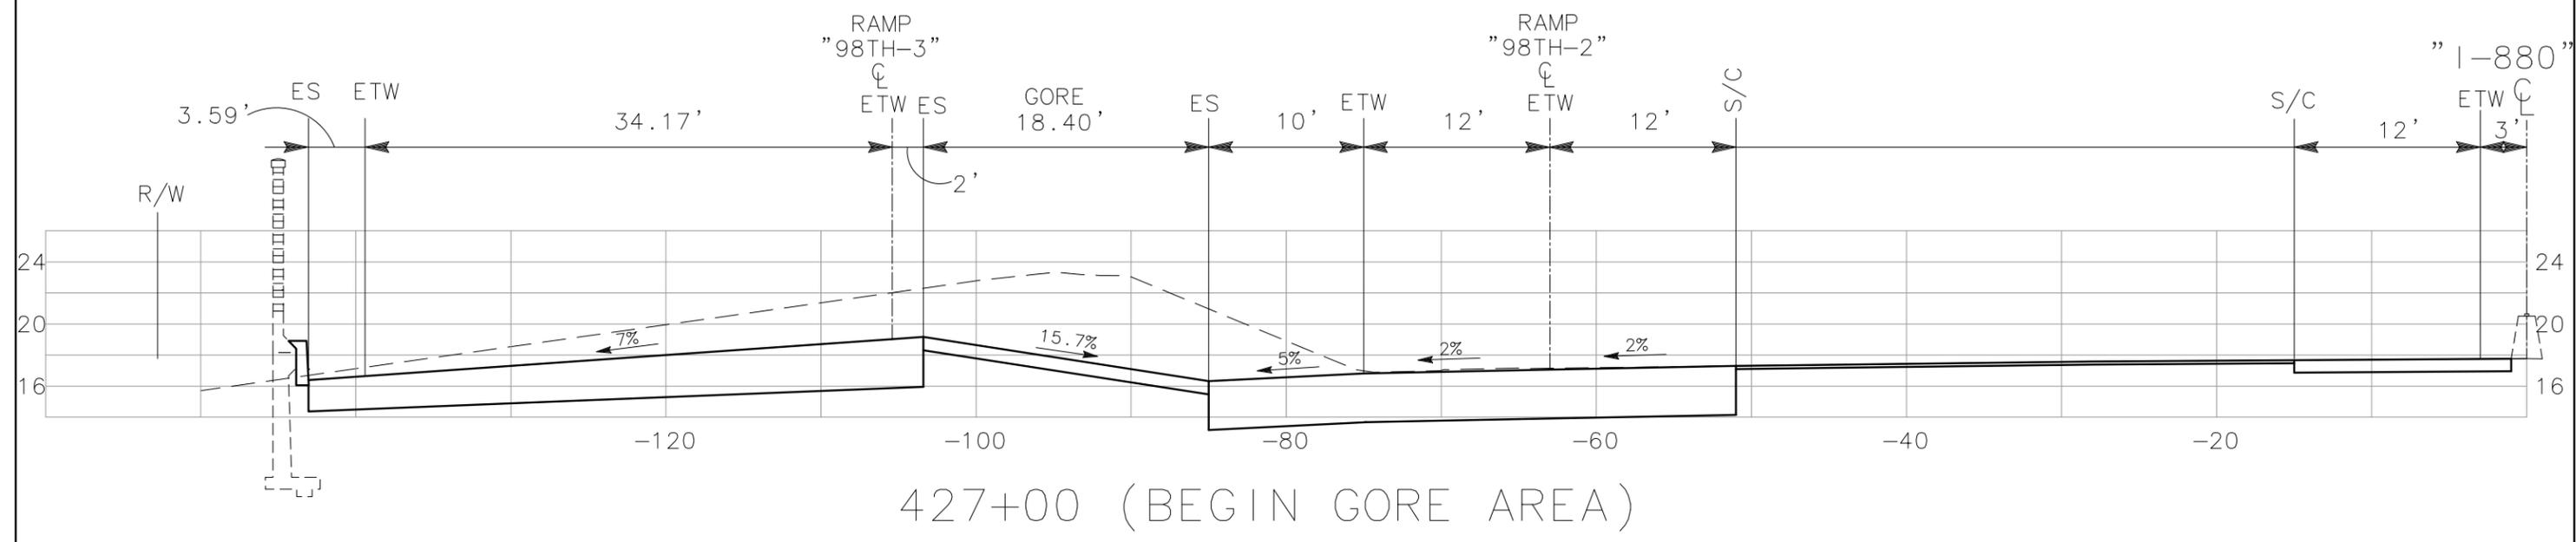

ALL DIMENSIONS ARE IN FEET UNLESS OTHERWISE SHOWN

"1-880" LINE
CROSS SECTIONS
SCALE: 1" = 10'


DIST	COUNTY	ROUTE	POST MILE TOTAL PROJECT	NO.	SHEETS
04	Ala	880	24.0/25.5	27	62

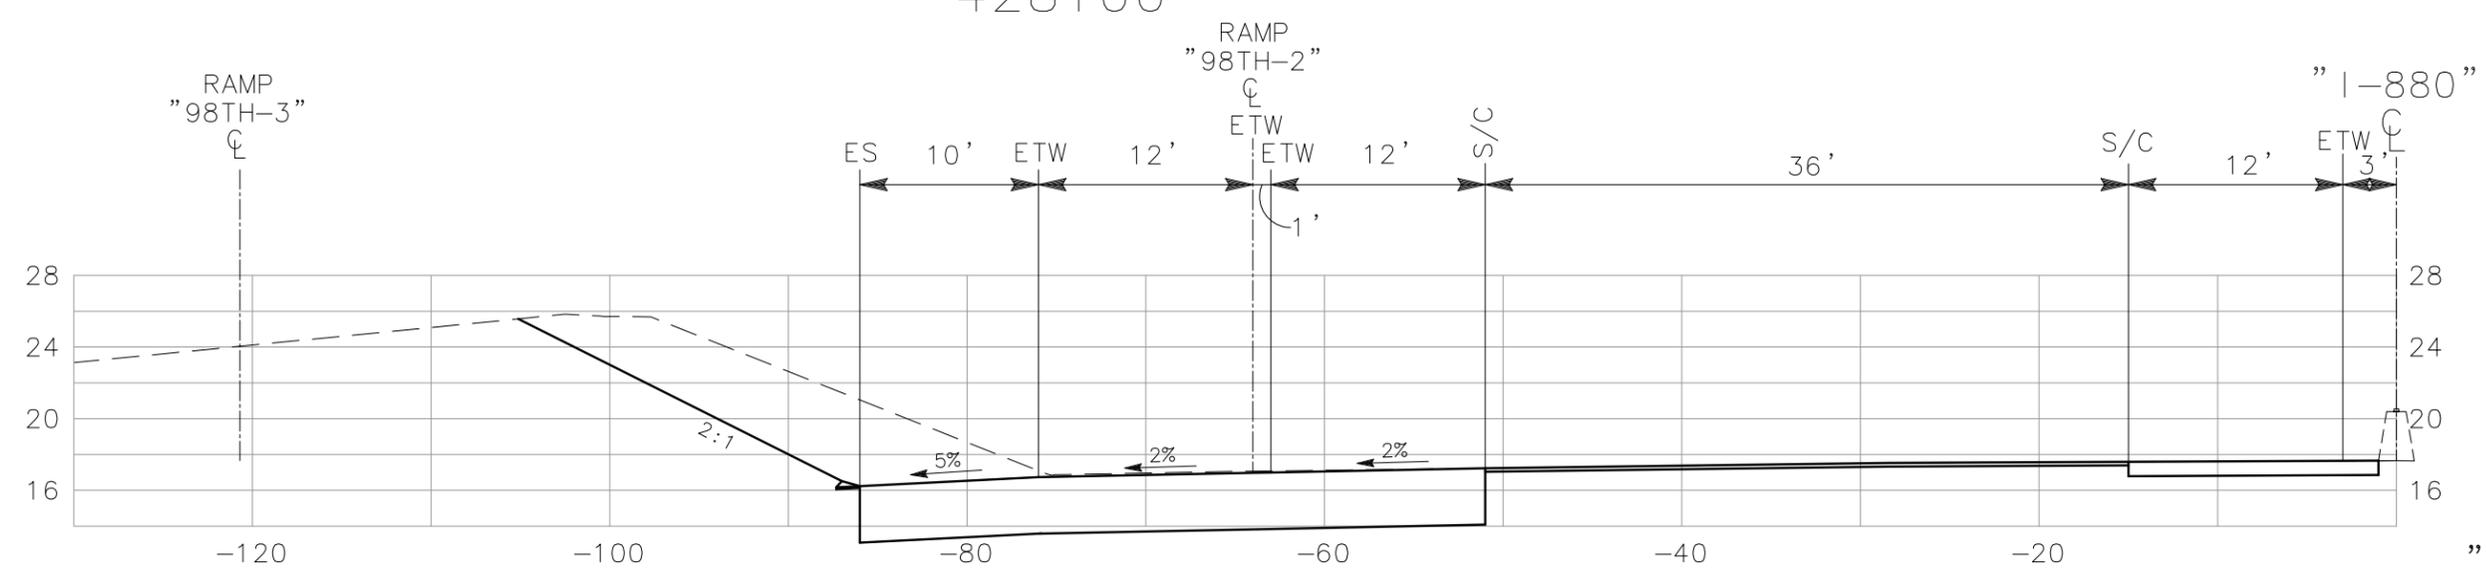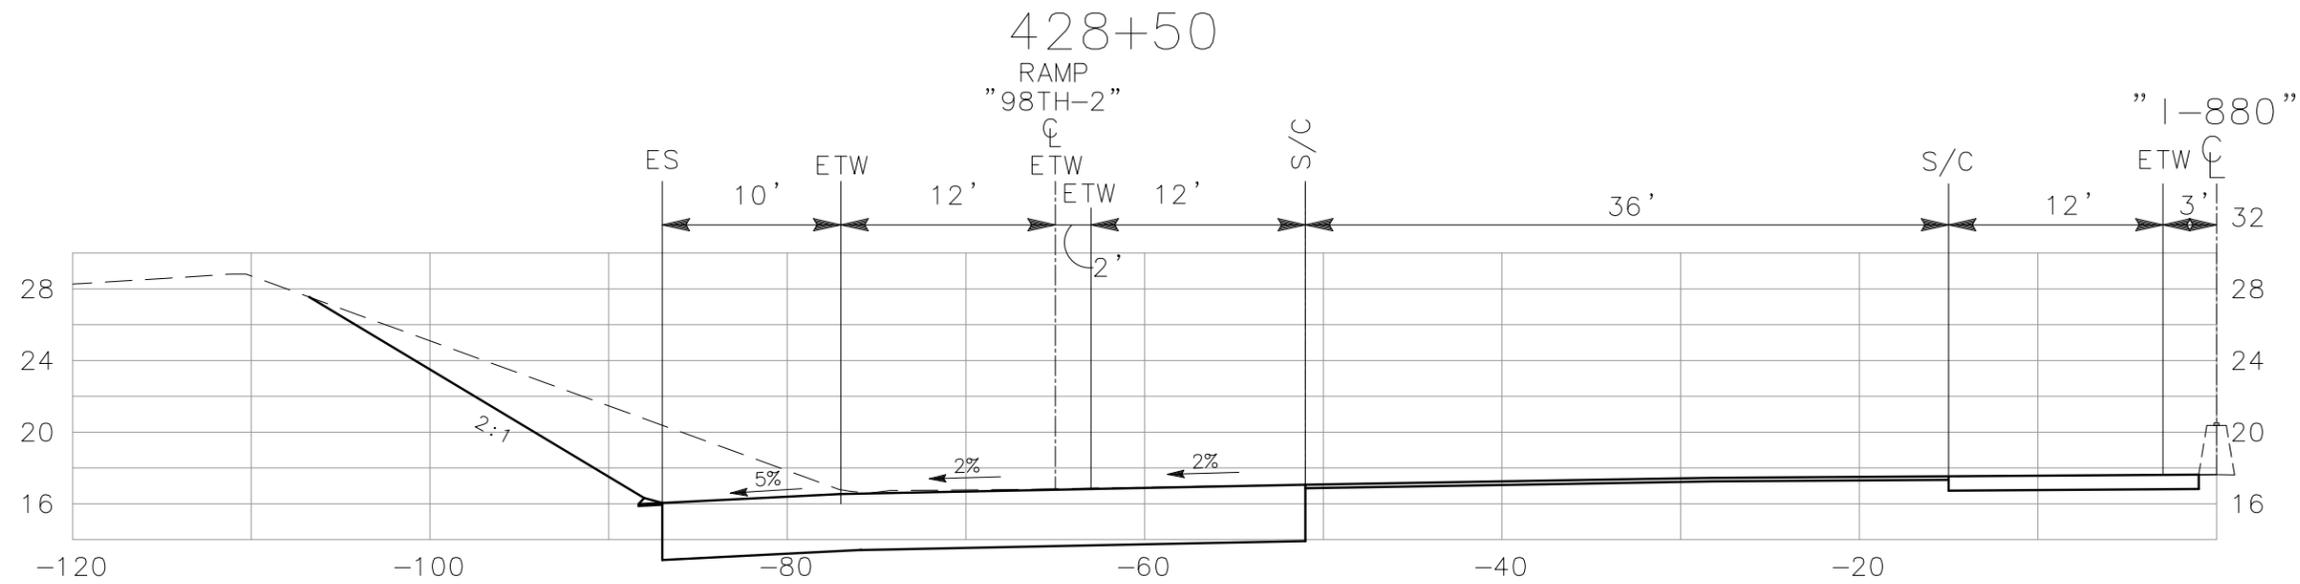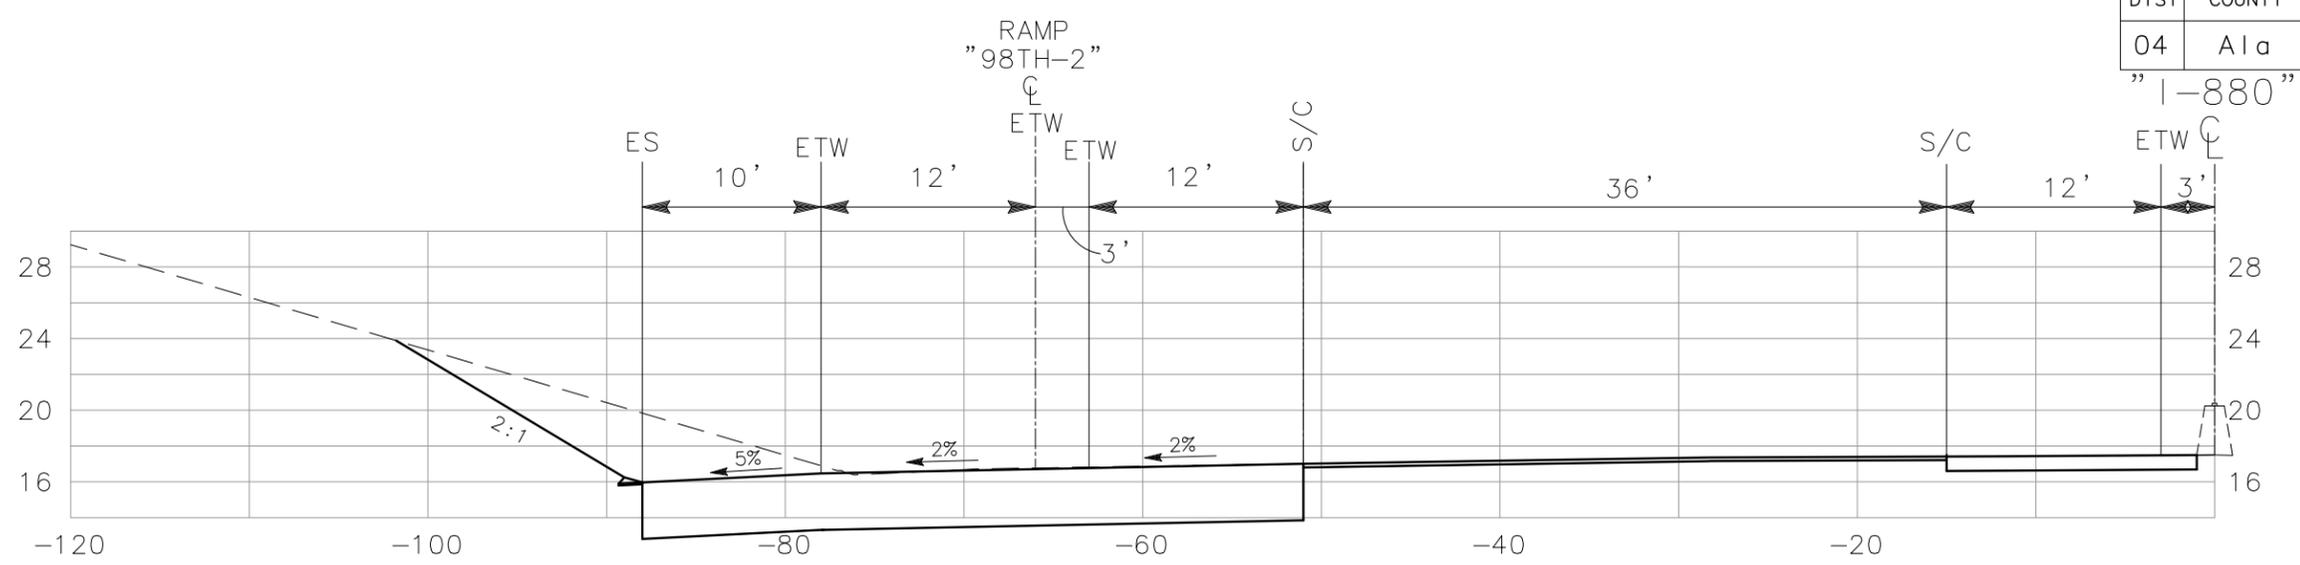


ALL DIMENSIONS ARE IN FEET UNLESS OTHERWISE SHOWN

"1-880" LINE
CROSS SECTIONS
SCALE: 1" = 10'


DIST	COUNTY	ROUTE	POST MILE TOTAL PROJECT	NO.	SHEETS
04	Ala	880	24.0/25.5	28	62

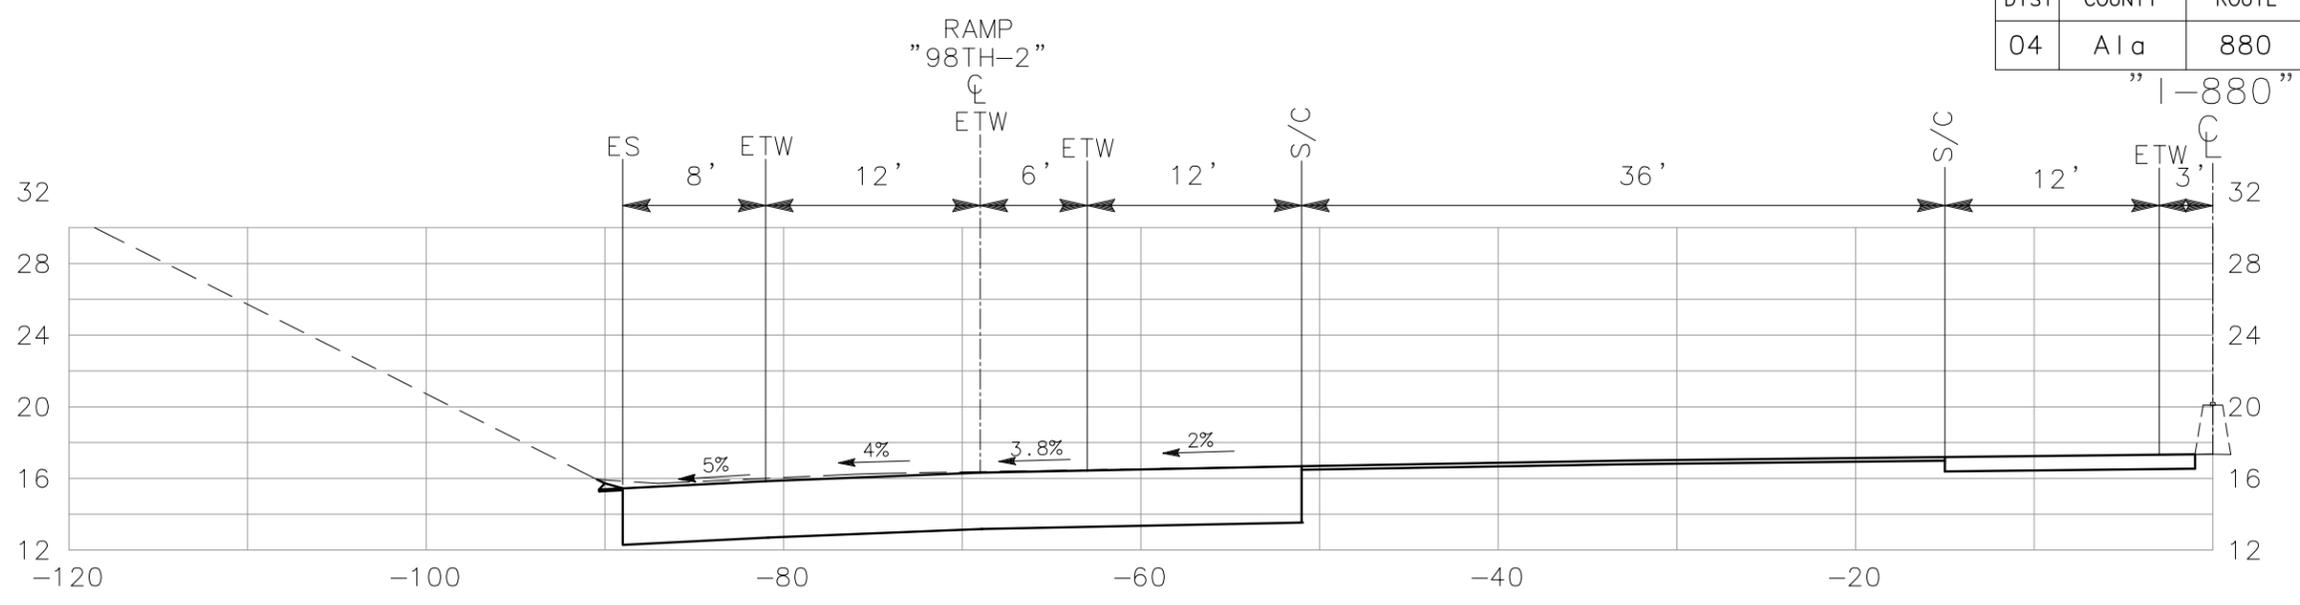

430+00

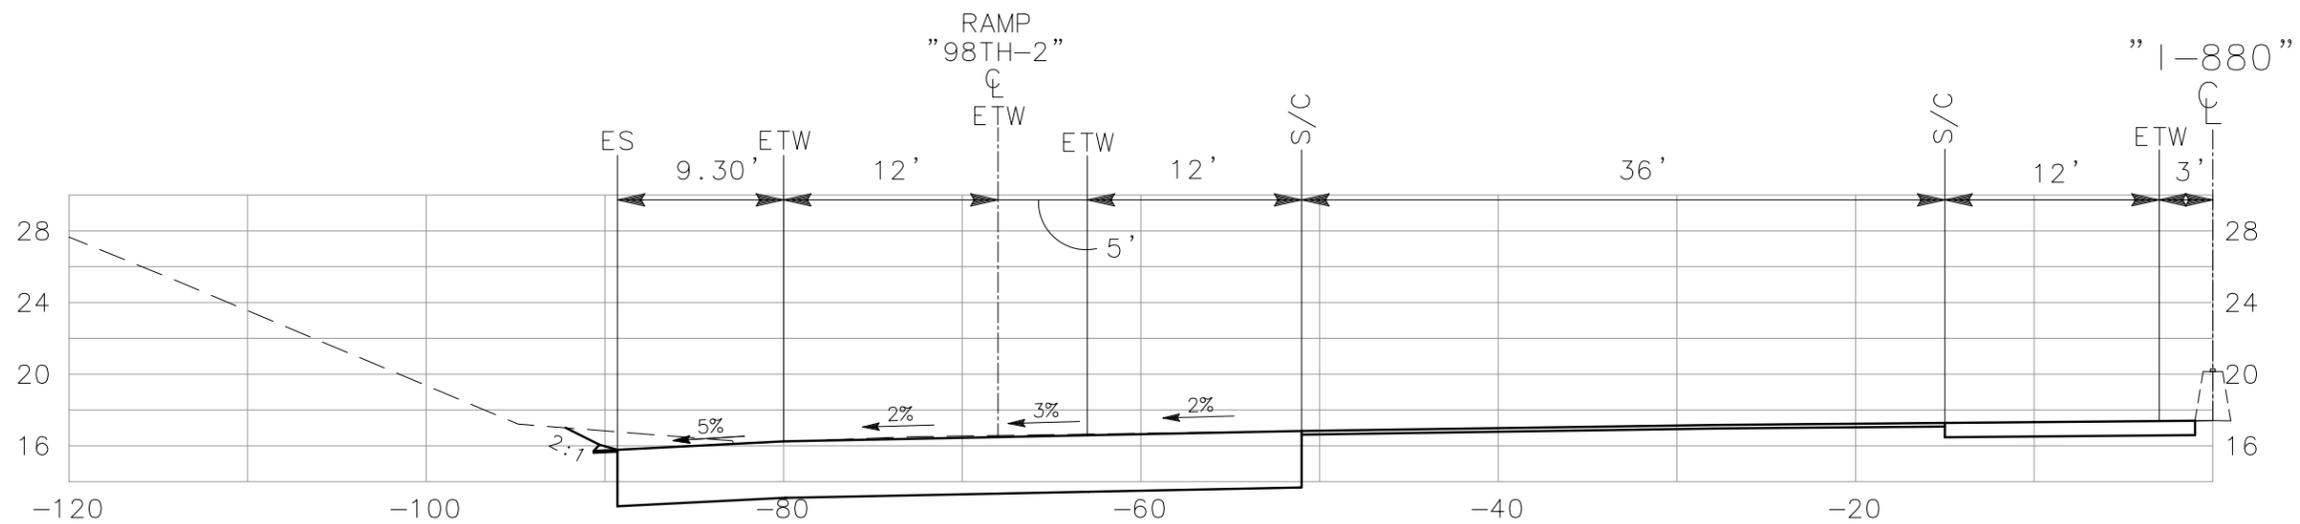

429+50


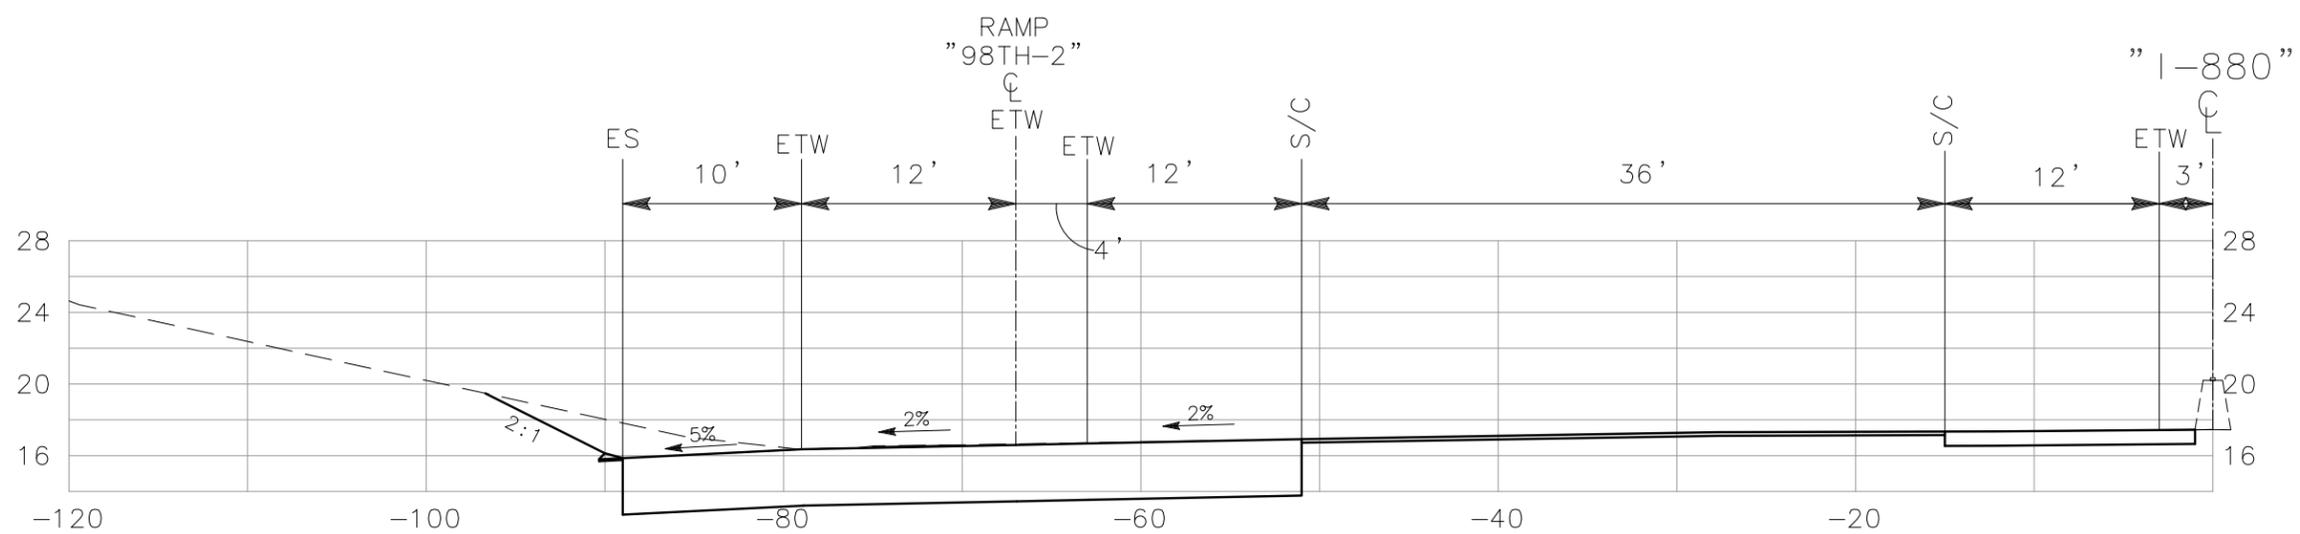


429+00

ALL DIMENSIONS ARE IN FEET UNLESS OTHERWISE SHOWN

"I-880" LINE
CROSS SECTIONS
SCALE: 1" = 10'




DIST	COUNTY	ROUTE	POST MILE TOTAL PROJECT	NO.	SHEETS
04	Ala	880	24.0/25.5	29	62

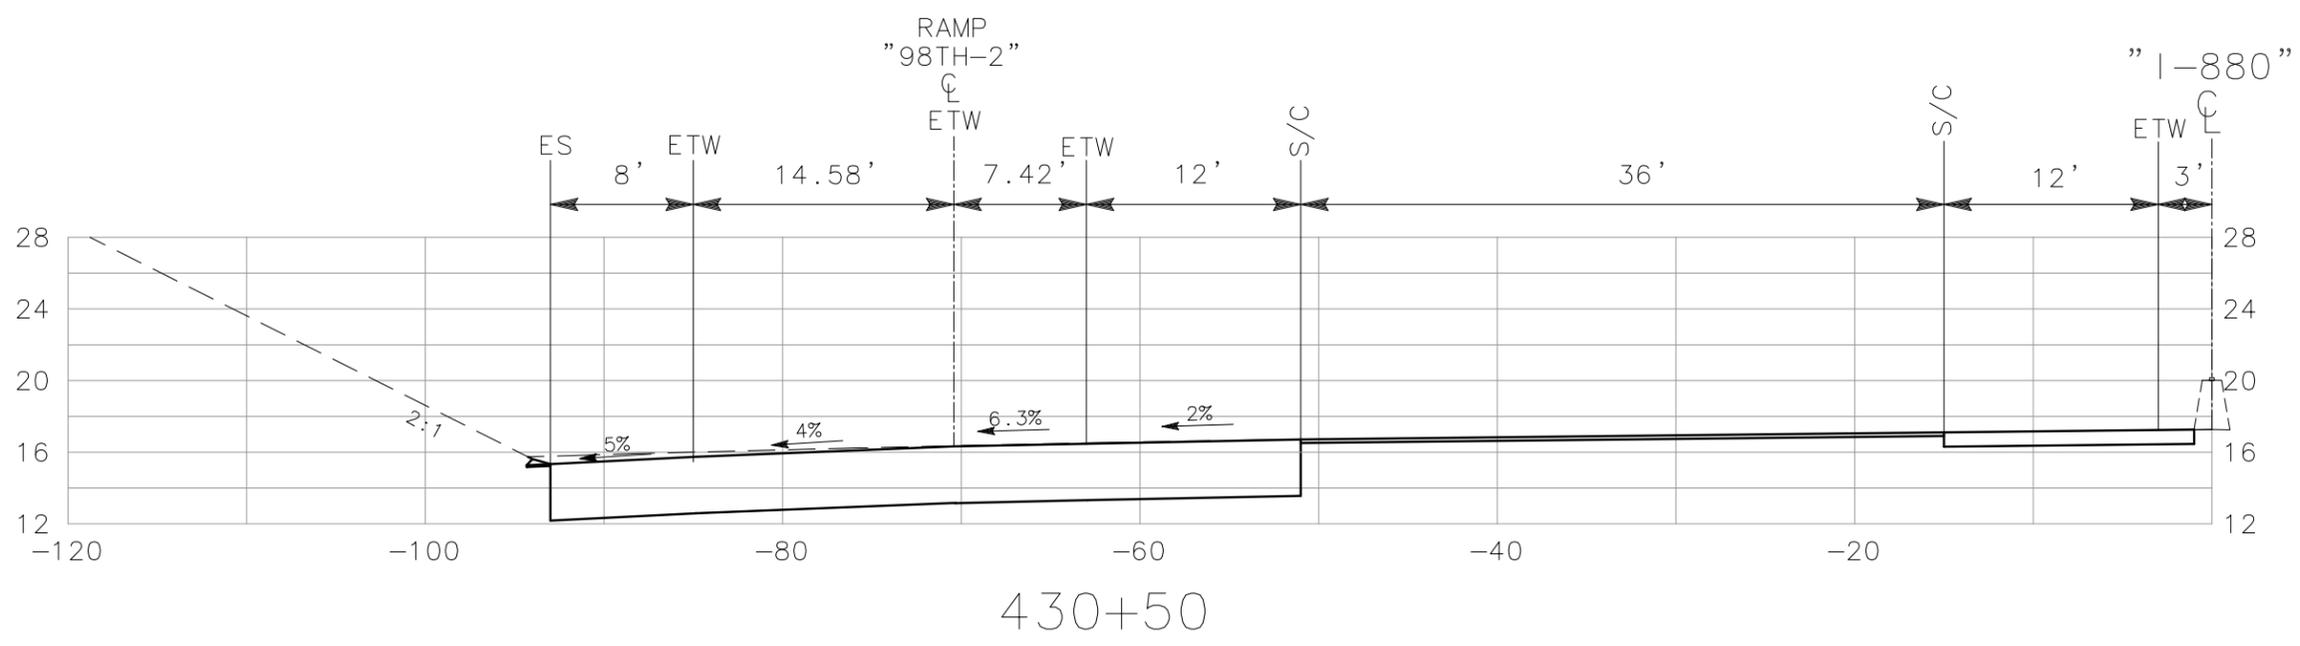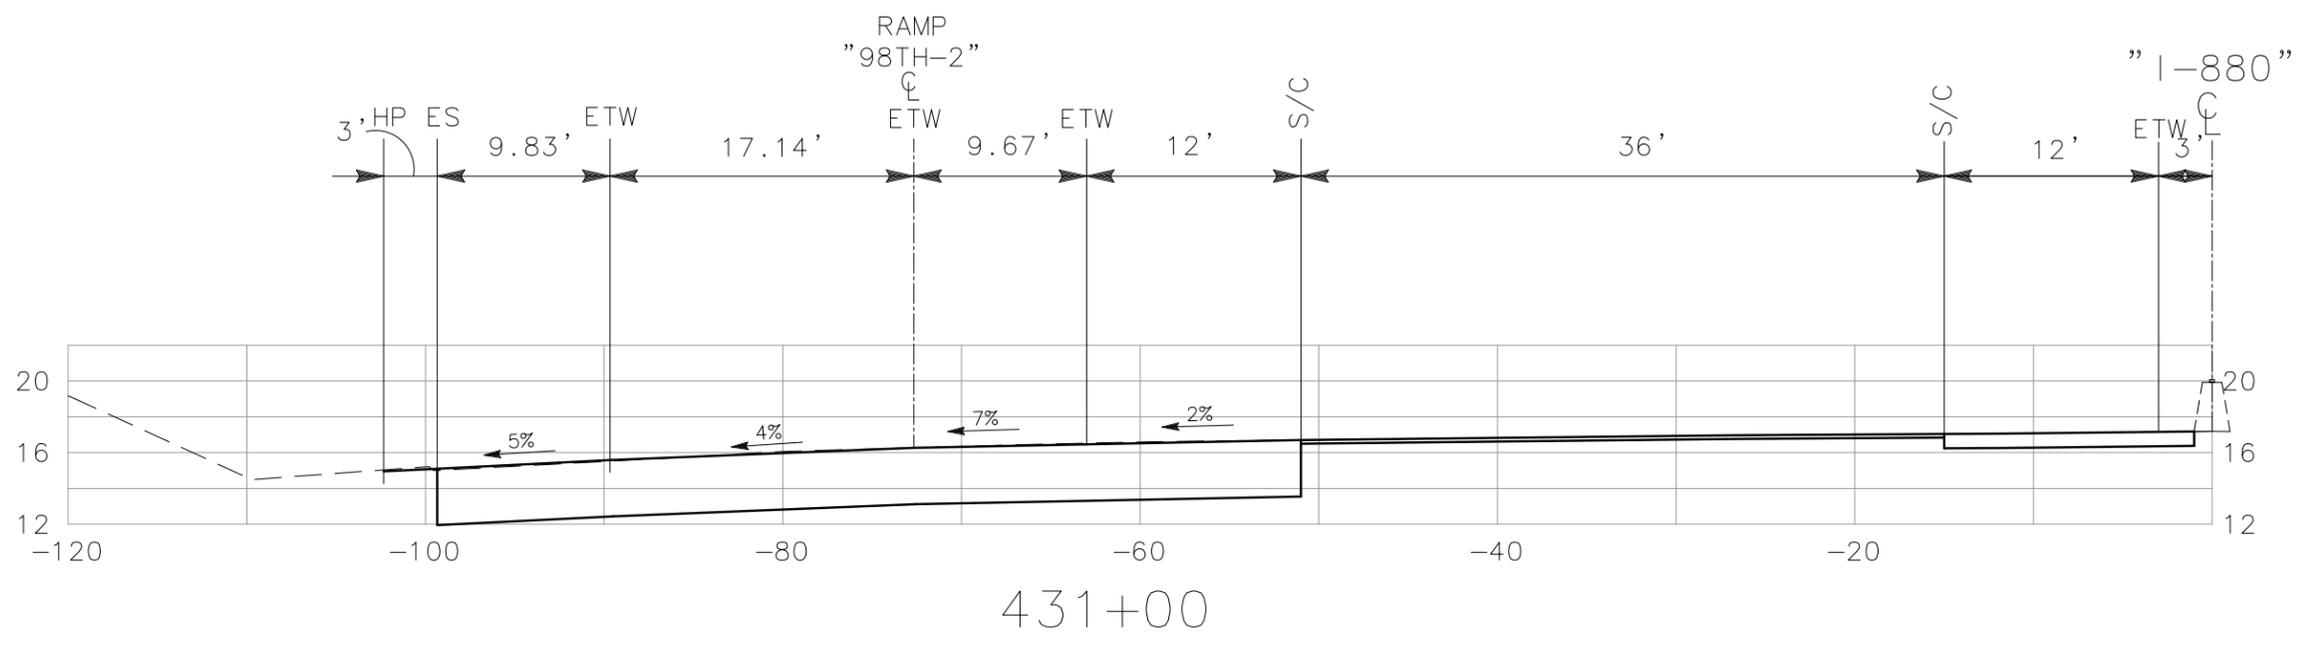

ALL DIMENSIONS ARE IN FEET UNLESS OTHERWISE SHOWN

"I-880" LINE
CROSS SECTIONS
SCALE: 1" = 10'



DIST	COUNTY	ROUTE	POST MILE TOTAL PROJECT	NO.	SHEETS
04	Ala	880	24.0/25.5	30	62

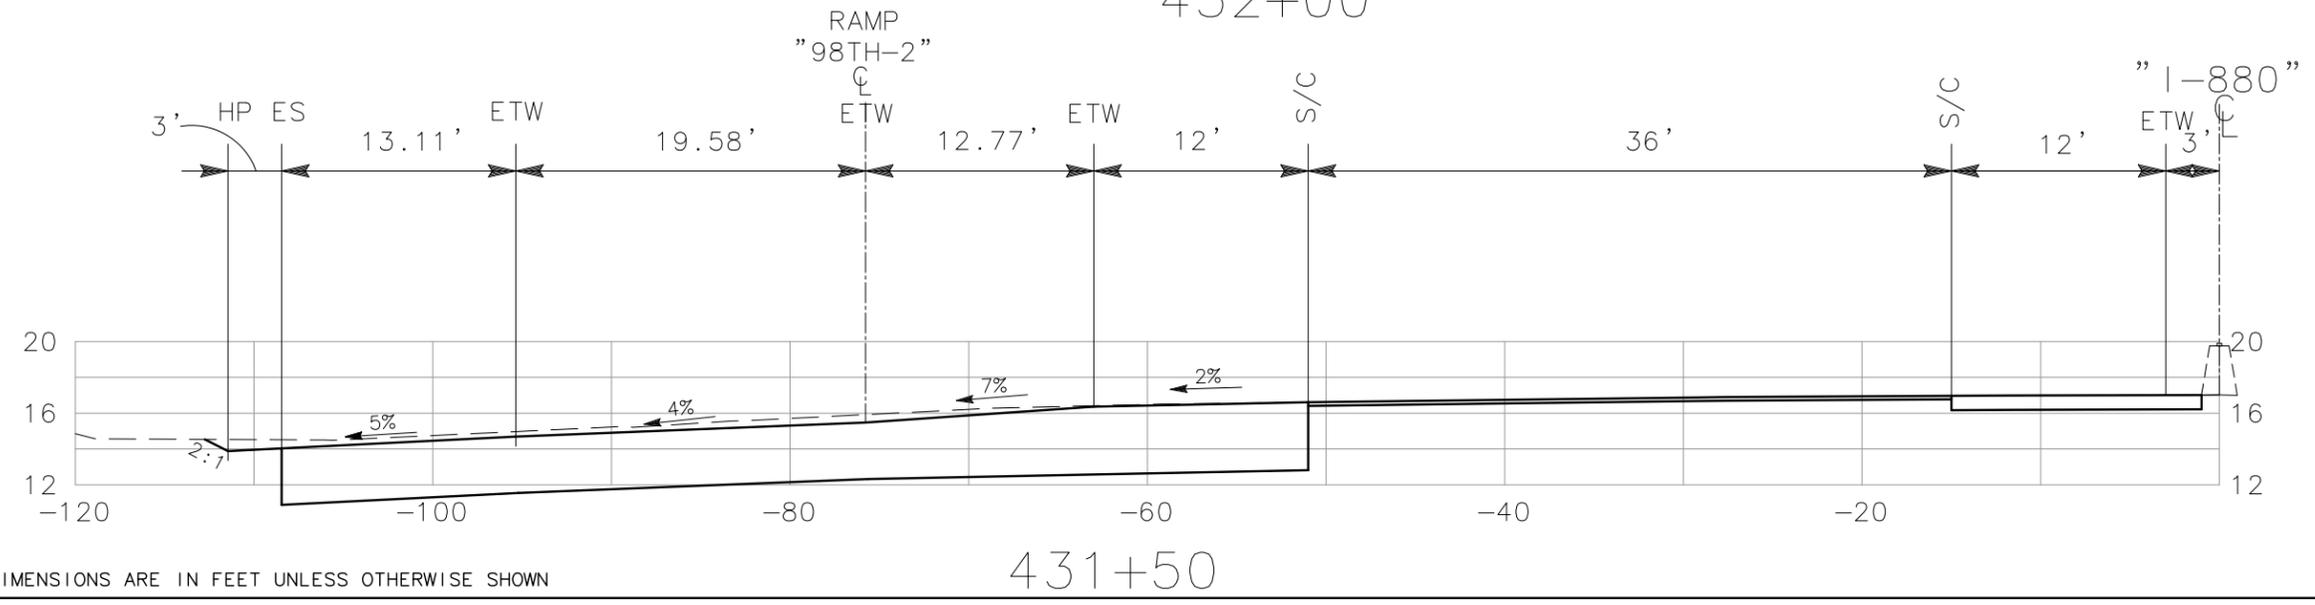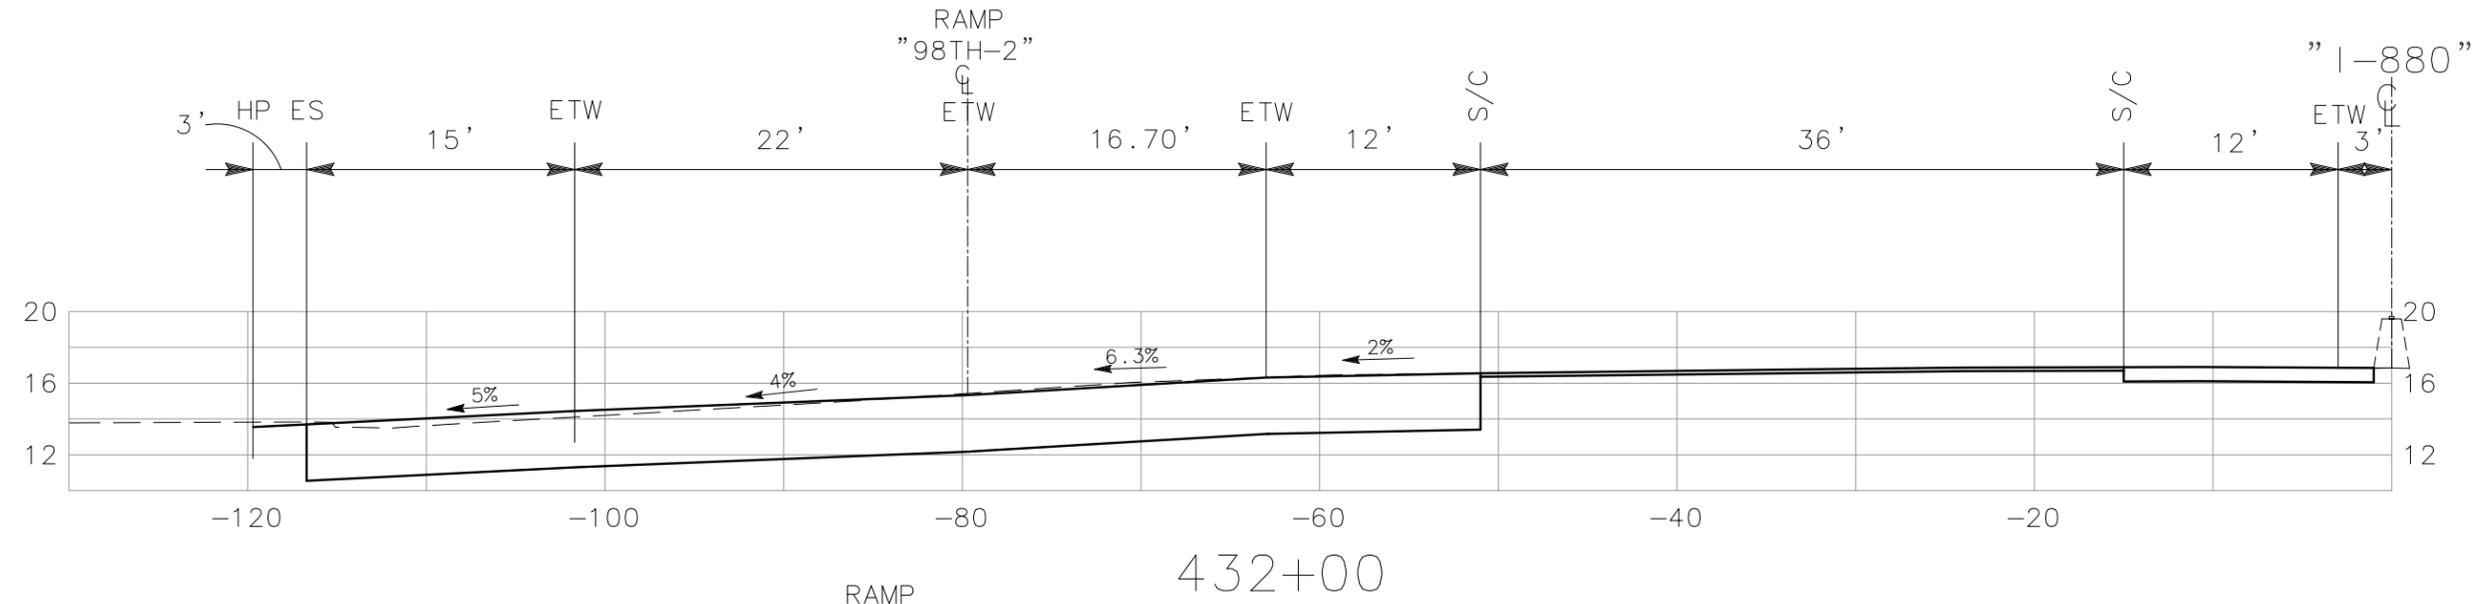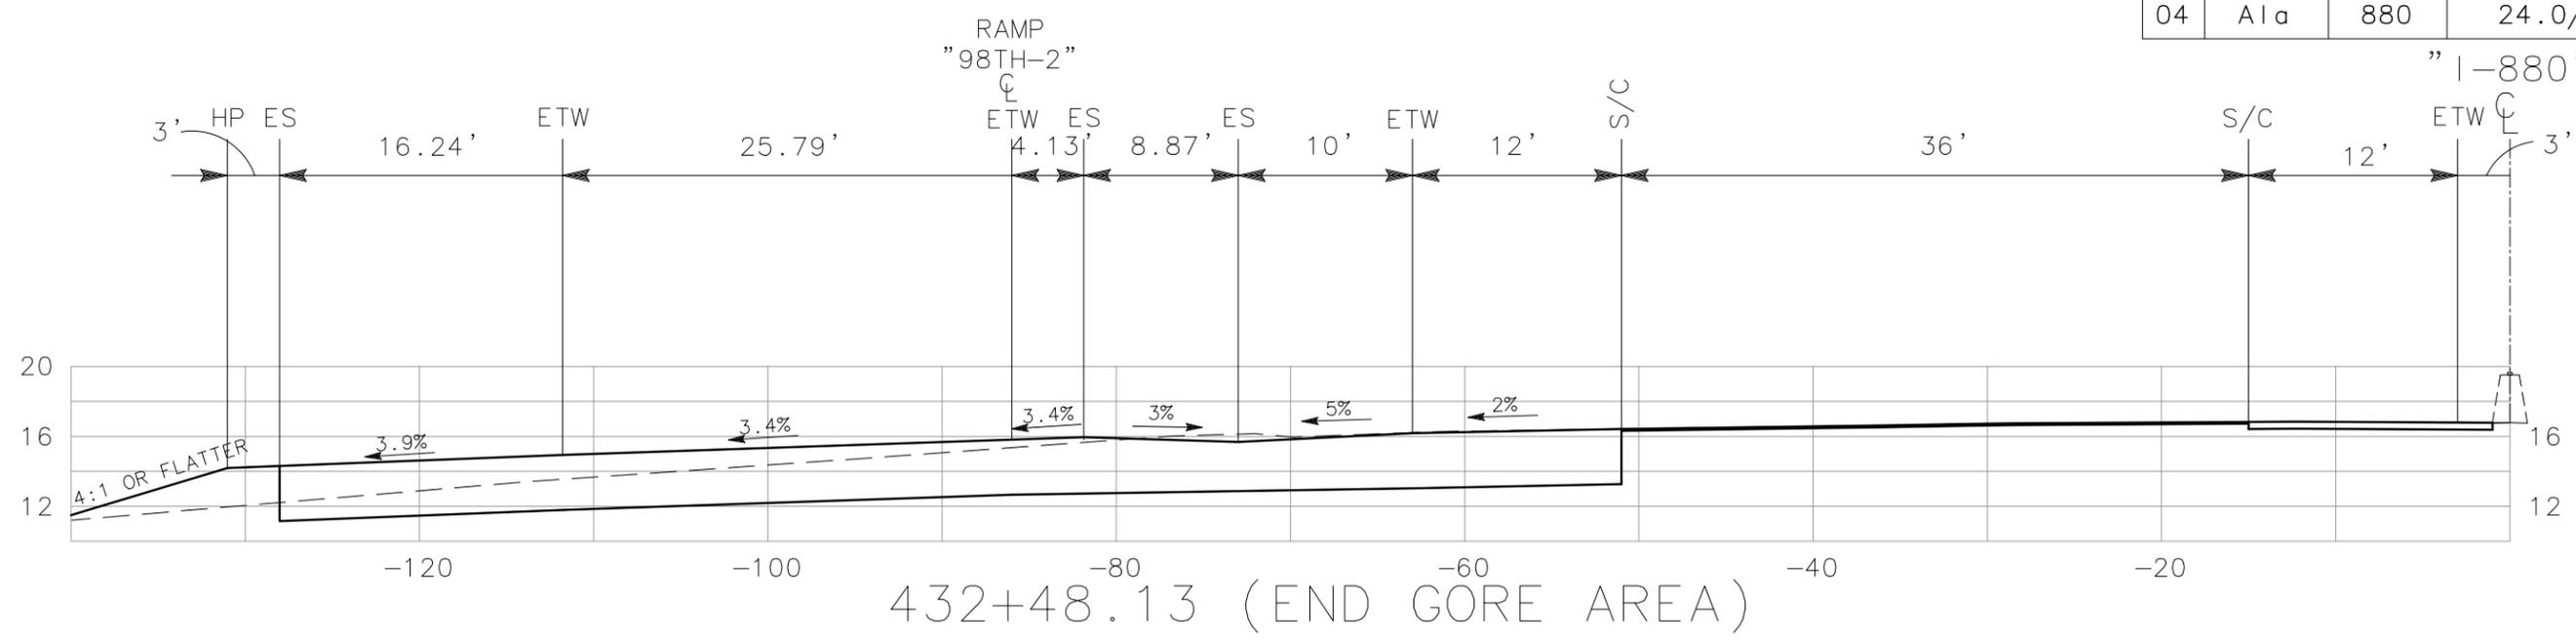

"1-880" LINE
CROSS SECTIONS
SCALE: 1" = 10'

ALL DIMENSIONS ARE IN FEET UNLESS OTHERWISE SHOWN



DIST	COUNTY	ROUTE	POST MILE TOTAL PROJECT	NO.	SHEETS
04	Ala	880	24.0/25.5	31	62

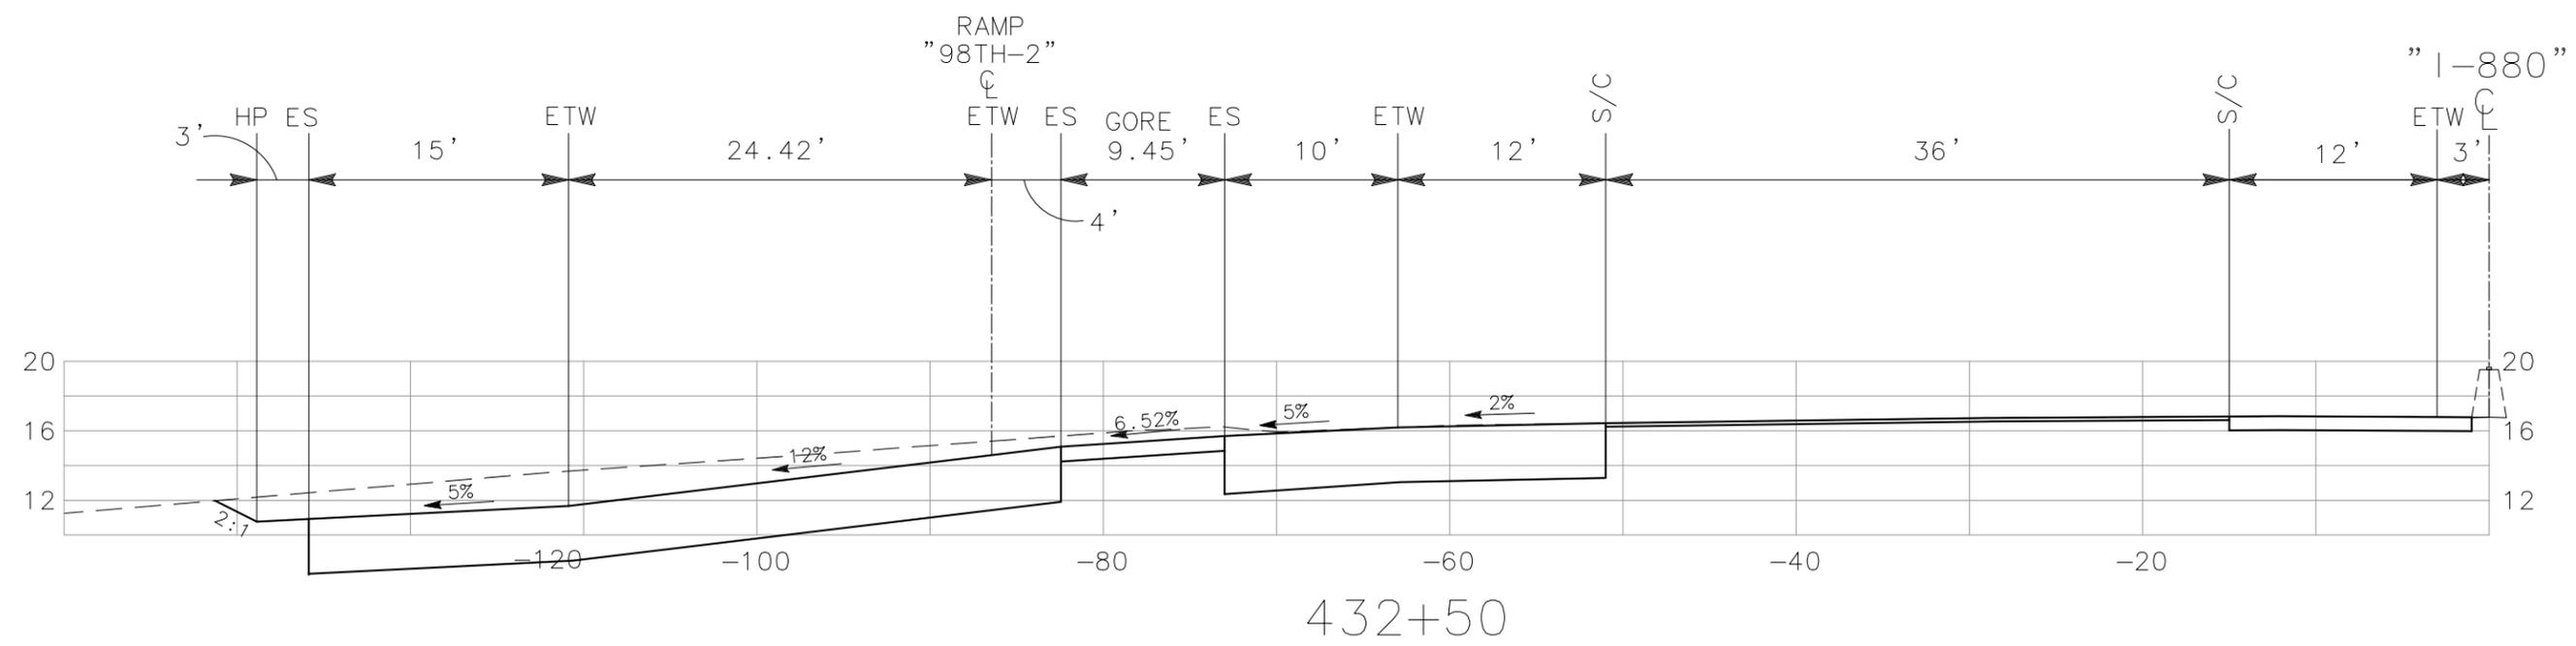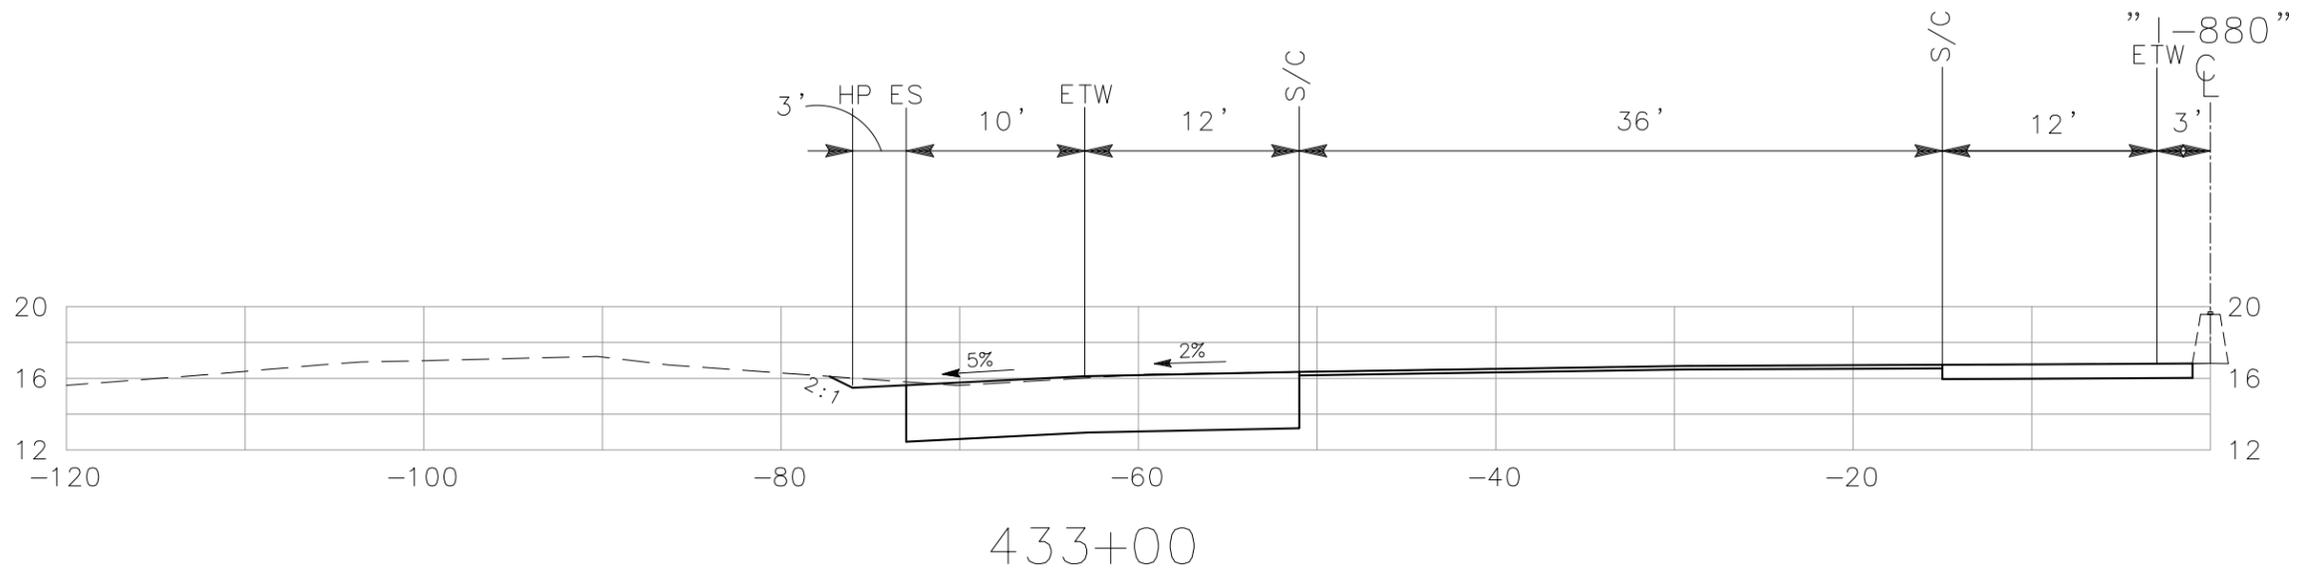

ALL DIMENSIONS ARE IN FEET UNLESS OTHERWISE SHOWN

"I-880" LINE
 CROSS SECTIONS
 SCALE: 1" = 10'




DIST	COUNTY	ROUTE	POST MILE TOTAL PROJECT	NO.	SHEETS
04	Ala	880	24.0/25.5	32	62

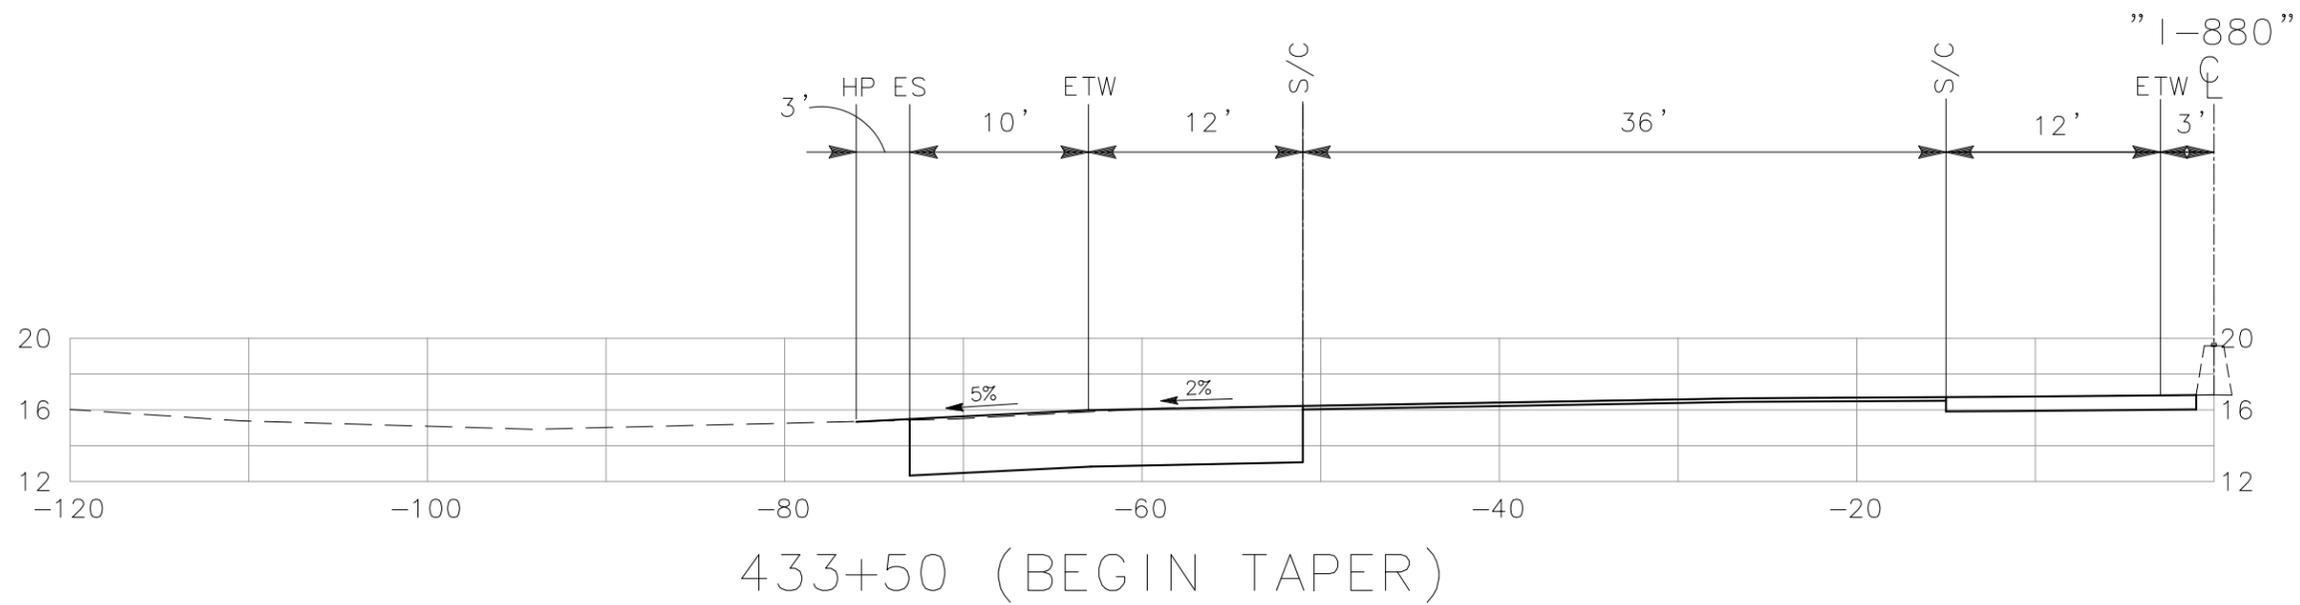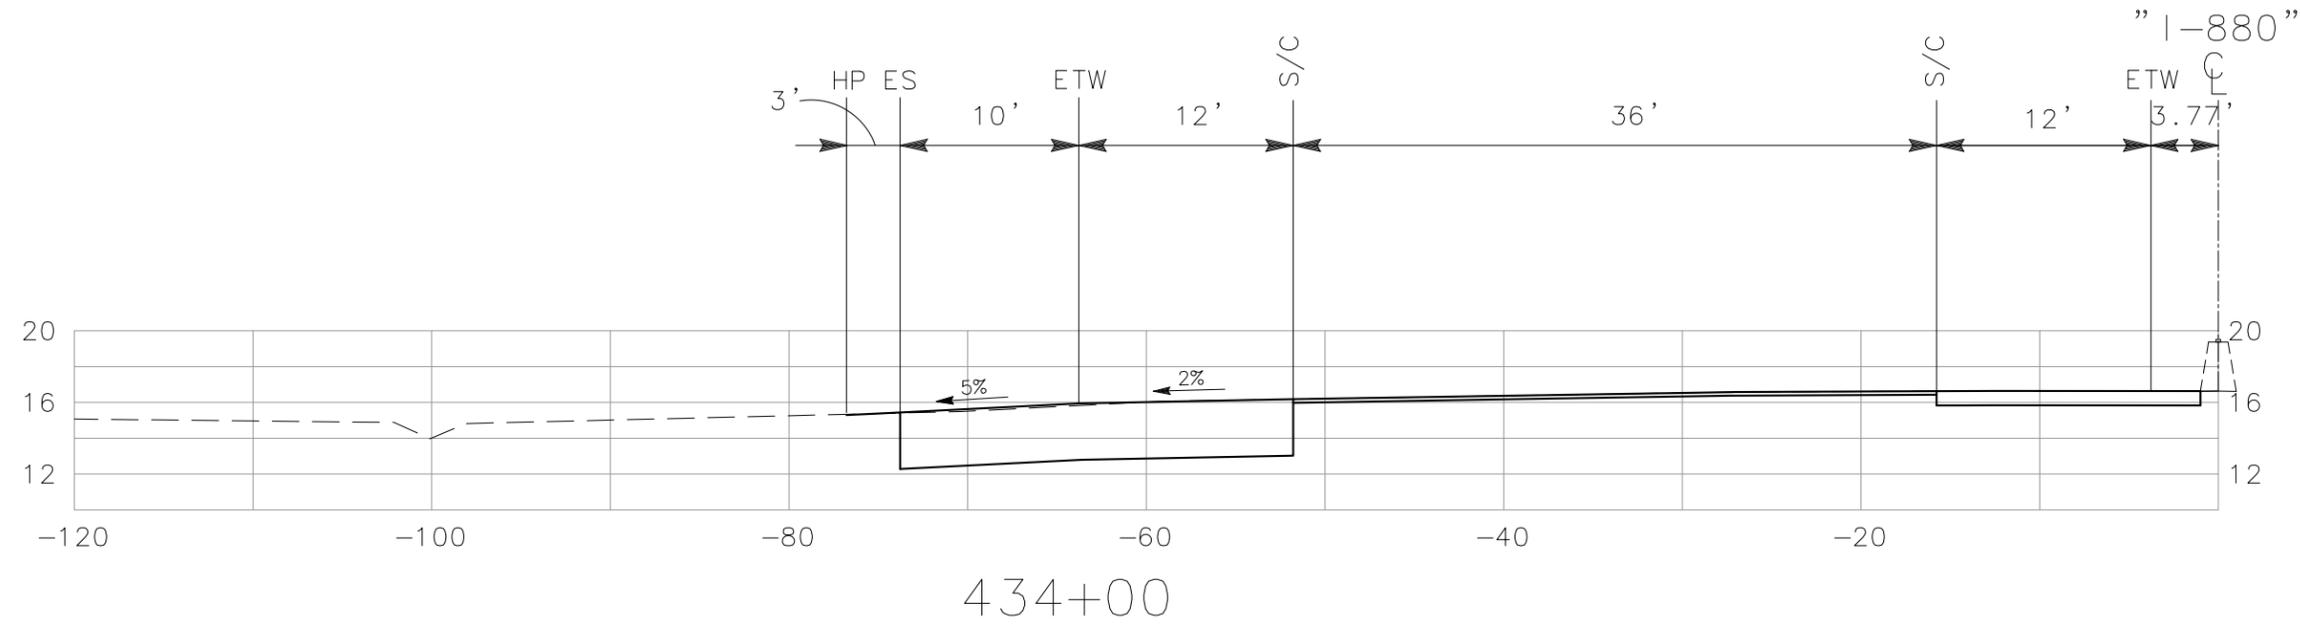

ALL DIMENSIONS ARE IN FEET UNLESS OTHERWISE SHOWN

"I-880" LINE
CROSS SECTIONS
SCALE: 1" = 10'


DIST	COUNTY	ROUTE	POST MILE TOTAL PROJECT	NO.	SHEETS
04	Ala	880	24.0/25.5	33	62

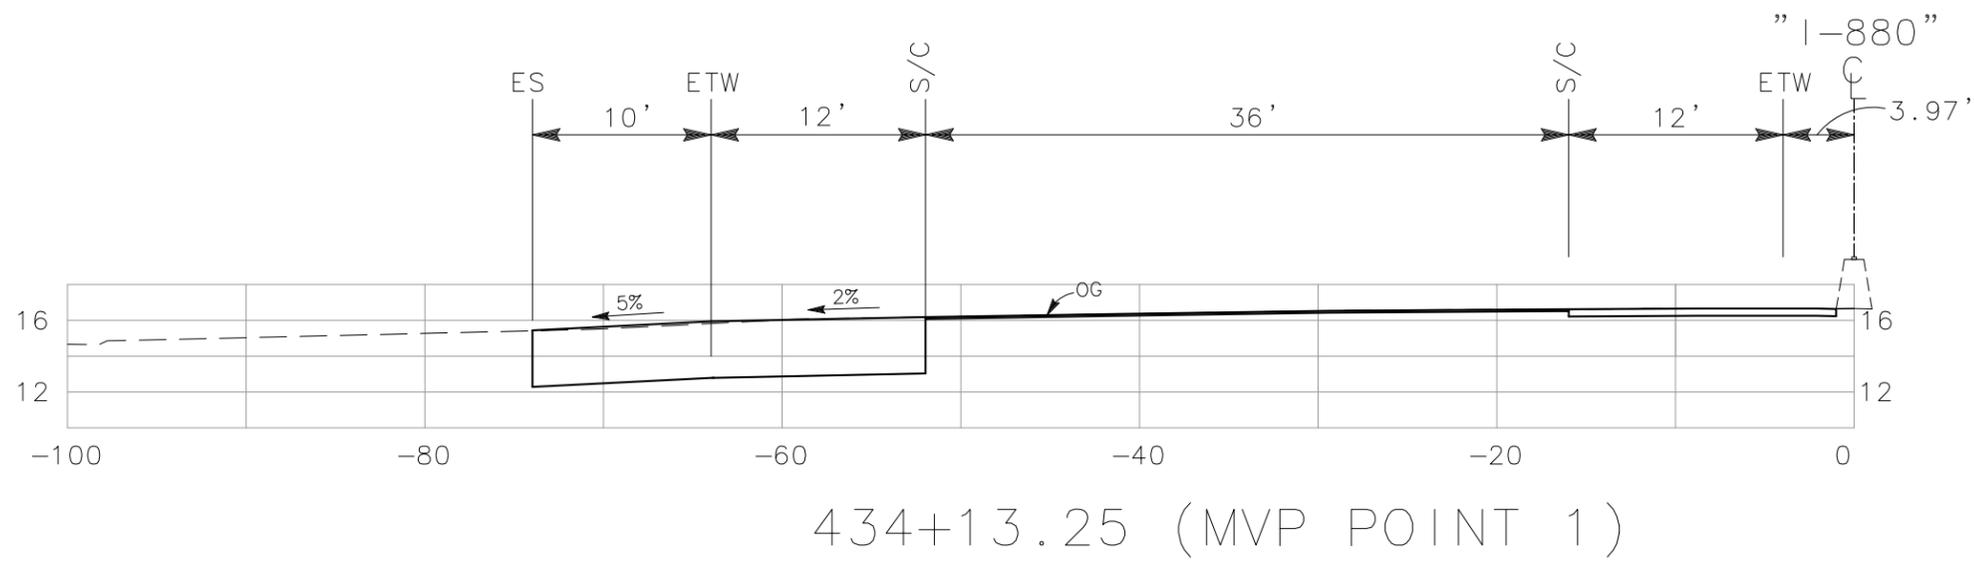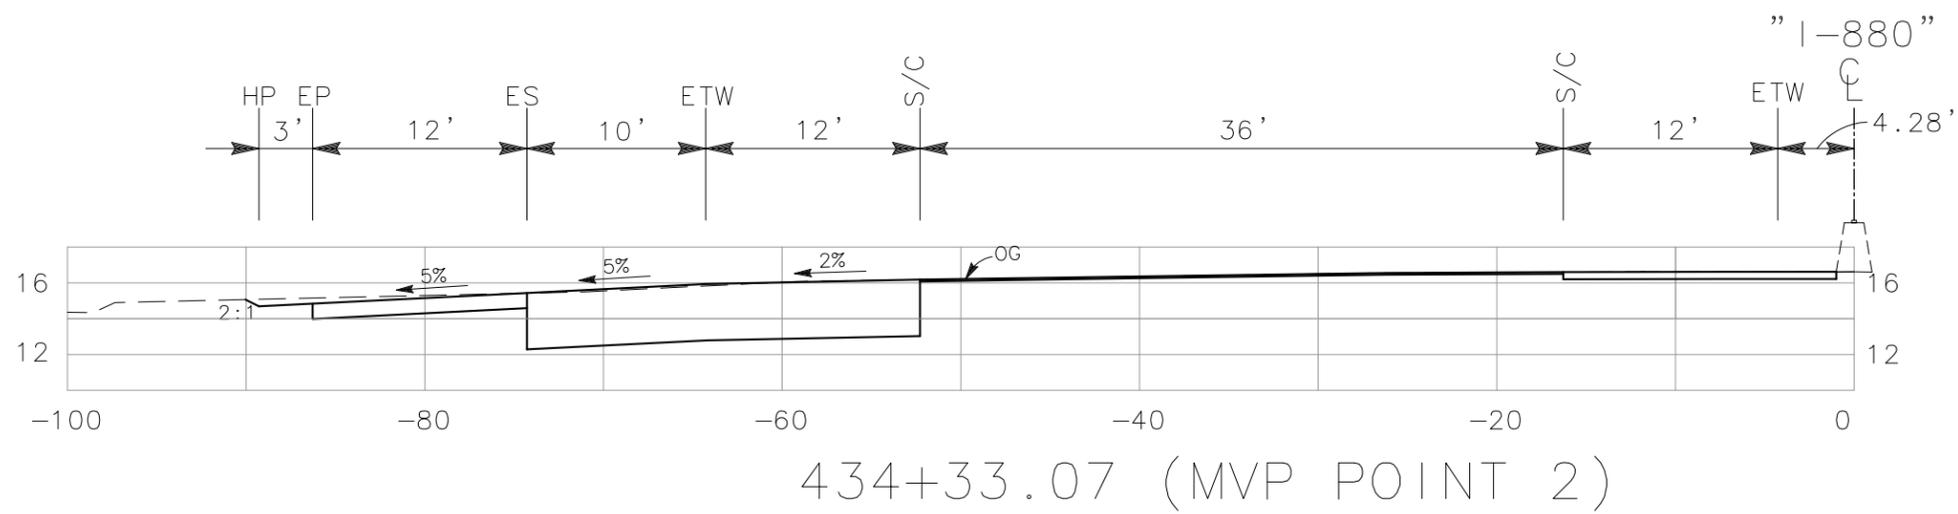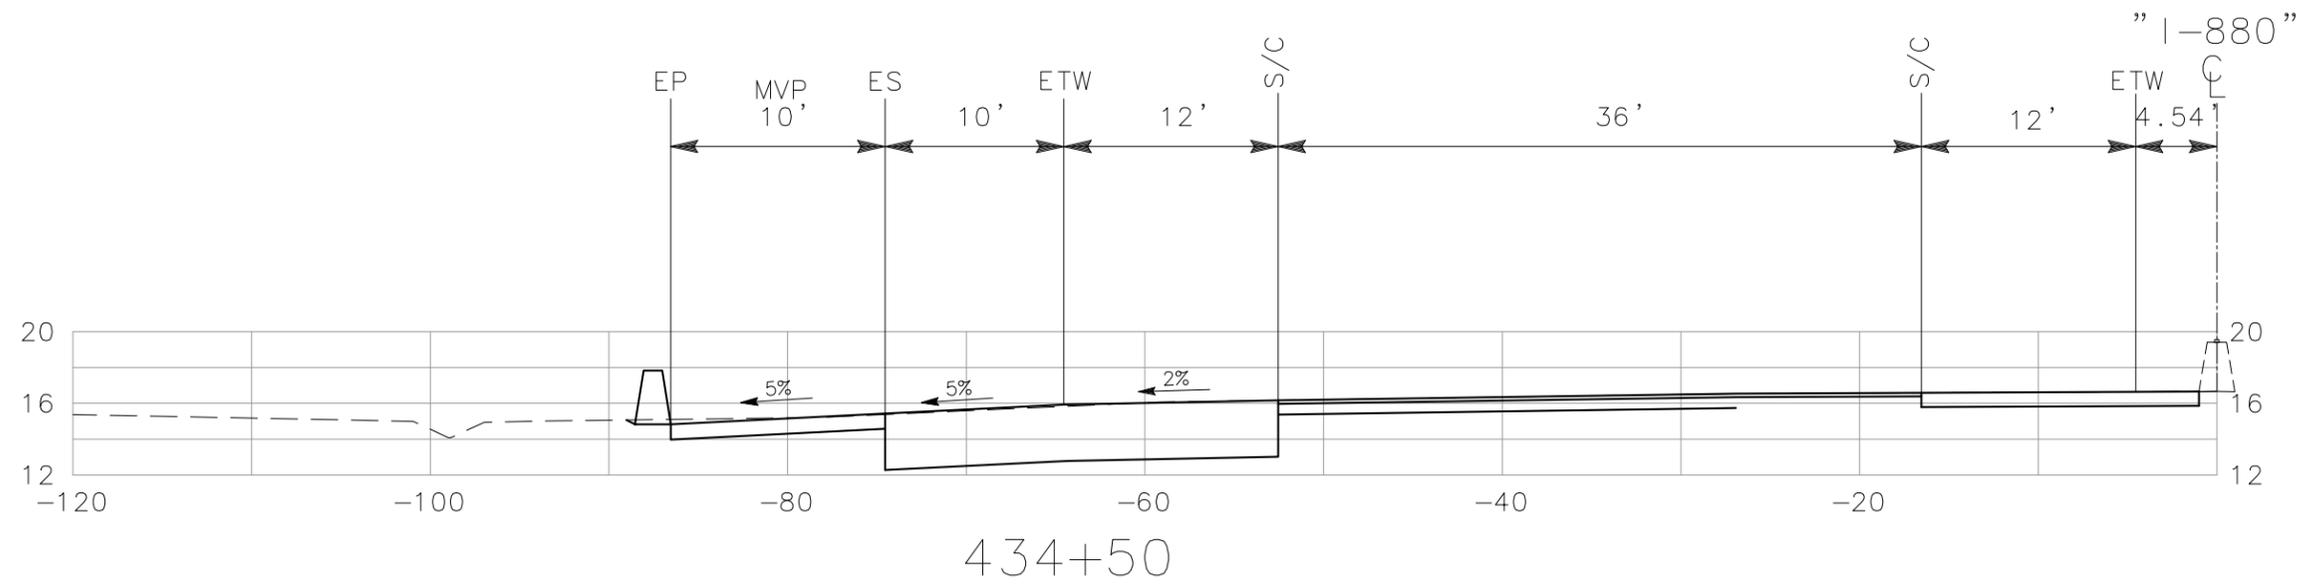


"I-880" LINE
CROSS SECTIONS
SCALE: 1" = 10'

ALL DIMENSIONS ARE IN FEET UNLESS OTHERWISE SHOWN

DIST	COUNTY	ROUTE	POST MILE TOTAL PROJECT	NO.	SHEETS
04	Ala	880	24.0/25.5	34	62

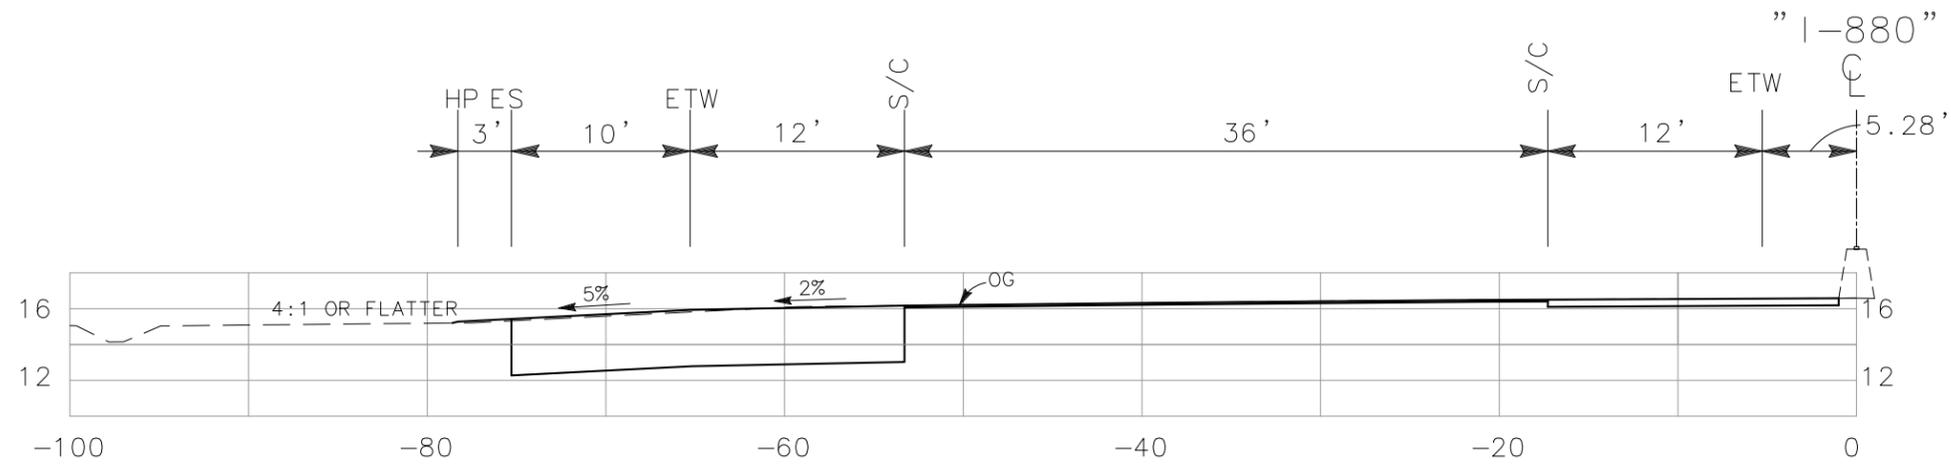

434+98.24 (MVP POINT 4)

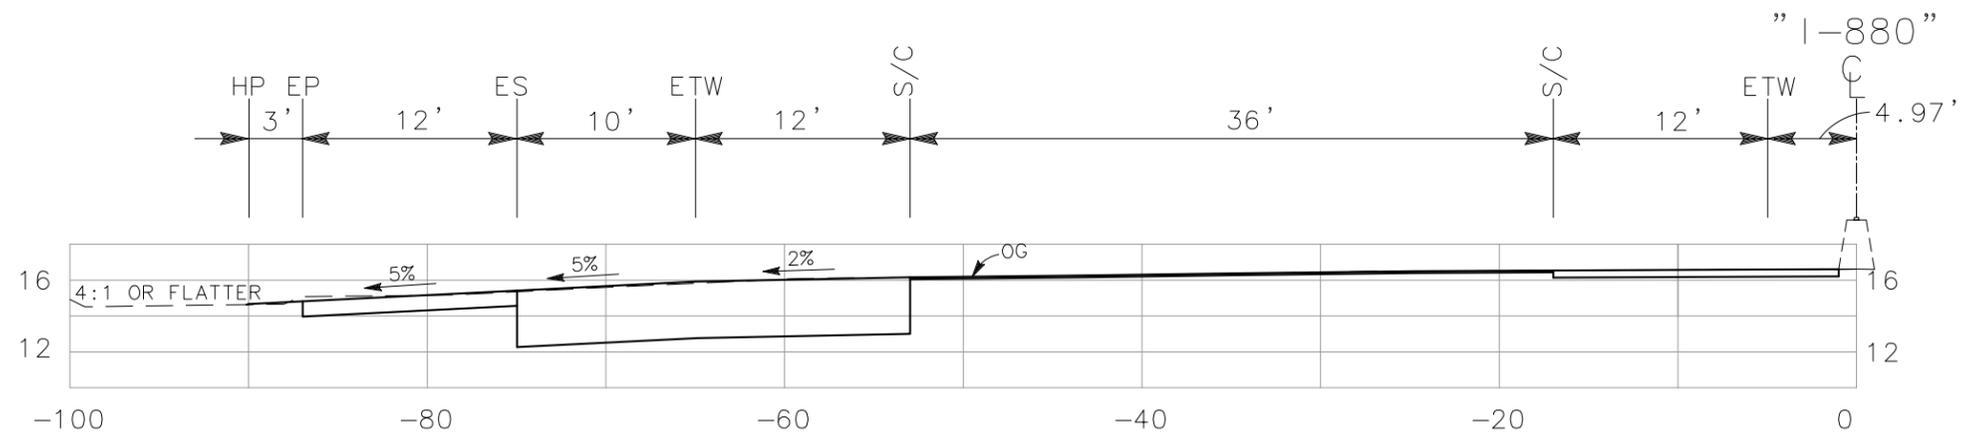


434+78.06 (MVP POINT 3)


ALL DIMENSIONS ARE IN FEET UNLESS OTHERWISE SHOWN

"1-880" LINE
CROSS SECTIONS
SCALE: 1" = 10'


DIST	COUNTY	ROUTE	POST MILE TOTAL PROJECT	NO.	SHEETS
04	Ala	880	24.0/25.5	35	62

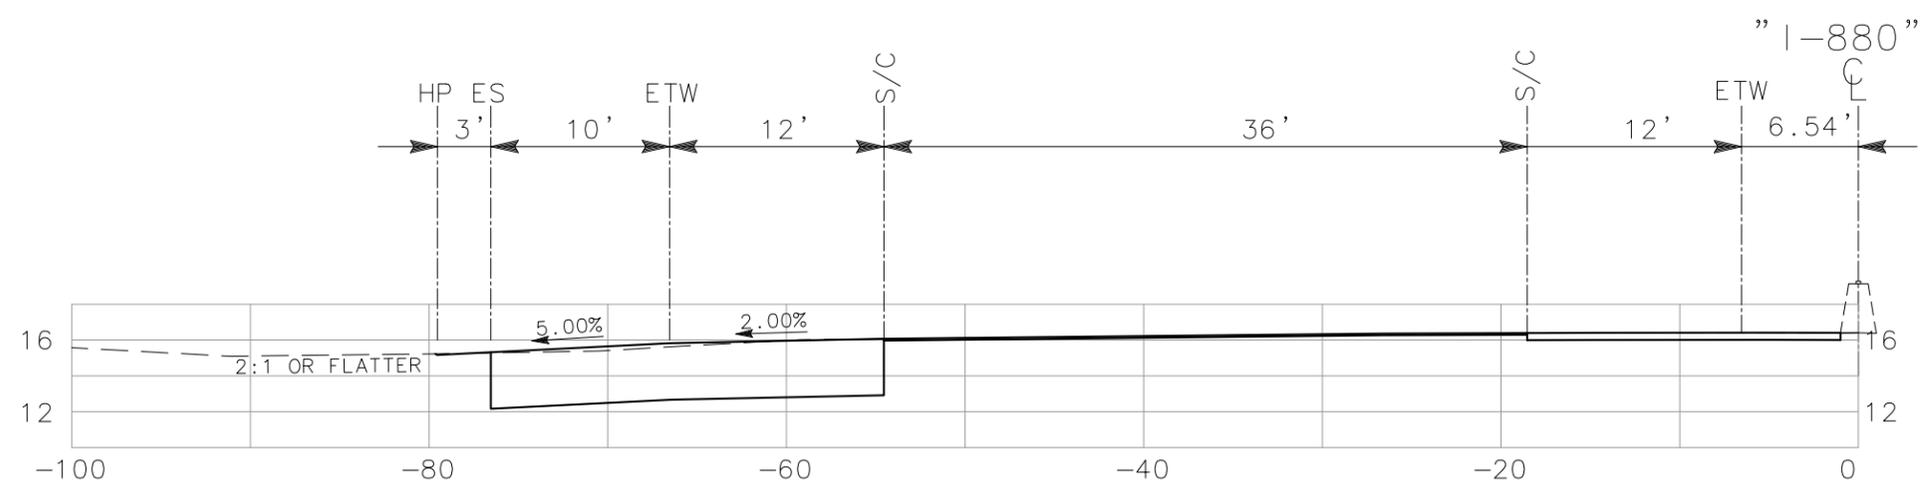

435+80 (End Taper)

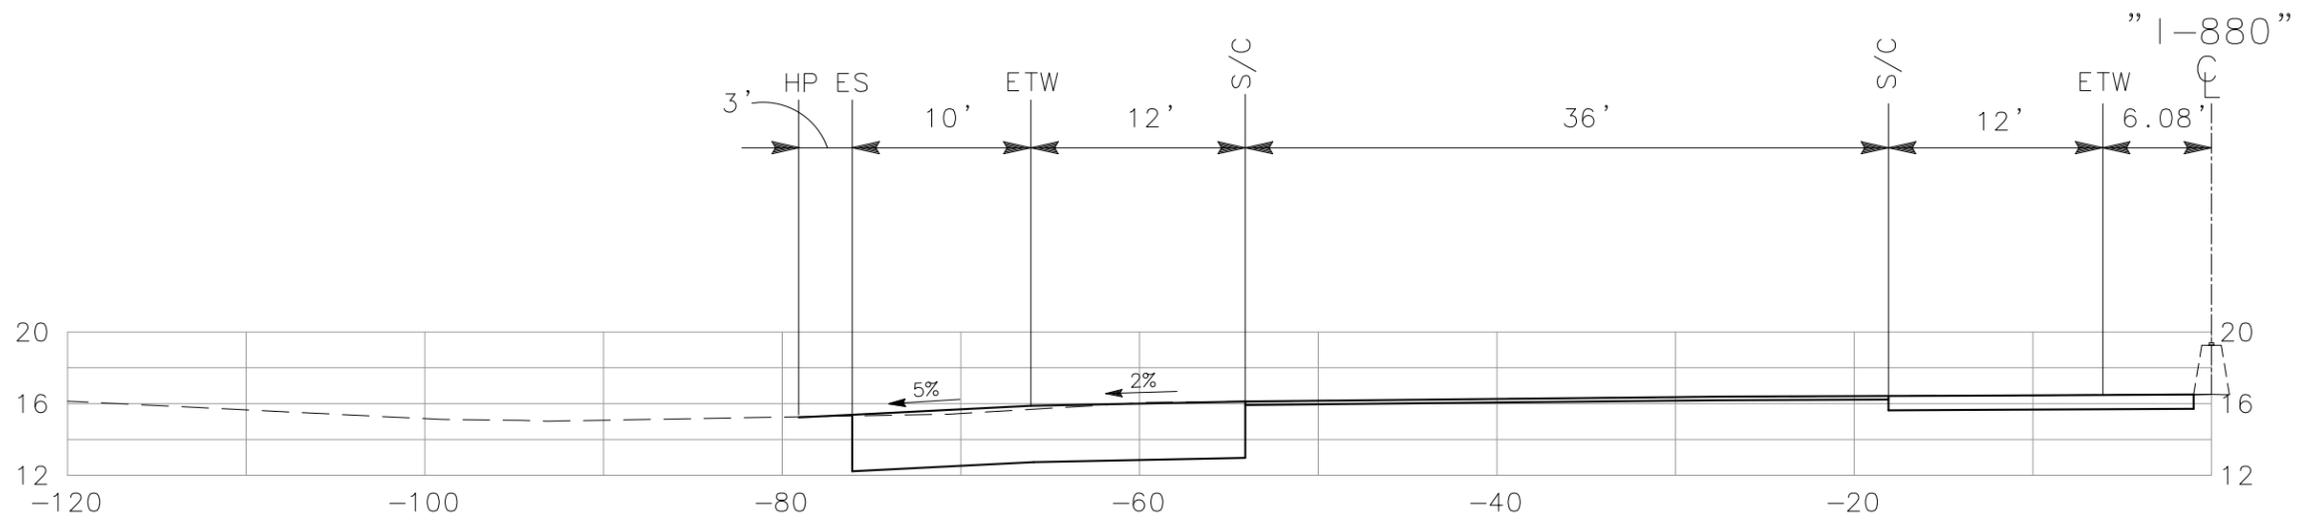

435+50


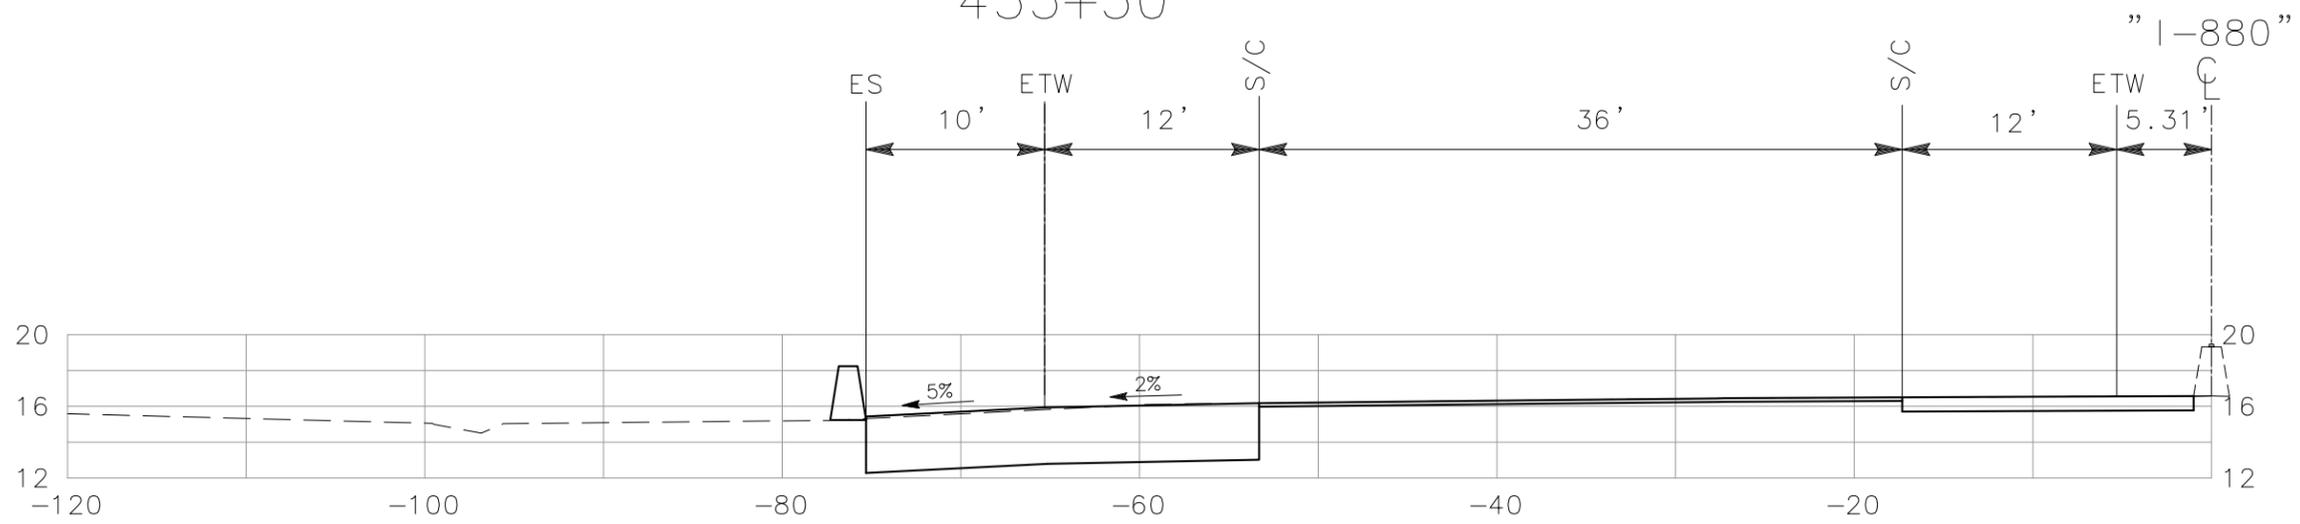


435+00

ALL DIMENSIONS ARE IN FEET UNLESS OTHERWISE SHOWN

"I-880" LINE
CROSS SECTIONS
SCALE: 1" = 10'



DIST	COUNTY	ROUTE	POST MILE TOTAL PROJECT	NO.	SHEETS
04	Ala	880	24.0/25.5	36	62

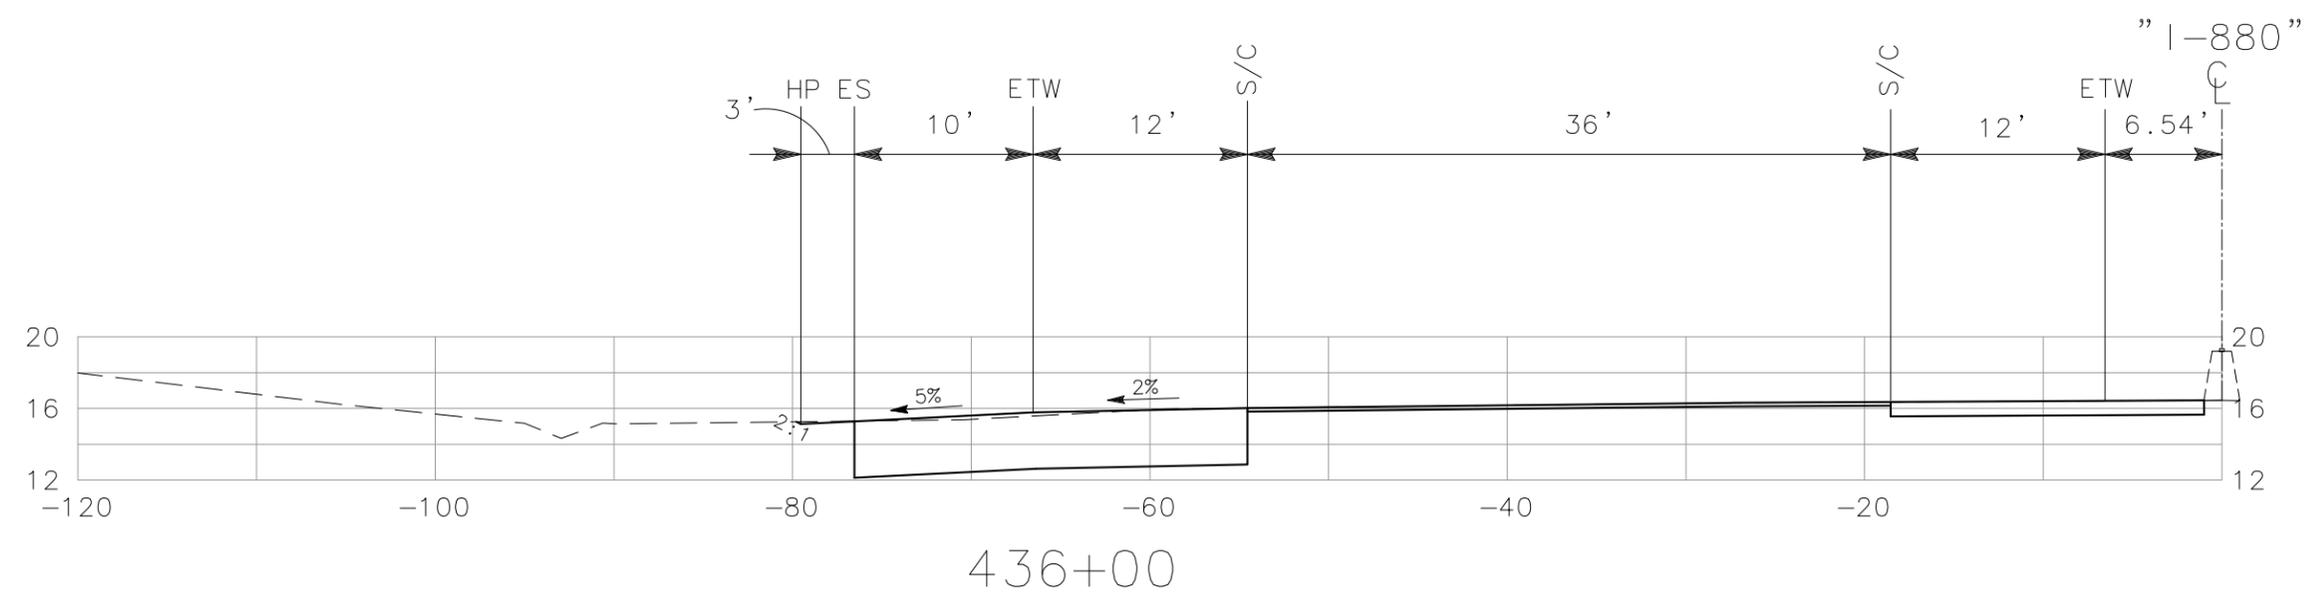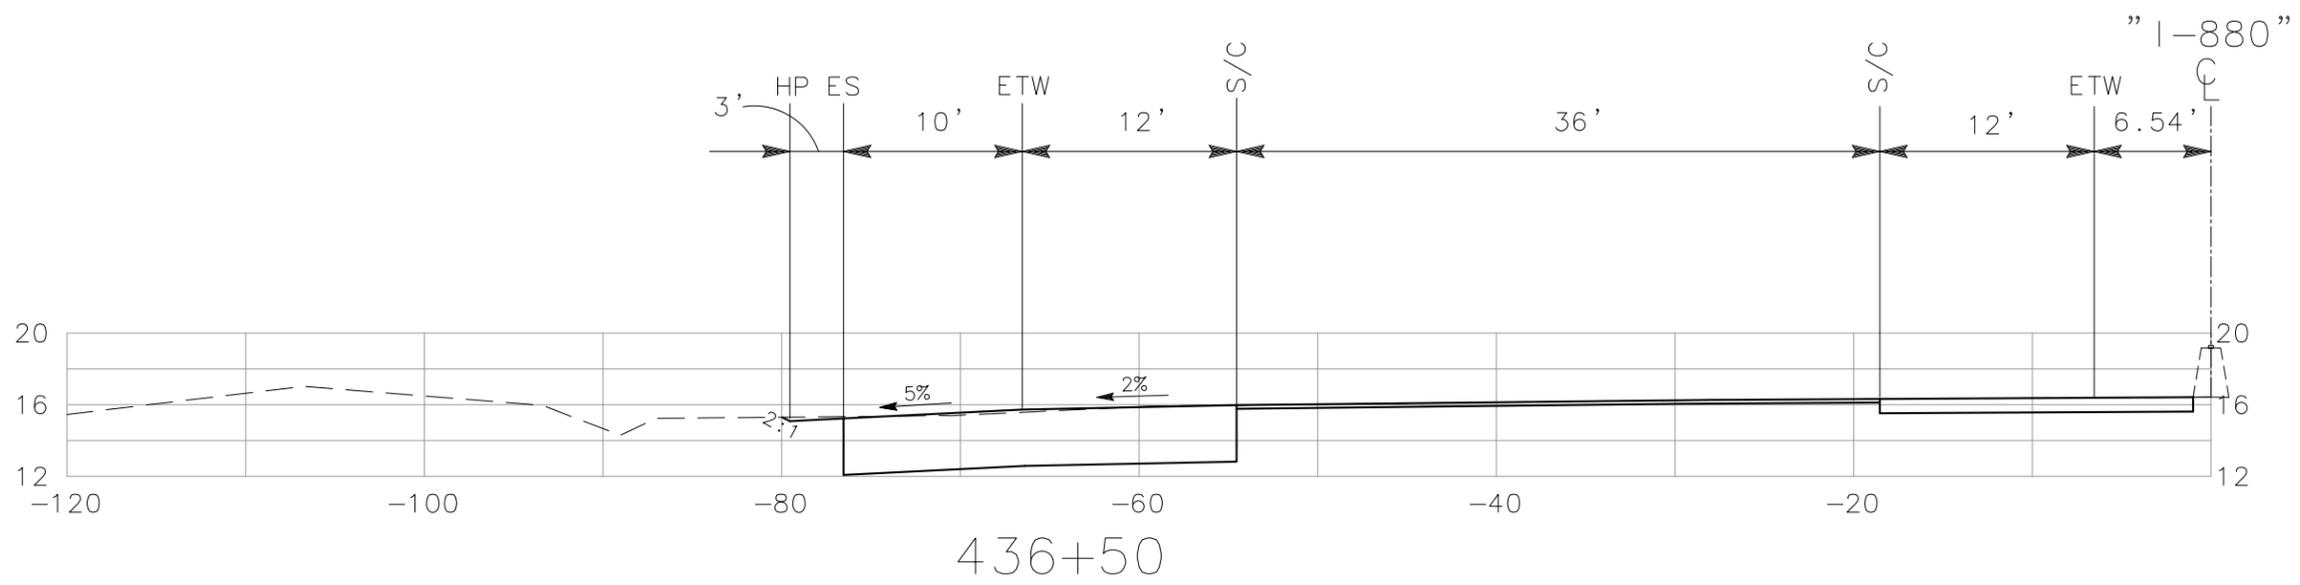

ALL DIMENSIONS ARE IN FEET UNLESS OTHERWISE SHOWN

"I-880" LINE
 CROSS SECTIONS
 SCALE: 1" = 10'



DIST	COUNTY	ROUTE	POST MILE TOTAL PROJECT	NO.	SHEETS
04	Ala	880	24.0/25.5	37	62

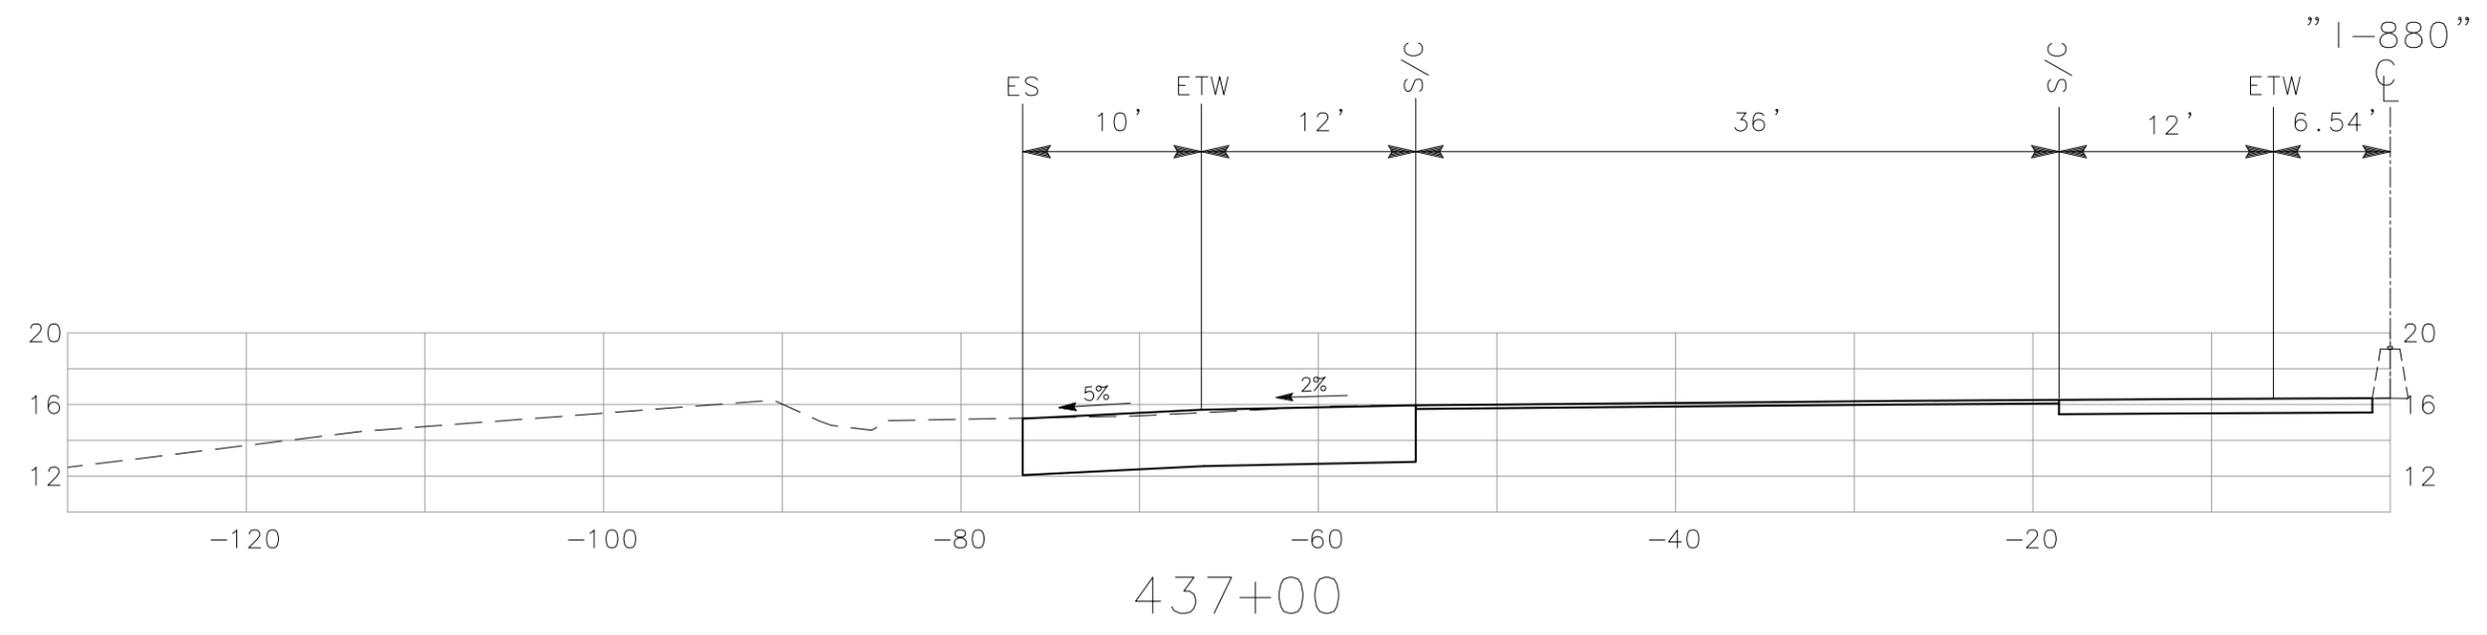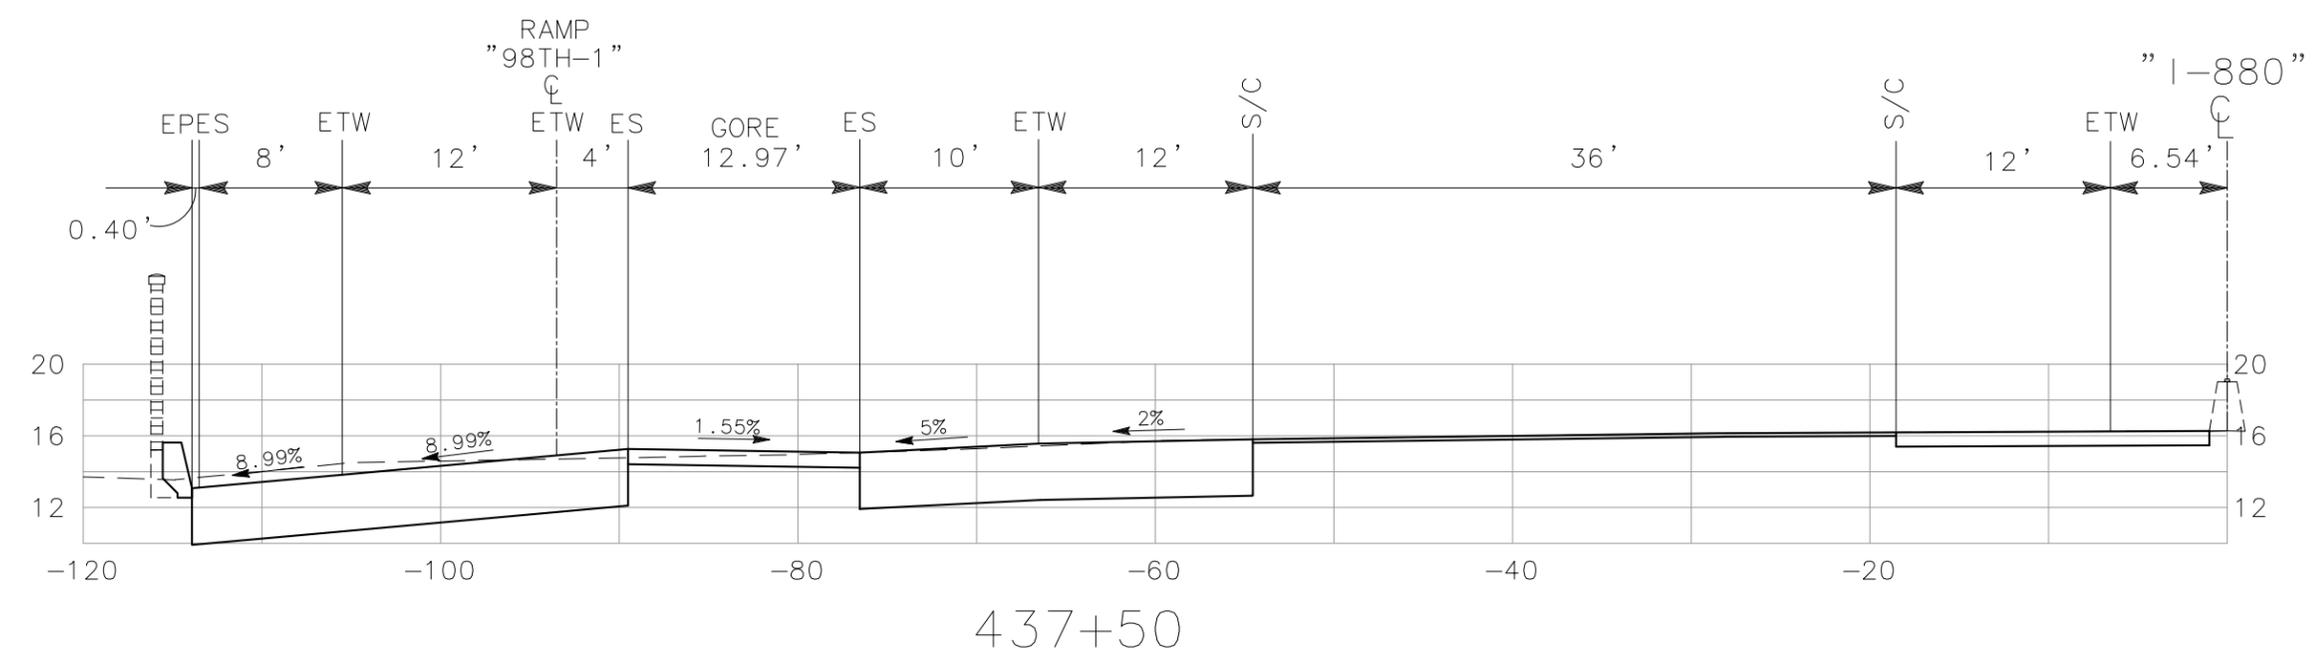

ALL DIMENSIONS ARE IN FEET UNLESS OTHERWISE SHOWN

"I-880" LINE
CROSS SECTIONS
SCALE: 1" = 10'



DIST	COUNTY	ROUTE	POST MILE TOTAL PROJECT	NO.	SHEETS
04	Ala	880	24.0/25.5	38	62

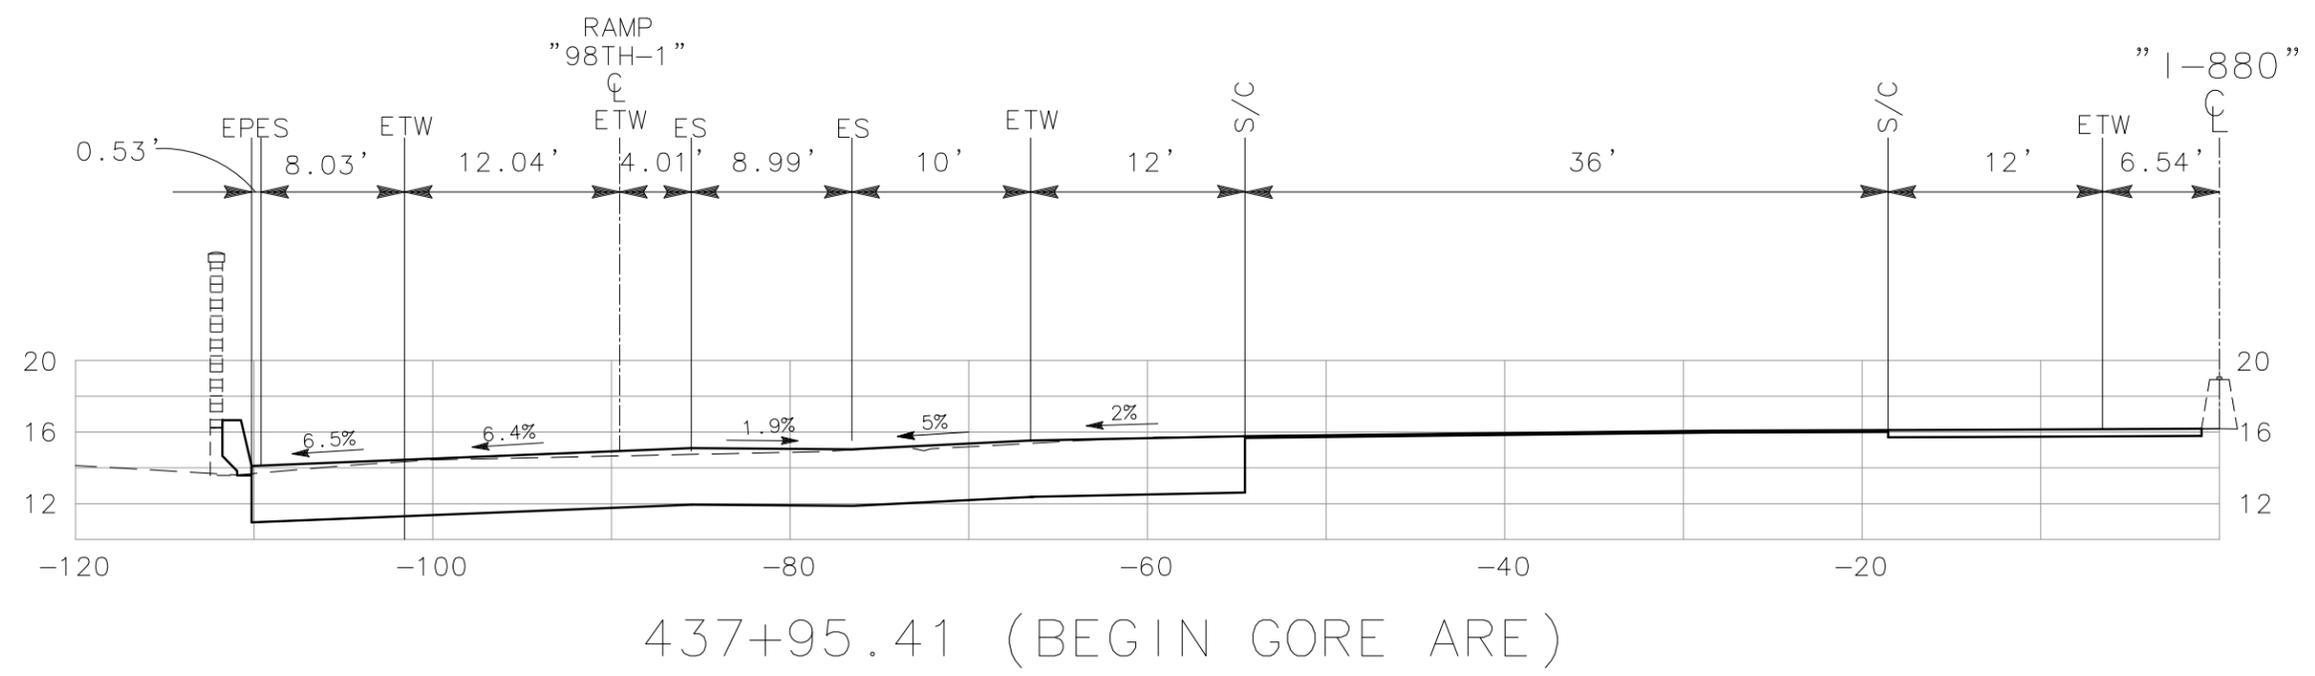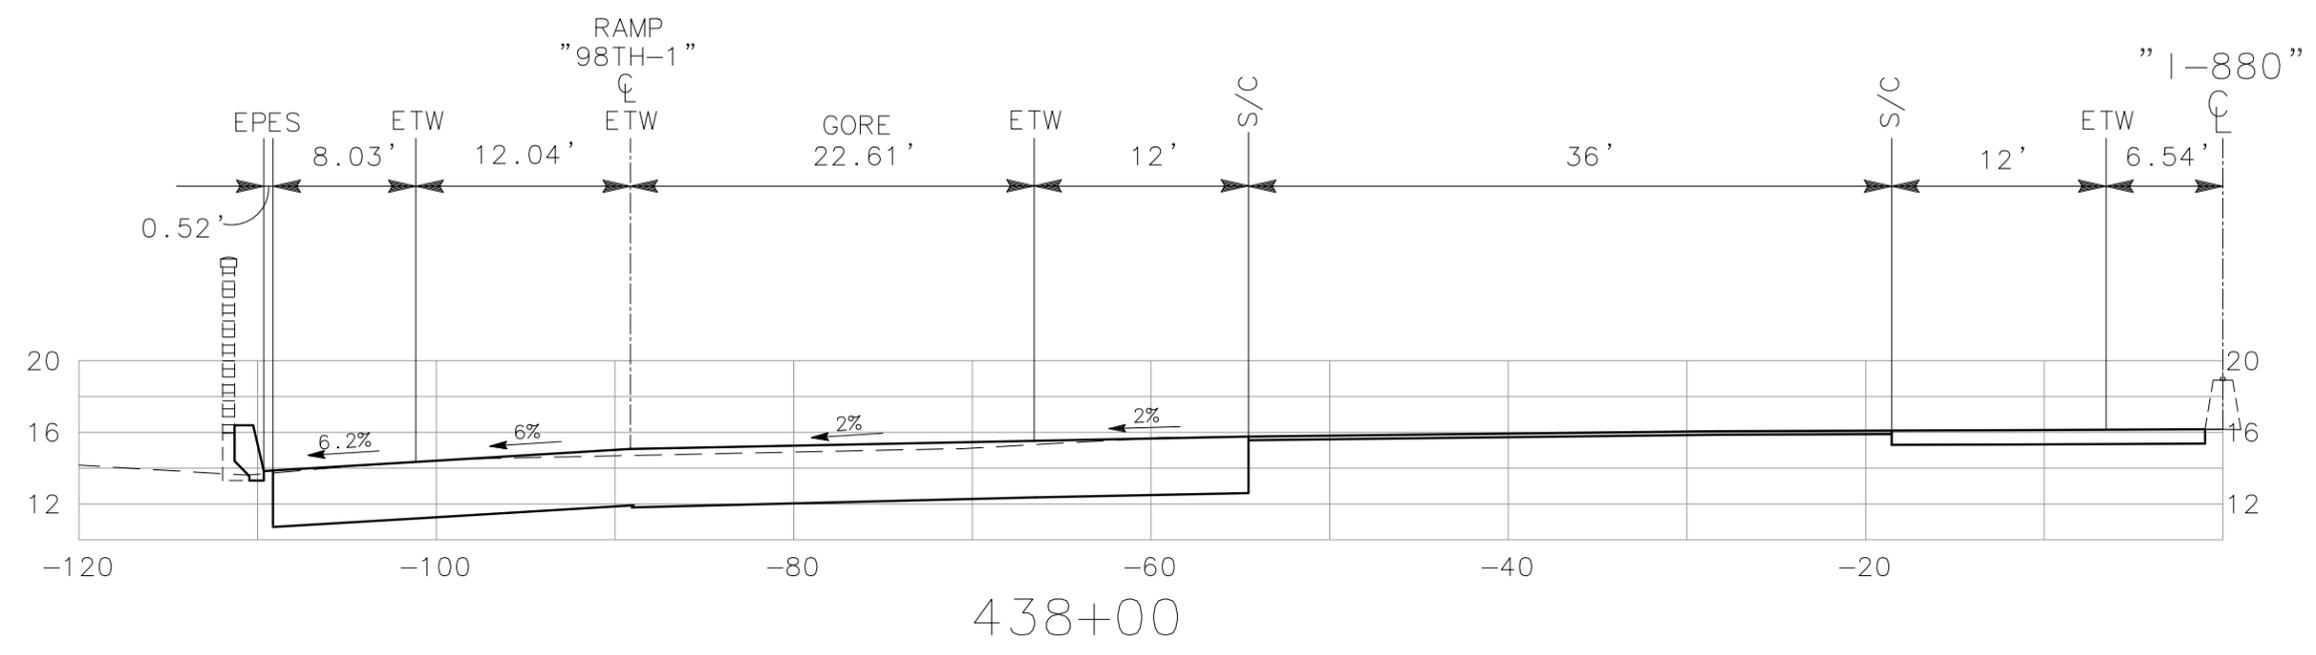

ALL DIMENSIONS ARE IN FEET UNLESS OTHERWISE SHOWN

"1-880" LINE
CROSS SECTIONS
SCALE: 1" = 10'




DIST	COUNTY	ROUTE	POST MILE TOTAL PROJECT	NO.	SHEETS
04	Ala	880	24.0/25.5	39	62

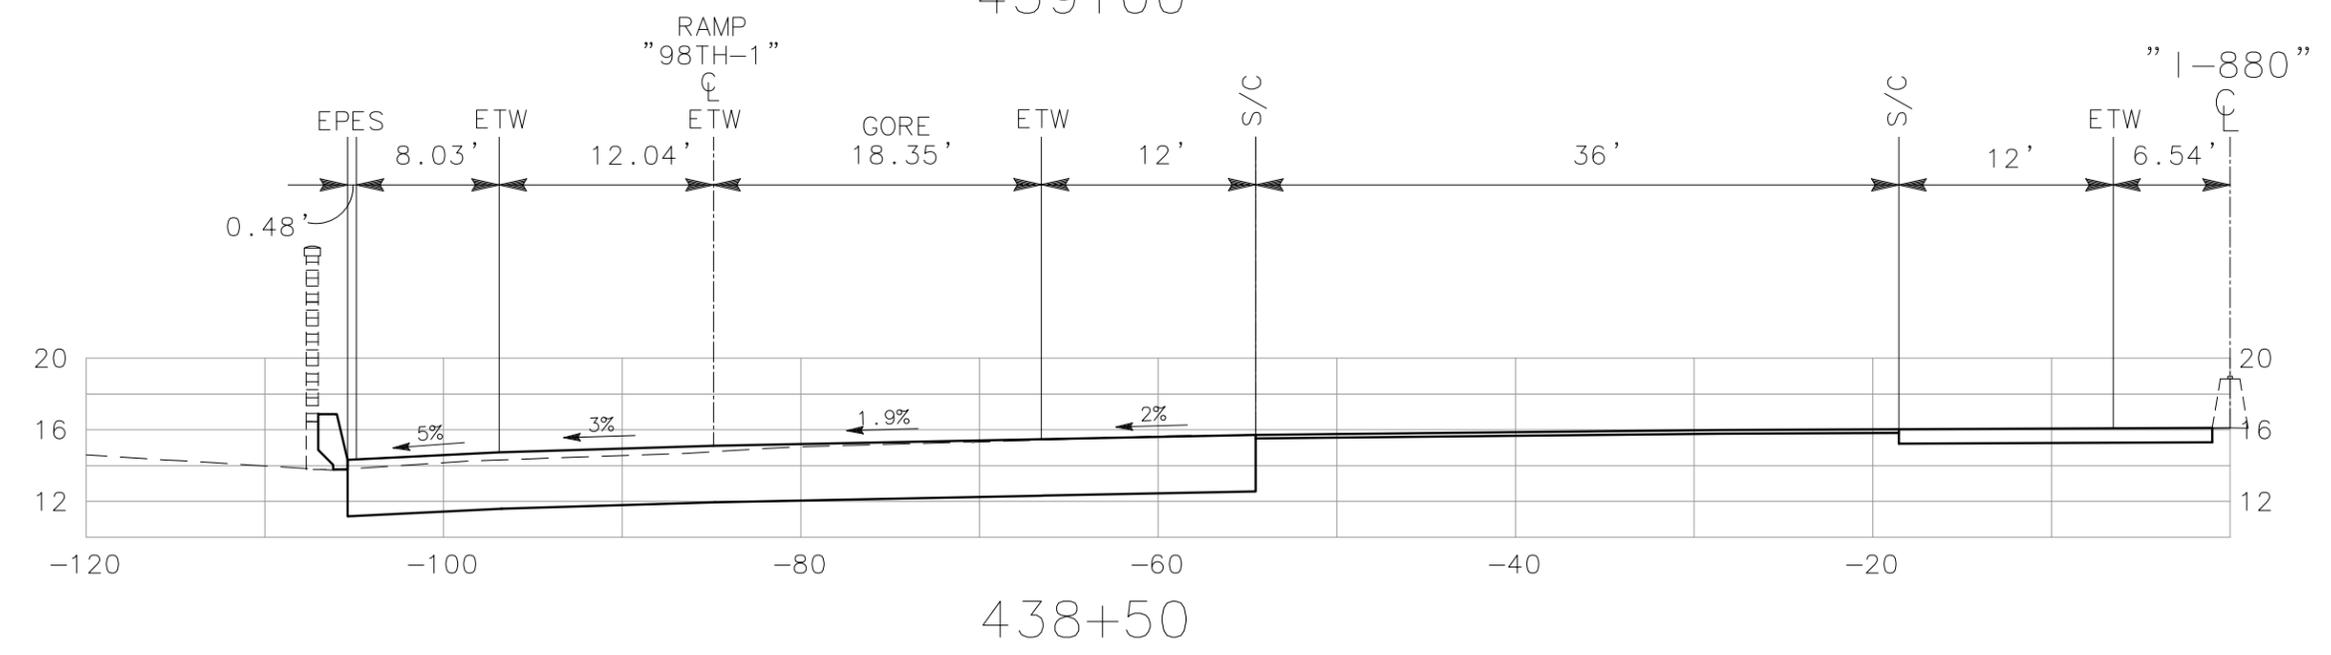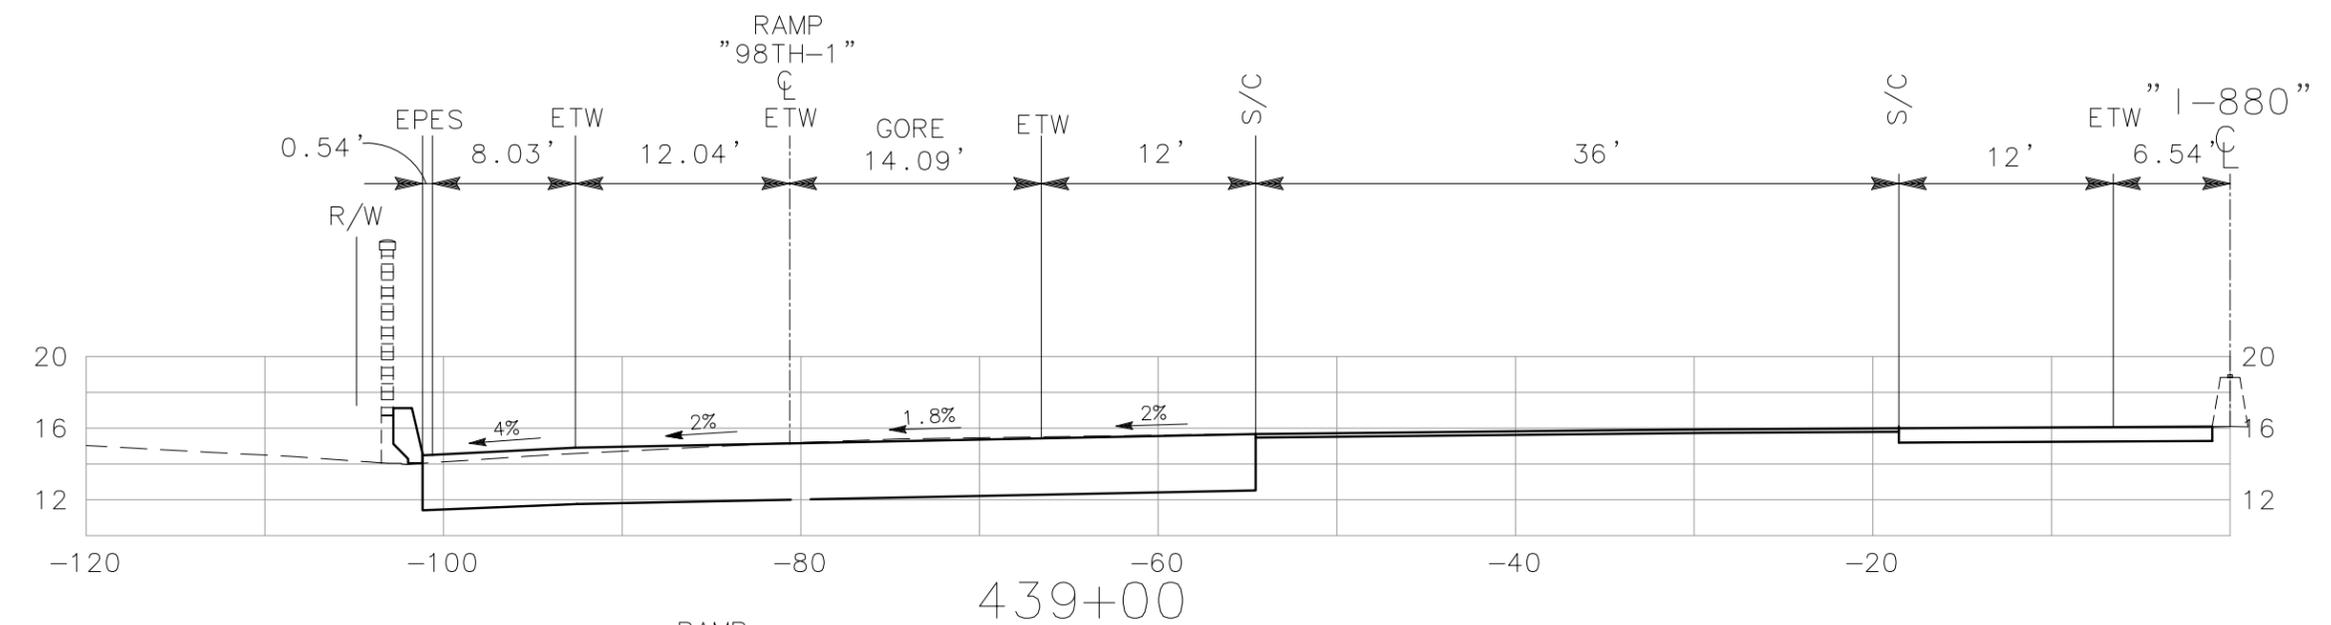

ALL DIMENSIONS ARE IN FEET UNLESS OTHERWISE SHOWN

"I-880" LINE
CROSS SECTIONS
SCALE: 1" = 10'


DIST	COUNTY	ROUTE	POST MILE TOTAL PROJECT	NO.	SHEETS
04	Ala	880	24.0/25.5	40	62

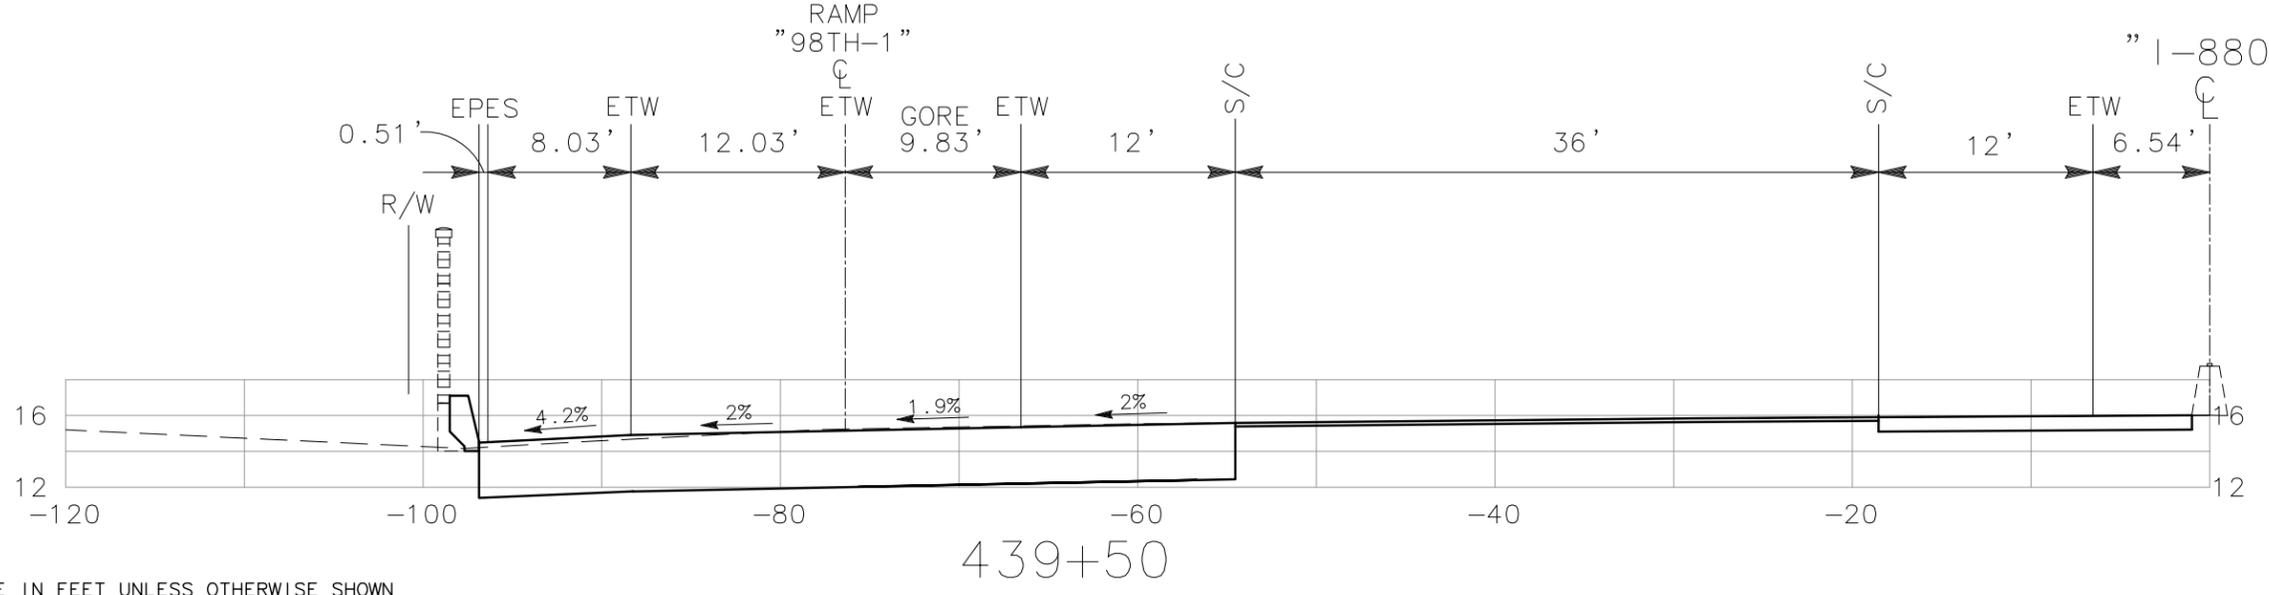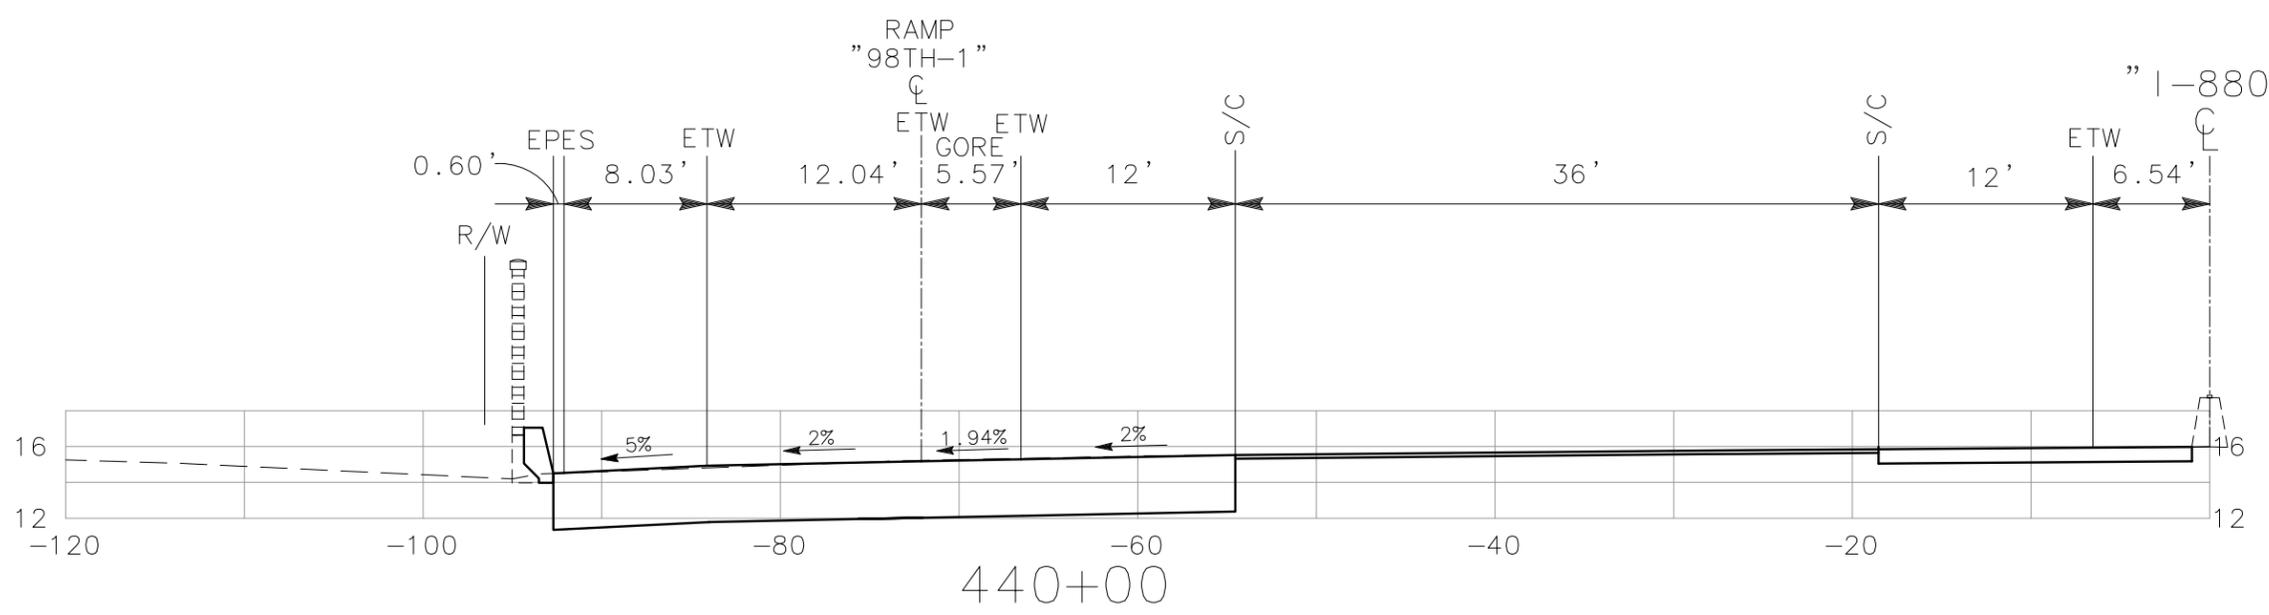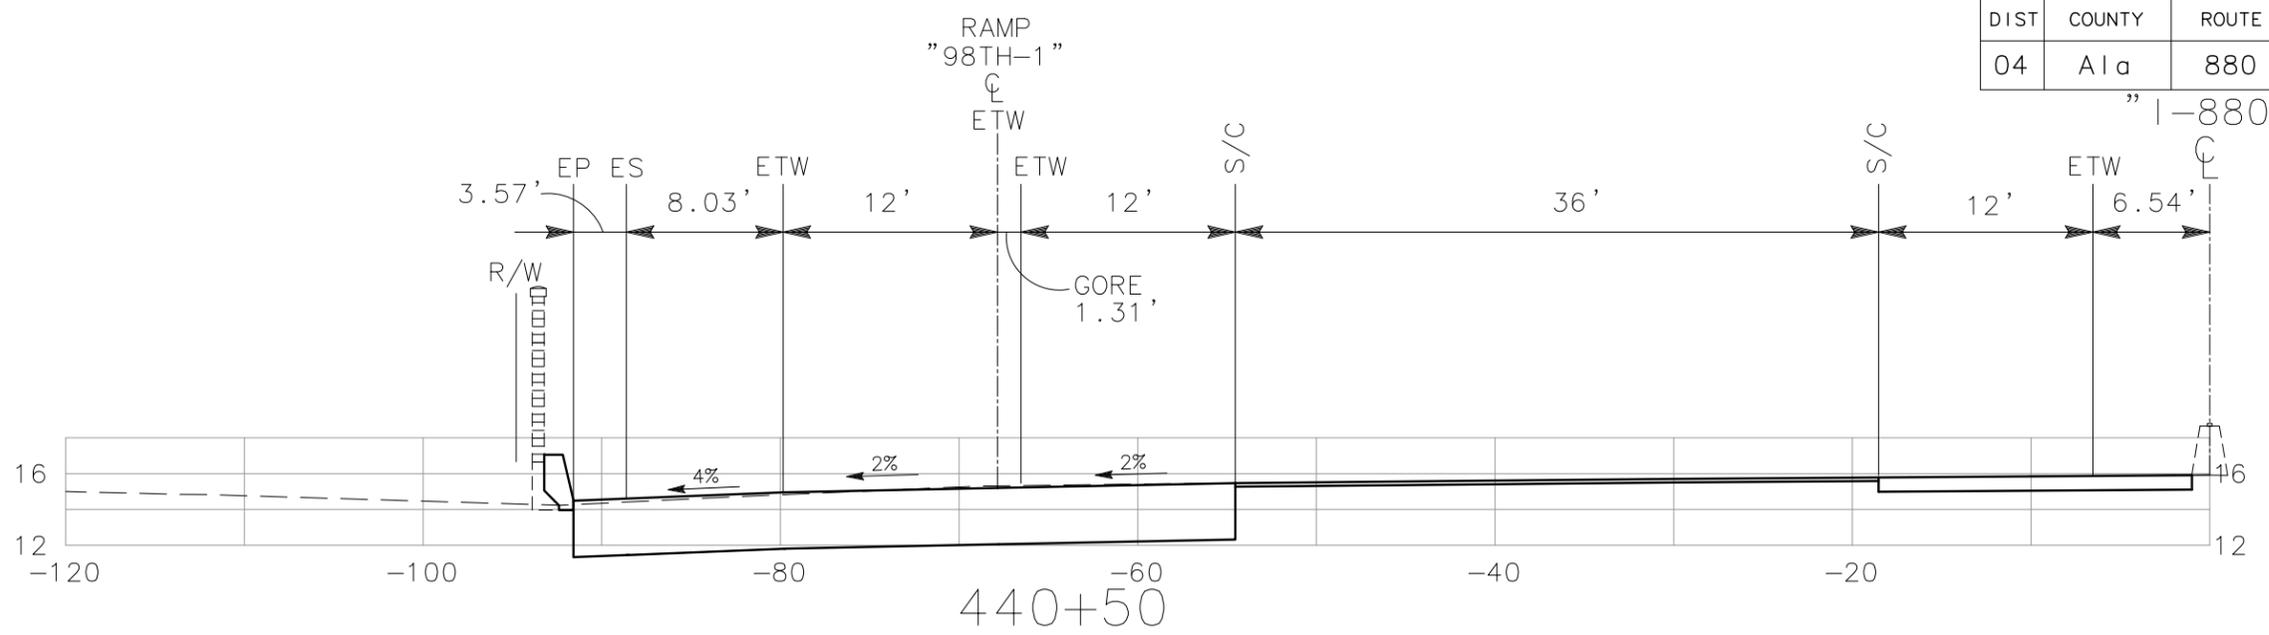


"I-880" LINE
 CROSS SECTIONS
 SCALE: 1" = 10'

ALL DIMENSIONS ARE IN FEET UNLESS OTHERWISE SHOWN


DIST	COUNTY	ROUTE	POST MILE TOTAL PROJECT	NO.	SHEETS
04	Ala	880	24.0/25.5	41	62

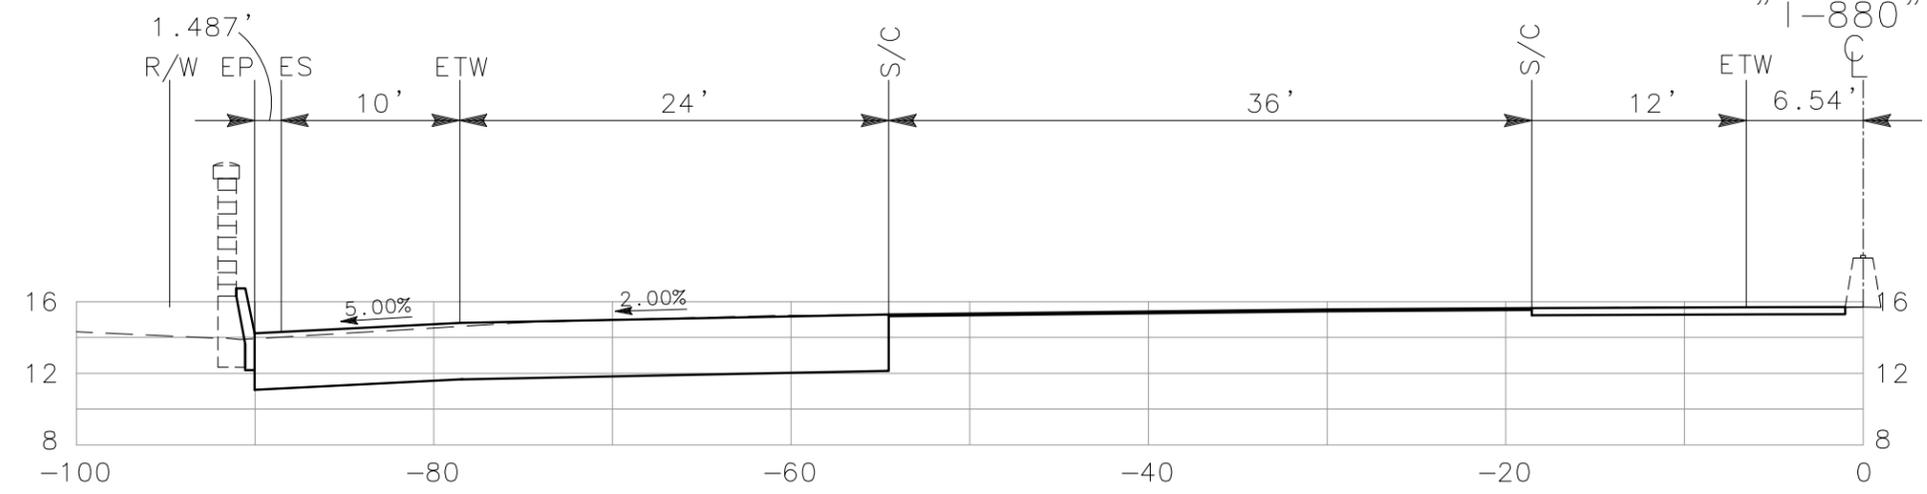

441+47.37 (Begin Taper)

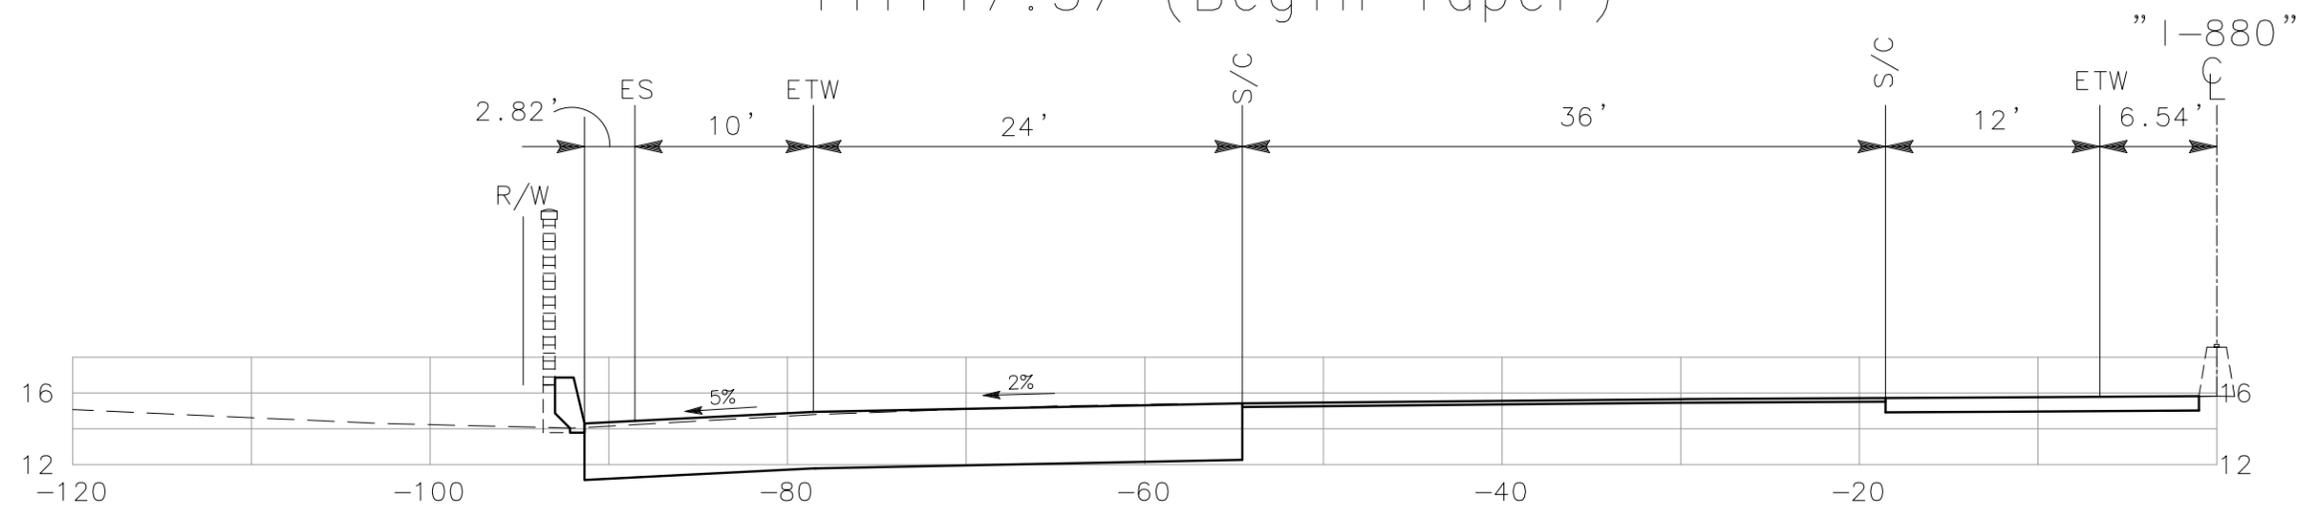

441+00


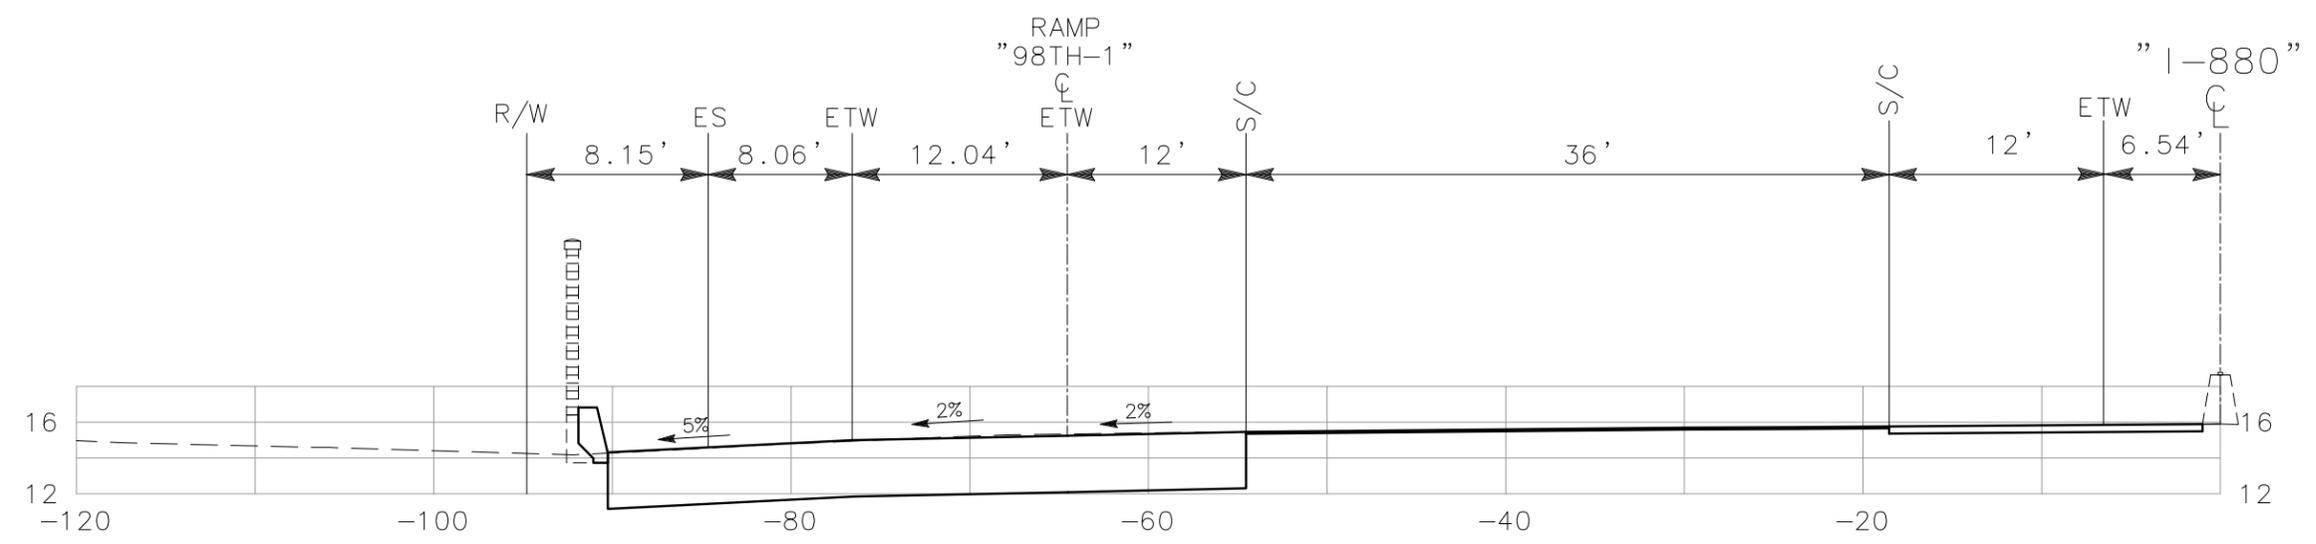


440+65.41 (END GORE ARE)

"I-880" LINE
CROSS SECTIONS
SCALE: 1" = 10'

ALL DIMENSIONS ARE IN FEET UNLESS OTHERWISE SHOWN




DIST	COUNTY	ROUTE	POST MILE TOTAL PROJECT	NO.	SHEETS
04	Ala	880	24.0/25.5	42	62

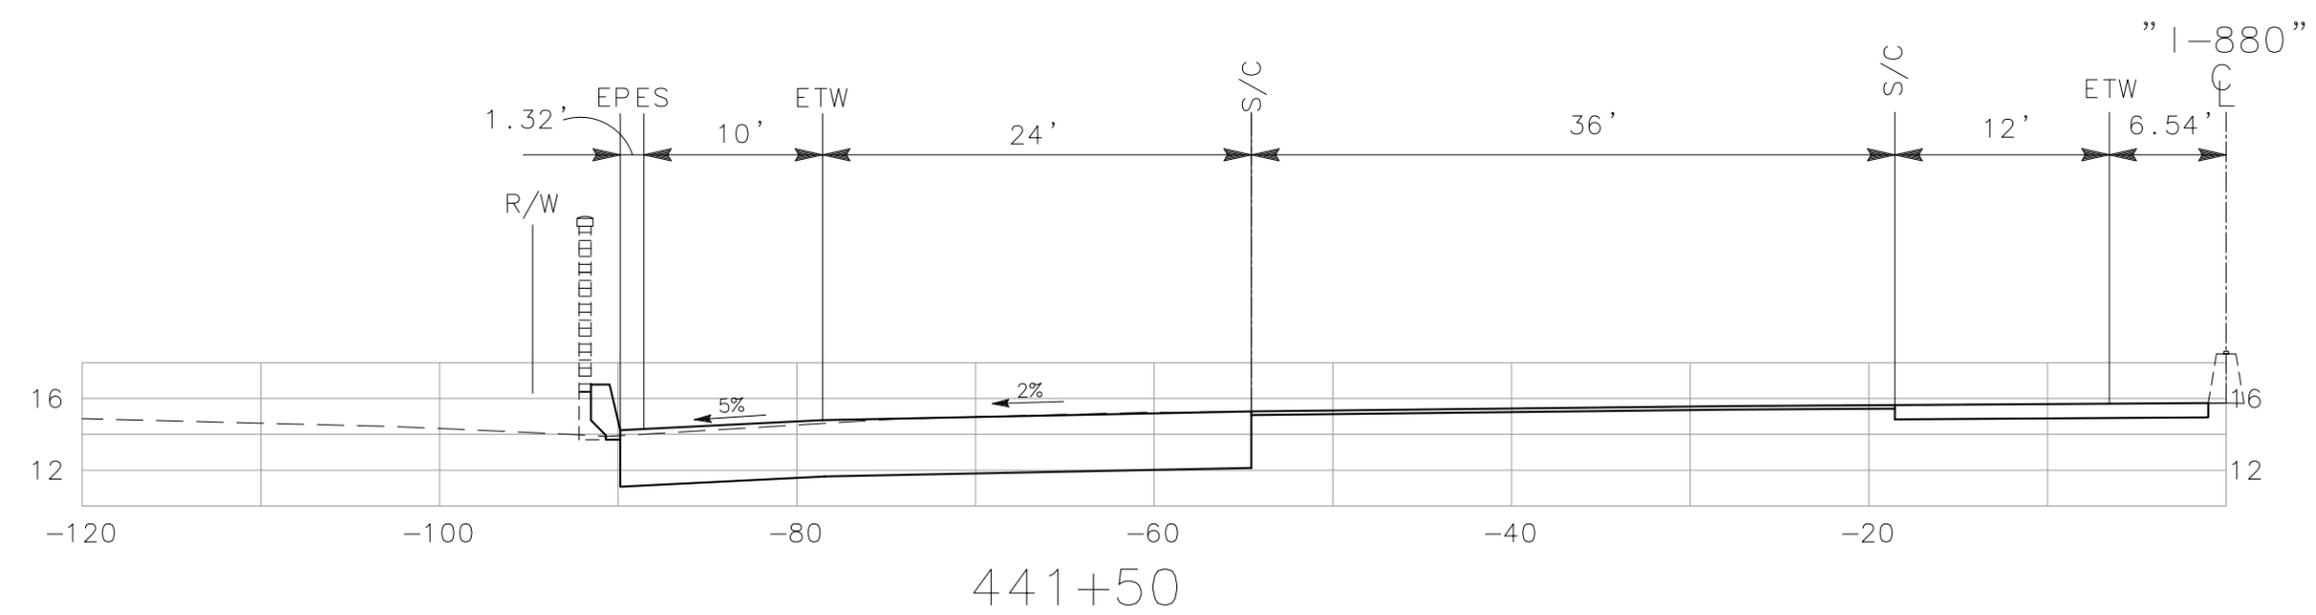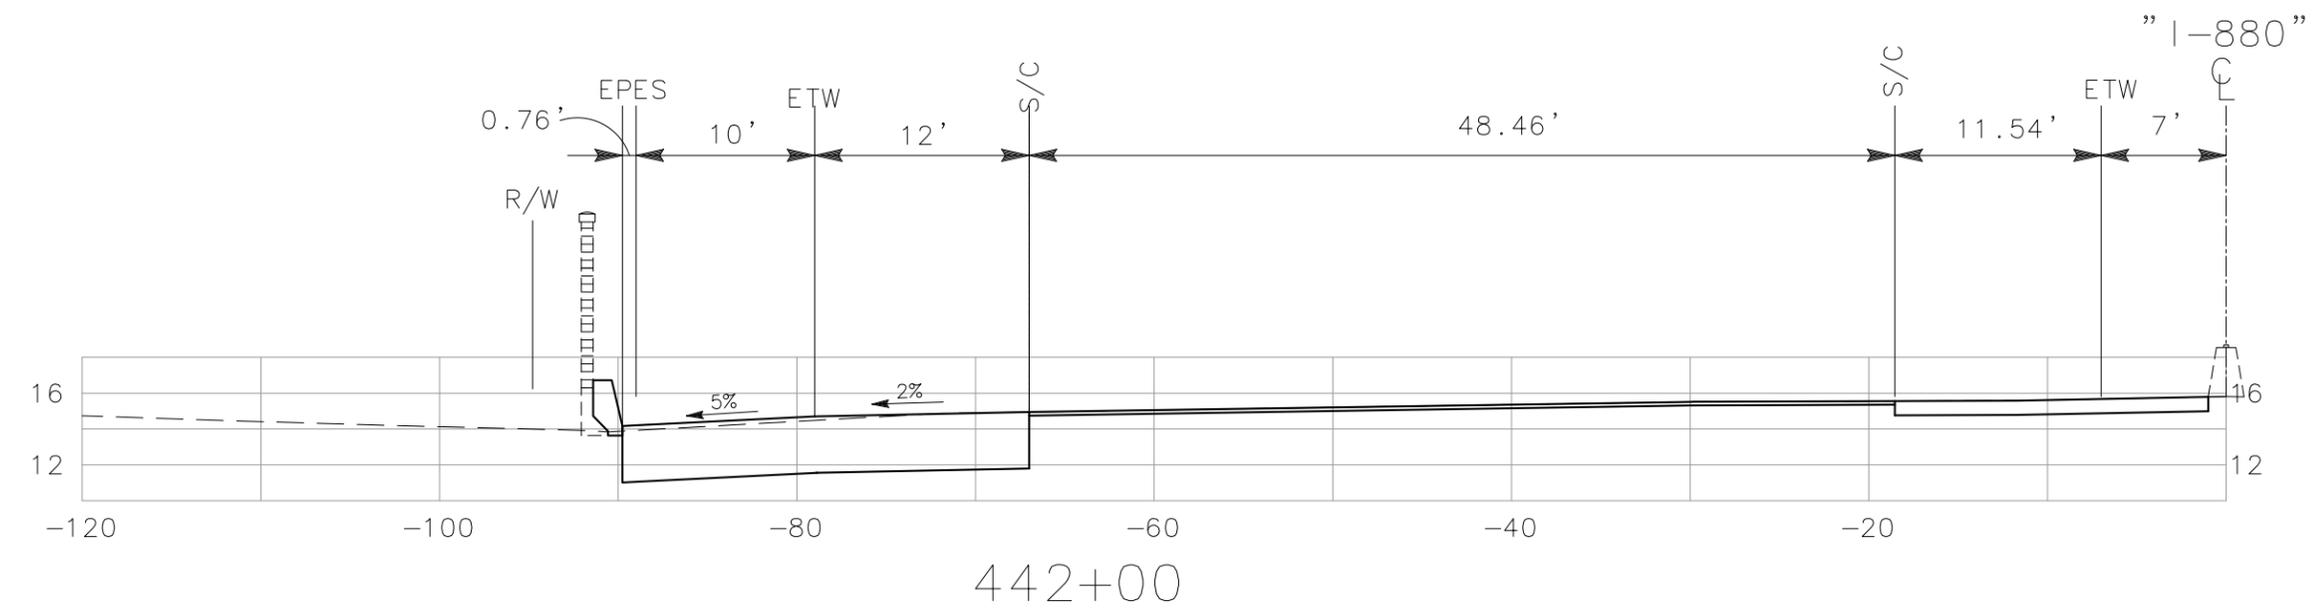

ALL DIMENSIONS ARE IN FEET UNLESS OTHERWISE SHOWN

"I-880" LINE
CROSS SECTIONS
SCALE: 1" = 10'




DIST	COUNTY	ROUTE	POST MILE TOTAL PROJECT	NO.	SHEETS
04	Ala	880	24.0/25.5	43	62

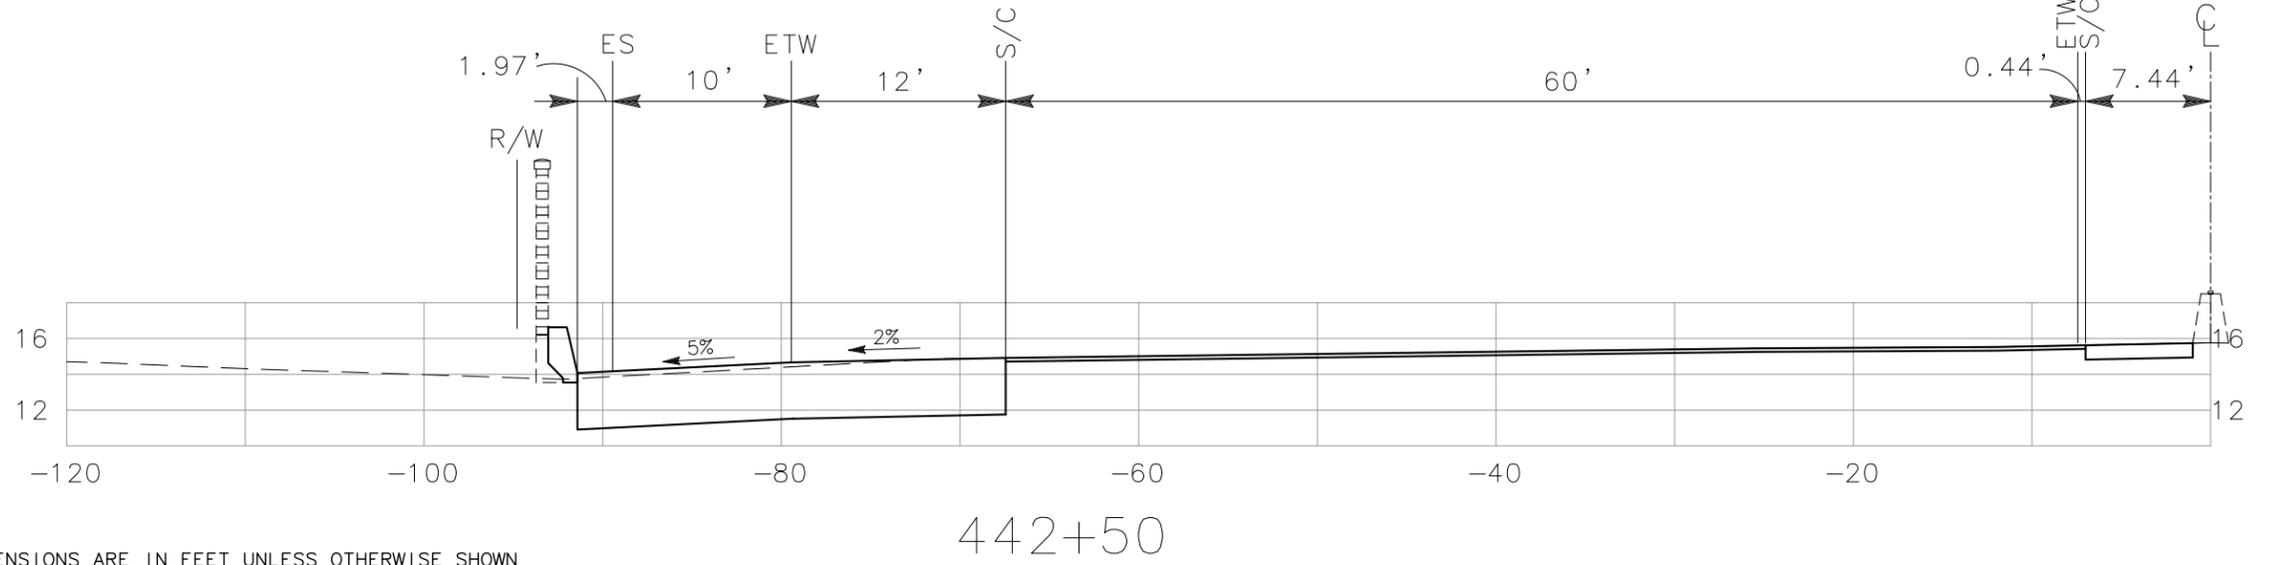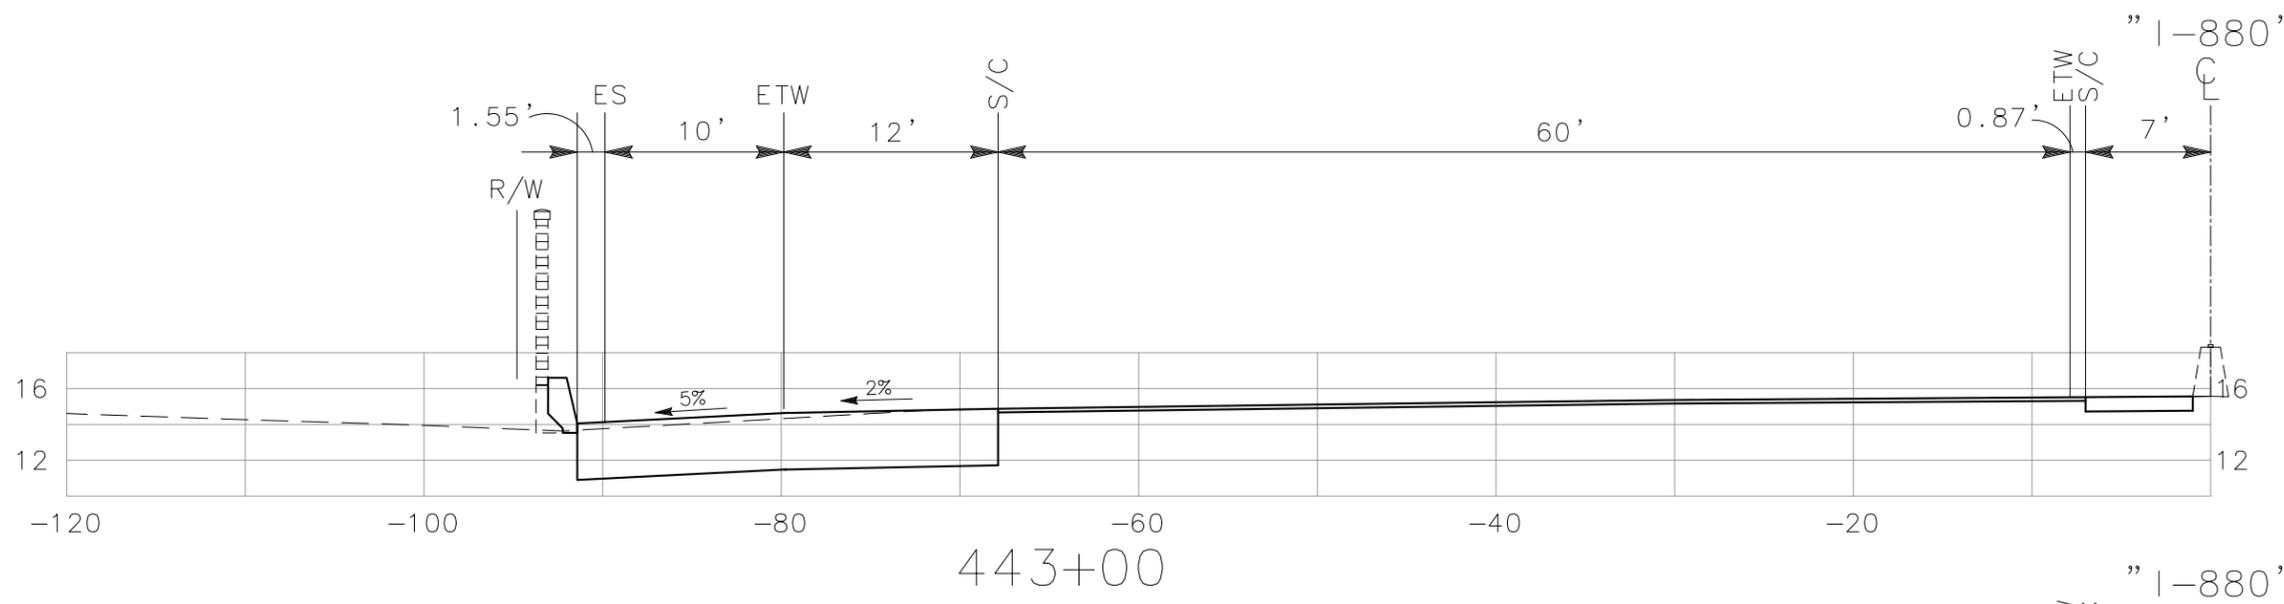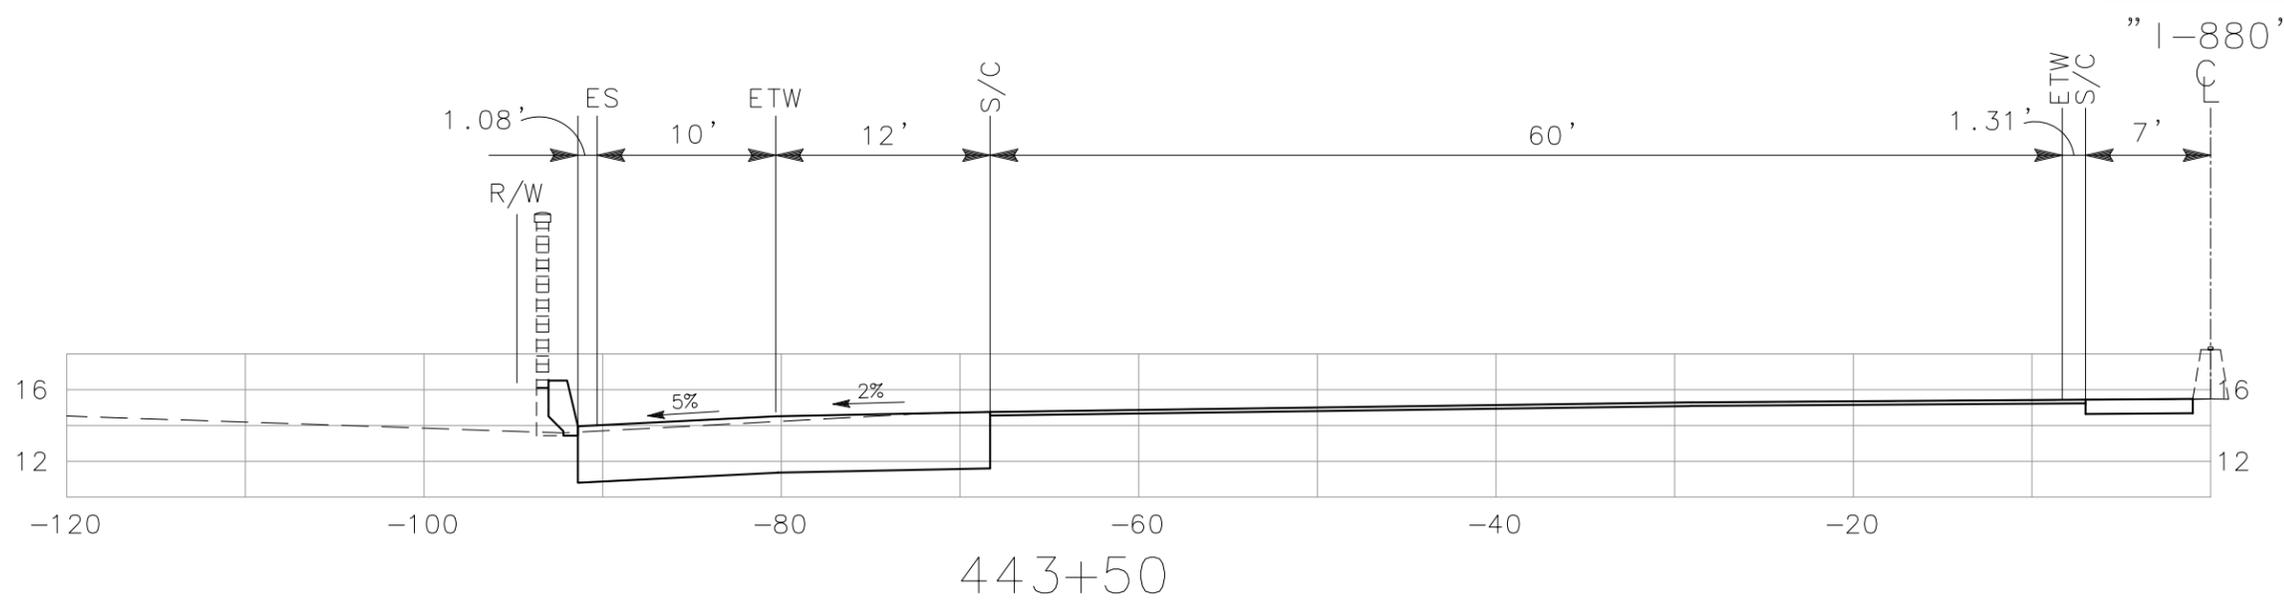

ALL DIMENSIONS ARE IN FEET UNLESS OTHERWISE SHOWN

"1-880" LINE
CROSS SECTIONS
SCALE: 1" = 10'



DIST	COUNTY	ROUTE	POST MILE TOTAL PROJECT	NO.	SHEETS
04	Ala	880	24.0/25.5	44	62

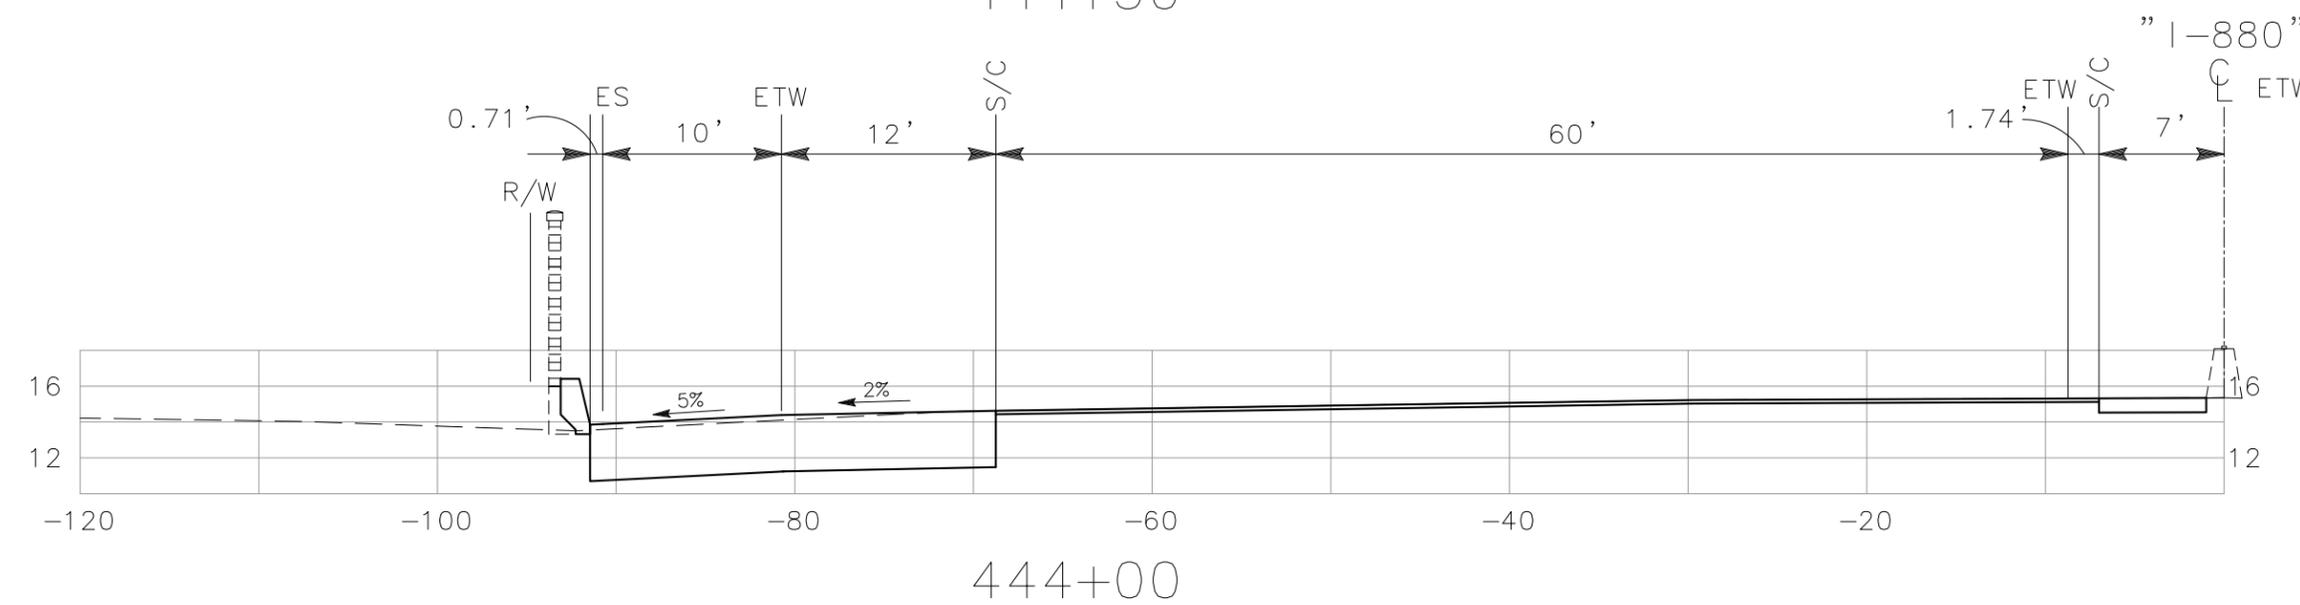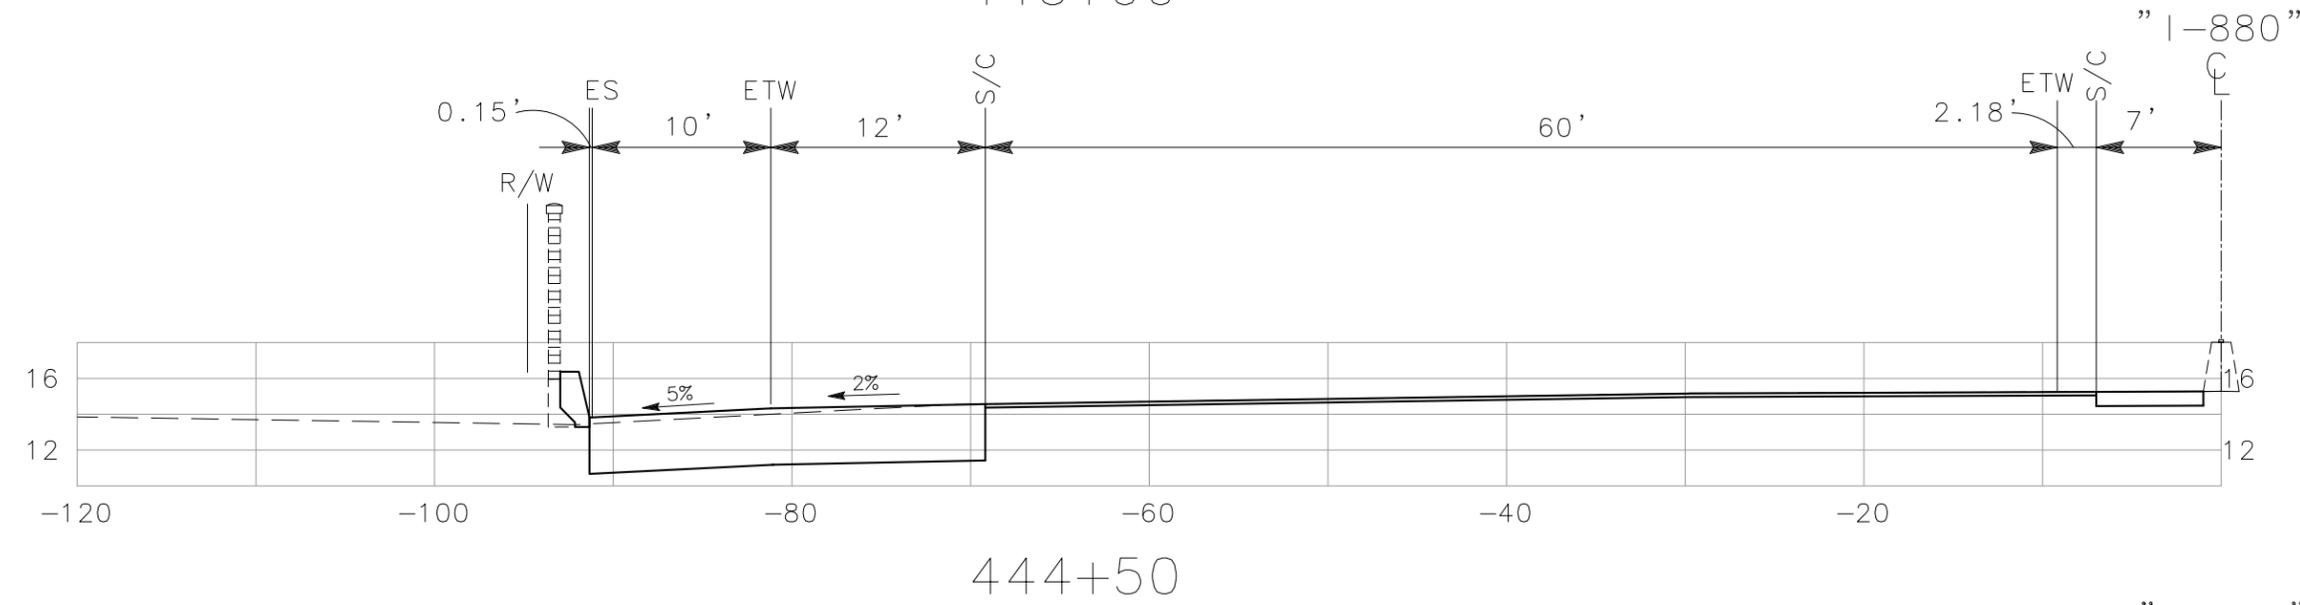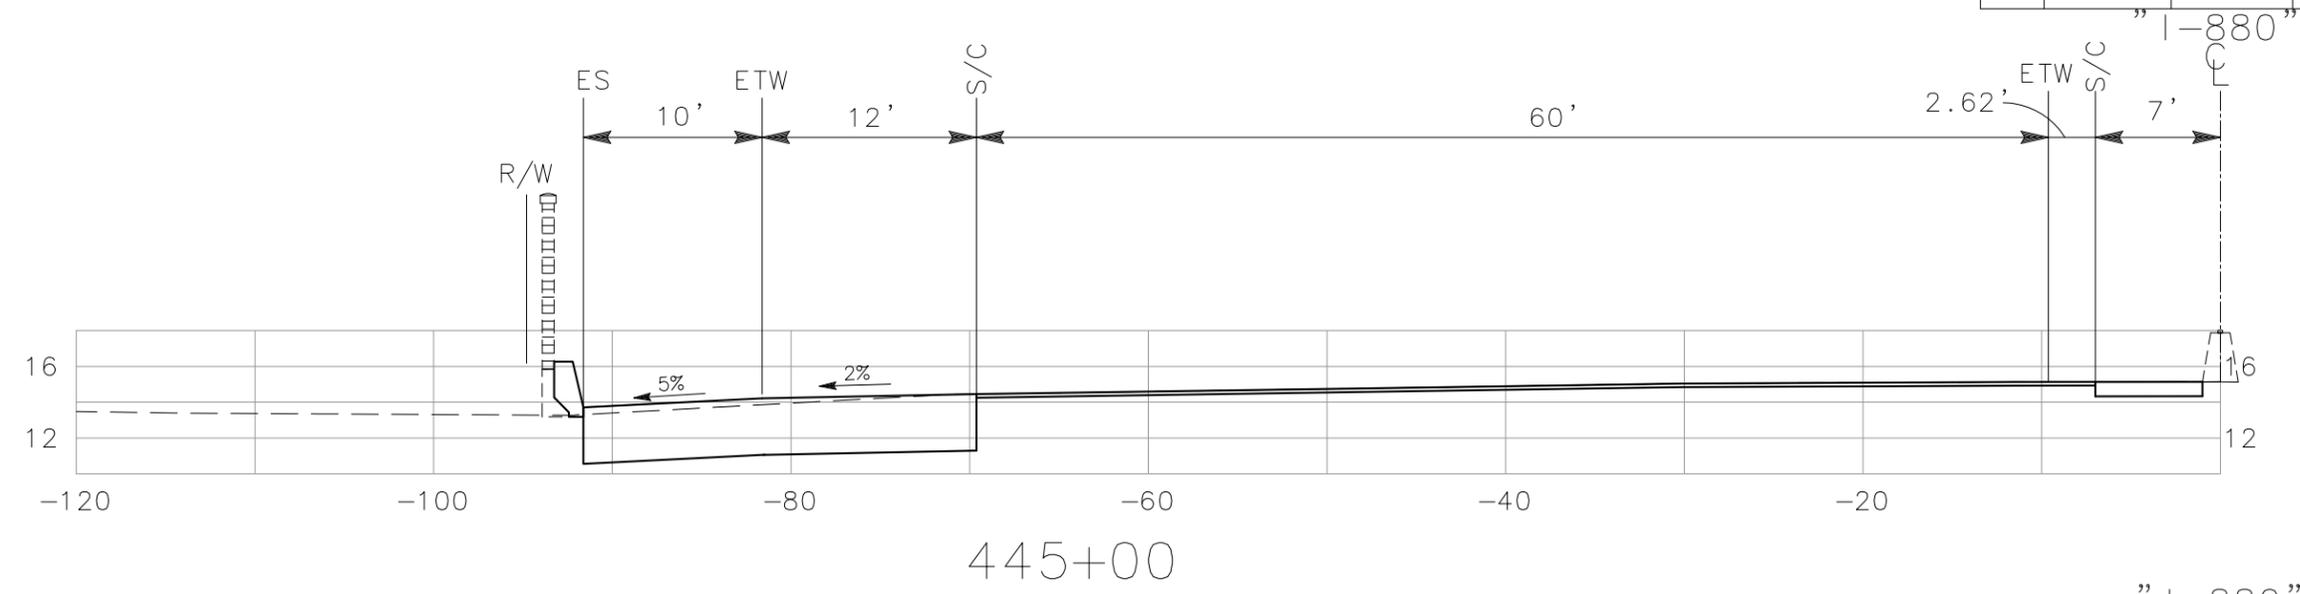

"I-880" LINE
CROSS SECTIONS
SCALE: 1" = 10'

ALL DIMENSIONS ARE IN FEET UNLESS OTHERWISE SHOWN



DIST	COUNTY	ROUTE	POST MILE TOTAL PROJECT	NO.	SHEETS
04	Ala	880	24.0/25.5	45	62

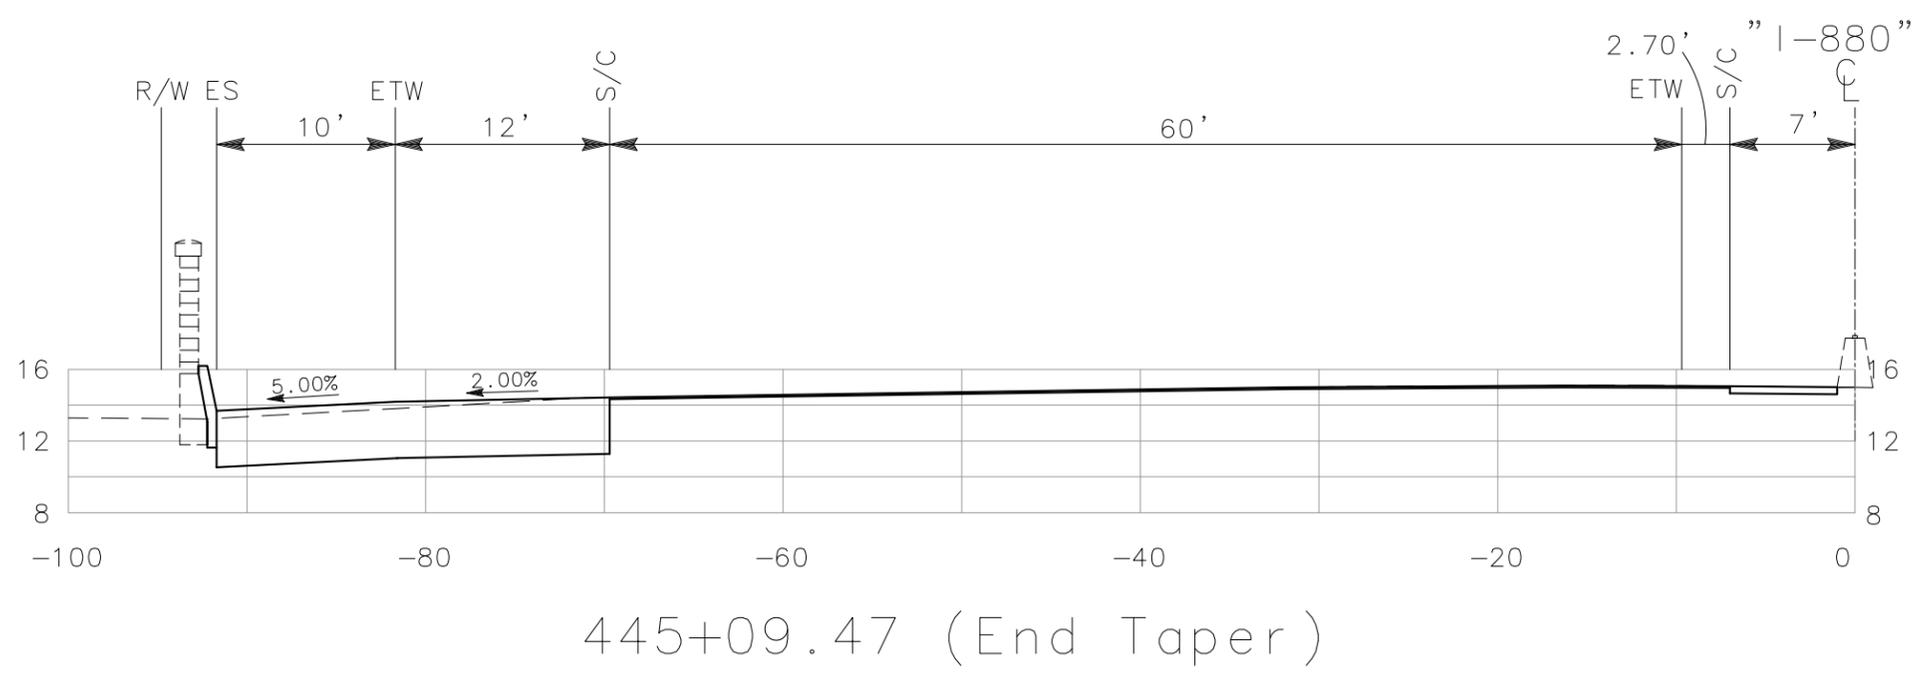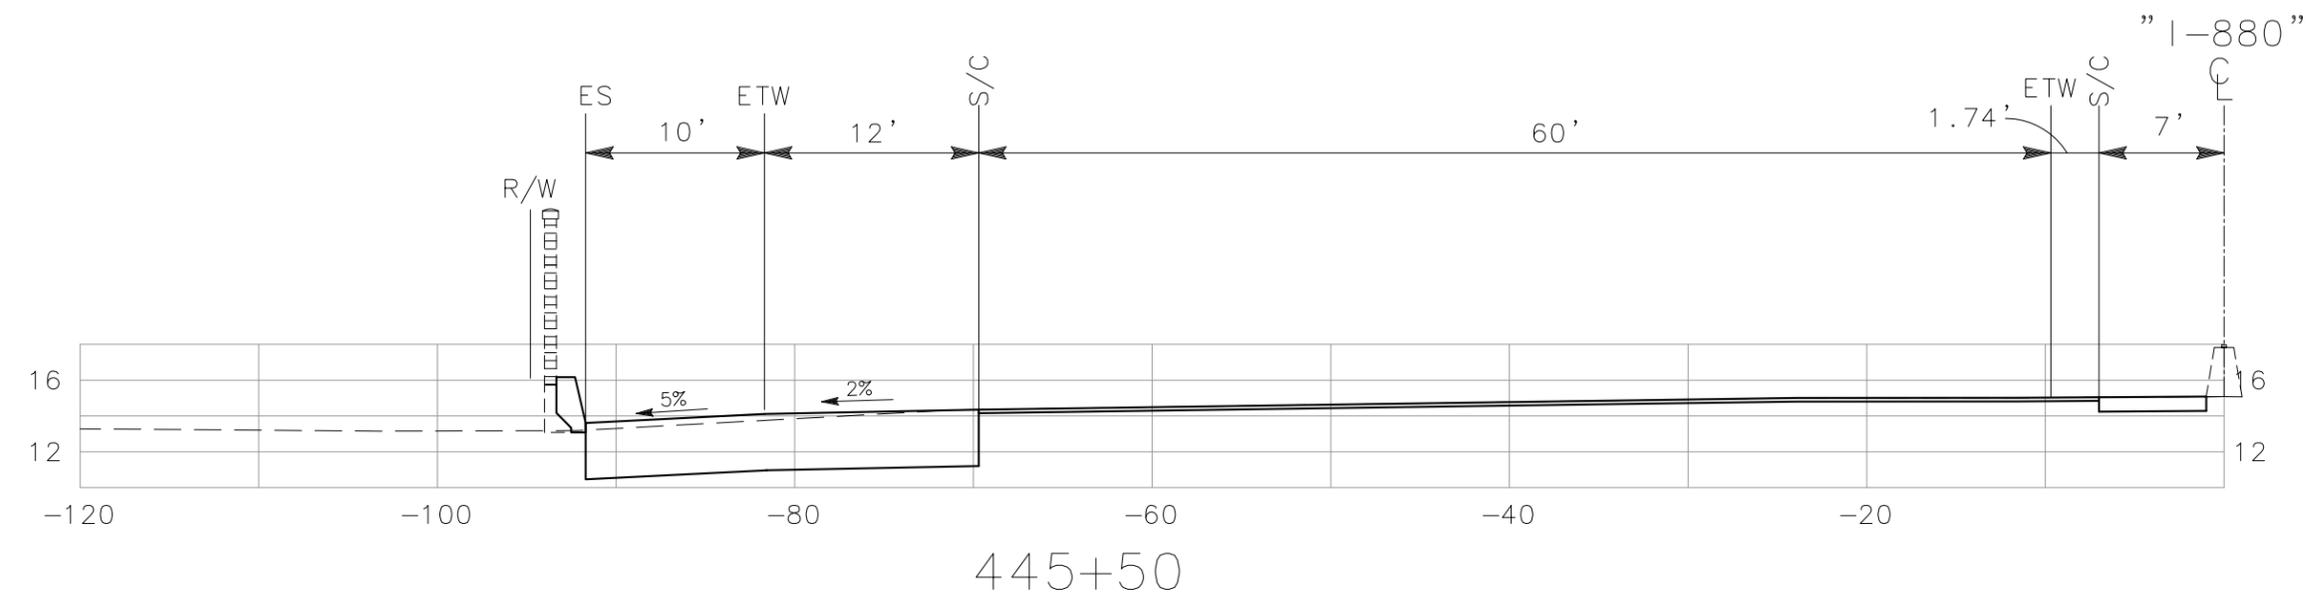

ALL DIMENSIONS ARE IN FEET UNLESS OTHERWISE SHOWN

"1-880" LINE
CROSS SECTIONS
SCALE: 1" = 10'




DIST	COUNTY	ROUTE	POST MILE TOTAL PROJECT	NO.	SHEETS
04	Ala	880	24.0/25.5	46	62

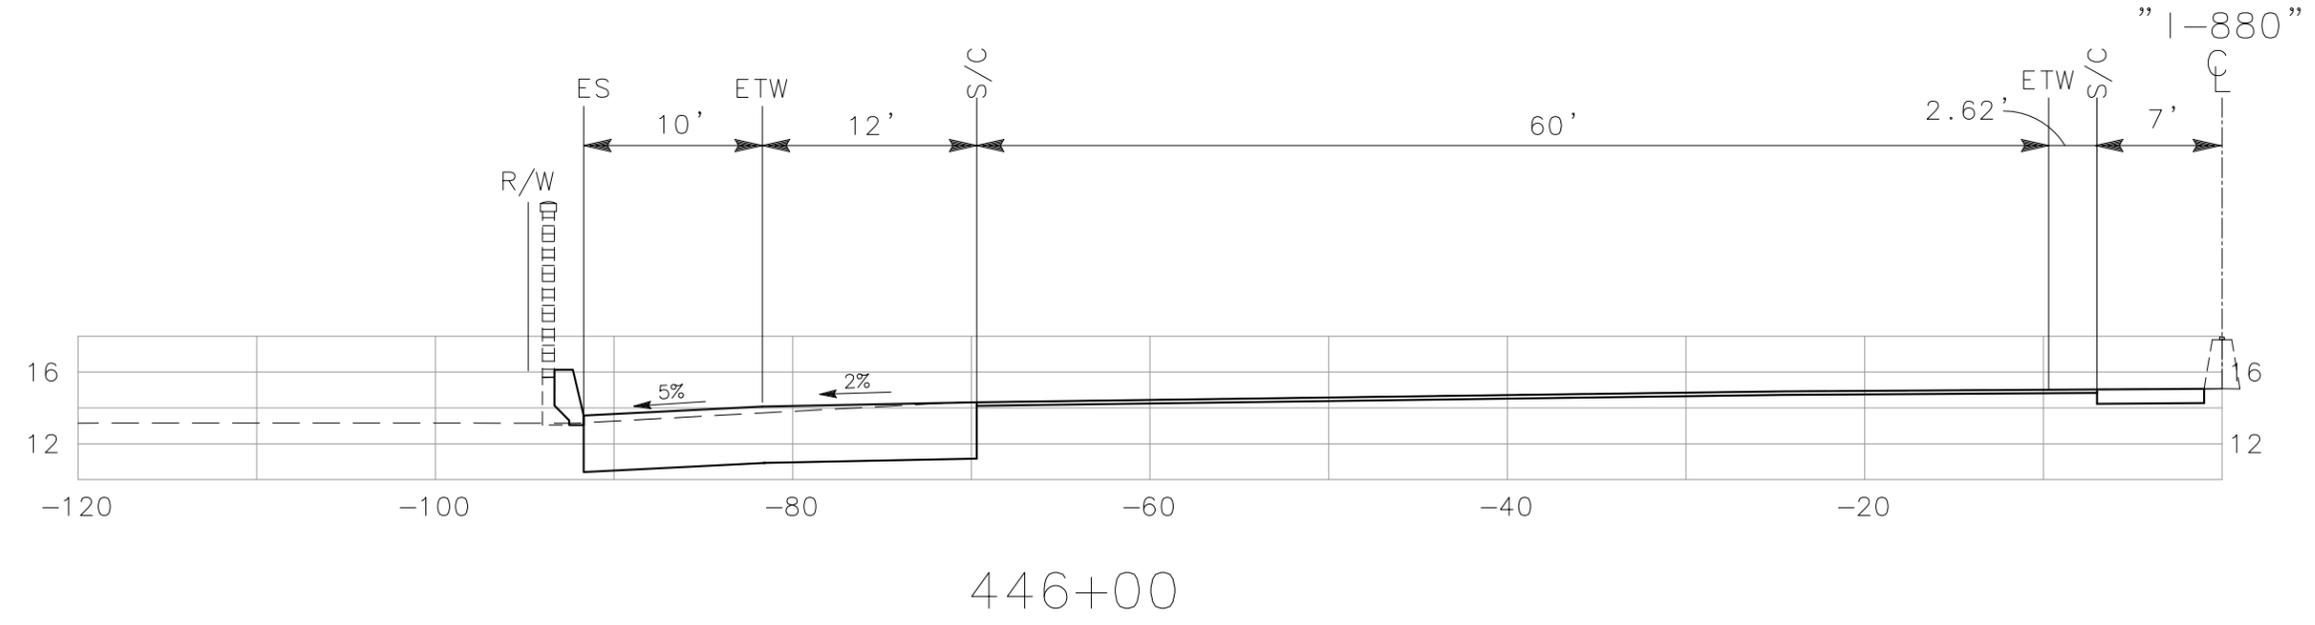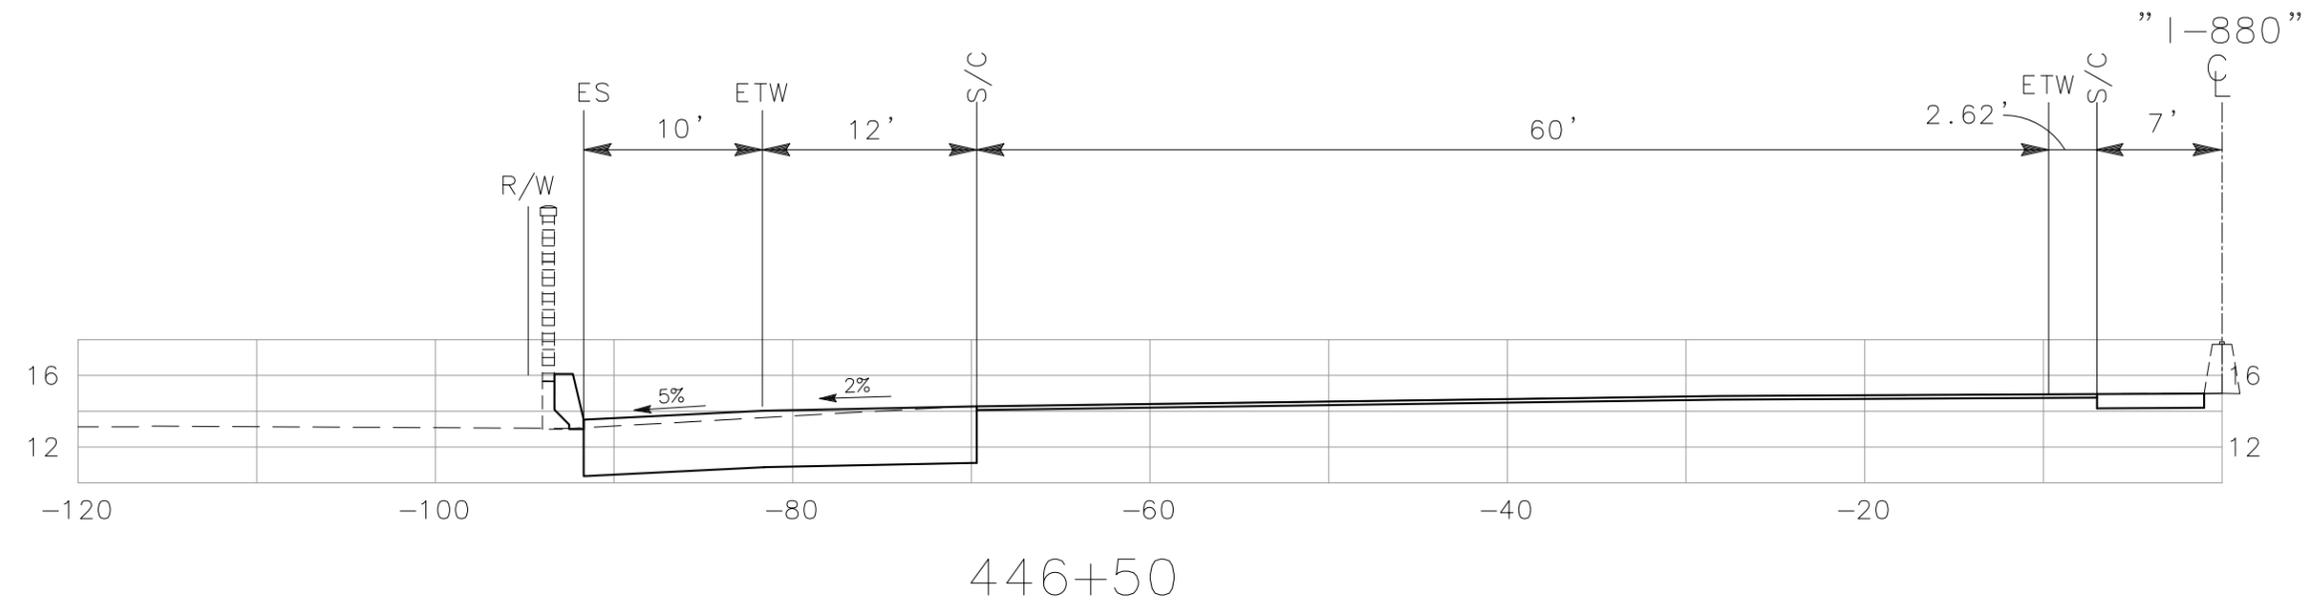

ALL DIMENSIONS ARE IN FEET UNLESS OTHERWISE SHOWN

"1-880" LINE
CROSS SECTIONS
SCALE: 1" = 10'




DIST	COUNTY	ROUTE	POST MILE TOTAL PROJECT	NO.	SHEETS
04	Ala	880	24.0/25.5	47	62

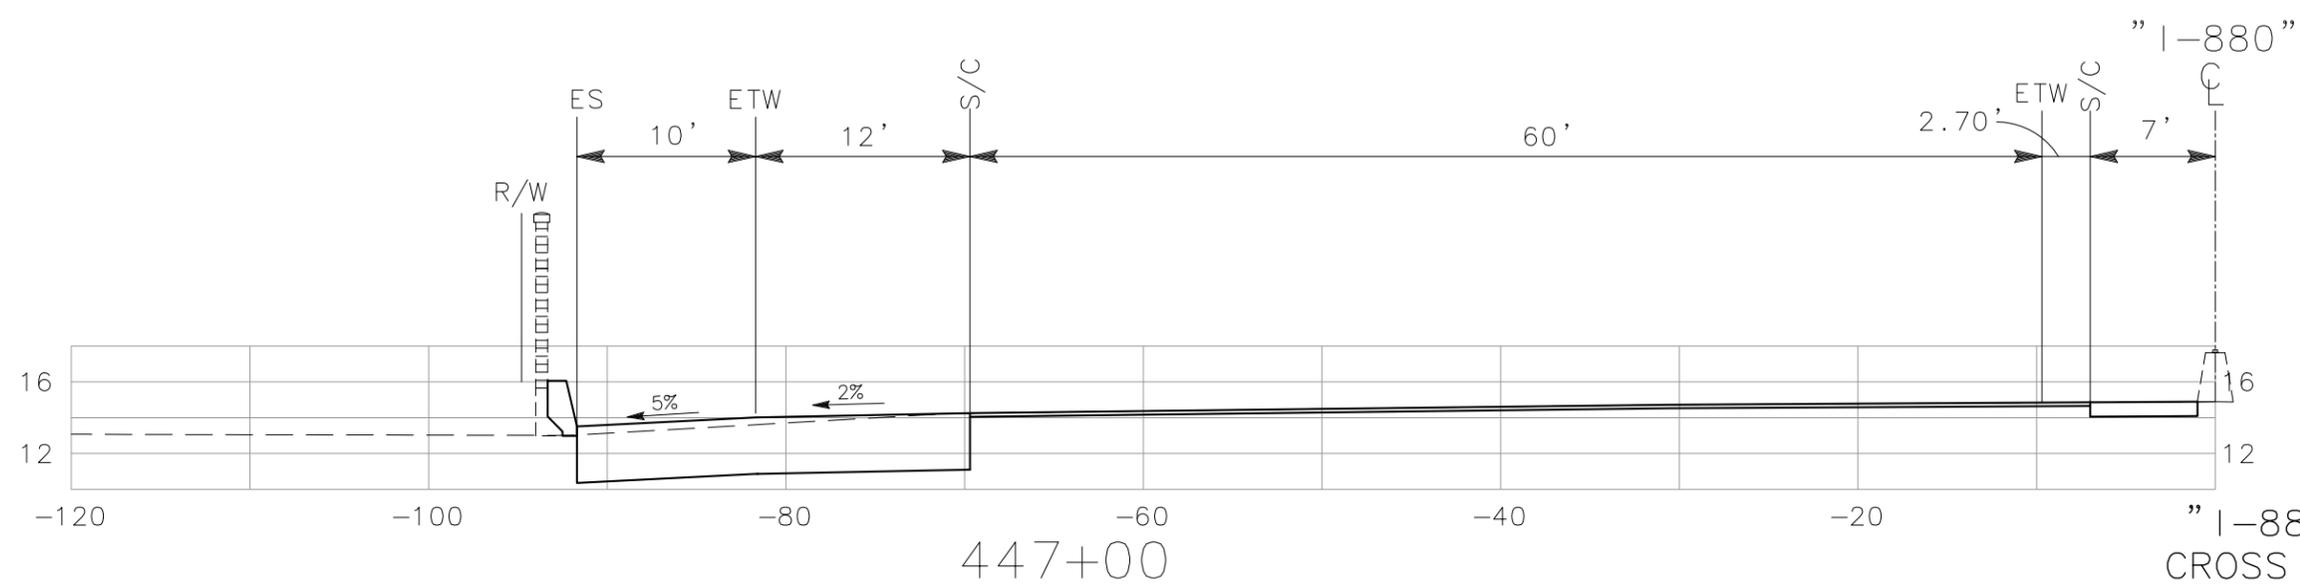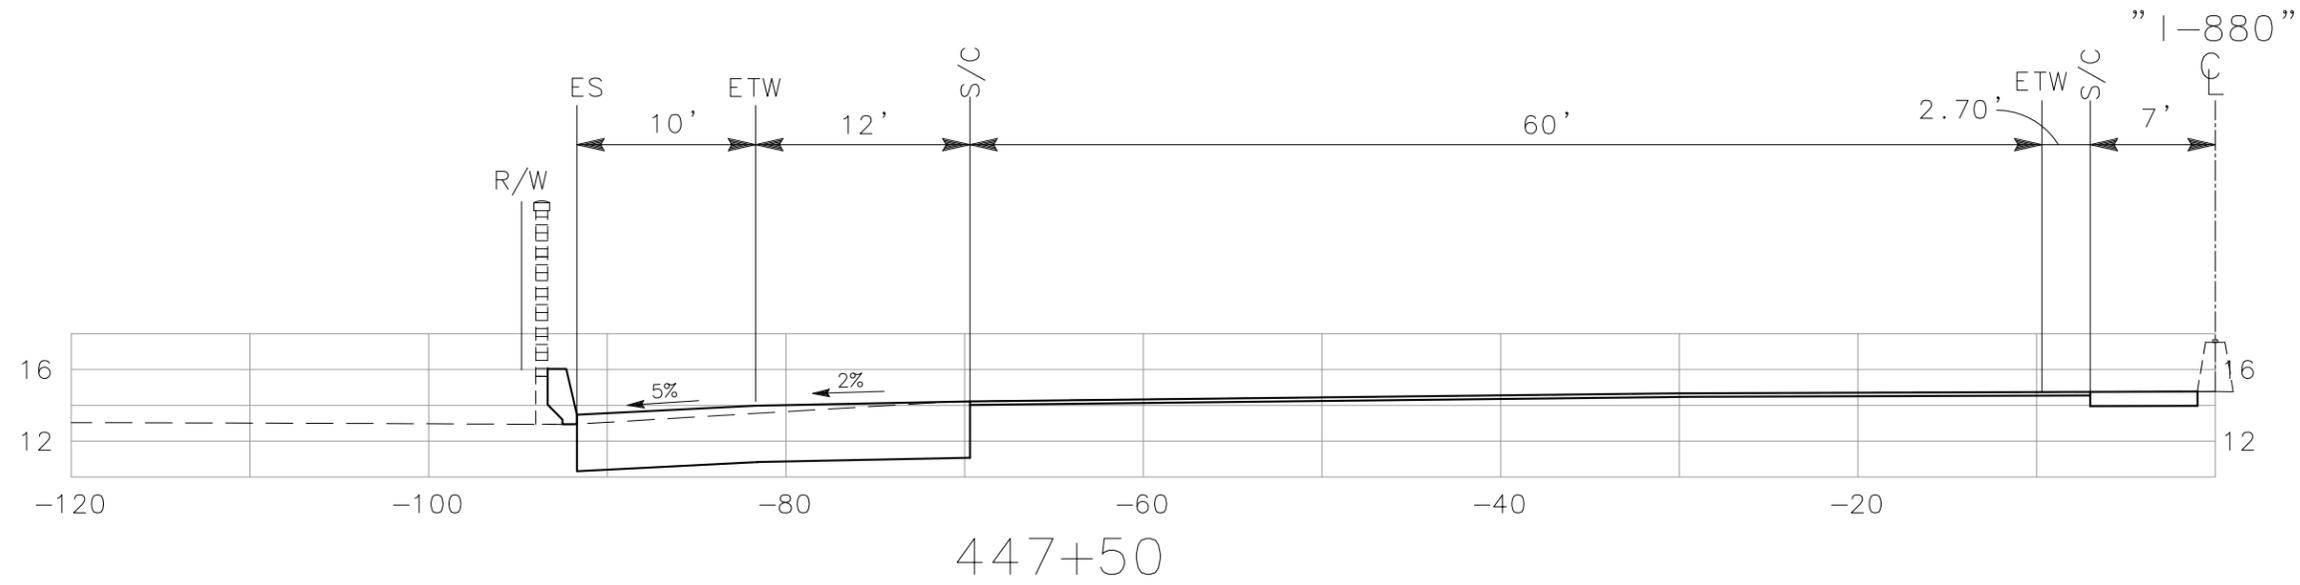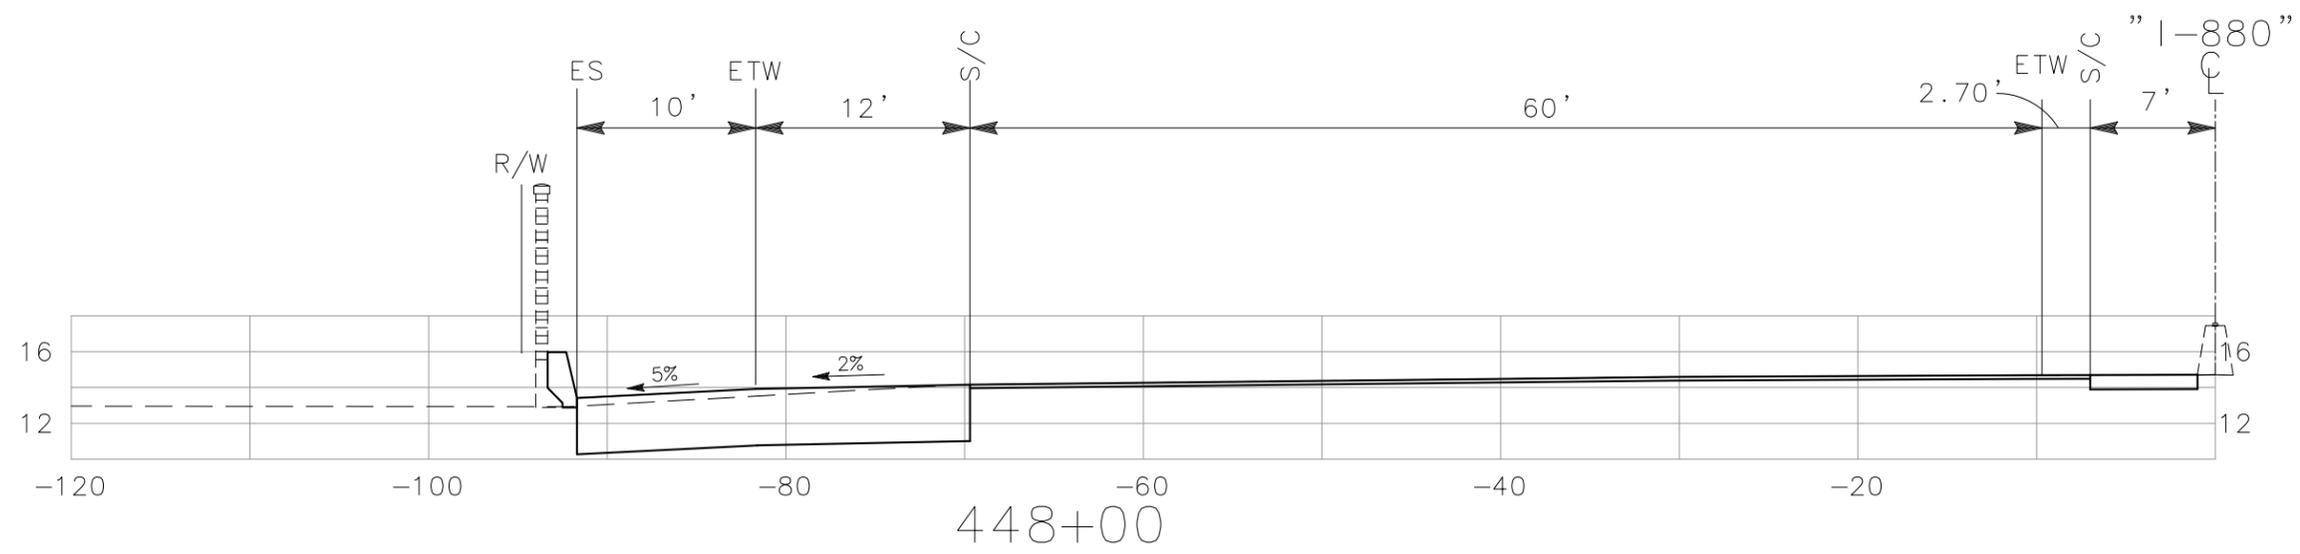

"1-880" LINE
CROSS SECTIONS
SCALE: 1" = 10'

ALL DIMENSIONS ARE IN FEET UNLESS OTHERWISE SHOWN


DIST	COUNTY	ROUTE	POST MILE TOTAL PROJECT	NO.	SHEETS
04	Ala	880	24.0/25.5	48	62

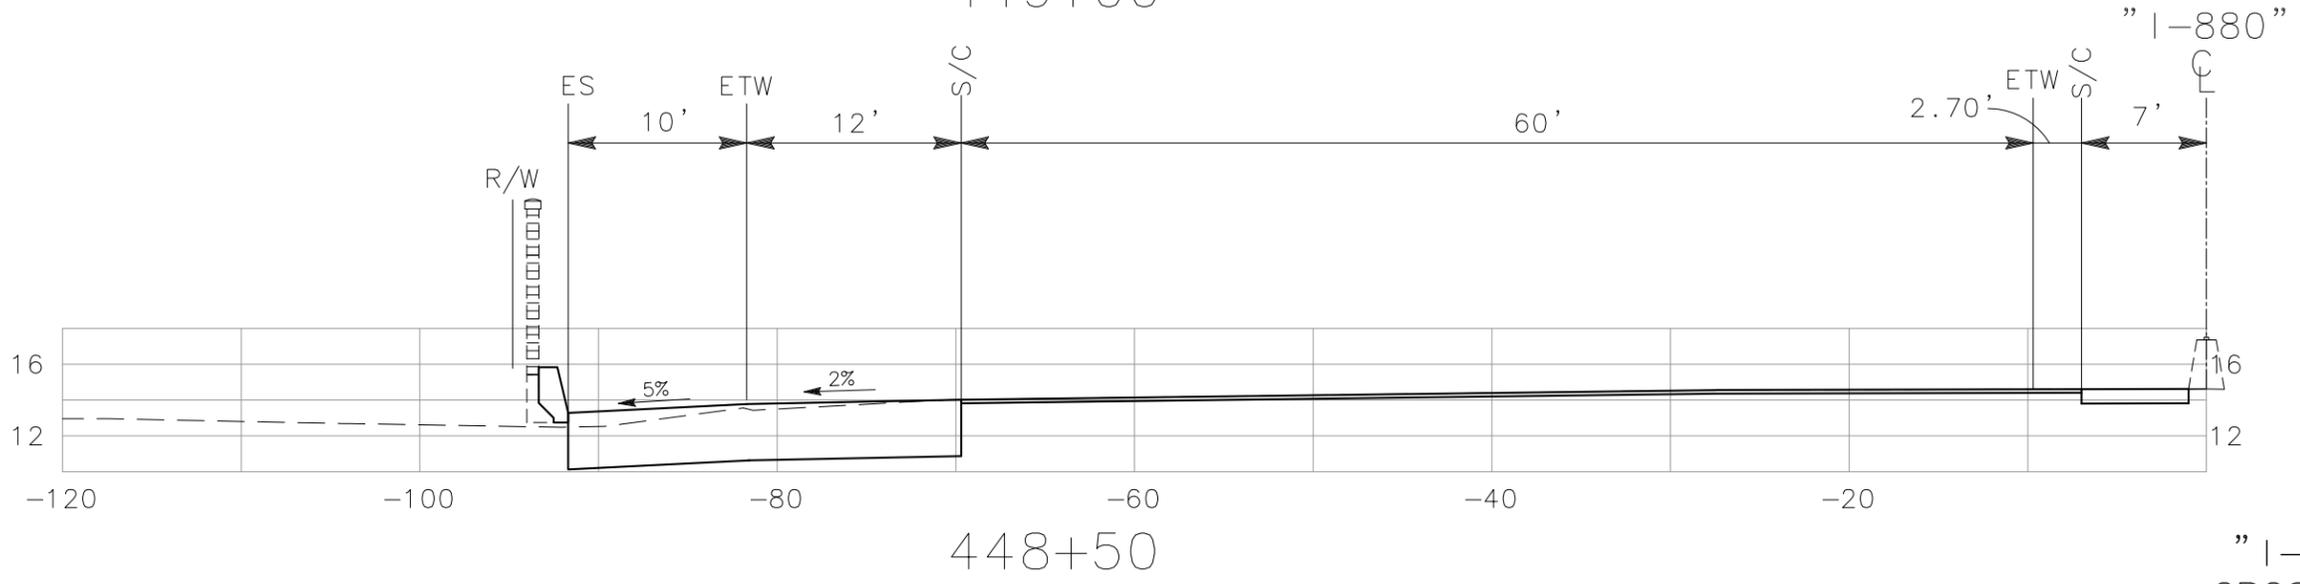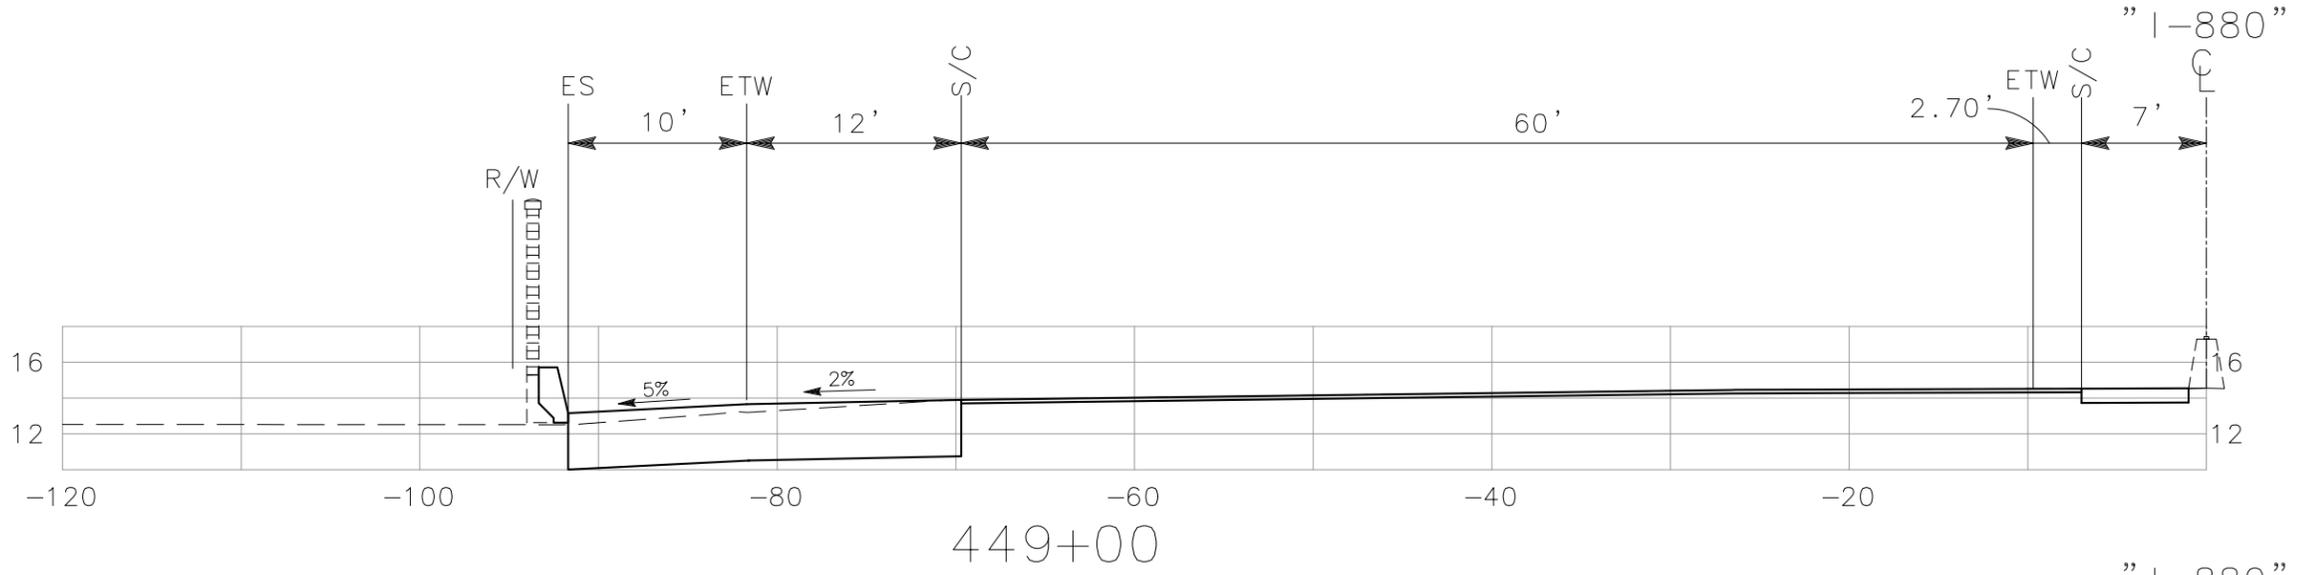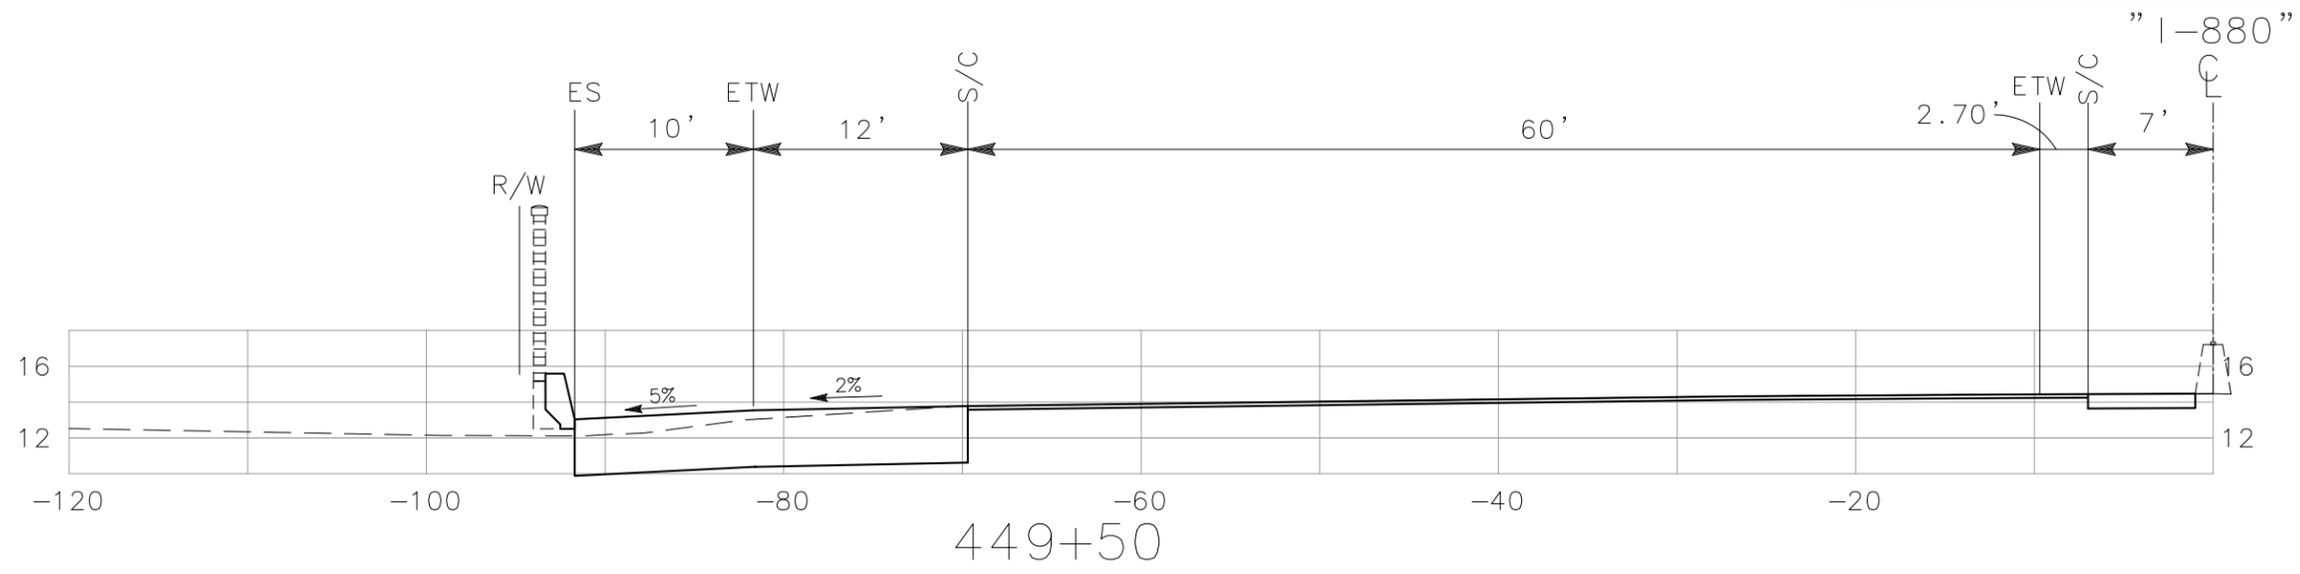


"I-880" LINE
CROSS SECTIONS
SCALE: 1" = 10'

ALL DIMENSIONS ARE IN FEET UNLESS OTHERWISE SHOWN


DIST	COUNTY	ROUTE	POST MILE TOTAL PROJECT	NO.	SHEETS
04	Ala	880	24.0/25.5	49	62

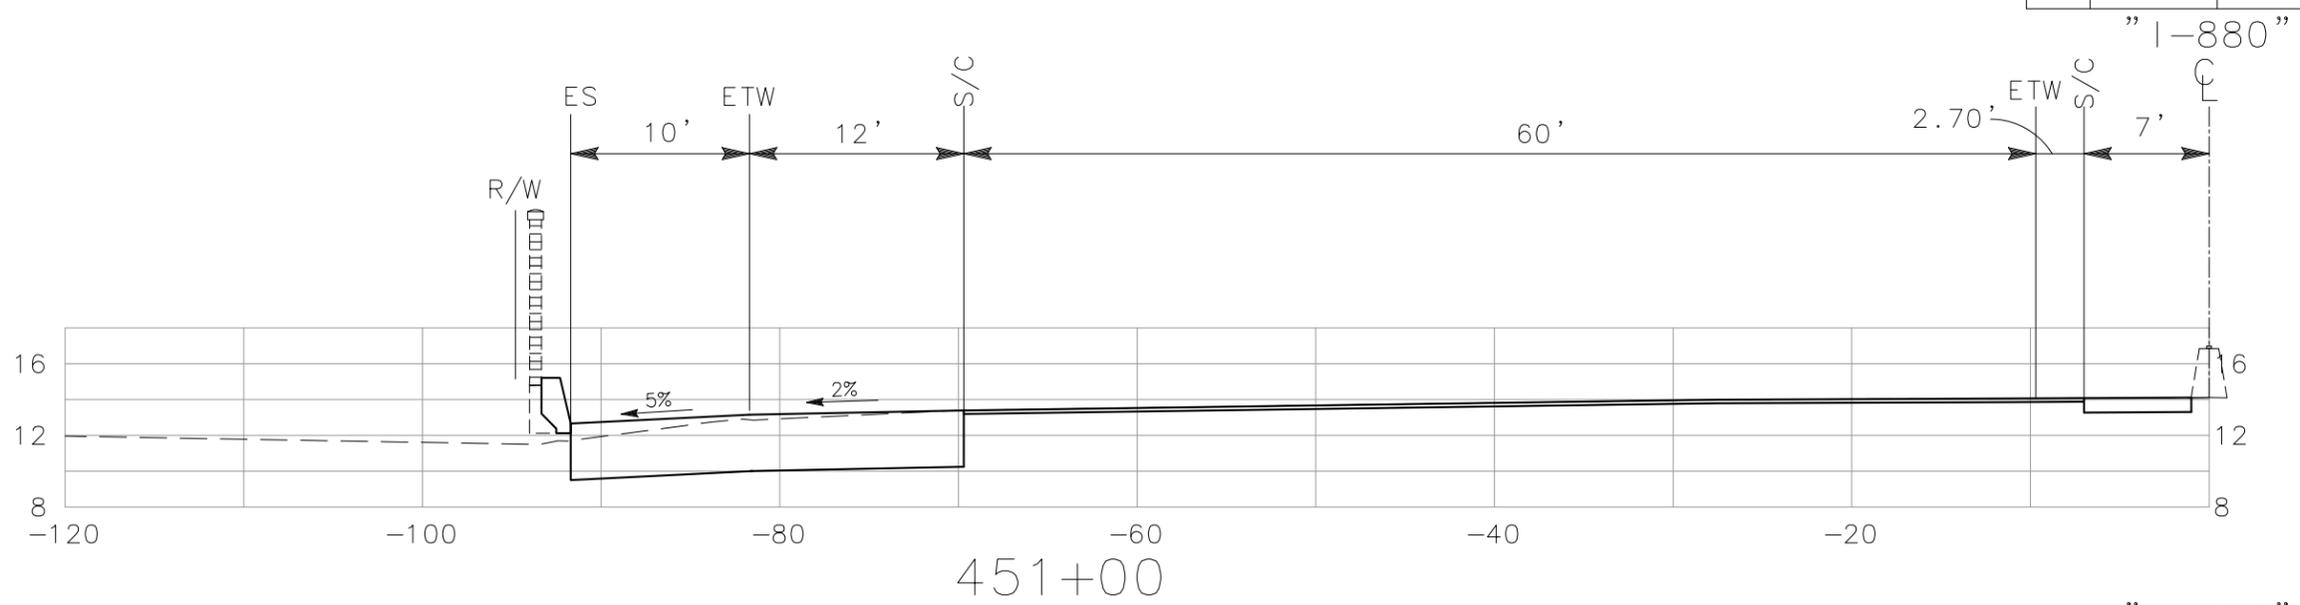

451+00

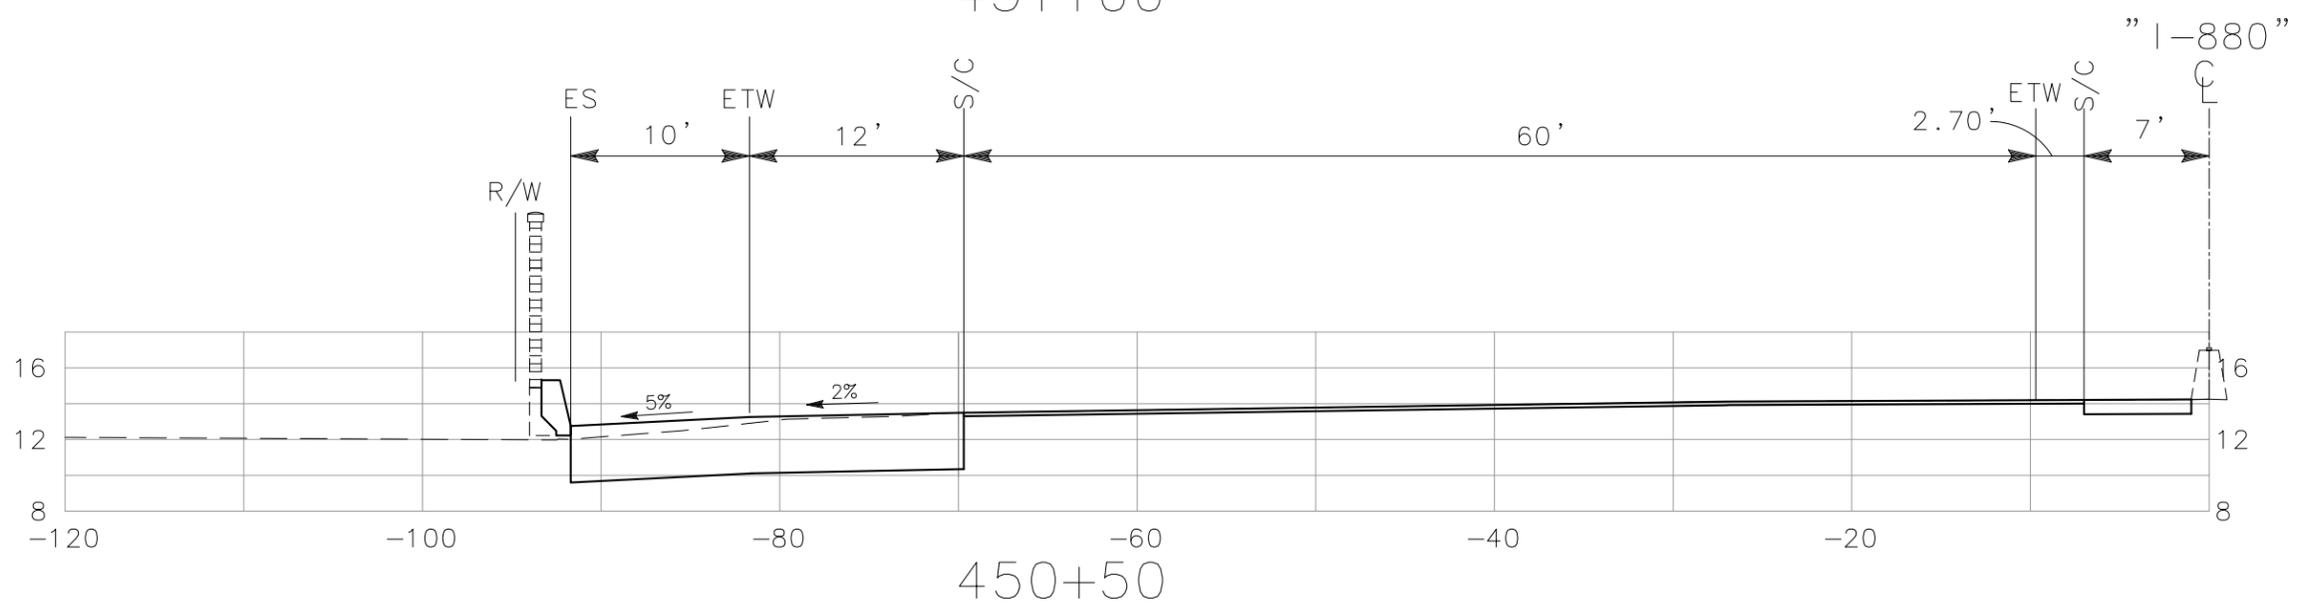

450+50



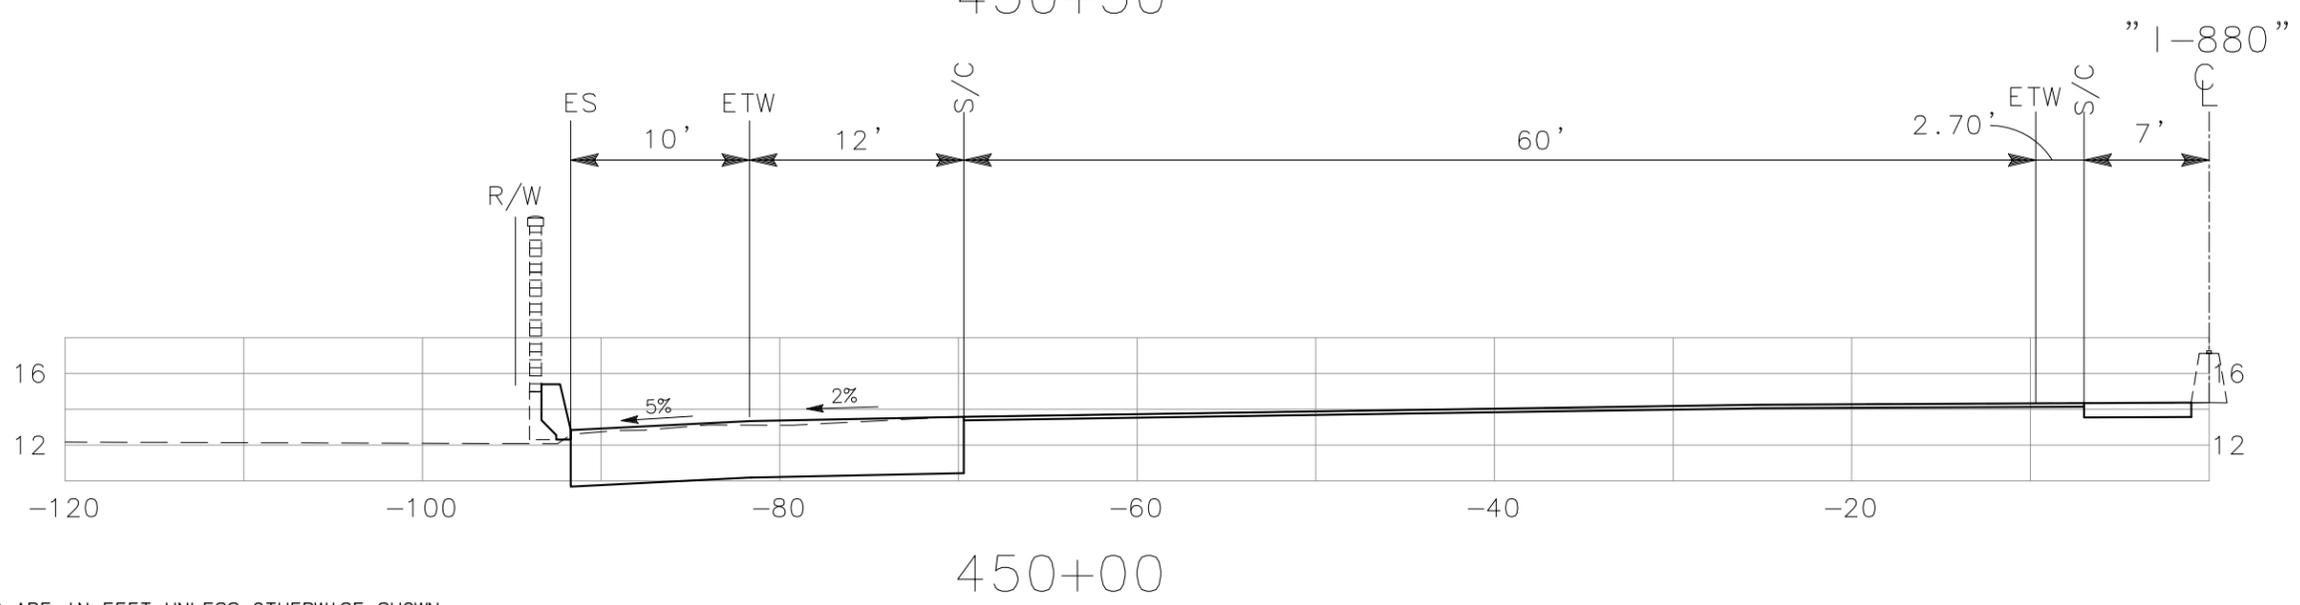


450+00

"I-880" LINE
CROSS SECTIONS
SCALE: 1" = 10'

ALL DIMENSIONS ARE IN FEET UNLESS OTHERWISE SHOWN


DIST	COUNTY	ROUTE	POST MILE TOTAL PROJECT	NO.	SHEETS
04	Ala	880	24.0/25.5	50	62

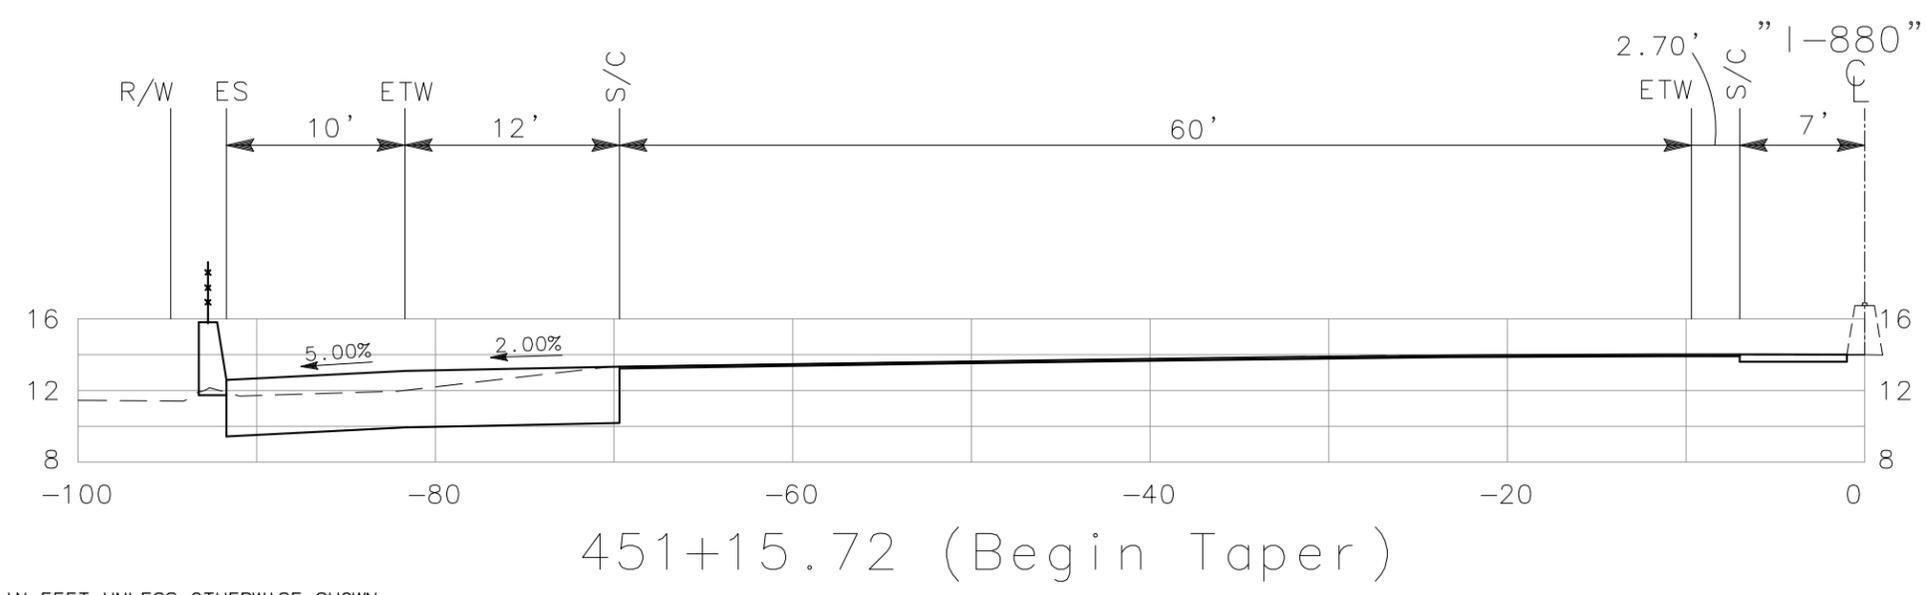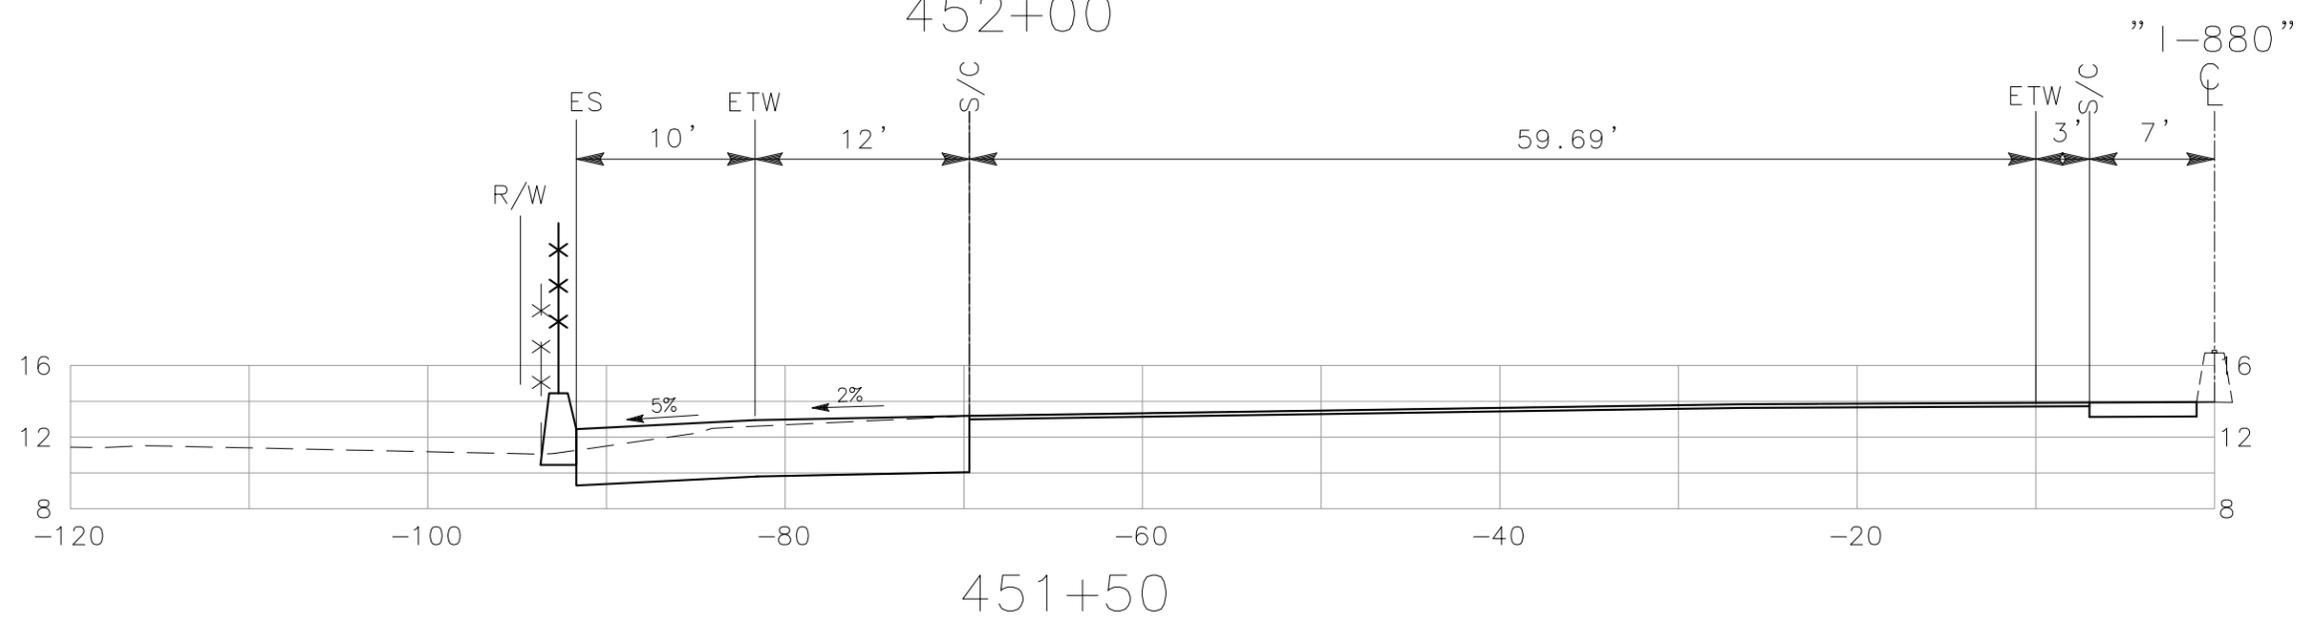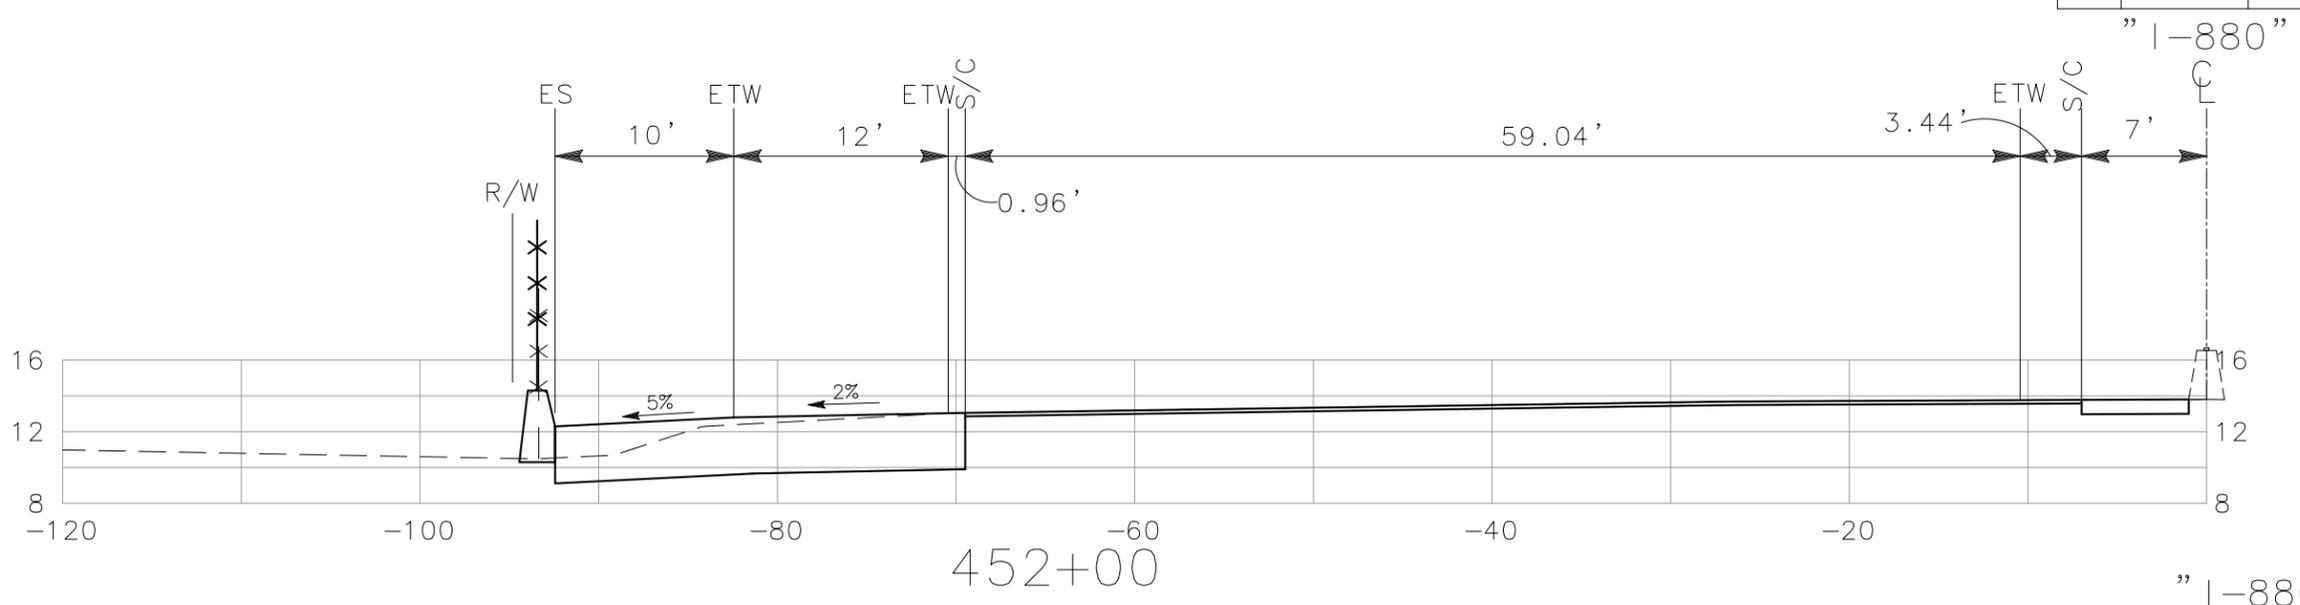


ALL DIMENSIONS ARE IN FEET UNLESS OTHERWISE SHOWN

"I-880" LINE
CROSS SECTIONS
SCALE: 1" = 10'


DIST	COUNTY	ROUTE	POST MILE TOTAL PROJECT	NO.	SHEETS
04	Ala	880	24.0/25.5	51	62

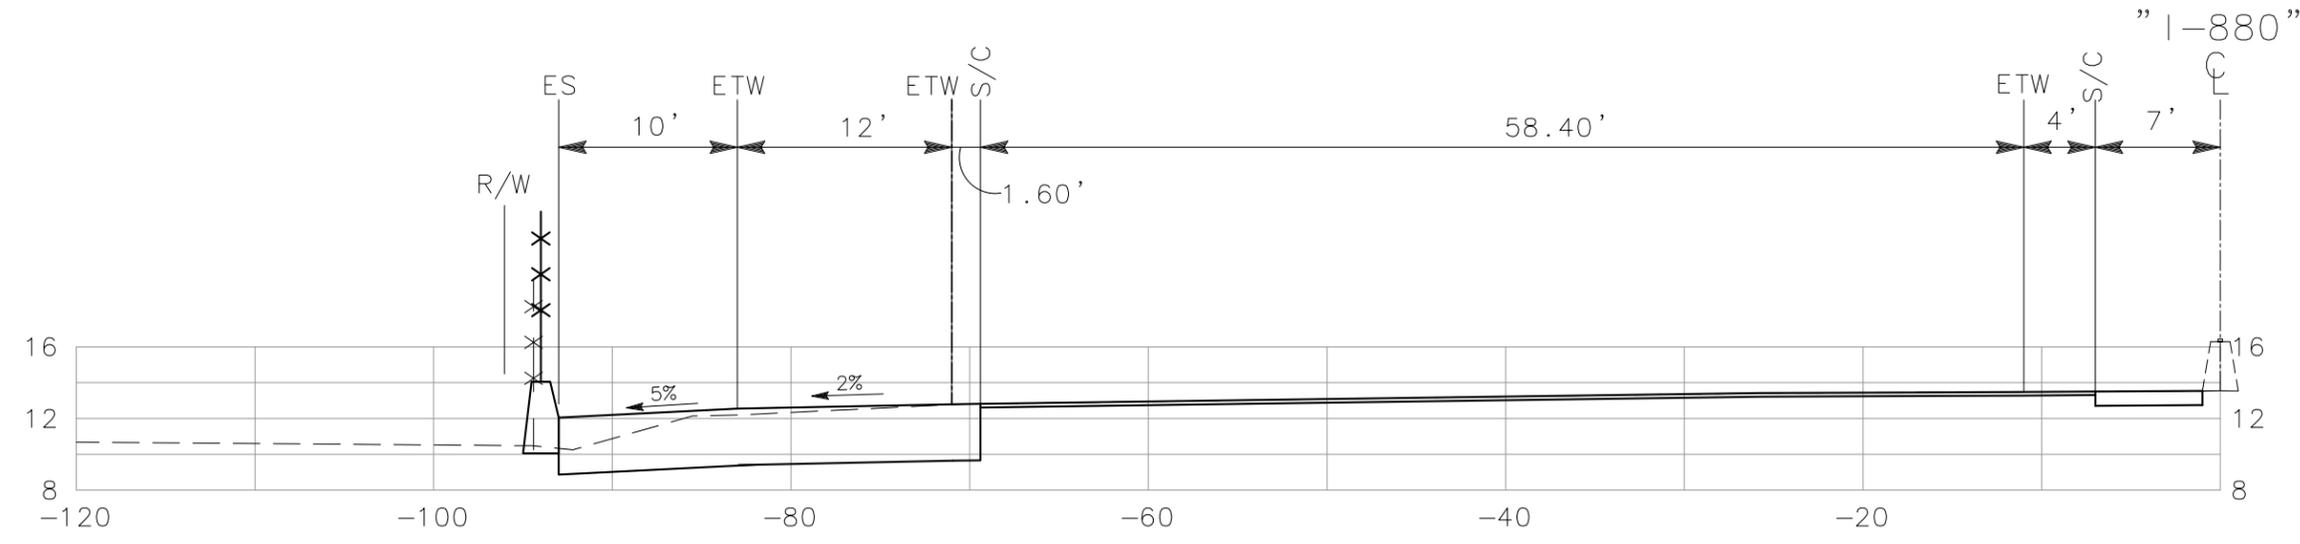

453+00

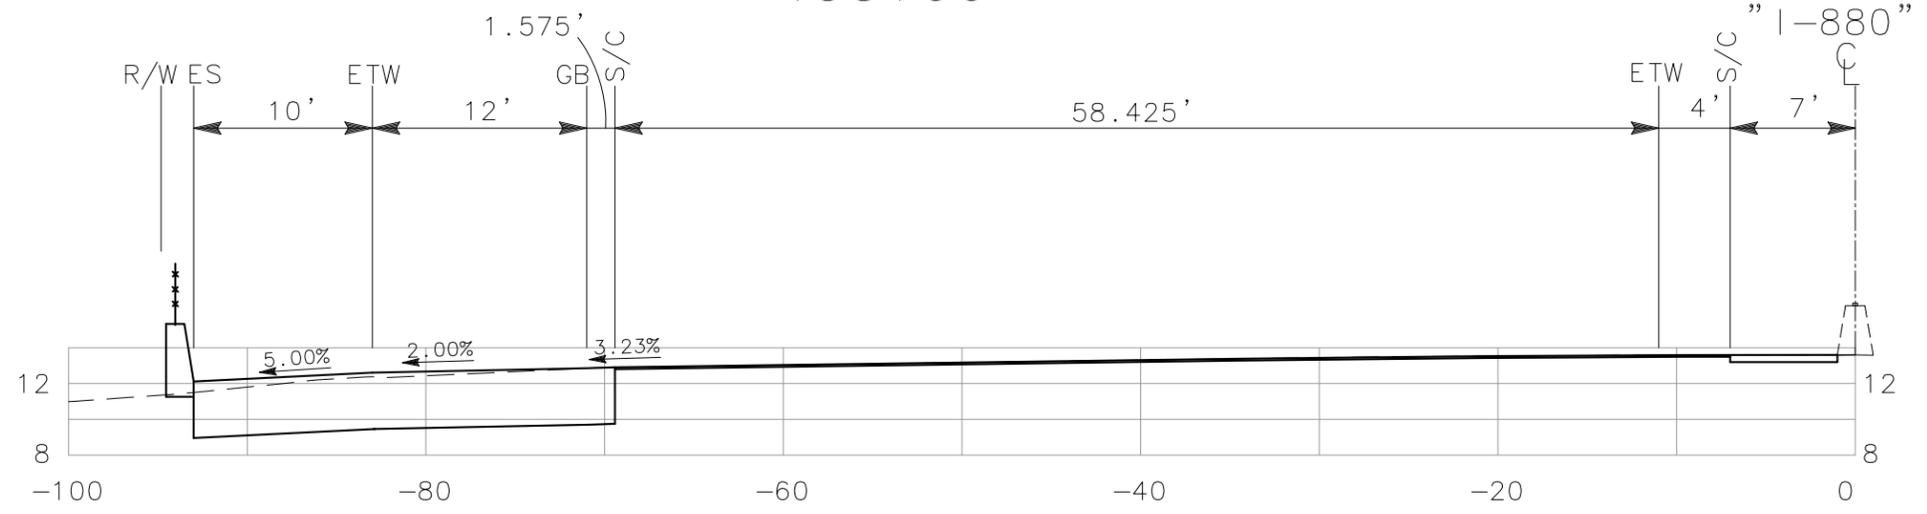

452+64.68 (End Taper)

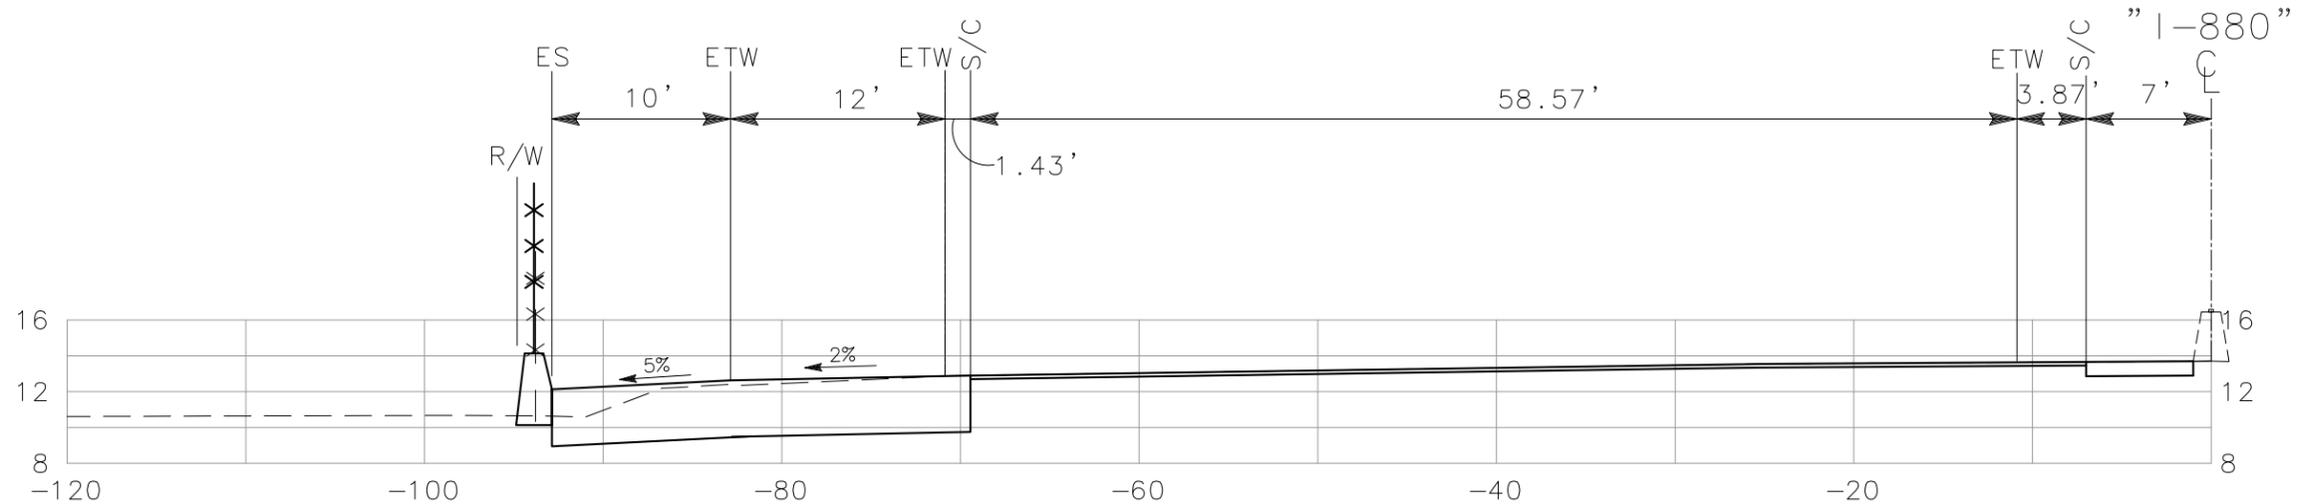


452+50


"I-880" LINE
CROSS SECTIONS
SCALE: 1" = 10'

ALL DIMENSIONS ARE IN FEET UNLESS OTHERWISE SHOWN


DIST	COUNTY	ROUTE	POST MILE TOTAL PROJECT	NO.	SHEETS
04	Ala	880	24.0/25.5	52	62

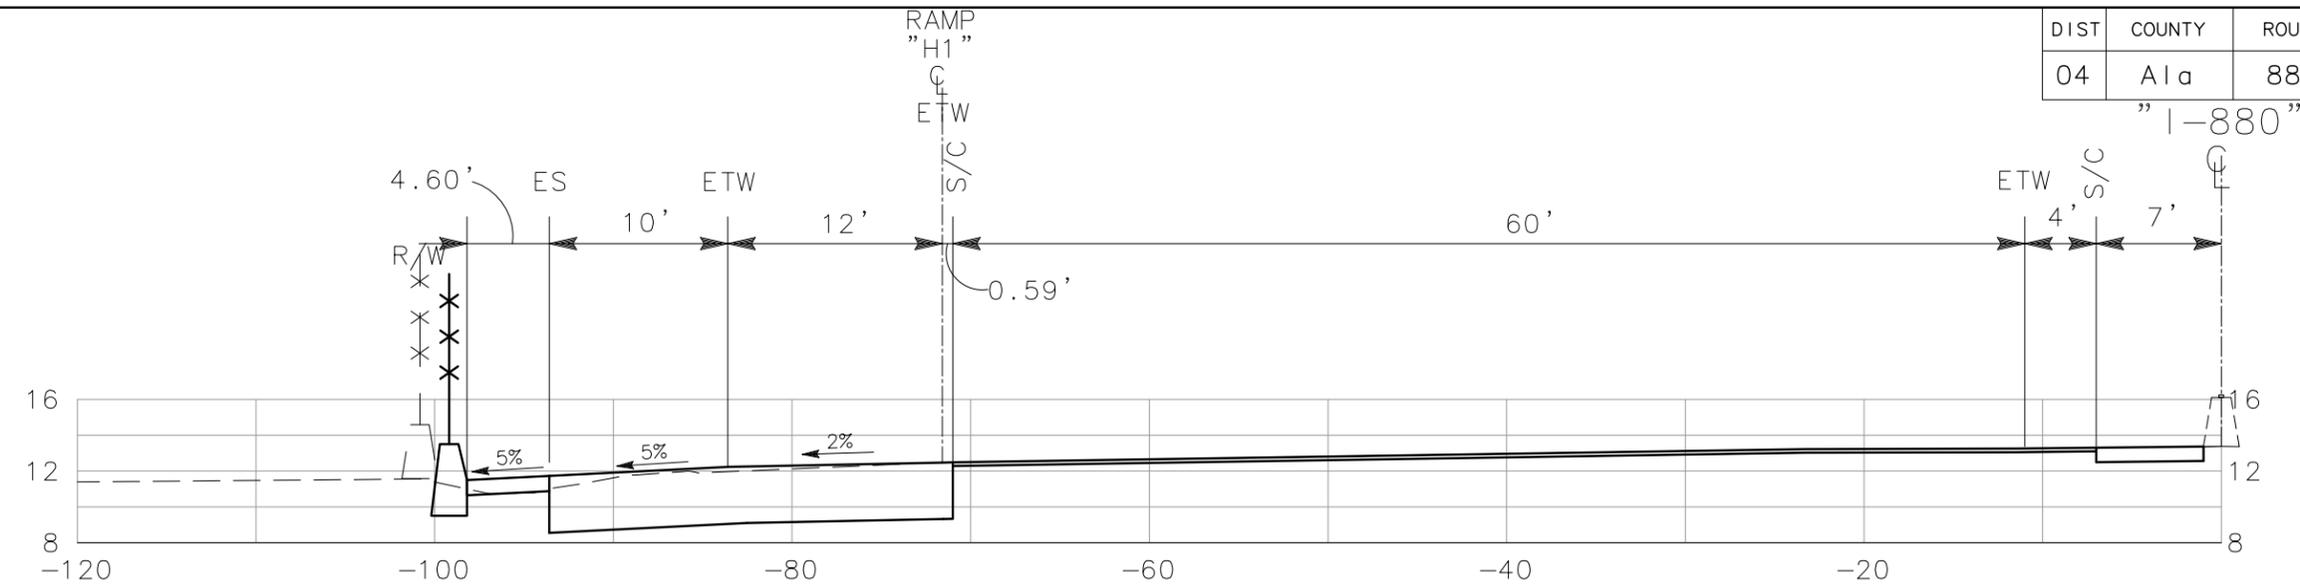

454+00

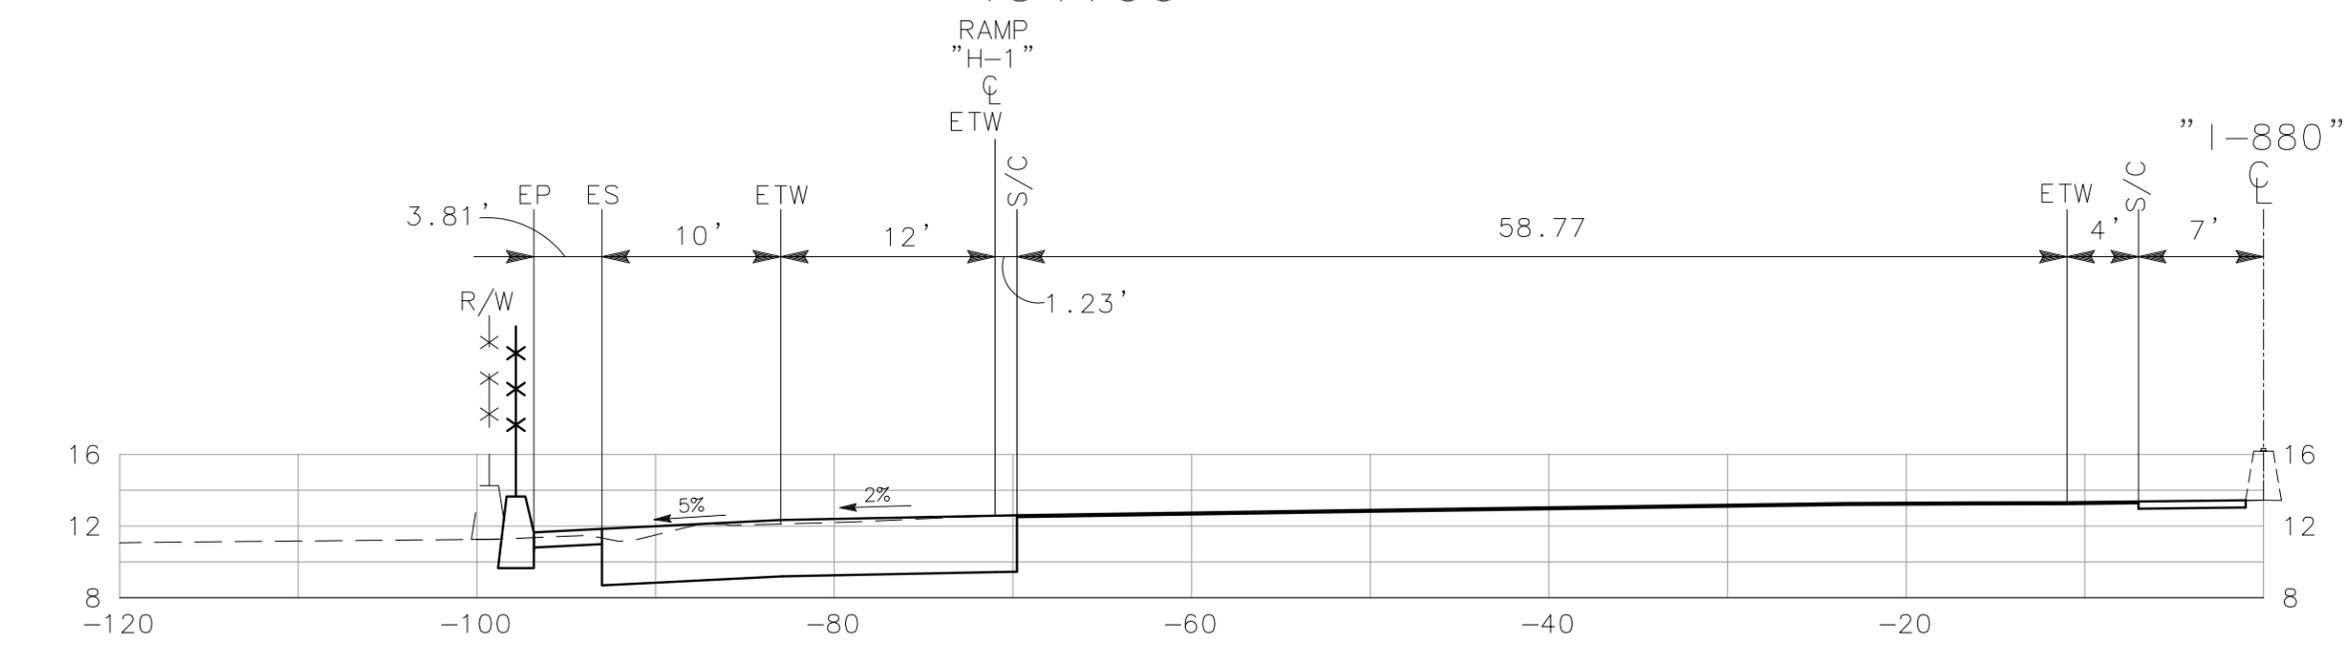

453+70.34 (BEGIN GORE ARE)



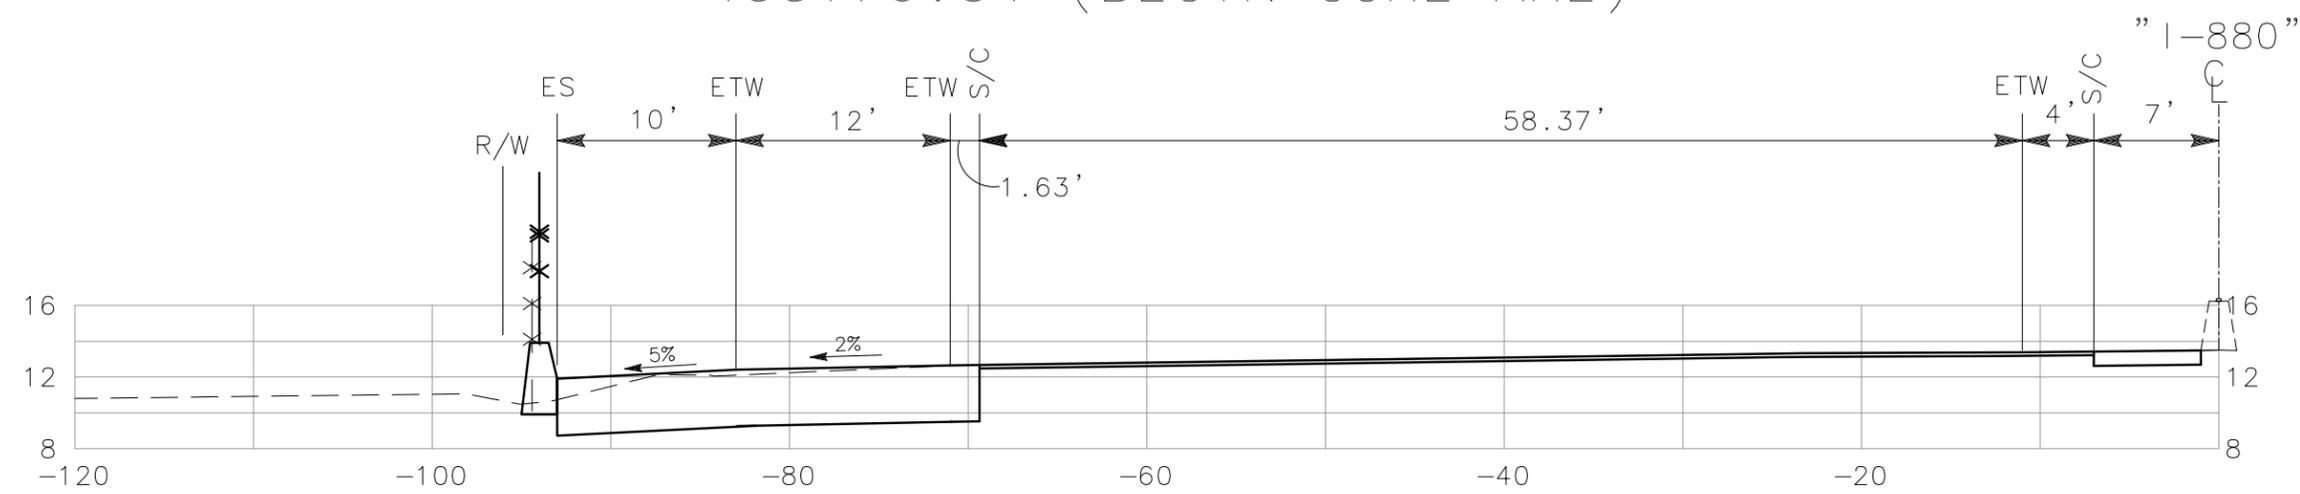


453+50

"I-880" LINE
CROSS SECTIONS
SCALE: 1" = 10'

ALL DIMENSIONS ARE IN FEET UNLESS OTHERWISE SHOWN




DIST	COUNTY	ROUTE	POST MILE TOTAL PROJECT	NO.	SHEETS
04	Ala	880	24.0/25.5	53	62

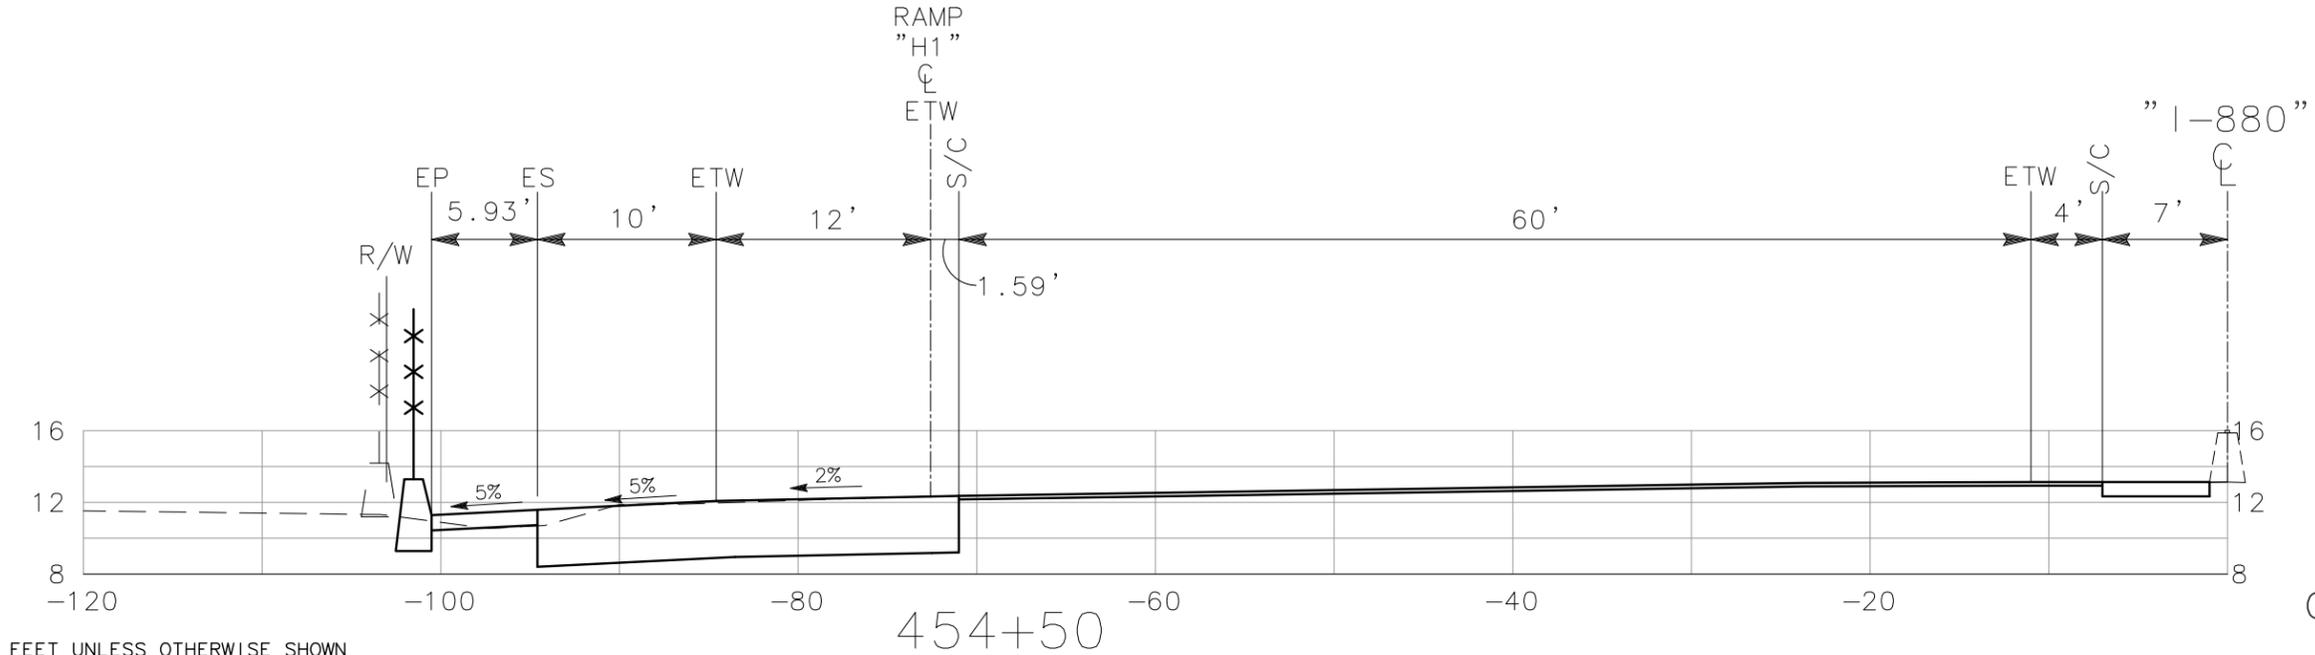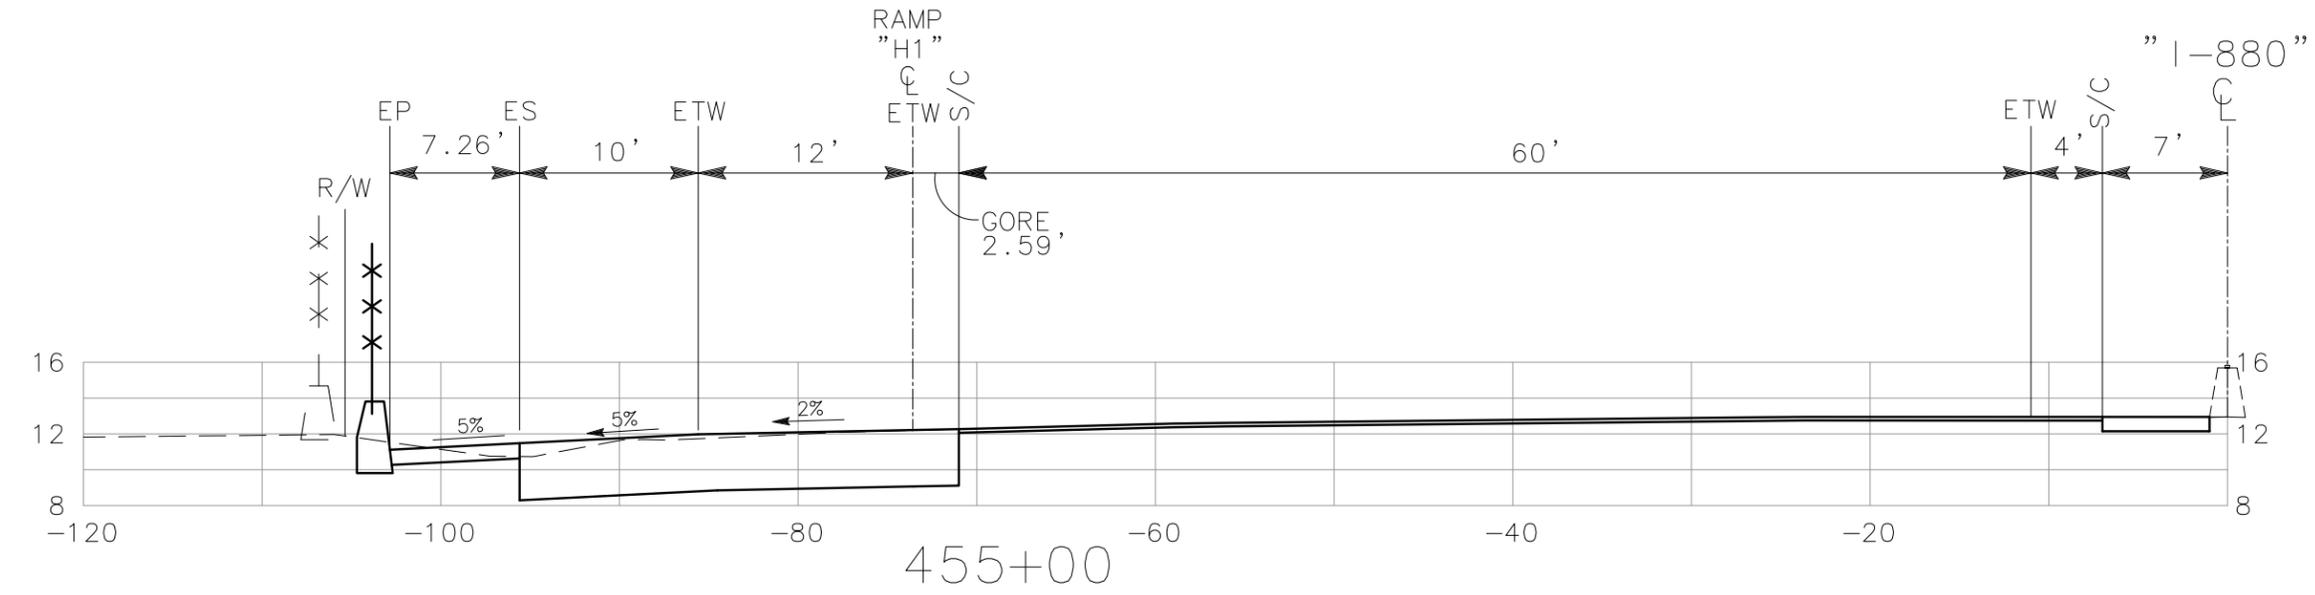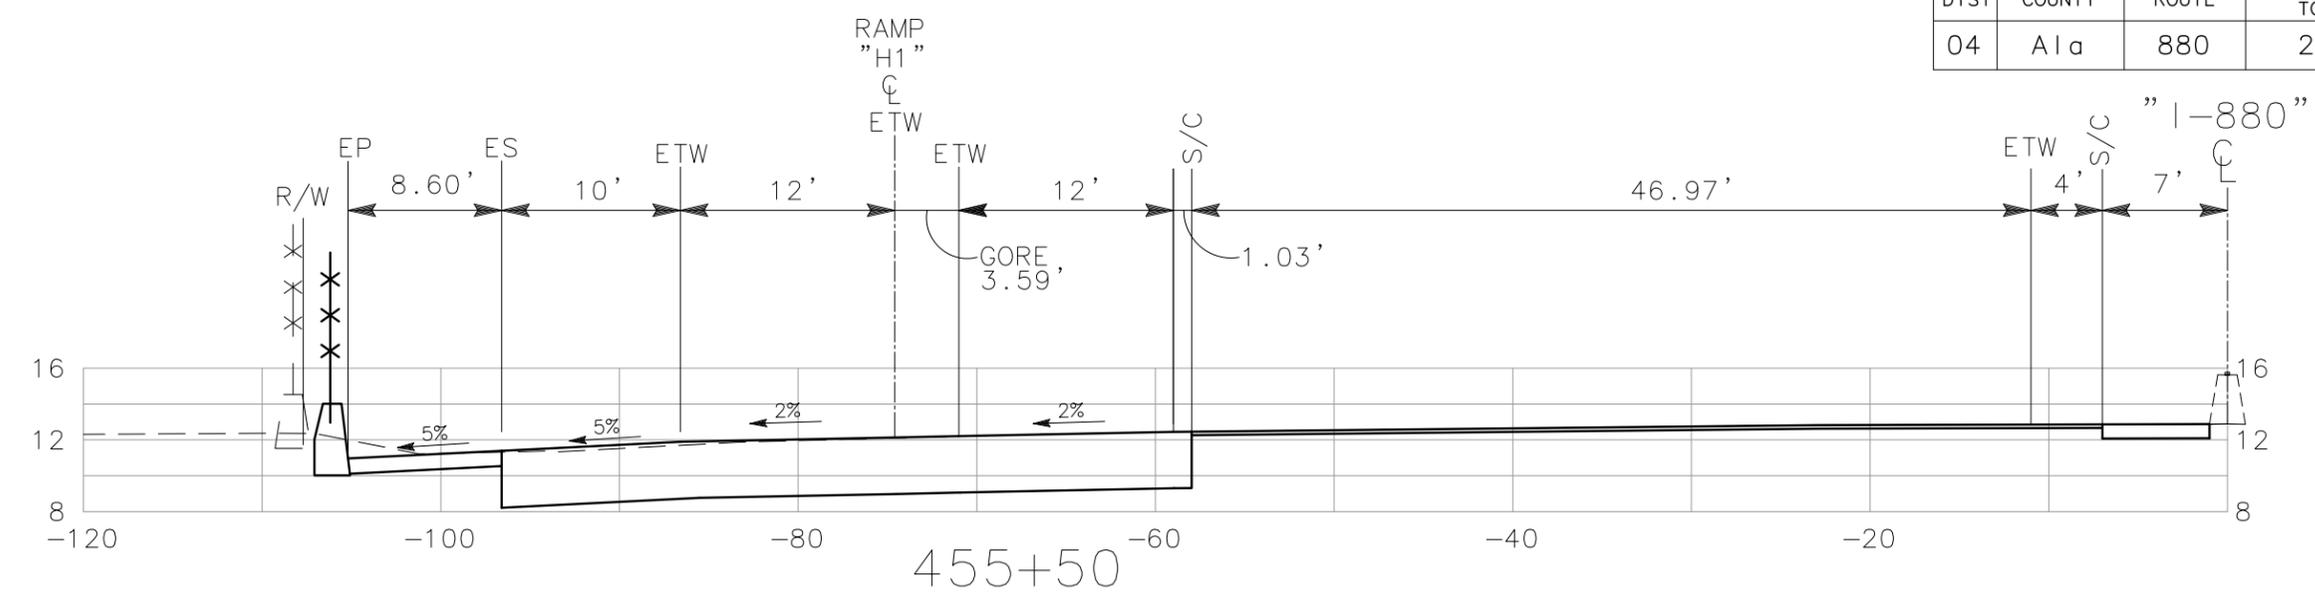

ALL DIMENSIONS ARE IN FEET UNLESS OTHERWISE SHOWN

"I-880" LINE
CROSS SECTIONS
SCALE: 1" = 10'




DIST	COUNTY	ROUTE	POST MILE TOTAL PROJECT	NO.	SHEETS
04	Ala	880	24.0/25.5	54	62

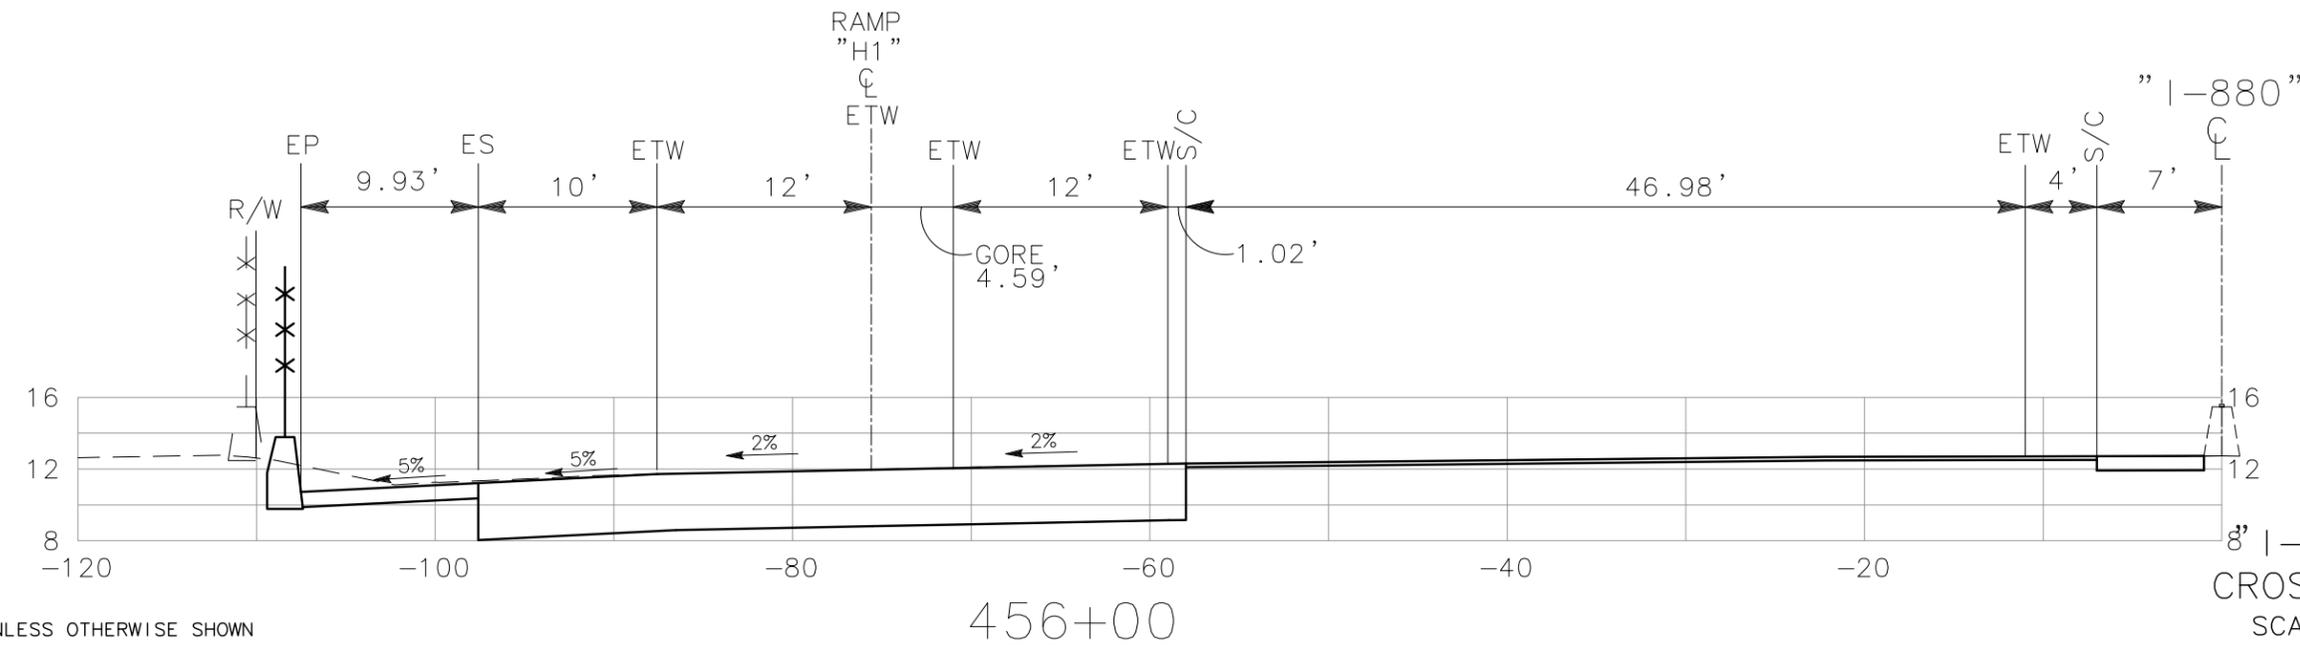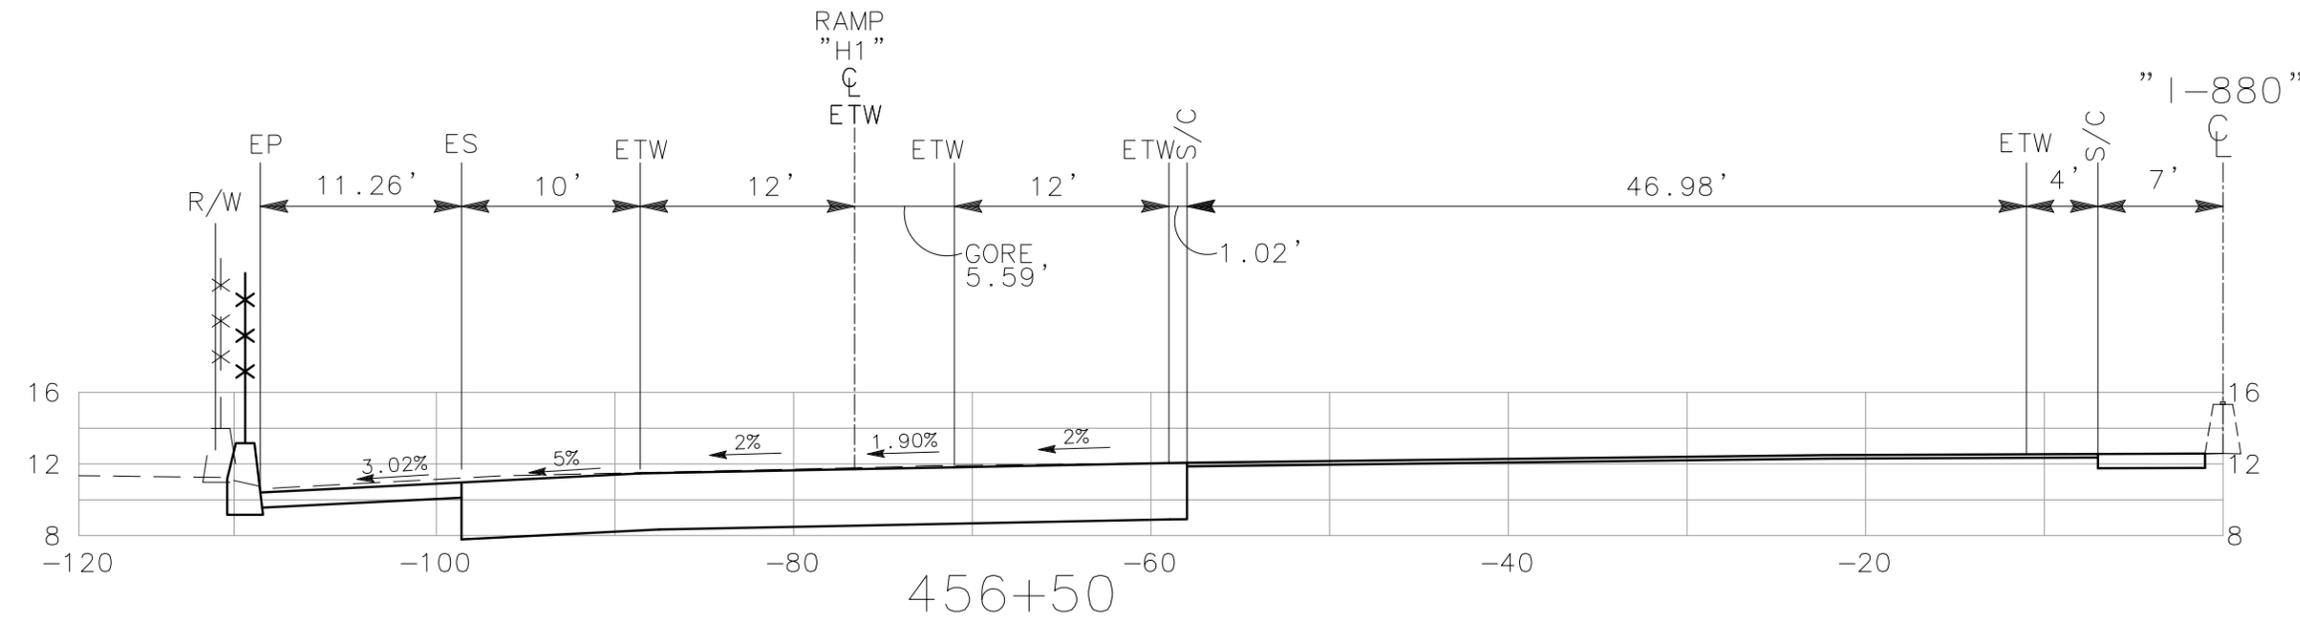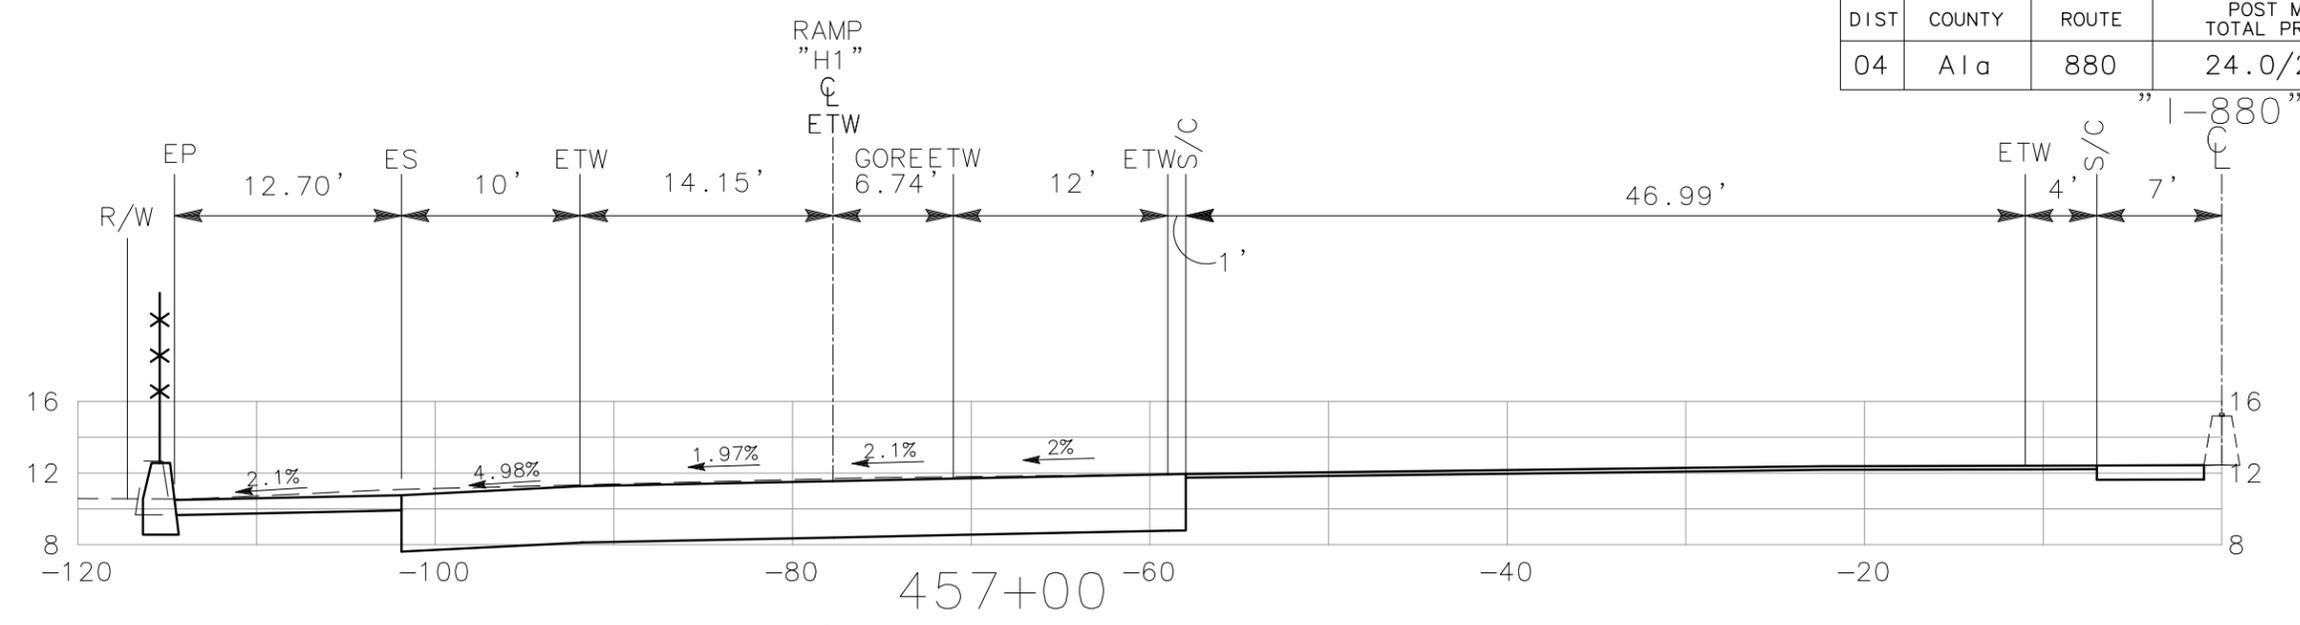

ALL DIMENSIONS ARE IN FEET UNLESS OTHERWISE SHOWN

8' I-880" LINE CROSS SECTIONS
SCALE: 1" = 10'



DIST	COUNTY	ROUTE	POST MILE TOTAL PROJECT	NO.	SHEETS
04	Ala	880	24.0/25.5	55	62

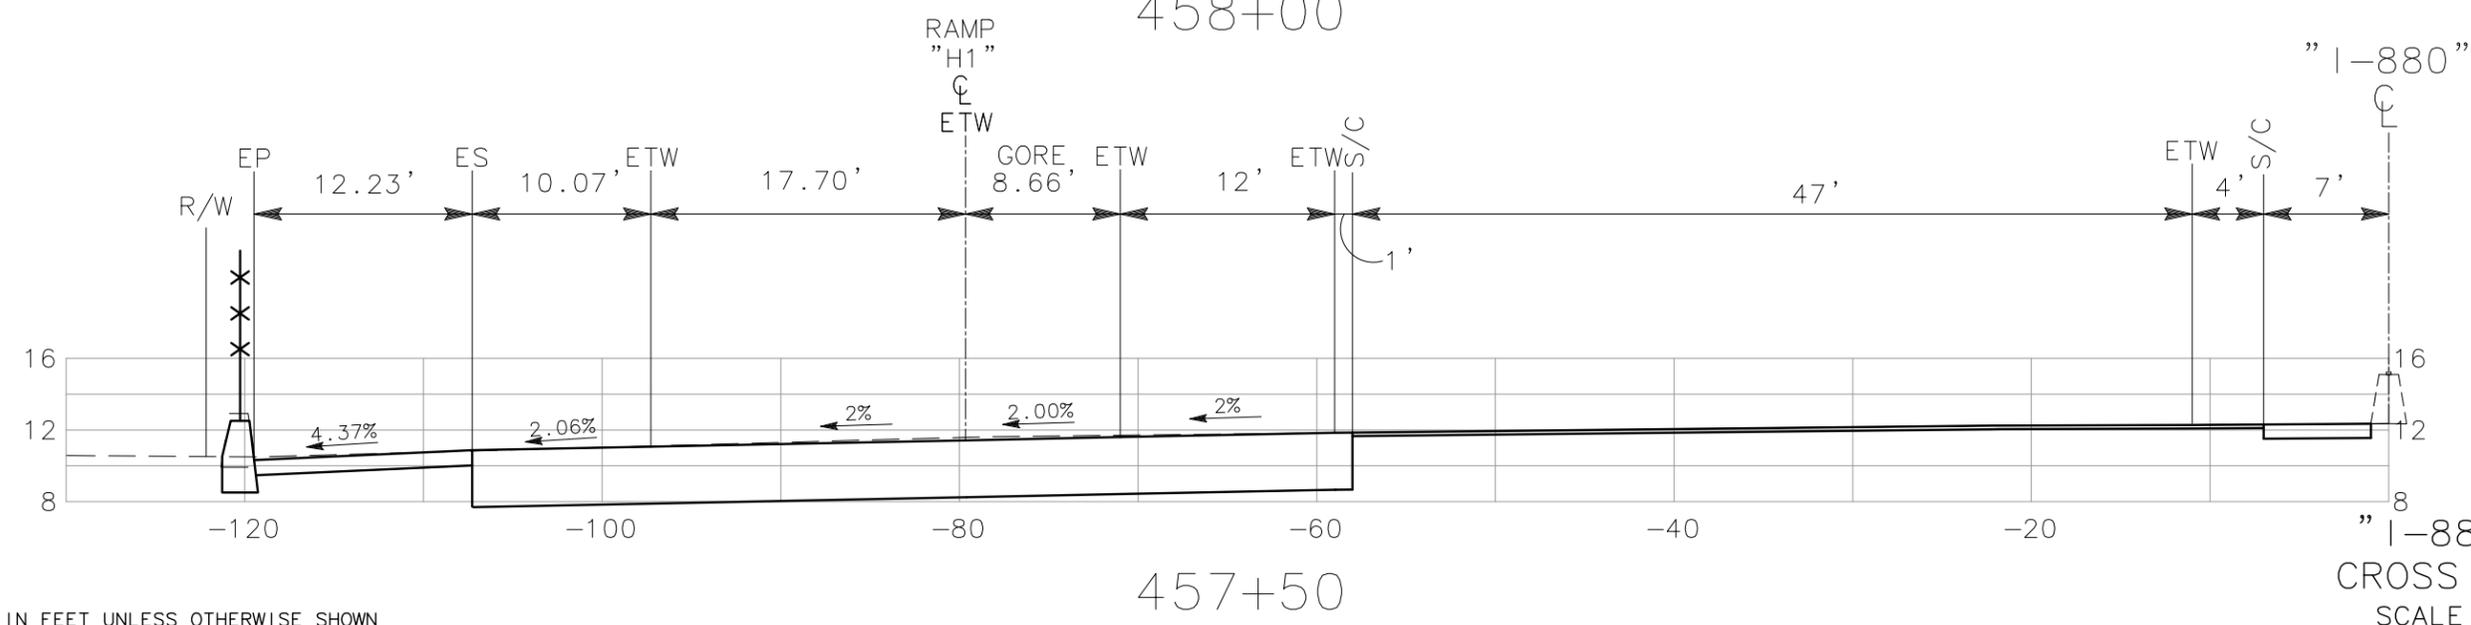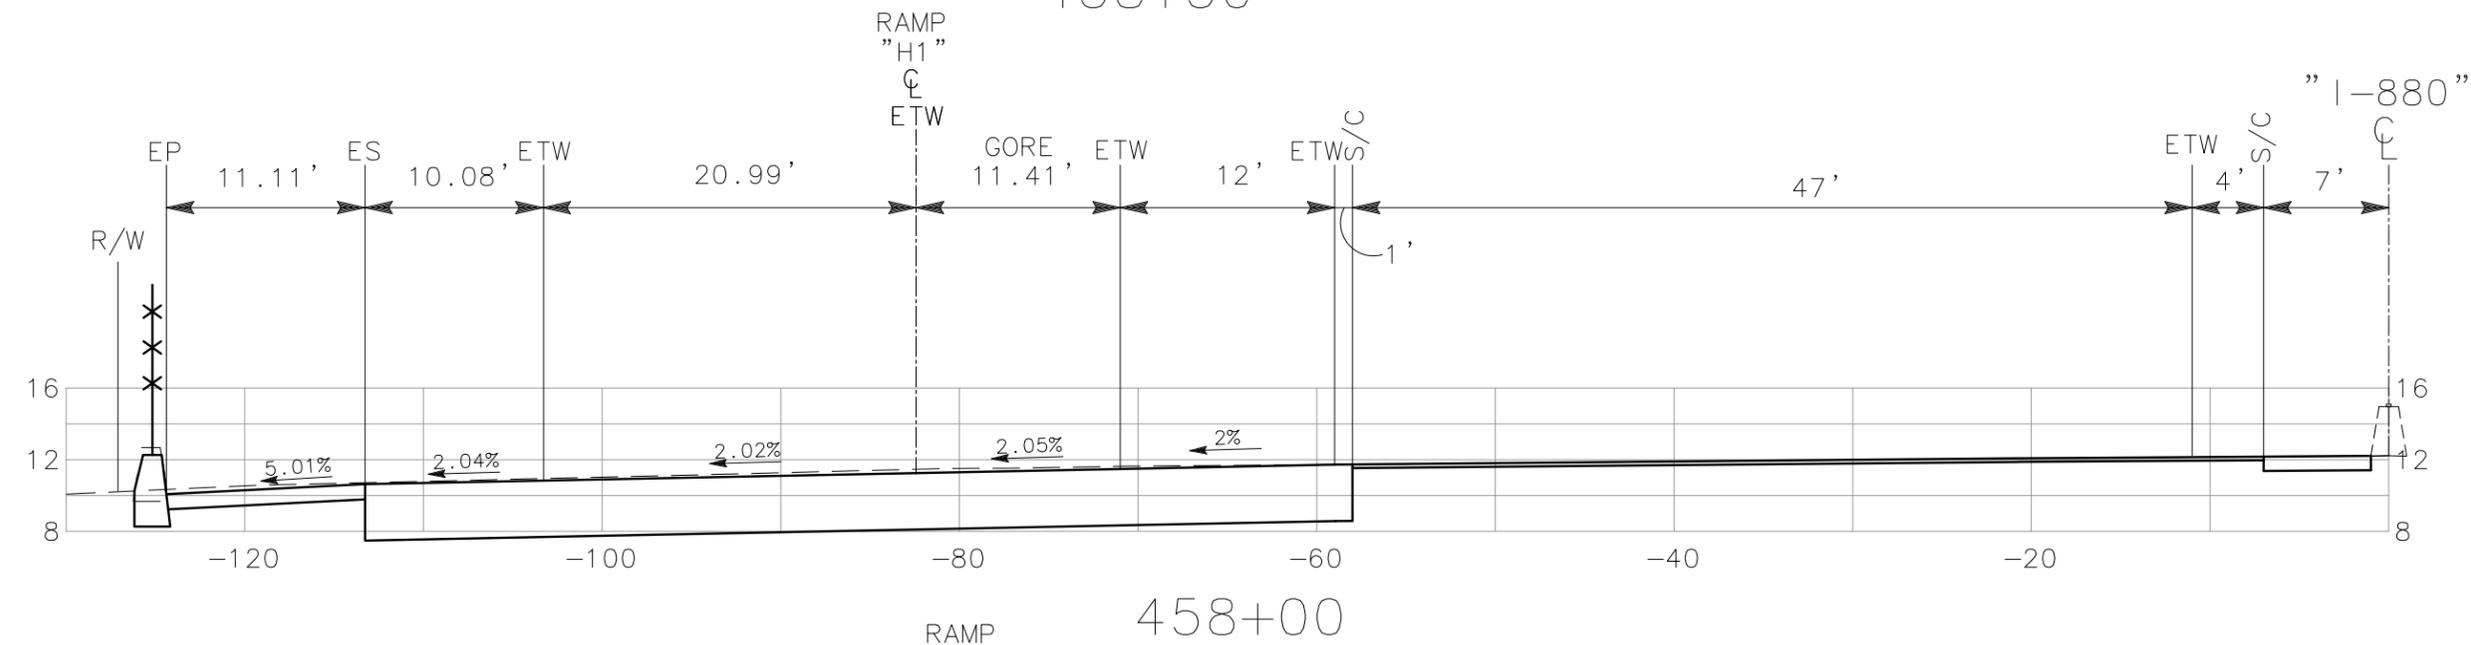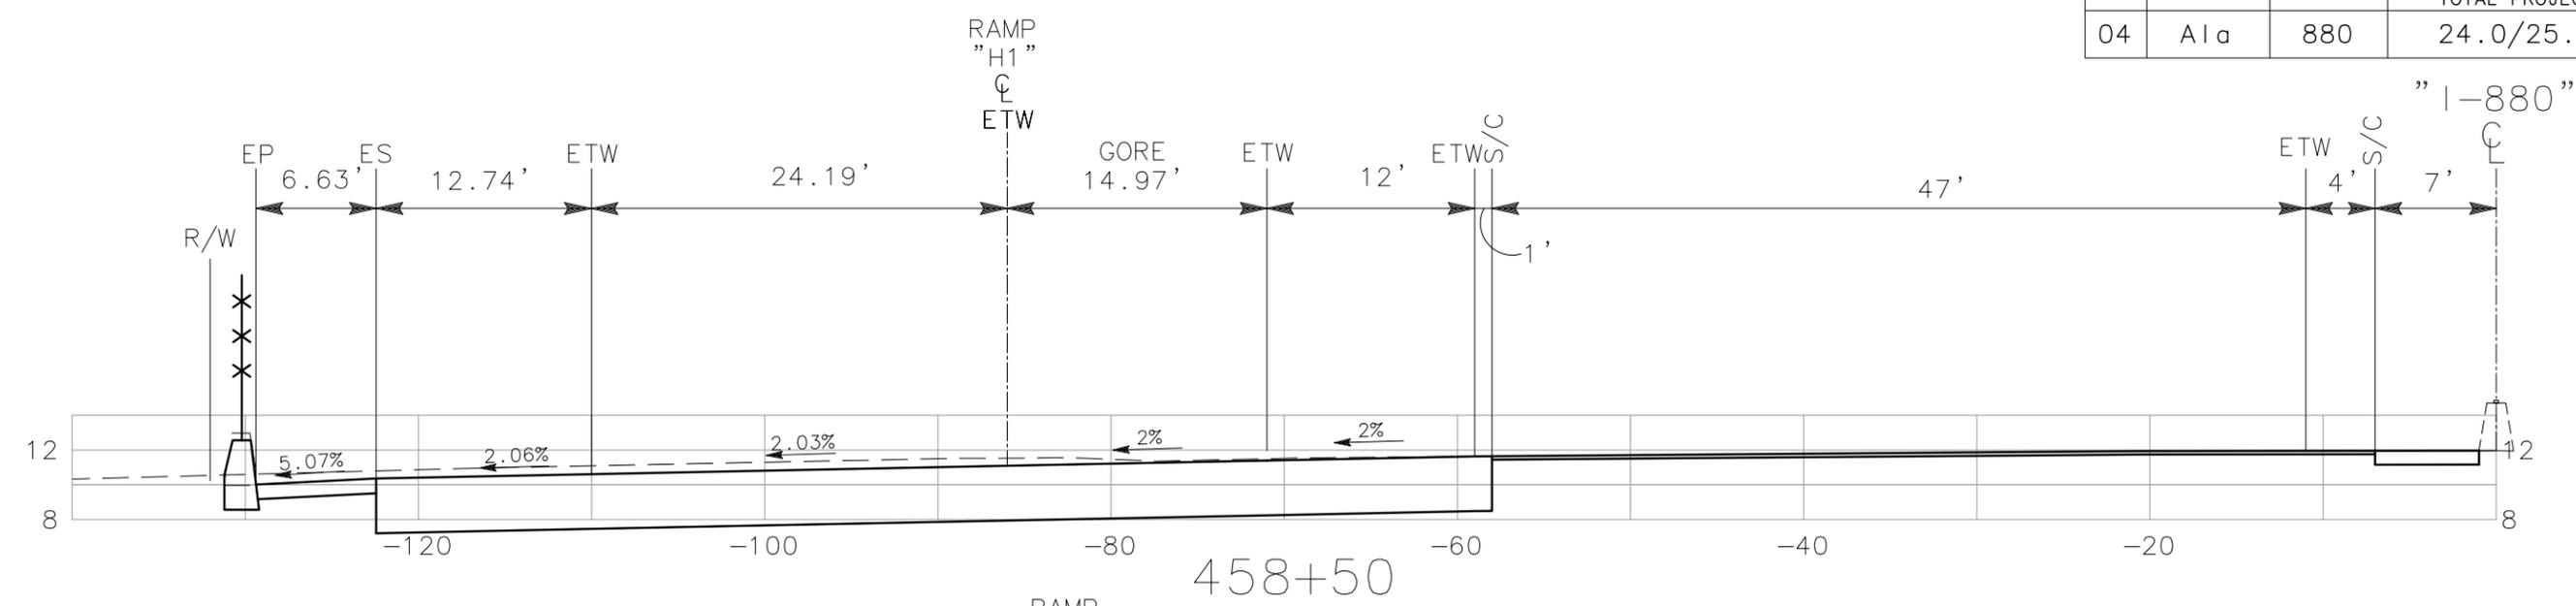

ALL DIMENSIONS ARE IN FEET UNLESS OTHERWISE SHOWN

"I-880" LINE
CROSS SECTIONS
SCALE: 1" = 10'



DIST	COUNTY	ROUTE	POST MILE TOTAL PROJECT	NO.	SHEETS
04	Ala	880	24.0/25.5	56	62

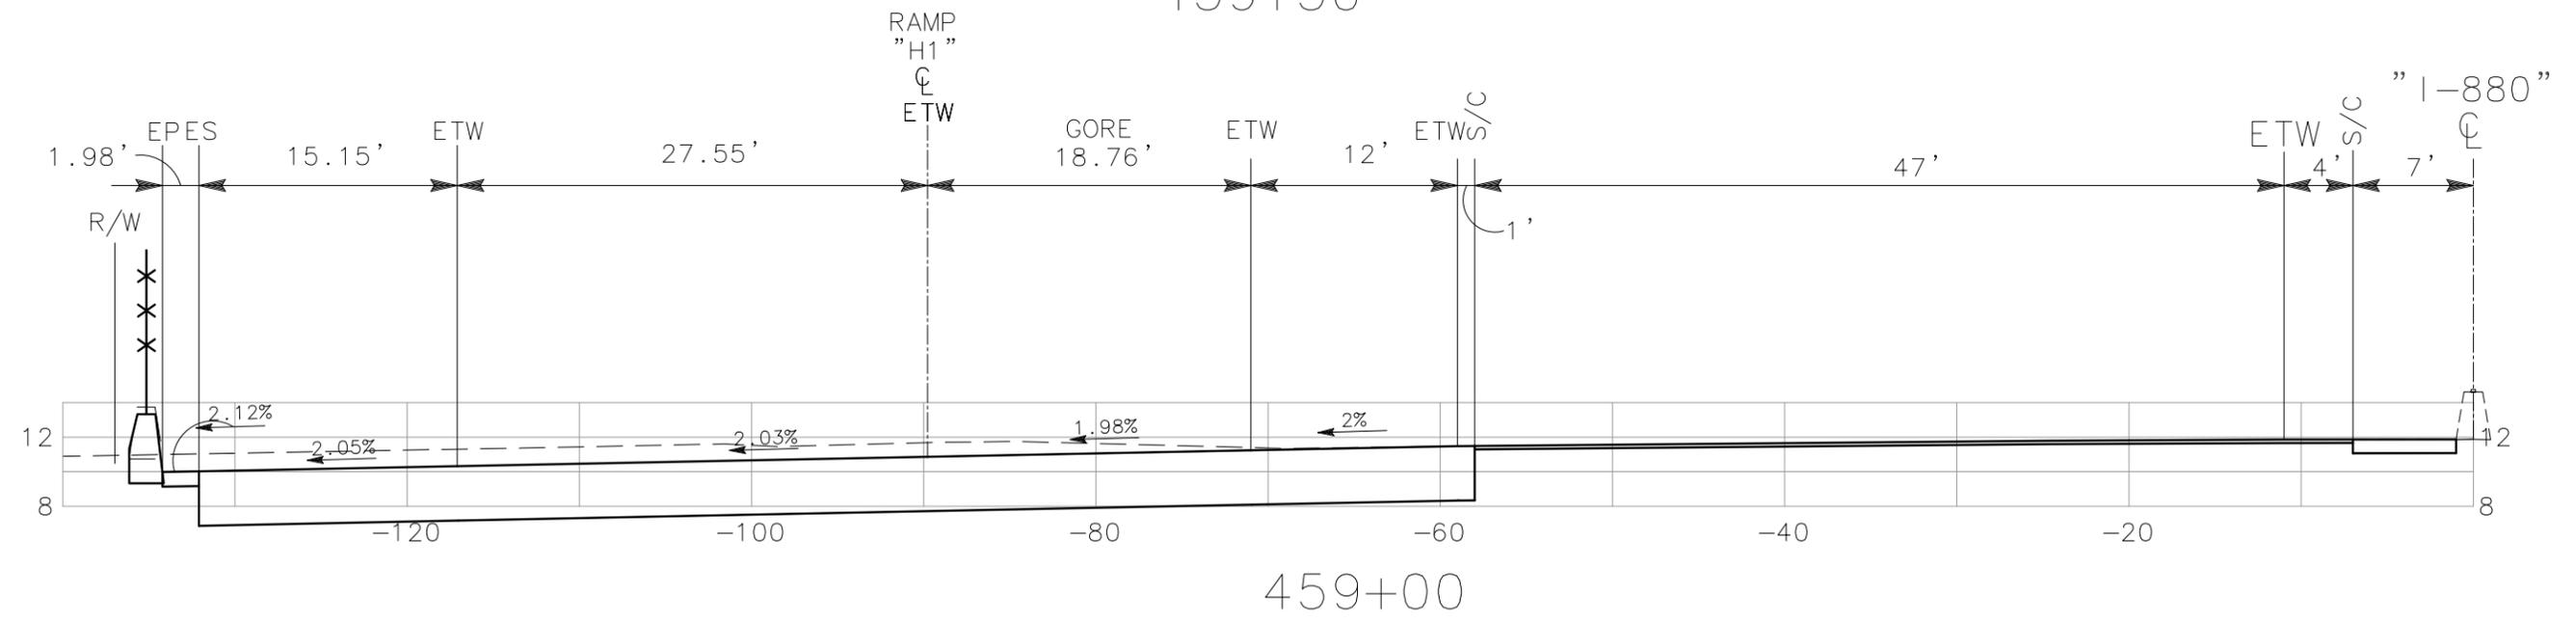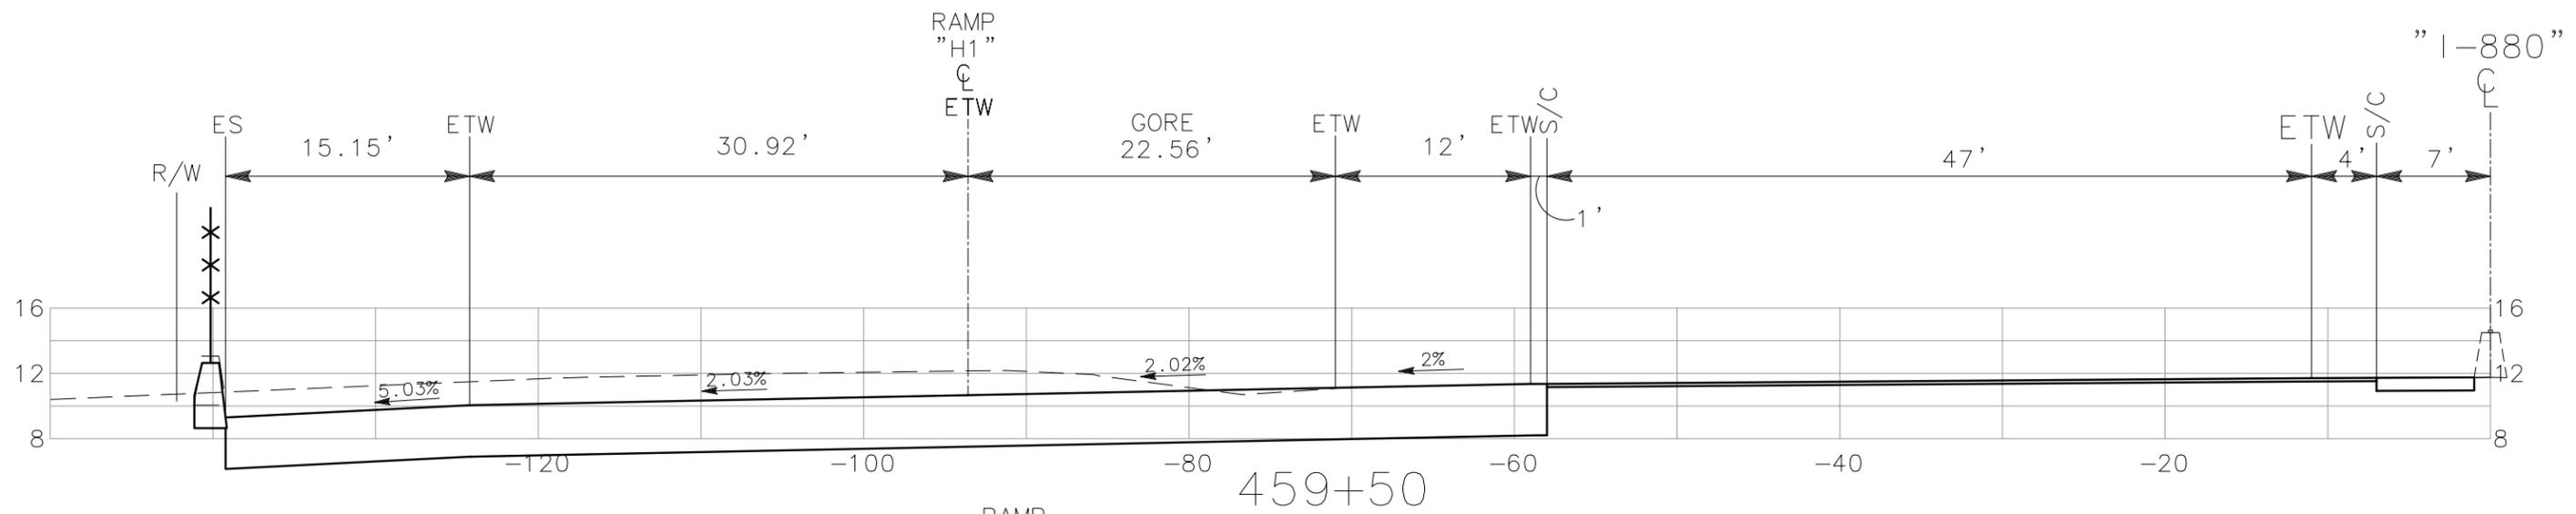

ALL DIMENSIONS ARE IN FEET UNLESS OTHERWISE SHOWN

"I-880" LINE
CROSS SECTIONS
SCALE: 1" = 10'




DIST	COUNTY	ROUTE	POST MILE TOTAL PROJECT	NO.	SHEETS
04	Ala	880	24.0/25.5	57	62

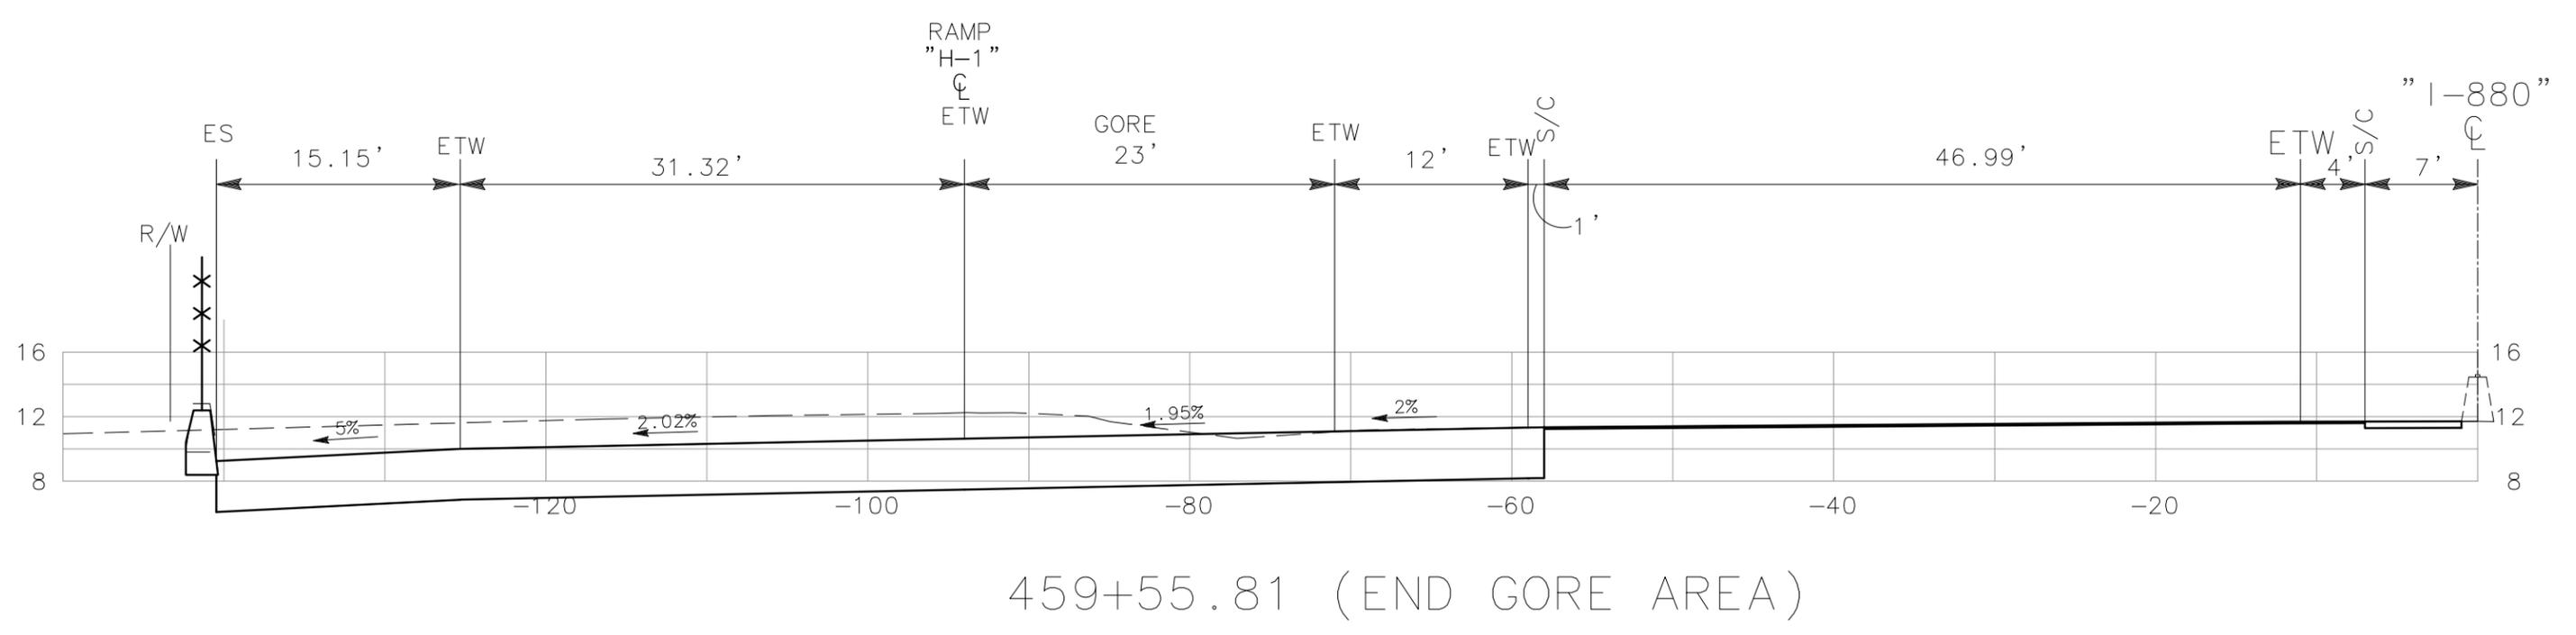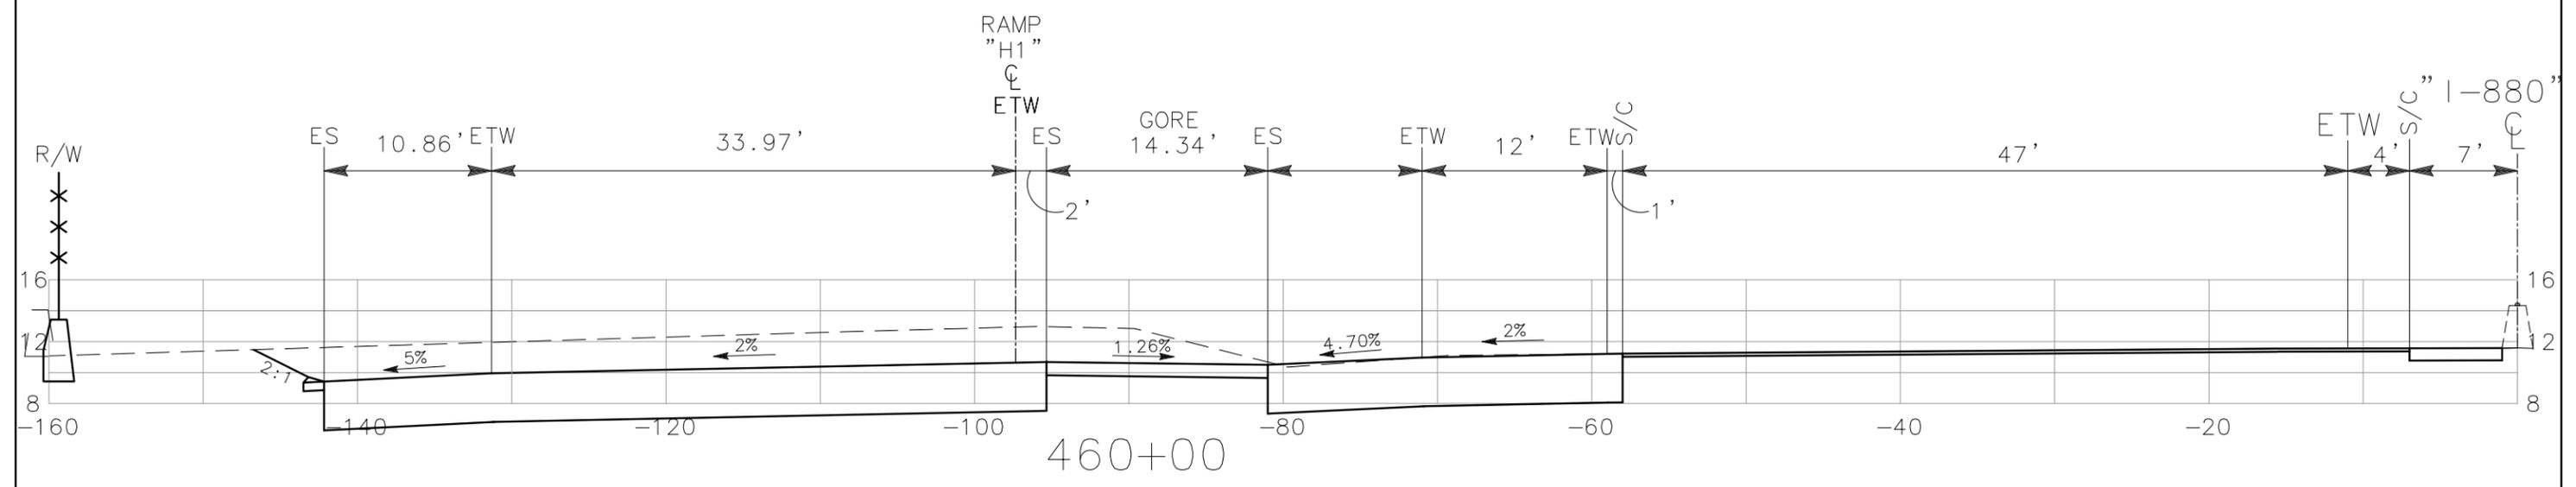

ALL DIMENSIONS ARE IN FEET UNLESS OTHERWISE SHOWN

"1-880" LINE
CROSS SECTIONS
SCALE: 1" = 10'




DIST	COUNTY	ROUTE	POST MILE TOTAL PROJECT	NO.	SHEETS
04	Ala	880	24.0/25.5	58	62

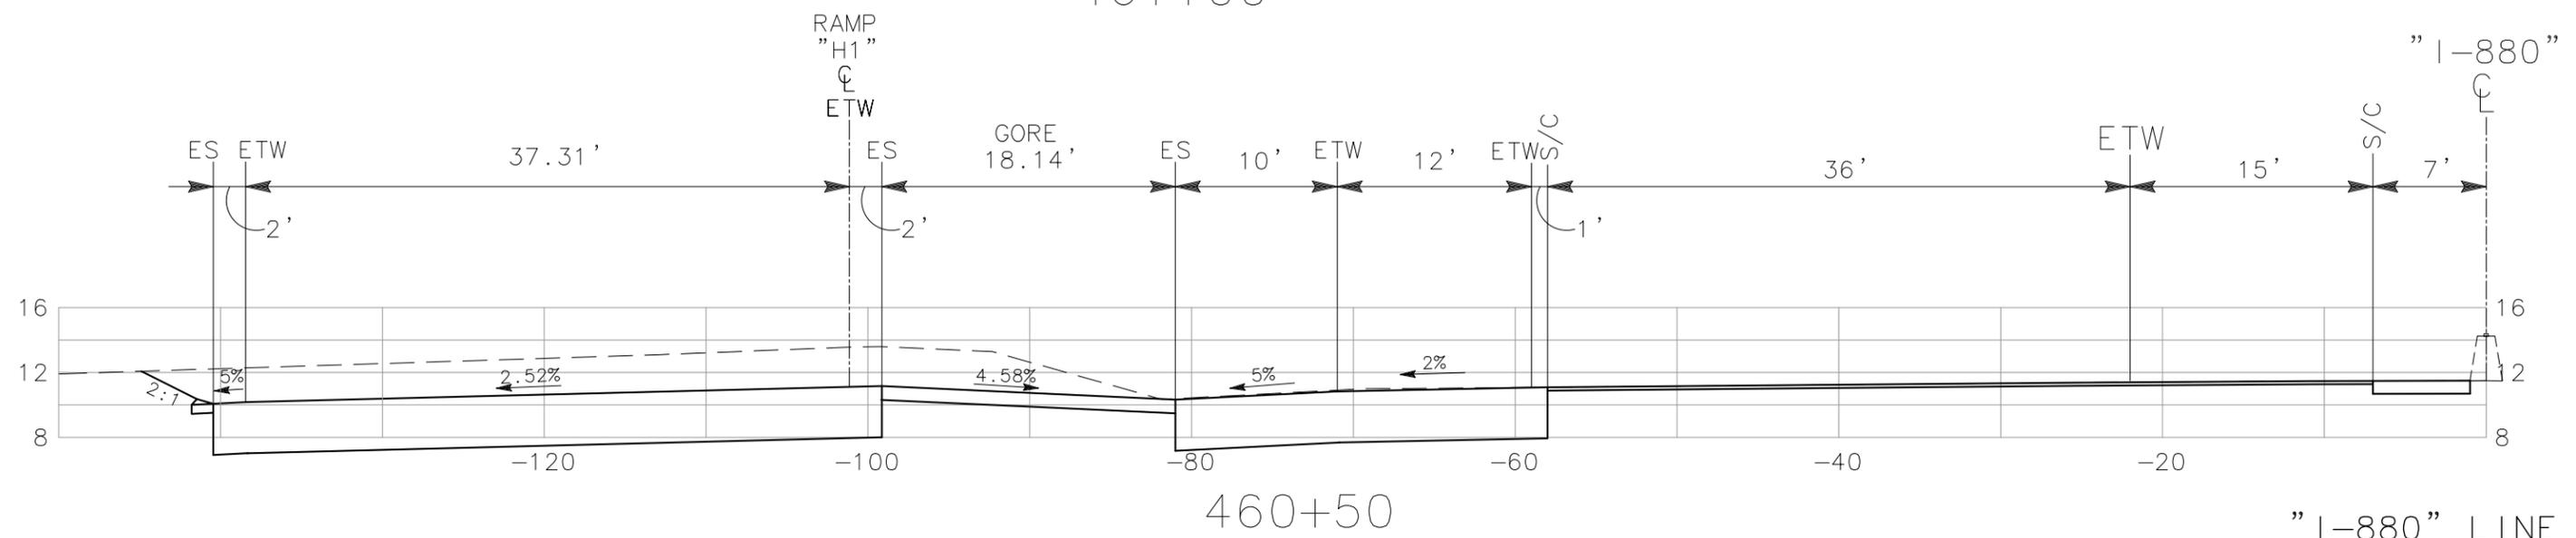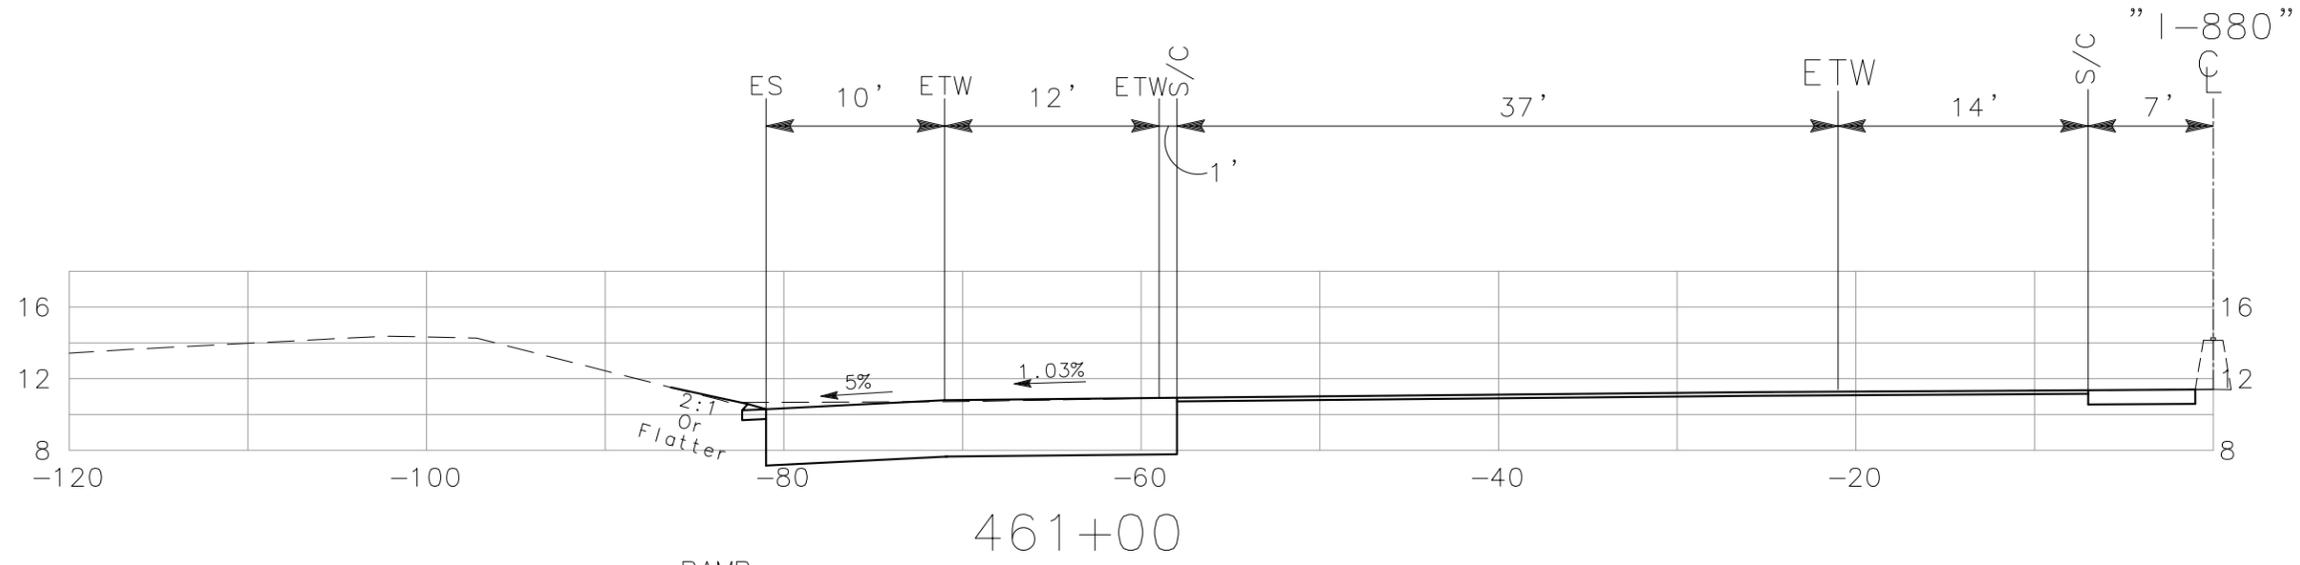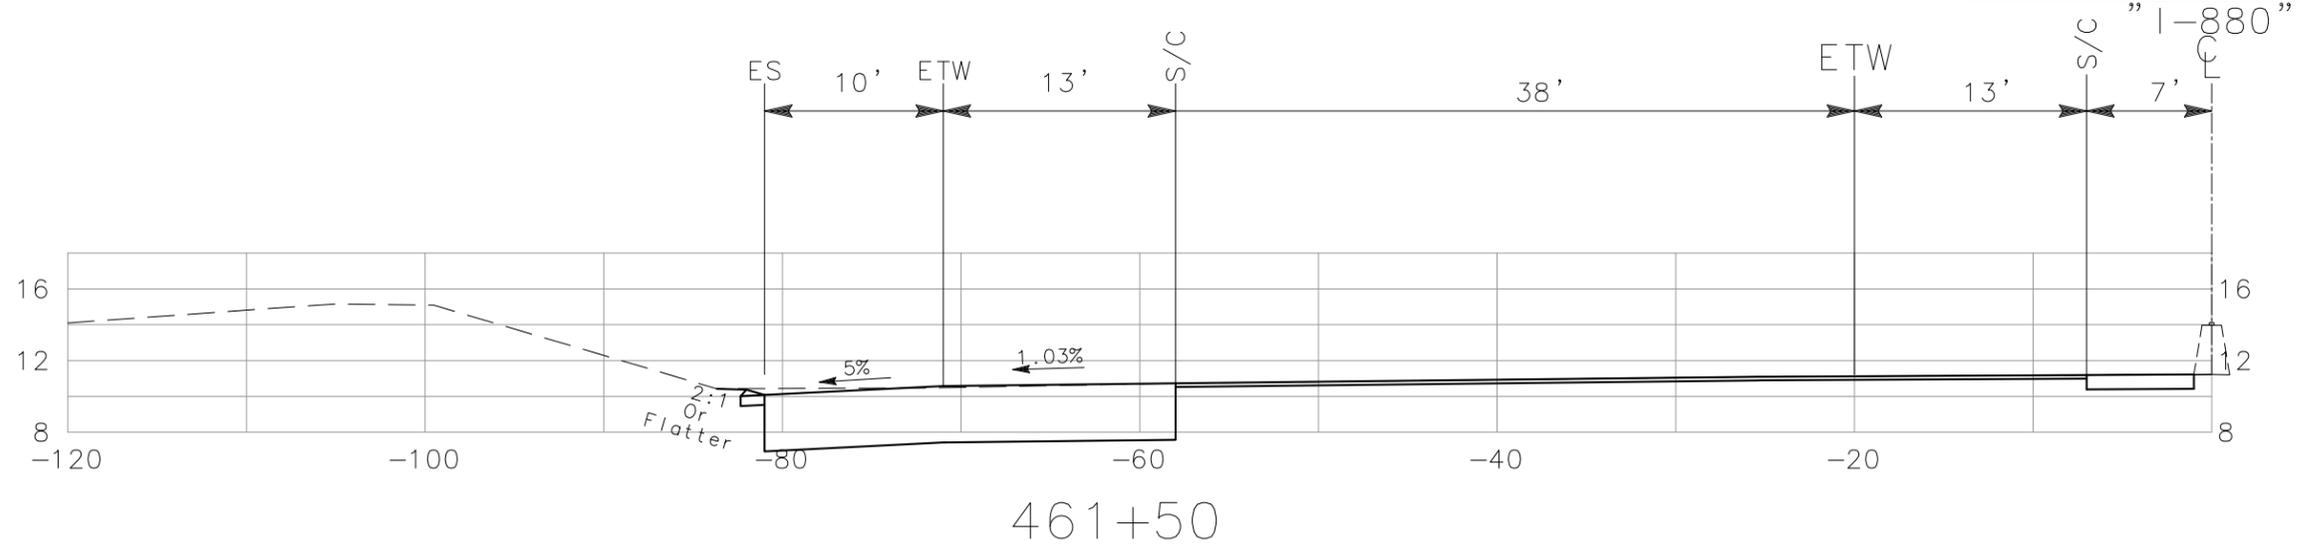

ALL DIMENSIONS ARE IN FEET UNLESS OTHERWISE SHOWN

"I-880" LINE
CROSS SECTIONS
SCALE: 1" = 10'


DIST	COUNTY	ROUTE	POST MILE TOTAL PROJECT	NO.	SHEETS
04	Ala	880	24.0/25.5	59	62

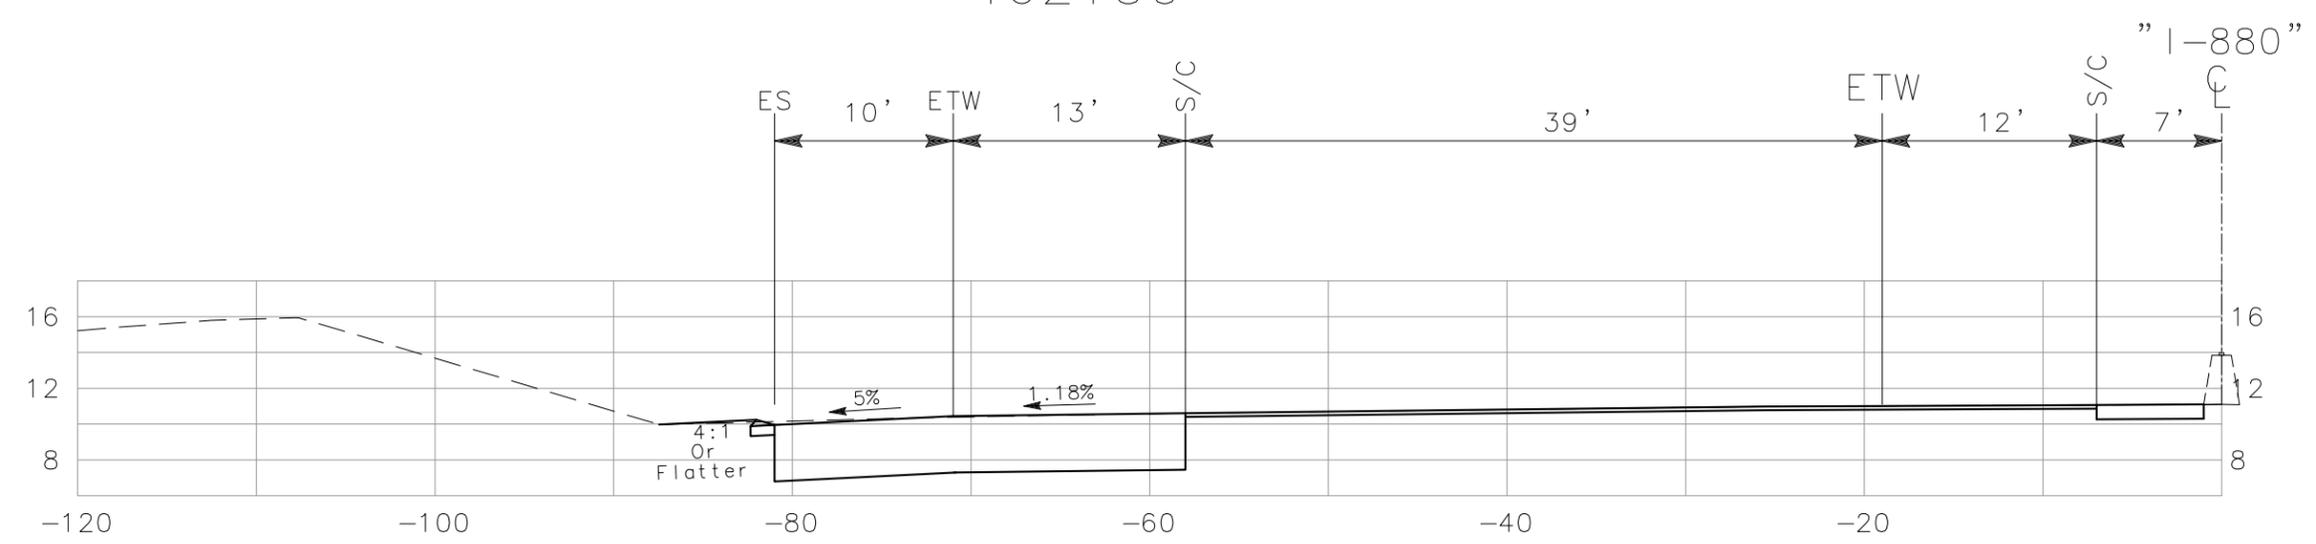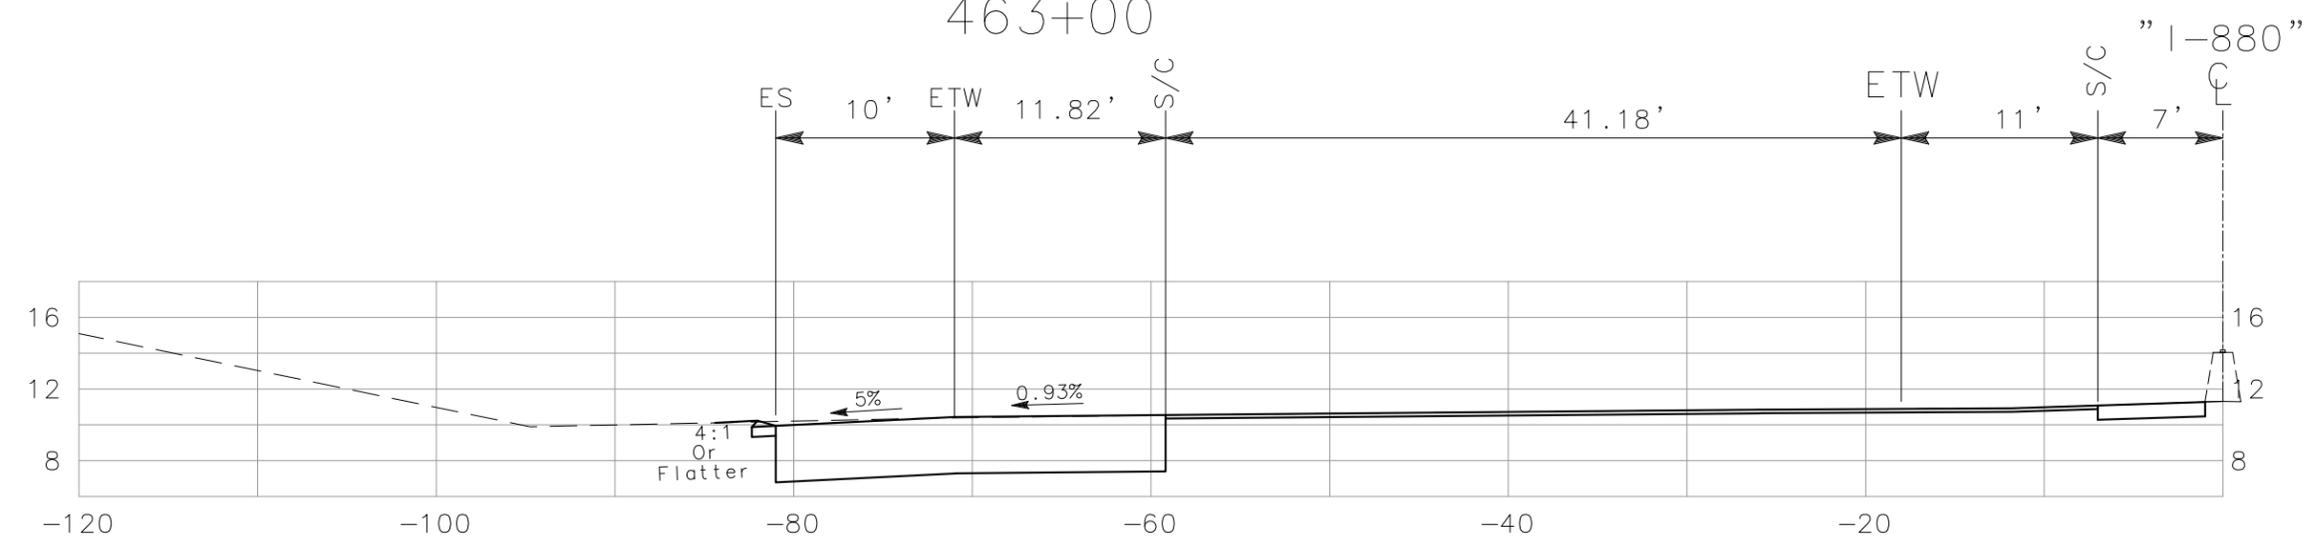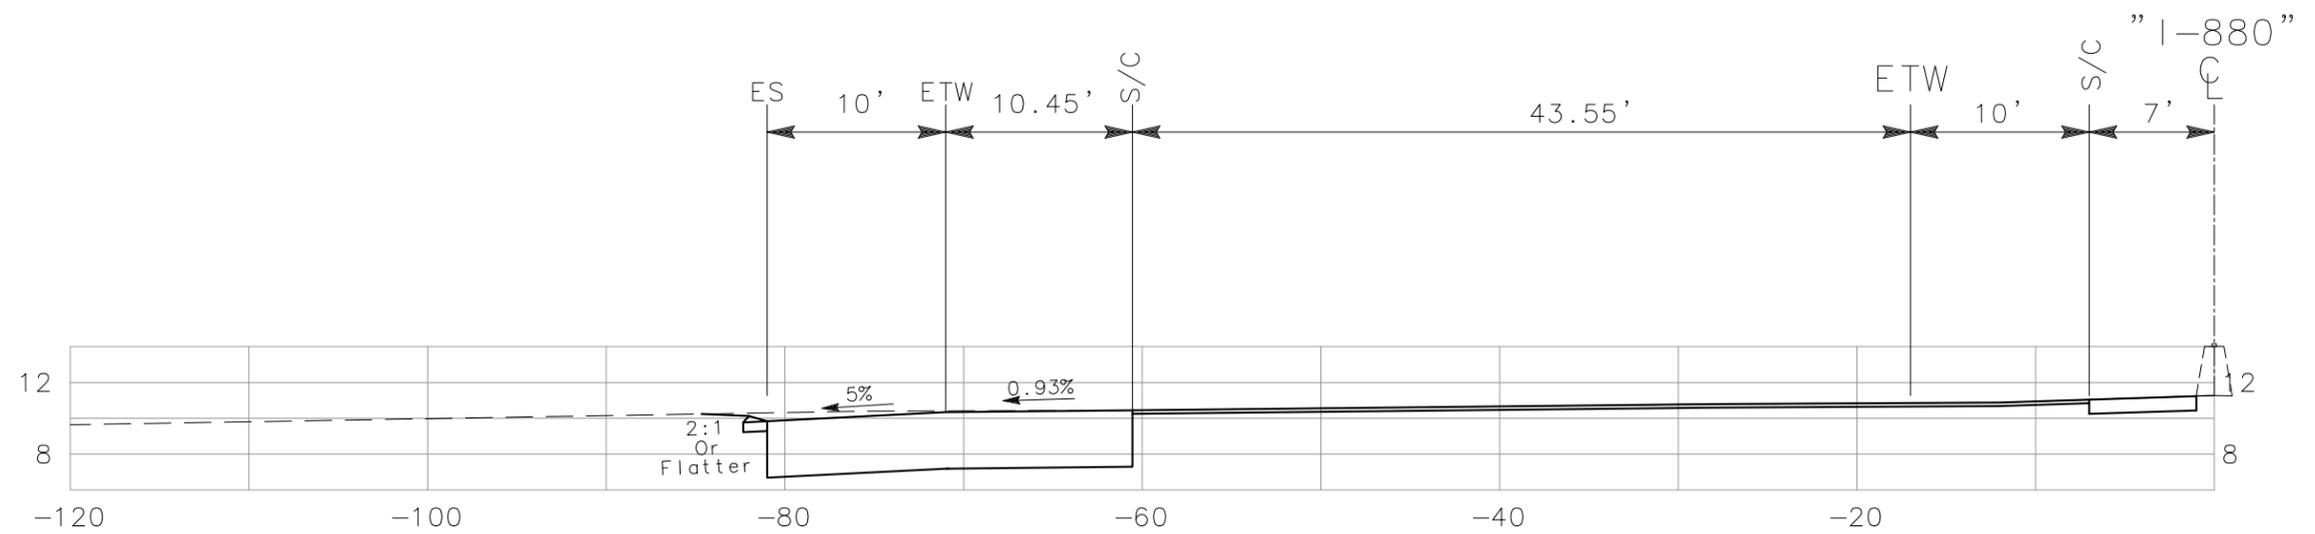


ALL DIMENSIONS ARE IN FEET UNLESS OTHERWISE SHOWN

"I-880" LINE
CROSS SECTIONS
SCALE: 1" = 10'


DIST	COUNTY	ROUTE	POST MILE TOTAL PROJECT	NO.	SHEETS
04	Ala	880	24.0/25.5	60	62

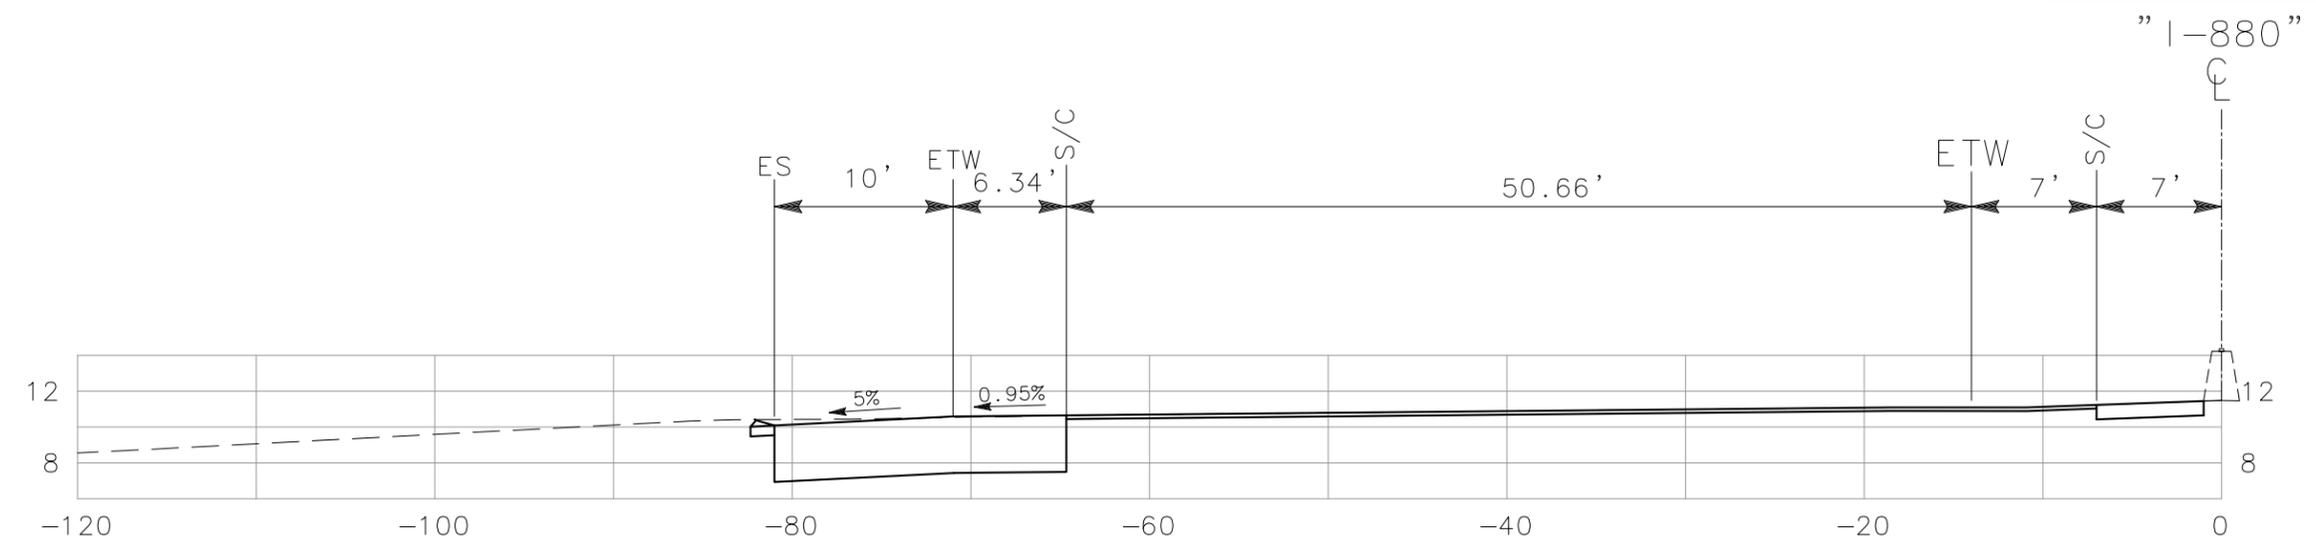

464+50

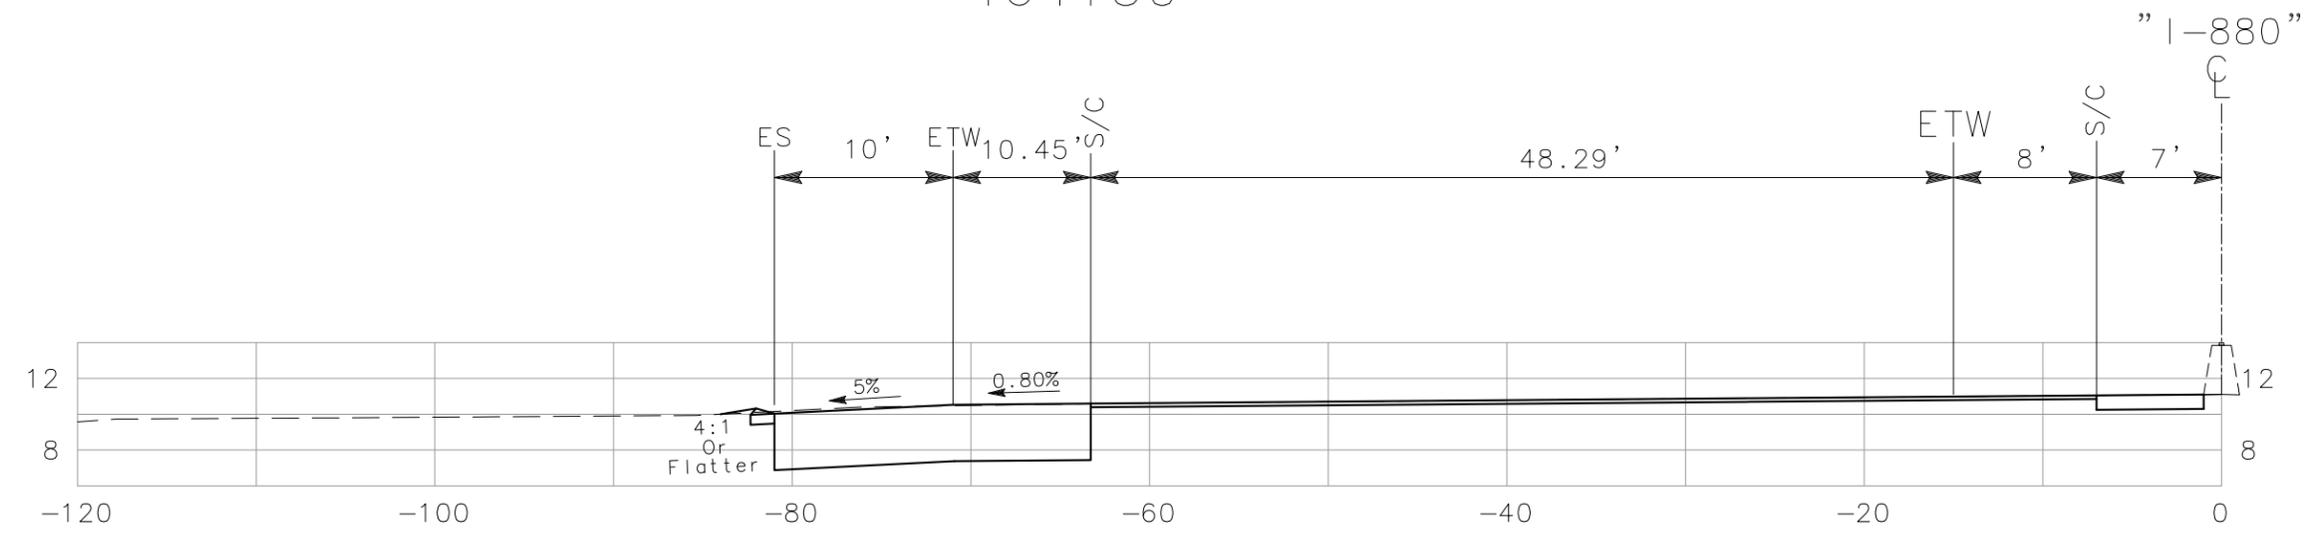

464+00



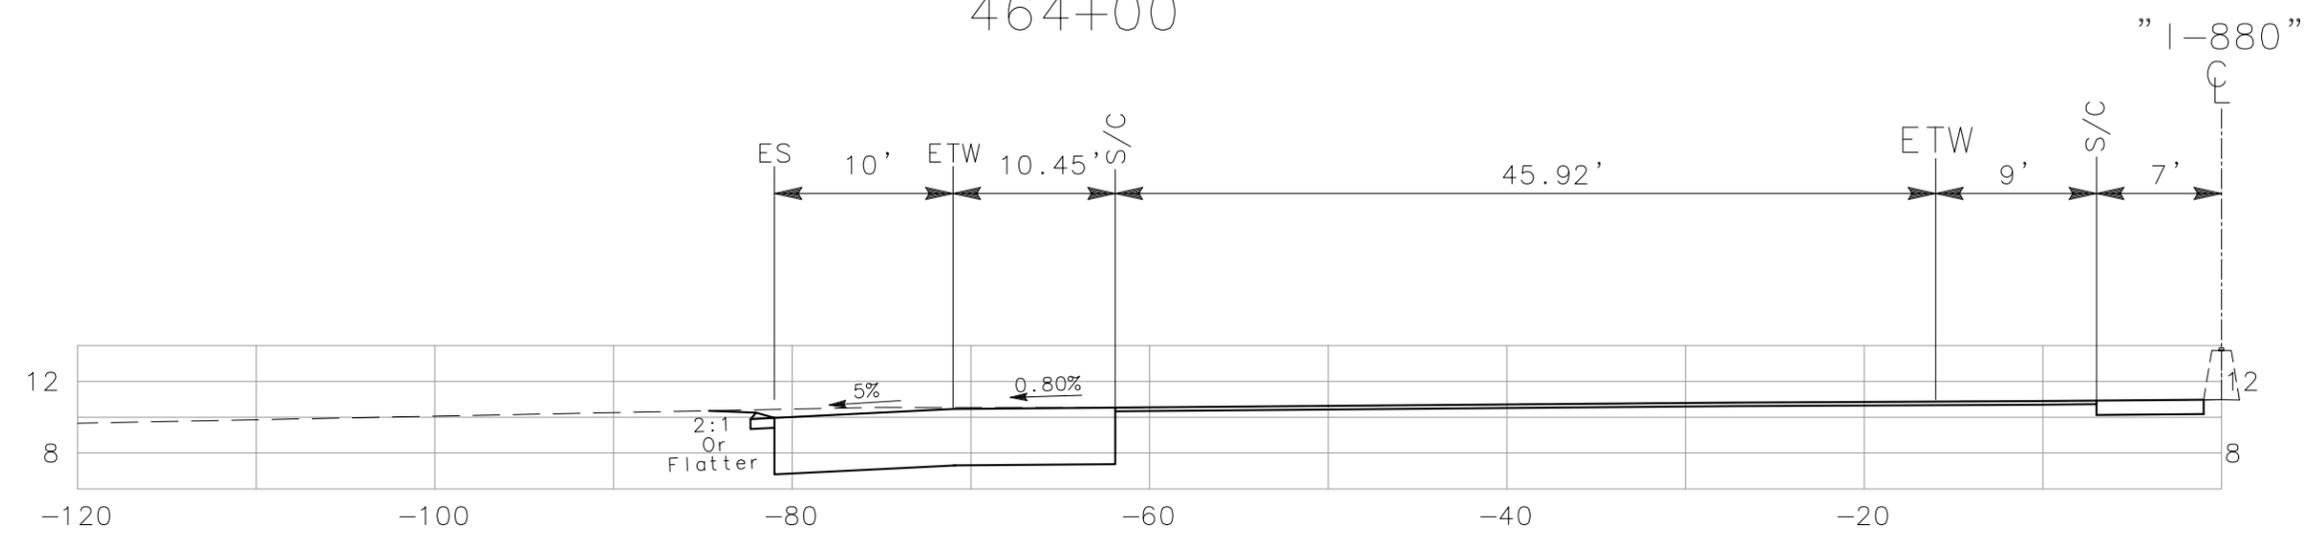


463+50

"1-880" LINE
CROSS SECTIONS
SCALE: 1" = 10'

ALL DIMENSIONS ARE IN FEET UNLESS OTHERWISE SHOWN


DIST	COUNTY	ROUTE	POST MILE TOTAL PROJECT	NO.	SHEETS
04	Ala	880	24.0/25.5	61	62

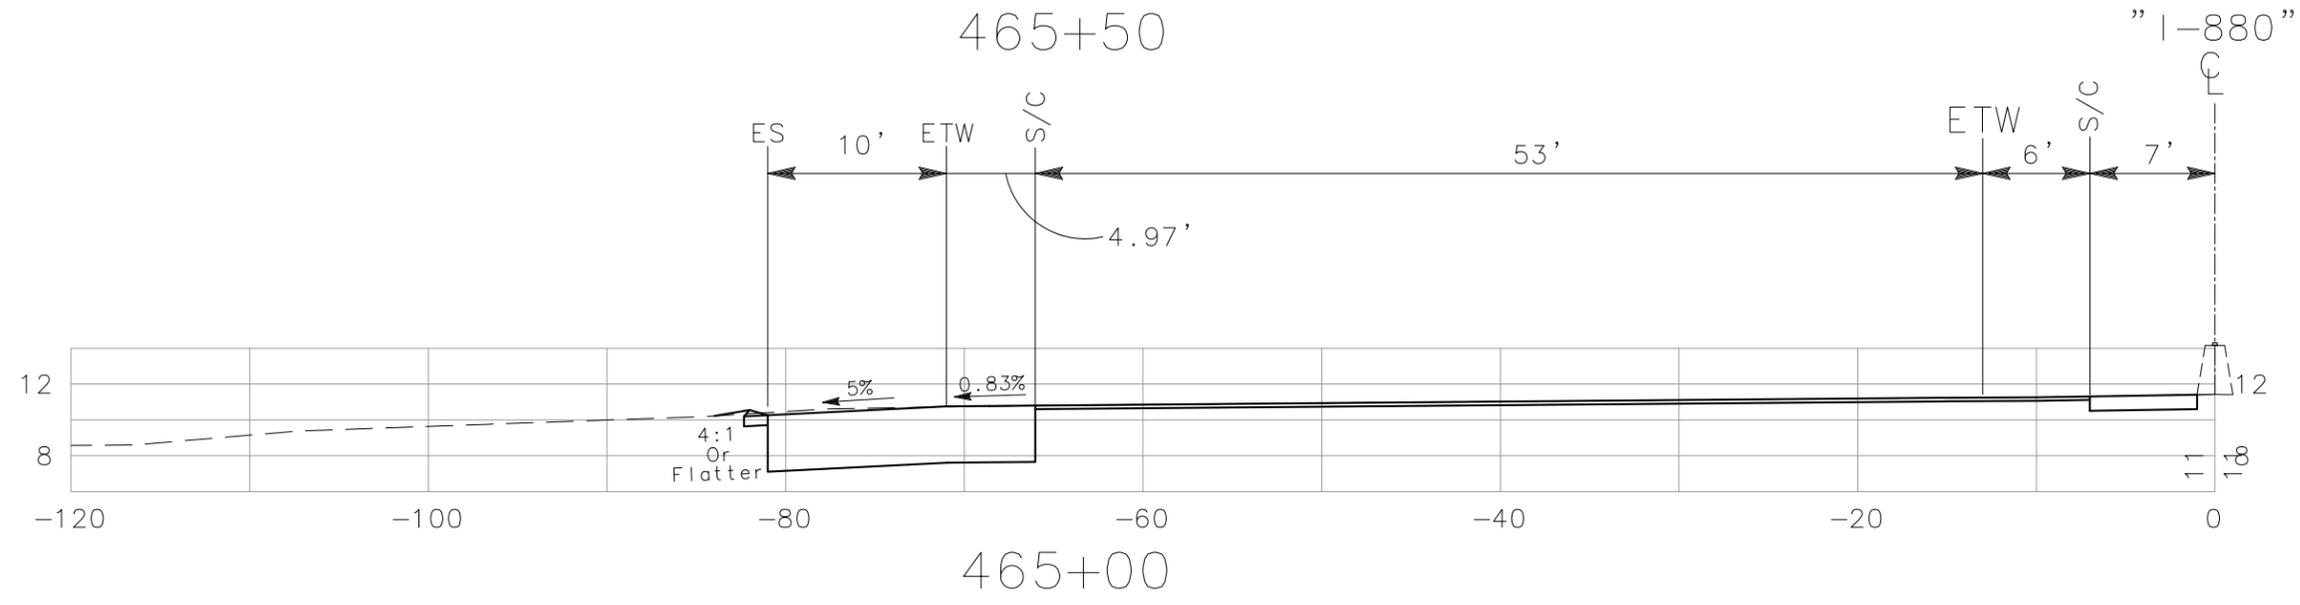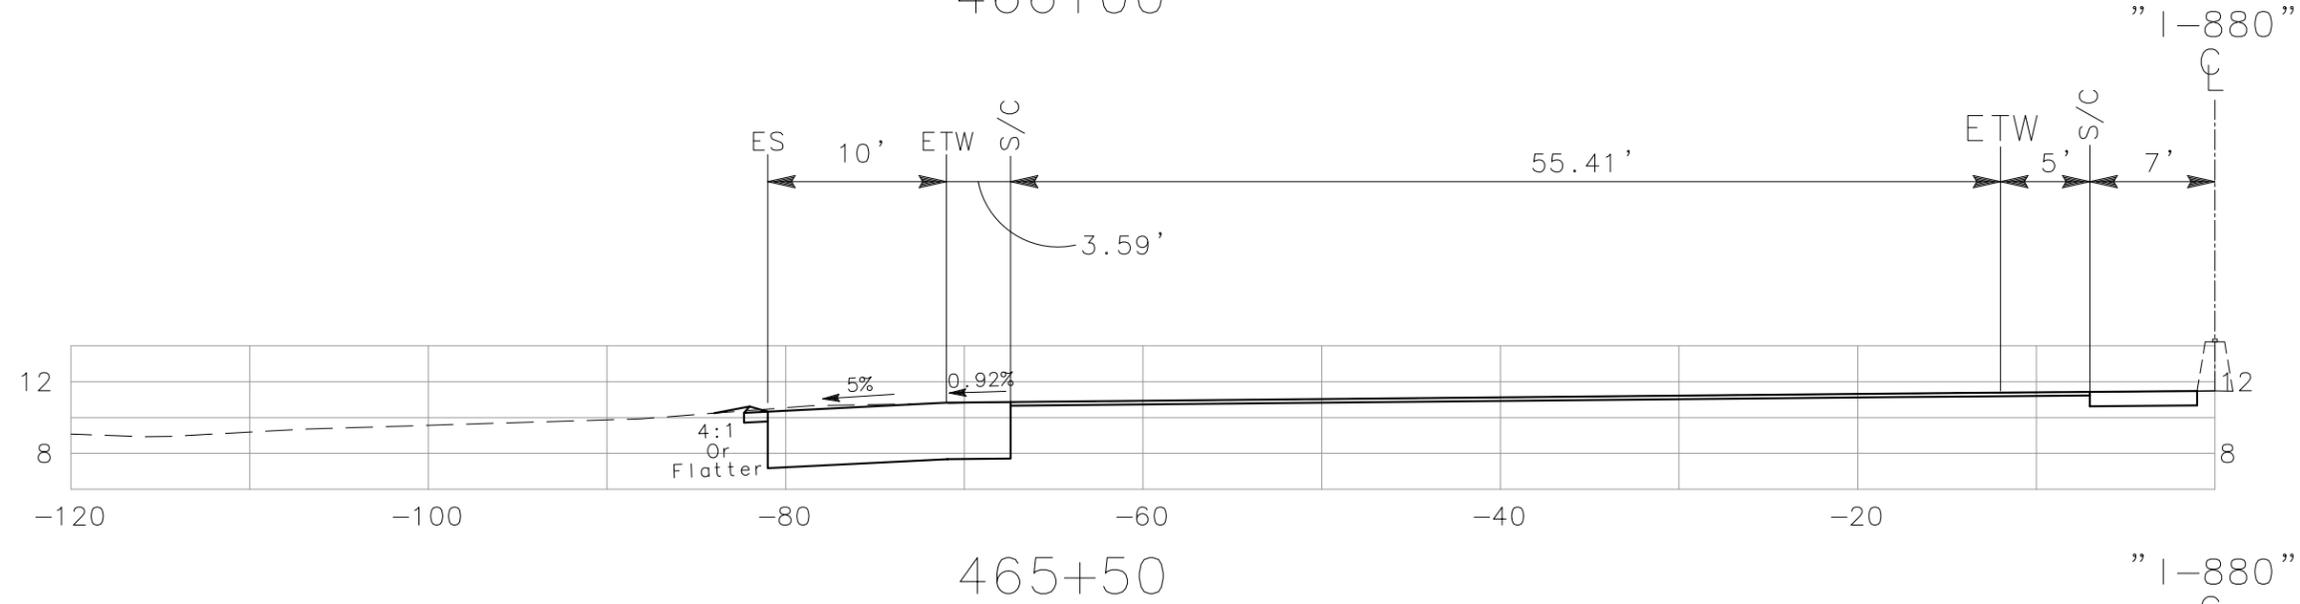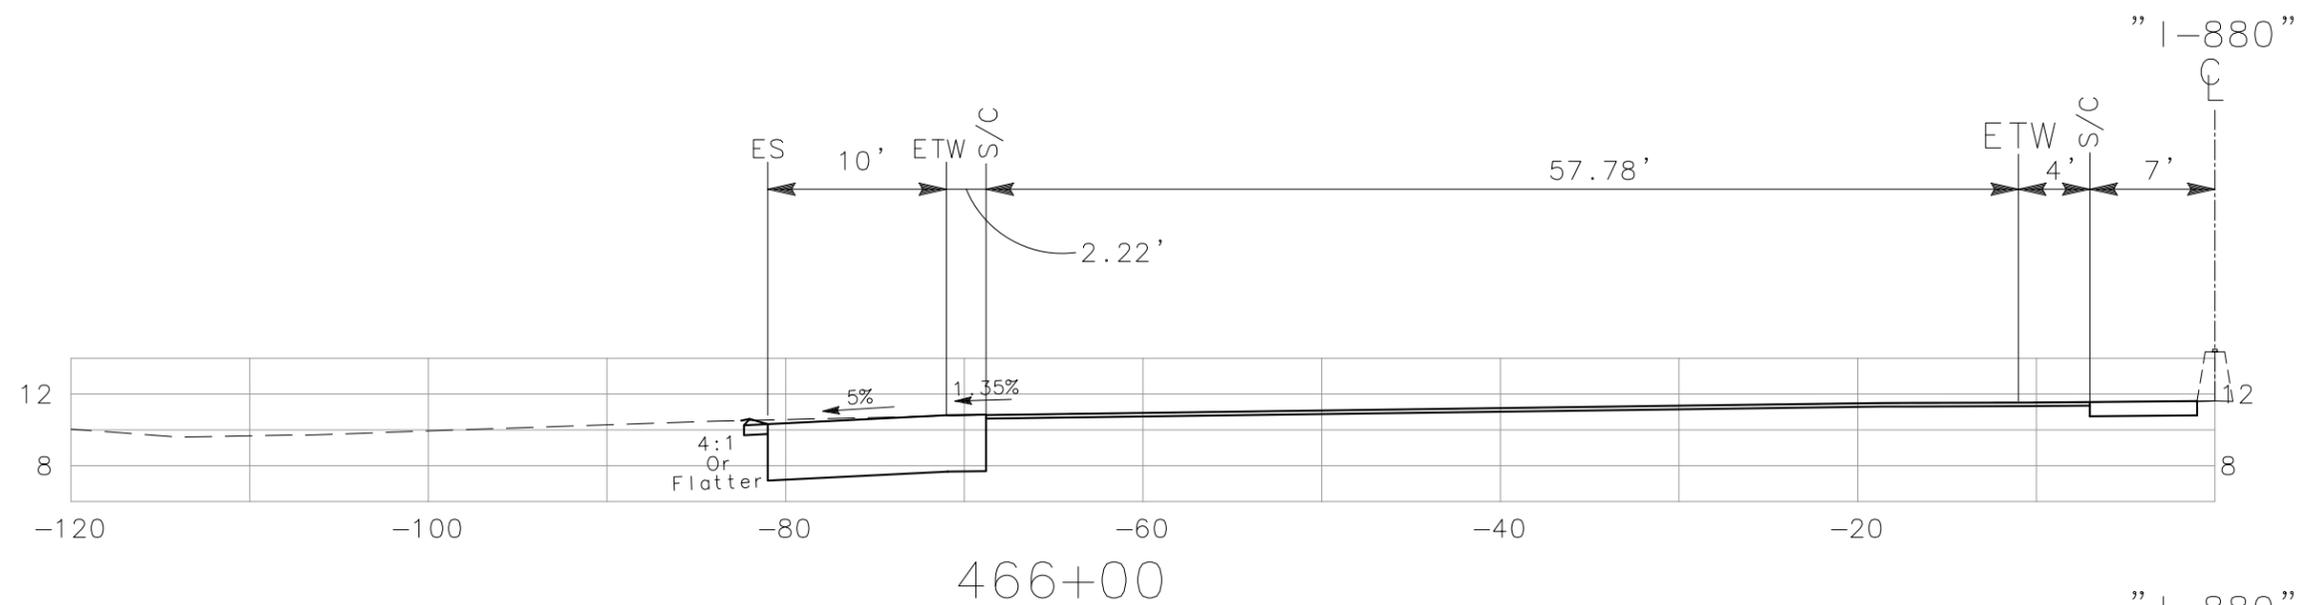


ALL DIMENSIONS ARE IN FEET UNLESS OTHERWISE SHOWN

"I-880" LINE
CROSS SECTIONS
SCALE: 1" = 10'


DIST	COUNTY	ROUTE	POST MILE TOTAL PROJECT	NO.	SHEETS
04	Ala	880	24.0/25.5	62	62

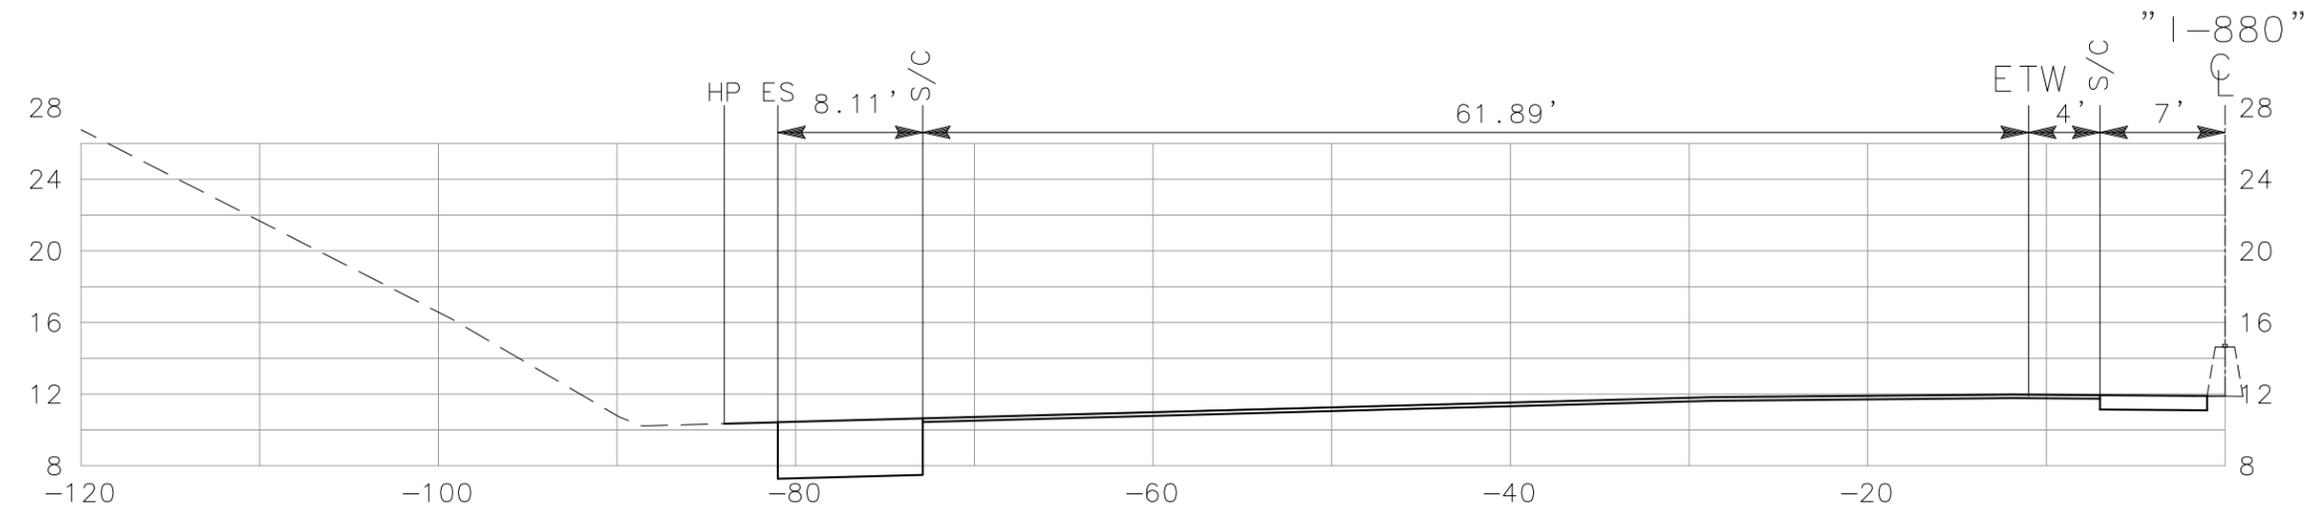

467+50

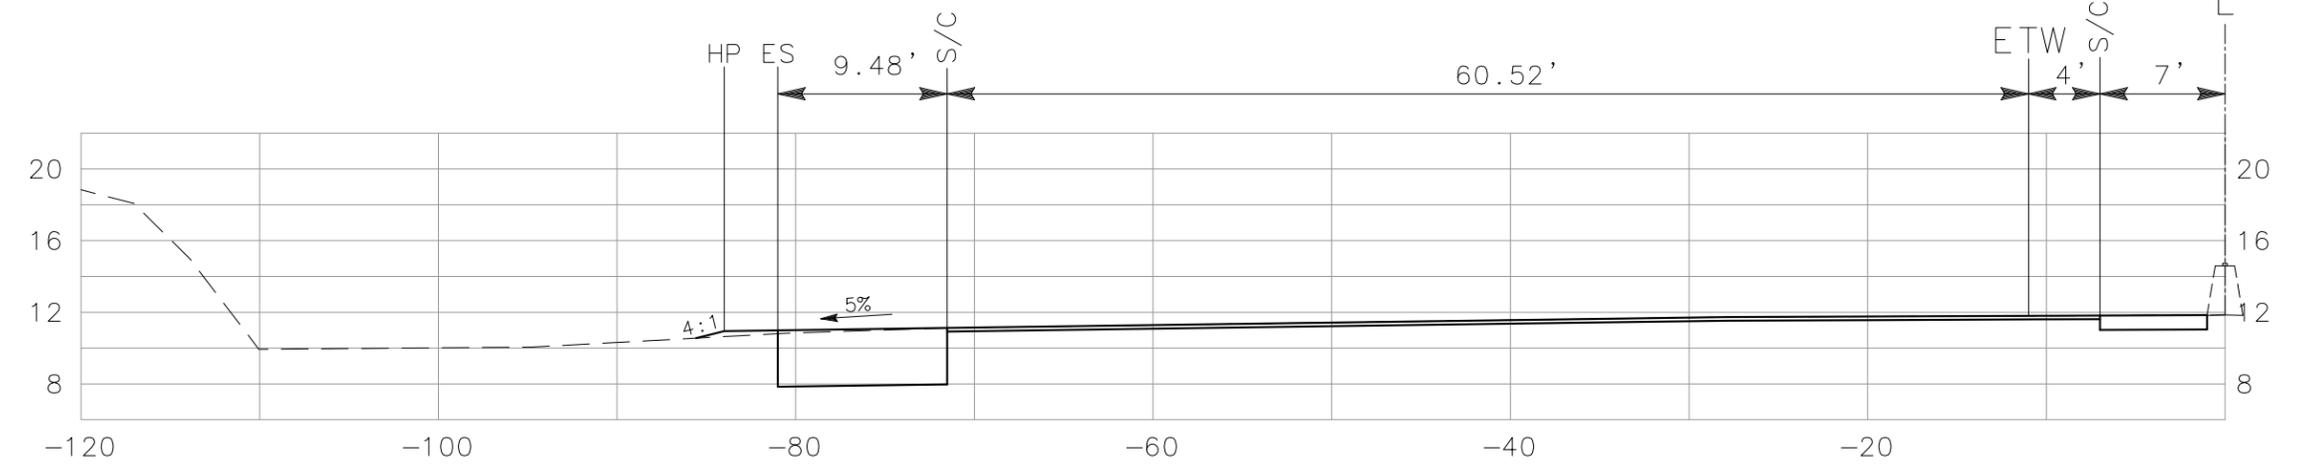

467+00

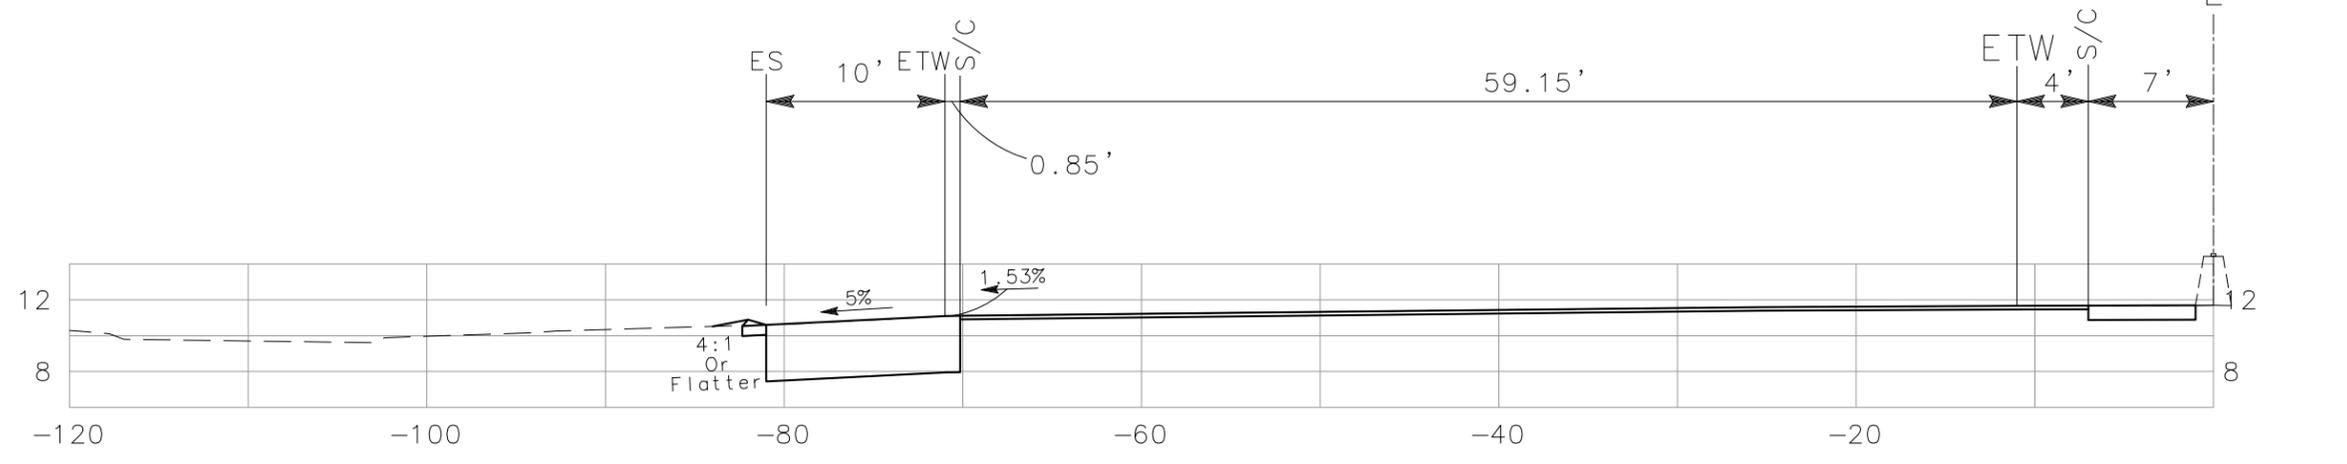


466+50


"1-880" LINE
CROSS SECTIONS
SCALE: 1" = 10'

ALL DIMENSIONS ARE IN FEET UNLESS OTHERWISE SHOWN


DIST	COUNTY	ROUTE	POST MILE TOTAL PROJECT	NO.	SHEETS
04	Ala	880	24.0/25.5	1	12

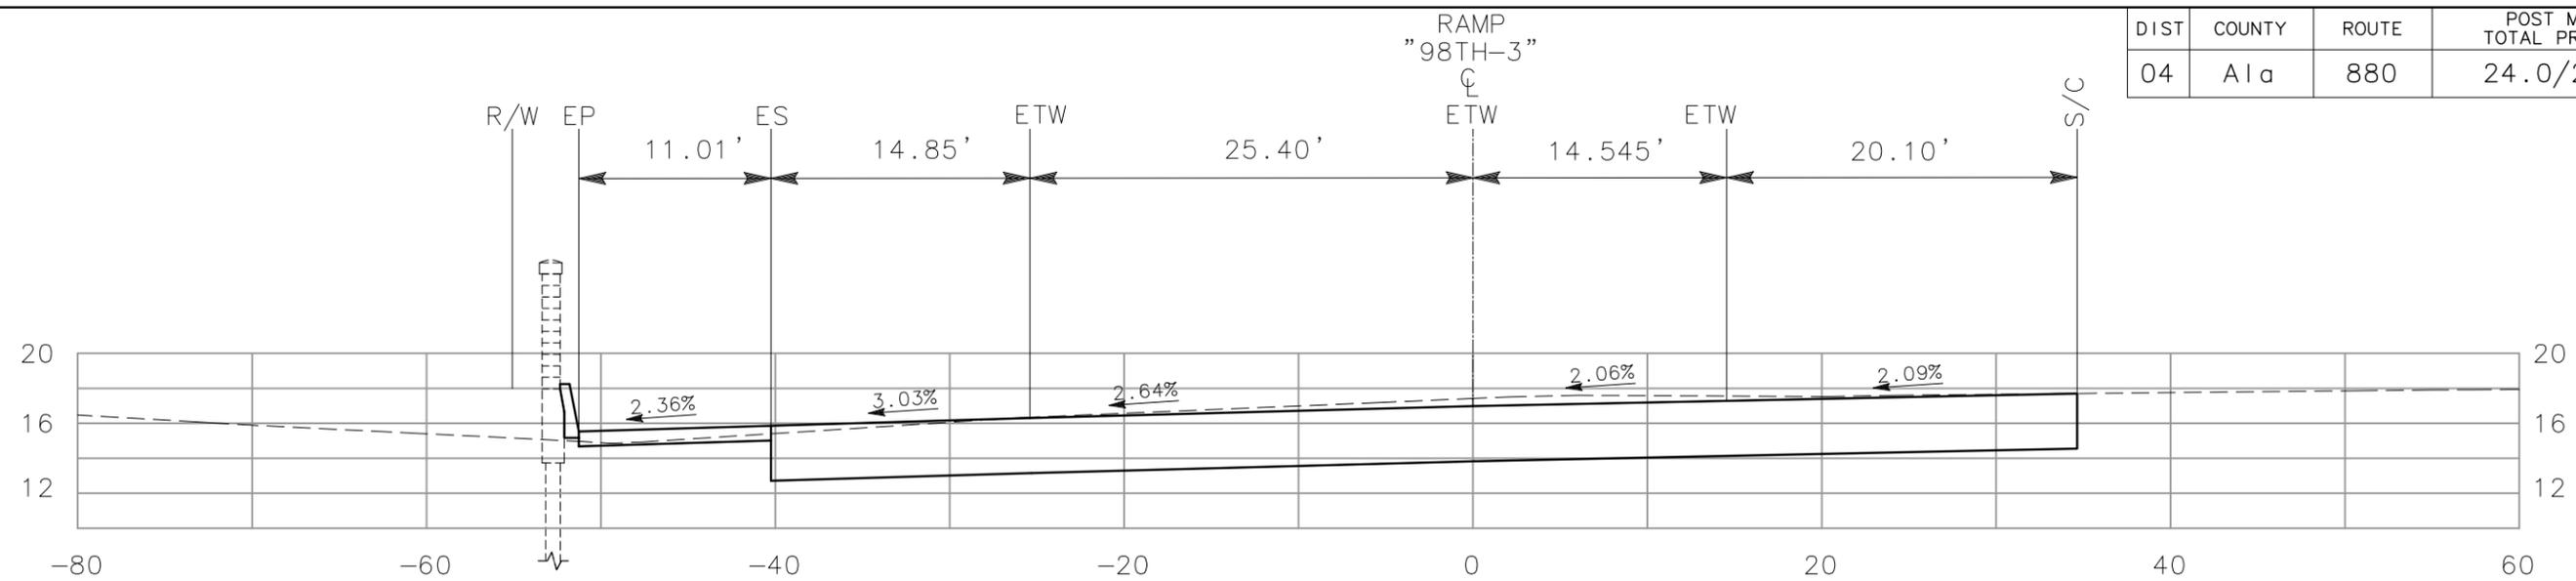

424+98.73 (EC)

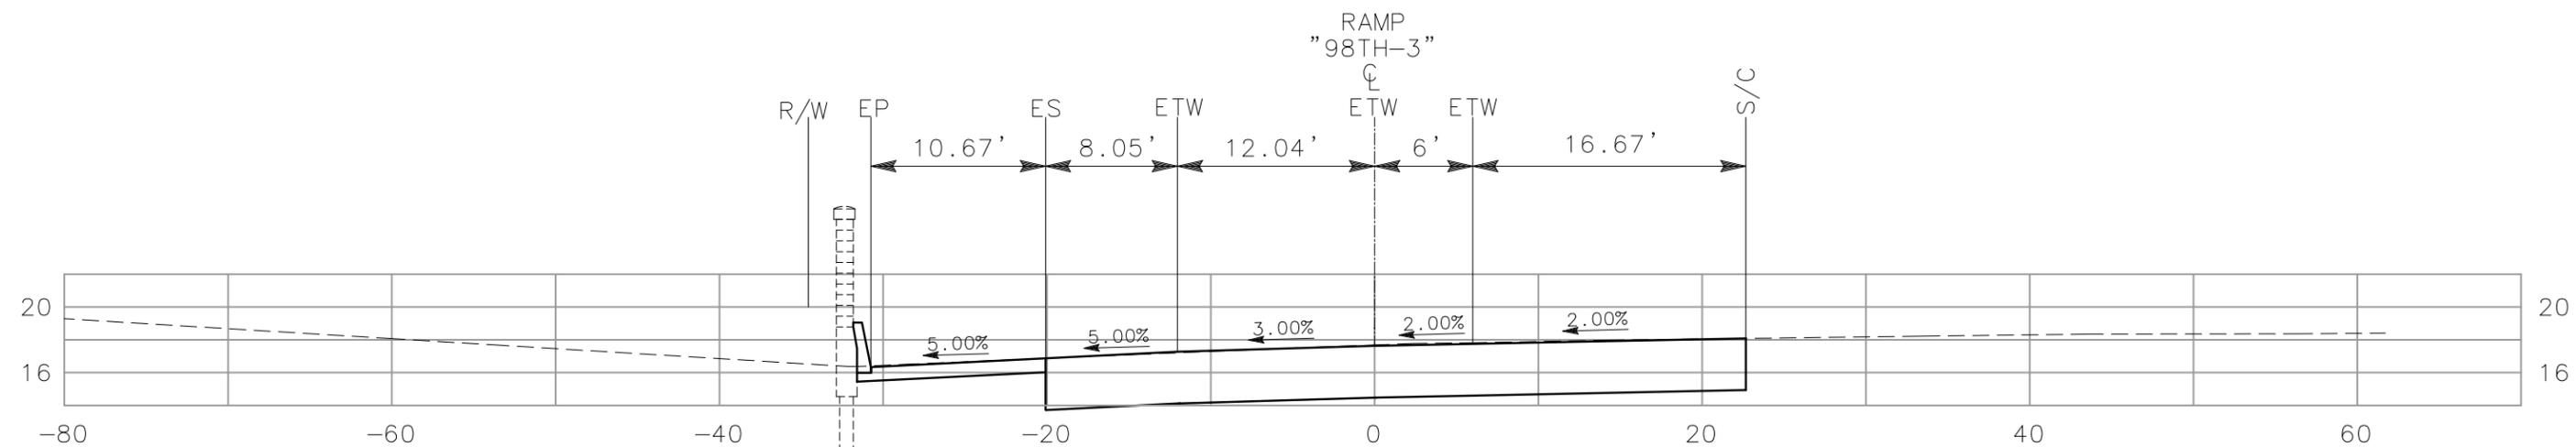

423+32.13 (Begin Taper)



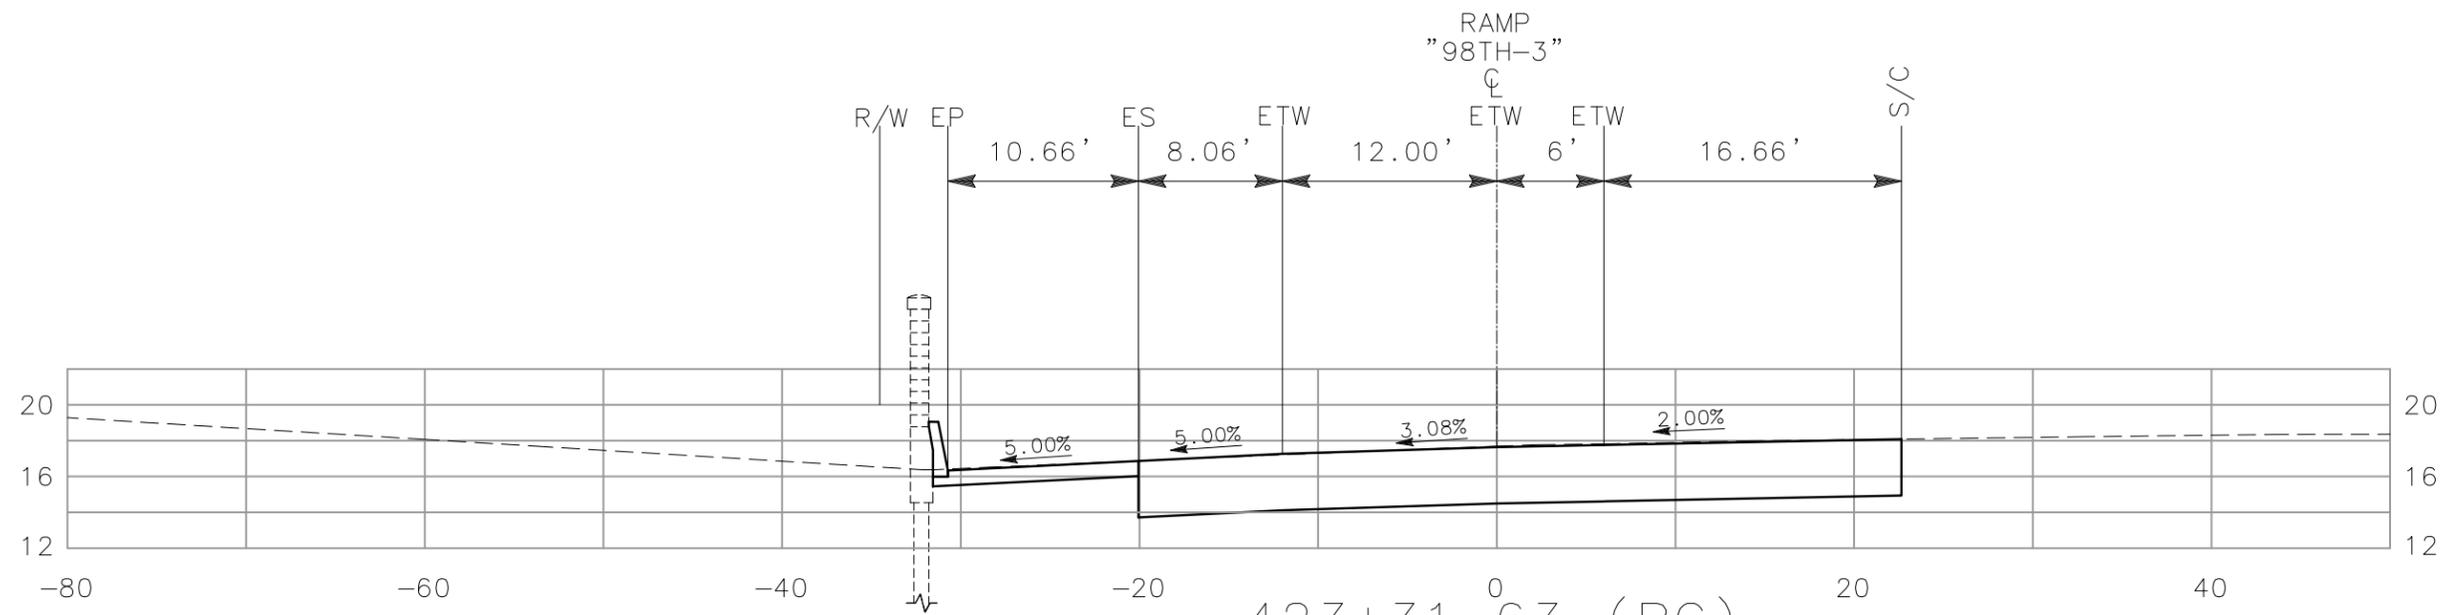


423+31.63 (BC)

ALL DIMENSIONS ARE IN FEET UNLESS OTHERWISE SHOWN

"98TH-3" LINE
CROSS SECTIONS
SCALE: 1" = 10'


DIST	COUNTY	ROUTE	POST MILE TOTAL PROJECT	NO.	SHEETS
04	Ala	880	24.0/25.5	2	12

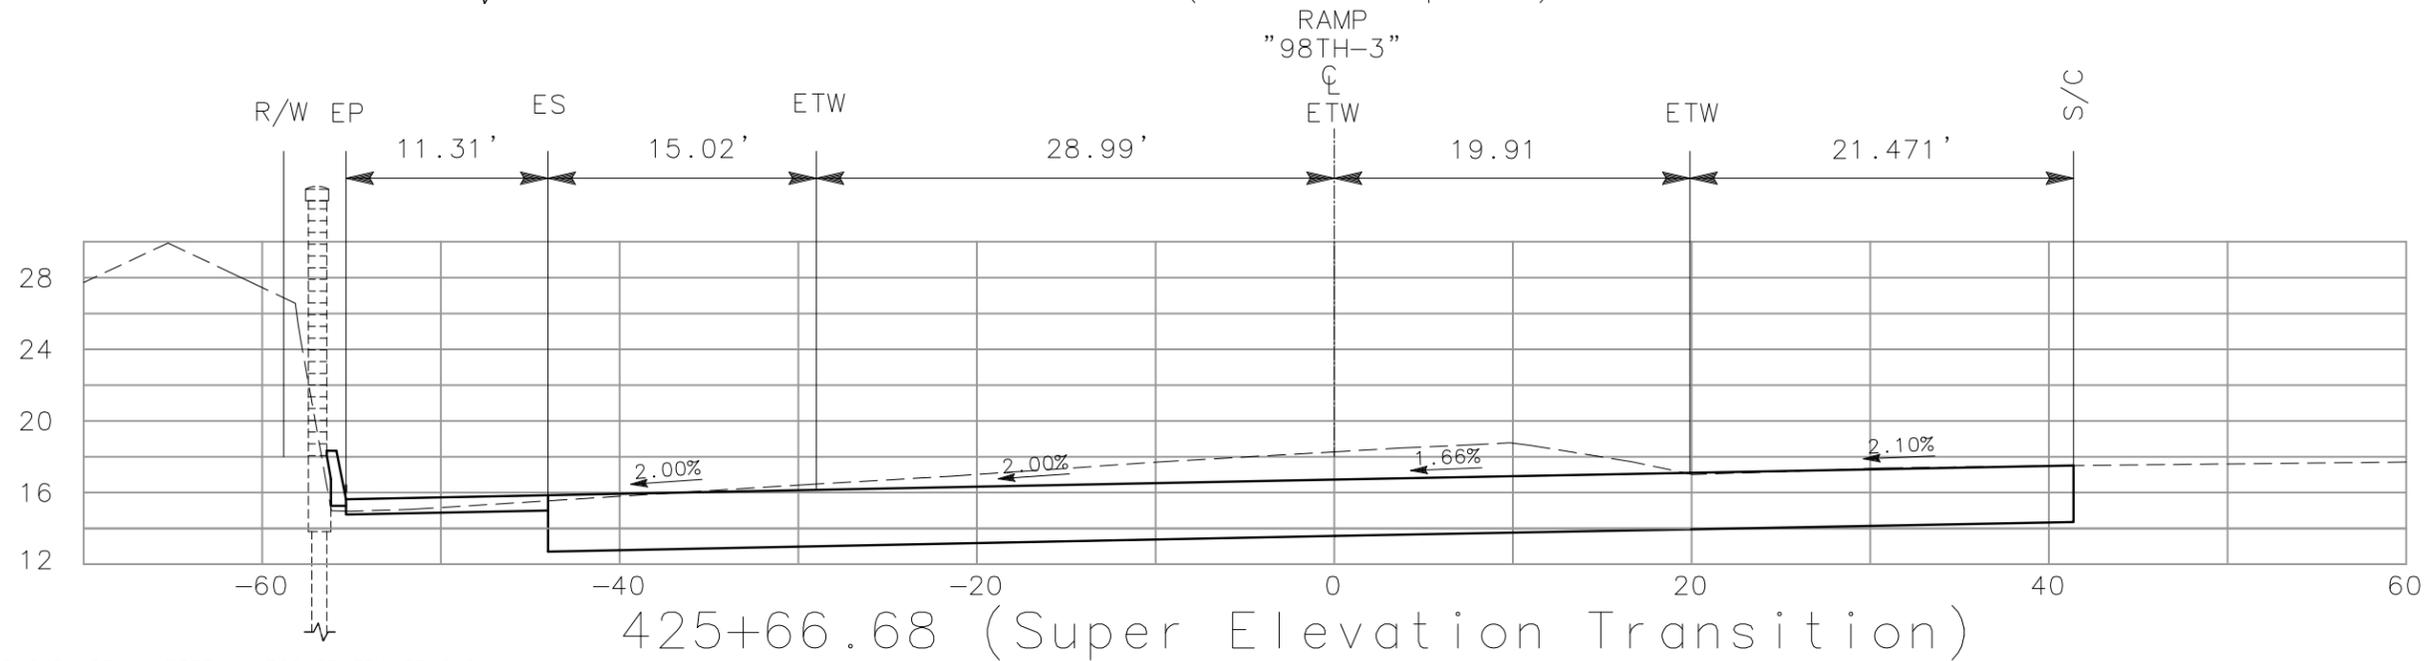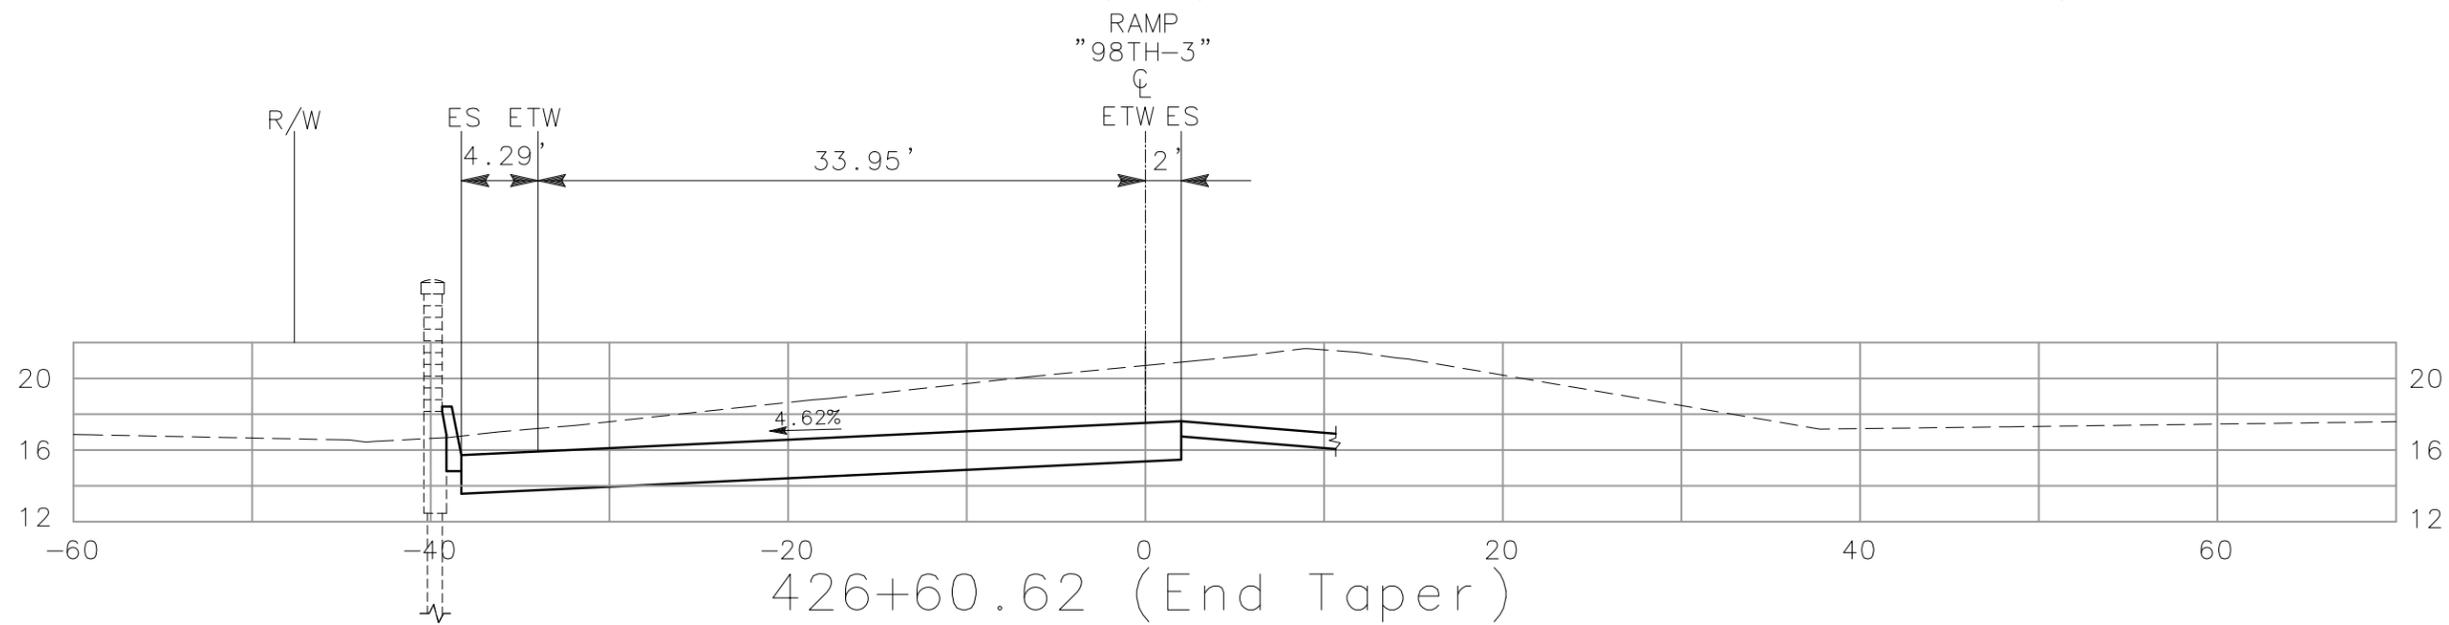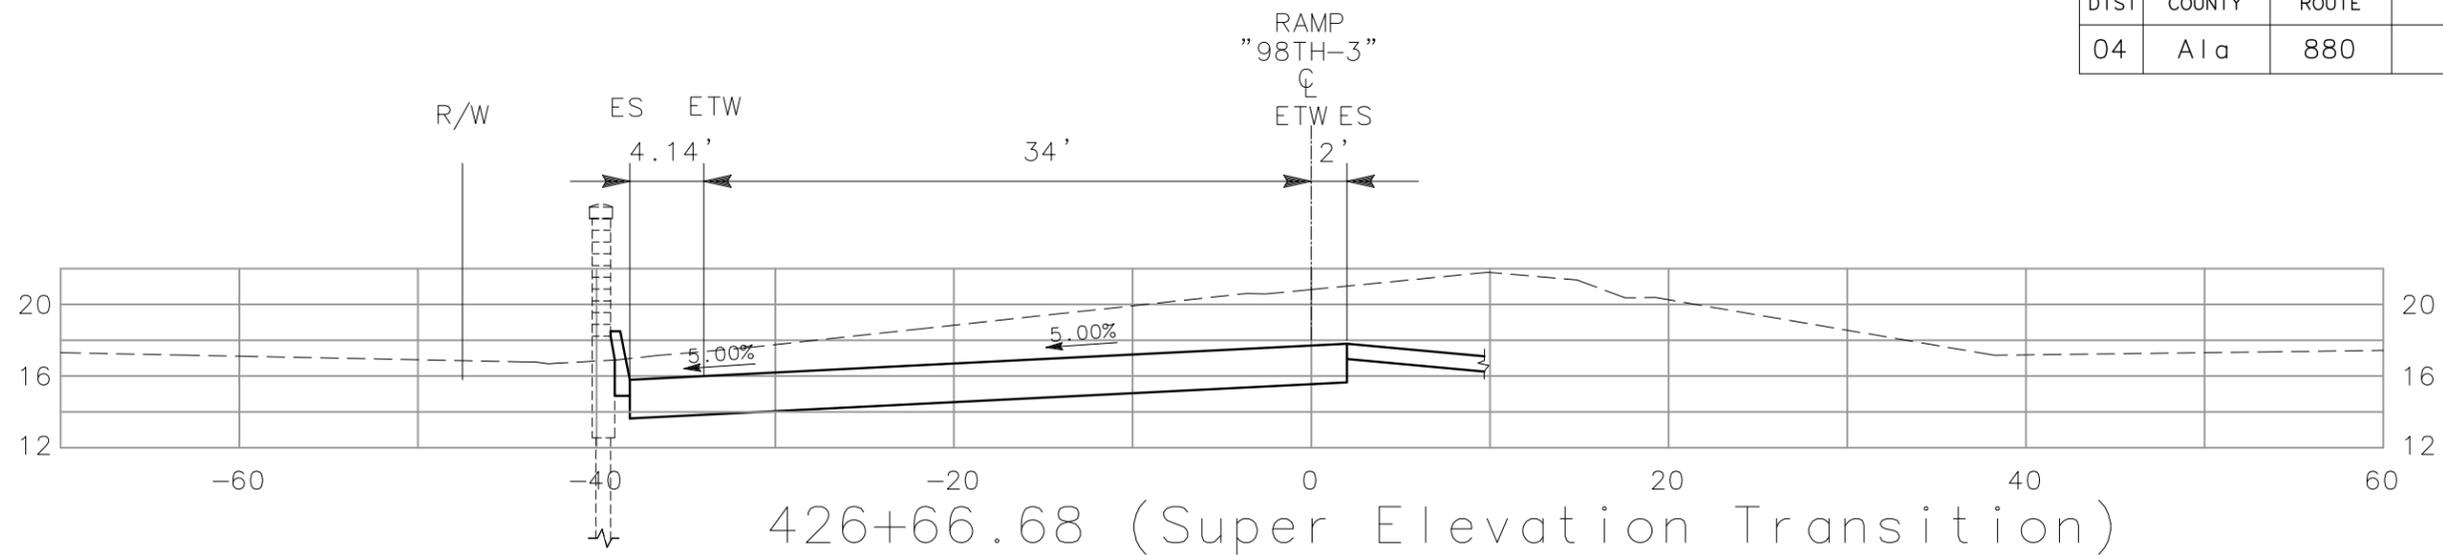


"98TH-3" LINE
CROSS SECTIONS
SCALE: 1" = 10'

ALL DIMENSIONS ARE IN FEET UNLESS OTHERWISE SHOWN


DIST	COUNTY	ROUTE	POST MILE TOTAL PROJECT	NO.	SHEETS
04	Ala	880	24.0/25.5	3	12

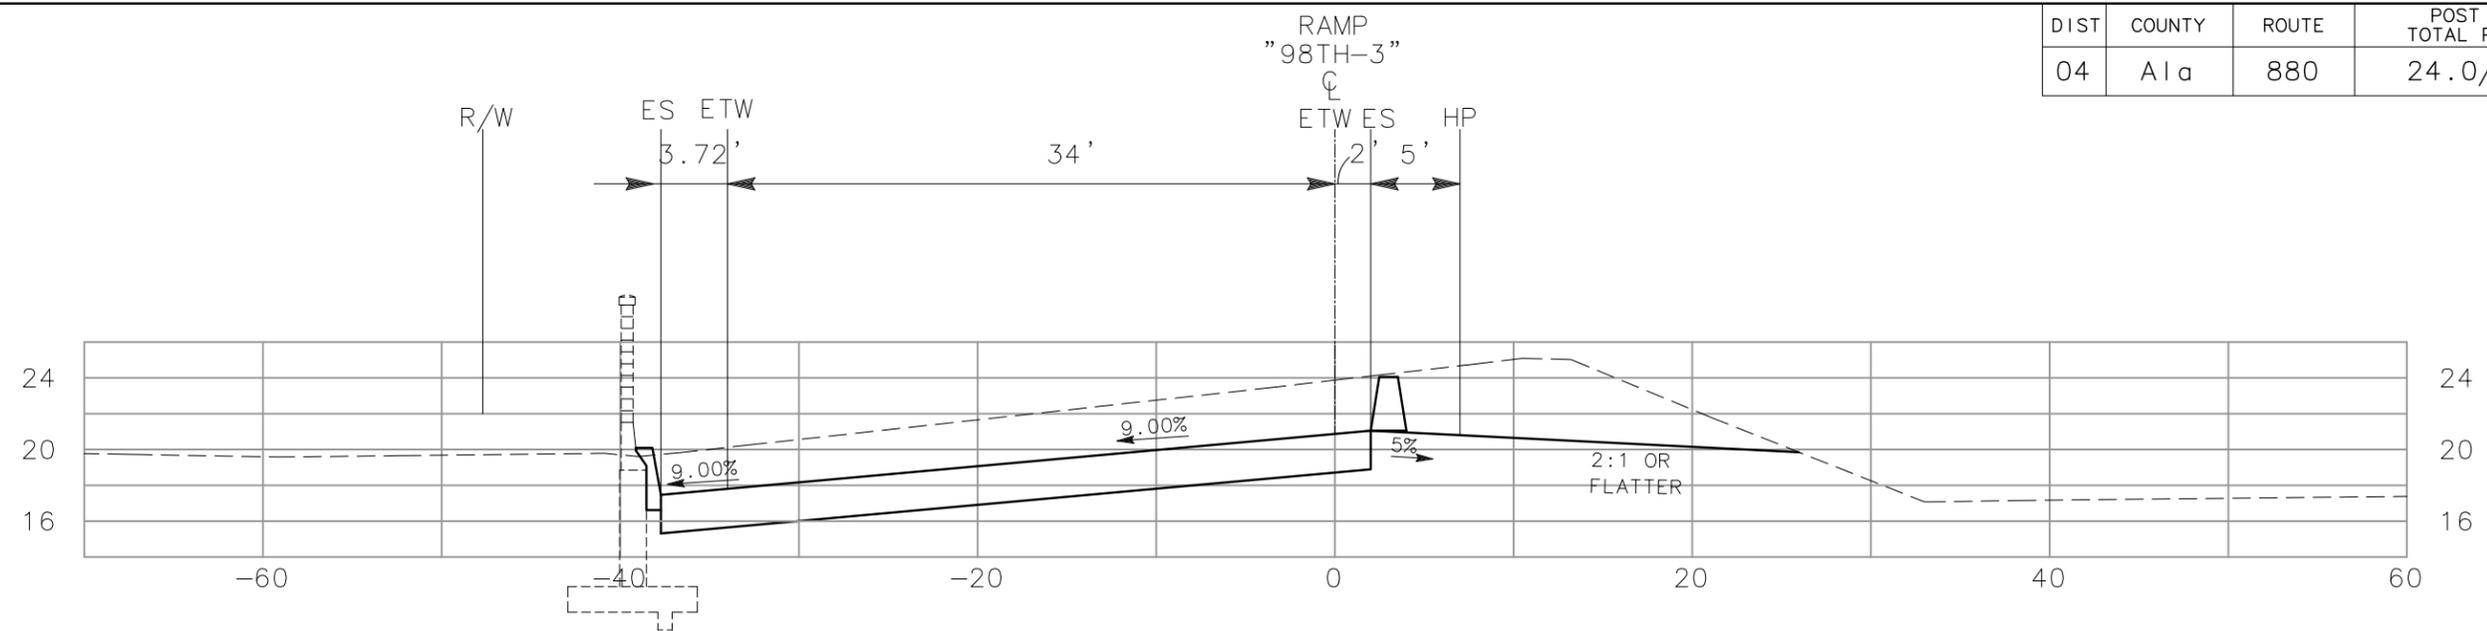

427+33.35 (Super Elevation Transition)

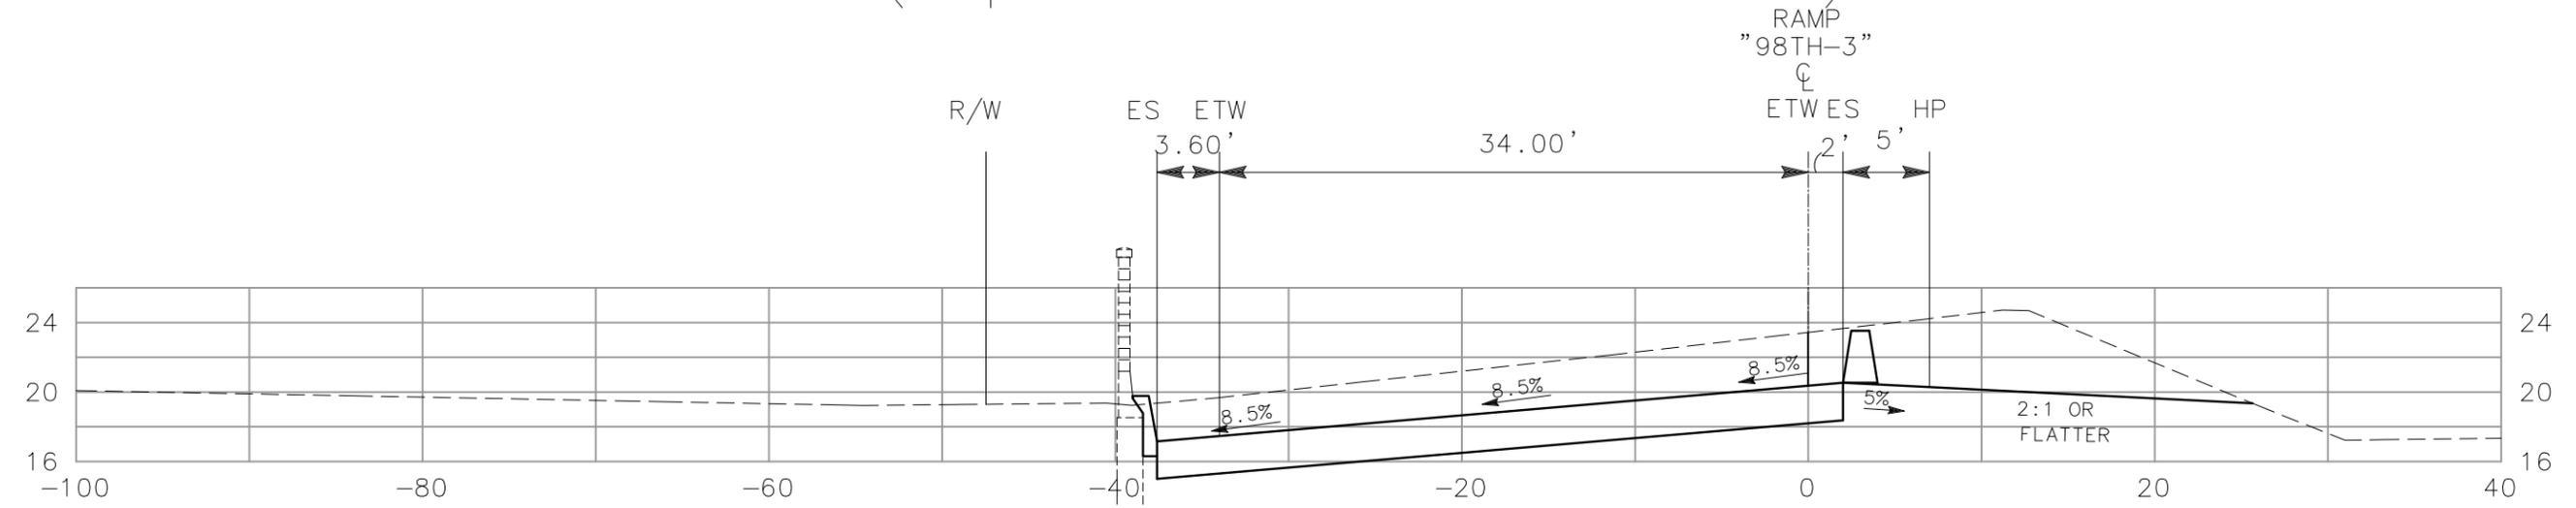

427+25



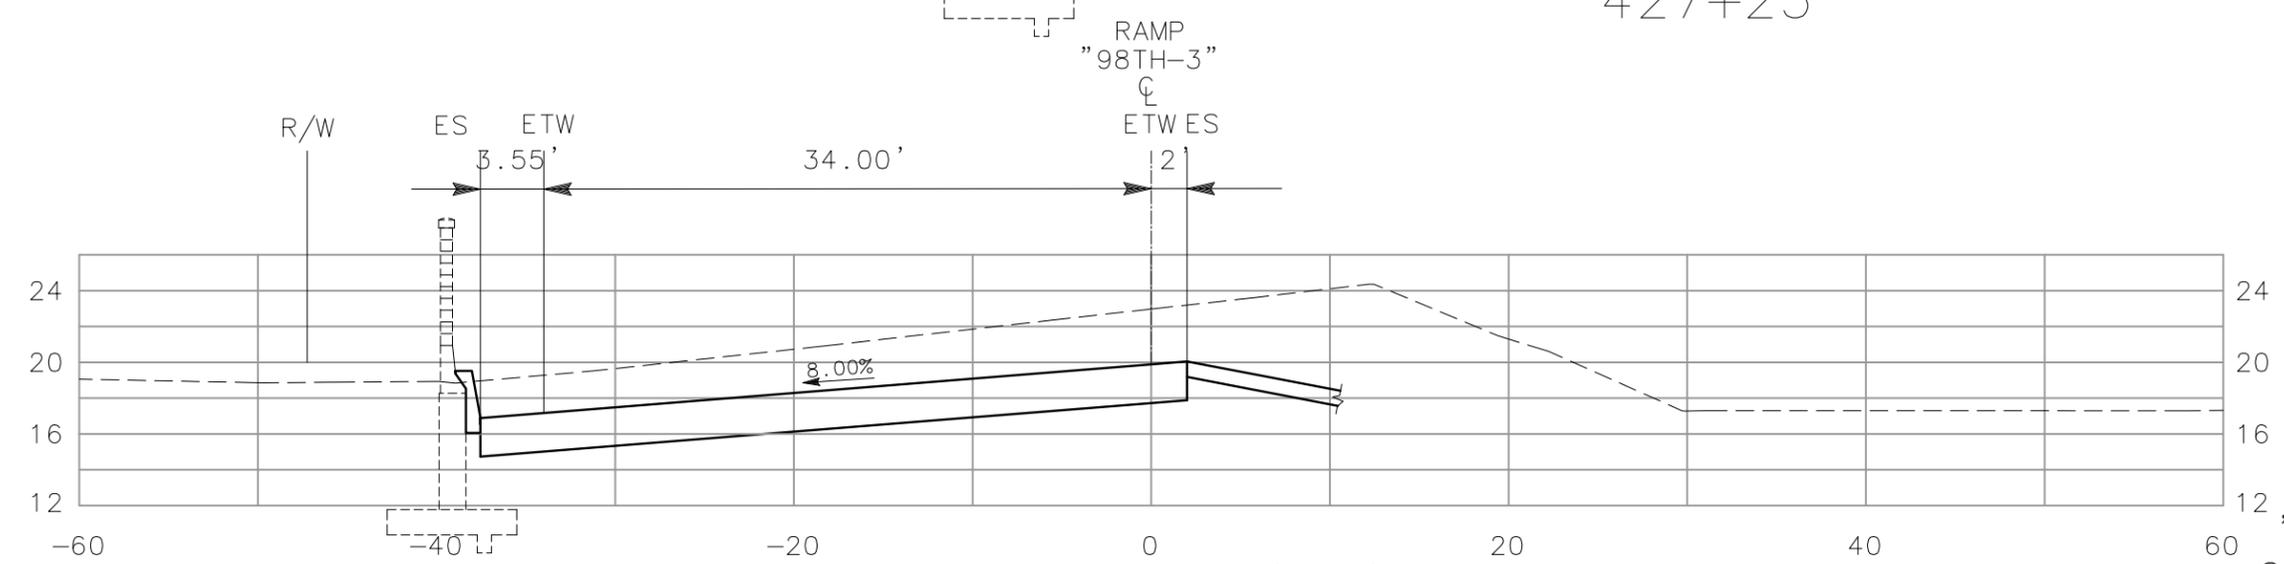


427+16.68 (BC)

"98TH-3" LINE
CROSS SECTIONS
SCALE: 1" = 10'

ALL DIMENSIONS ARE IN FEET UNLESS OTHERWISE SHOWN




DIST	COUNTY	ROUTE	POST MILE TOTAL PROJECT	NO.	SHEETS
04	Ala	880	24.0/25.5	4	12

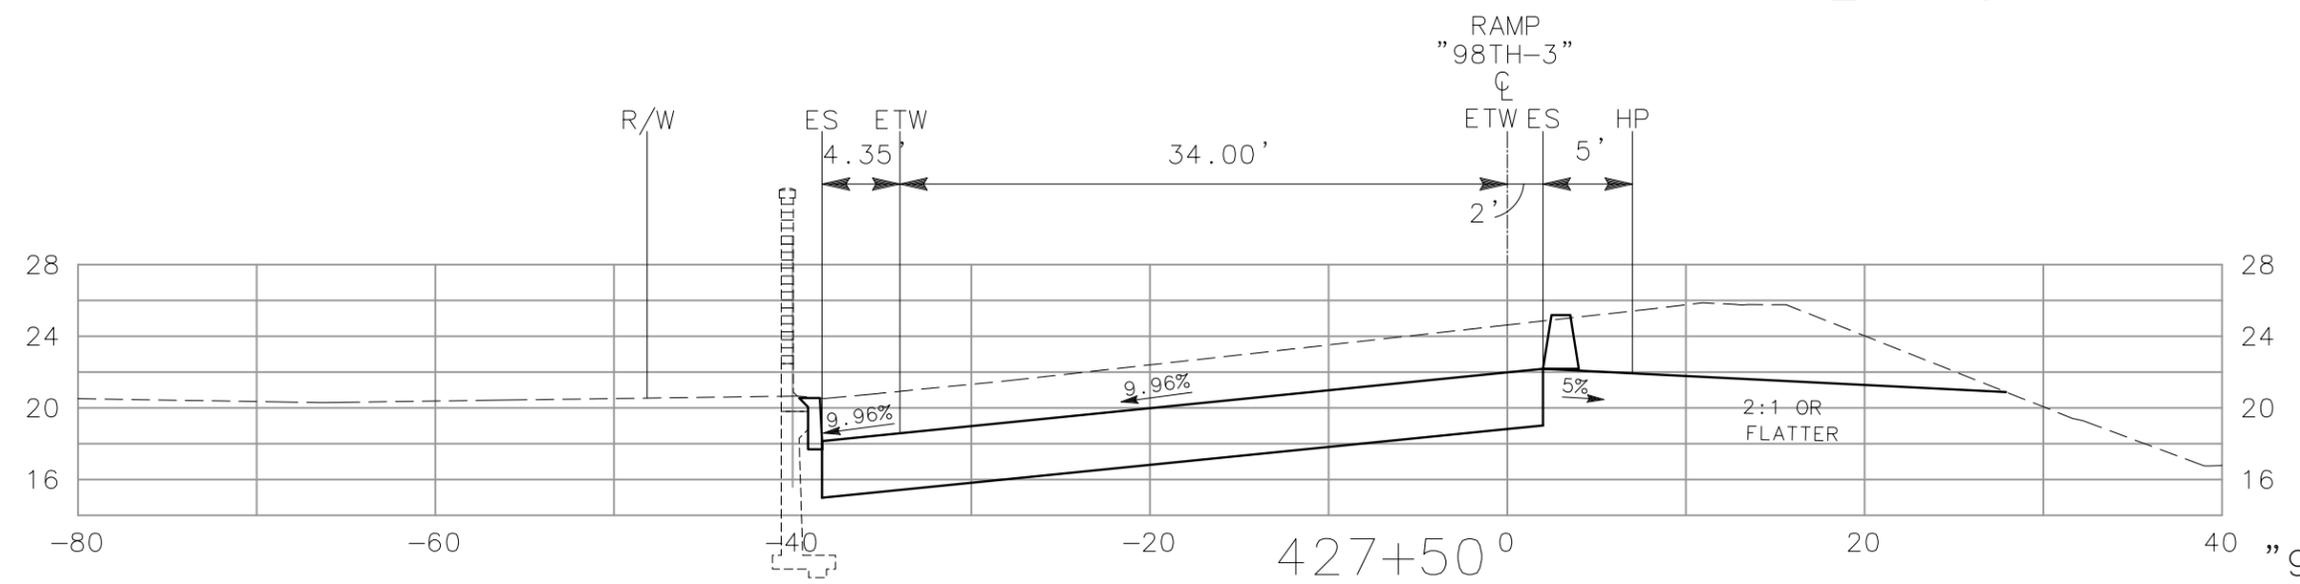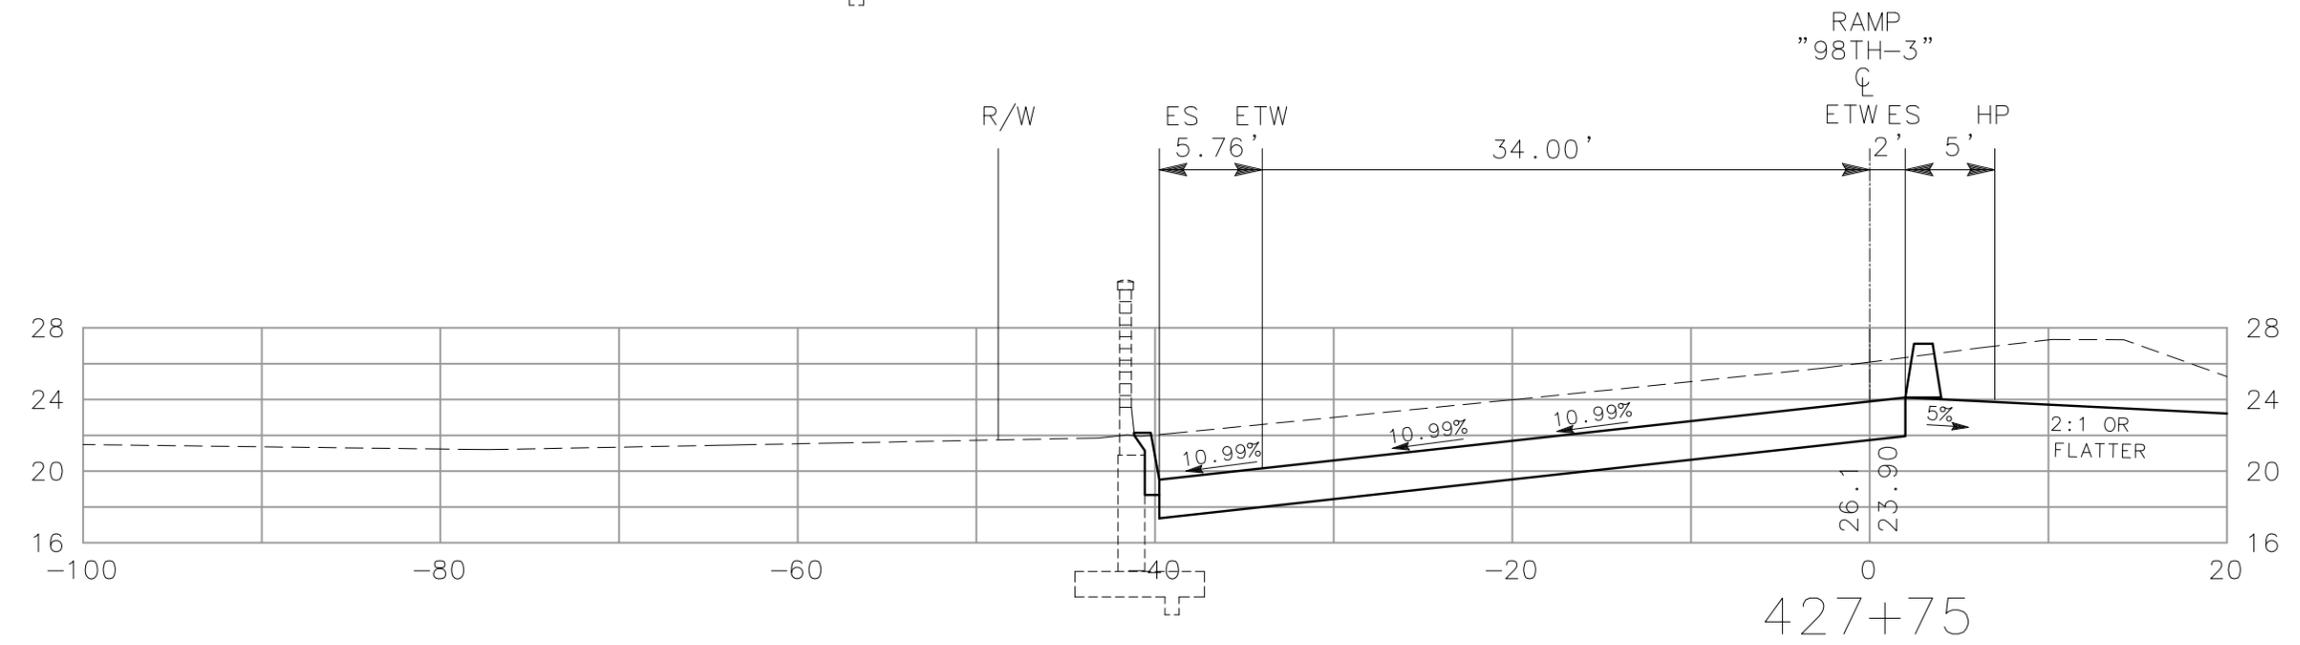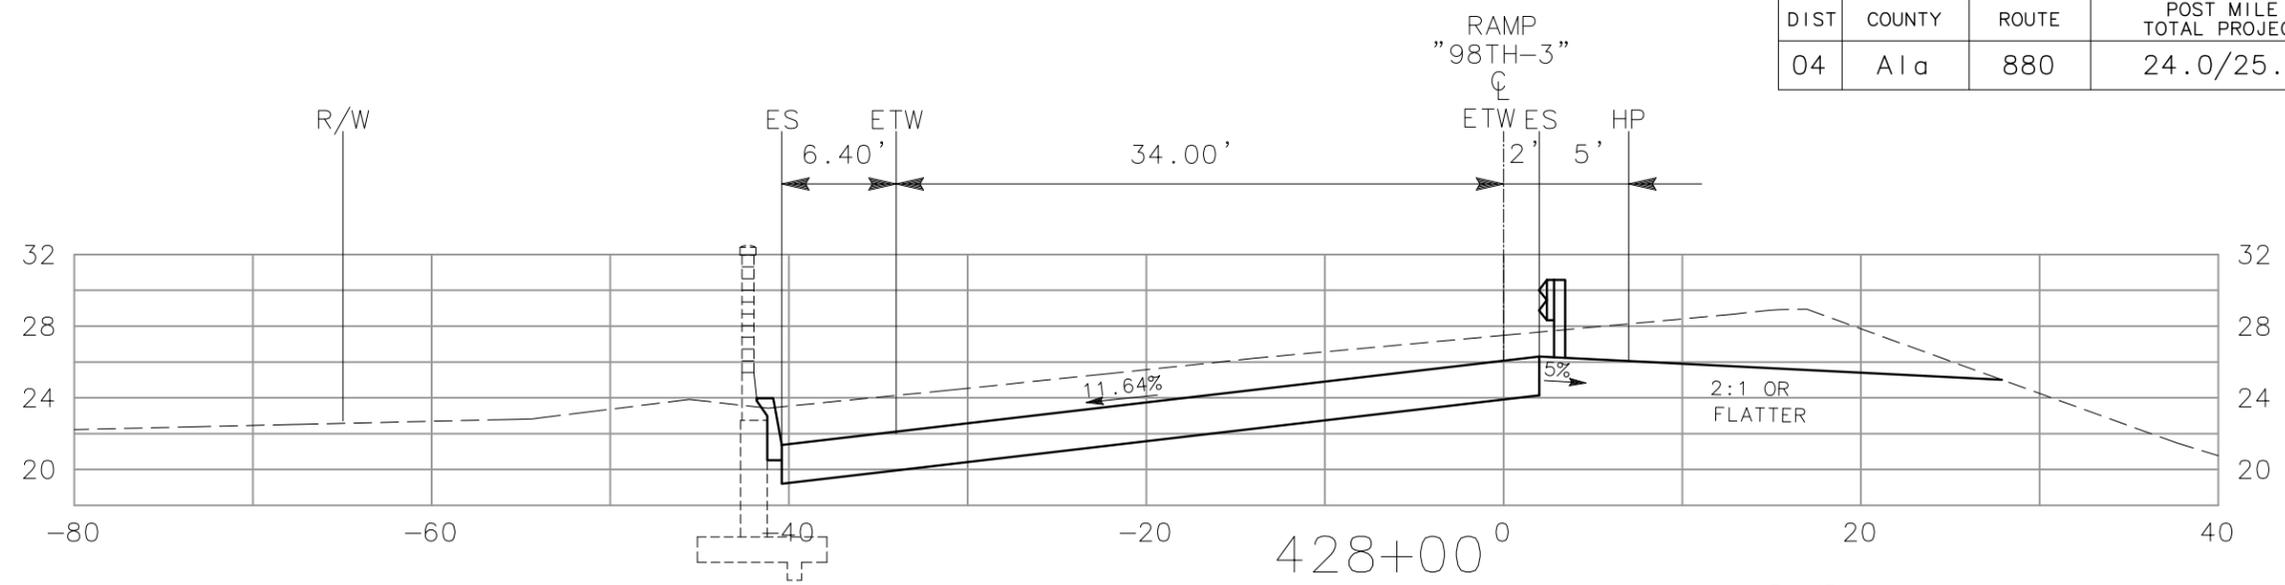

"98TH-3" LINE
CROSS SECTIONS
SCALE: 1" = 10'

ALL DIMENSIONS ARE IN FEET UNLESS OTHERWISE SHOWN



DIST	COUNTY	ROUTE	POST MILE TOTAL PROJECT	NO.	SHEETS
04	Ala	880	24.0/25.5	5	12

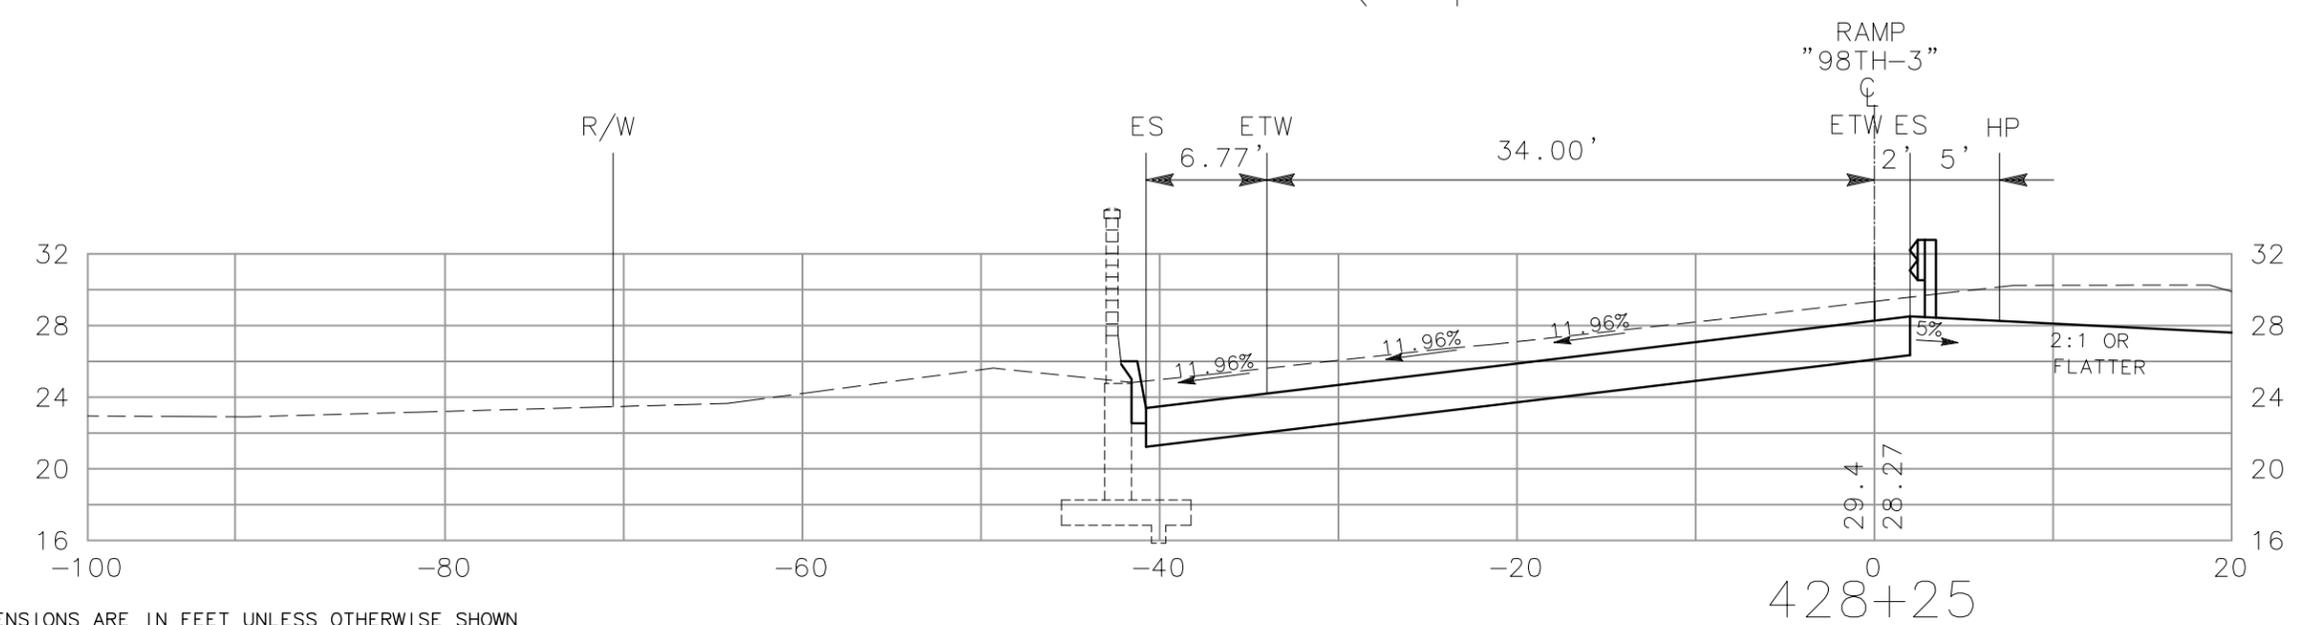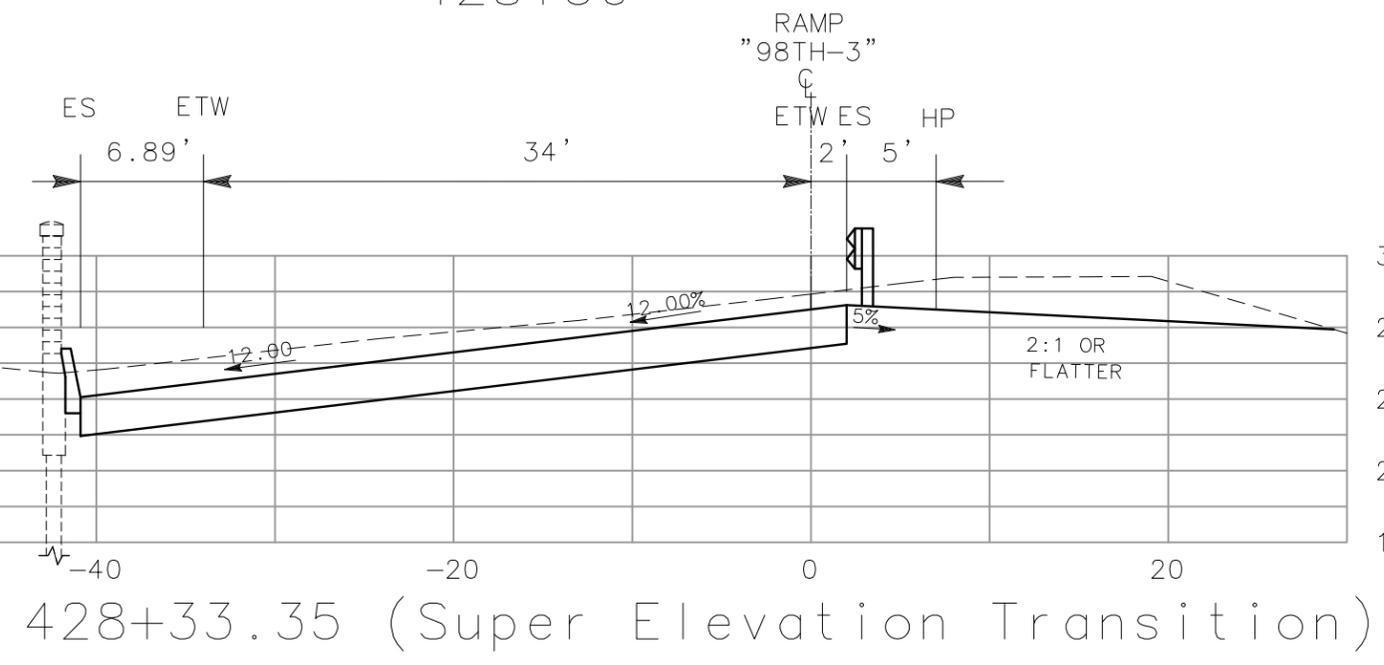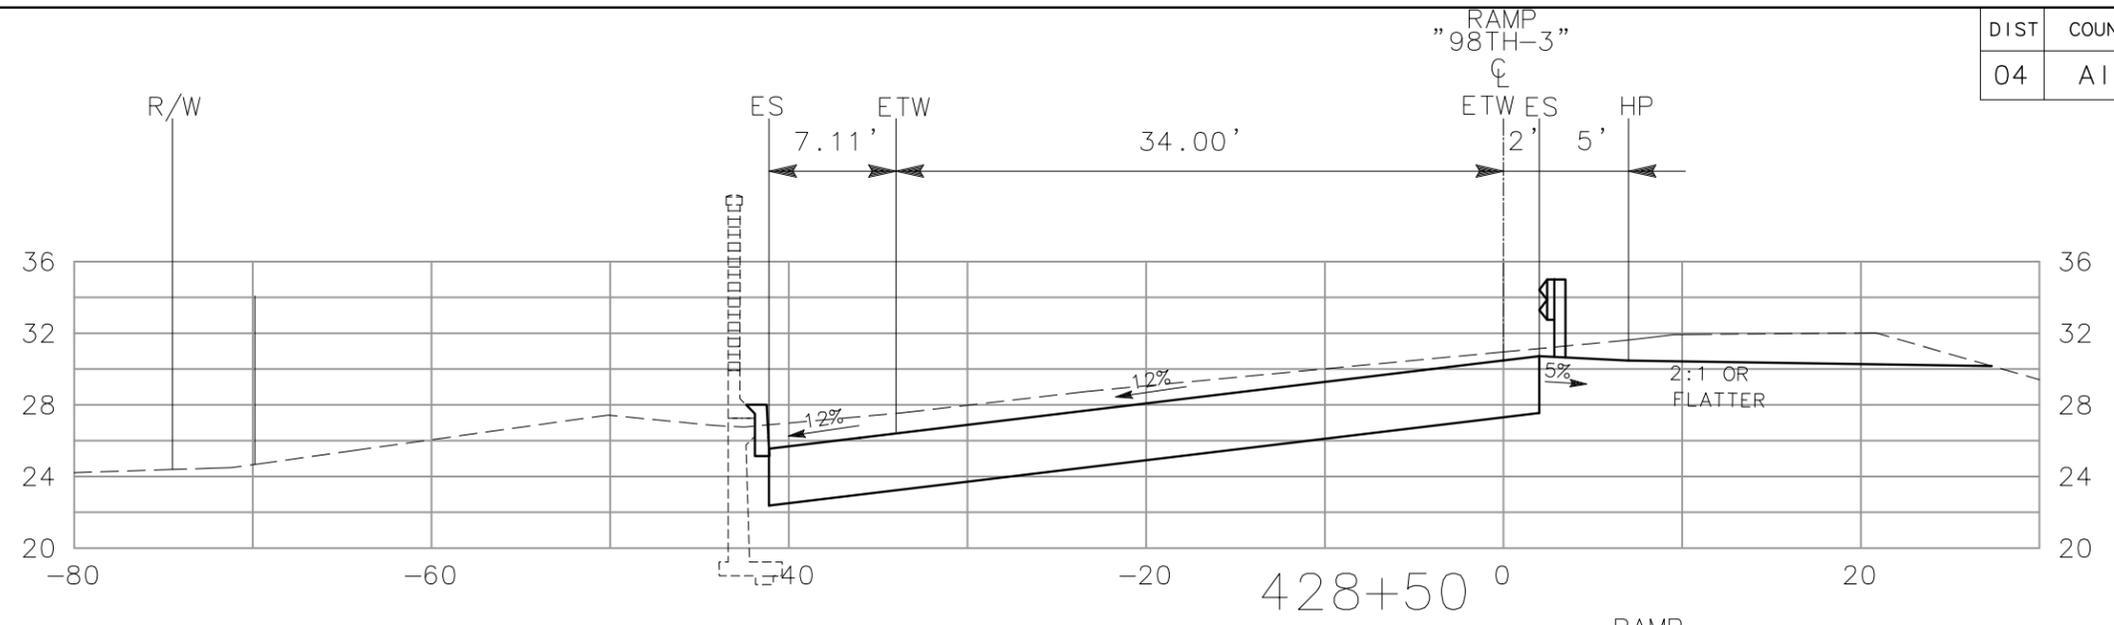

ALL DIMENSIONS ARE IN FEET UNLESS OTHERWISE SHOWN

"98TH-3" LINE
CROSS SECTIONS
SCALE: 1" = 10'

DIST	COUNTY	ROUTE	POST MILE TOTAL PROJECT	NO.	SHEETS
04	Ala	880	24.0/25.5	6	12

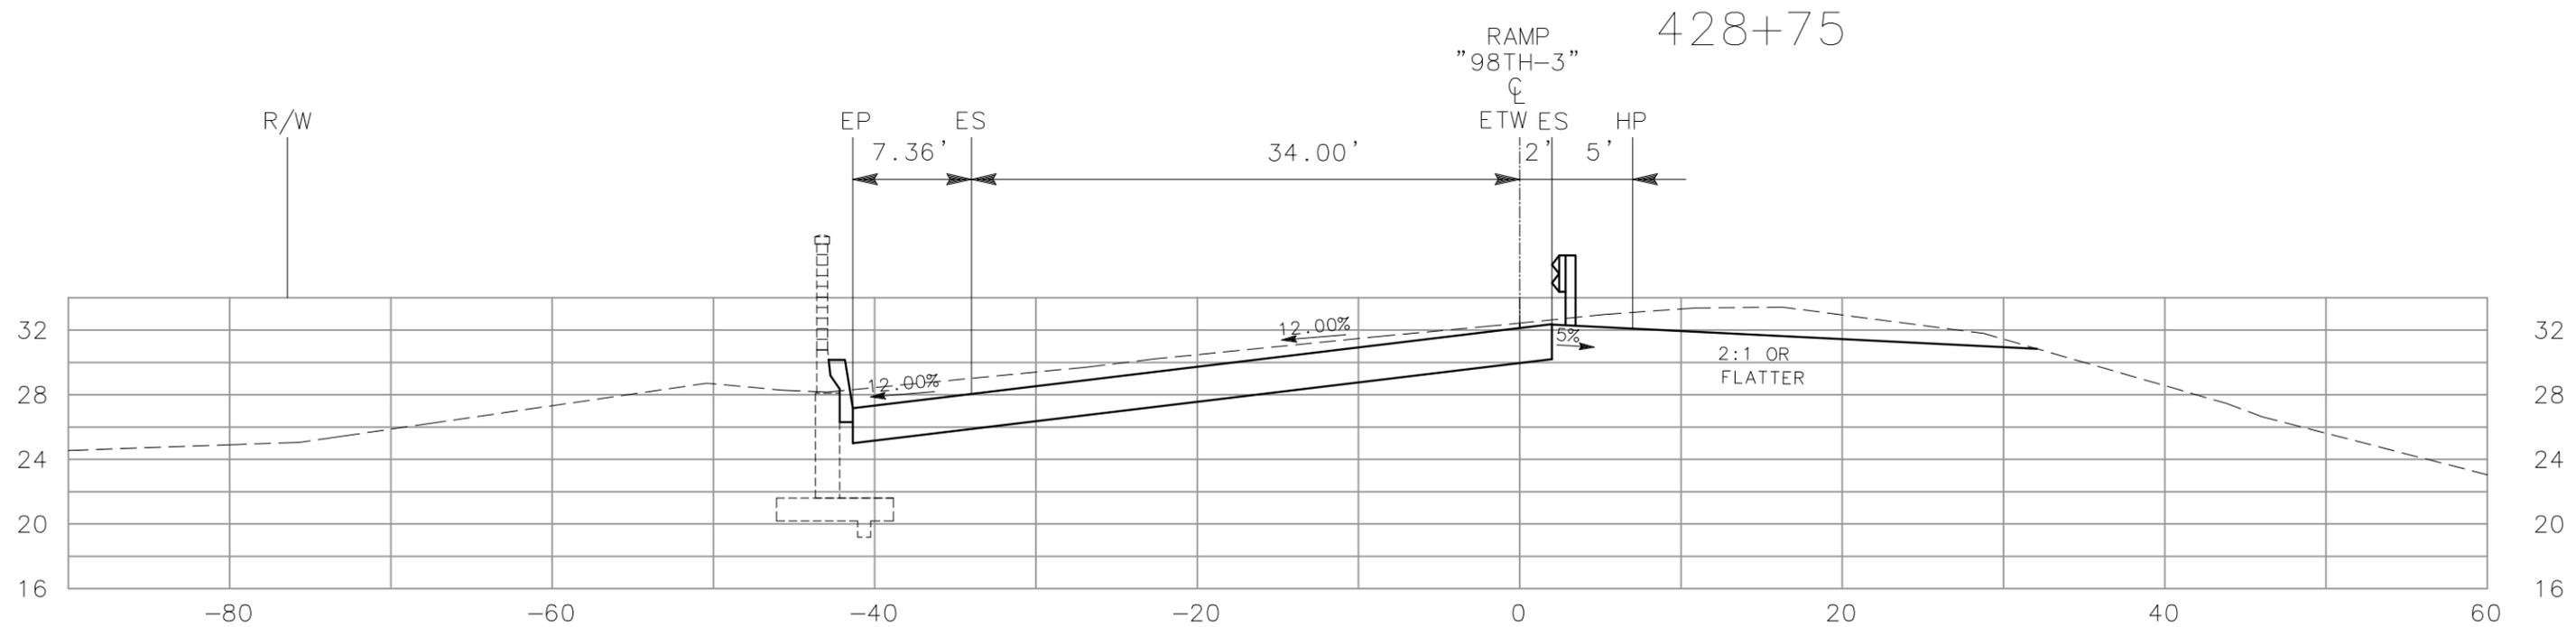
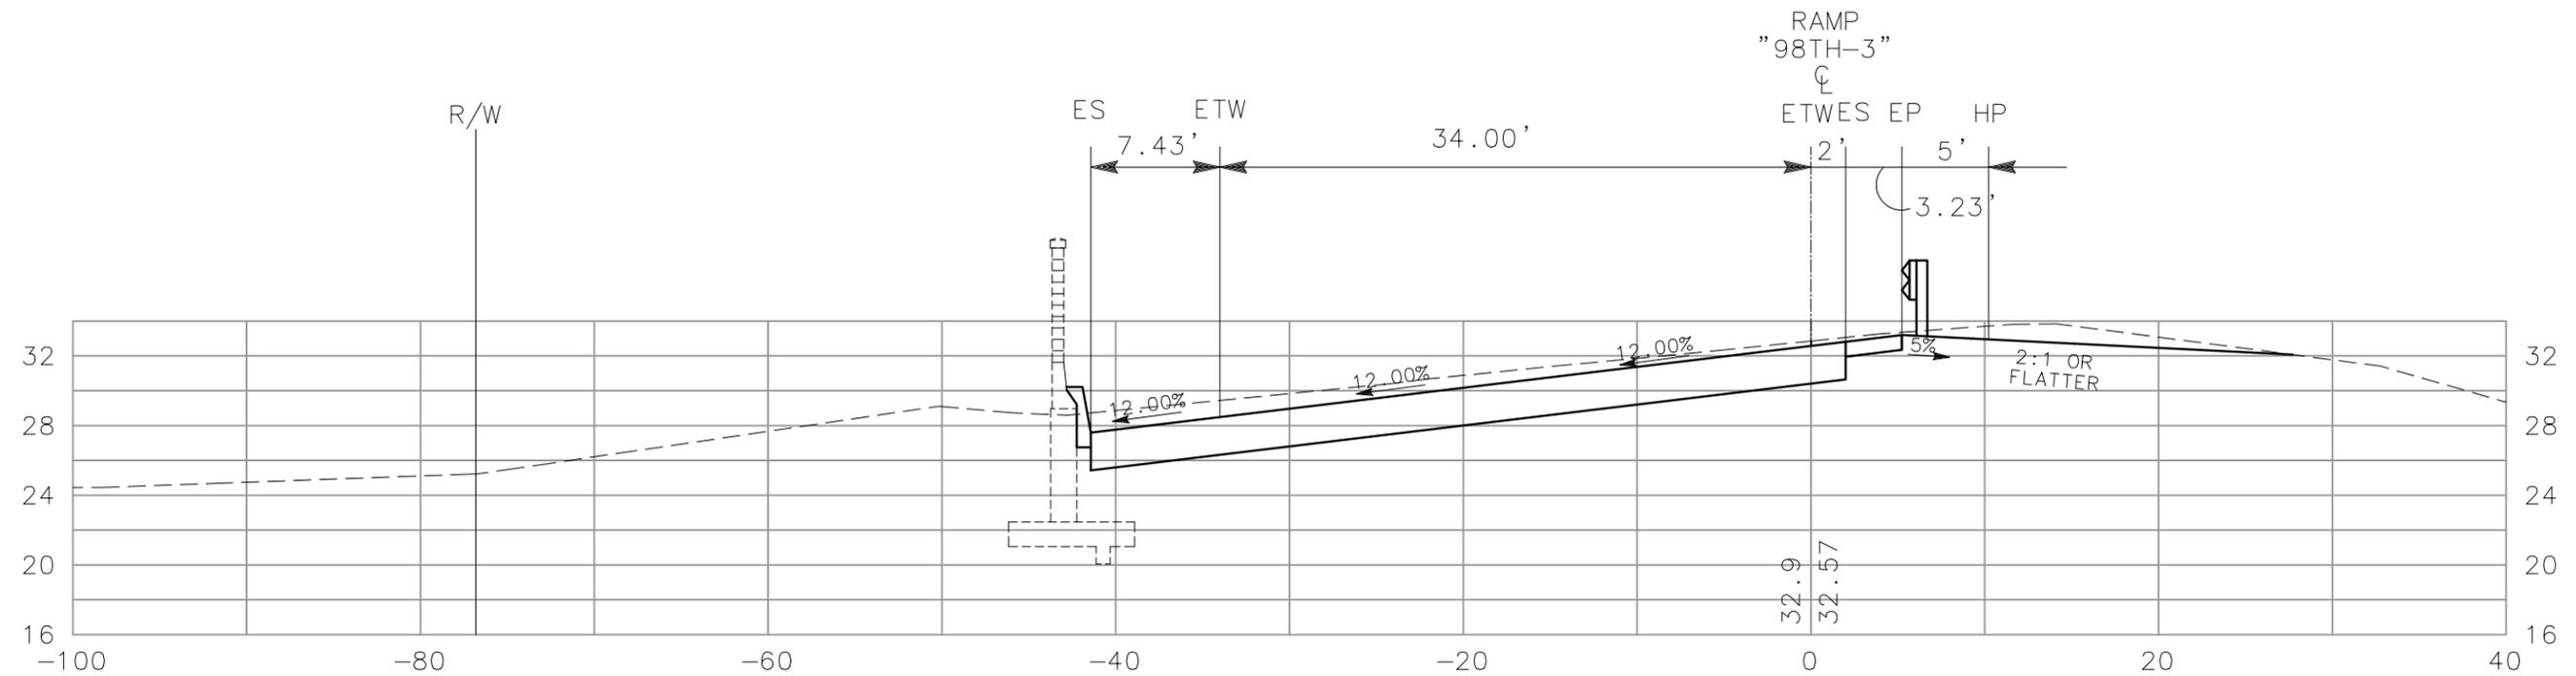


428+69.29 (MVP POINT 1)

"98TH-3" LINE
CROSS SECTIONS
SCALE: 1" = 10'

ALL DIMENSIONS ARE IN FEET UNLESS OTHERWISE SHOWN




DIST	COUNTY	ROUTE	POST MILE TOTAL PROJECT	NO.	SHEETS
04	Ala	880	24.0/25.5	7	12

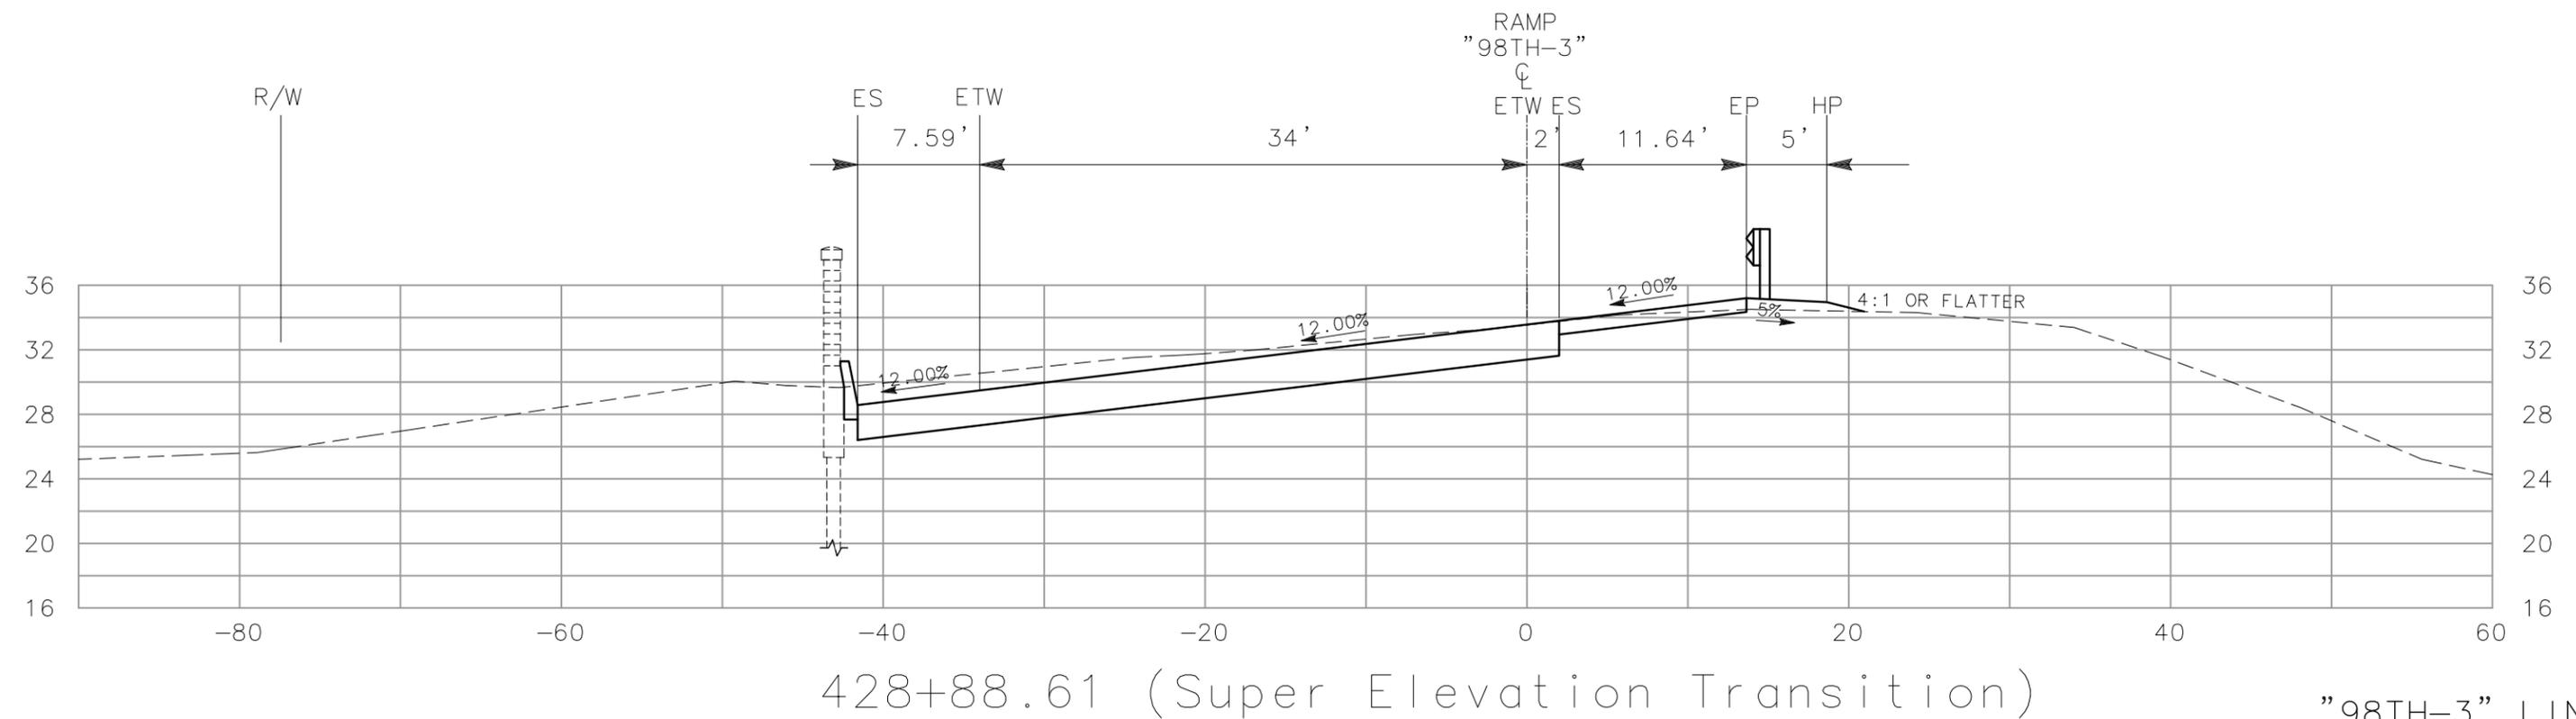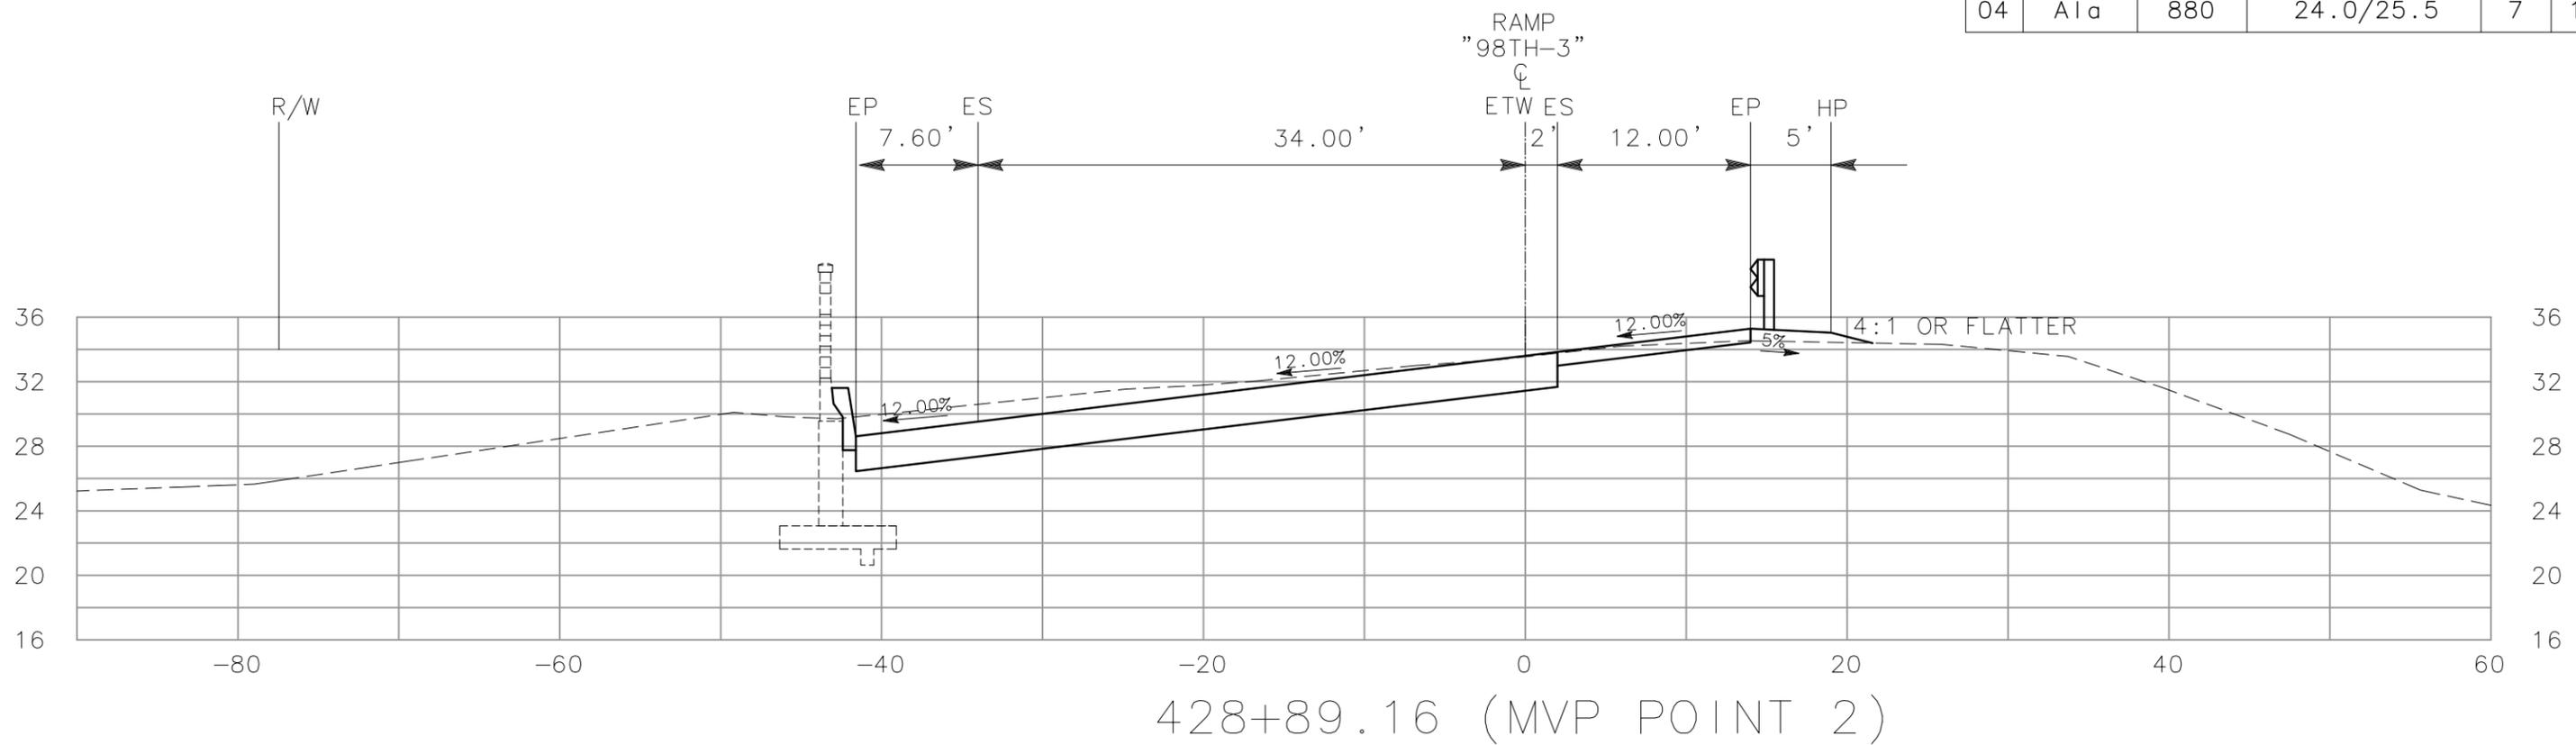

ALL DIMENSIONS ARE IN FEET UNLESS OTHERWISE SHOWN

"98TH-3" LINE
CROSS SECTIONS
SCALE: 1" = 10'




DIST	COUNTY	ROUTE	POST MILE TOTAL PROJECT	NO.	SHEETS
04	Ala	880	24.0/25.5	8	12

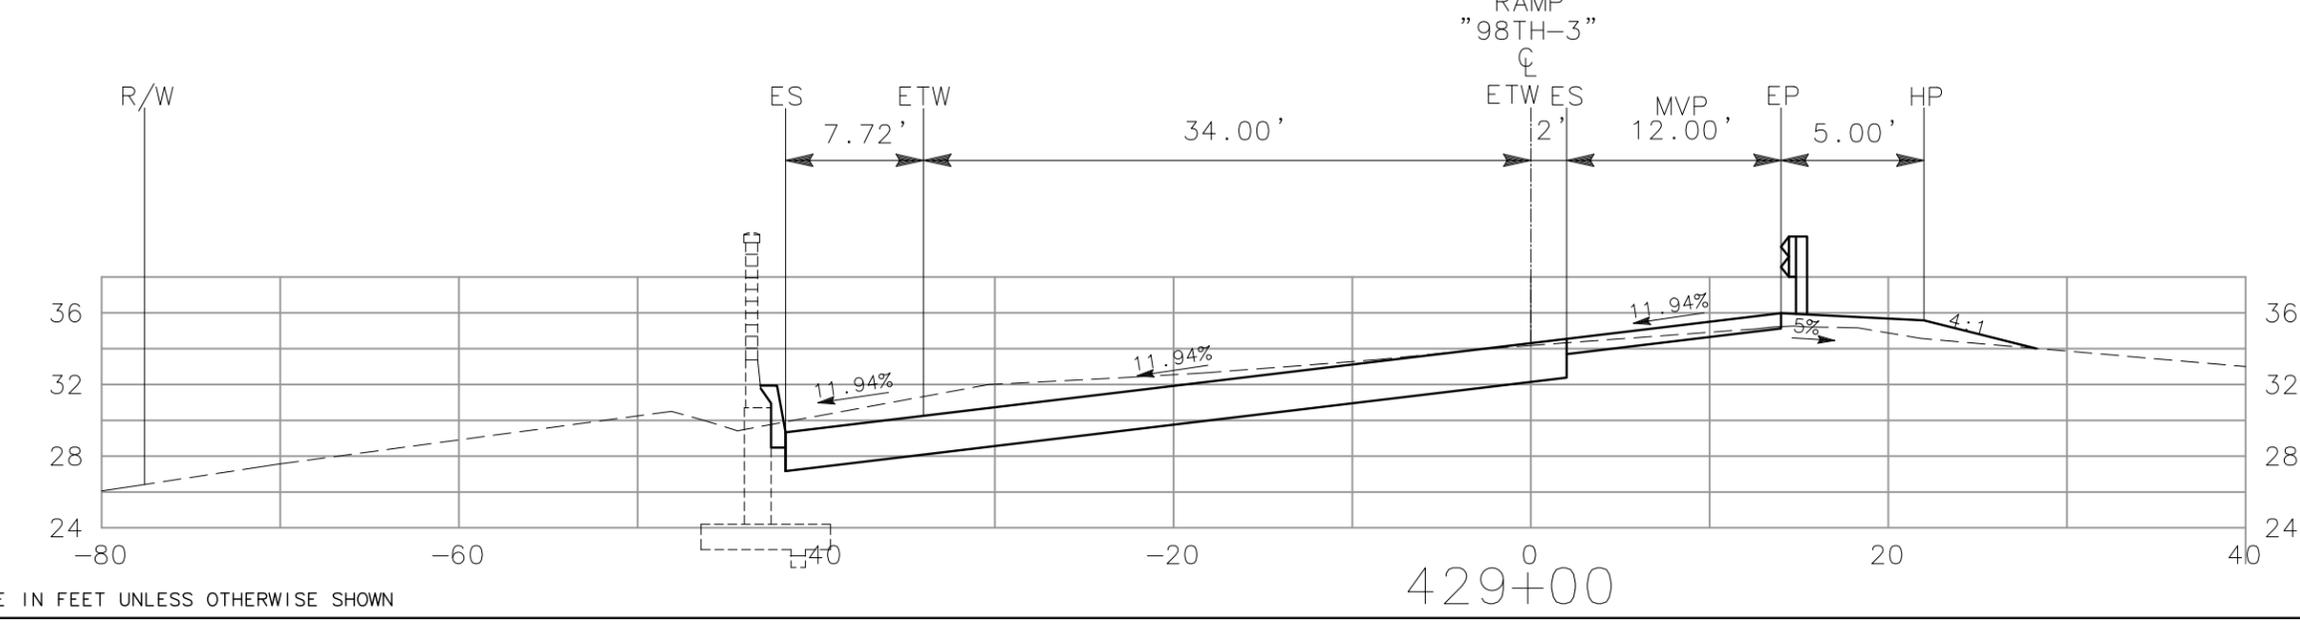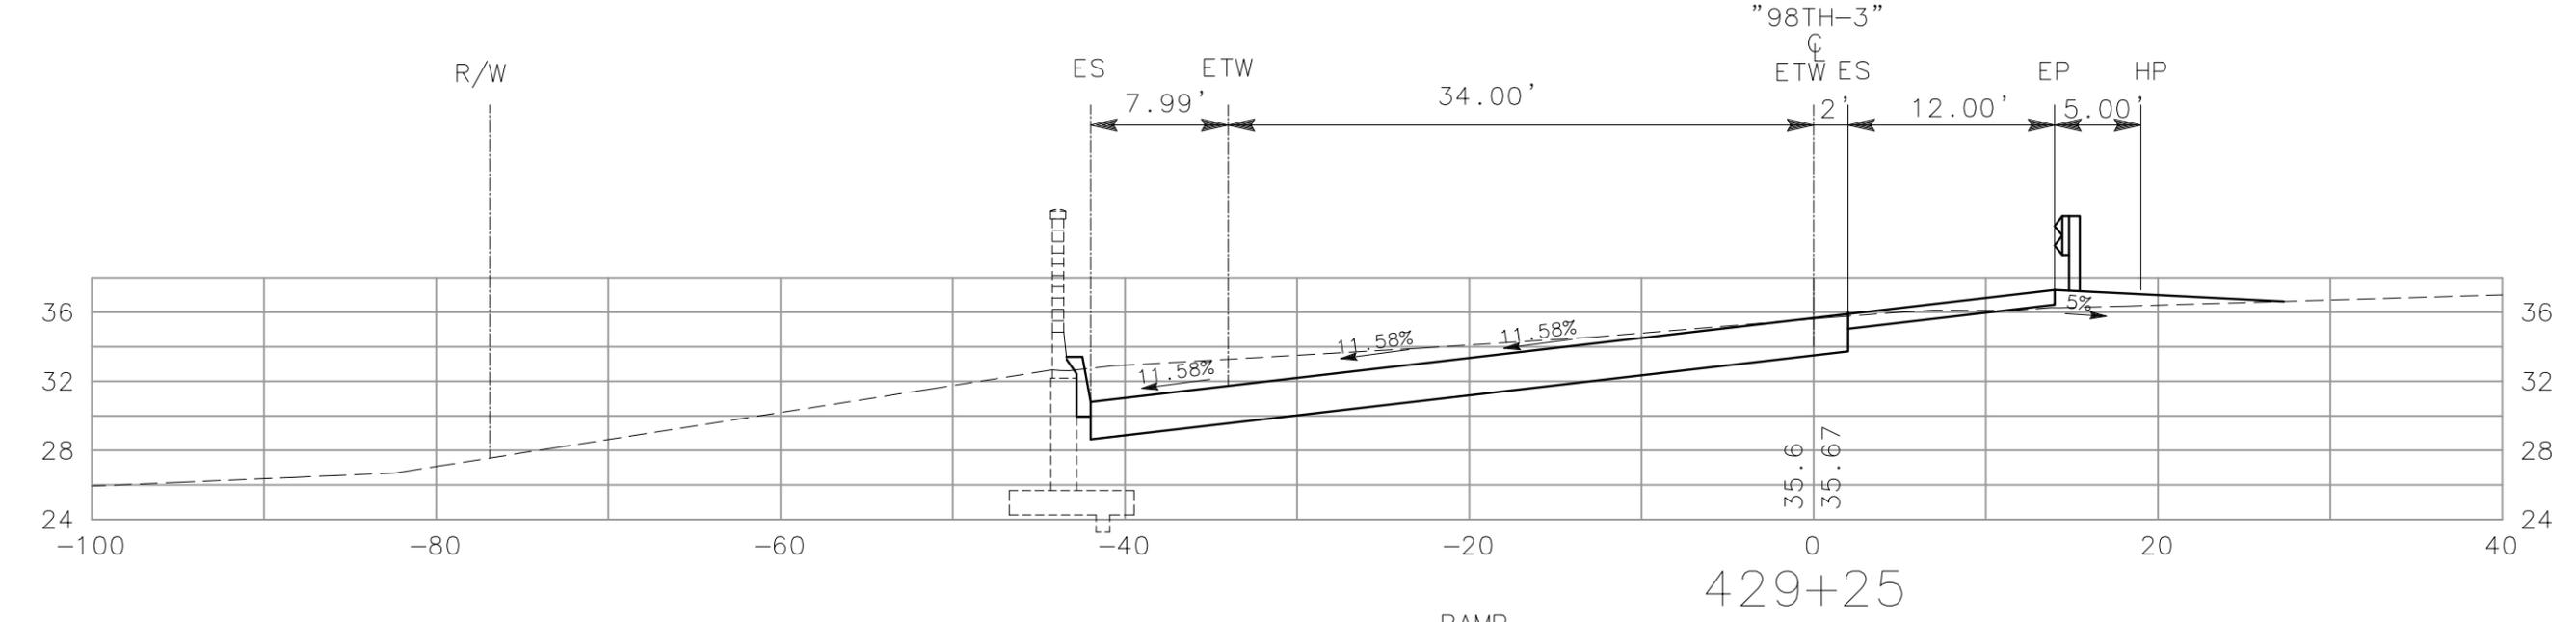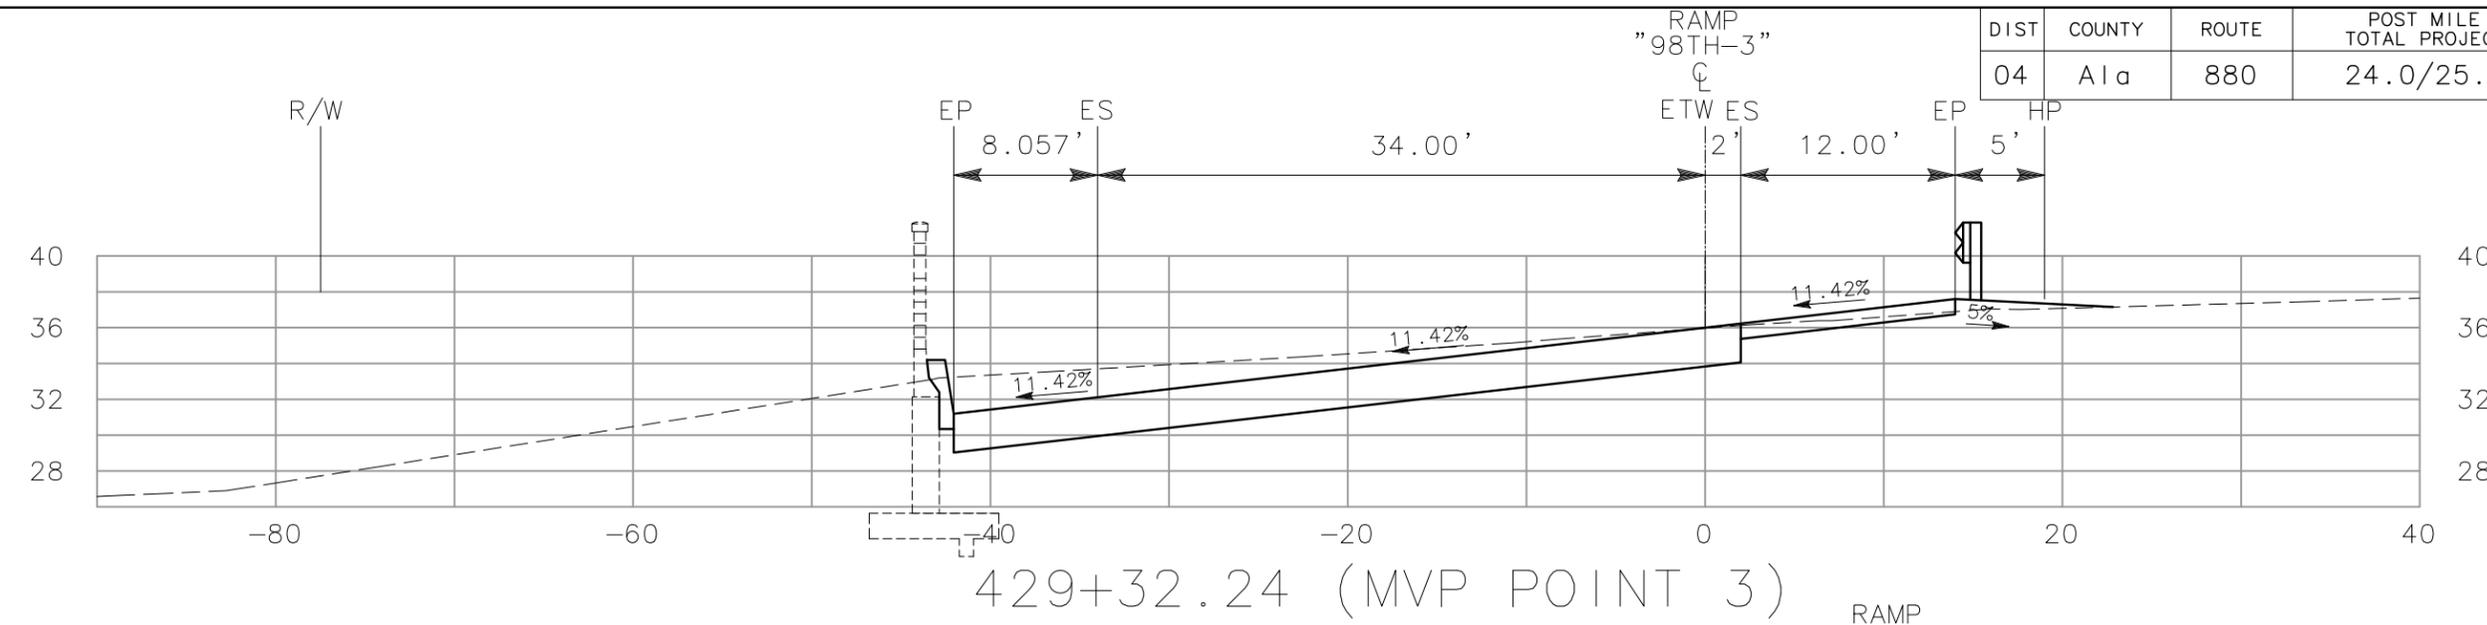

ALL DIMENSIONS ARE IN FEET UNLESS OTHERWISE SHOWN

"98TH-3" LINE
CROSS SECTIONS
SCALE: 1" = 10'




DIST	COUNTY	ROUTE	POST MILE TOTAL PROJECT	NO.	SHEETS
04	Ala	880	24.0/25.5	9	12

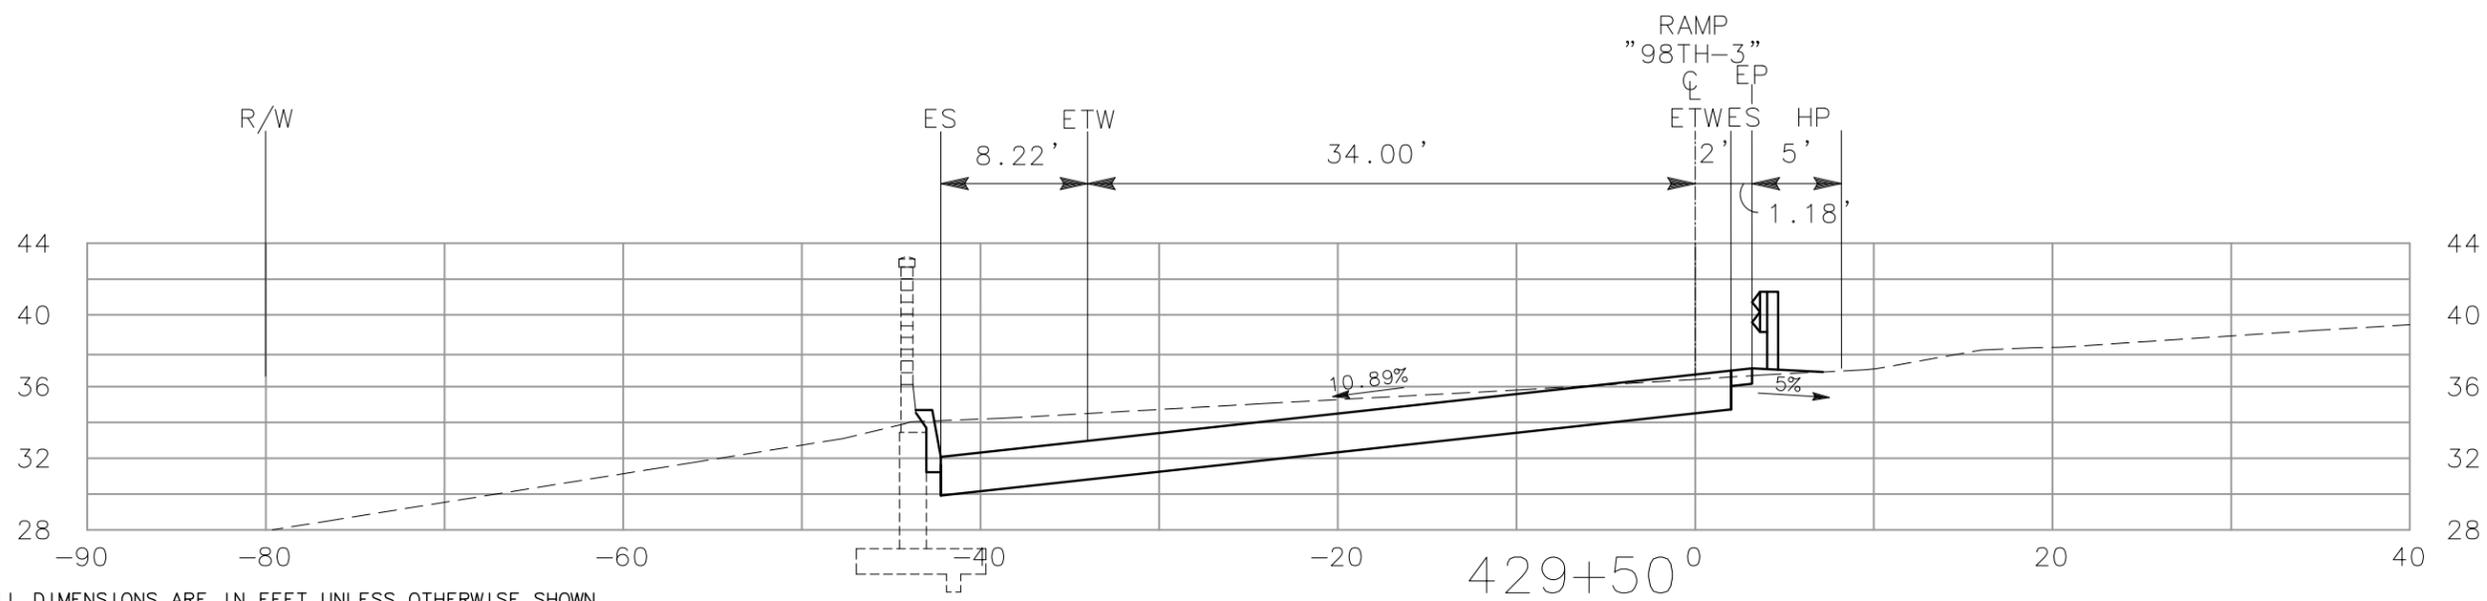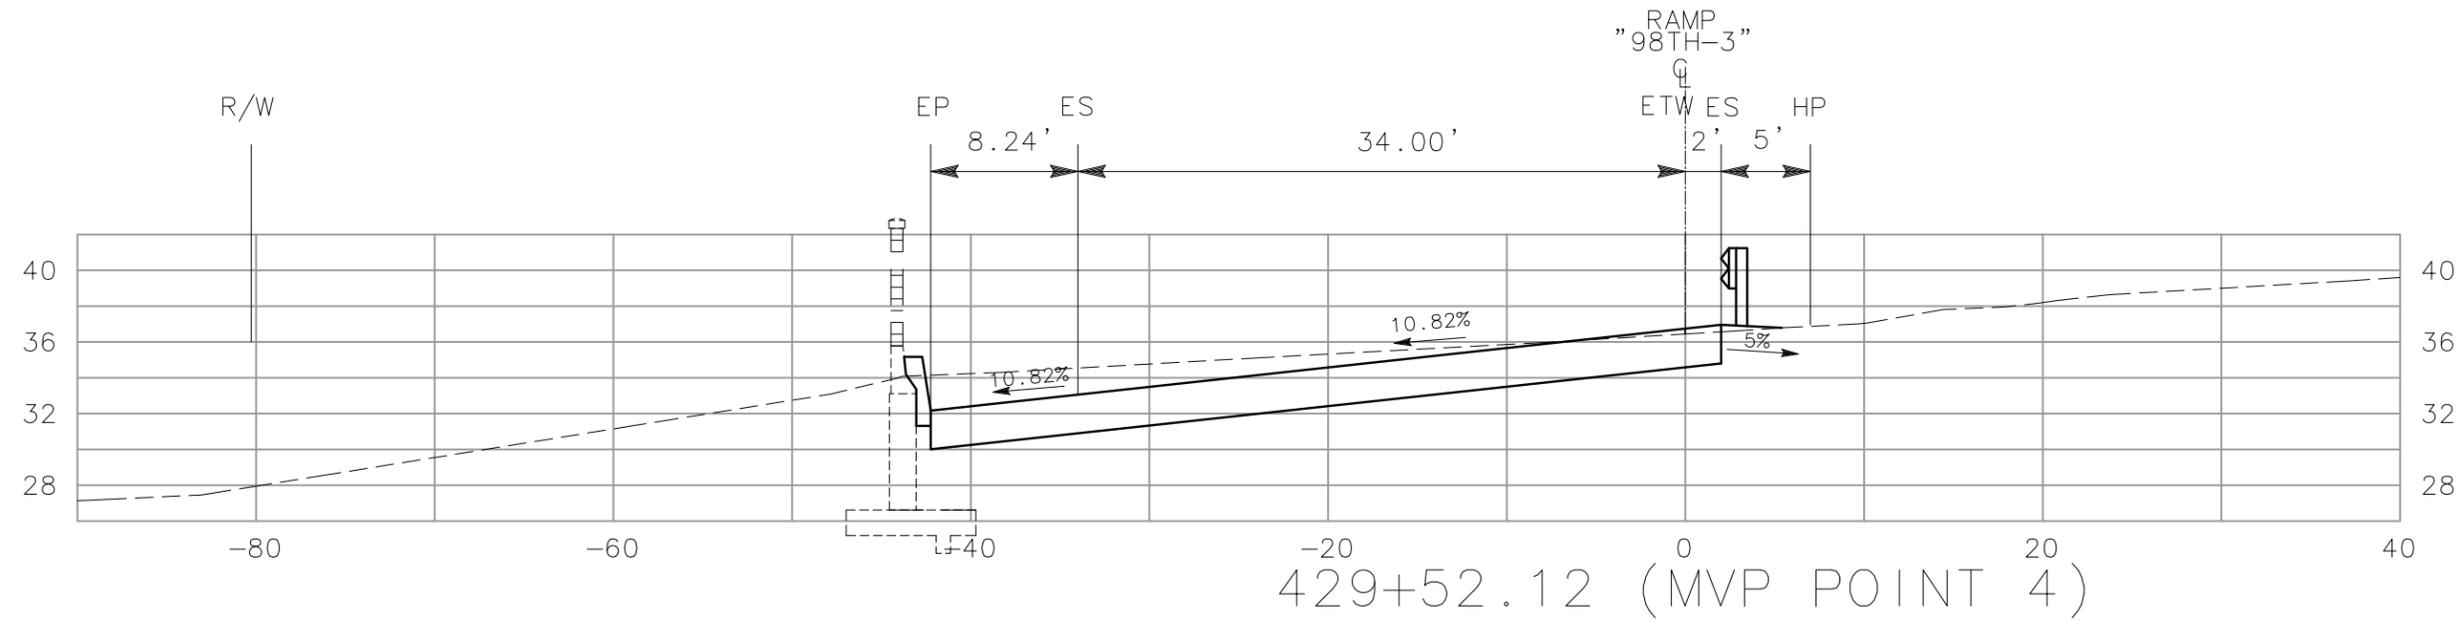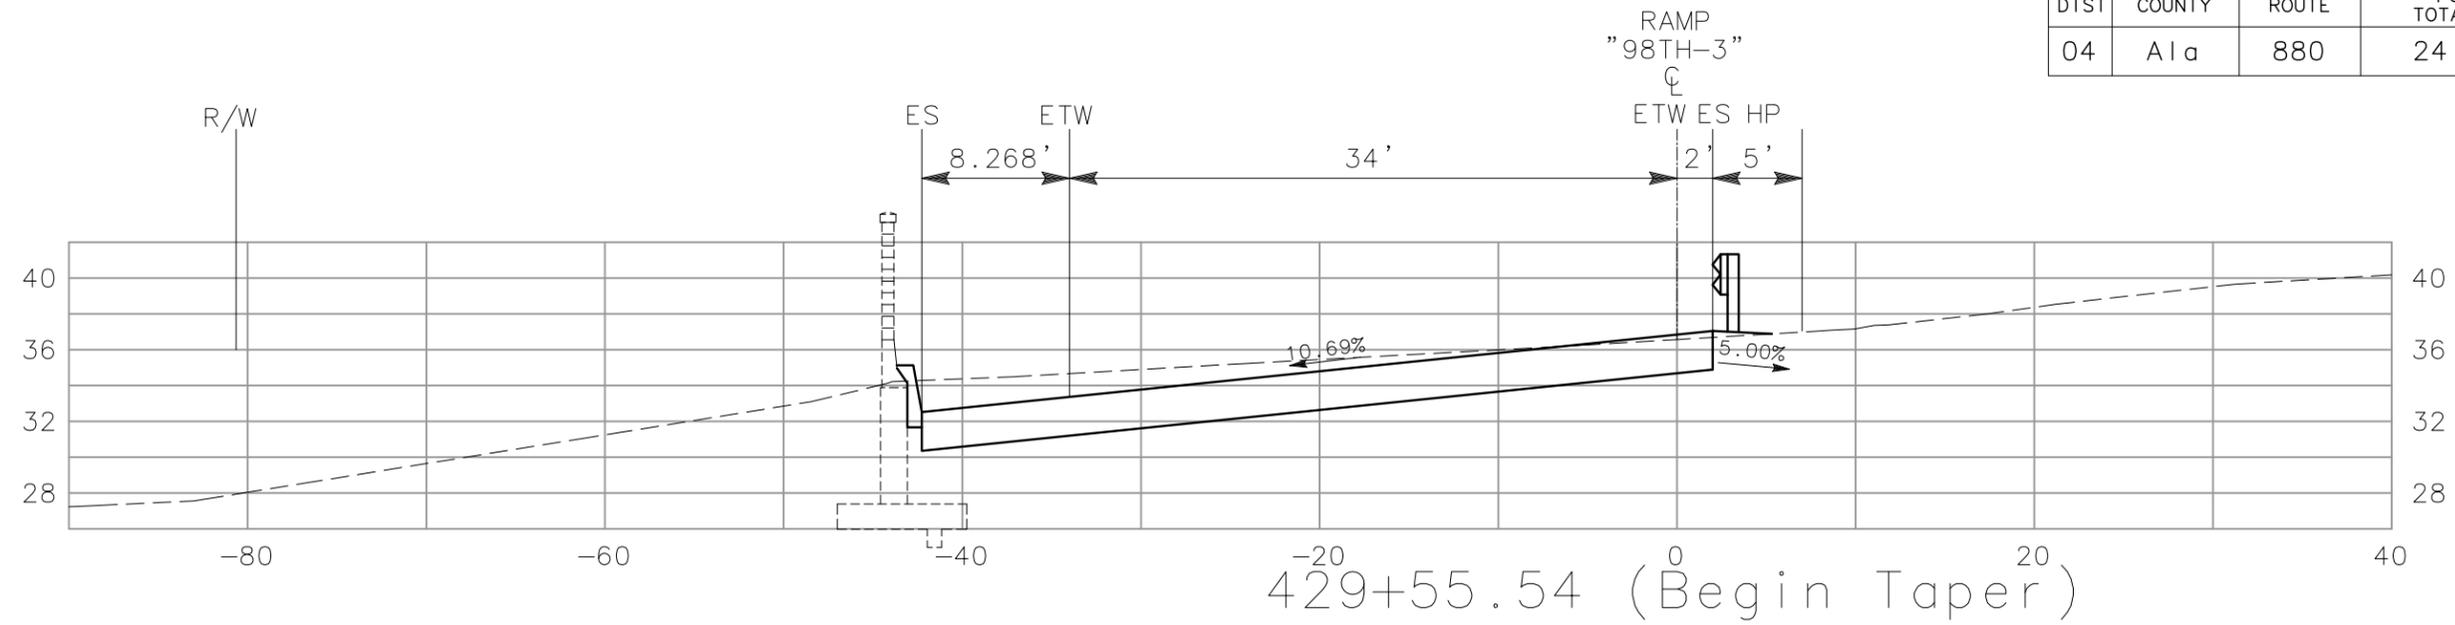

ALL DIMENSIONS ARE IN FEET UNLESS OTHERWISE SHOWN

"98TH-3" LINE
CROSS SECTIONS
SCALE: 1" = 10'



DIST	COUNTY	ROUTE	POST MILE TOTAL PROJECT	NO.	SHEETS
04	Ala	880	24.0/25.5	10	12

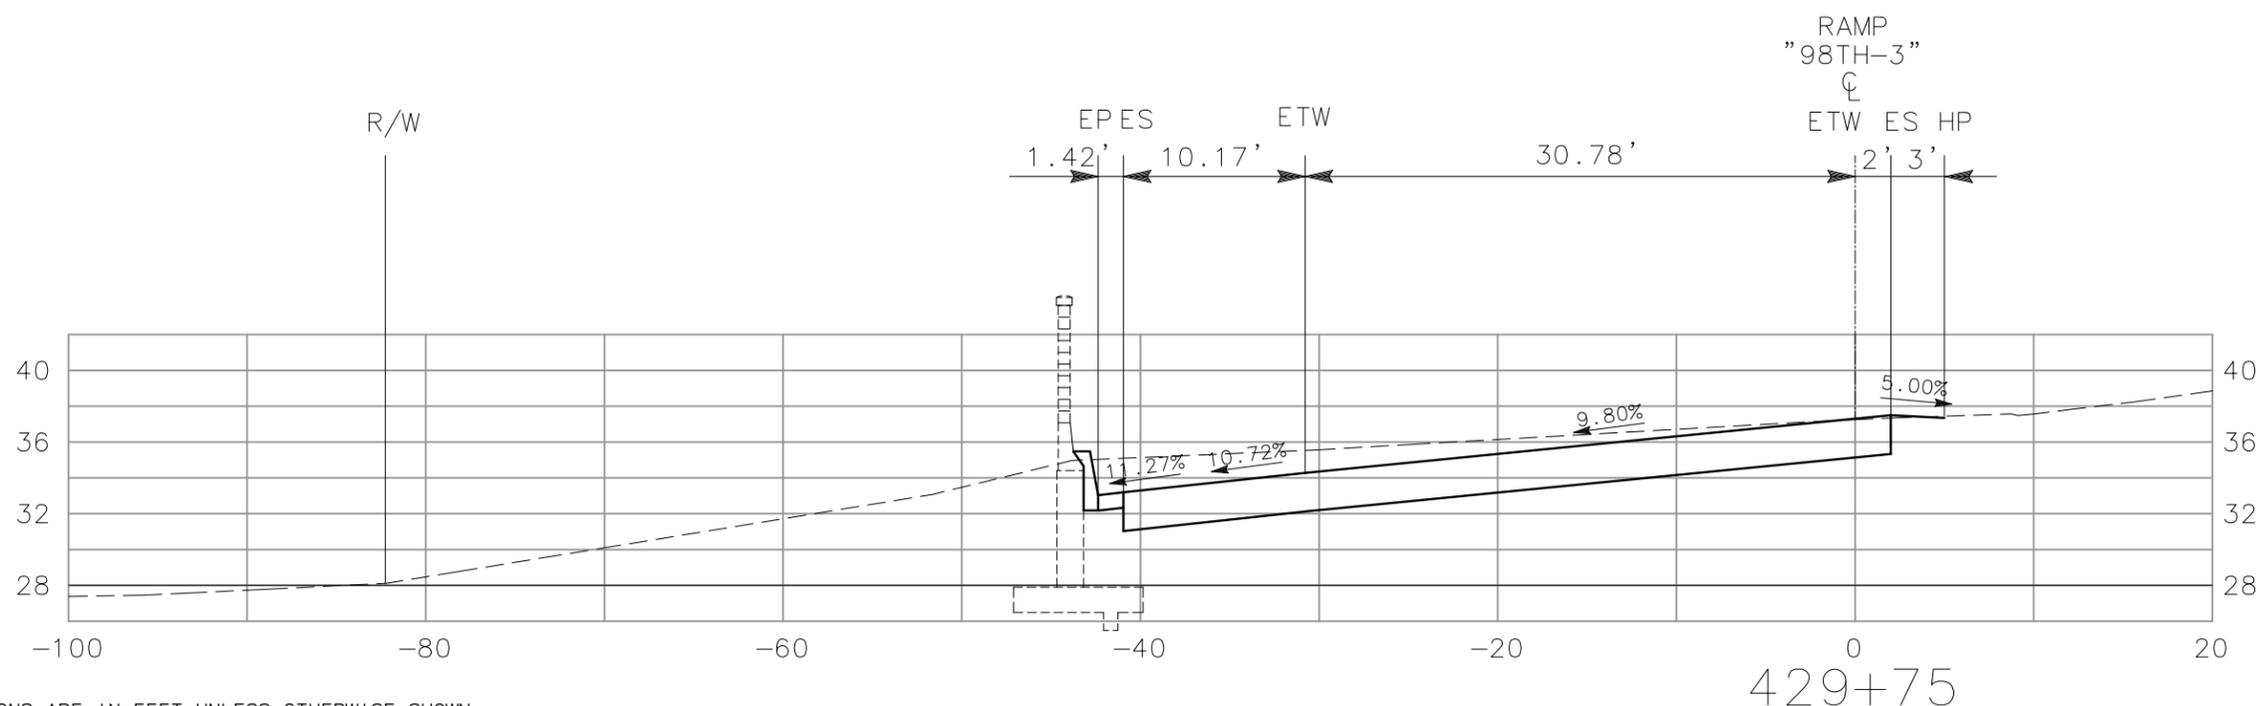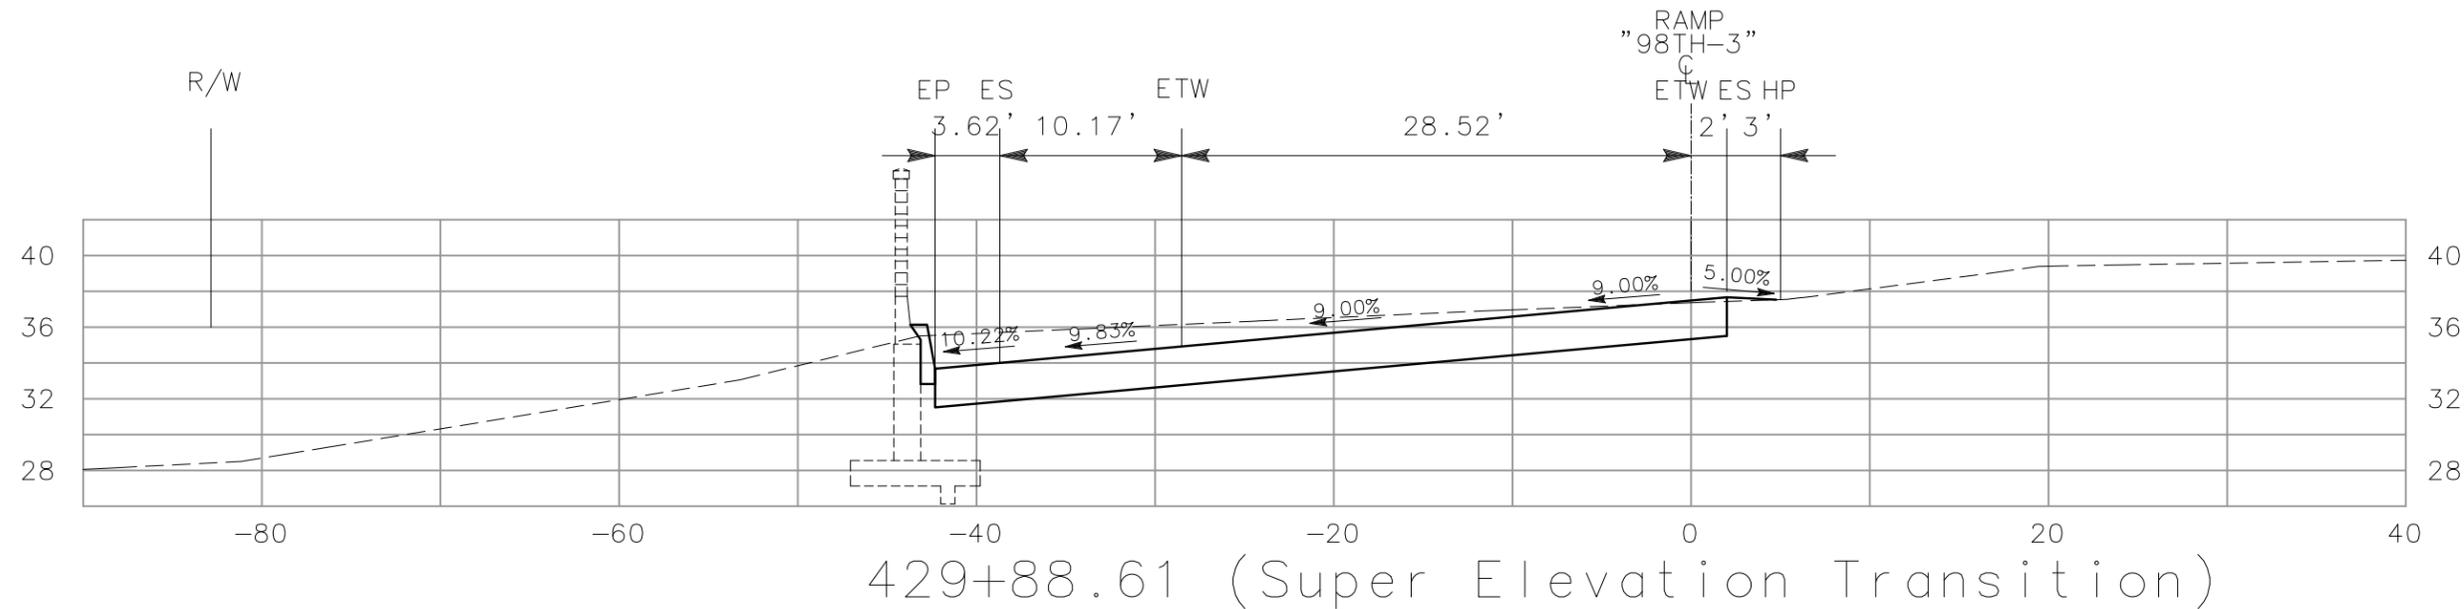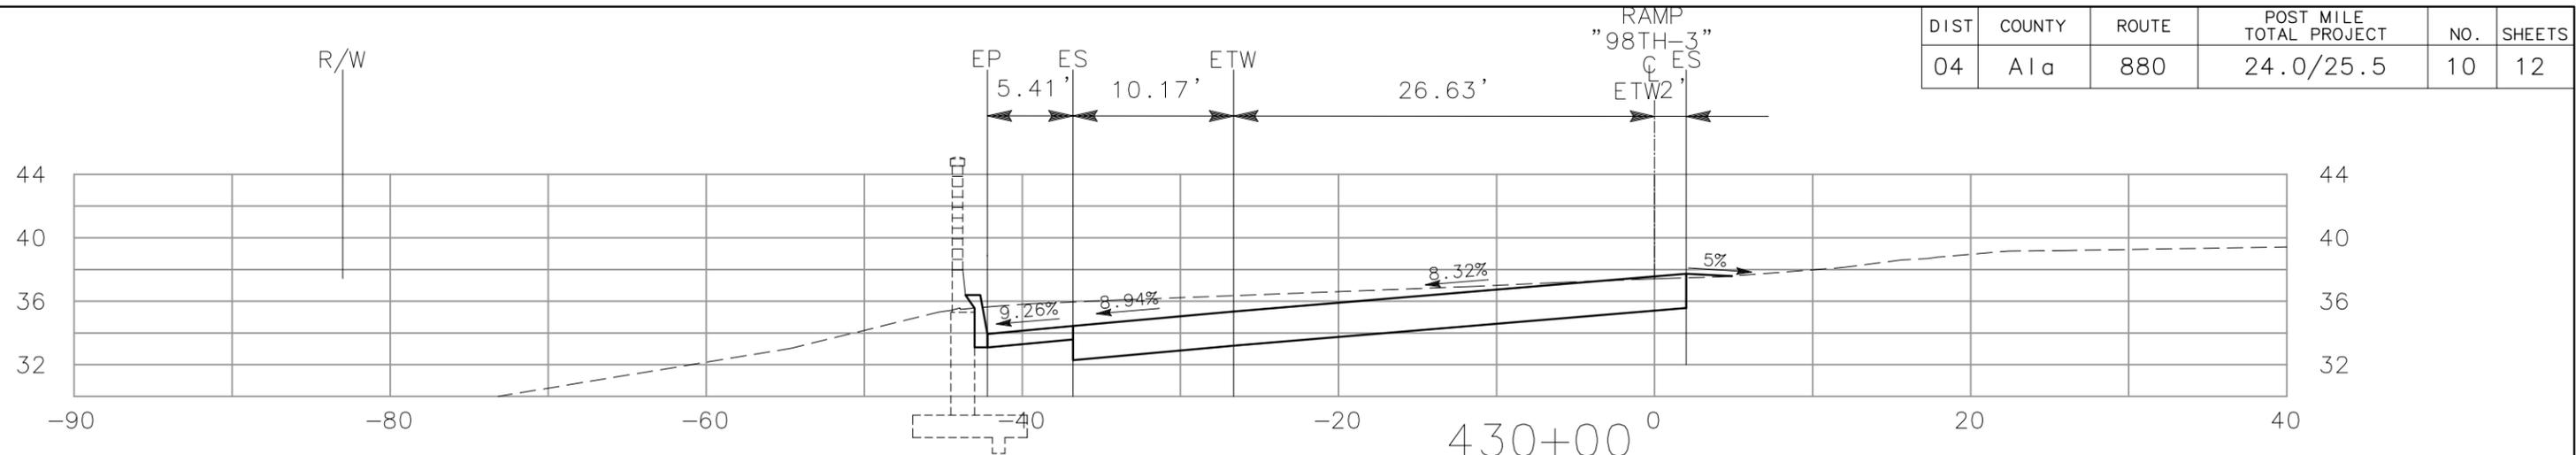

ALL DIMENSIONS ARE IN FEET UNLESS OTHERWISE SHOWN

"98TH-3" LINE
CROSS SECTIONS
SCALE: 1" = 10'


DIST	COUNTY	ROUTE	POST MILE TOTAL PROJECT	NO.	SHEETS
04	Ala	880	24.0/25.5	11	12

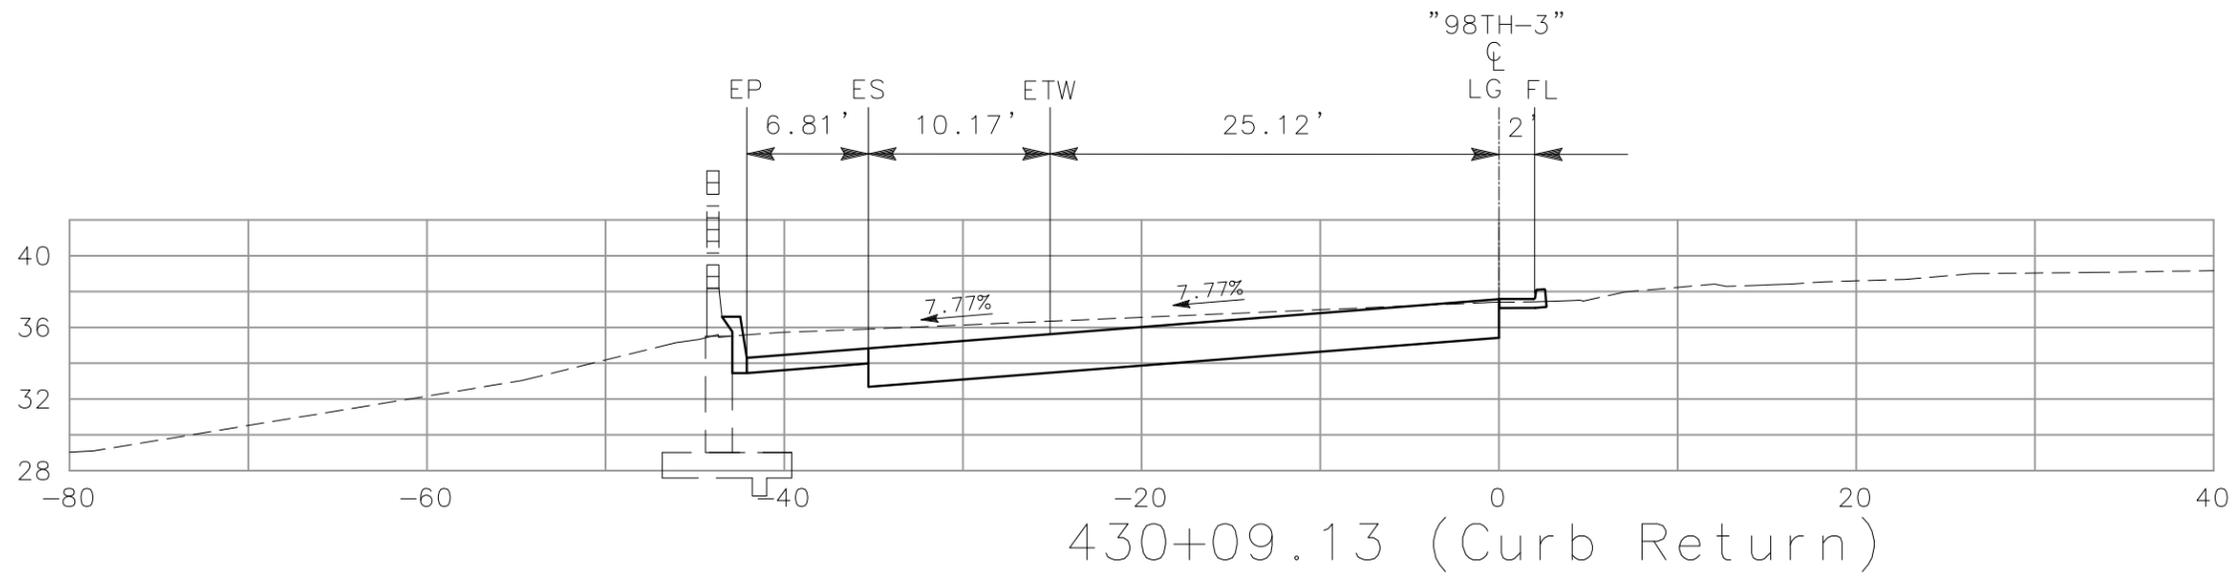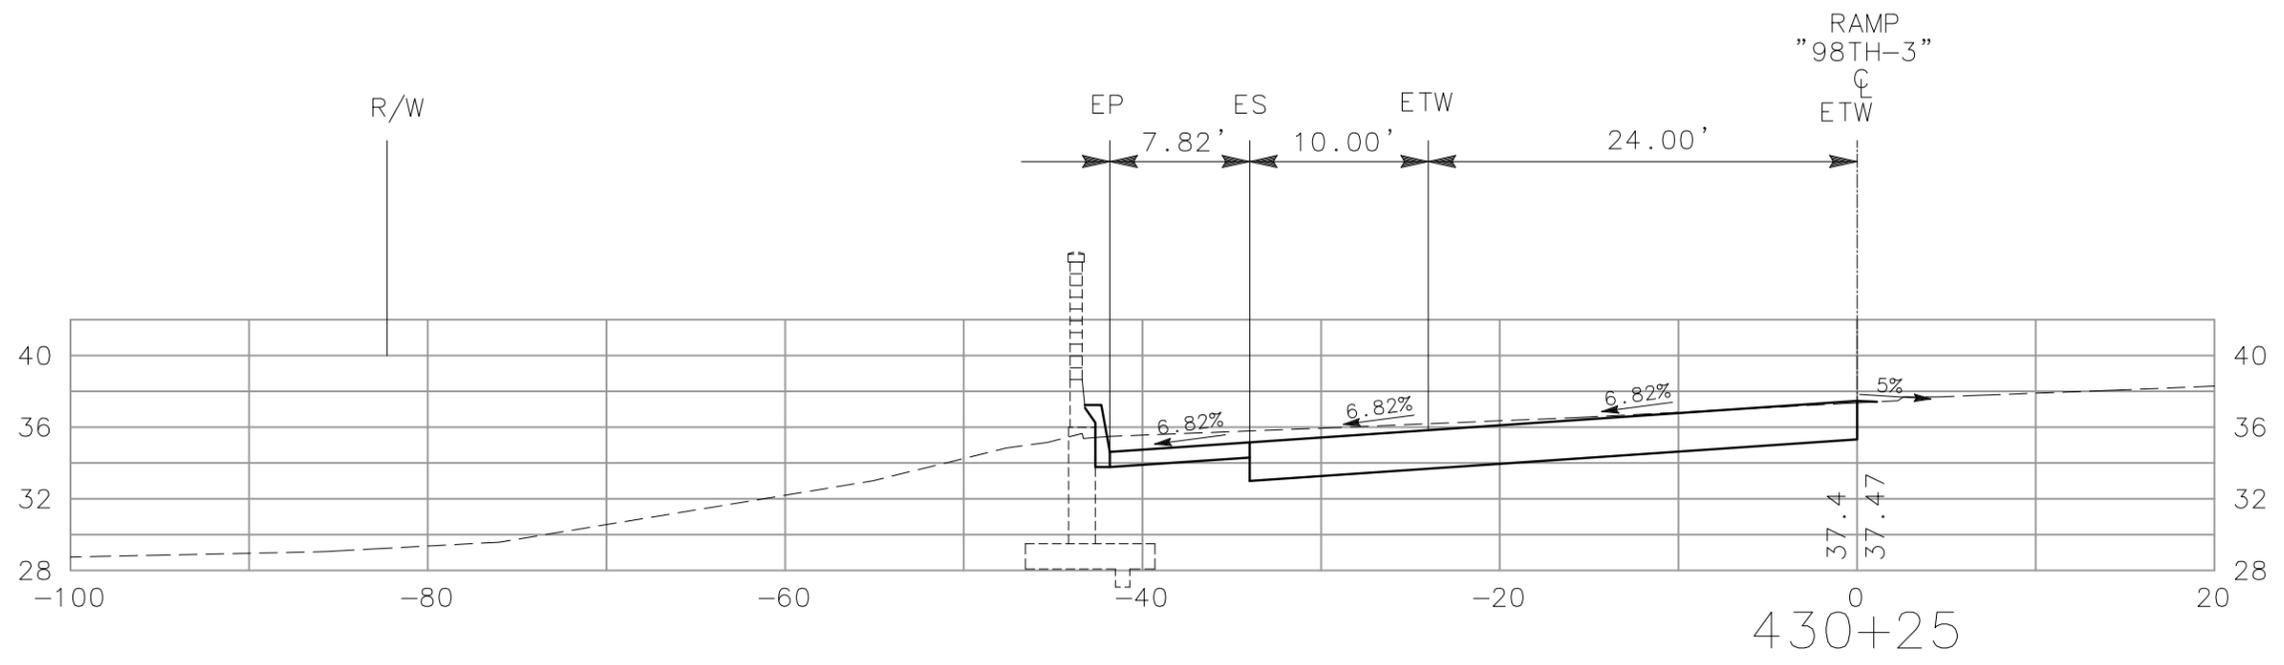


ALL DIMENSIONS ARE IN FEET UNLESS OTHERWISE SHOWN

"98TH-3" LINE
CROSS SECTIONS
SCALE: 1" = 10'

DIST	COUNTY	ROUTE	POST MILE TOTAL PROJECT	NO.	SHEETS
04	Ala	880	24.0/25.5	12	12

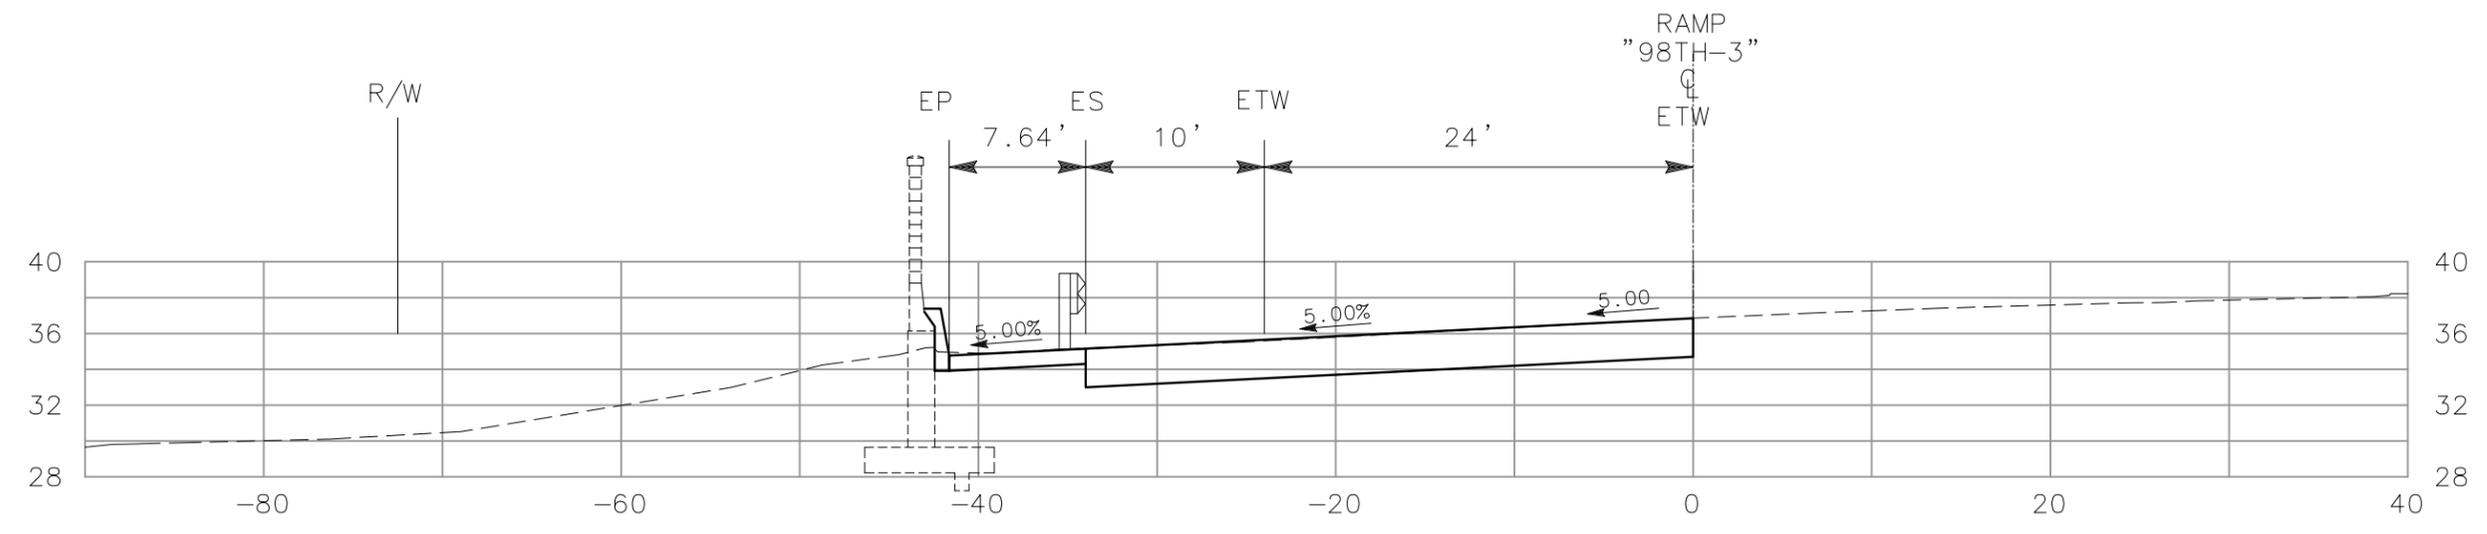

430+55.28 (Super Elevation Transition)



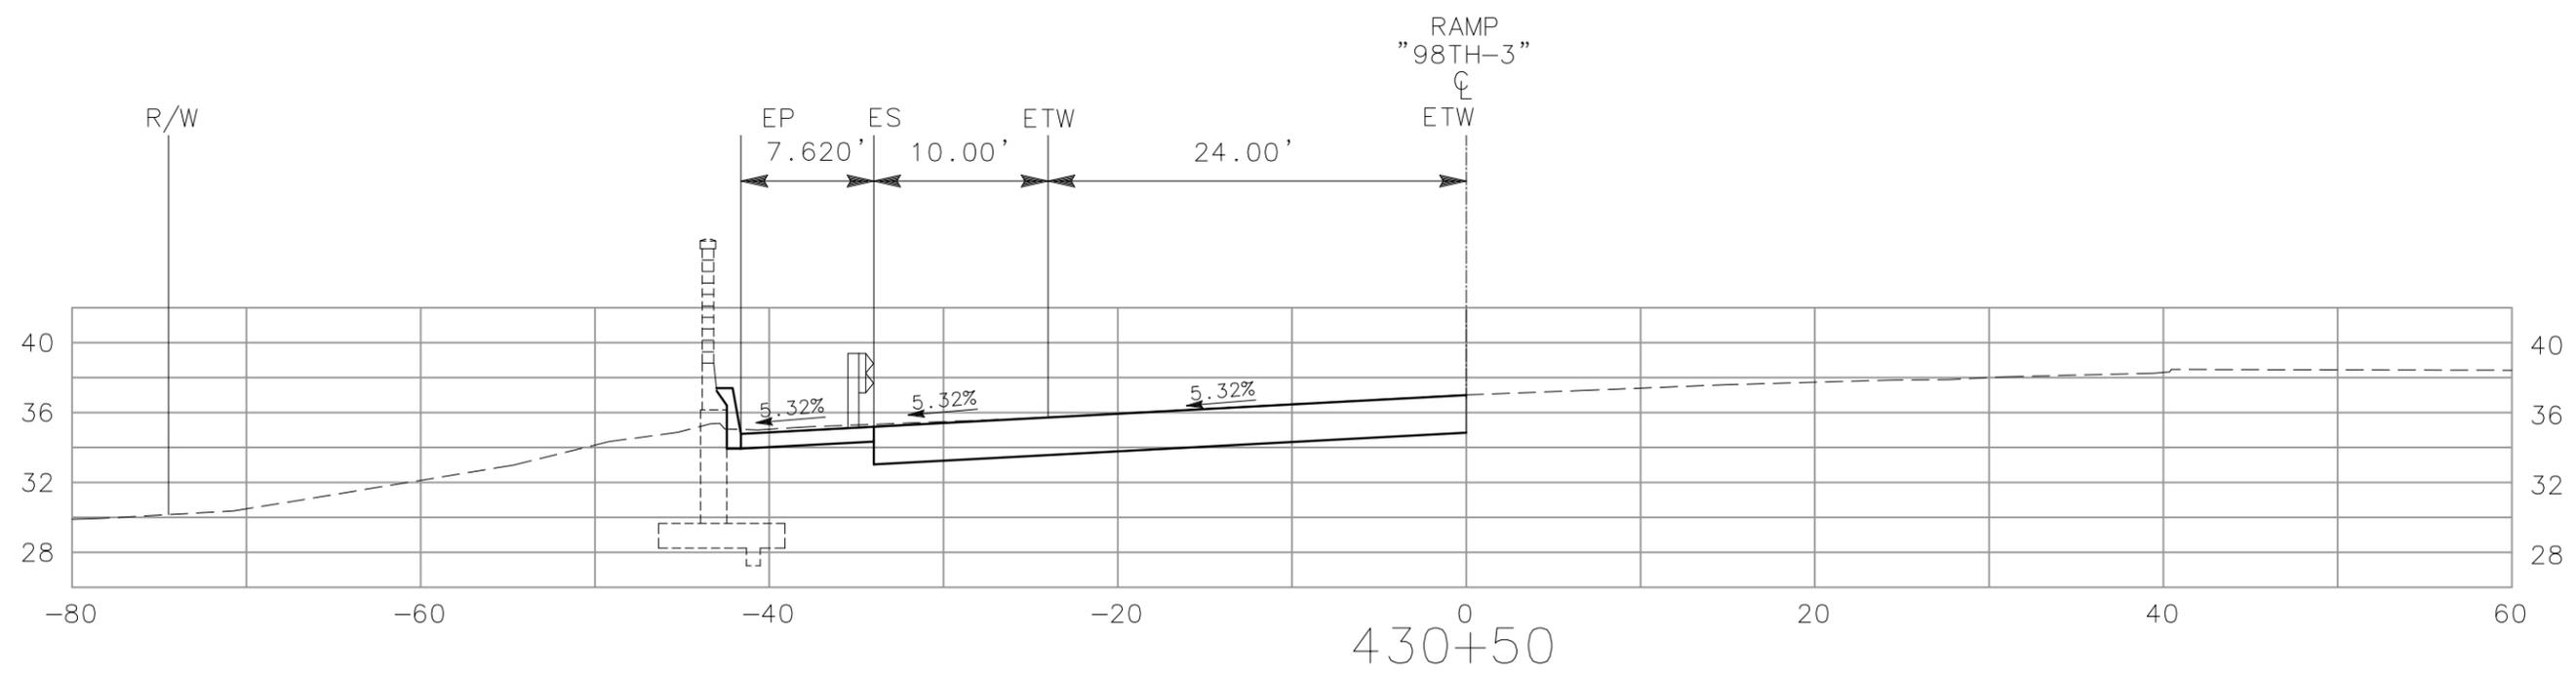


430+50

"98TH-3" LINE
CROSS SECTIONS
SCALE: 1" = 10'

ALL DIMENSIONS ARE IN FEET UNLESS OTHERWISE SHOWN




DIST	COUNTY	ROUTE	POST MILE TOTAL PROJECT	NO.	SHEETS
04	Ala	880	24.0/25.5	1	12

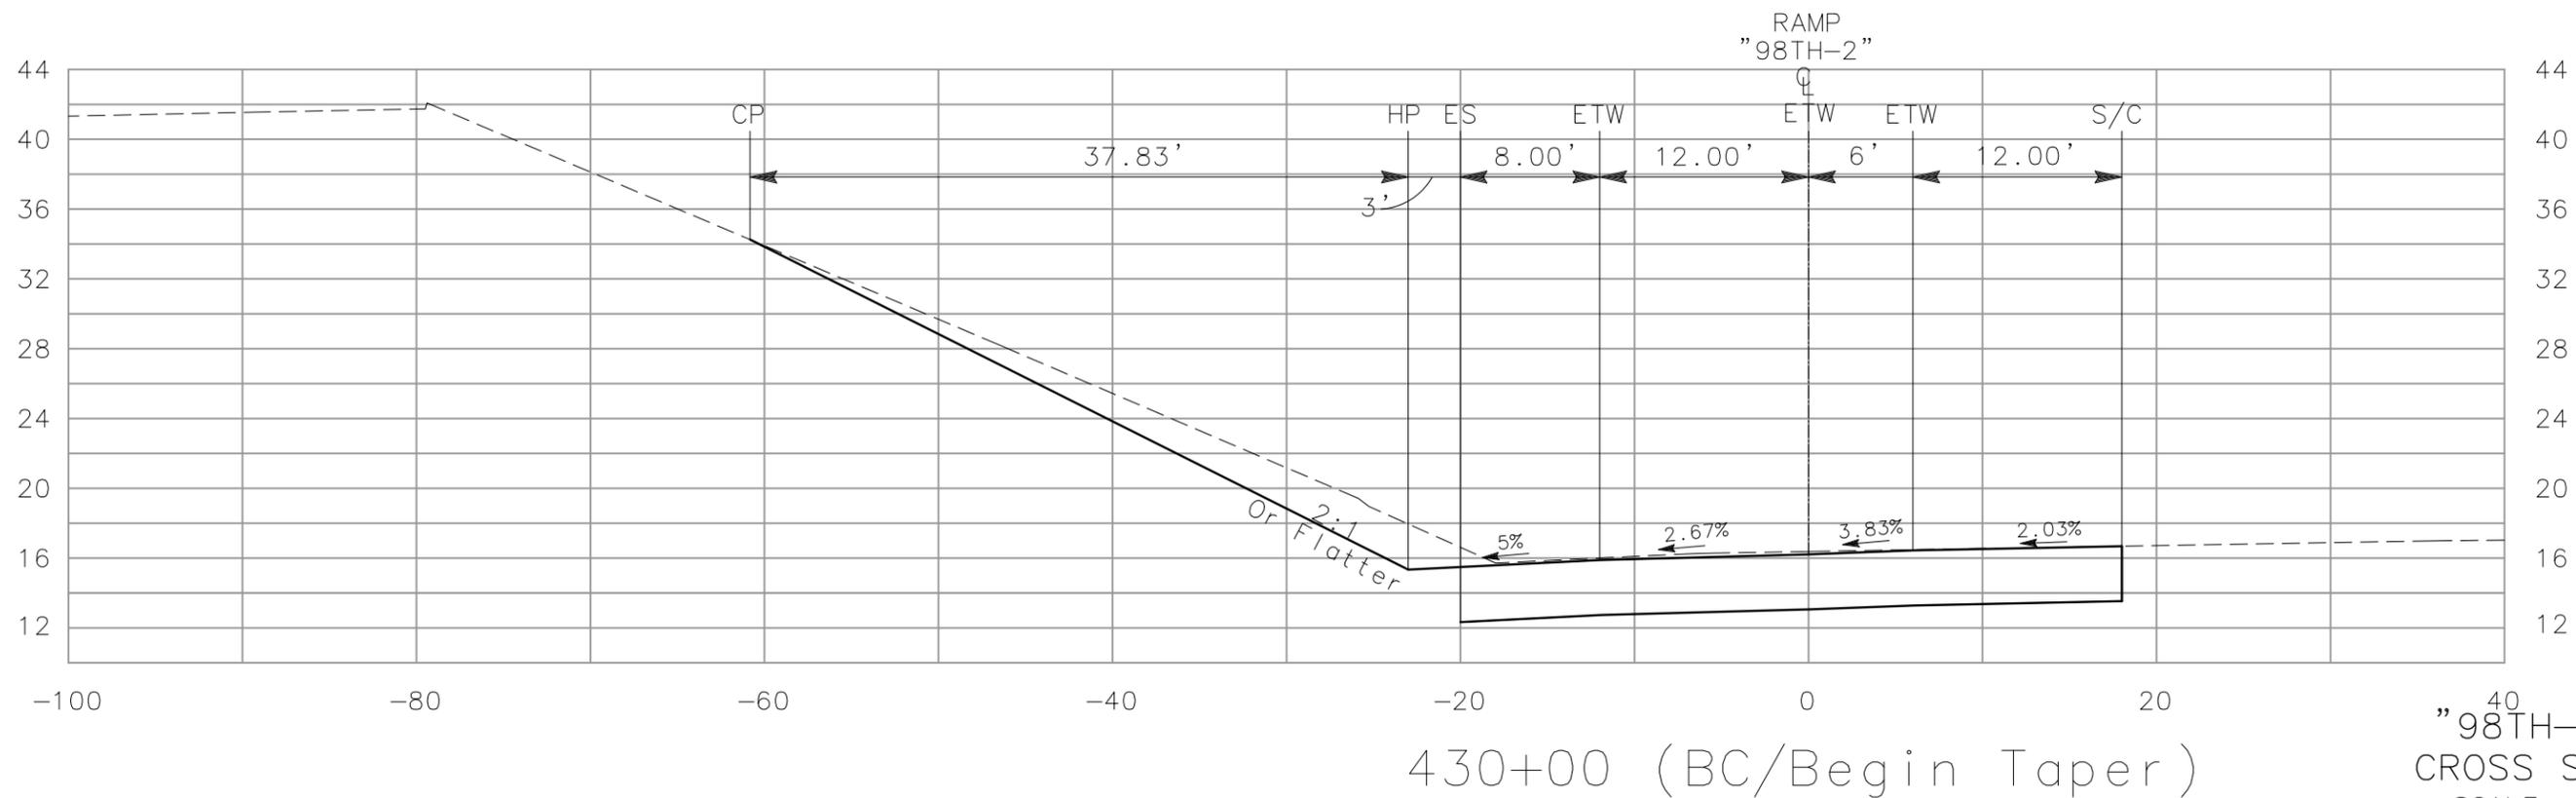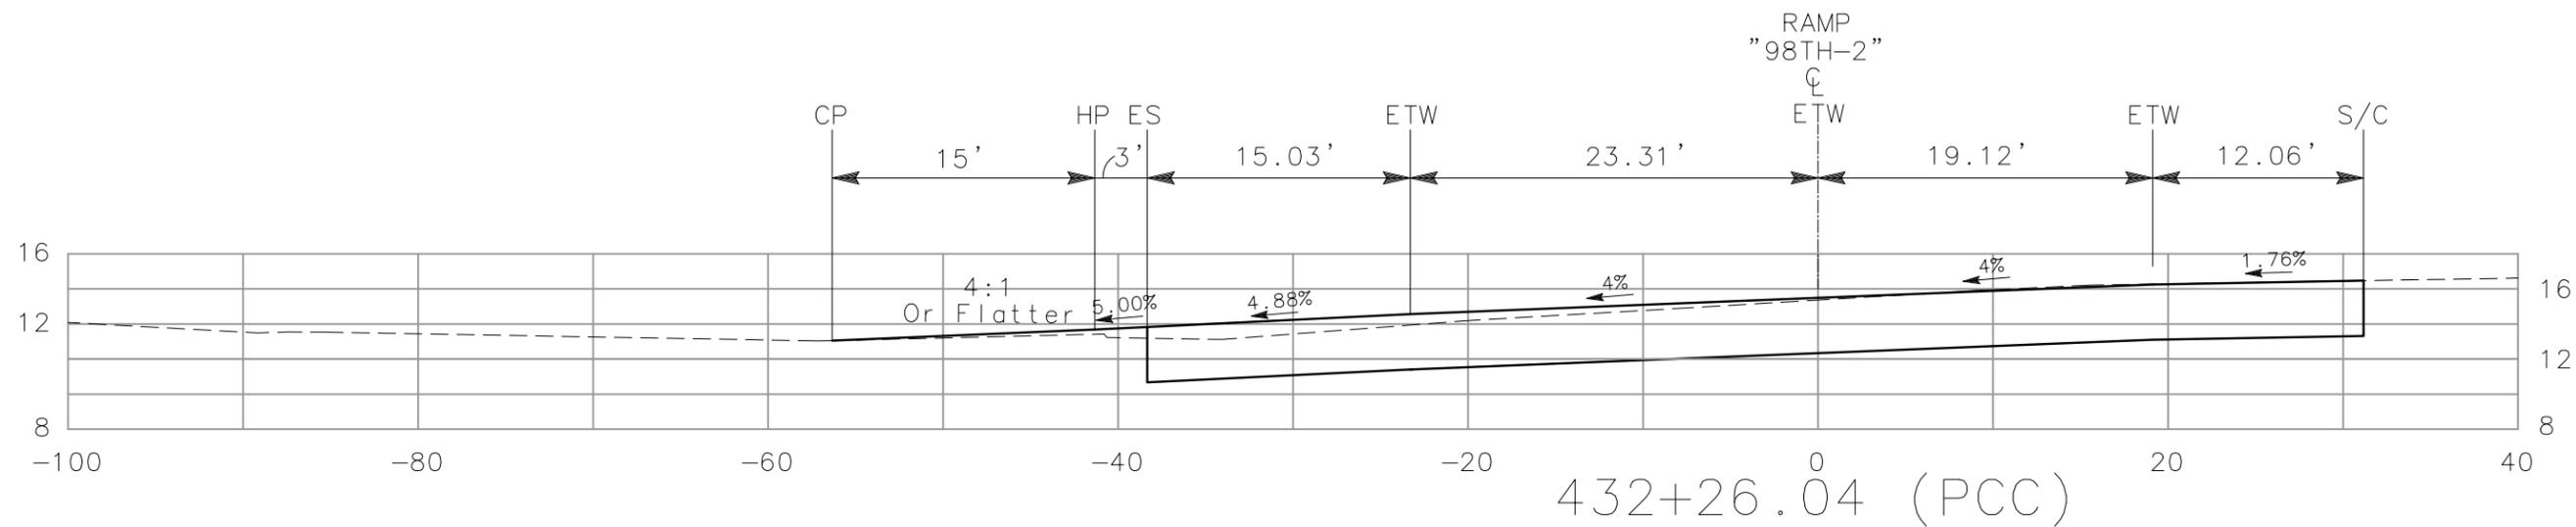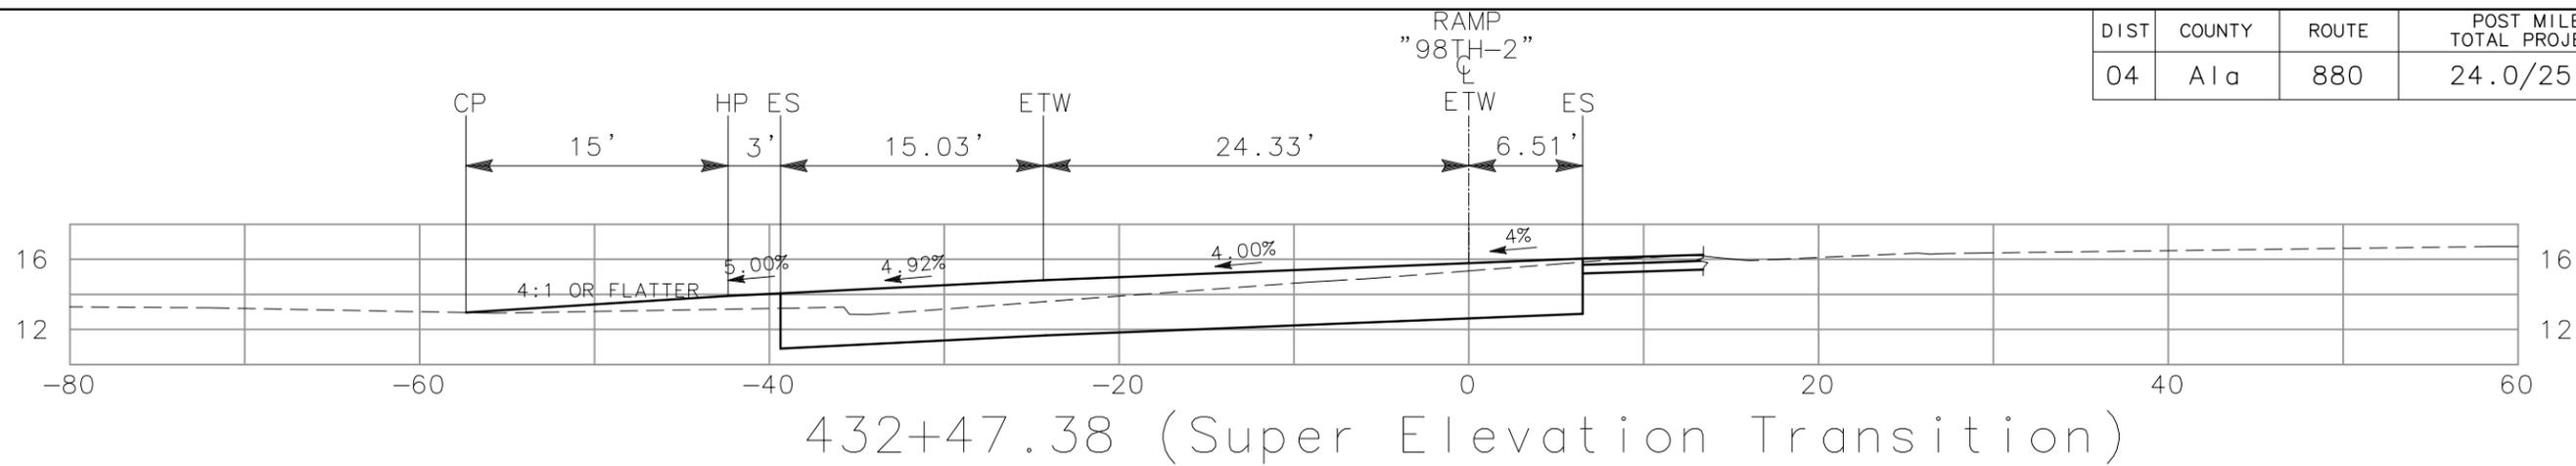

40
"98TH-2" LINE
CROSS SECTIONS
SCALE: 1" = 10'

ALL DIMENSIONS ARE IN FEET UNLESS OTHERWISE SHOWN




DIST	COUNTY	ROUTE	POST MILE TOTAL PROJECT	NO.	SHEETS
04	Ala	880	24.0/25.5	2	12

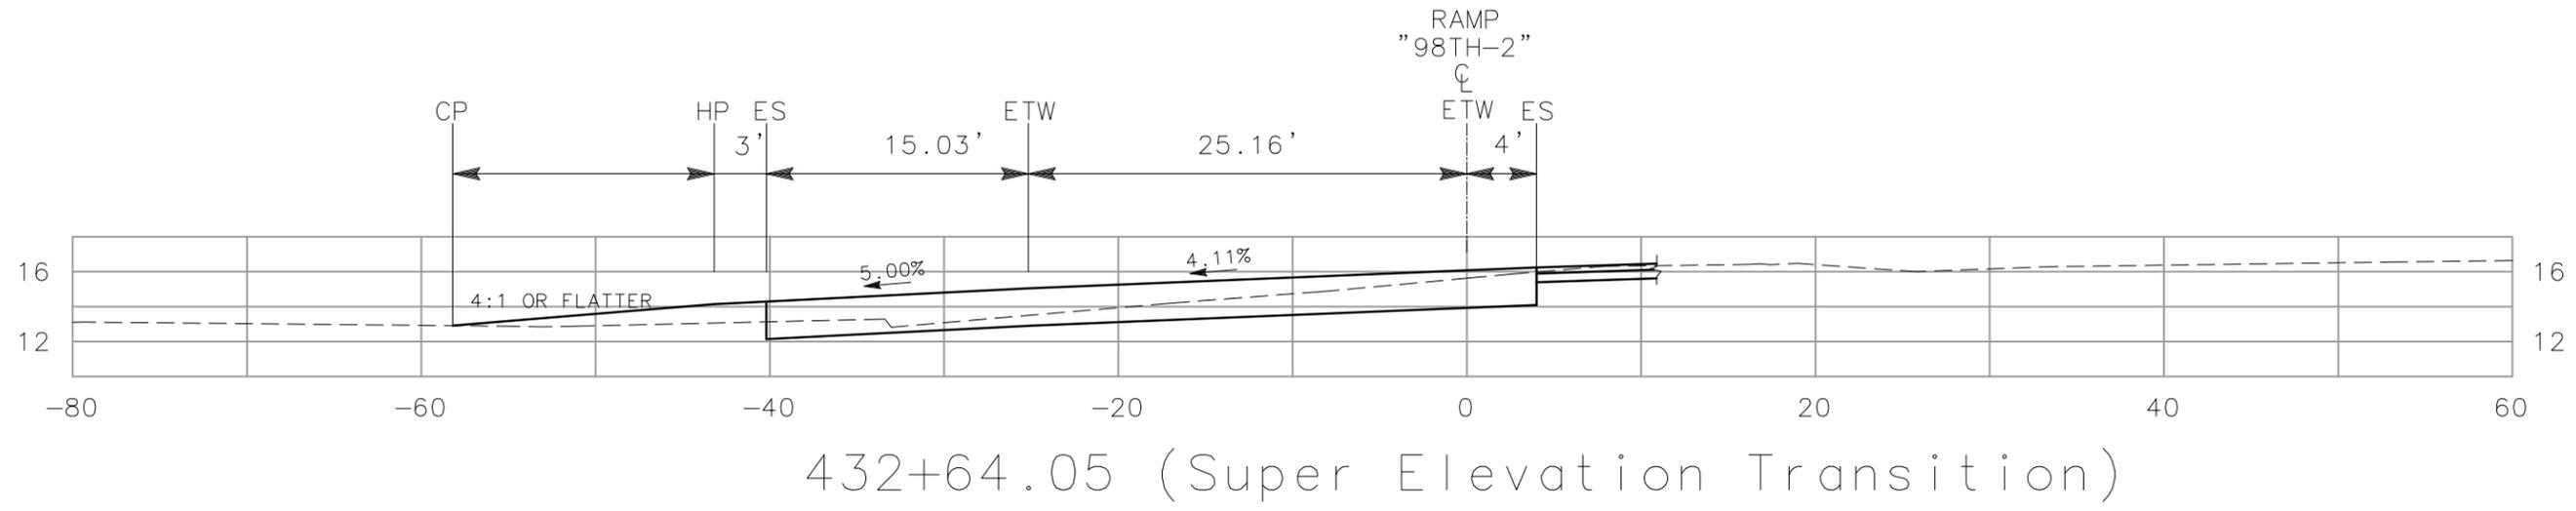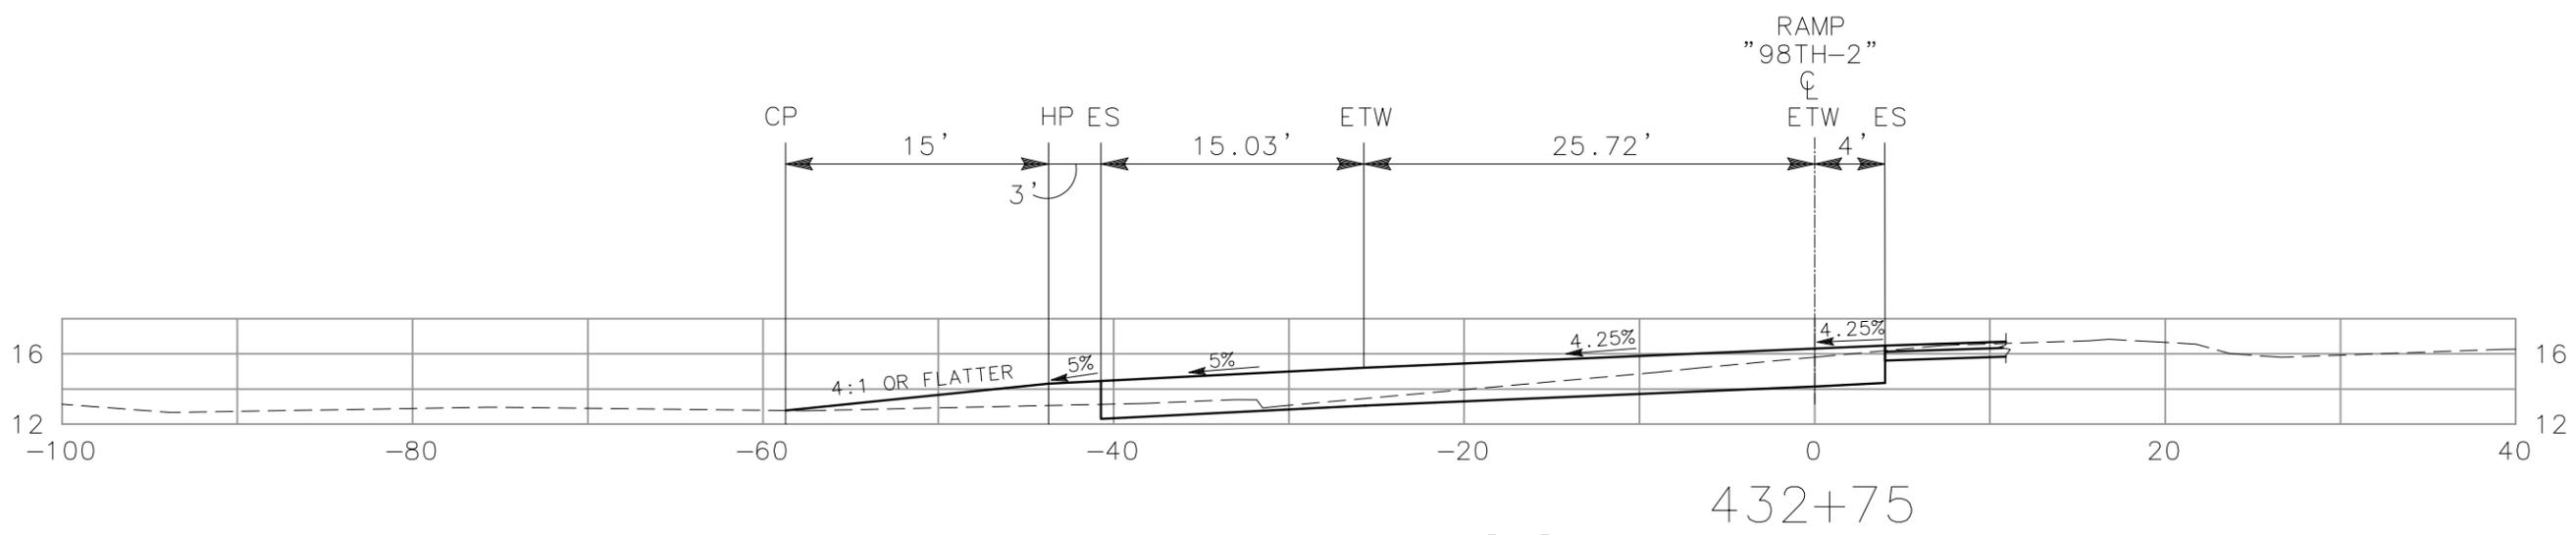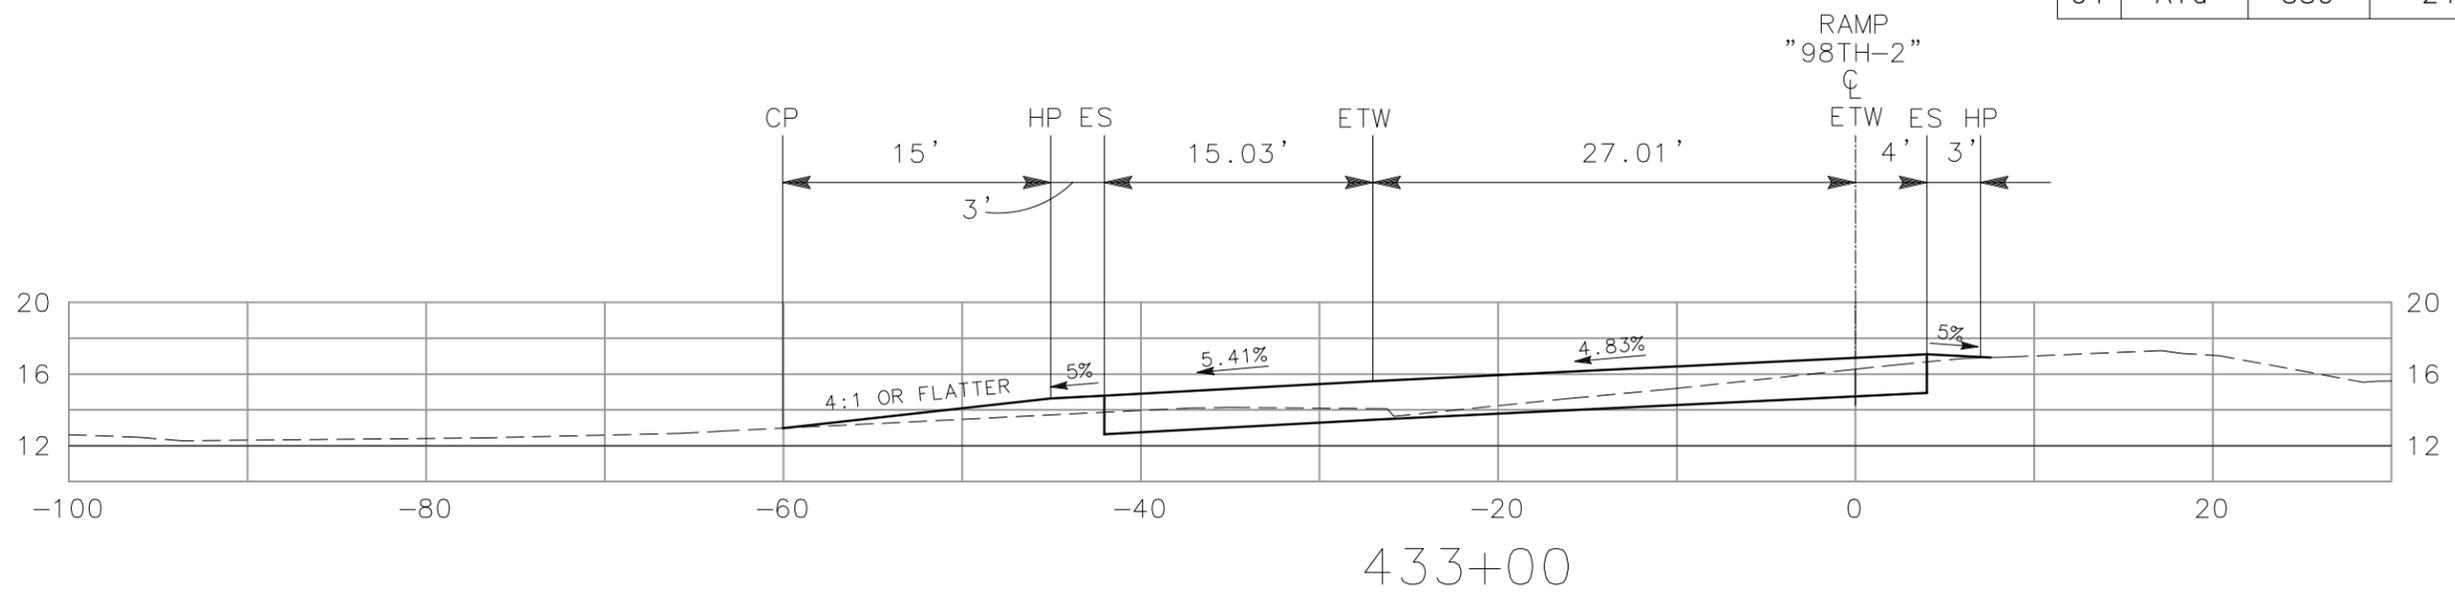

ALL DIMENSIONS ARE IN FEET UNLESS OTHERWISE SHOWN

"98TH-2" LINE
CROSS SECTIONS
SCALE: 1" = 10'


DIST	COUNTY	ROUTE	POST MILE TOTAL PROJECT	NO.	SHEETS
04	Ala	880	24.0/25.5	3	12

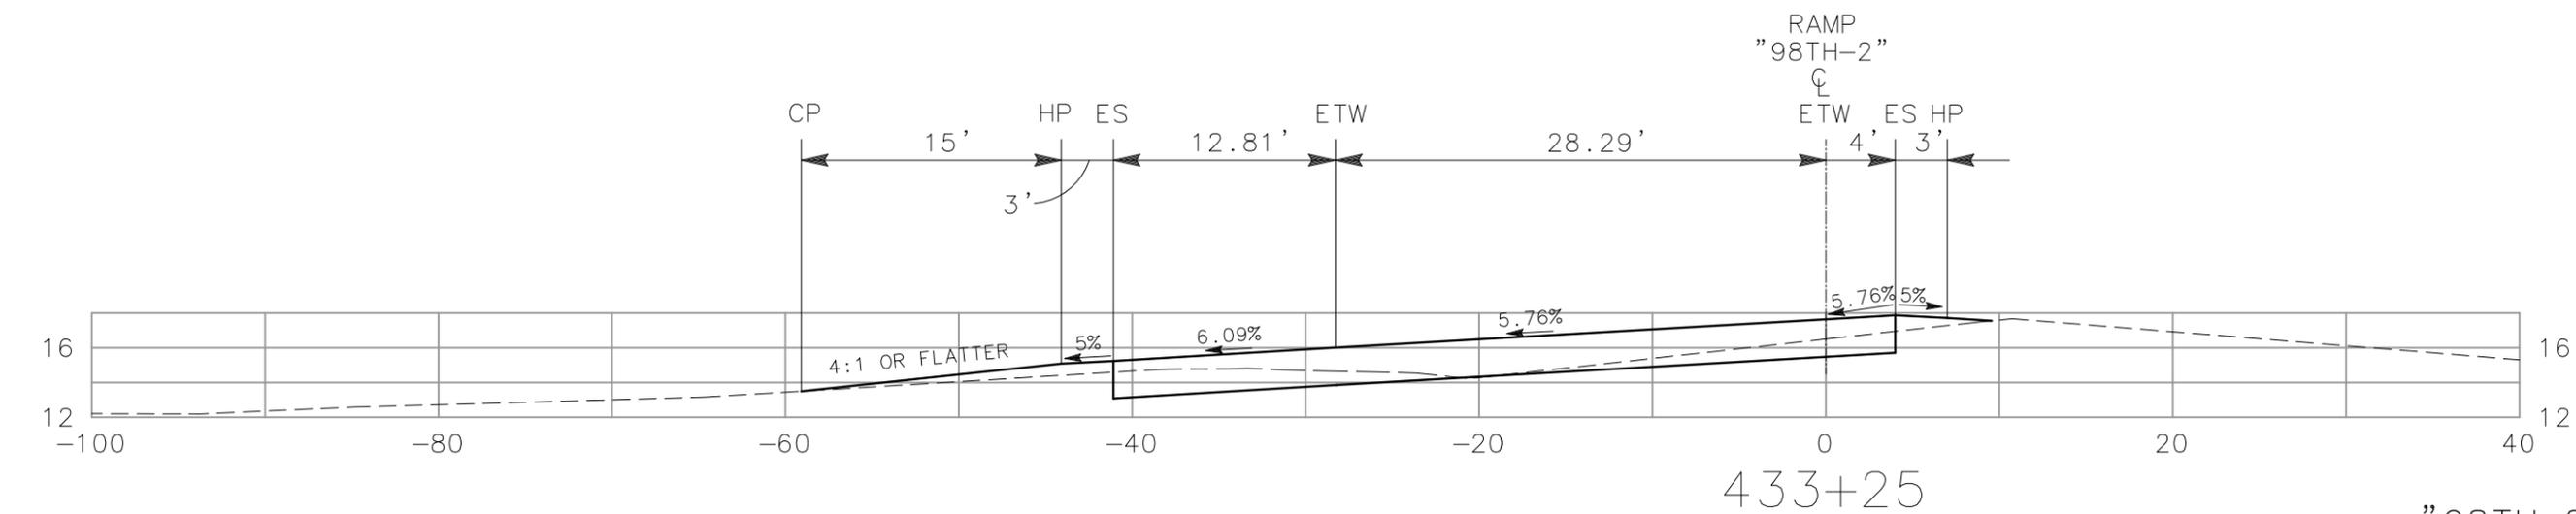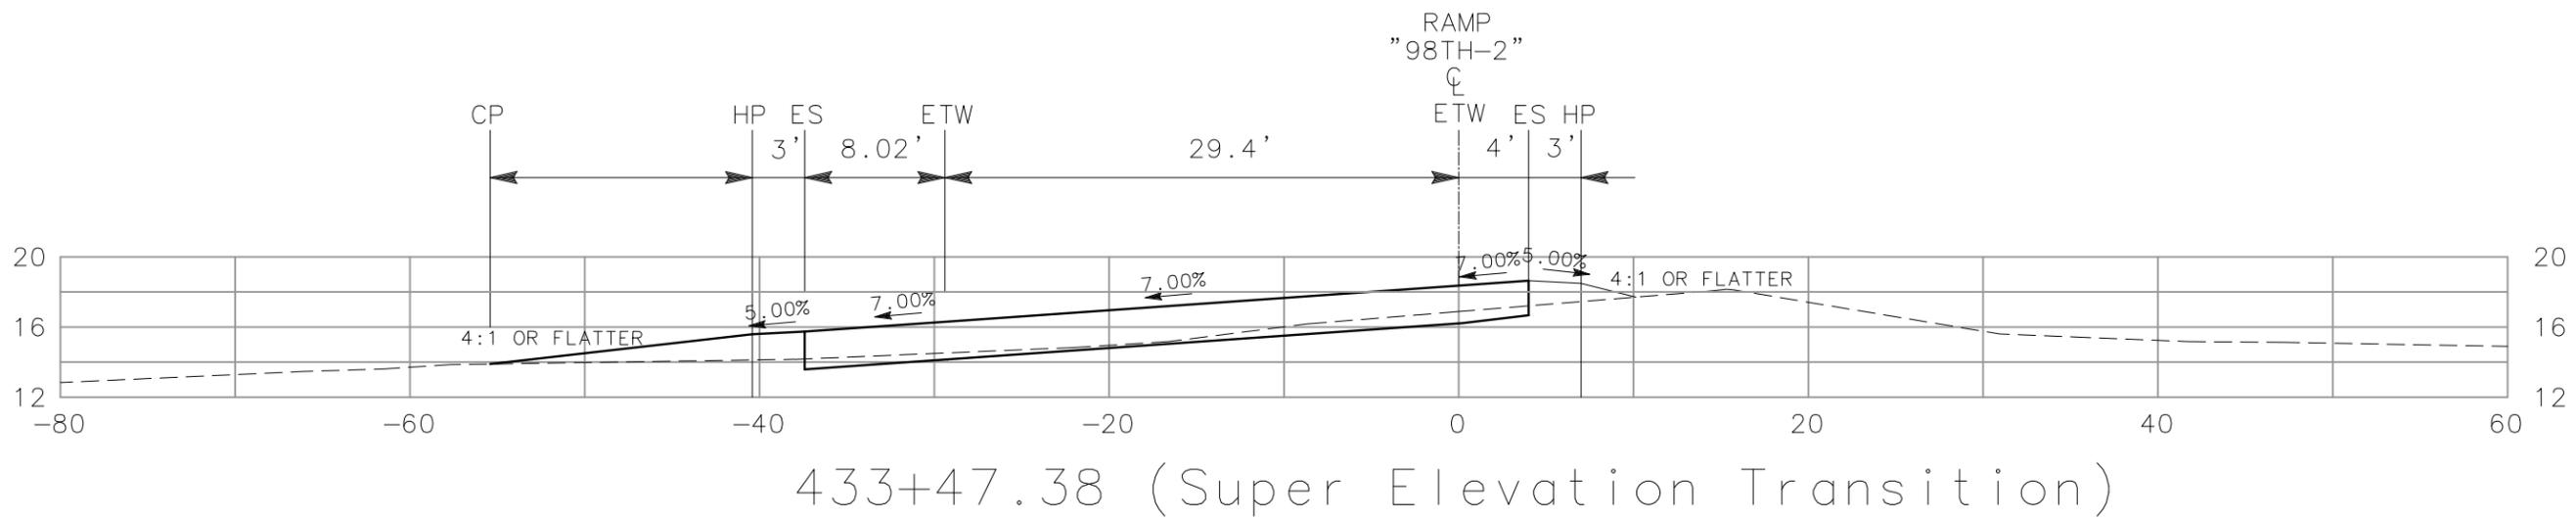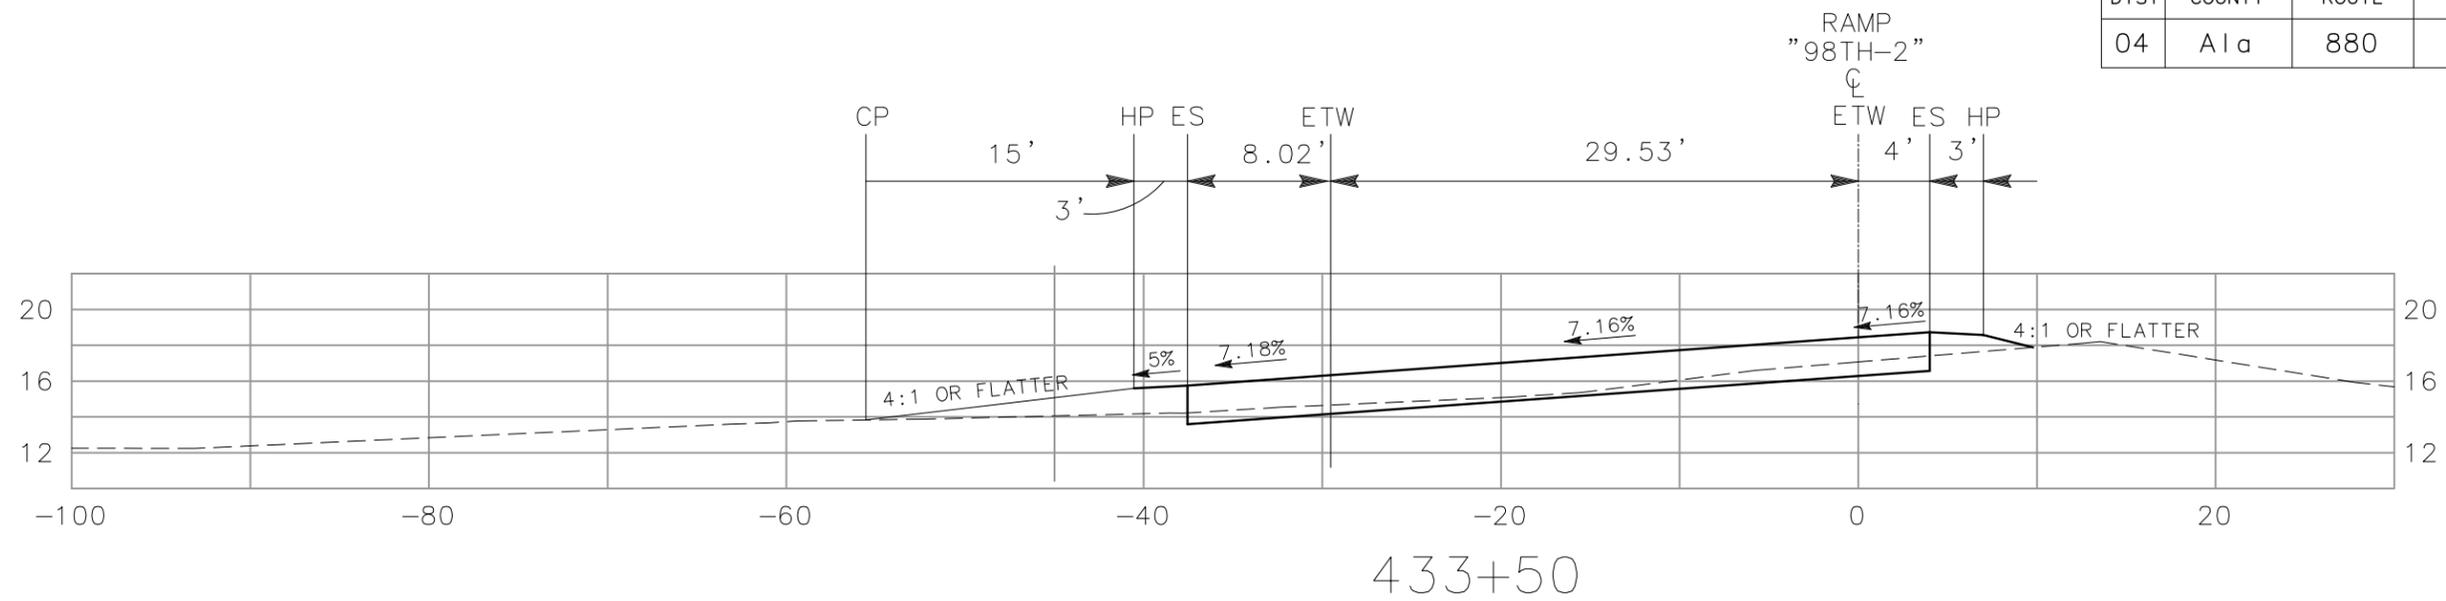


ALL DIMENSIONS ARE IN FEET UNLESS OTHERWISE SHOWN

"98TH-2" LINE
CROSS SECTIONS
SCALE: 1" = 10'


DIST	COUNTY	ROUTE	POST MILE TOTAL PROJECT	NO.	SHEETS
04	Ala	880	24.0/25.5	4	12

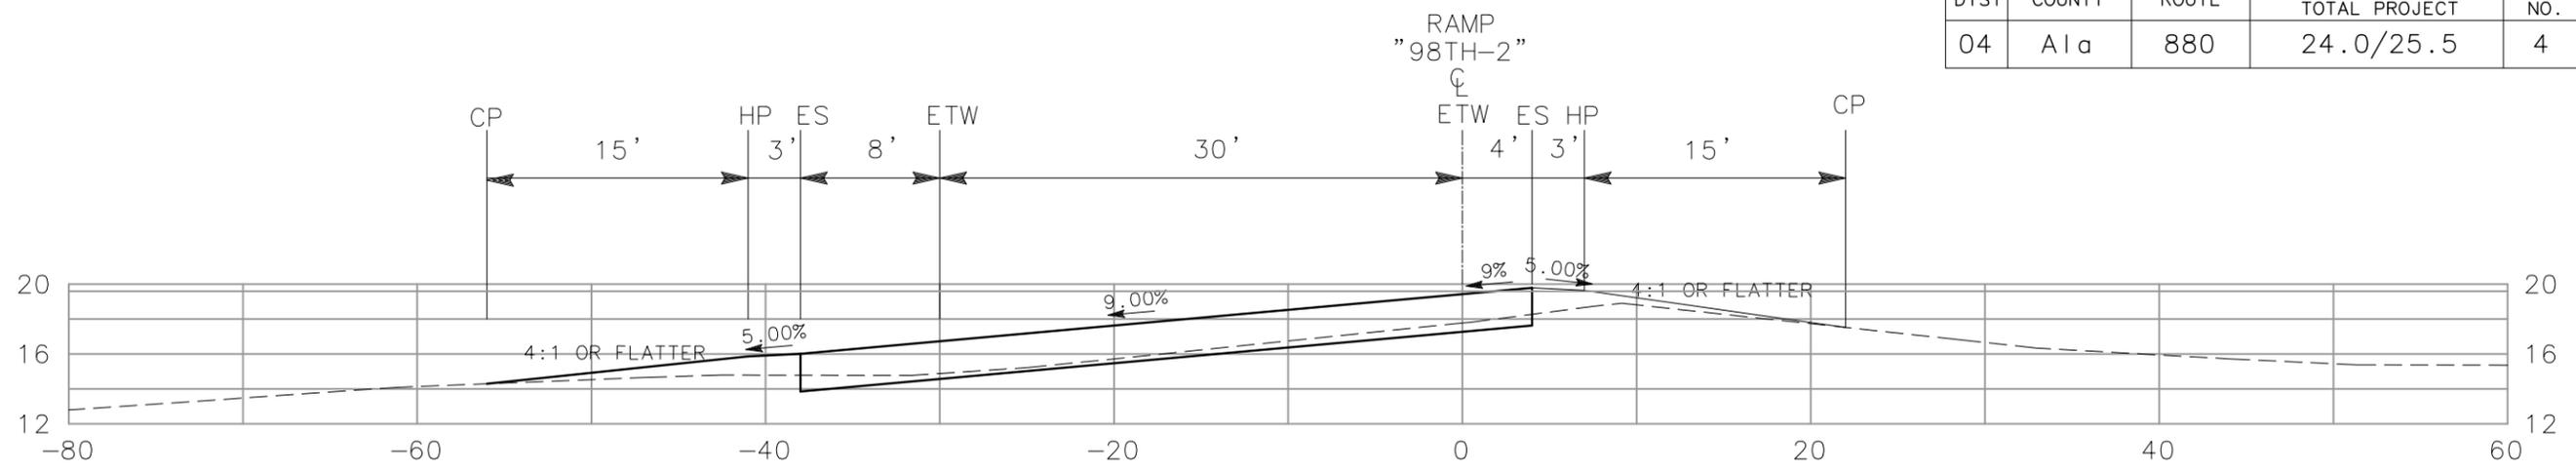

433+80.71 (Super Elevation Transition)

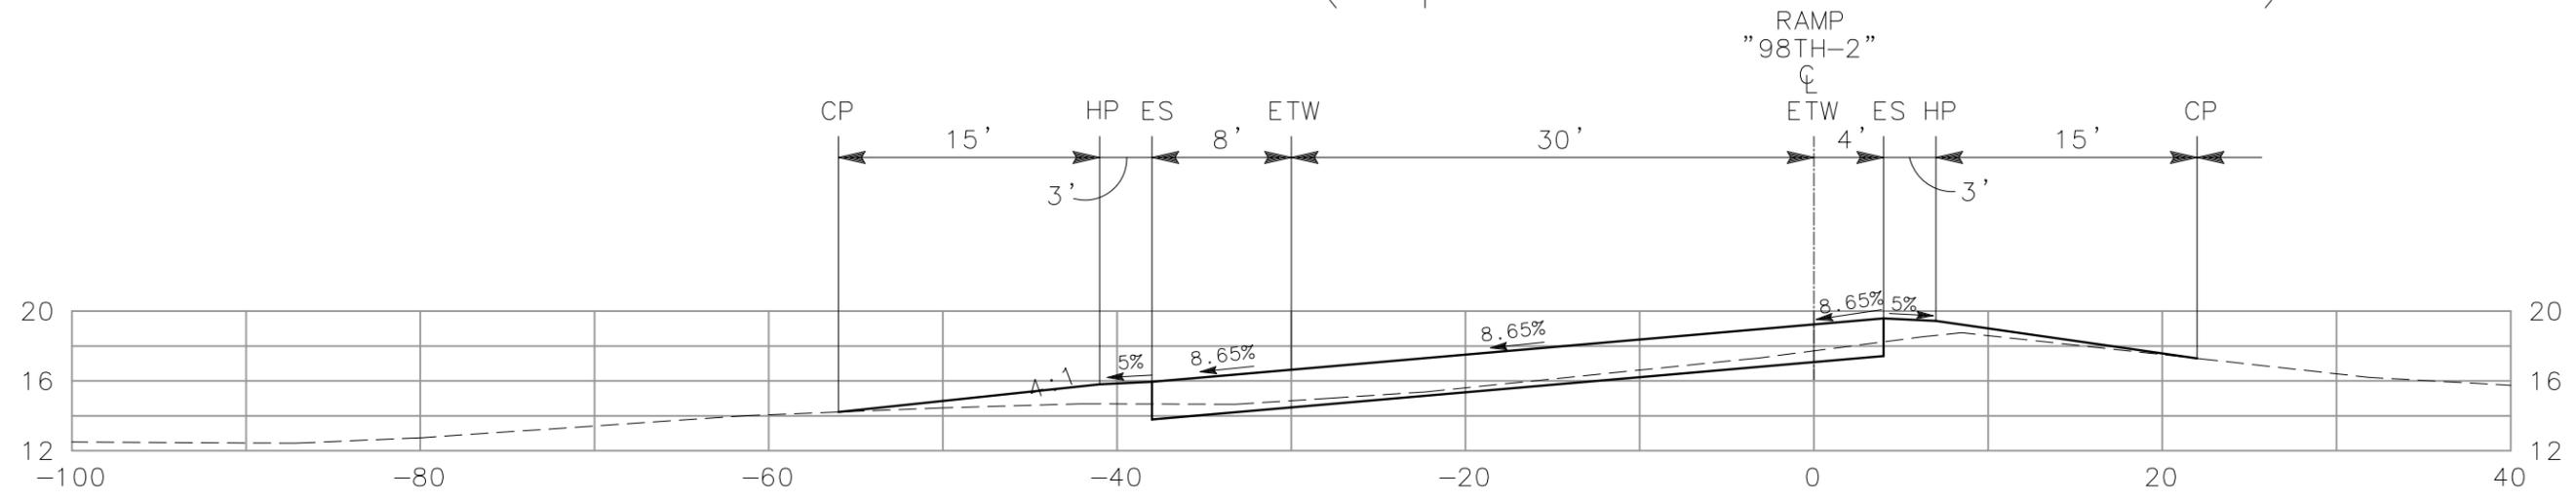

433+75



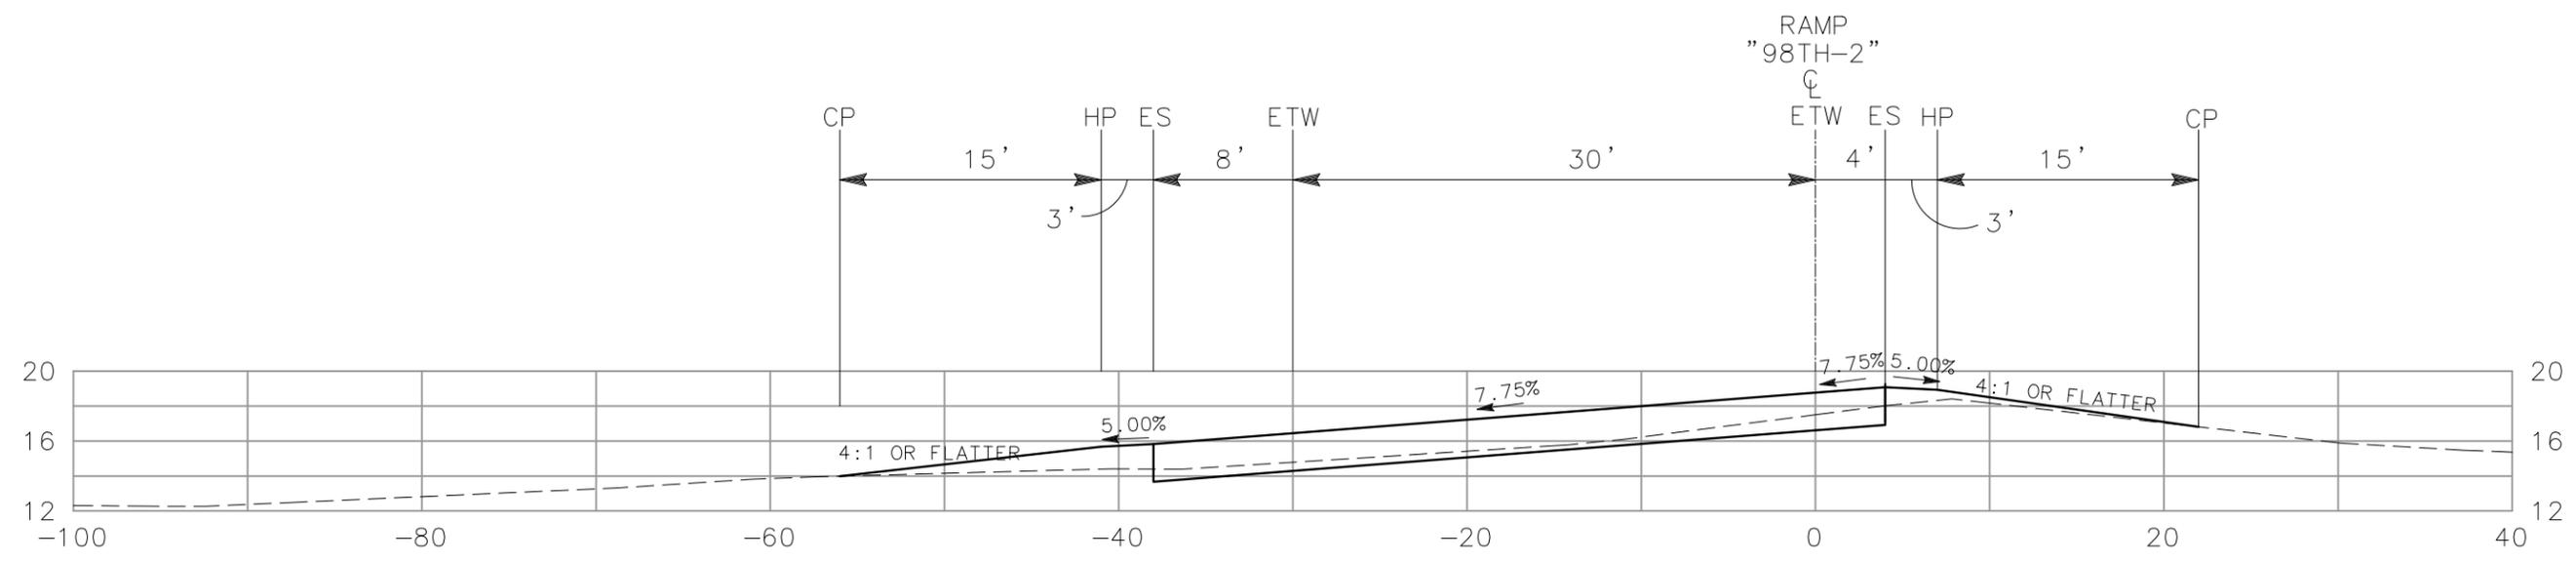


433+60.06 (End Taper-Begin Taper)

"98TH-2" LINE
CROSS SECTIONS
SCALE: 1" = 10'

ALL DIMENSIONS ARE IN FEET UNLESS OTHERWISE SHOWN


DIST	COUNTY	ROUTE	POST MILE TOTAL PROJECT	NO.	SHEETS
04	Ala	880	24.0/25.5	5	12

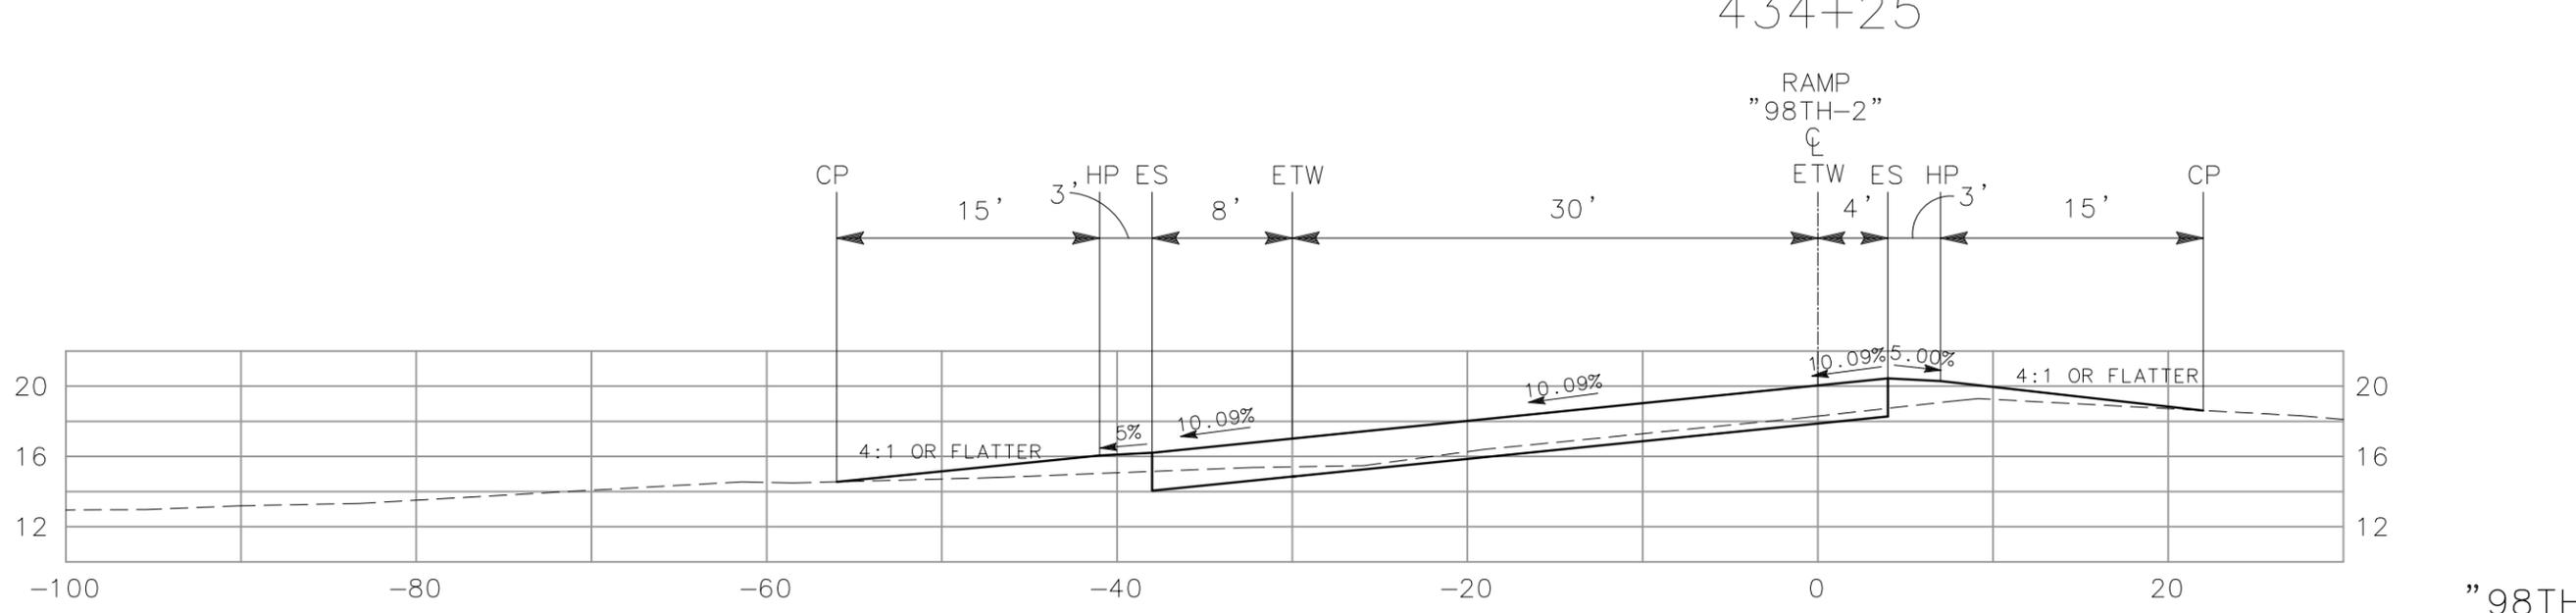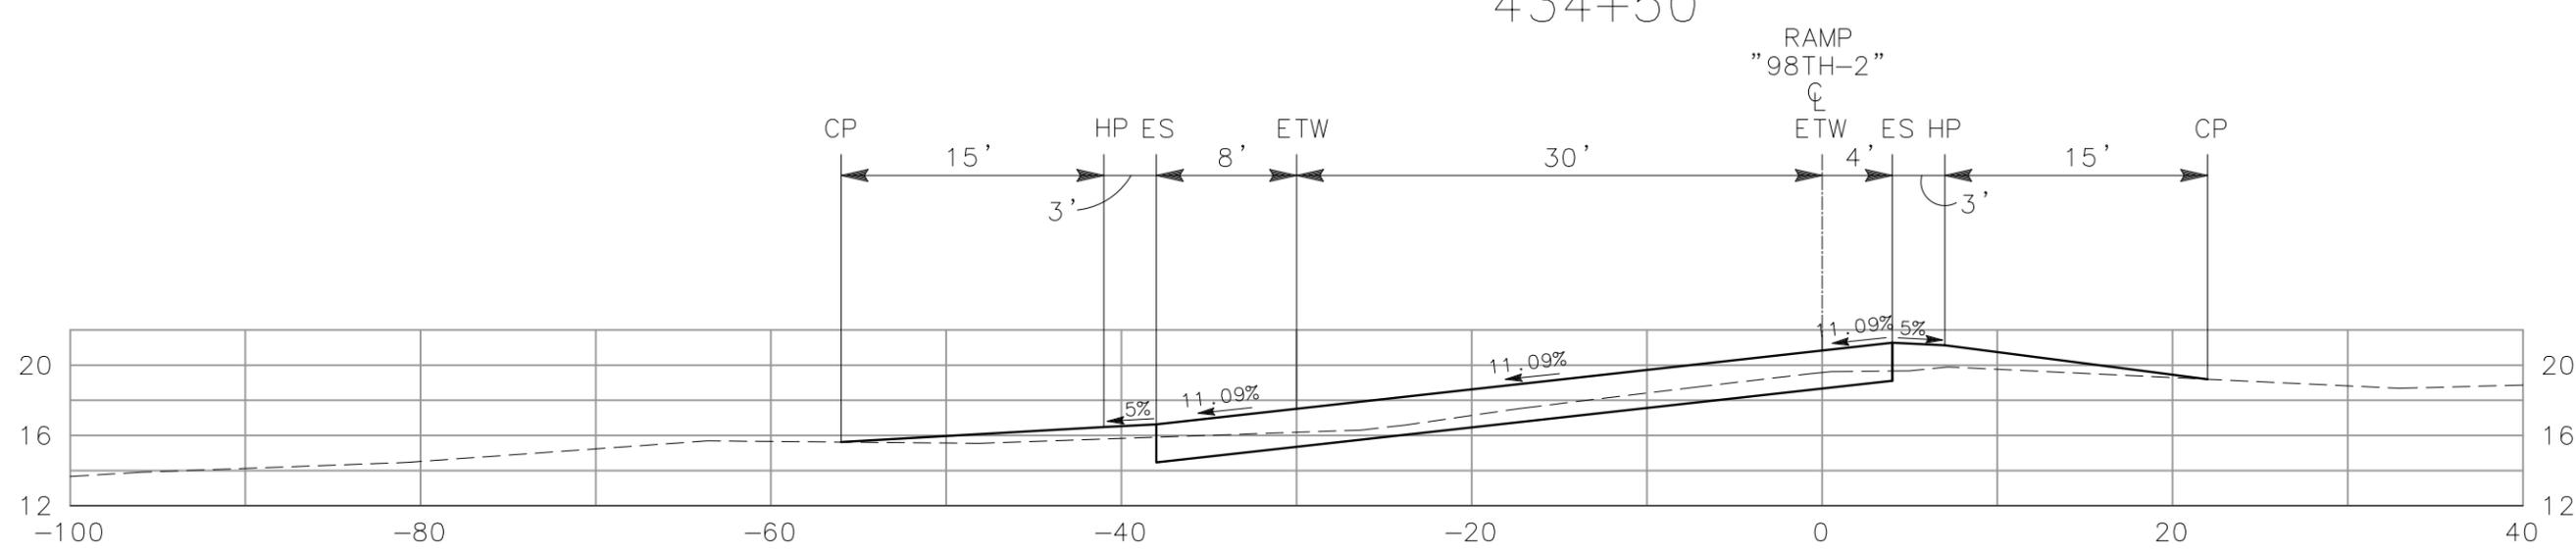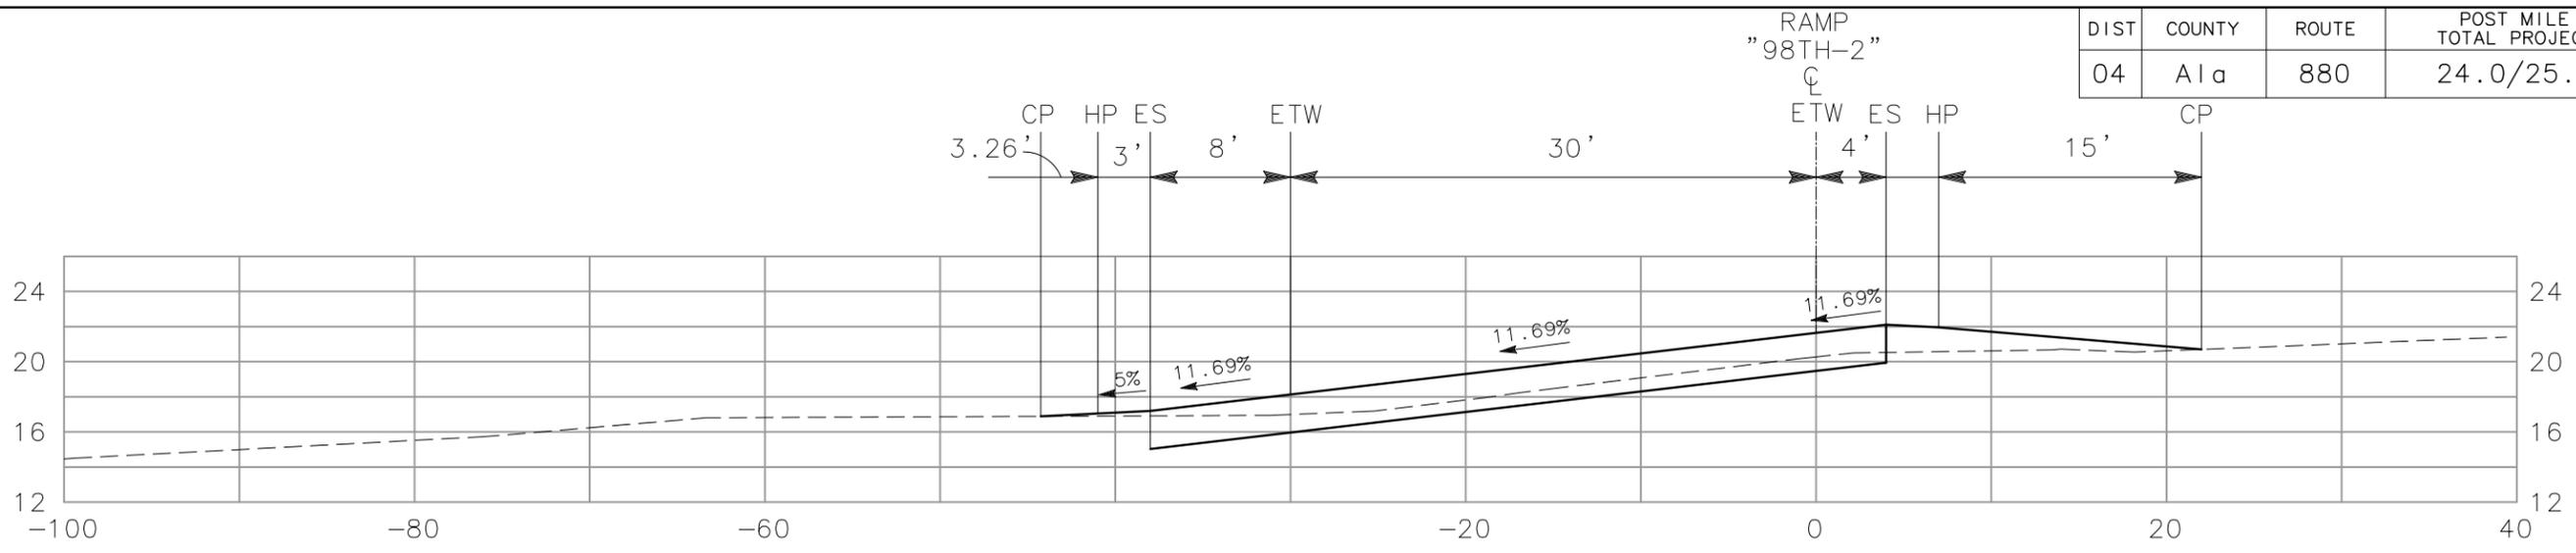


ALL DIMENSIONS ARE IN FEET UNLESS OTHERWISE SHOWN

"98TH-2" LINE
CROSS SECTIONS
SCALE: 1" = 10'


DIST	COUNTY	ROUTE	POST MILE TOTAL PROJECT	NO.	SHEETS
04	Ala	880	24.0/25.5	6	12

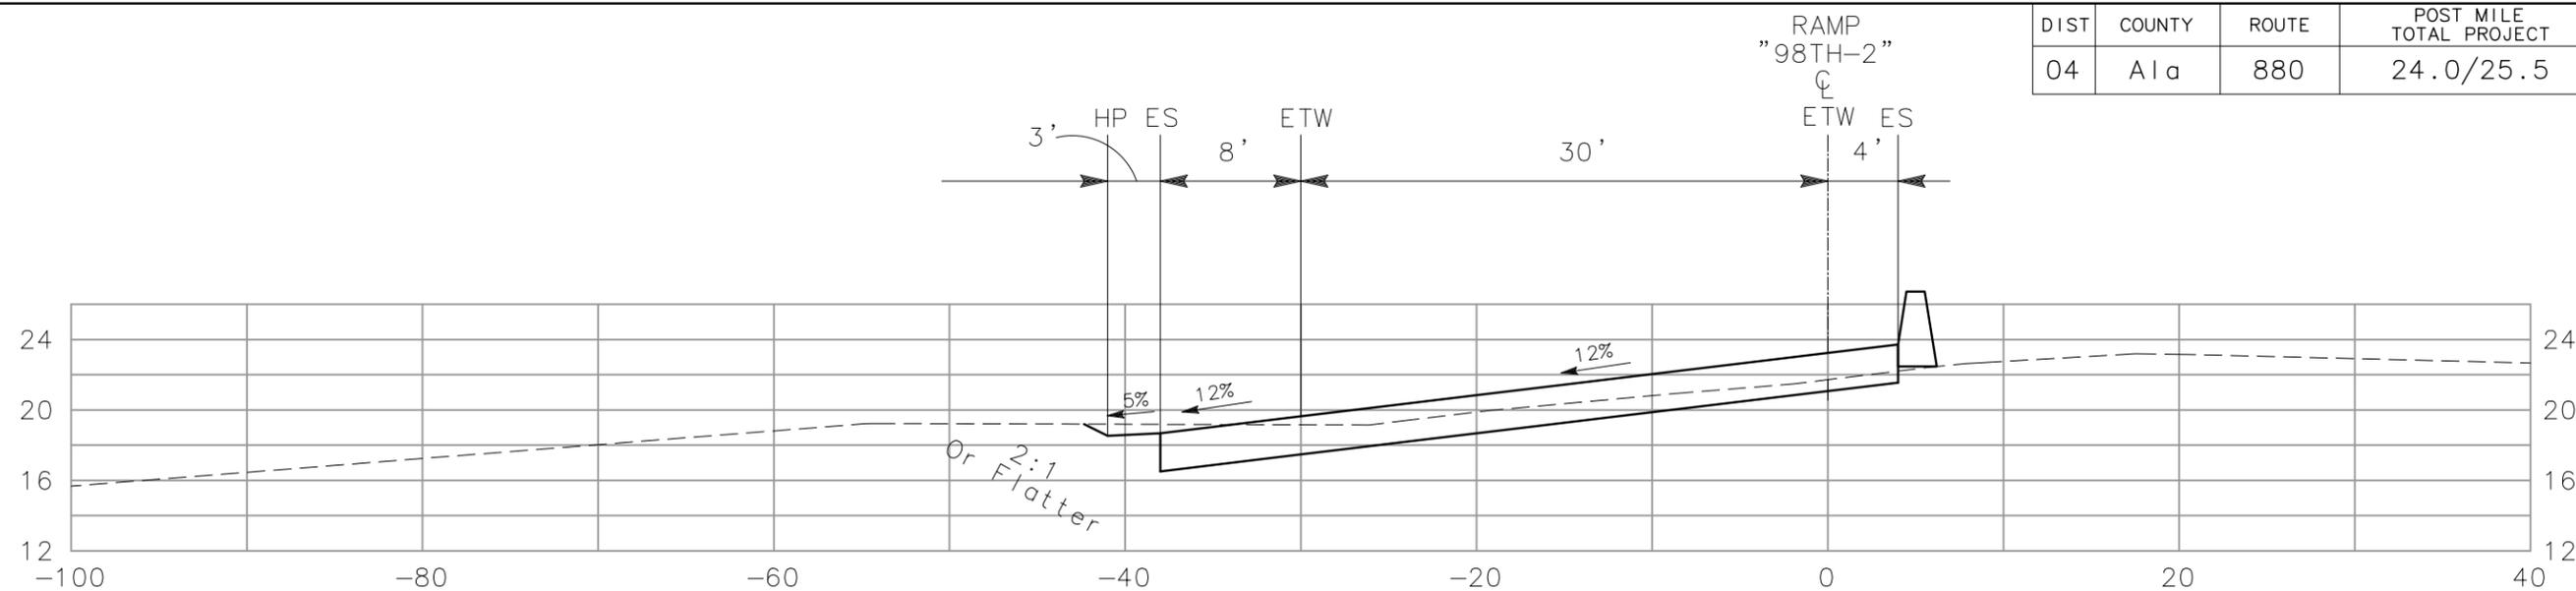

435+00

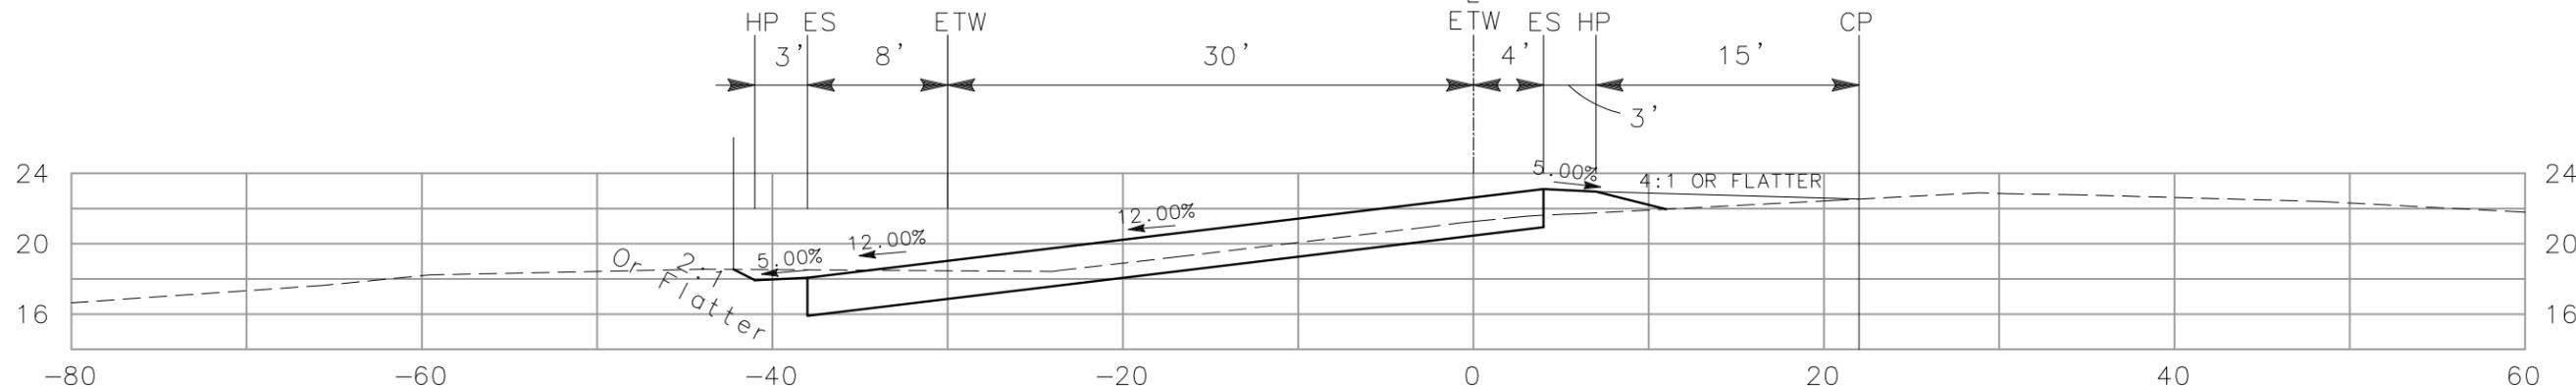

434+80.71 (Super Elevation Transition)



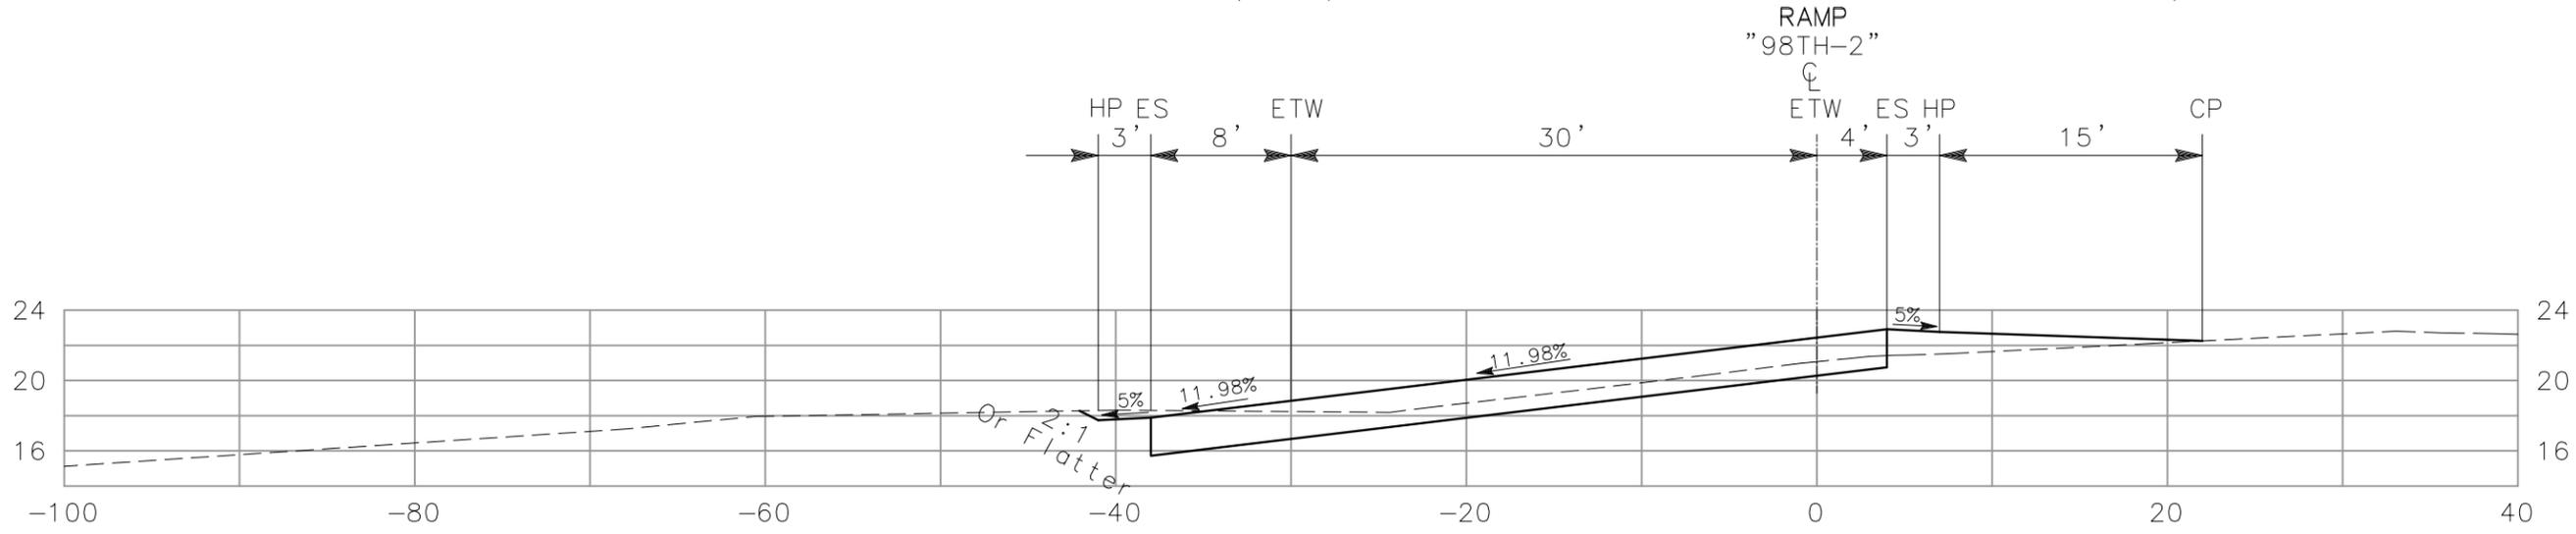


434+75

"98TH-2" LINE
CROSS SECTIONS
SCALE: 1" = 10'

ALL DIMENSIONS ARE IN FEET UNLESS OTHERWISE SHOWN




DIST	COUNTY	ROUTE	POST MILE TOTAL PROJECT	NO.	SHEETS
04	Ala	880	24.0/25.5	7	12

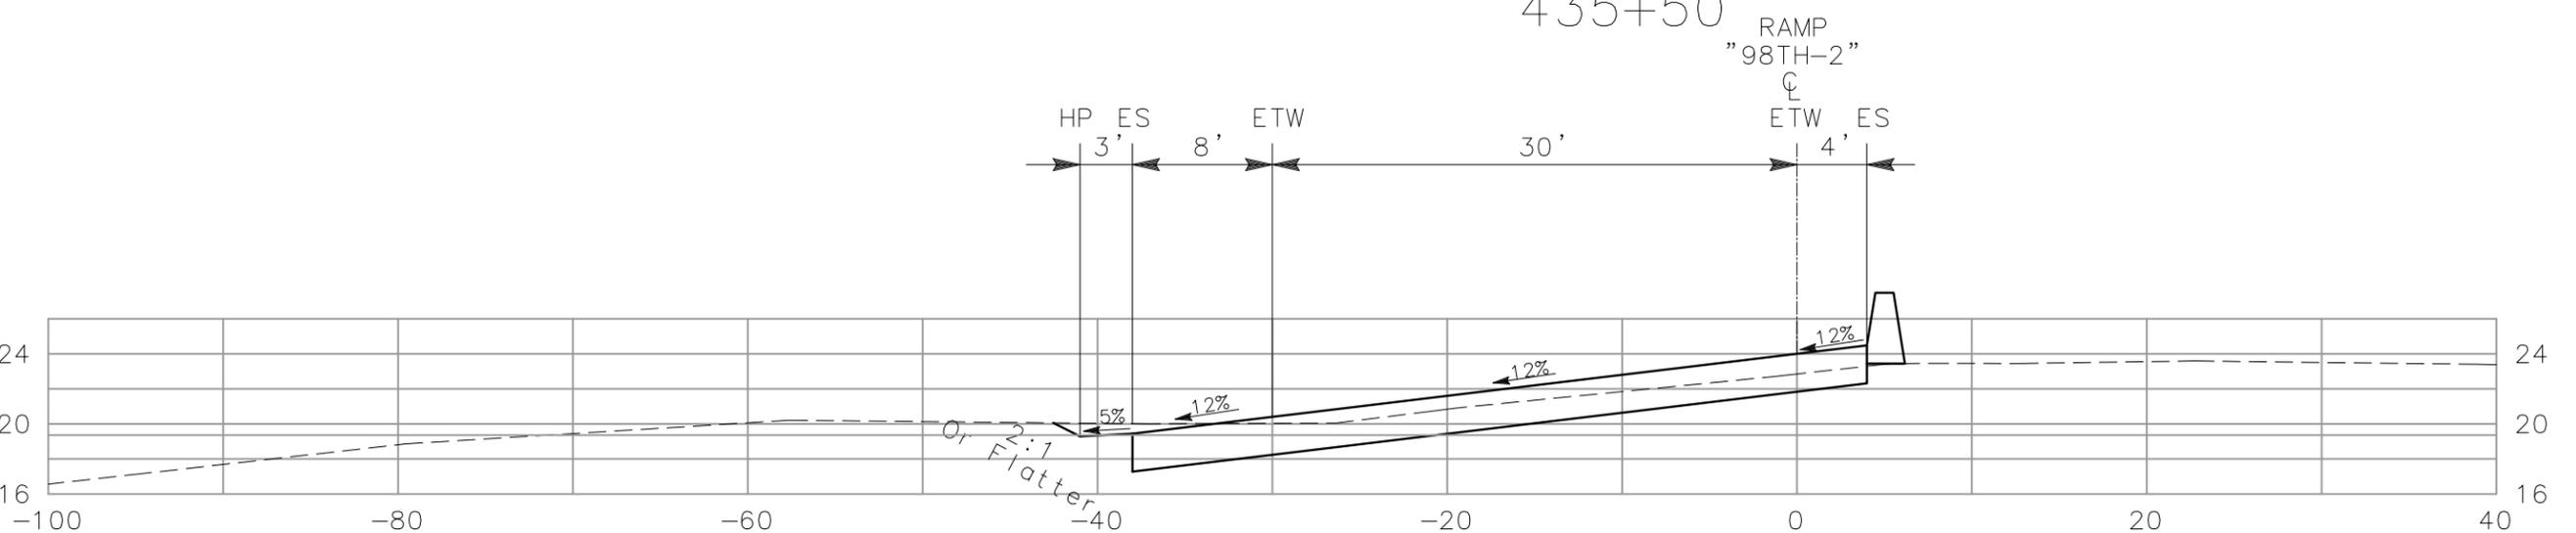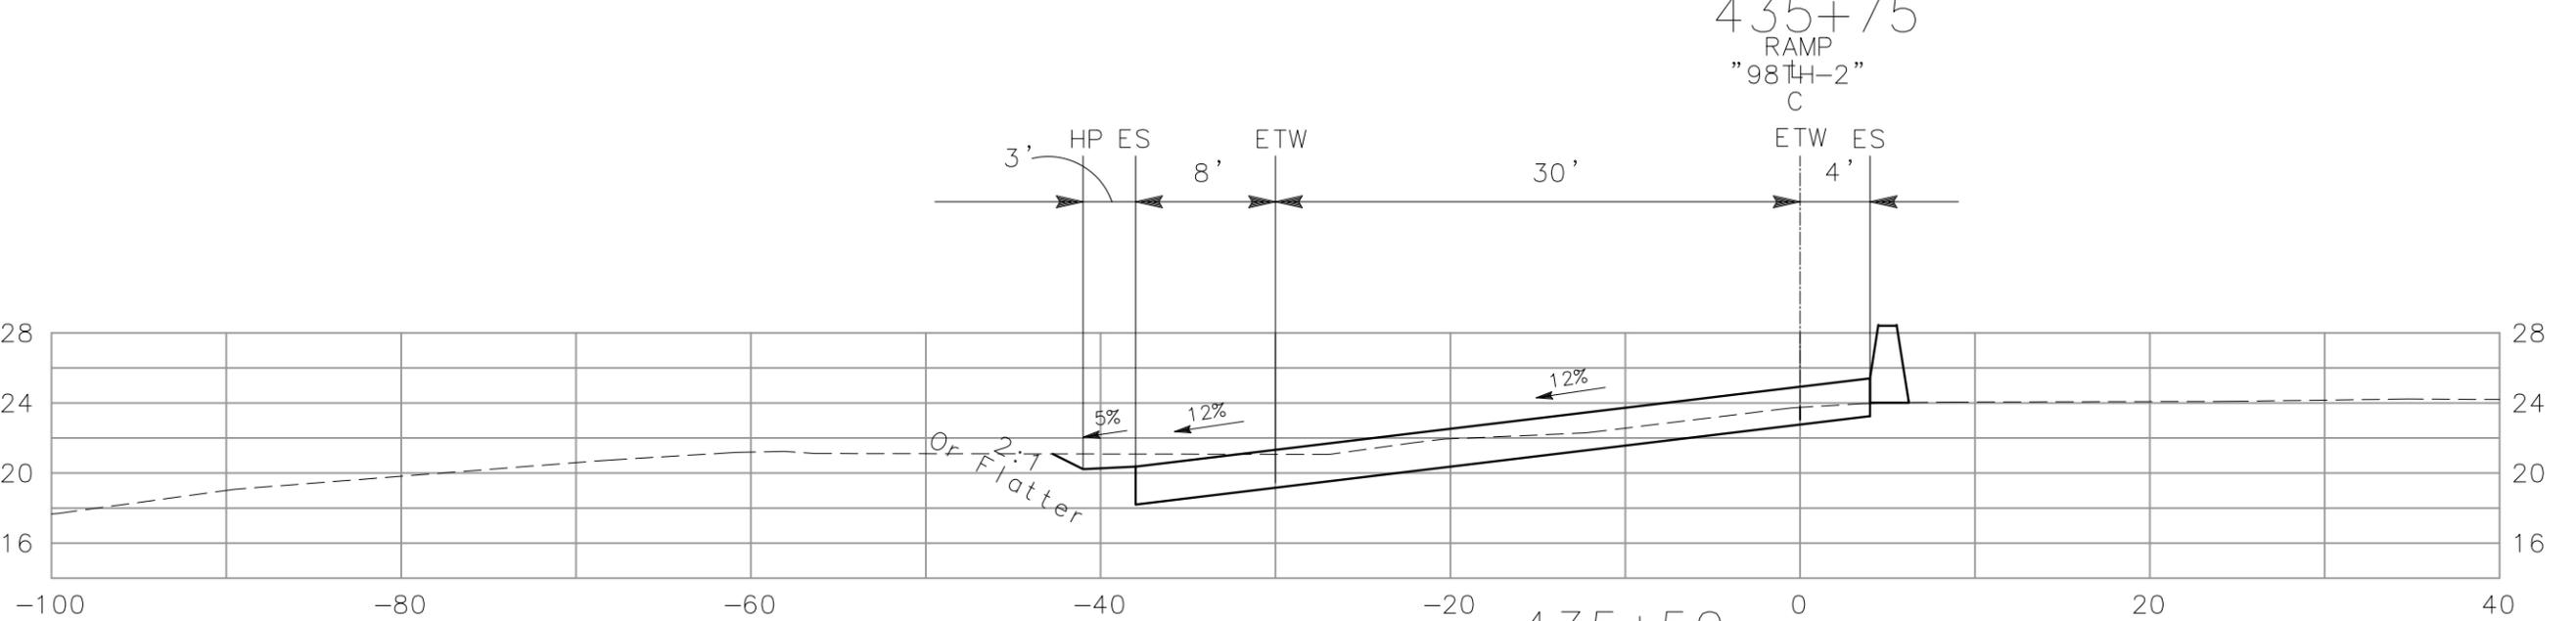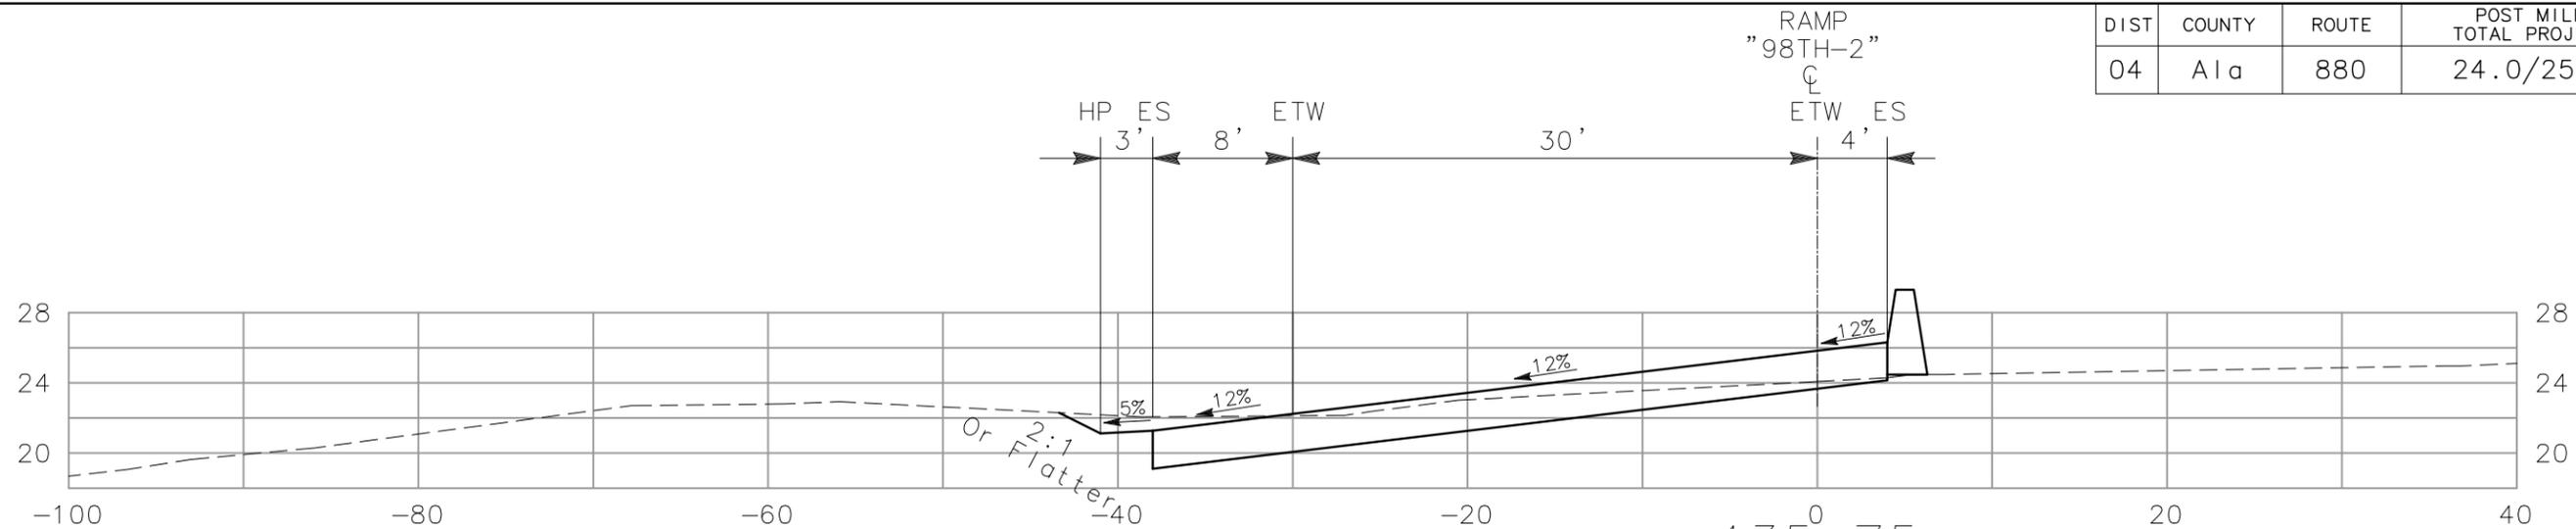

"98TH-2" LINE
CROSS SECTIONS
SCALE: 1" = 10'

ALL DIMENSIONS ARE IN FEET UNLESS OTHERWISE SHOWN




DIST	COUNTY	ROUTE	POST MILE TOTAL PROJECT	NO.	SHEETS
04	Ala	880	24.0/25.5	8	12

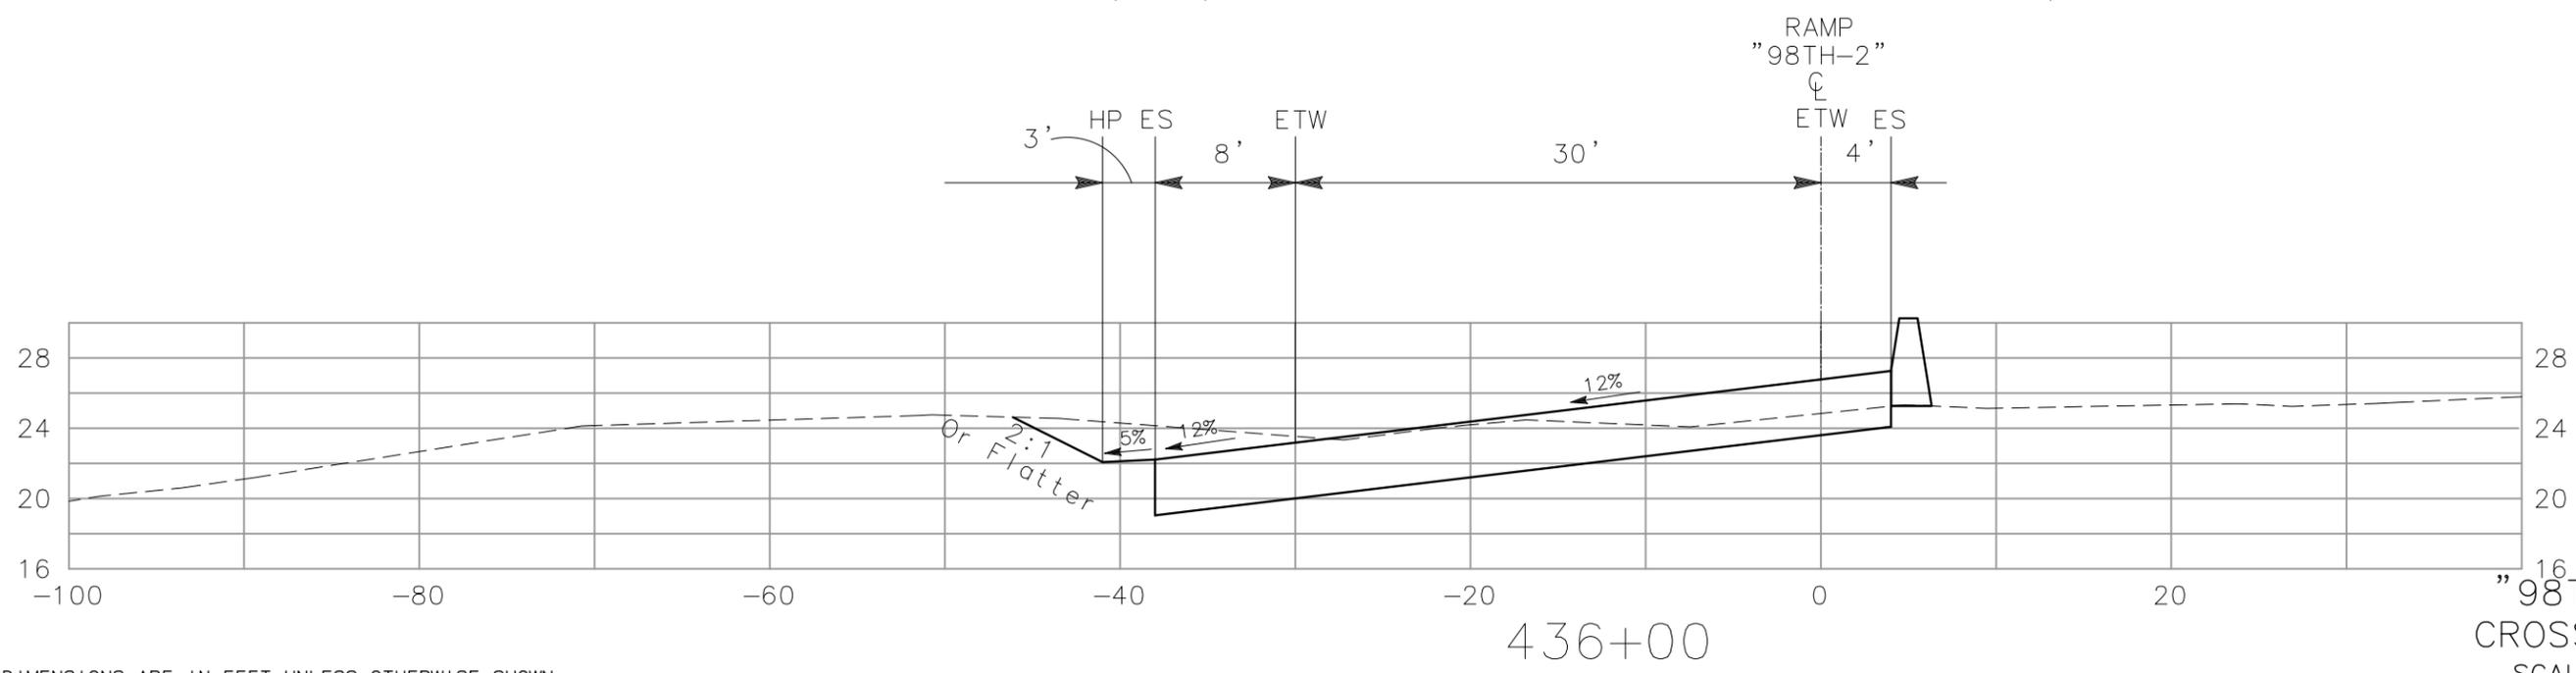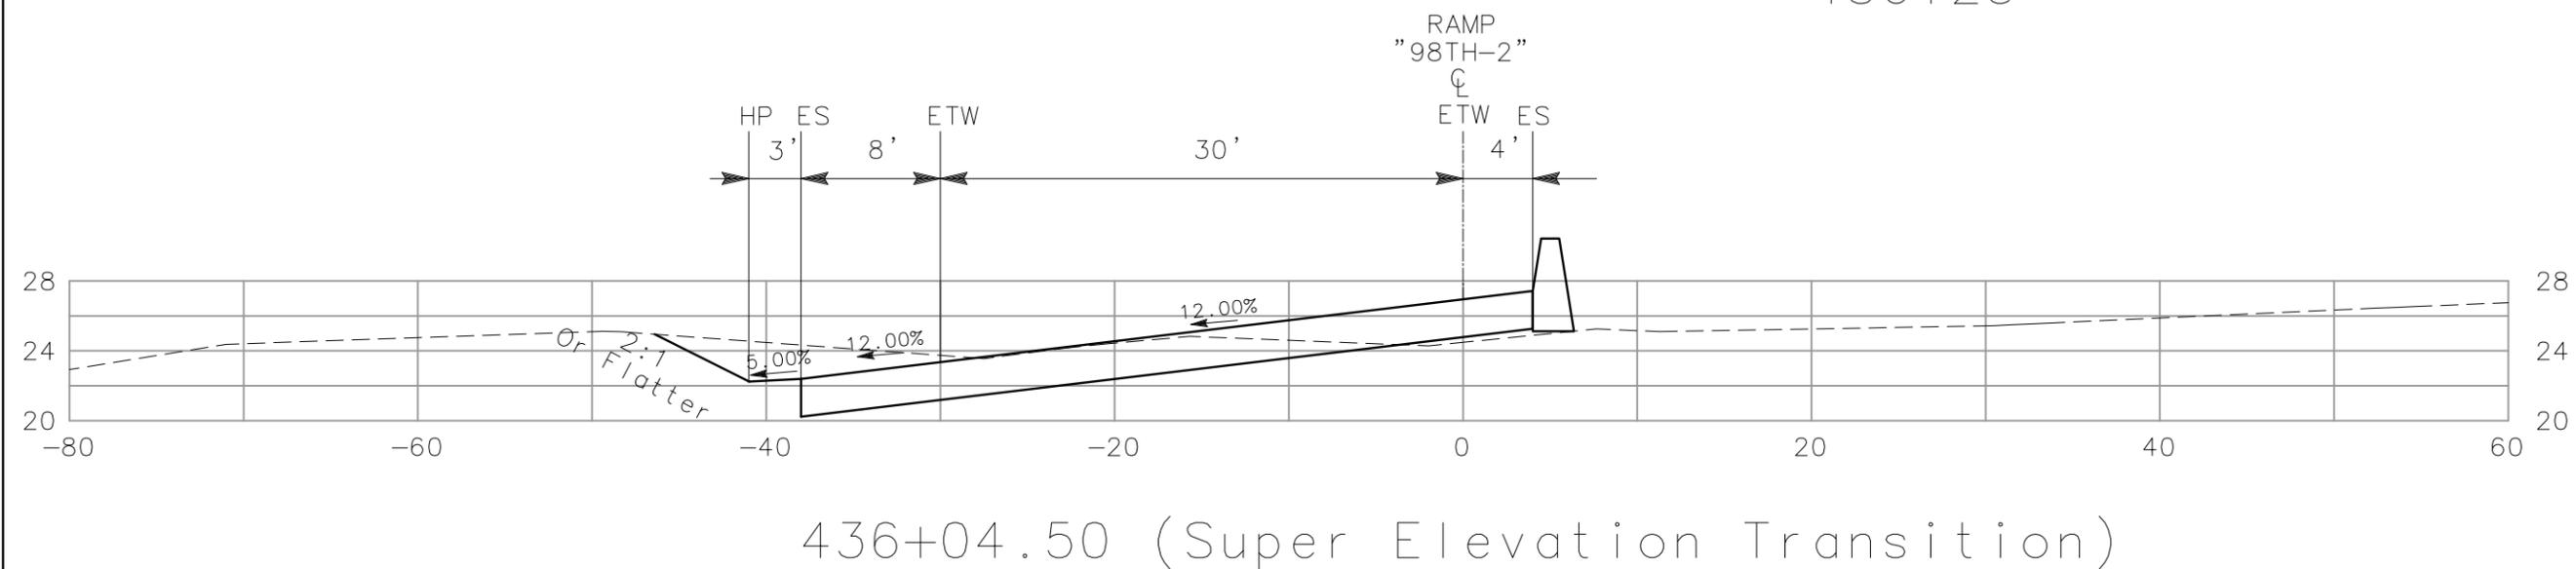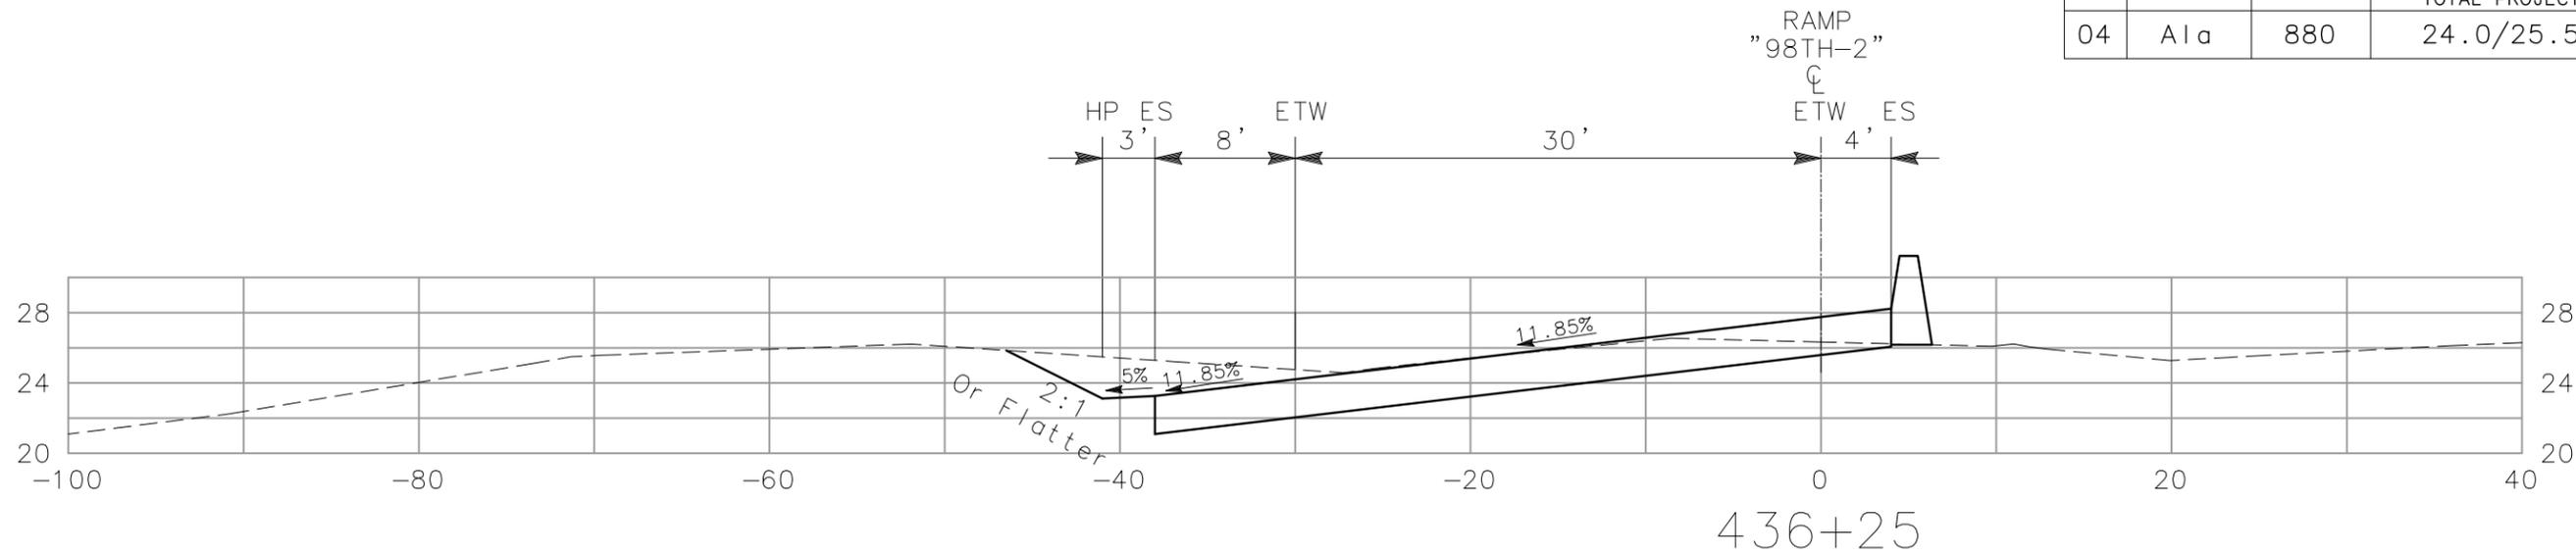

ALL DIMENSIONS ARE IN FEET UNLESS OTHERWISE SHOWN

"98TH-2" LINE
CROSS SECTIONS
SCALE: 1" = 10'


DIST	COUNTY	ROUTE	POST MILE TOTAL PROJECT	NO.	SHEETS
04	Ala	880	24.0/25.5	9	12

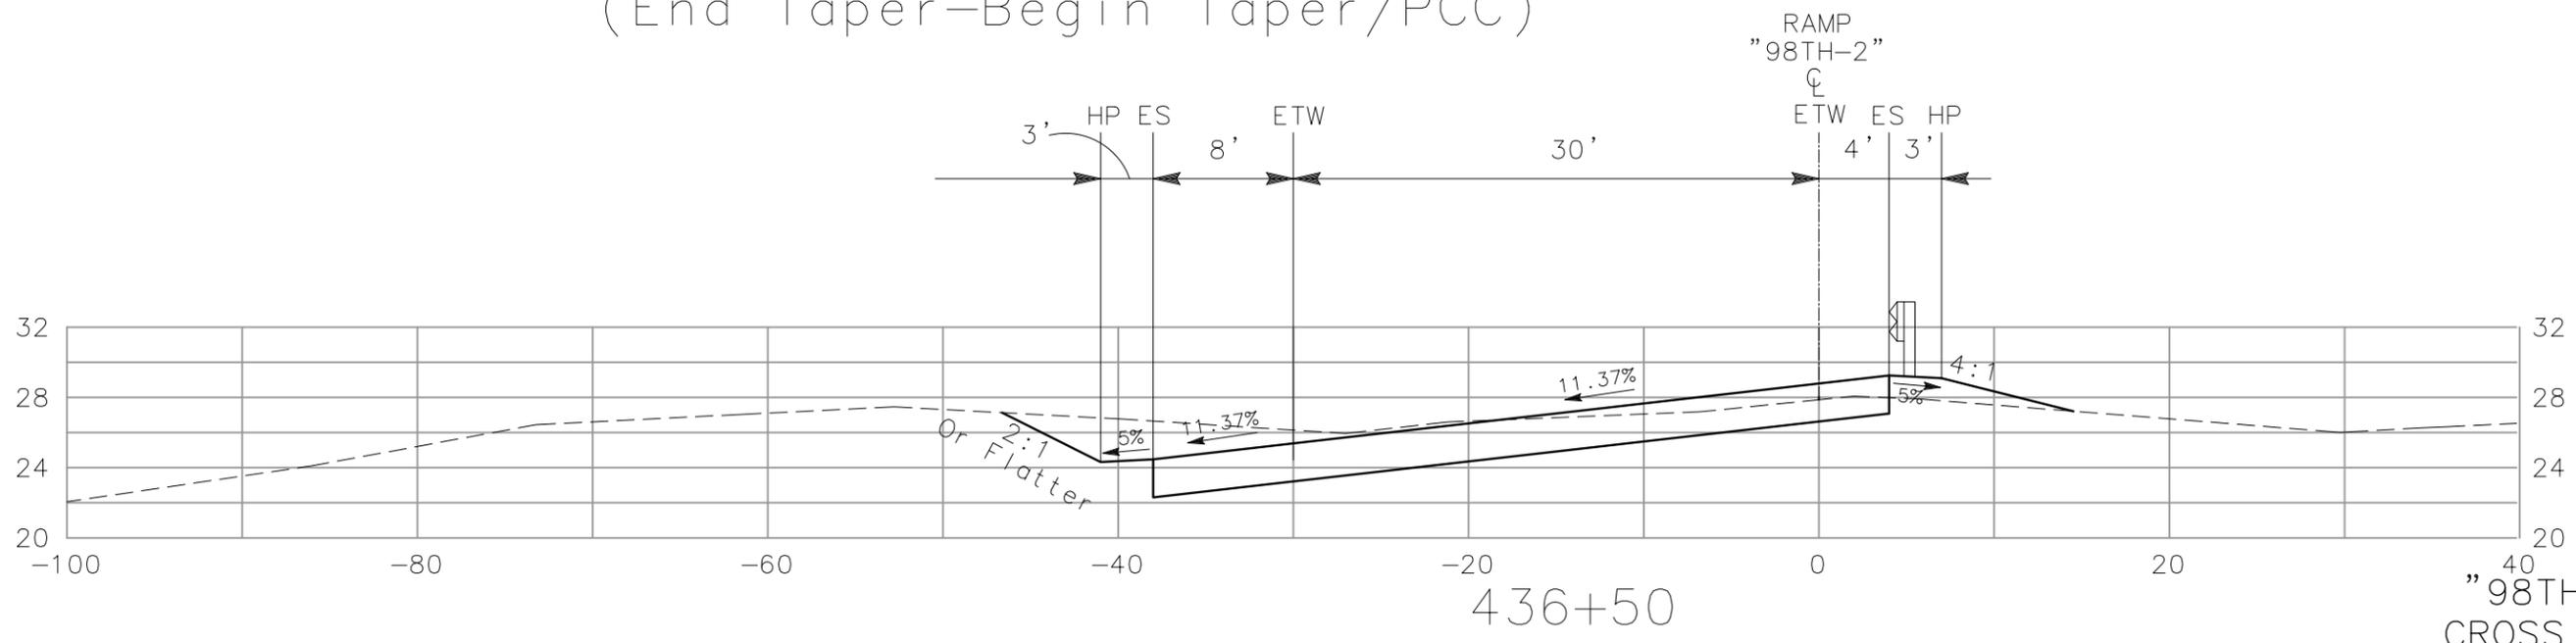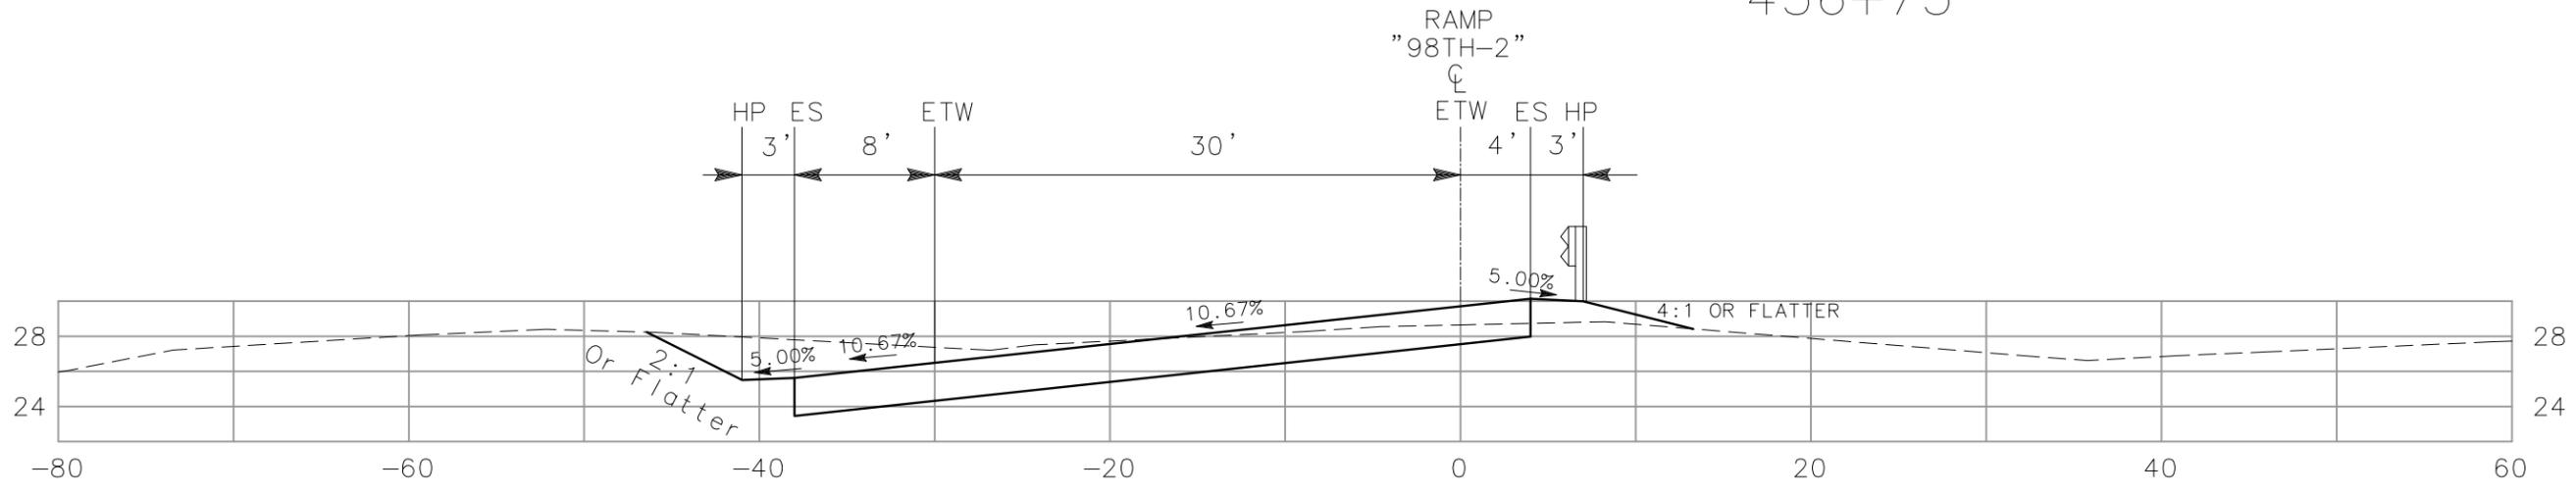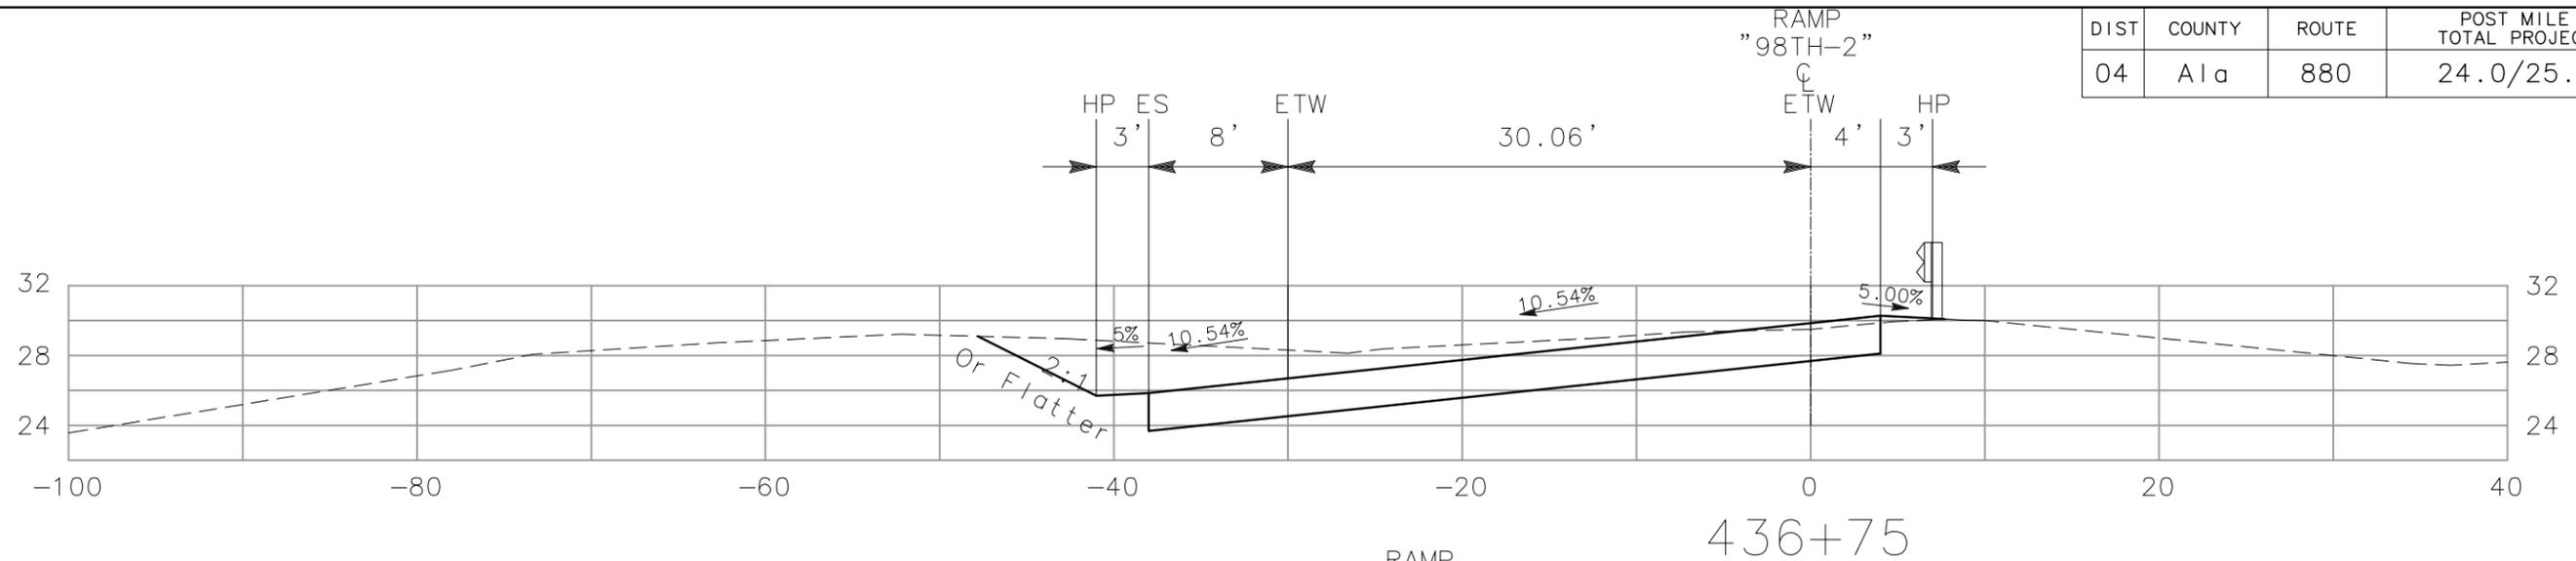


"98TH-2" LINE
CROSS SECTIONS
SCALE: 1" = 10'

ALL DIMENSIONS ARE IN FEET UNLESS OTHERWISE SHOWN


DIST	COUNTY	ROUTE	POST MILE TOTAL PROJECT	NO.	SHEETS
04	Ala	880	24.0/25.5	10	12

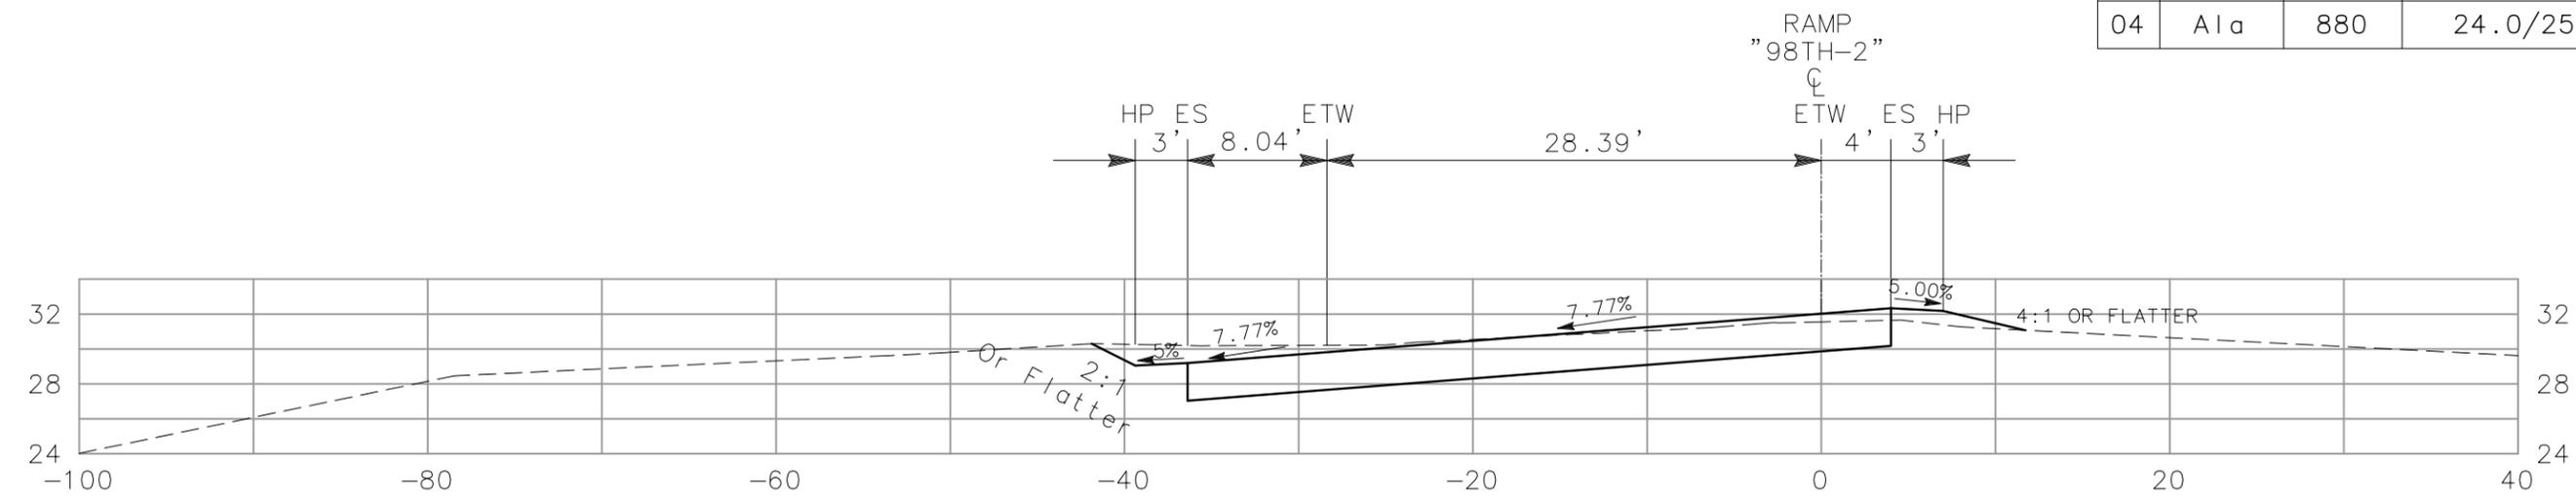

437+25

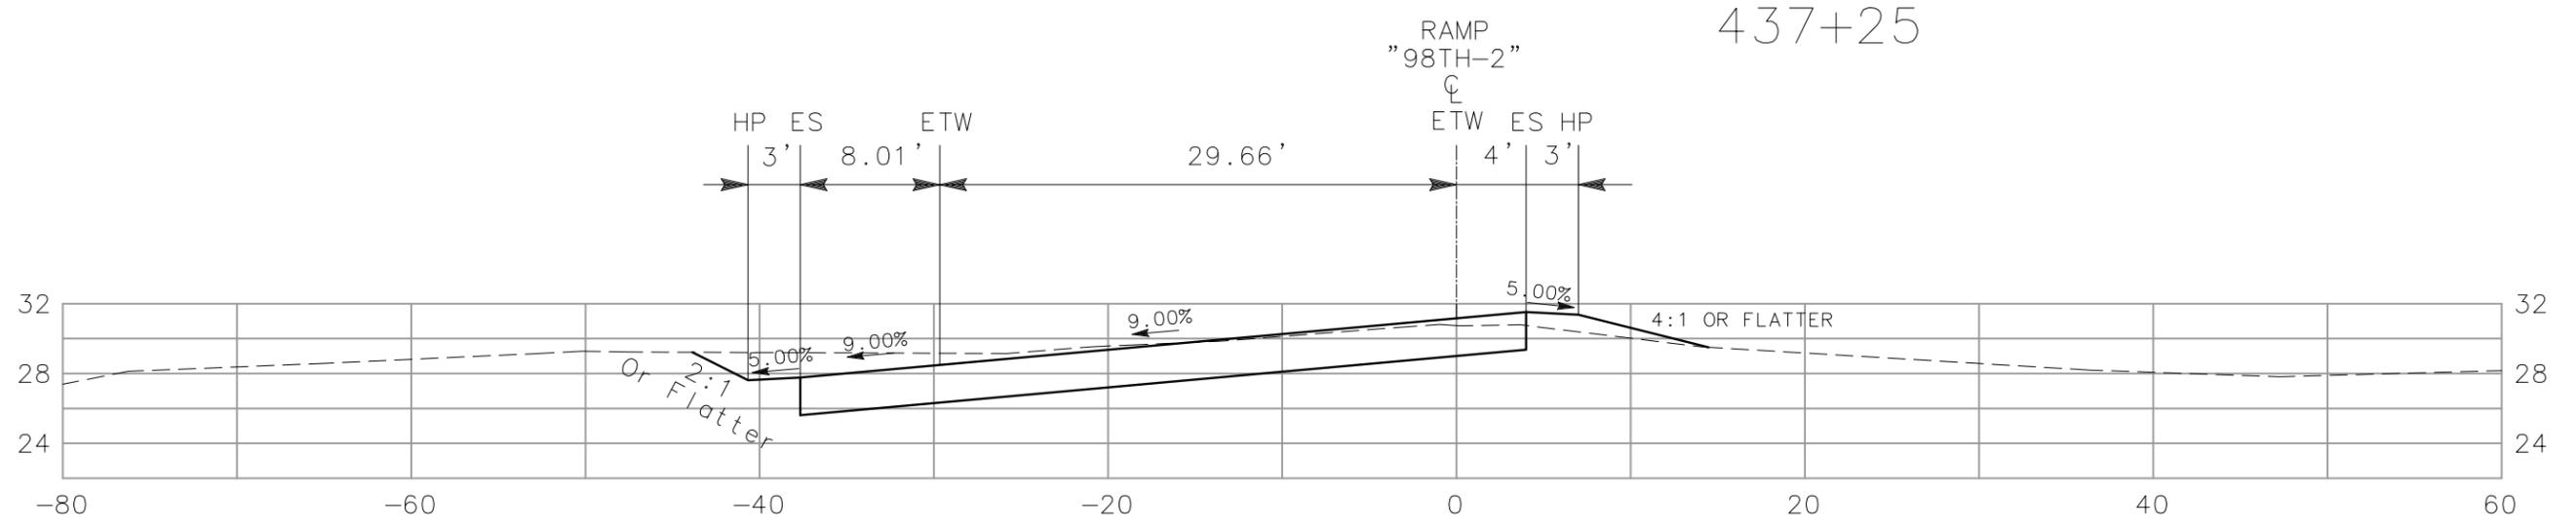

437+04.50 (Super Elevation Transition)

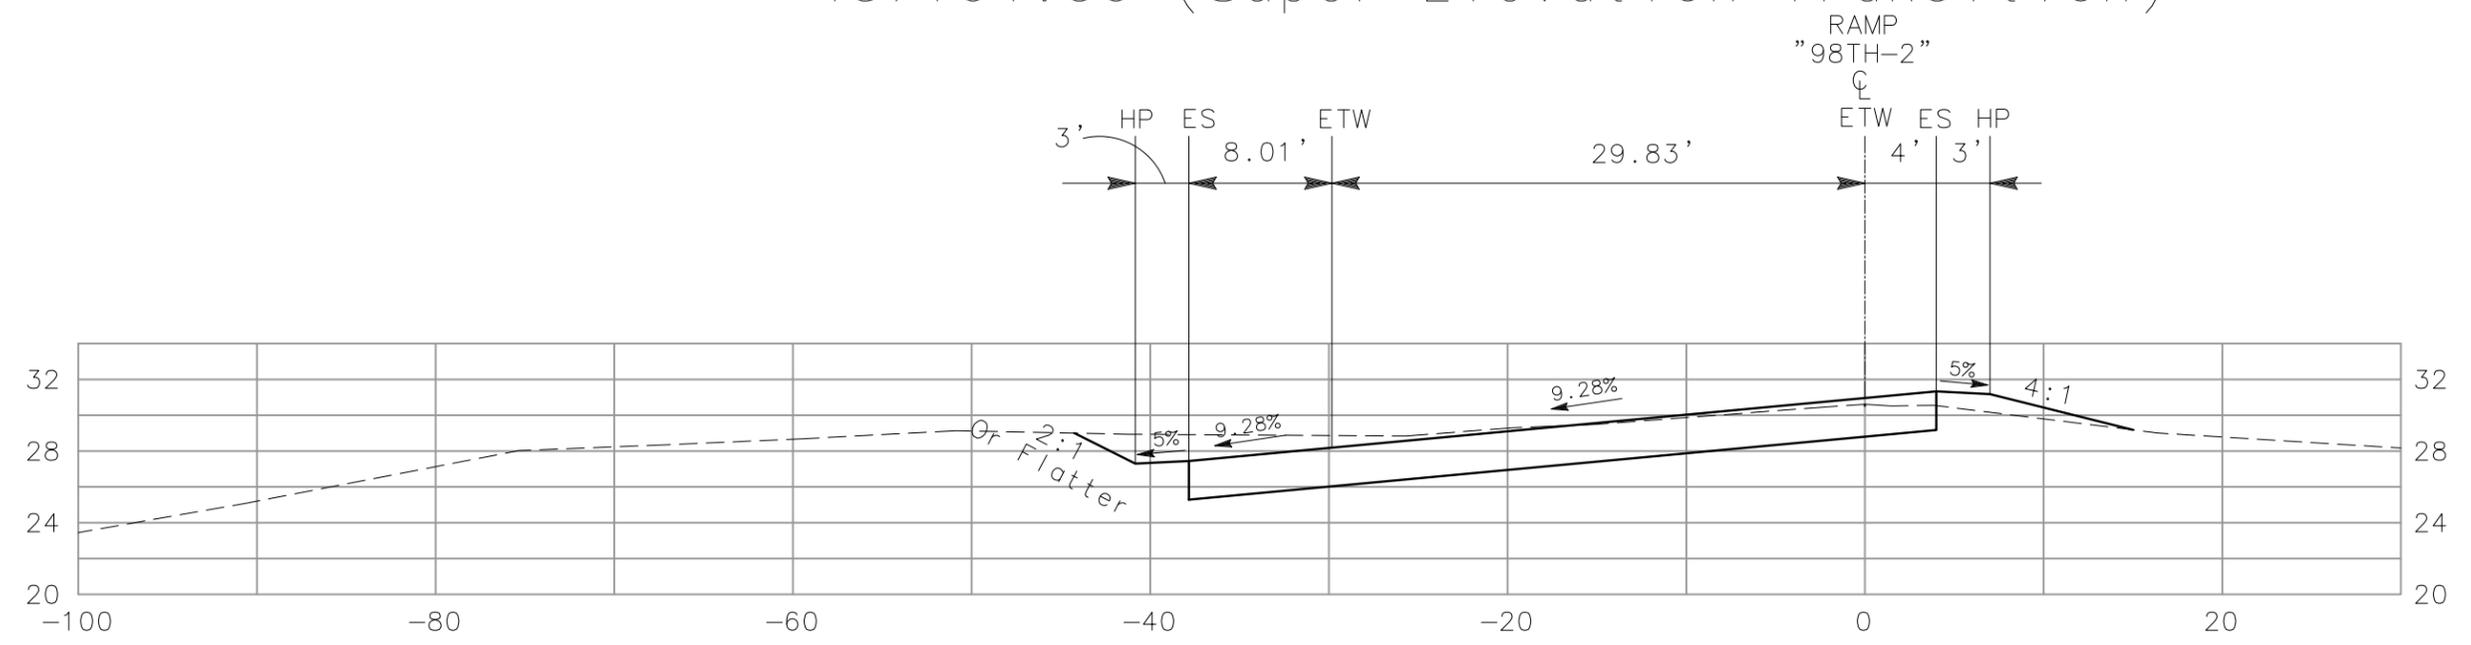


437+00


"98TH-2" LINE CROSS SECTIONS
SCALE: 1" = 10'

ALL DIMENSIONS ARE IN FEET UNLESS OTHERWISE SHOWN


DIST	COUNTY	ROUTE	POST MILE TOTAL PROJECT	NO.	SHEETS
04	Ala	880	24.0/25.5	11	12

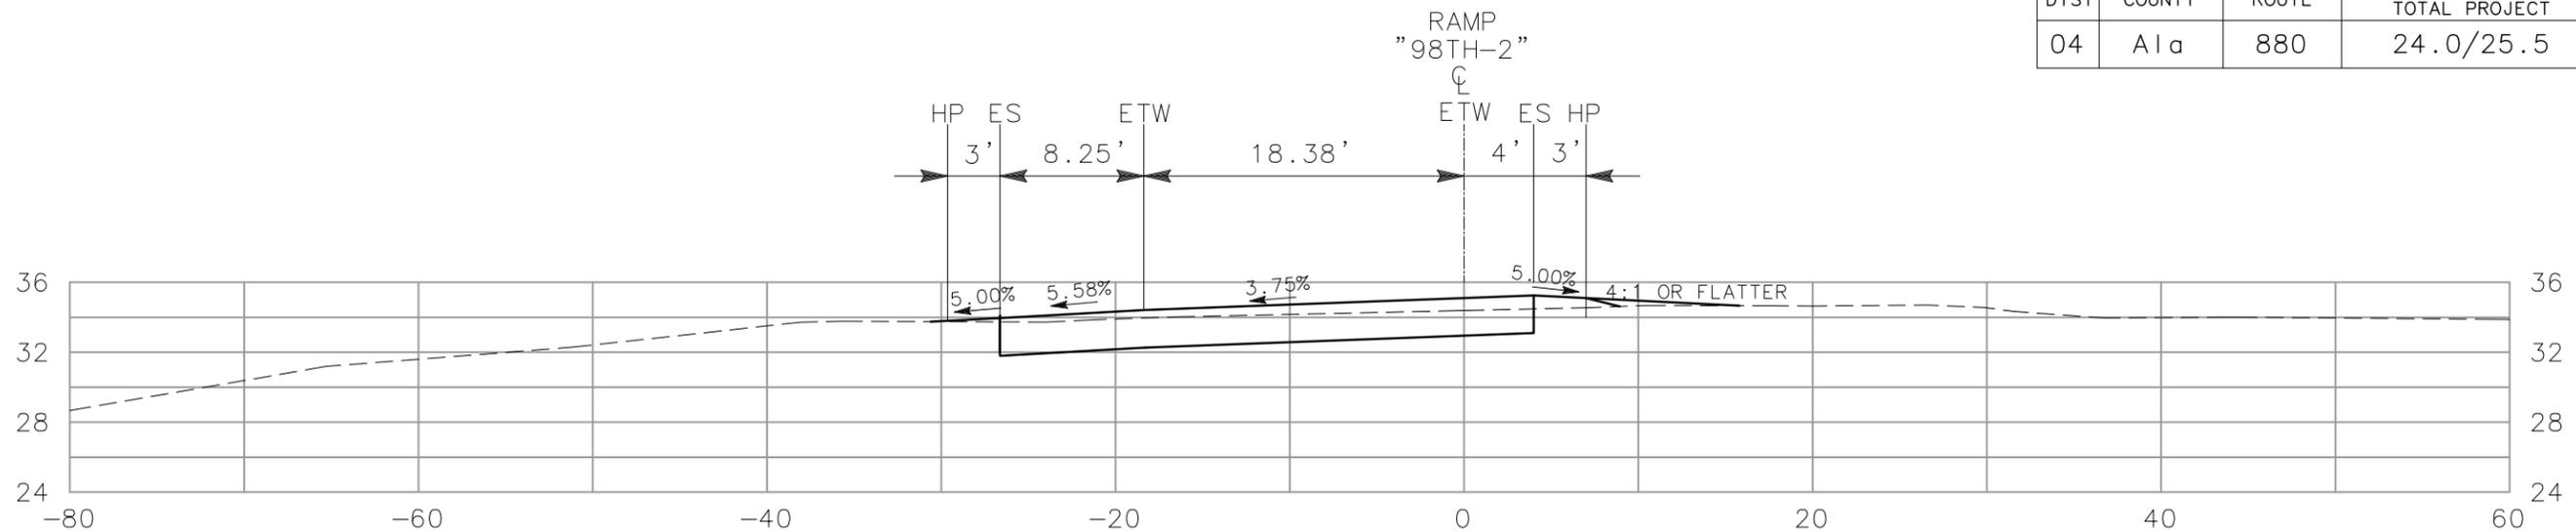

437+92 (Super Elevation Transition)

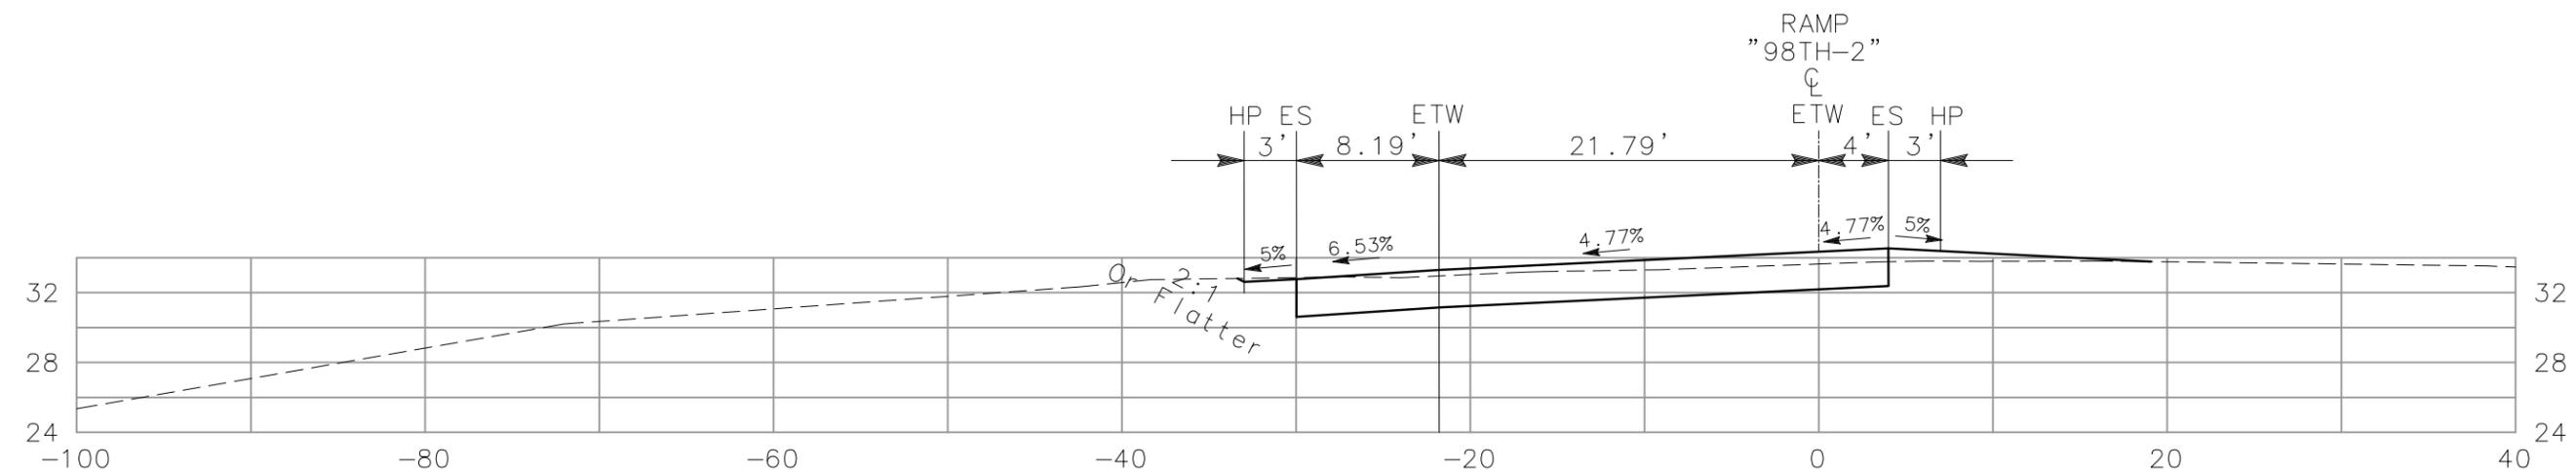

437+75

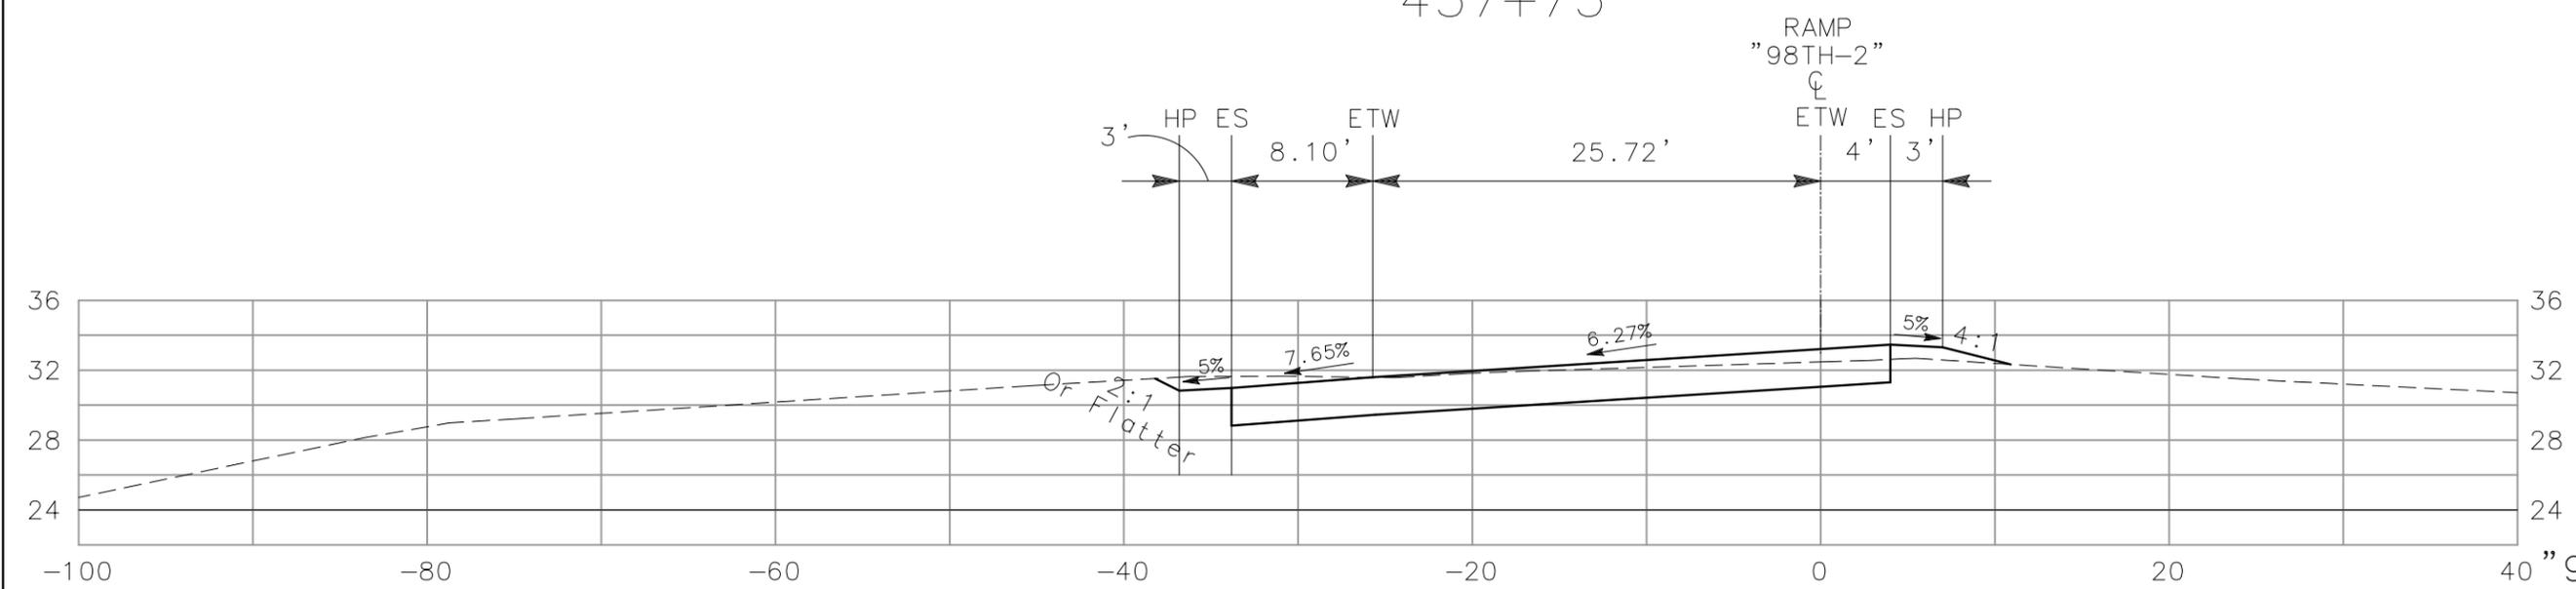


437+50


"98TH-2" LINE CROSS SECTIONS
SCALE: 1" = 10'

ALL DIMENSIONS ARE IN FEET UNLESS OTHERWISE SHOWN

DIST	COUNTY	ROUTE	POST MILE TOTAL PROJECT	NO.	SHEETS
04	Ala	880	24.0/25.5	12	12

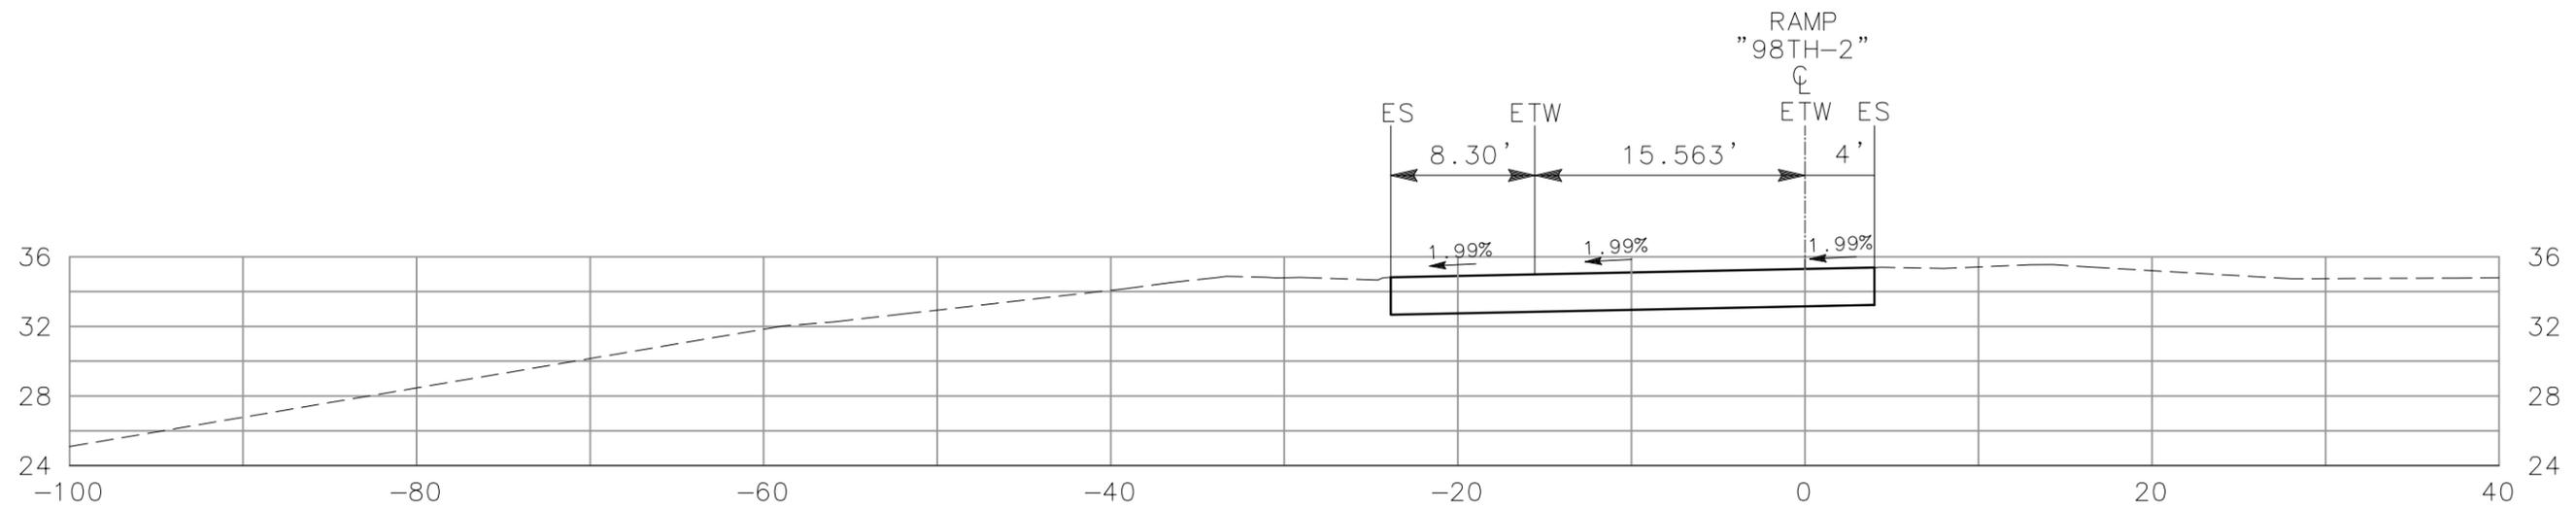

438+04.20 (End Taper)



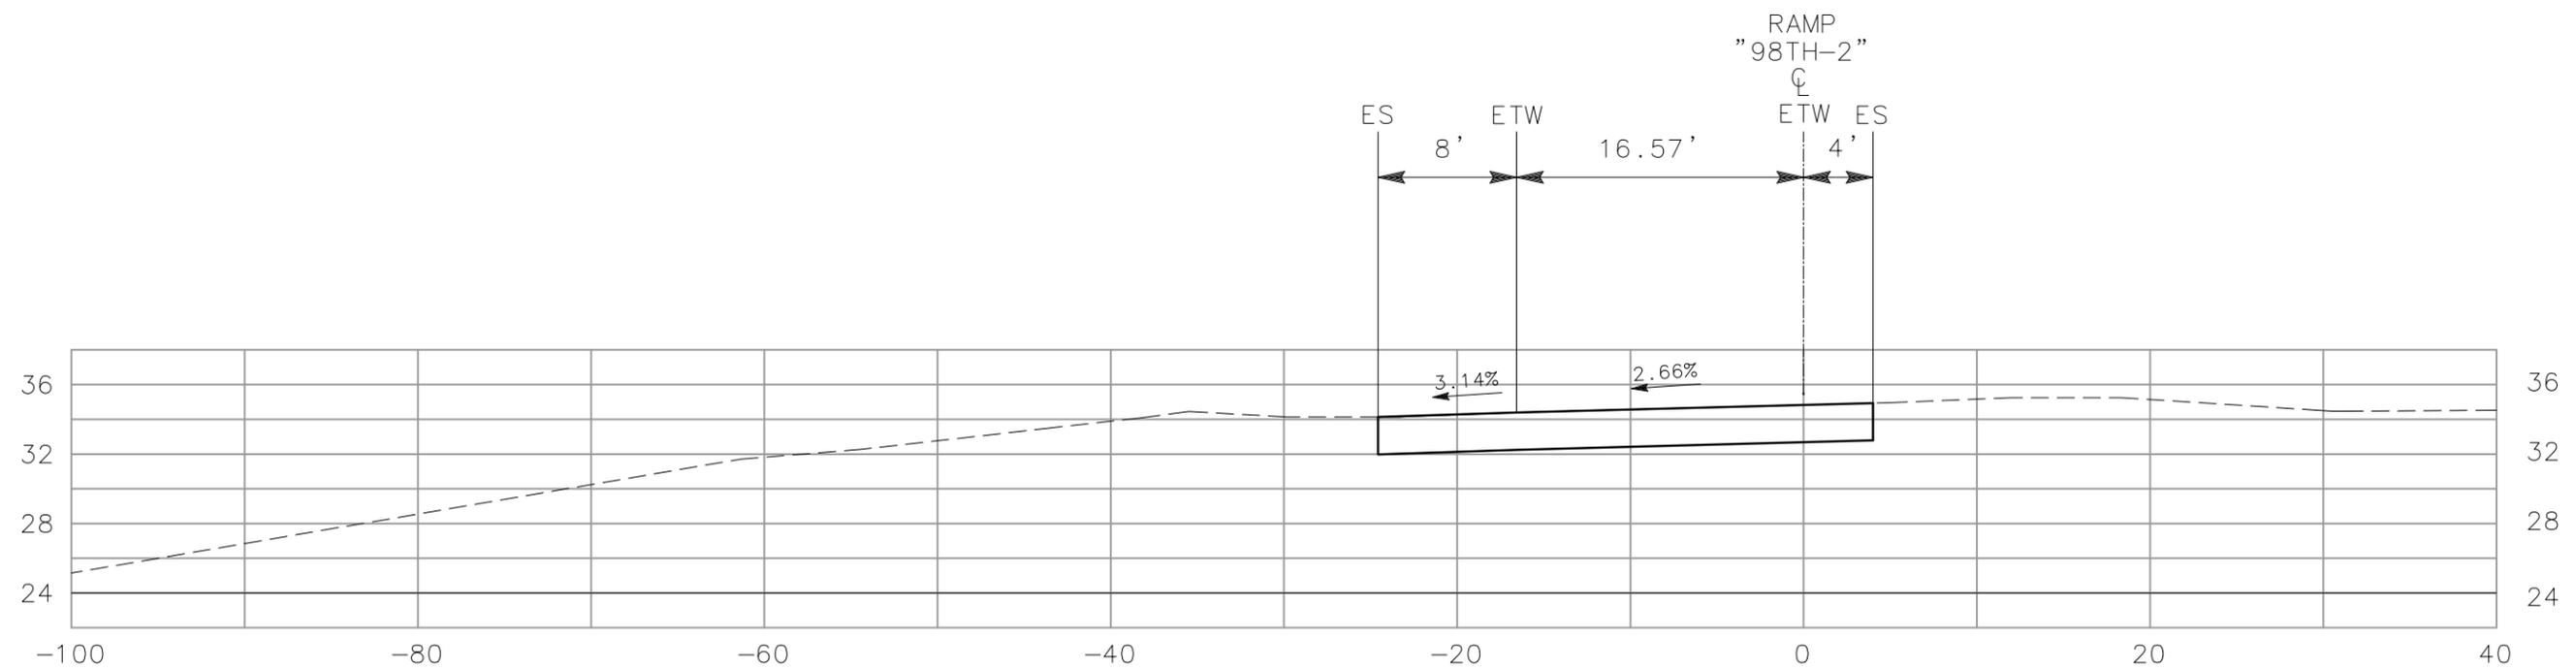


438+00

"98TH-2" LINE
CROSS SECTIONS
SCALE: 1" = 10'

ALL DIMENSIONS ARE IN FEET UNLESS OTHERWISE SHOWN


DIST	COUNTY	ROUTE	POST MILE TOTAL PROJECT	NO.	SHEETS
04	Ala	880	24.0/25.5	1	6

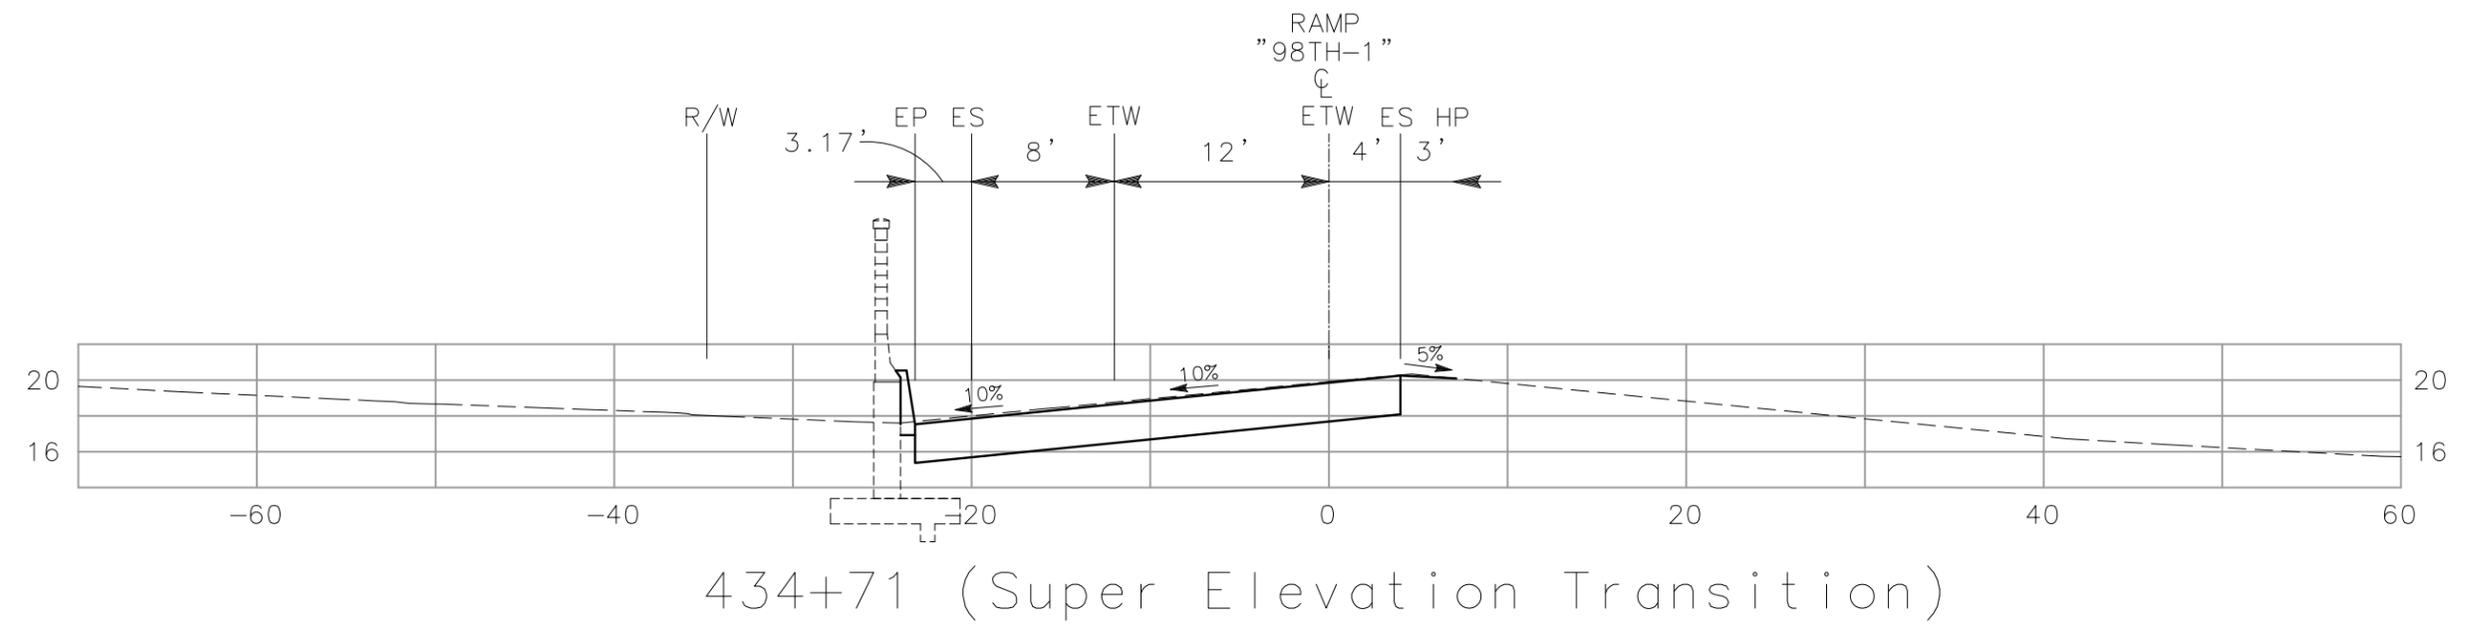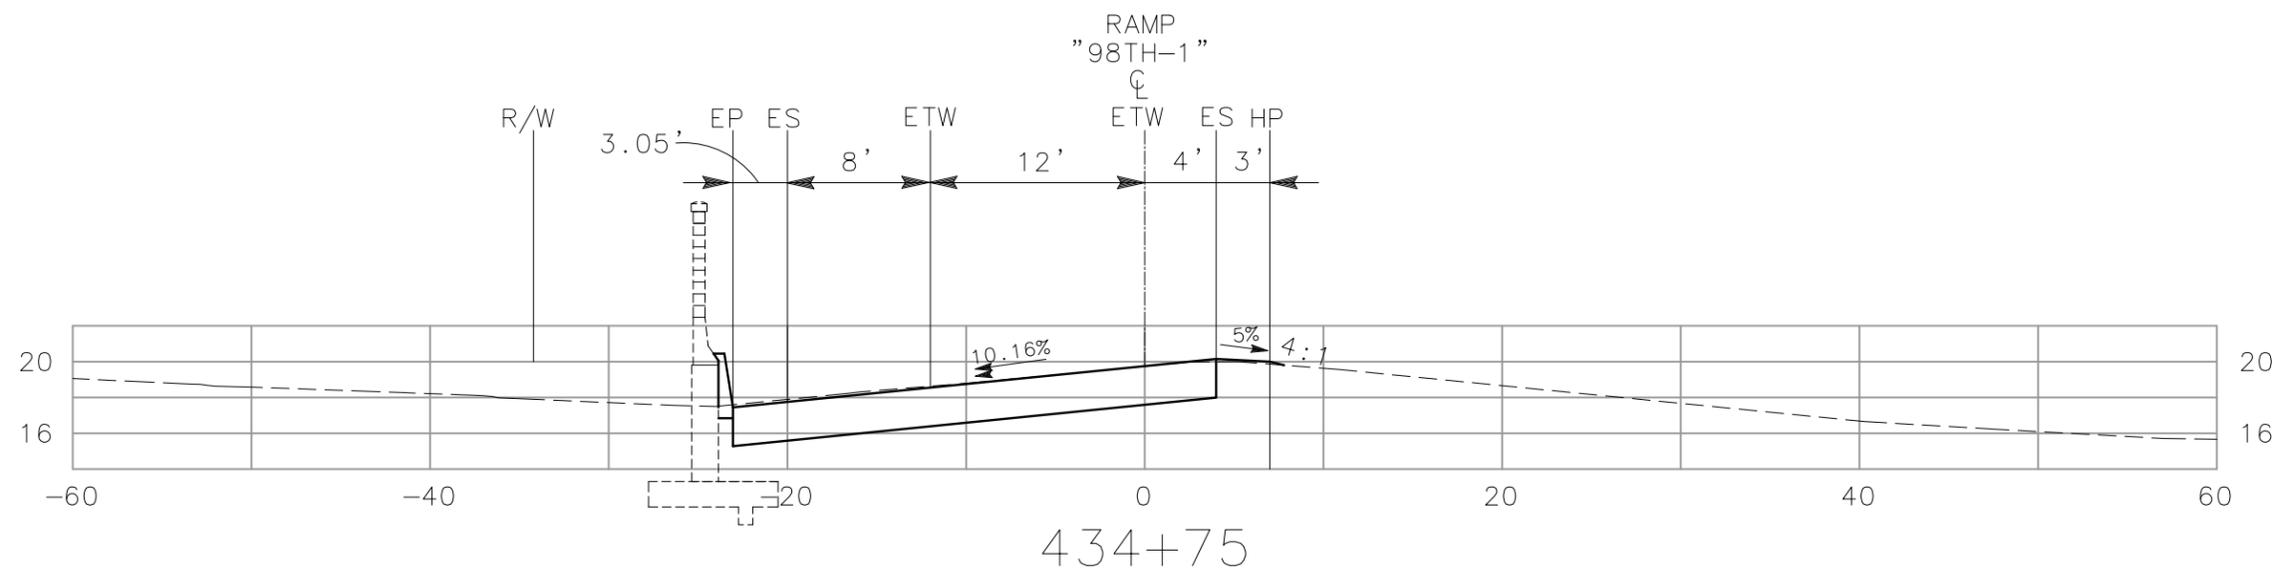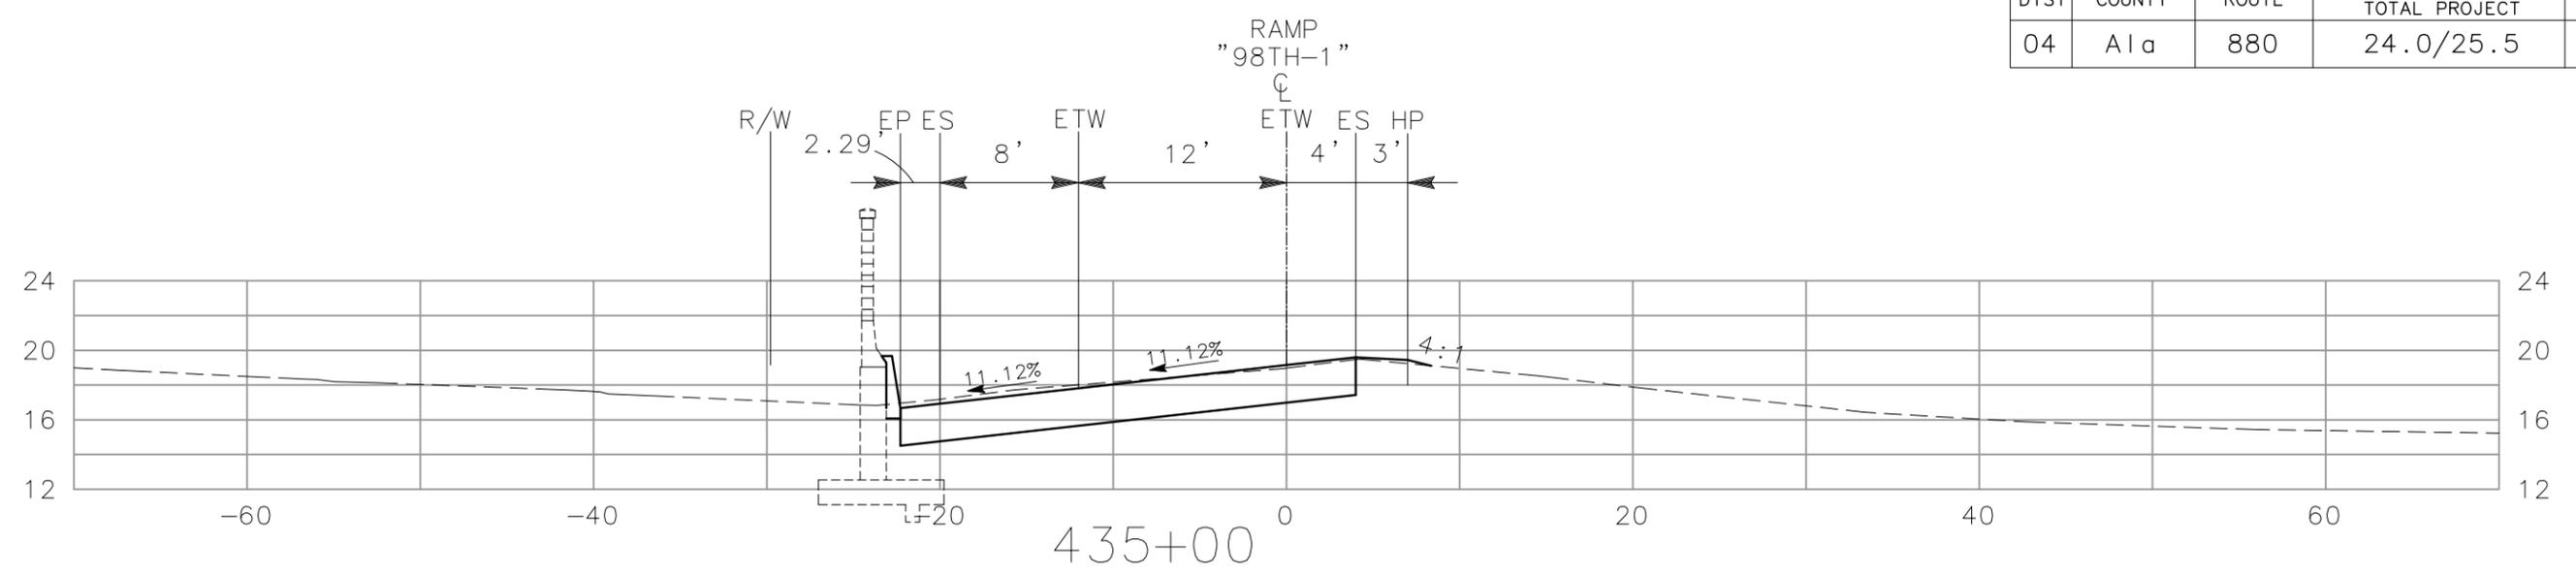


ALL DIMENSIONS ARE IN FEET UNLESS OTHERWISE SHOWN

"98TH-1" LINE
 CROSS SECTIONS
 SCALE: 1" = 10'


DIST	COUNTY	ROUTE	POST MILE TOTAL PROJECT	NO.	SHEETS
04	Ala	880	24.0/25.5	2	6

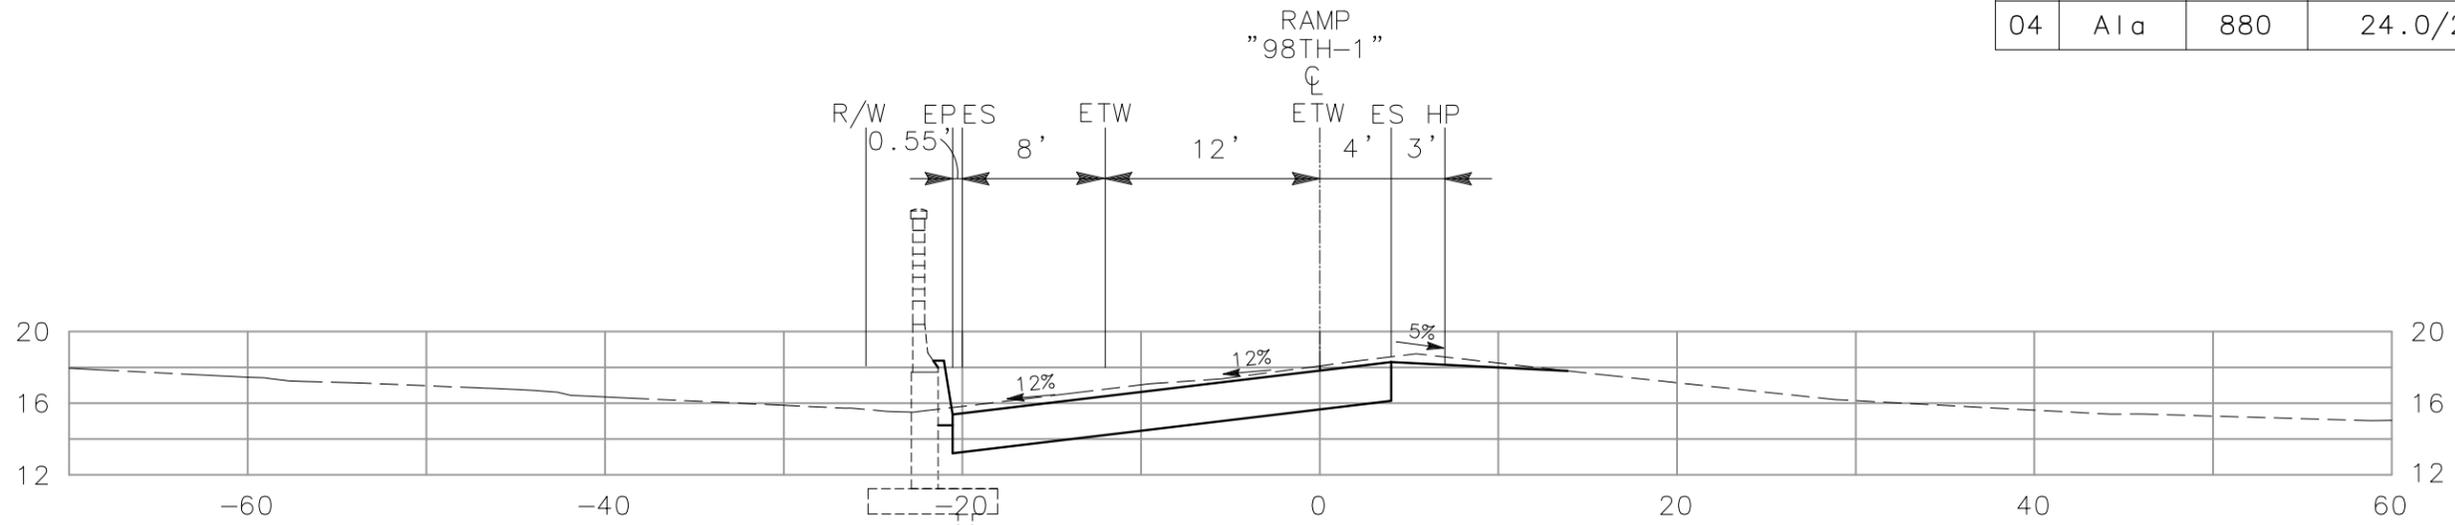

435+54.33 (Super Elevation Transition)

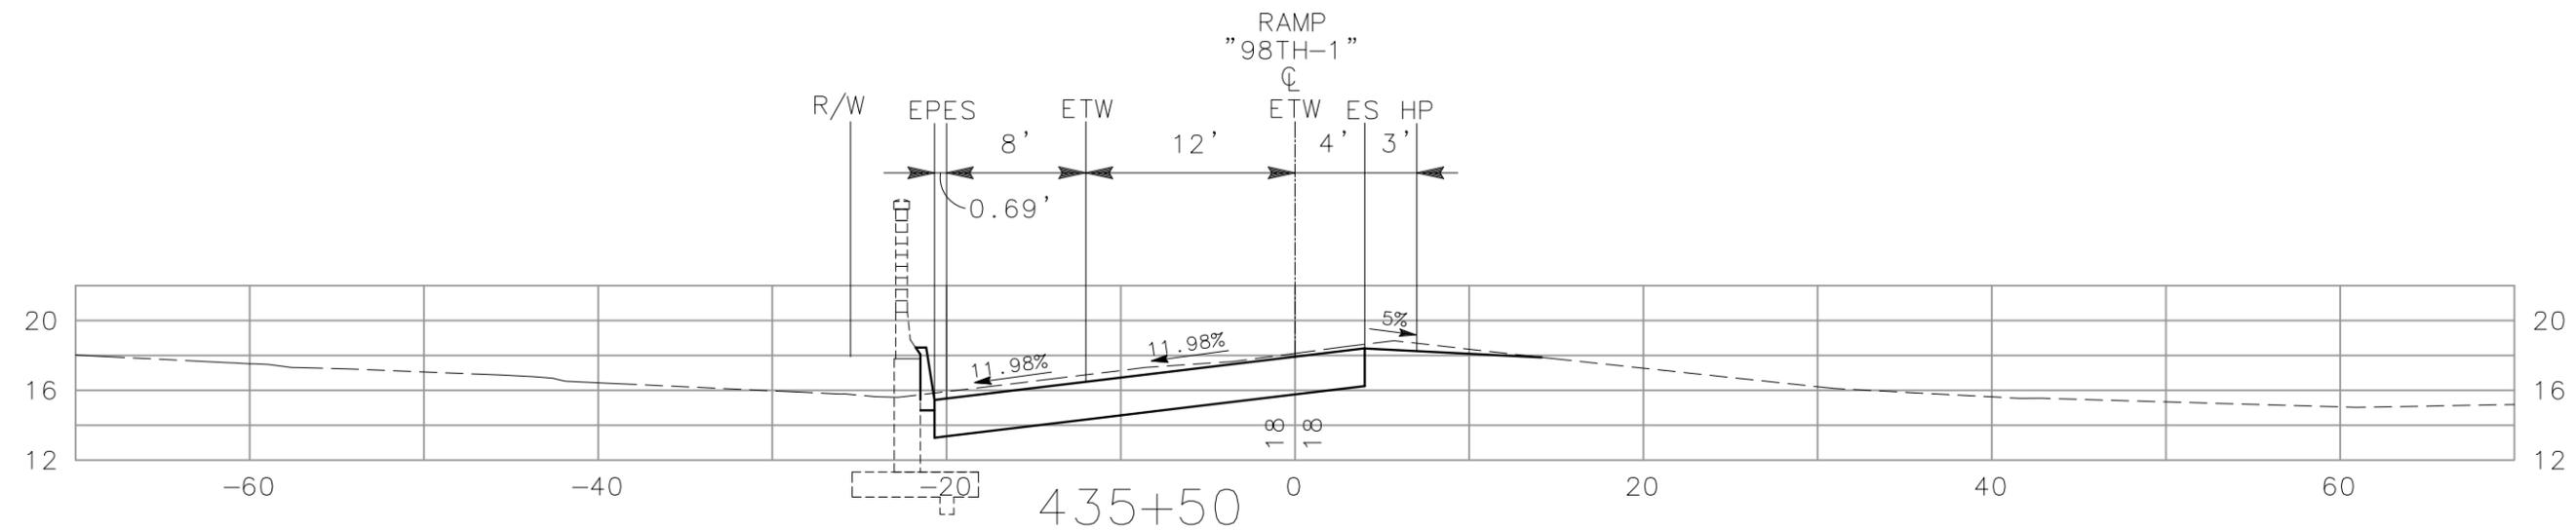

435+50



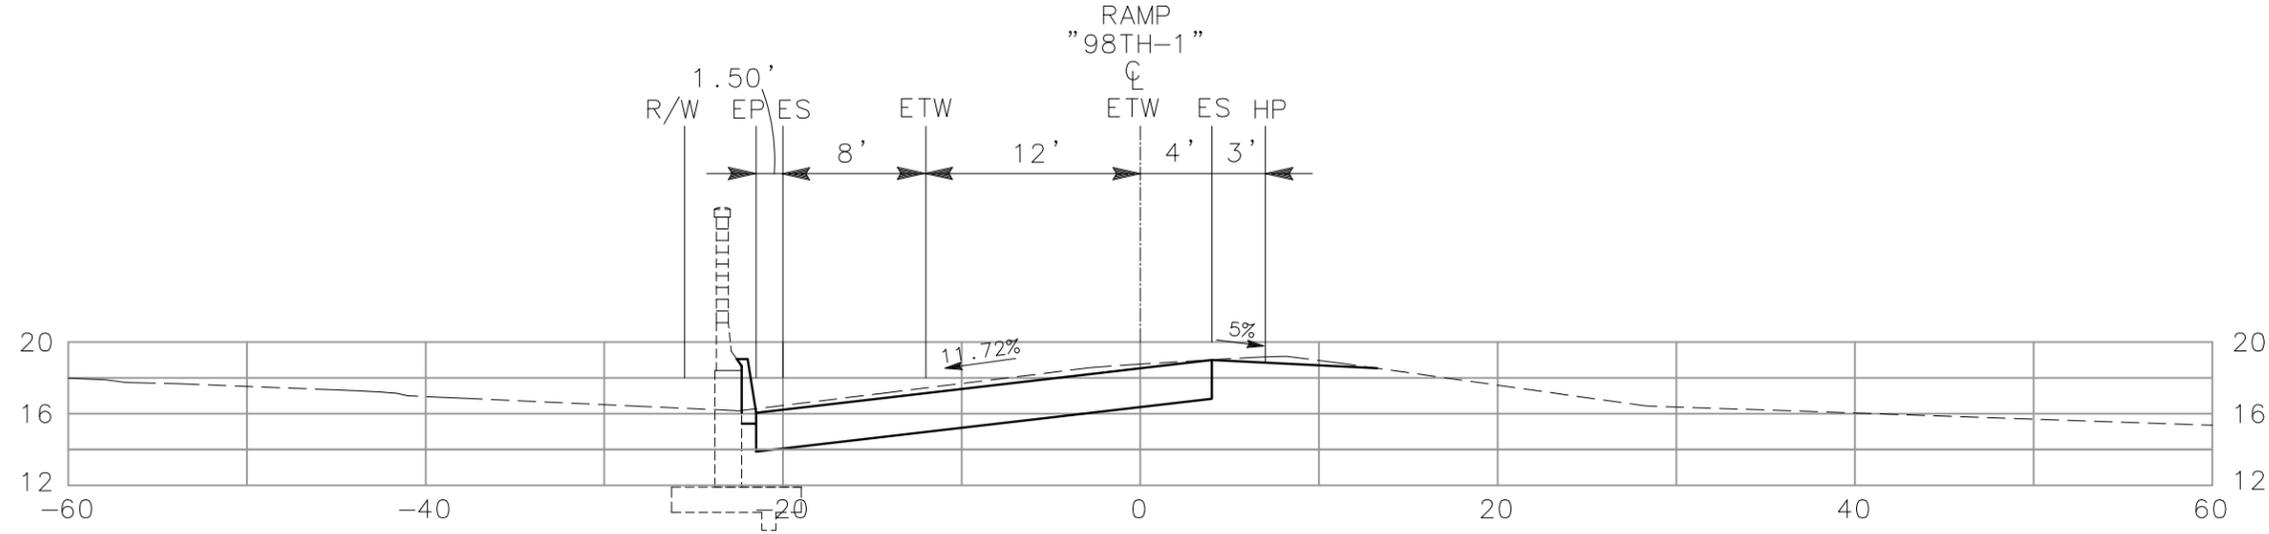


435+25

"98TH-1" LINE
CROSS SECTIONS
SCALE: 1" = 10'

ALL DIMENSIONS ARE IN FEET UNLESS OTHERWISE SHOWN


DIST	COUNTY	ROUTE	POST MILE TOTAL PROJECT	NO.	SHEETS
04	Ala	880	24.0/25.5	3	6

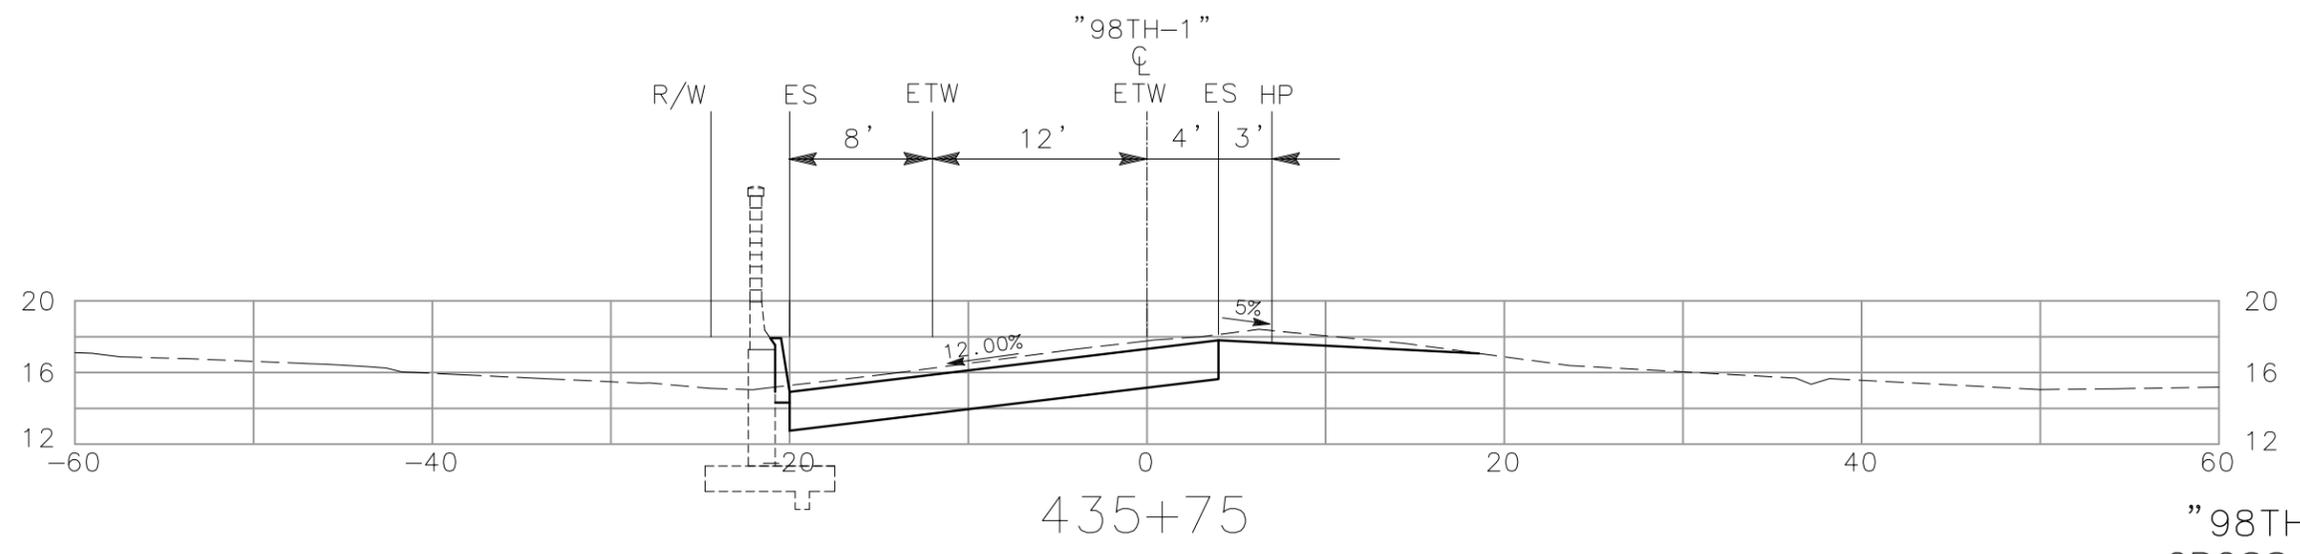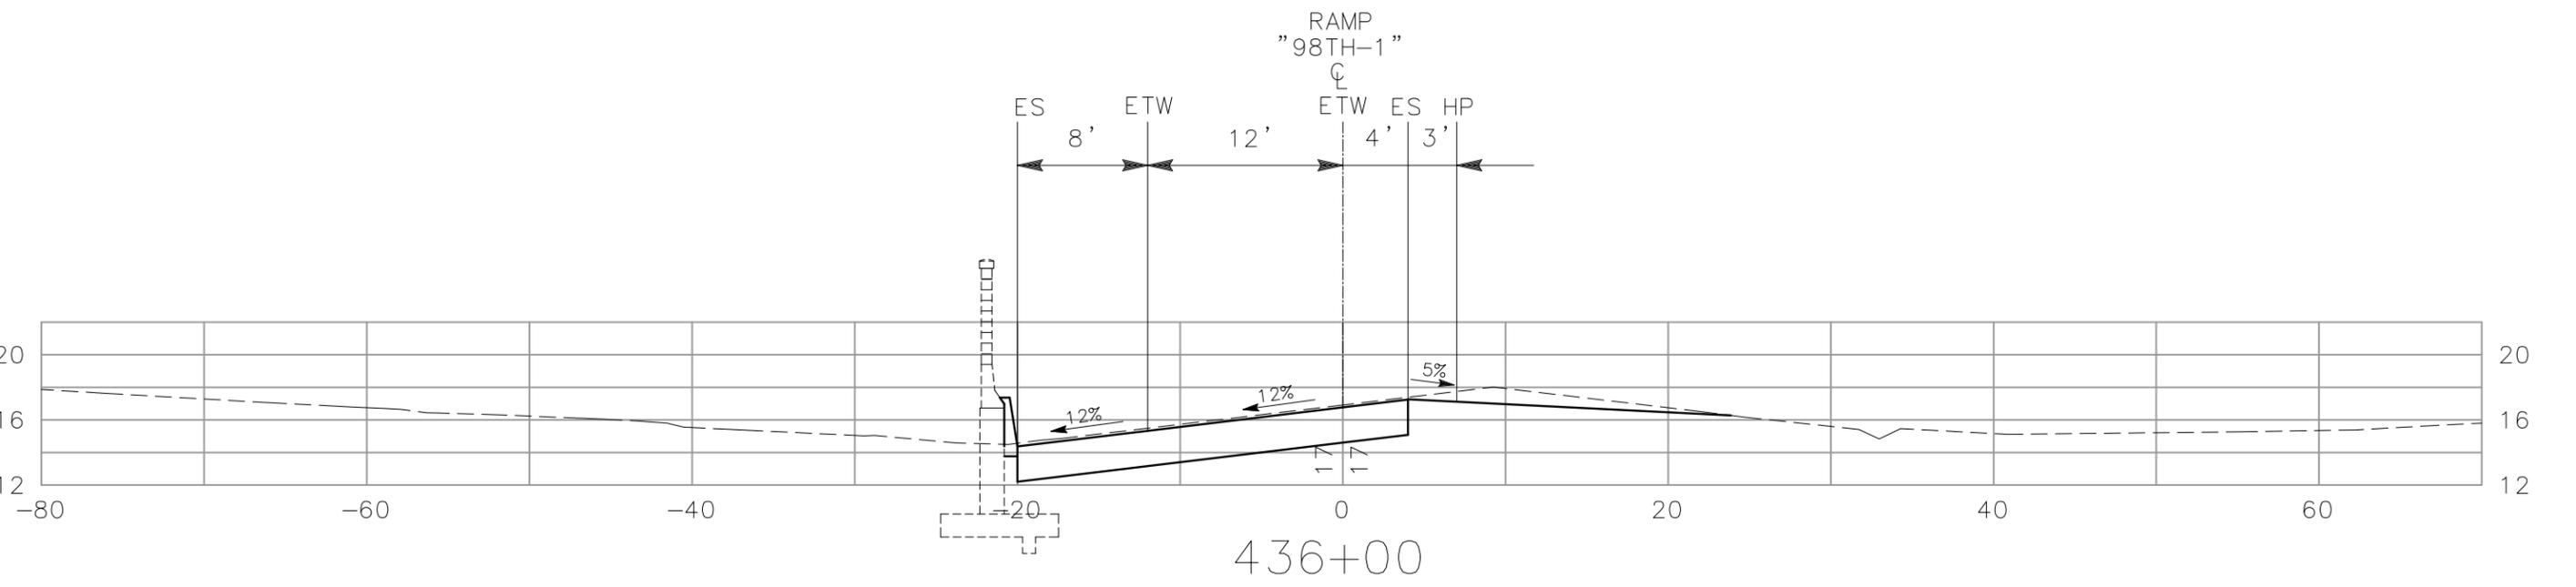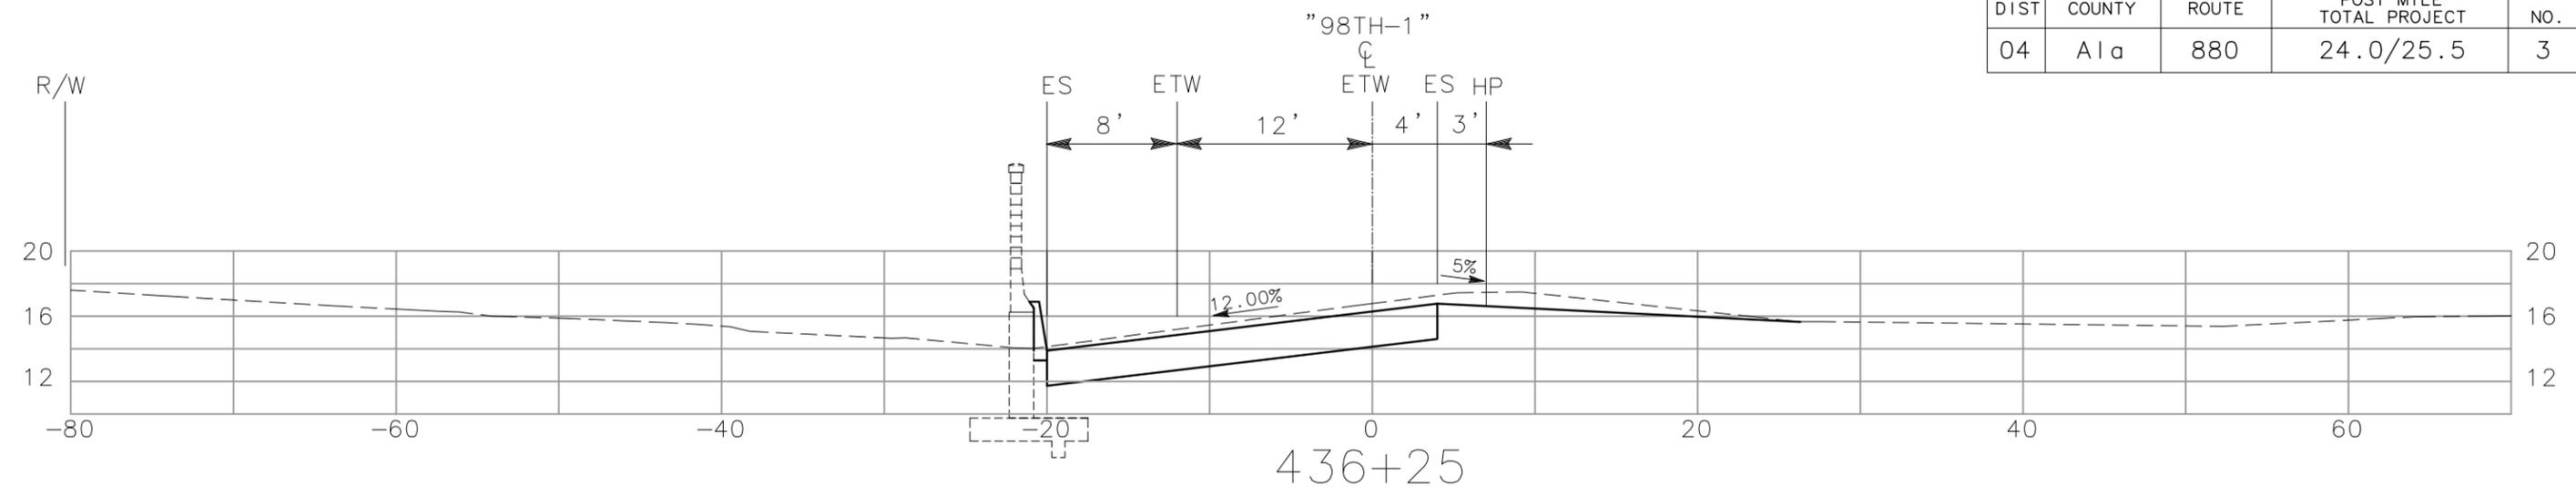


ALL DIMENSIONS ARE IN FEET UNLESS OTHERWISE SHOWN

"98TH-1" LINE
CROSS SECTIONS
SCALE: 1" = 10'


DIST	COUNTY	ROUTE	POST MILE TOTAL PROJECT	NO.	SHEETS
04	Ala	880	24.0/25.5	4	6

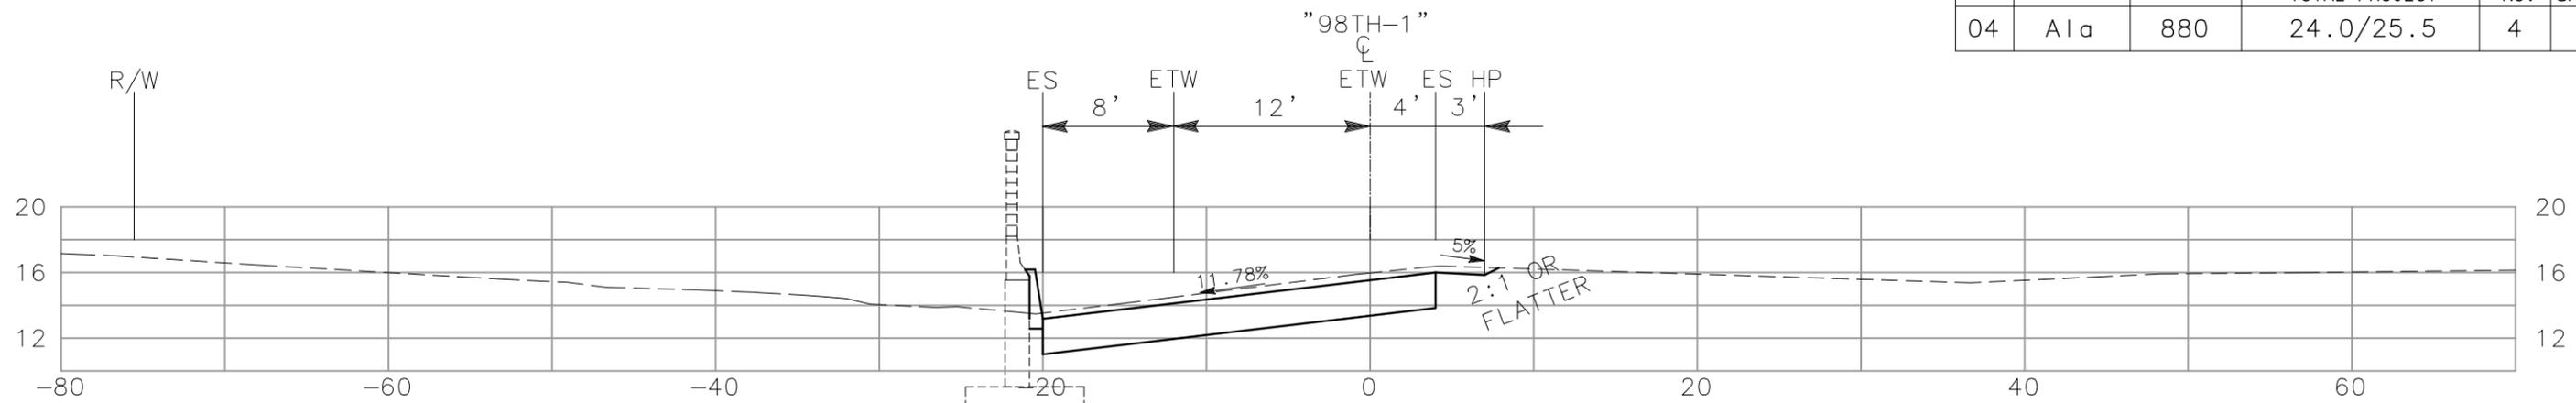

436+75

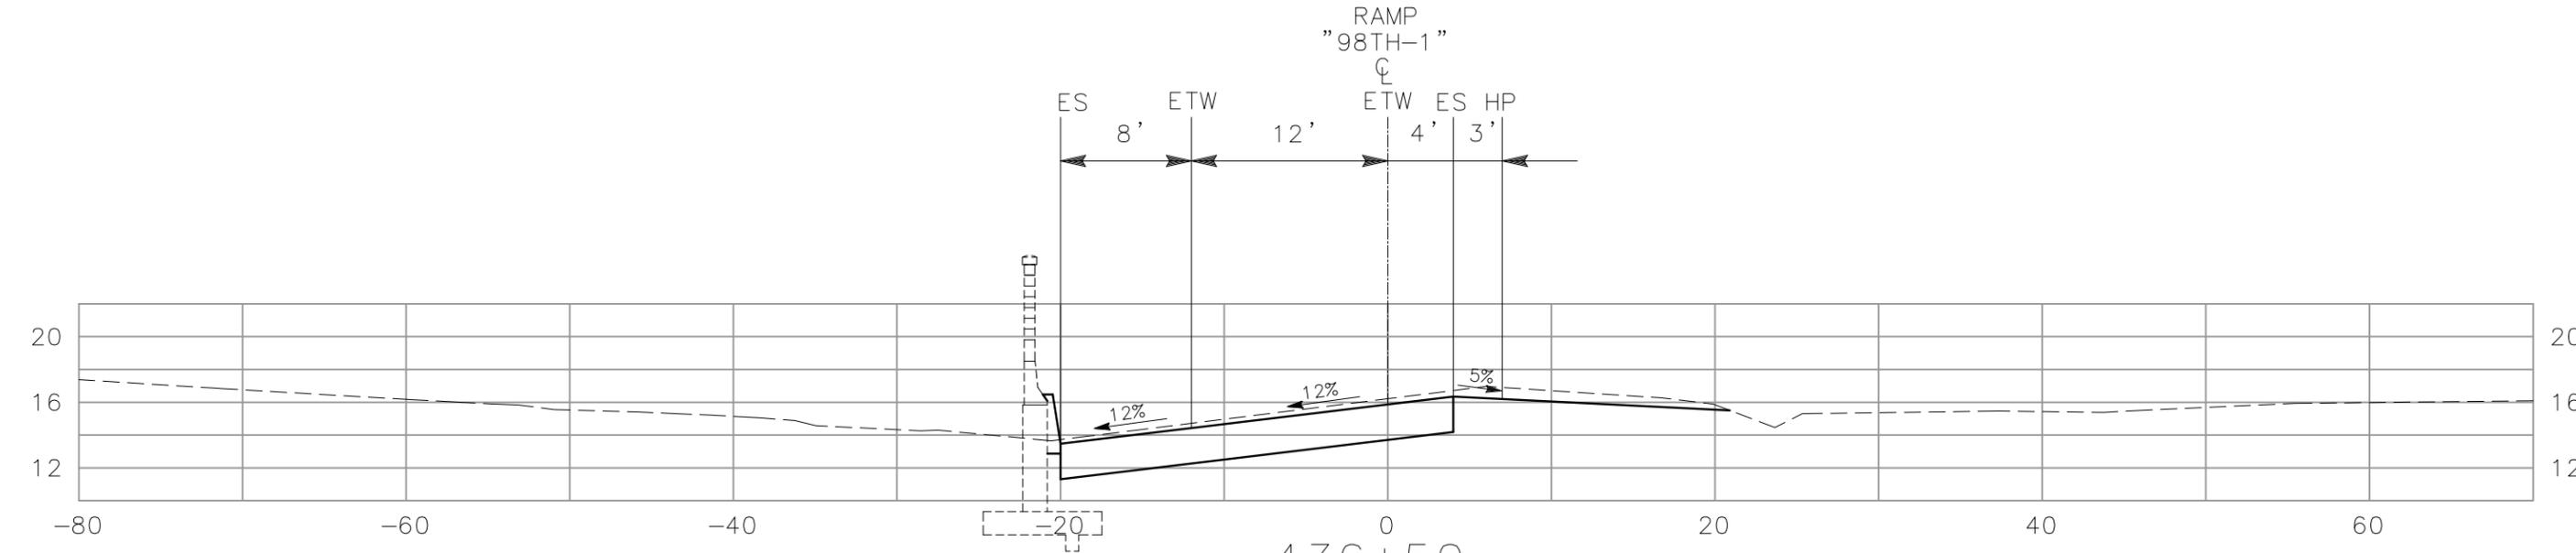

436+50

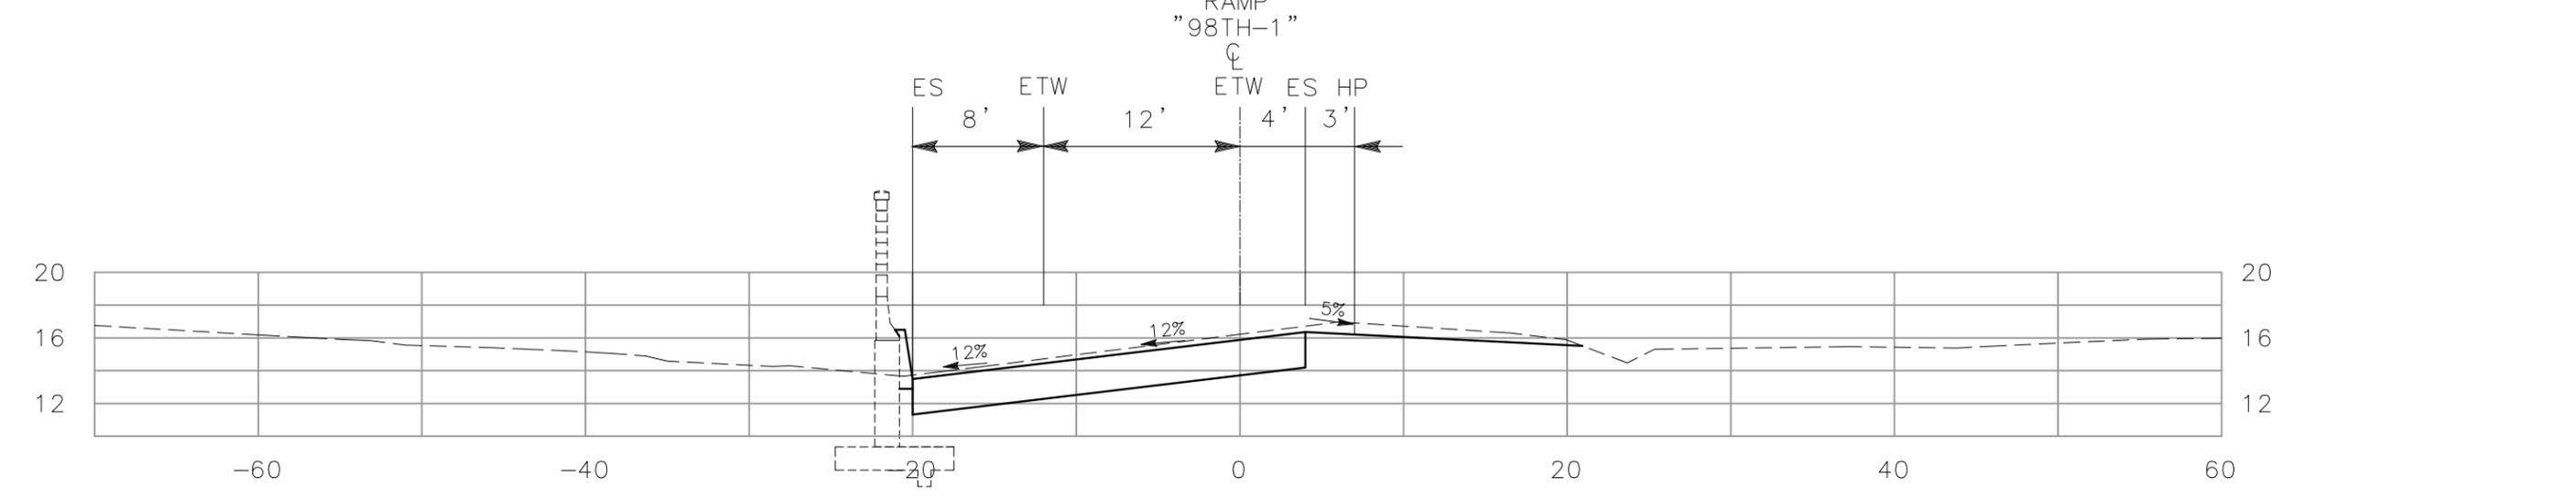


436+49.75 (Super Elevation Transition)


"98TH-1" LINE
CROSS SECTIONS
SCALE: 1" = 10'

ALL DIMENSIONS ARE IN FEET UNLESS OTHERWISE SHOWN


DIST	COUNTY	ROUTE	POST MILE TOTAL PROJECT	NO.	SHEETS
04	Ala	880	24.0/25.5	5	6

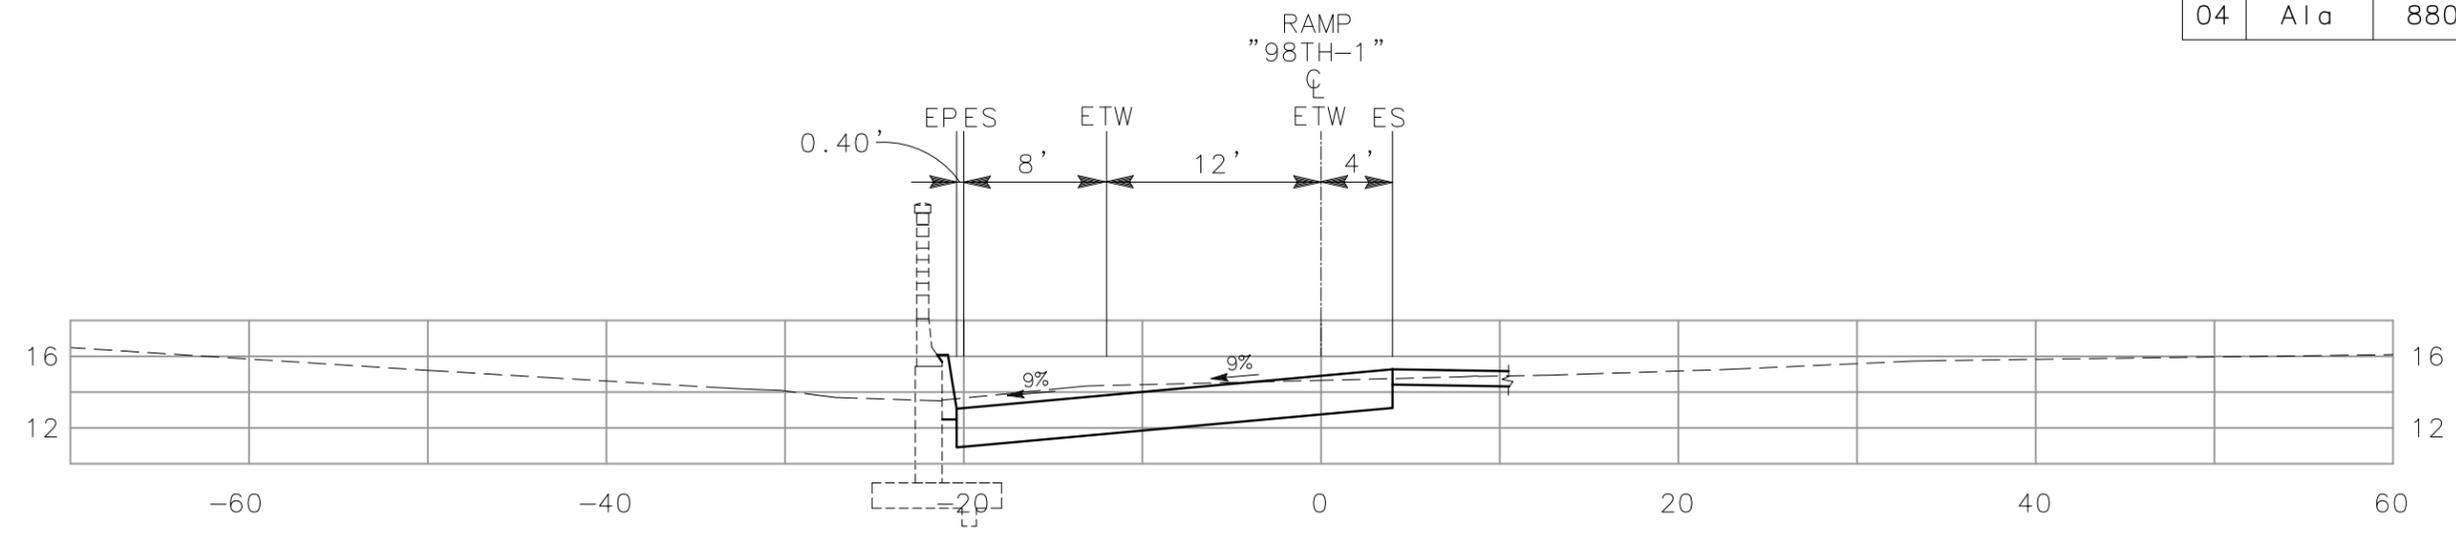

437+49.75 (Super Elevation Transition)

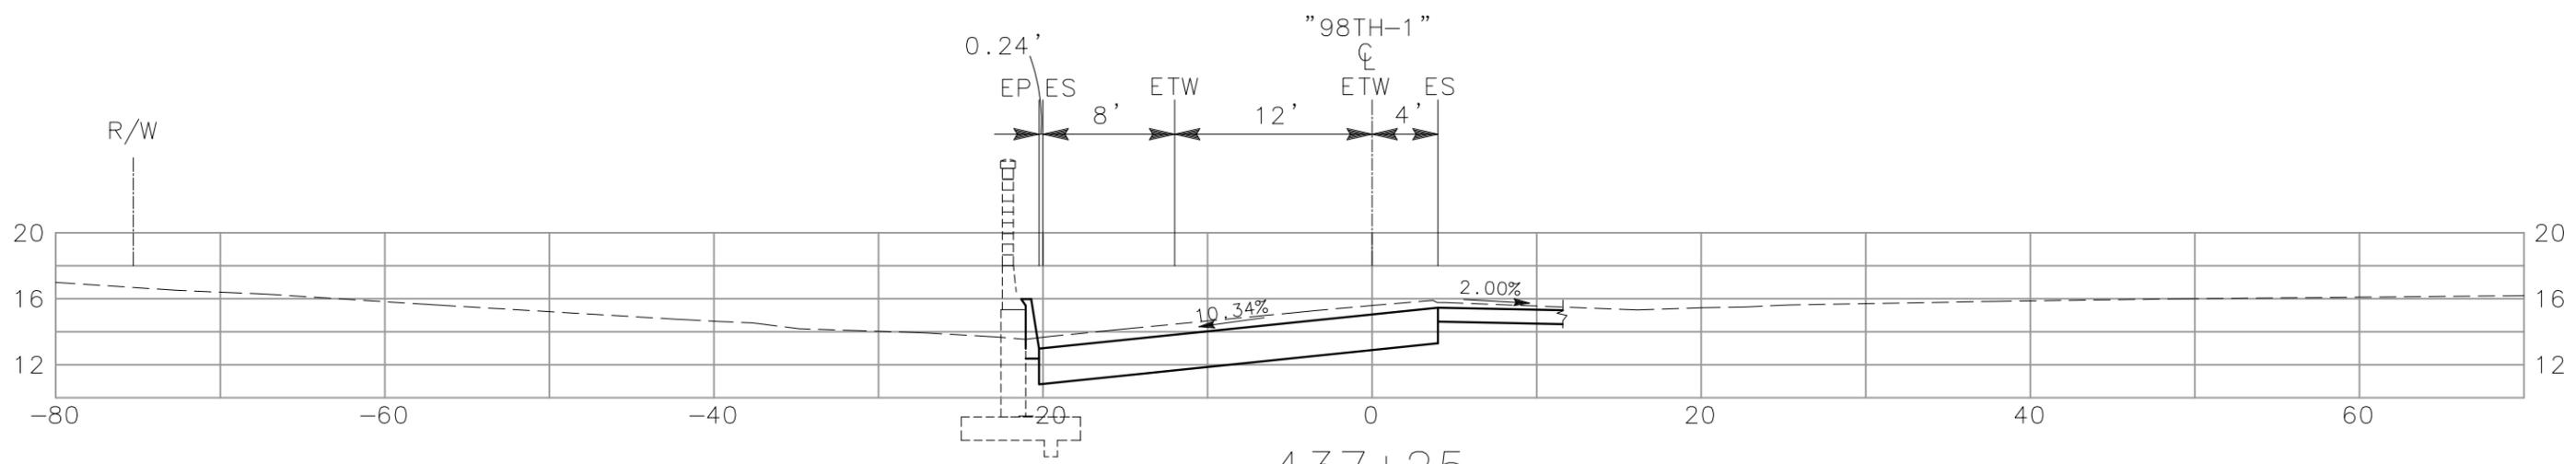

437+25

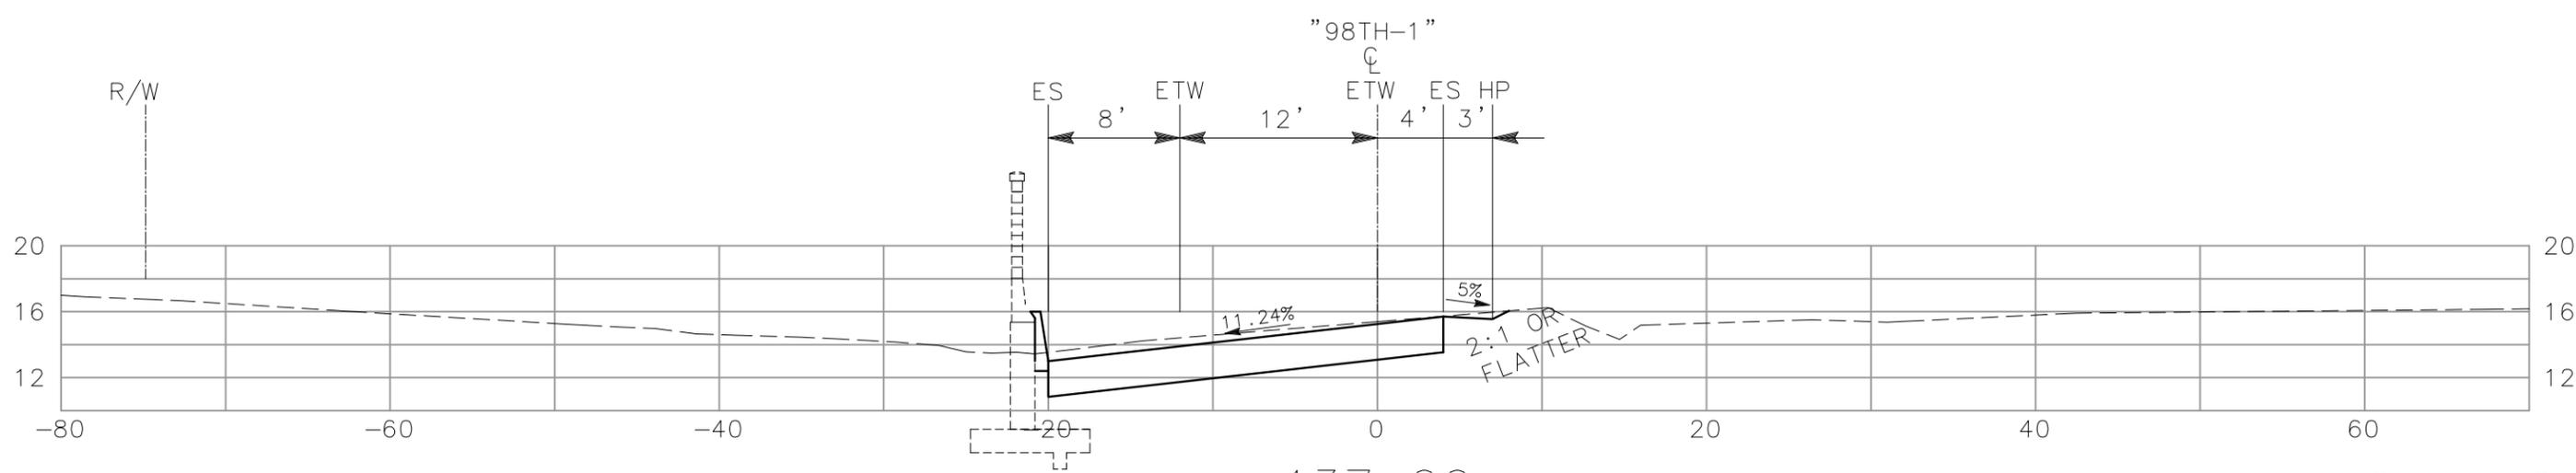


437+00


"98TH-1" LINE
CROSS SECTIONS
SCALE: 1" = 10'

ALL DIMENSIONS ARE IN FEET UNLESS OTHERWISE SHOWN

DIST	COUNTY	ROUTE	POST MILE TOTAL PROJECT	NO.	SHEETS
04	Ala	880	24.0/25.5	6	6

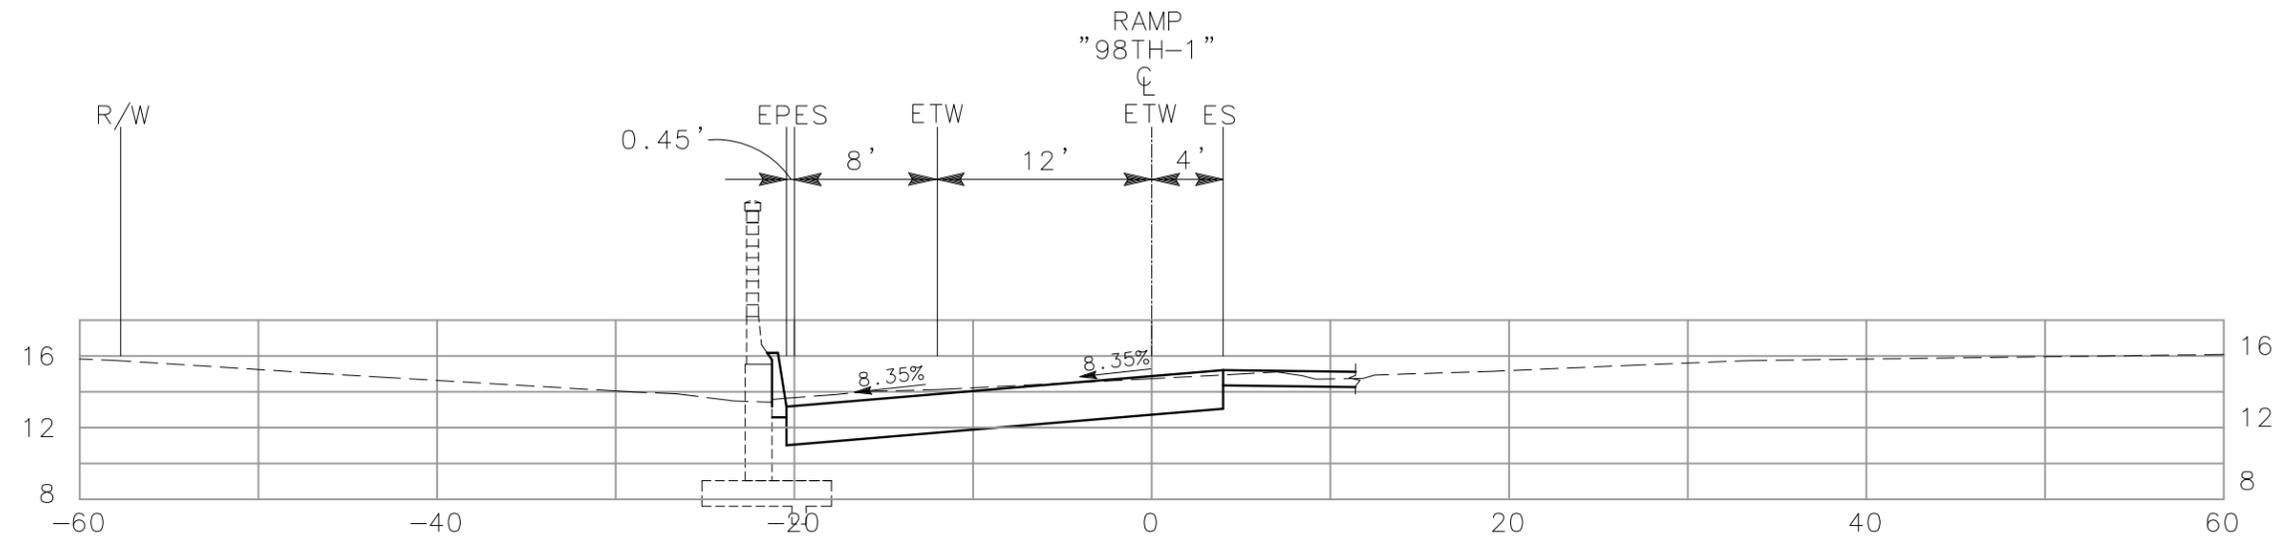




437+60.63 (EC/Super Elevation Transition)

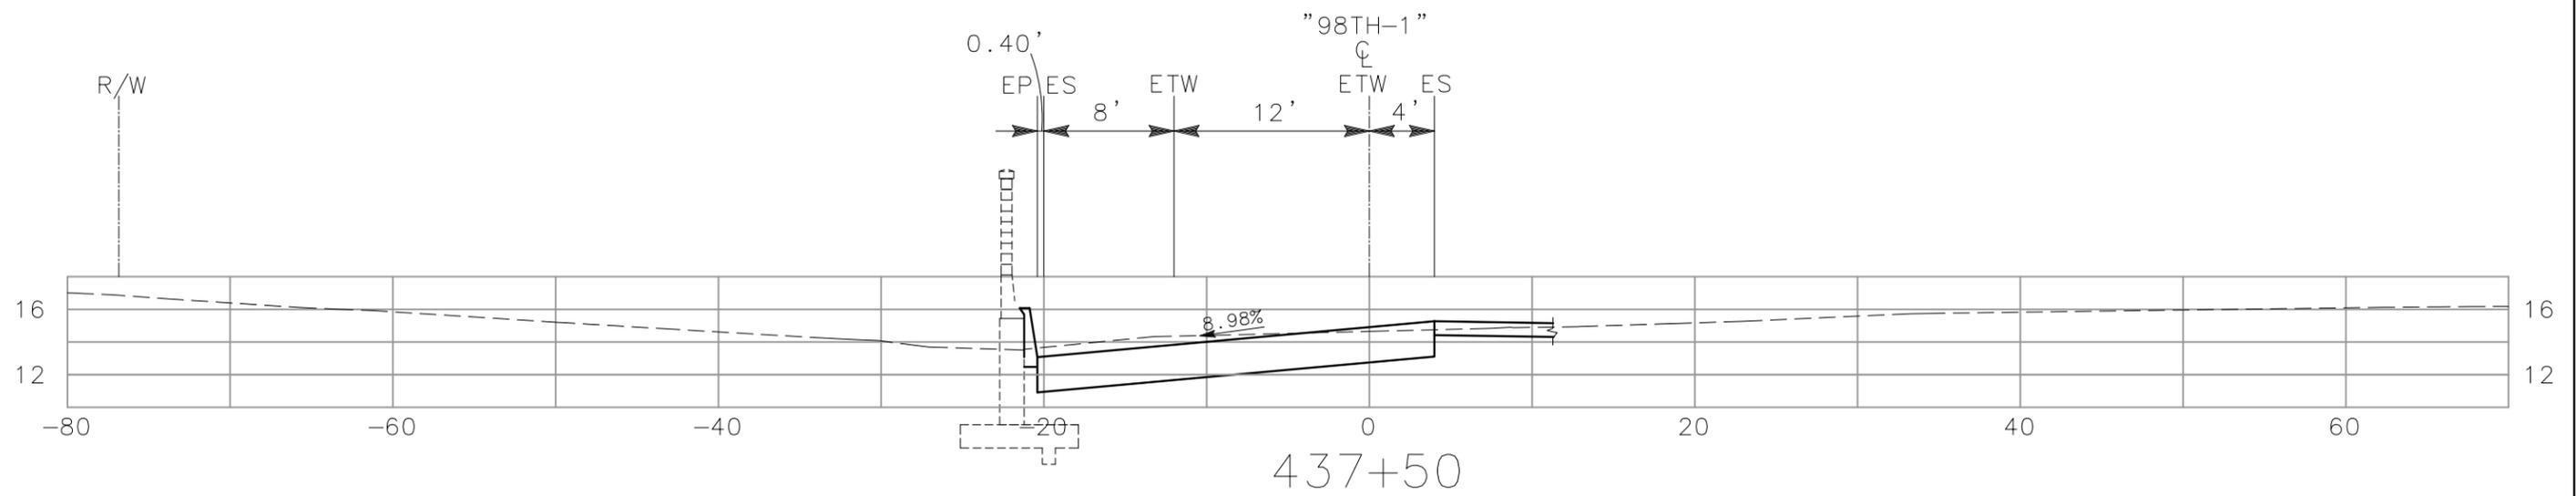

"98TH-1" LINE
CROSS SECTIONS
SCALE: 1" = 10'

ALL DIMENSIONS ARE IN FEET UNLESS OTHERWISE SHOWN


DIST	COUNTY	ROUTE	POST MILE TOTAL PROJECT	NO.	SHEETS
04	Ala	880	24.0/25.5	1	8

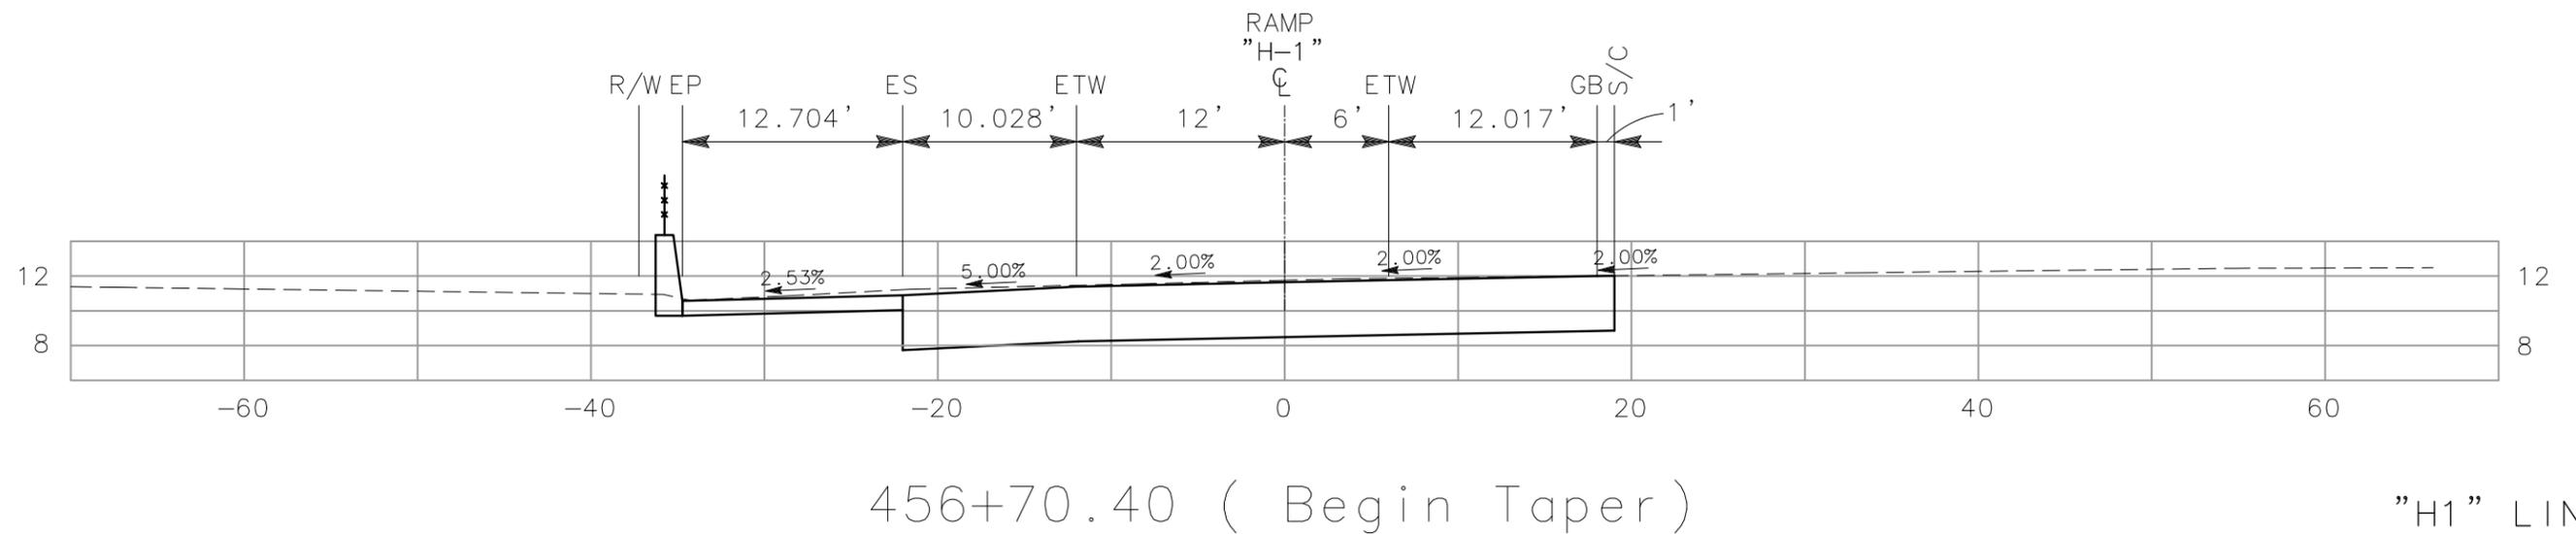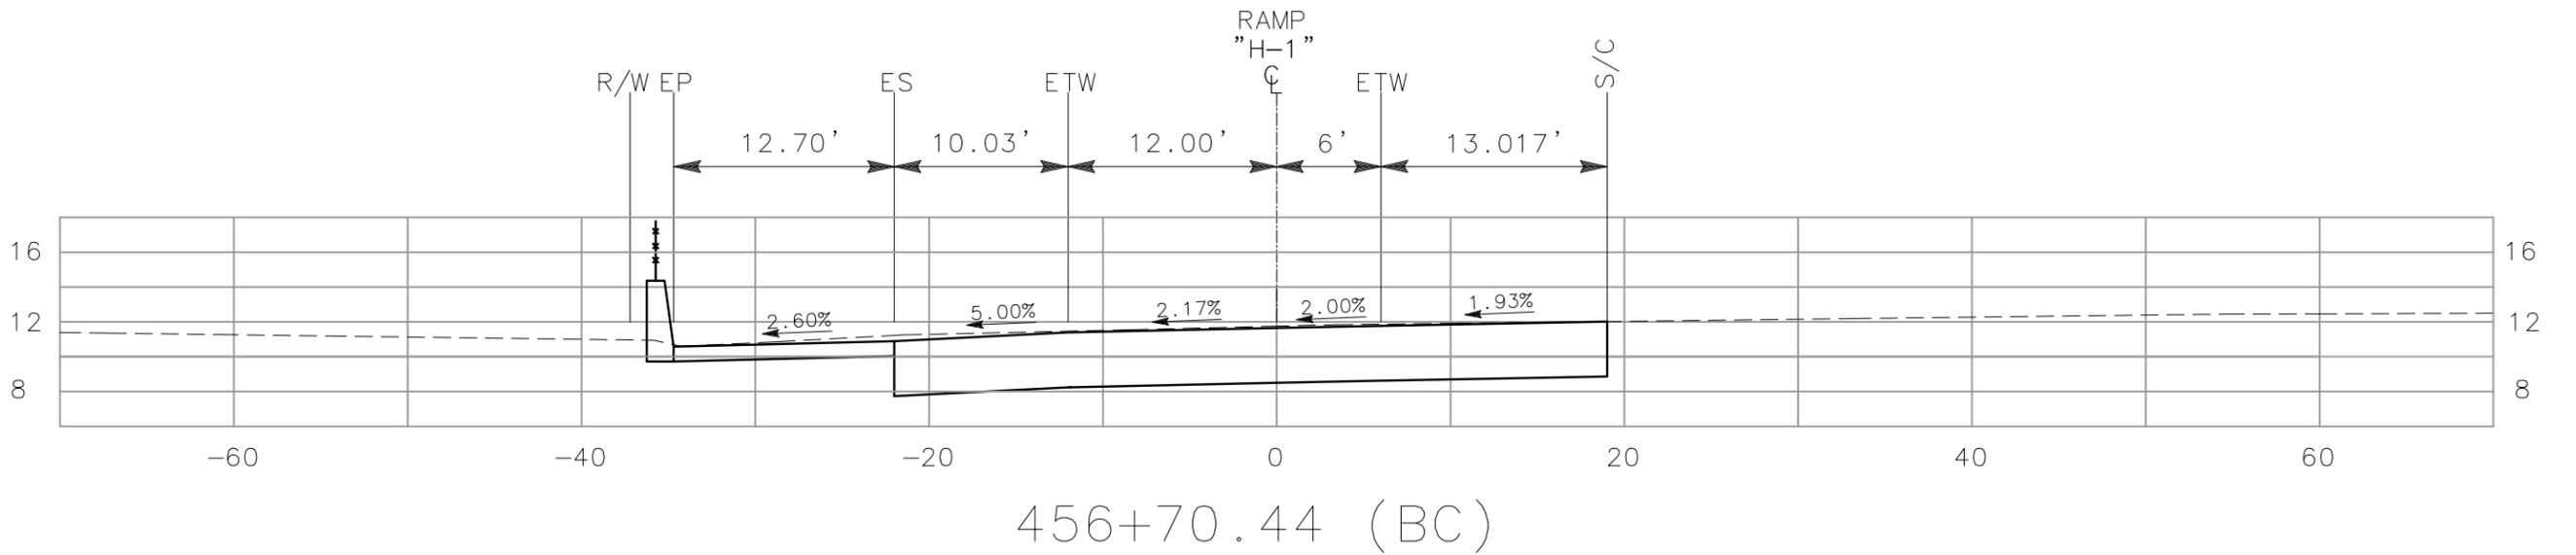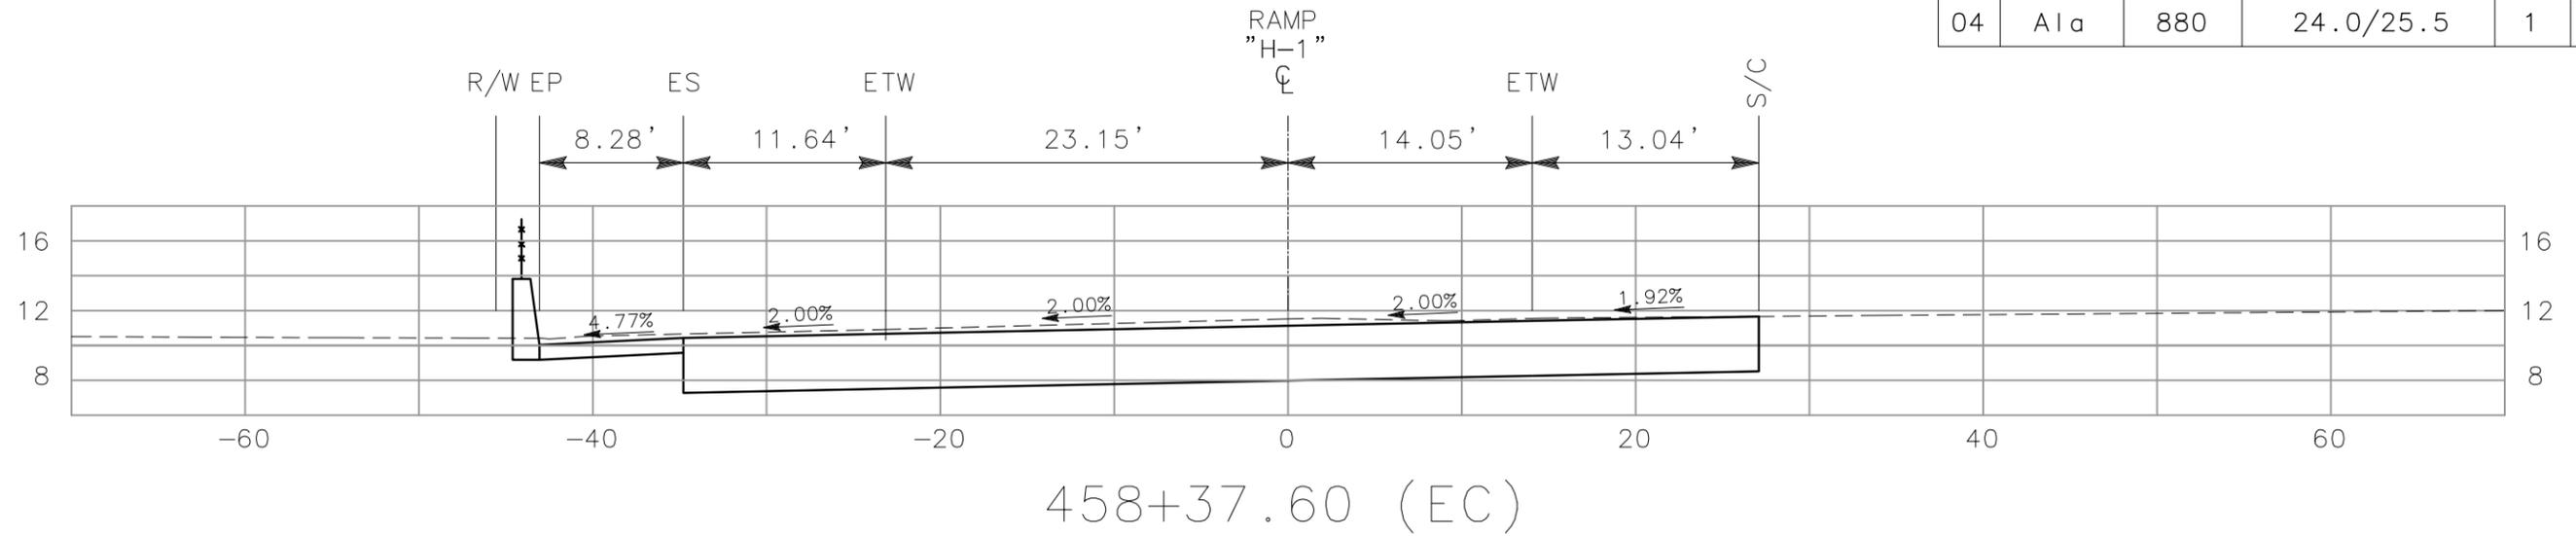


ALL DIMENSIONS ARE IN FEET UNLESS OTHERWISE SHOWN

"H1" LINE
CROSS SECTIONS
SCALE: 1" = 10'


DIST	COUNTY	ROUTE	POST MILE TOTAL PROJECT	NO.	SHEETS
04	Ala	880	24.0/25.5	2	8

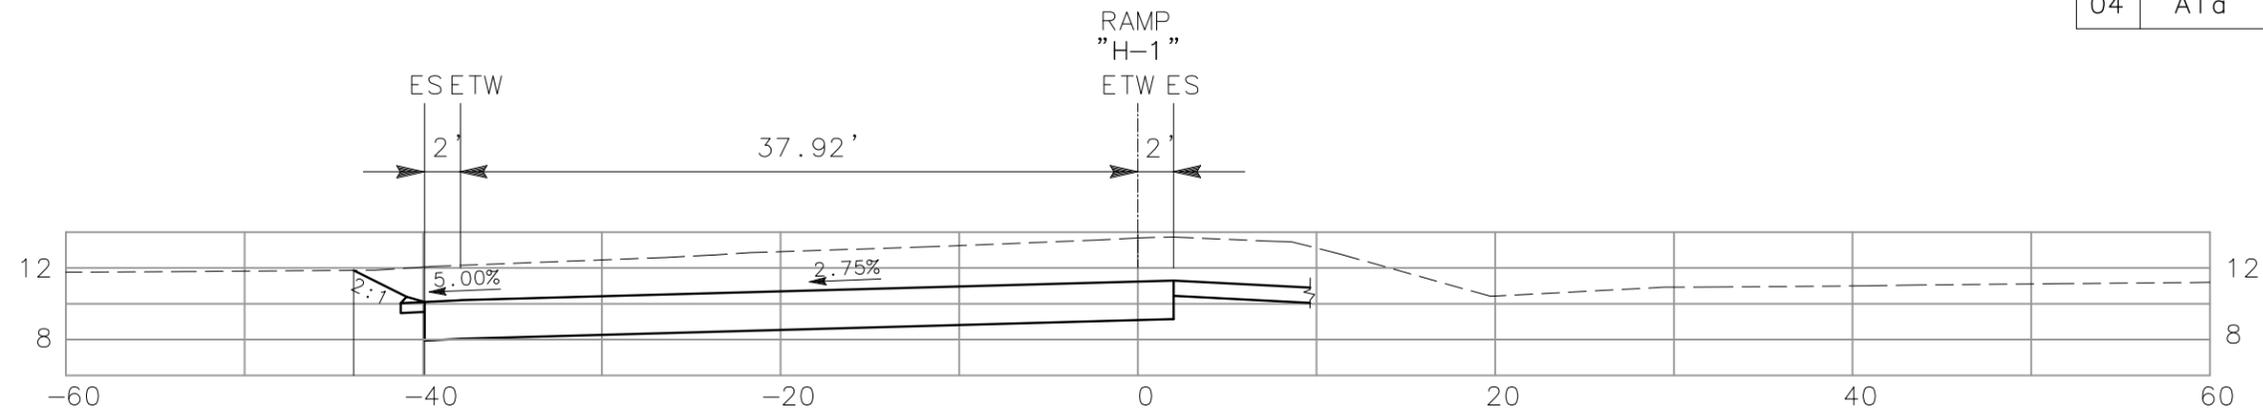

460+59.19 (Super Elevation Transition)

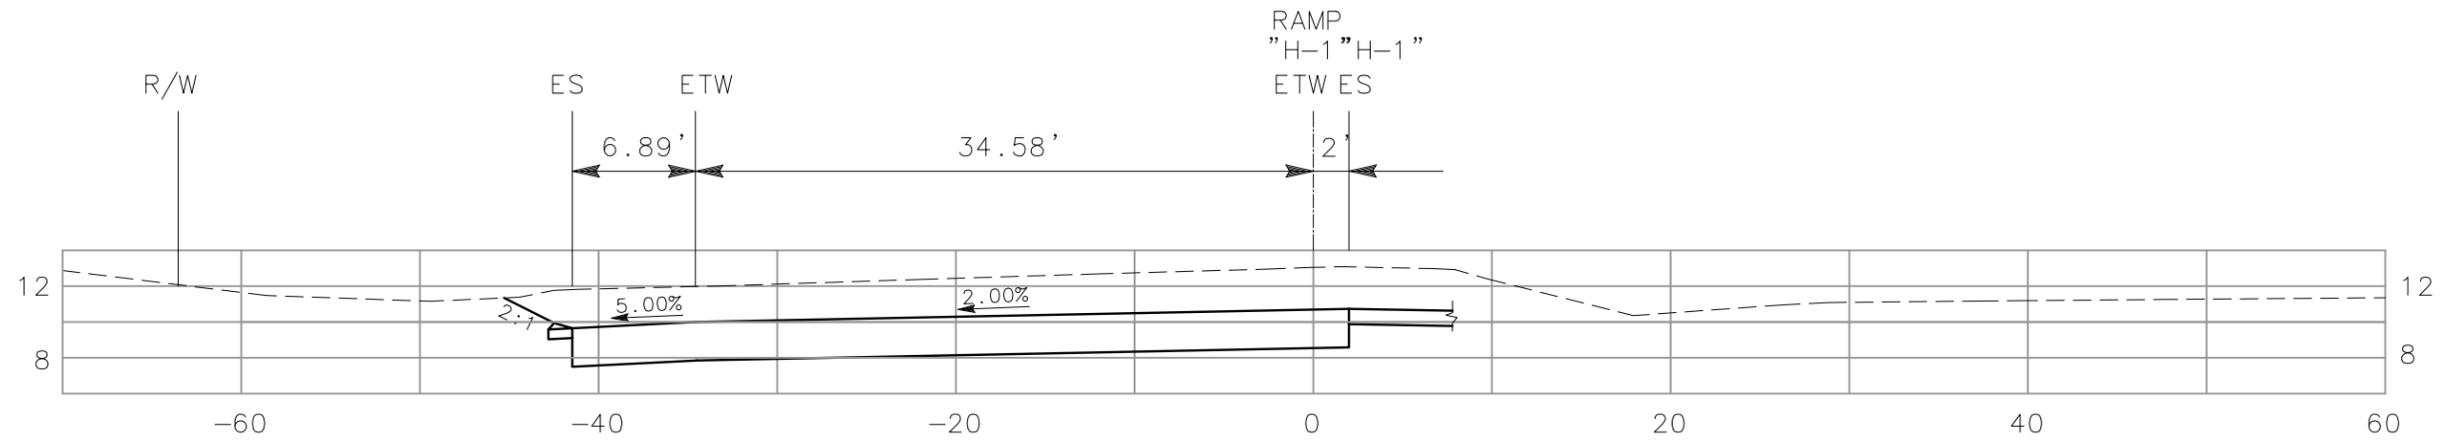

460+09.16 (Super Elevation Transition)

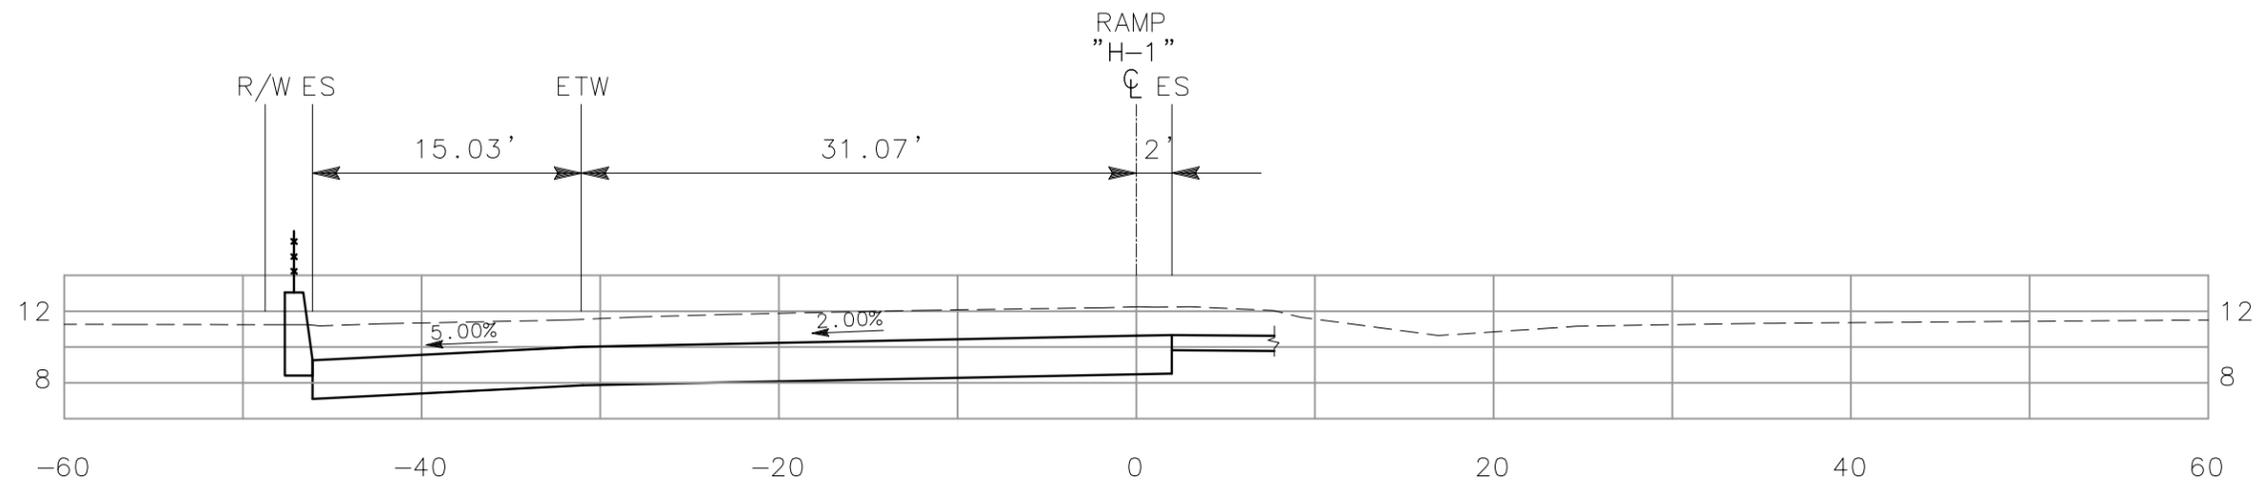


459+56.42 (Super Elevation Transition)


ALL DIMENSIONS ARE IN FEET UNLESS OTHERWISE SHOWN

"H1" LINE
CROSS SECTIONS
SCALE: 1" = 10'


DIST	COUNTY	ROUTE	POST MILE TOTAL PROJECT	NO.	SHEETS
04	Ala	880	24.0/25.5	3	8

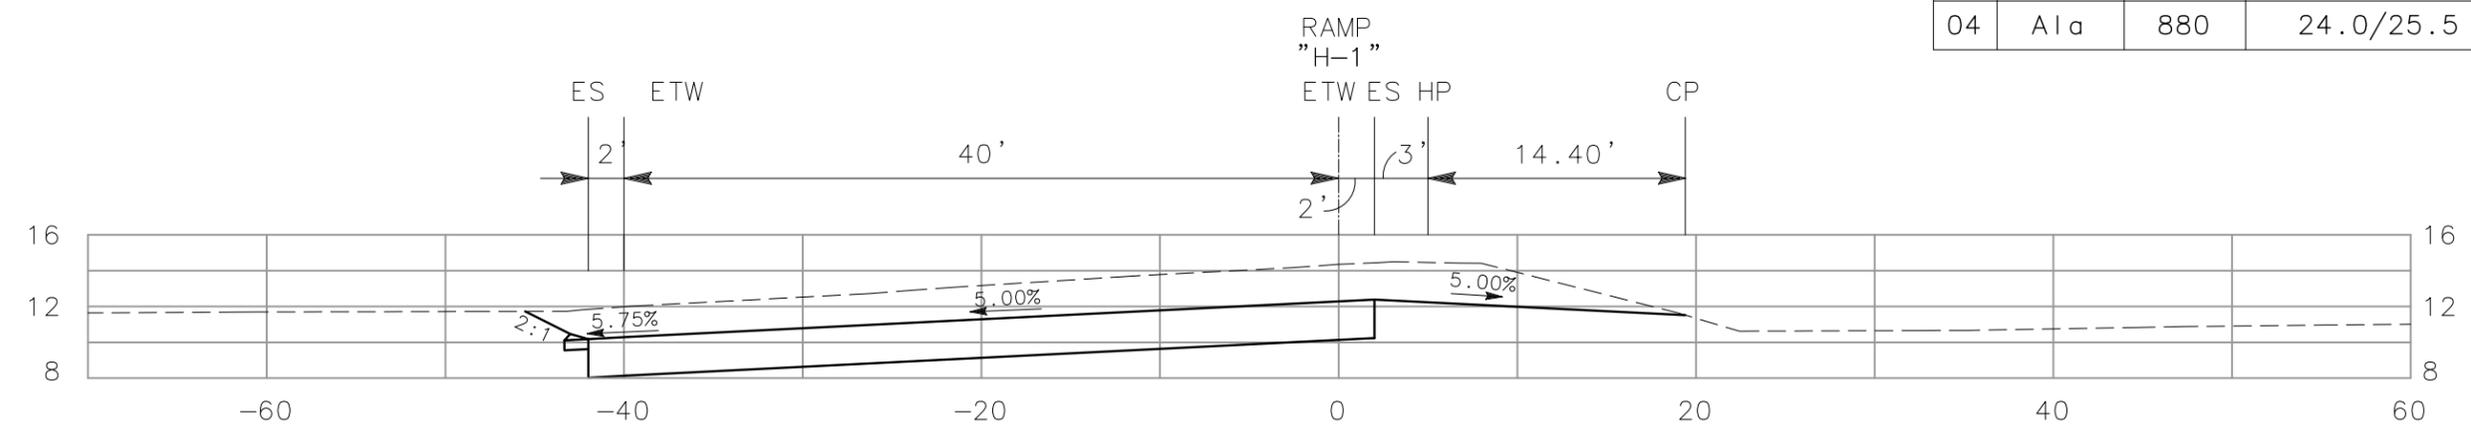

461+09.16 (Super Elevation Transition)

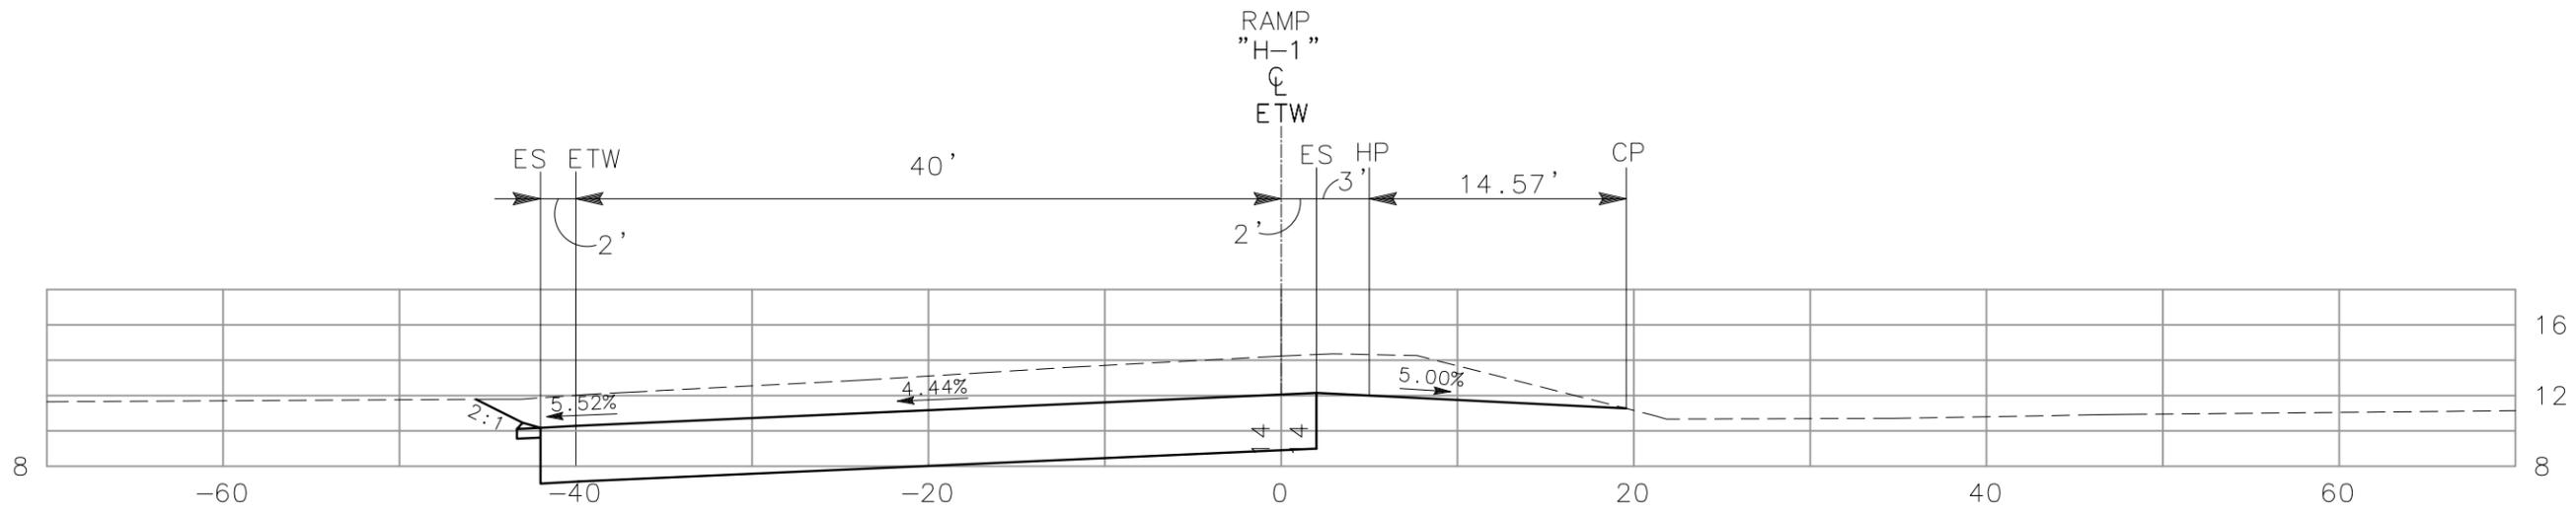

461+00



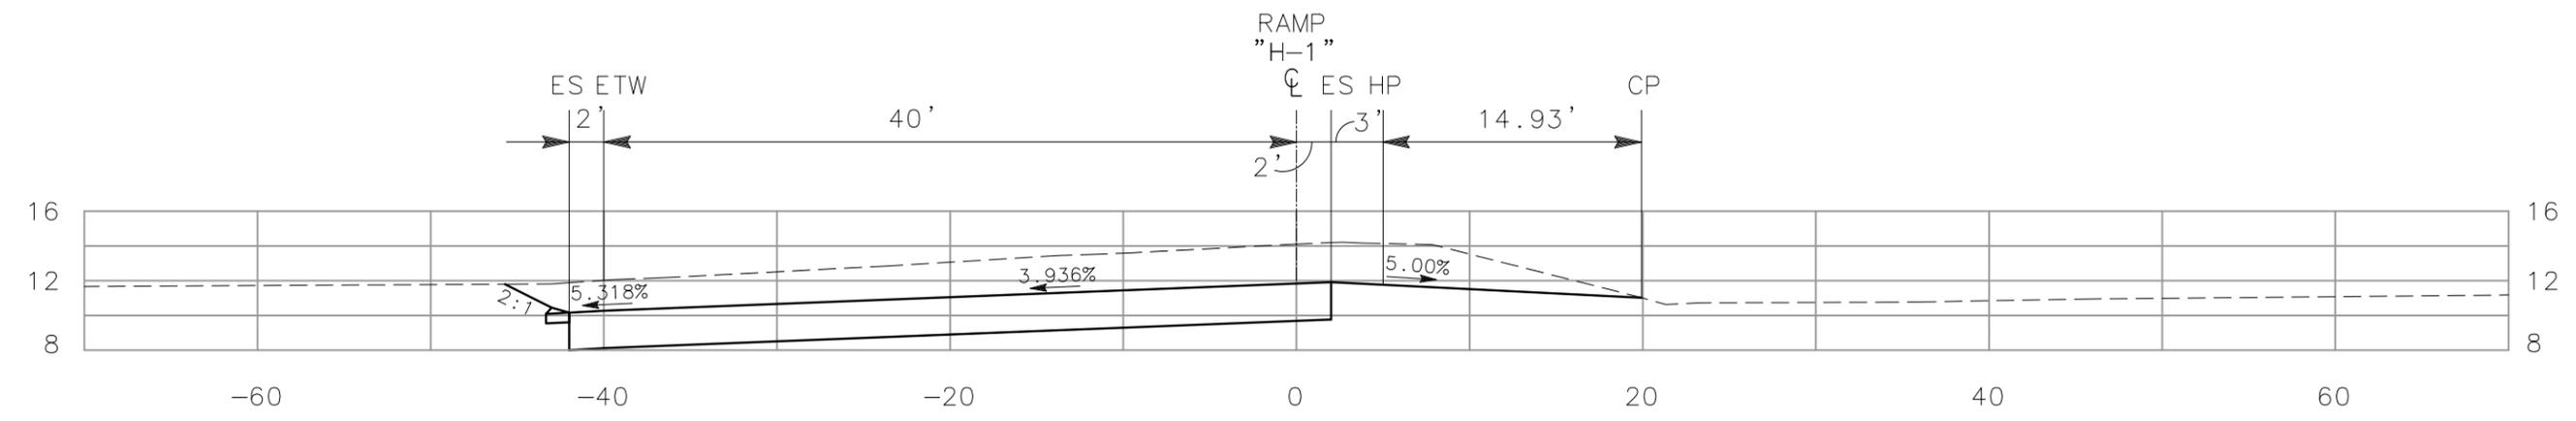


460+90.40 (End Taper/Begin Taper)

"H1" LINE
CROSS SECTIONS
SCALE: 1" = 10'

ALL DIMENSIONS ARE IN FEET UNLESS OTHERWISE SHOWN


DIST	COUNTY	ROUTE	POST MILE TOTAL PROJECT	NO.	SHEETS
04	Ala	880	24.0/25.5	4	8

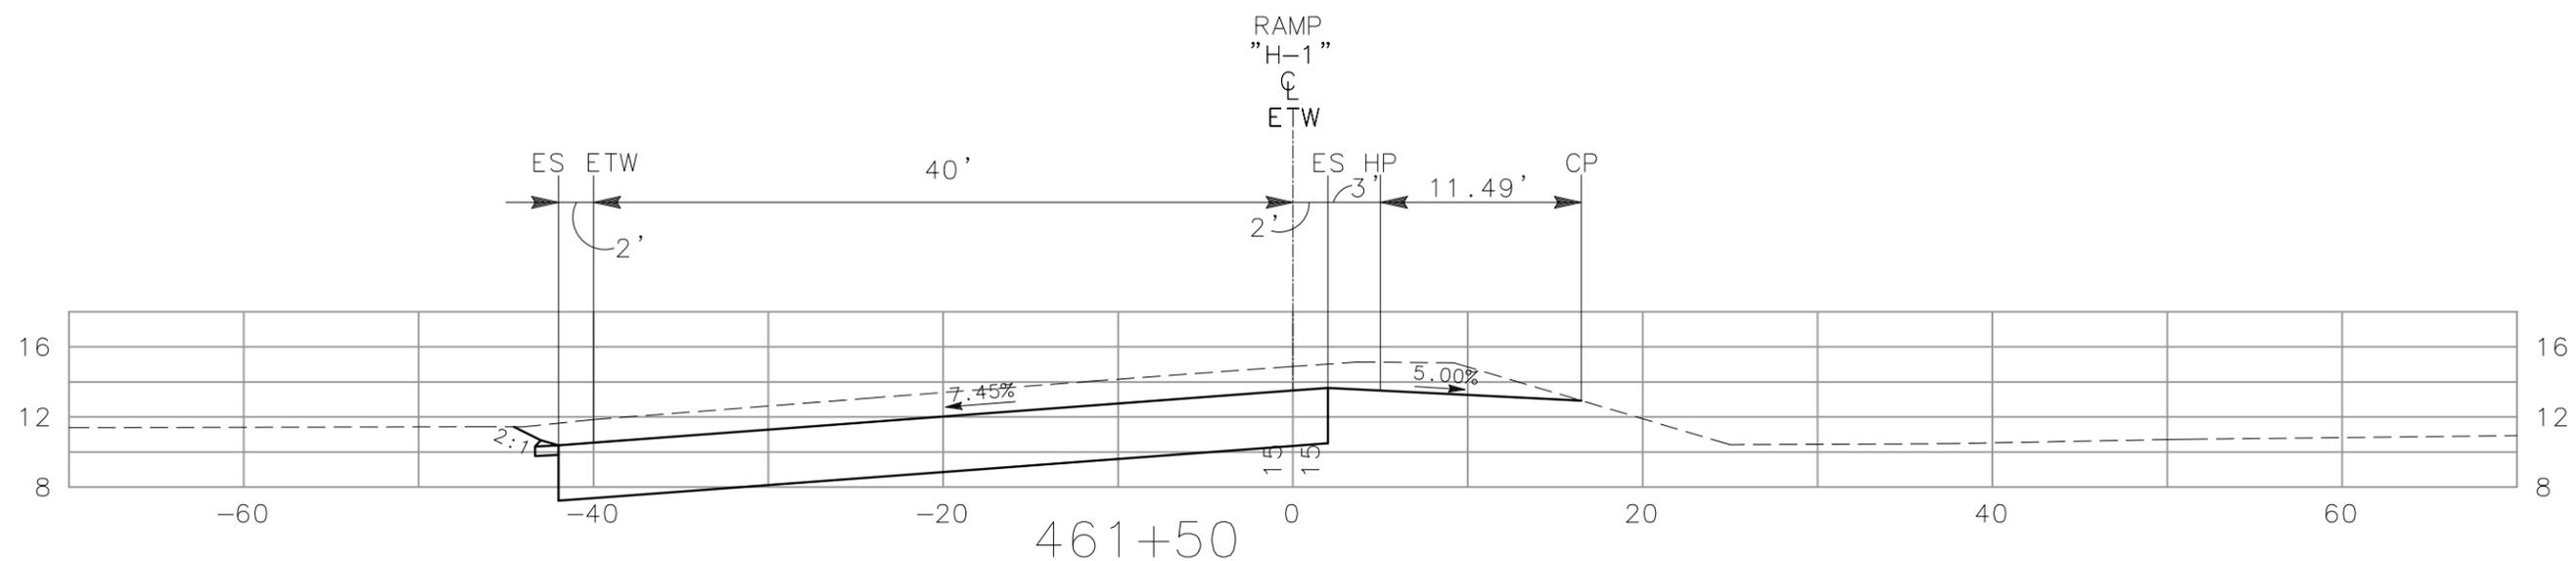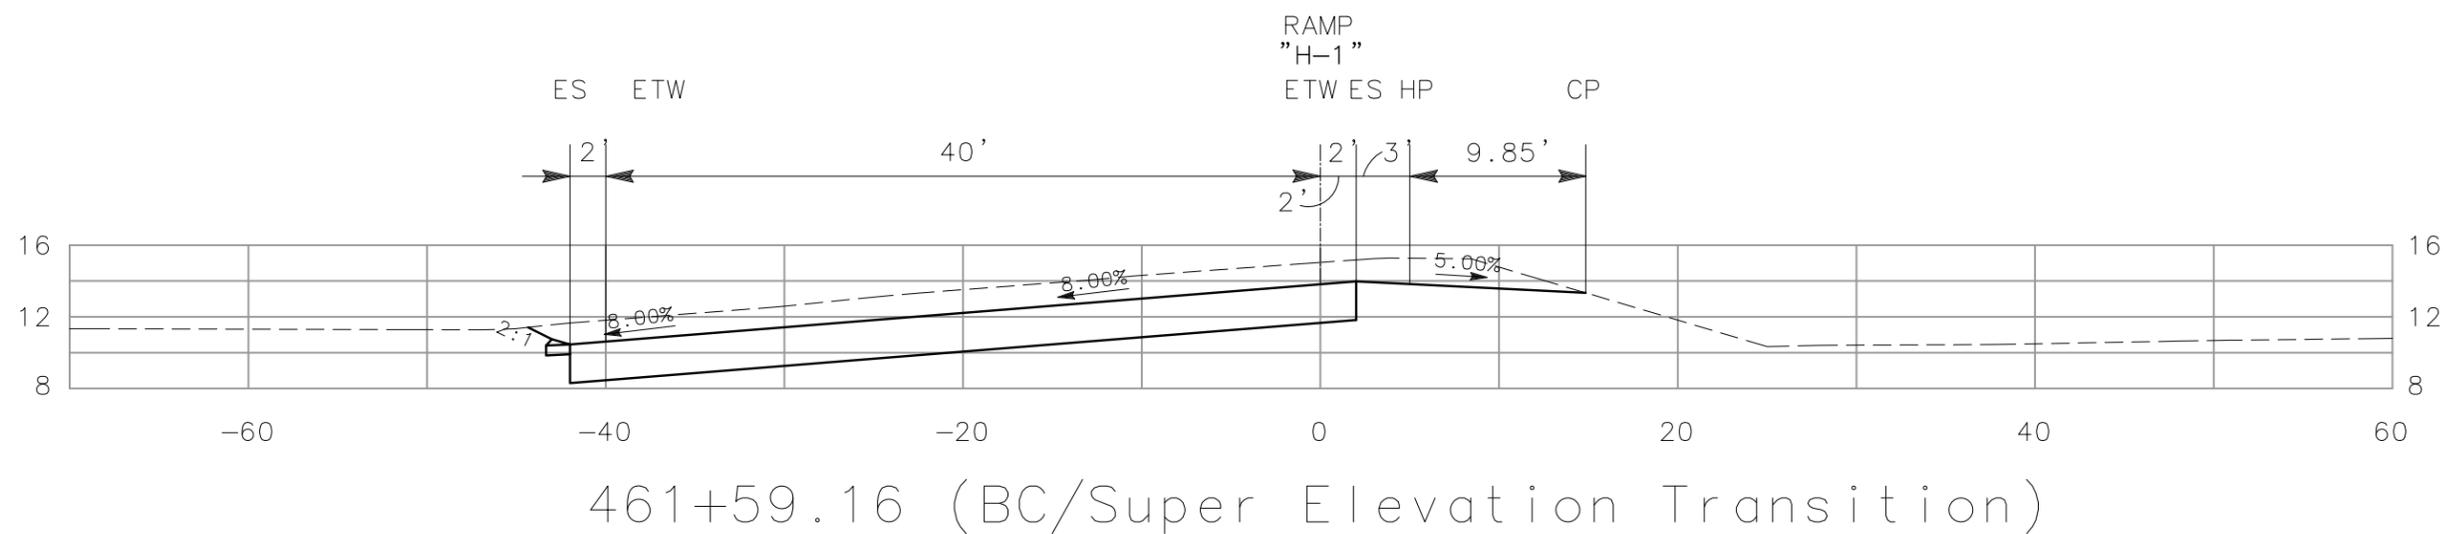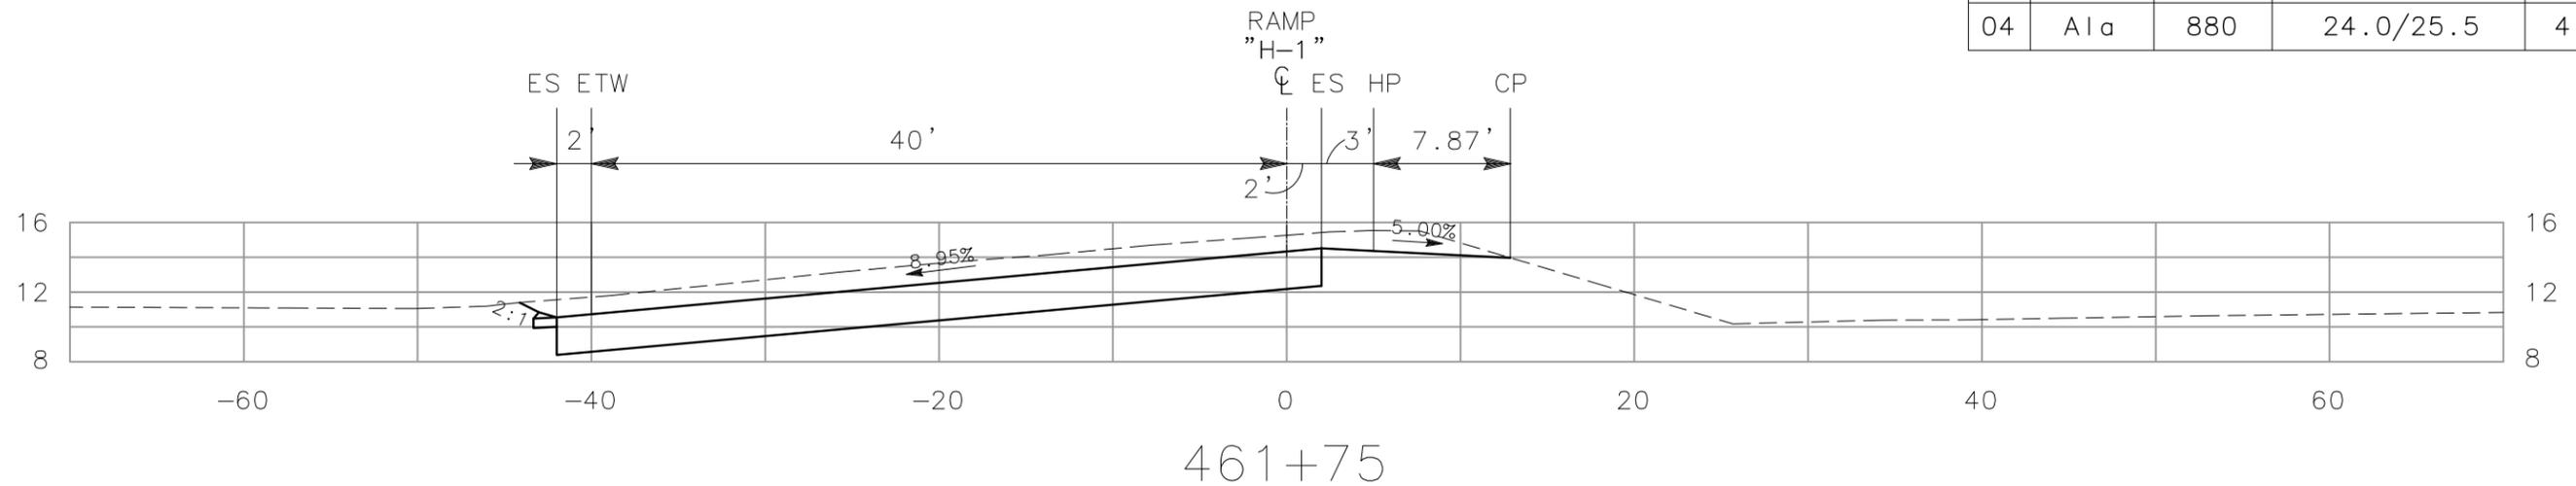


"H1" LINE
CROSS SECTIONS
SCALE: 1" = 10'

ALL DIMENSIONS ARE IN FEET UNLESS OTHERWISE SHOWN


DIST	COUNTY	ROUTE	POST MILE TOTAL PROJECT	NO.	SHEETS
04	Ala	880	24.0/25.5	5	8

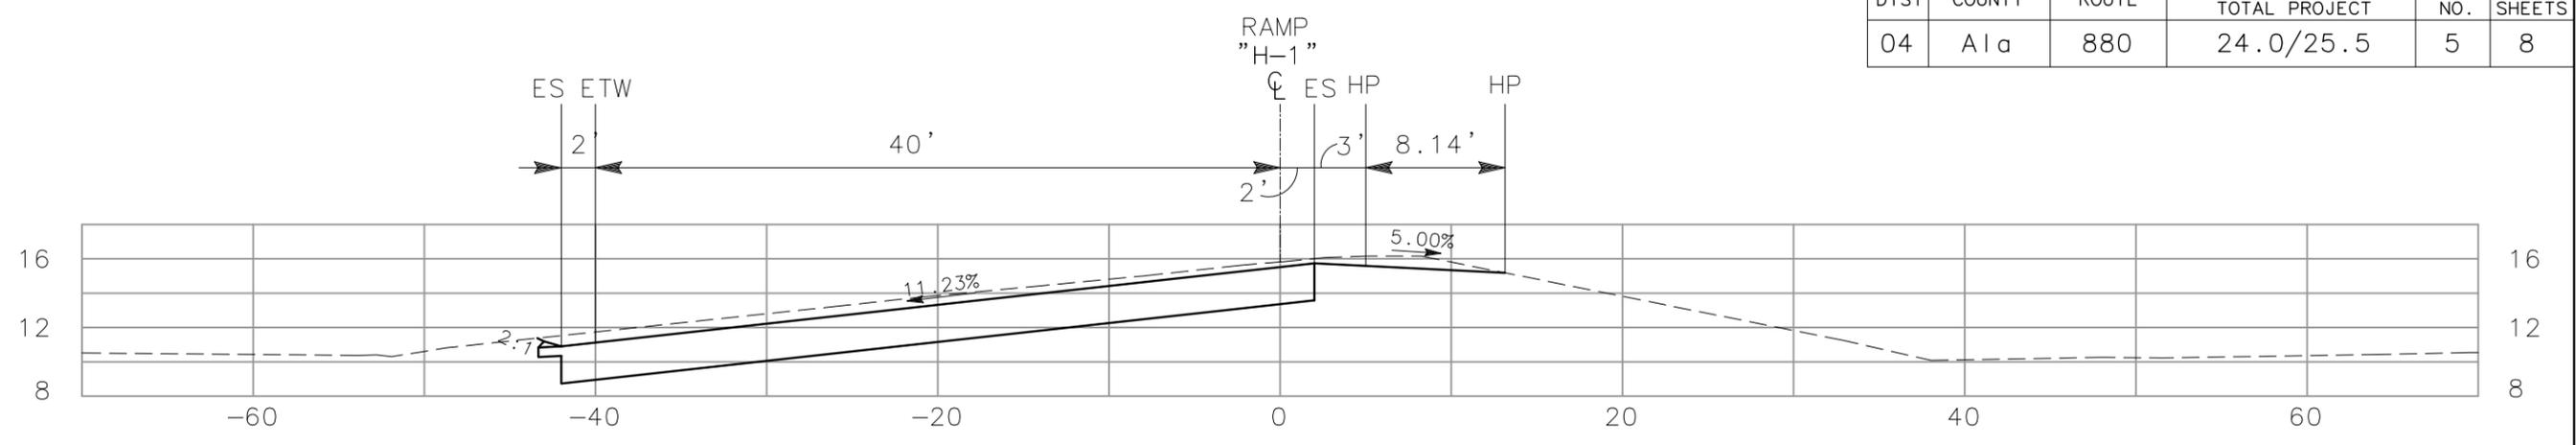

462+25

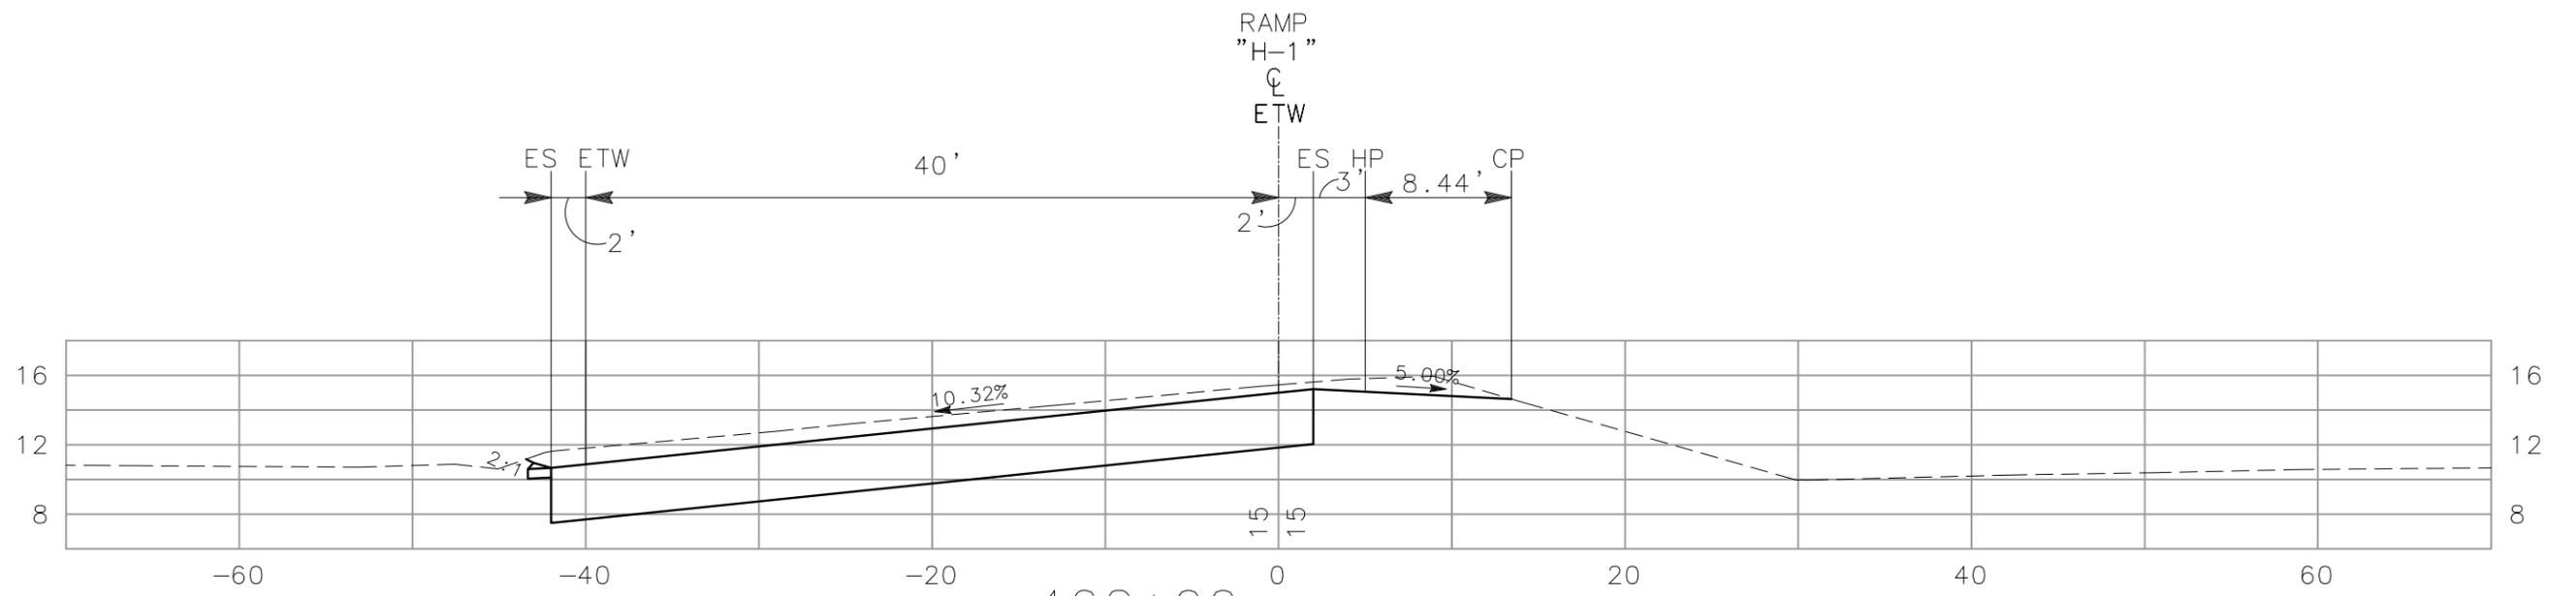

462+00

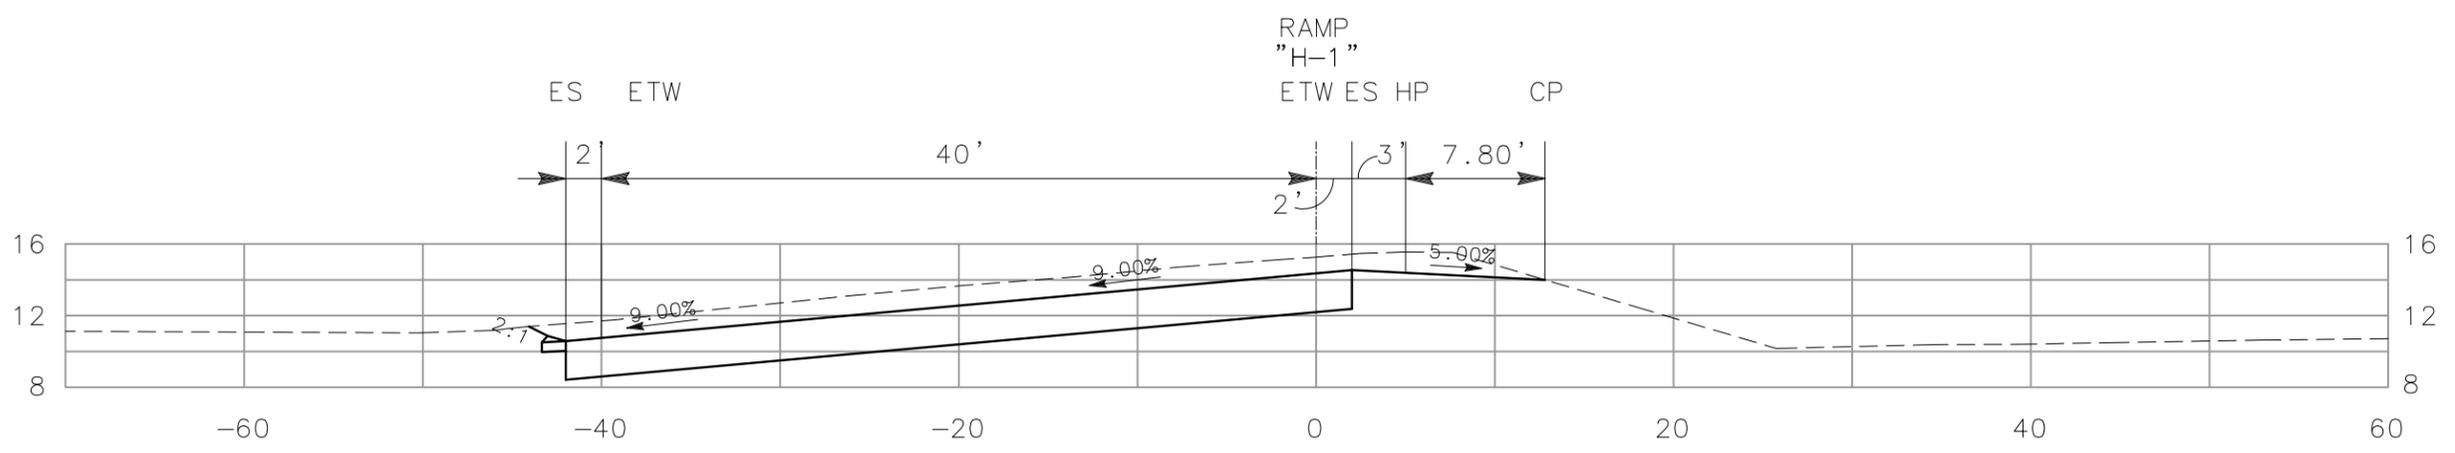


461+75.83 (Super Elevation Transition)


"H1" LINE
CROSS SECTIONS
SCALE: 1" = 10'

ALL DIMENSIONS ARE IN FEET UNLESS OTHERWISE SHOWN


DIST	COUNTY	ROUTE	POST MILE TOTAL PROJECT	NO.	SHEETS
04	Ala	880	24.0/25.5	6	8

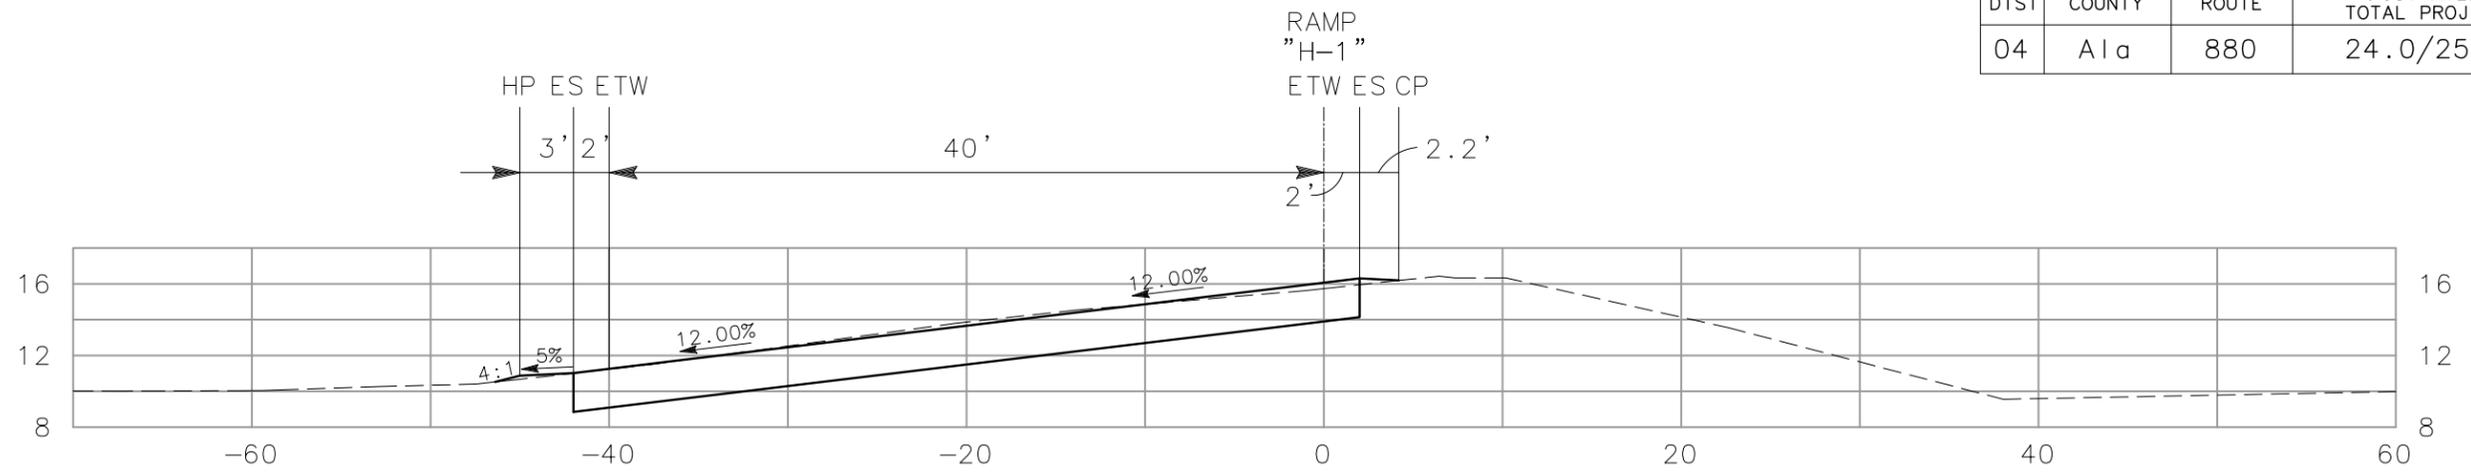

462+75.83 (Super Elevation Transition)

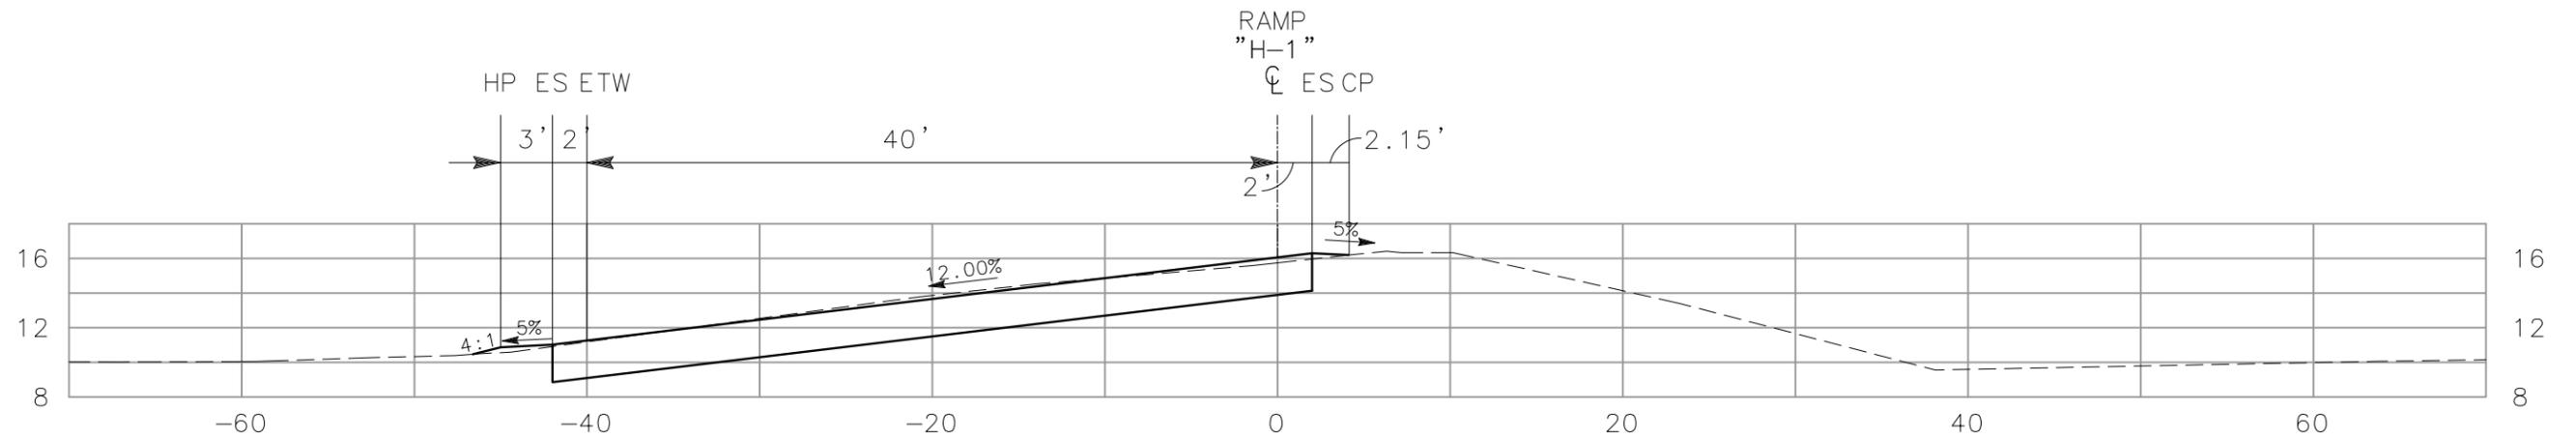

462+75

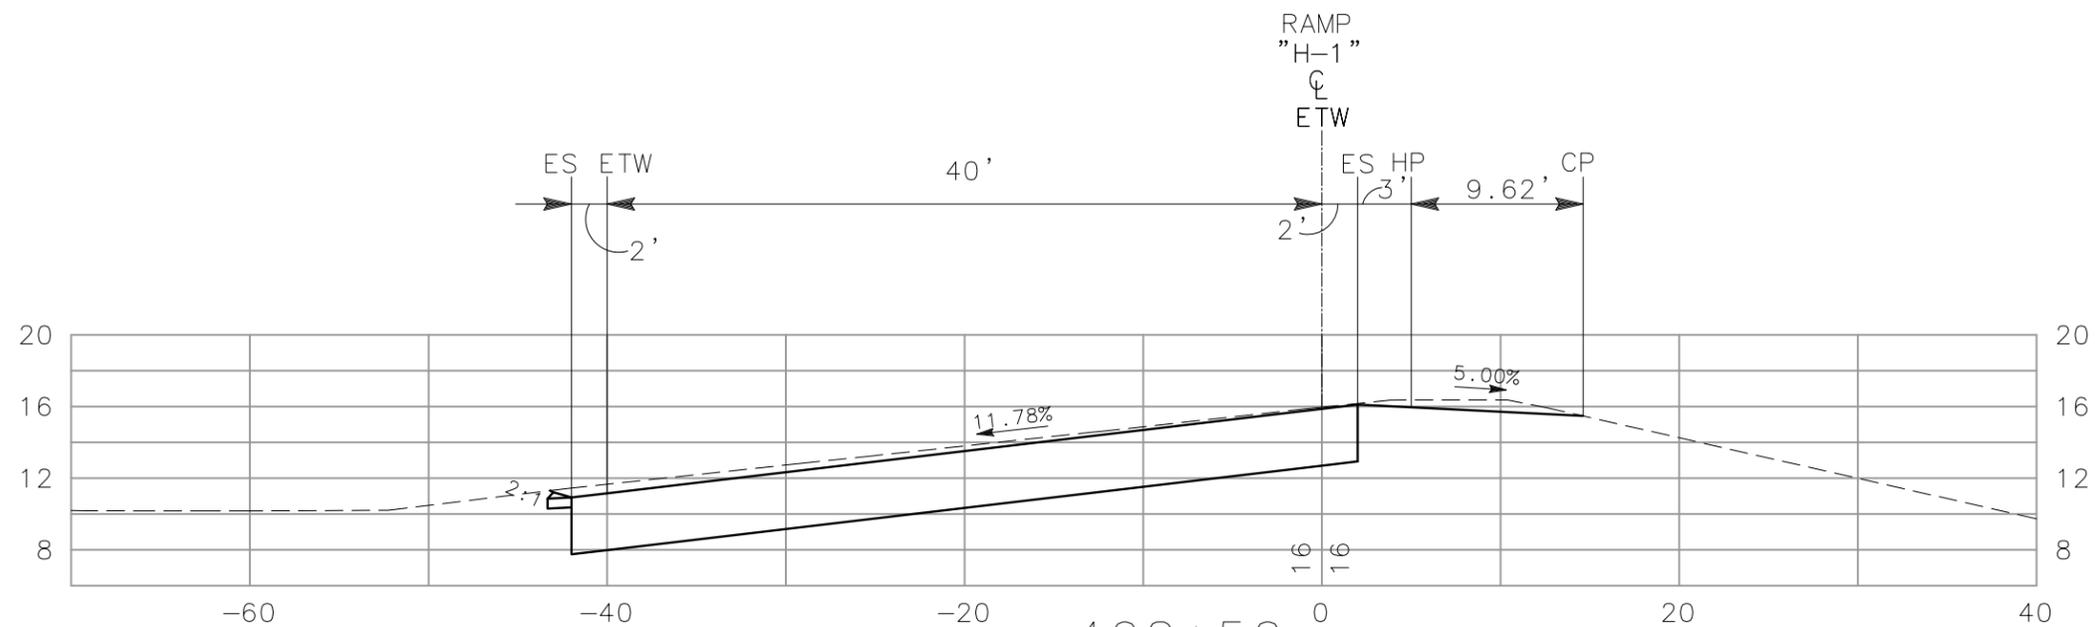


462+50


"H1" LINE
CROSS SECTIONS
SCALE: 1" = 10'

ALL DIMENSIONS ARE IN FEET UNLESS OTHERWISE SHOWN

DIST	COUNTY	ROUTE	POST MILE TOTAL PROJECT	NO.	SHEETS
04	Ala	880	24.0/25.5	7	8

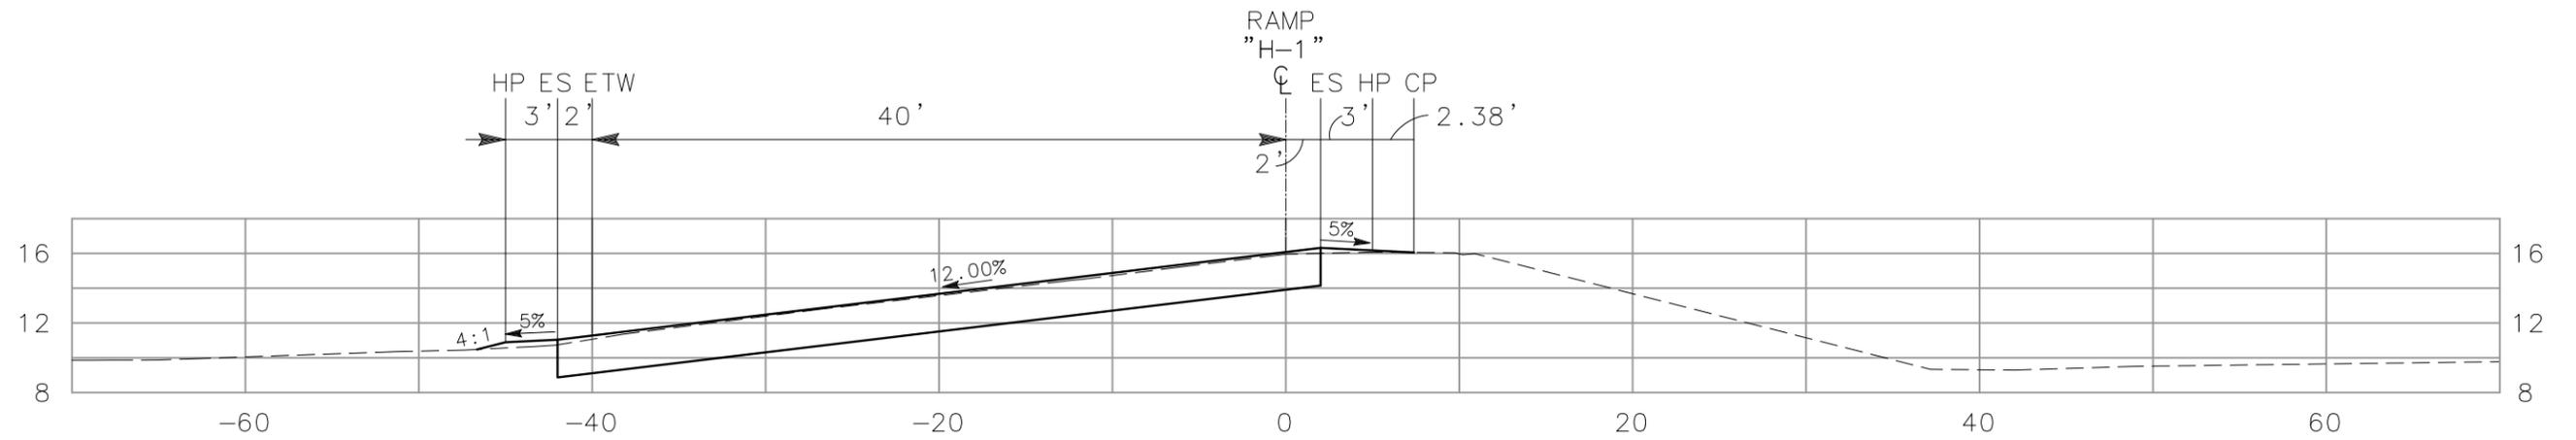

463+02.99 (End Taper/Begin Taper)


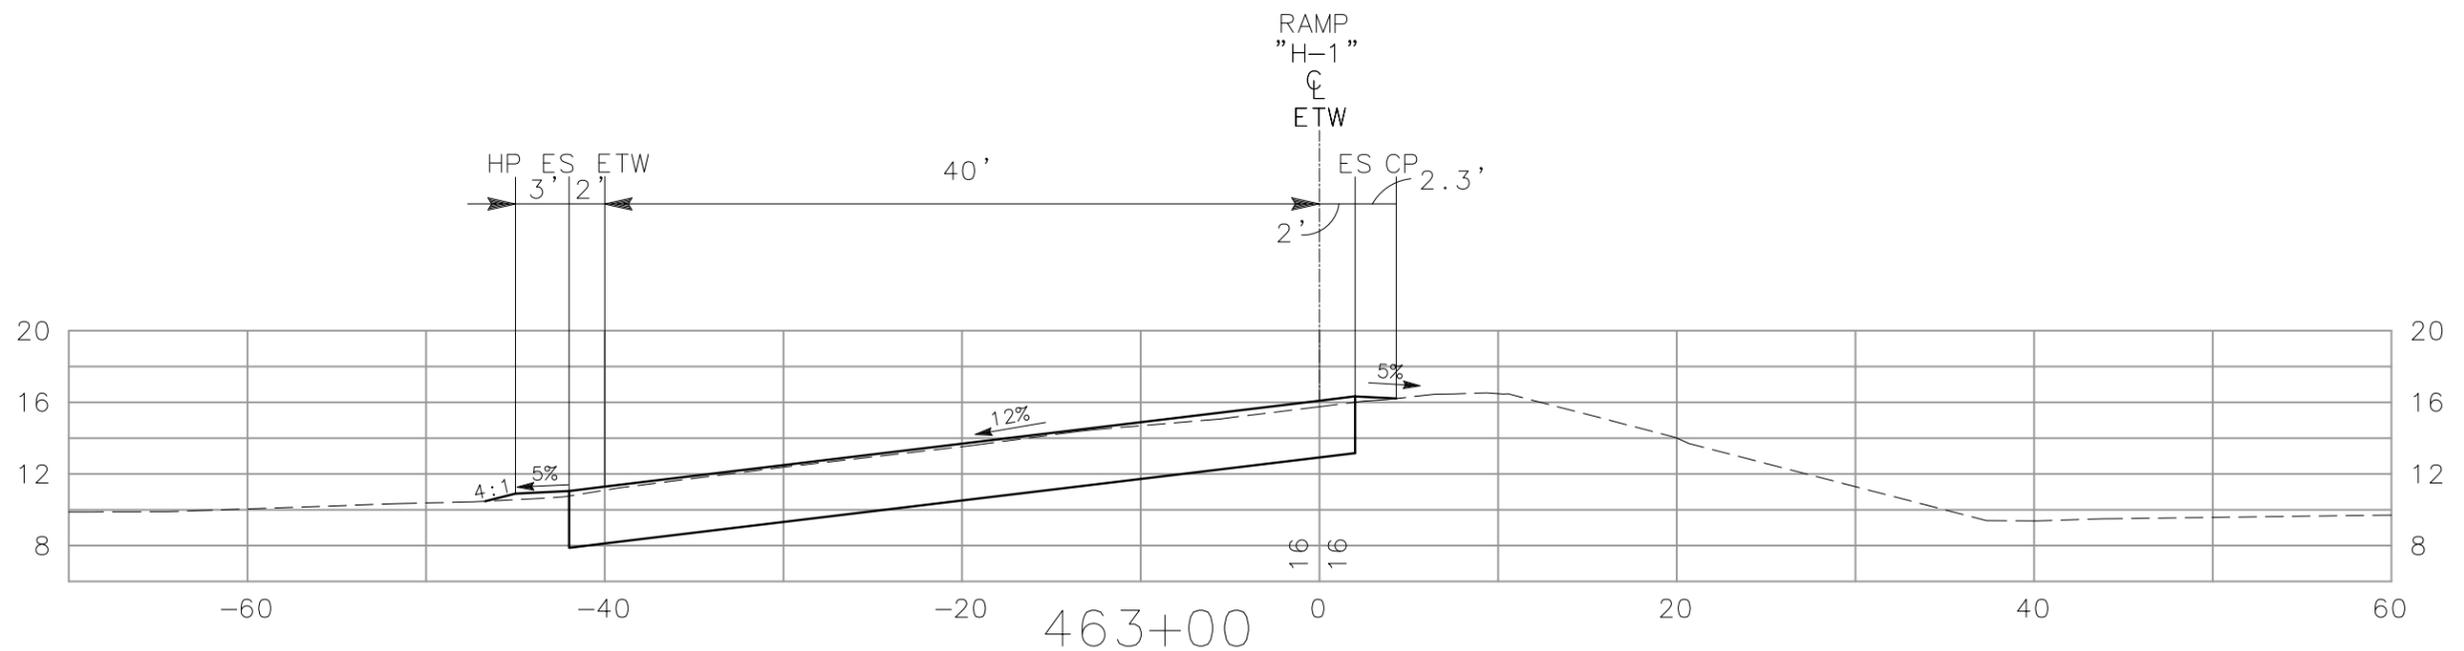


463+00

ALL DIMENSIONS ARE IN FEET UNLESS OTHERWISE SHOWN

"H1" LINE
CROSS SECTIONS
SCALE: 1" = 10'




DIST	COUNTY	ROUTE	POST MILE TOTAL PROJECT	NO.	SHEETS
04	Ala	880	24.0/25.5	8	8

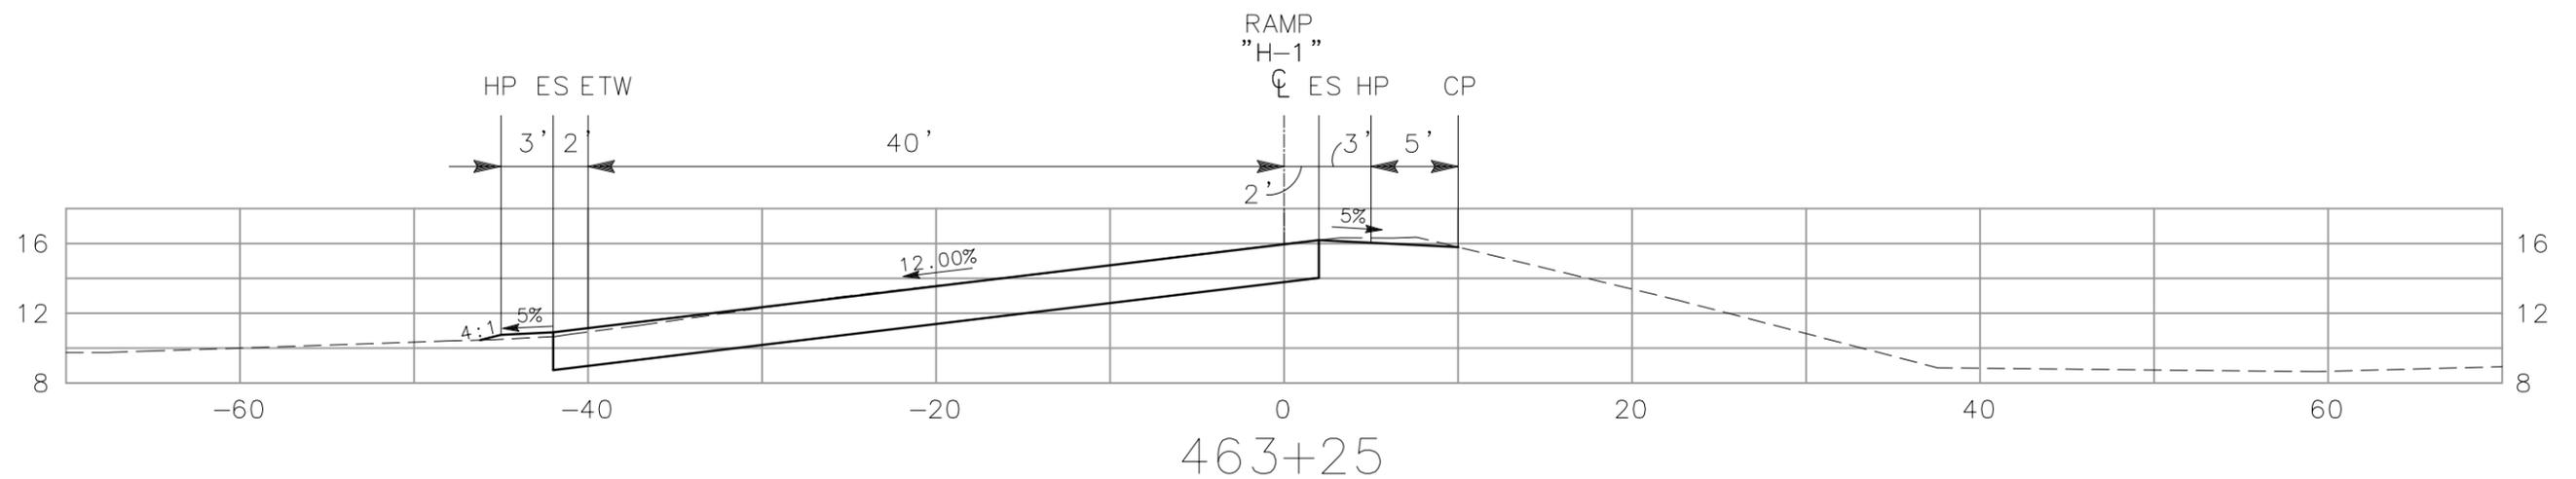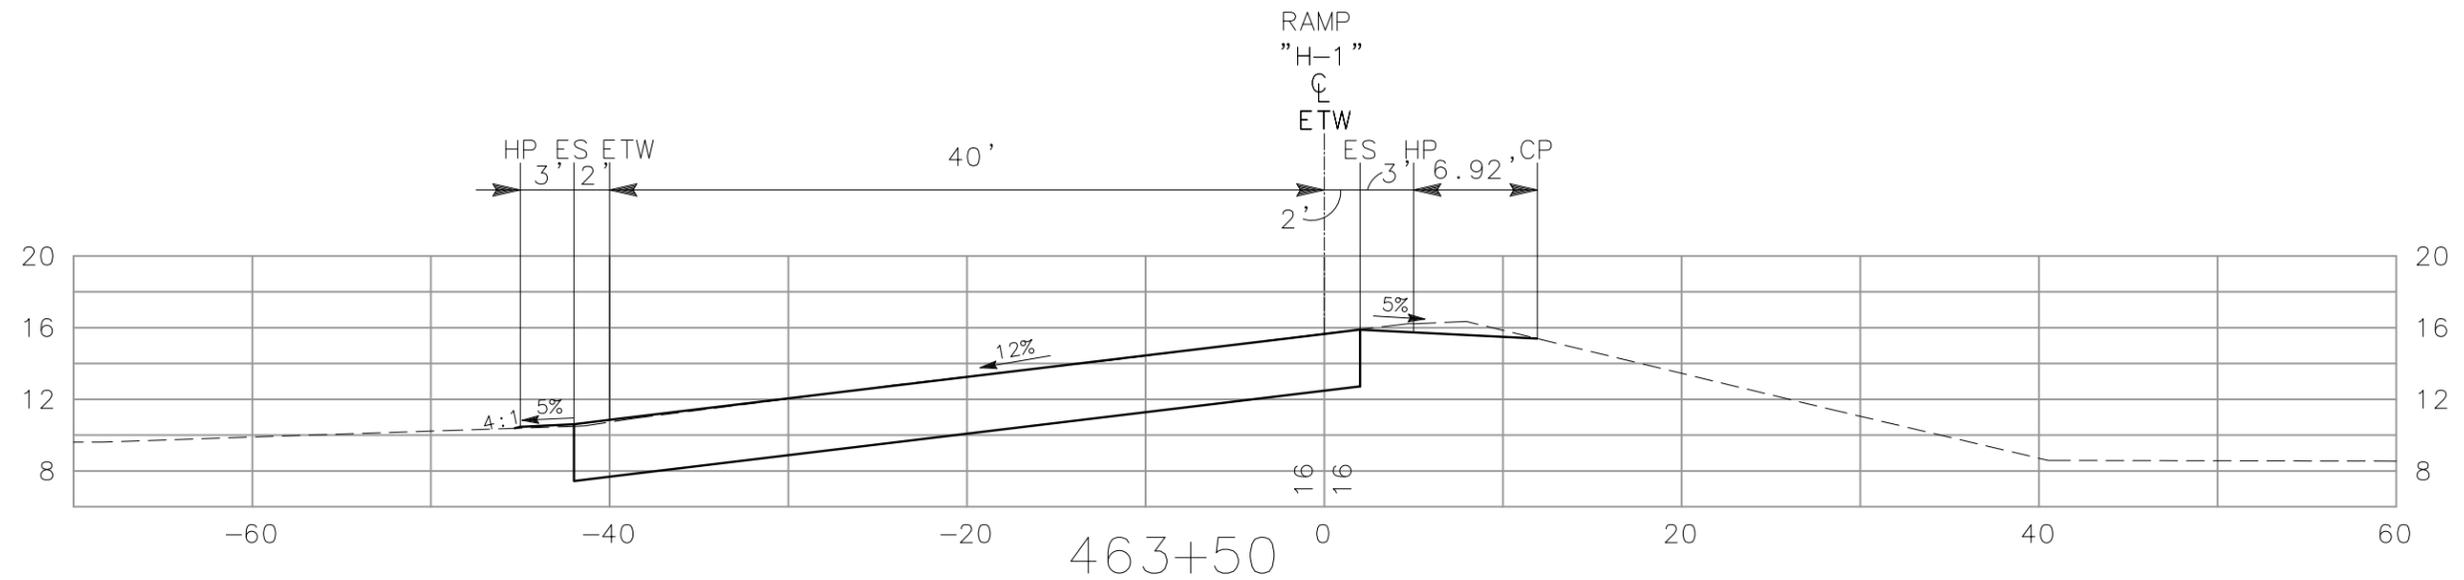

ALL DIMENSIONS ARE IN FEET UNLESS OTHERWISE SHOWN

"H1" LINE
 CROSS SECTIONS
 SCALE: 1" = 10'




DIST	COUNTY	ROUTE	POST MILE TOTAL PROJECT	NO.	SHEETS
04	Ala	880	24.0/25.5	1	11

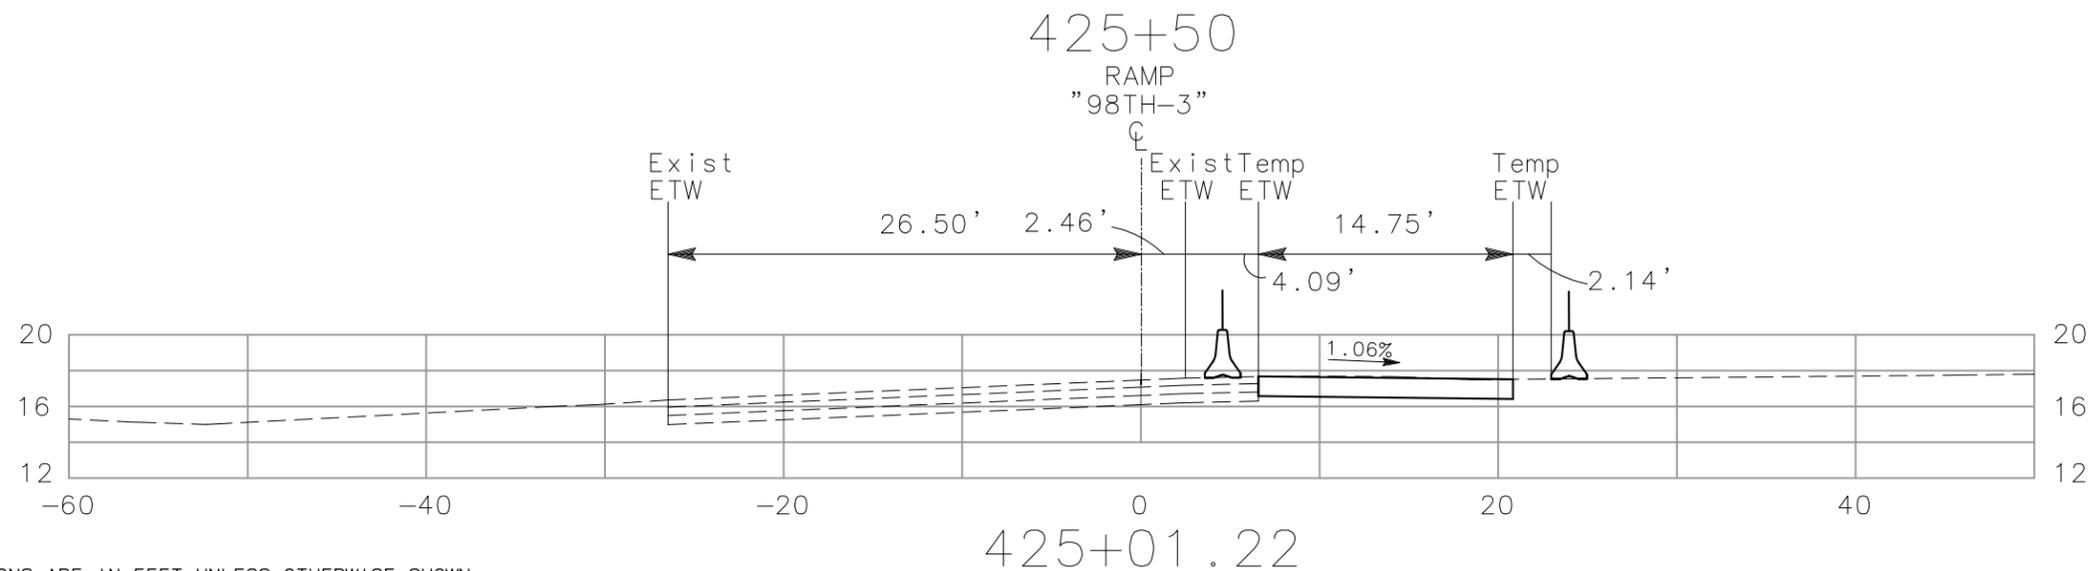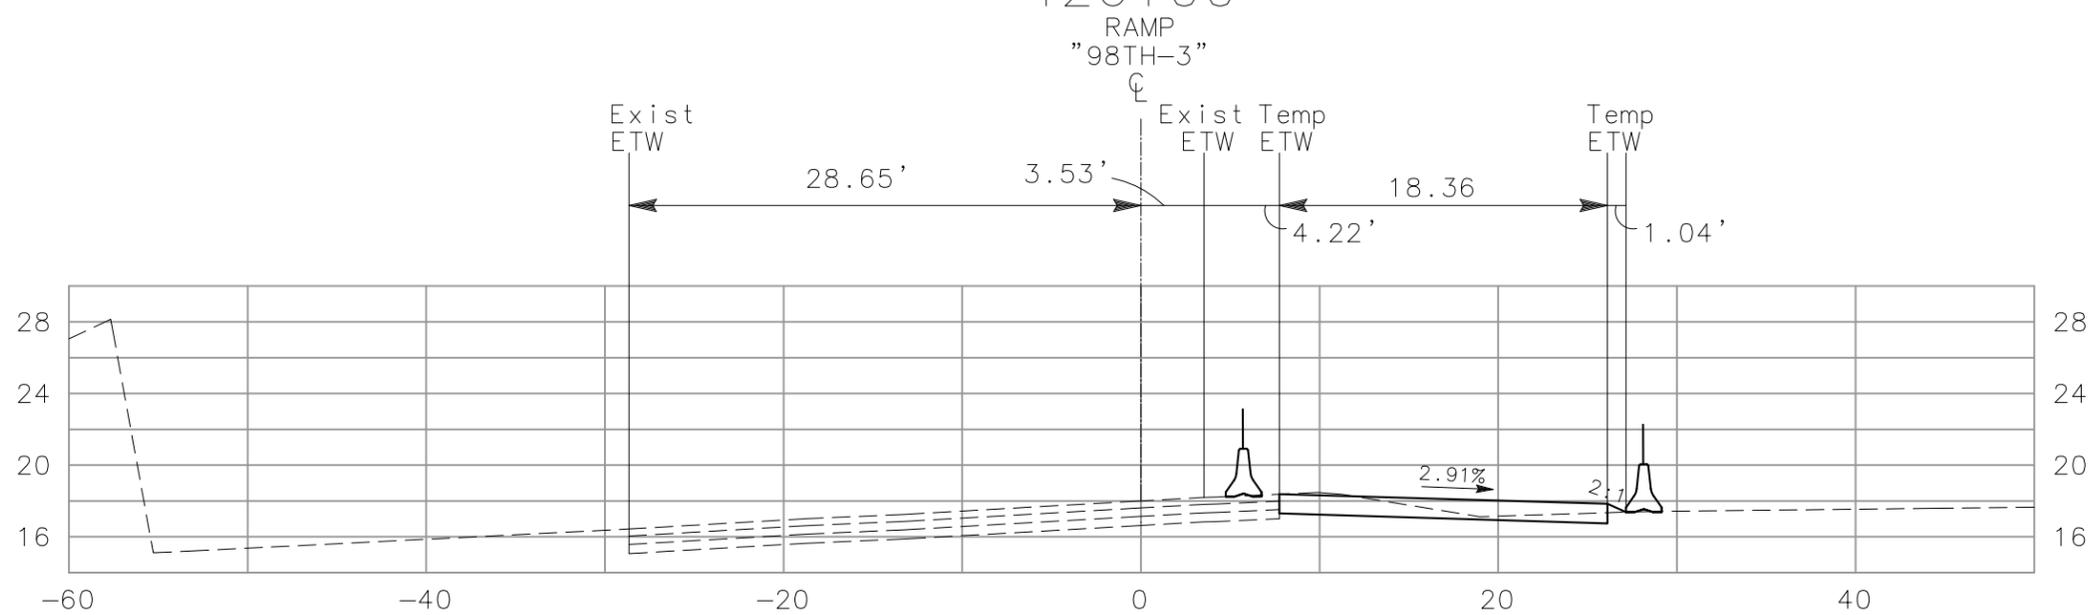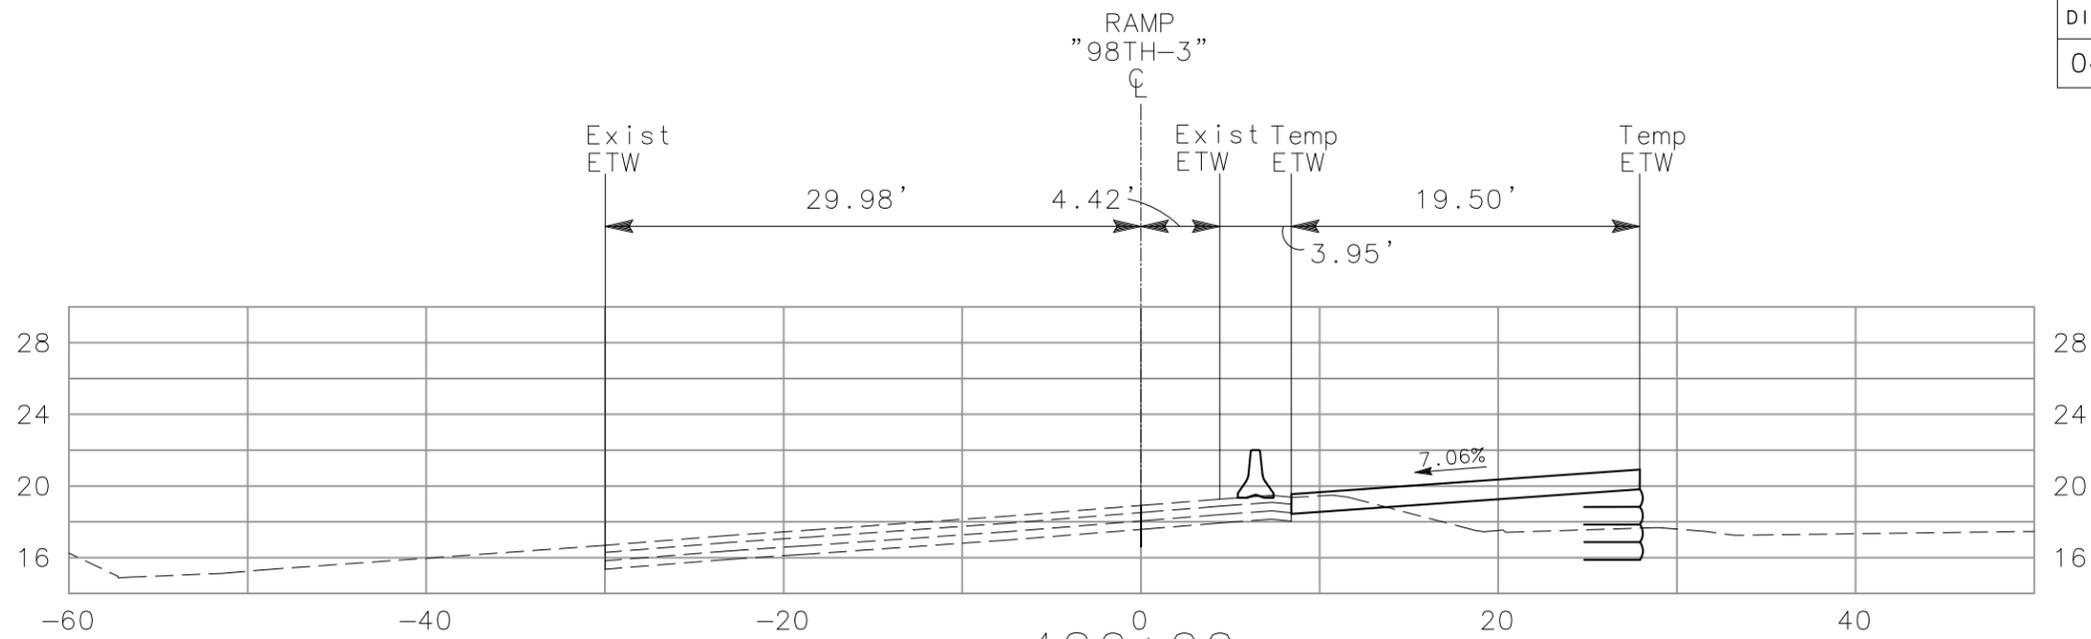

ALL DIMENSIONS ARE IN FEET UNLESS OTHERWISE SHOWN

DETOUR 1
"98TH-3" LINE
CROSS SECTIONS
SCALE: 1" = 10'


DIST	COUNTY	ROUTE	POST MILE TOTAL PROJECT	NO.	SHEETS
04	Ala	880	24.0/25.5	2	11

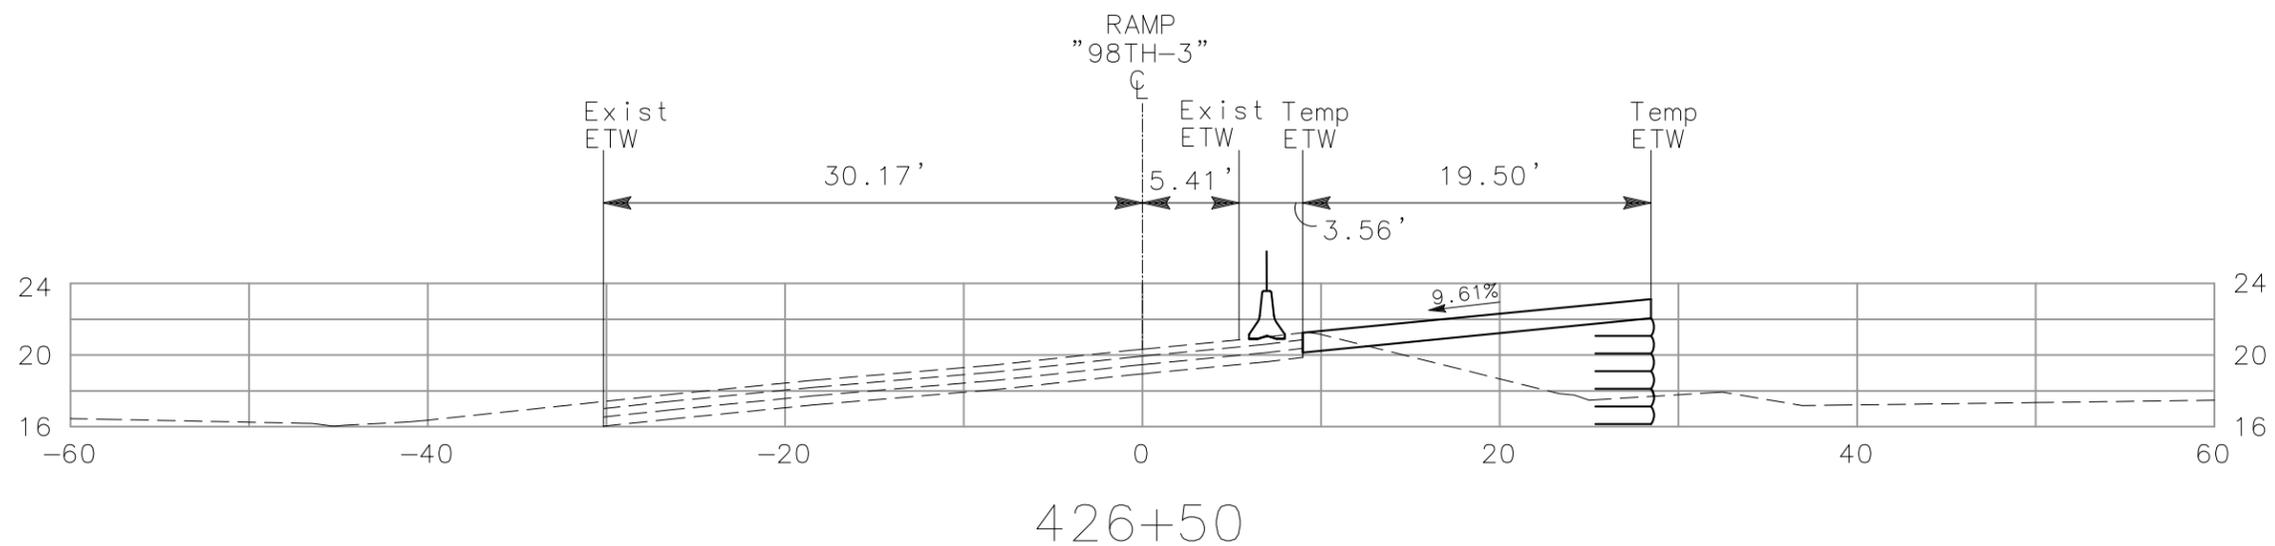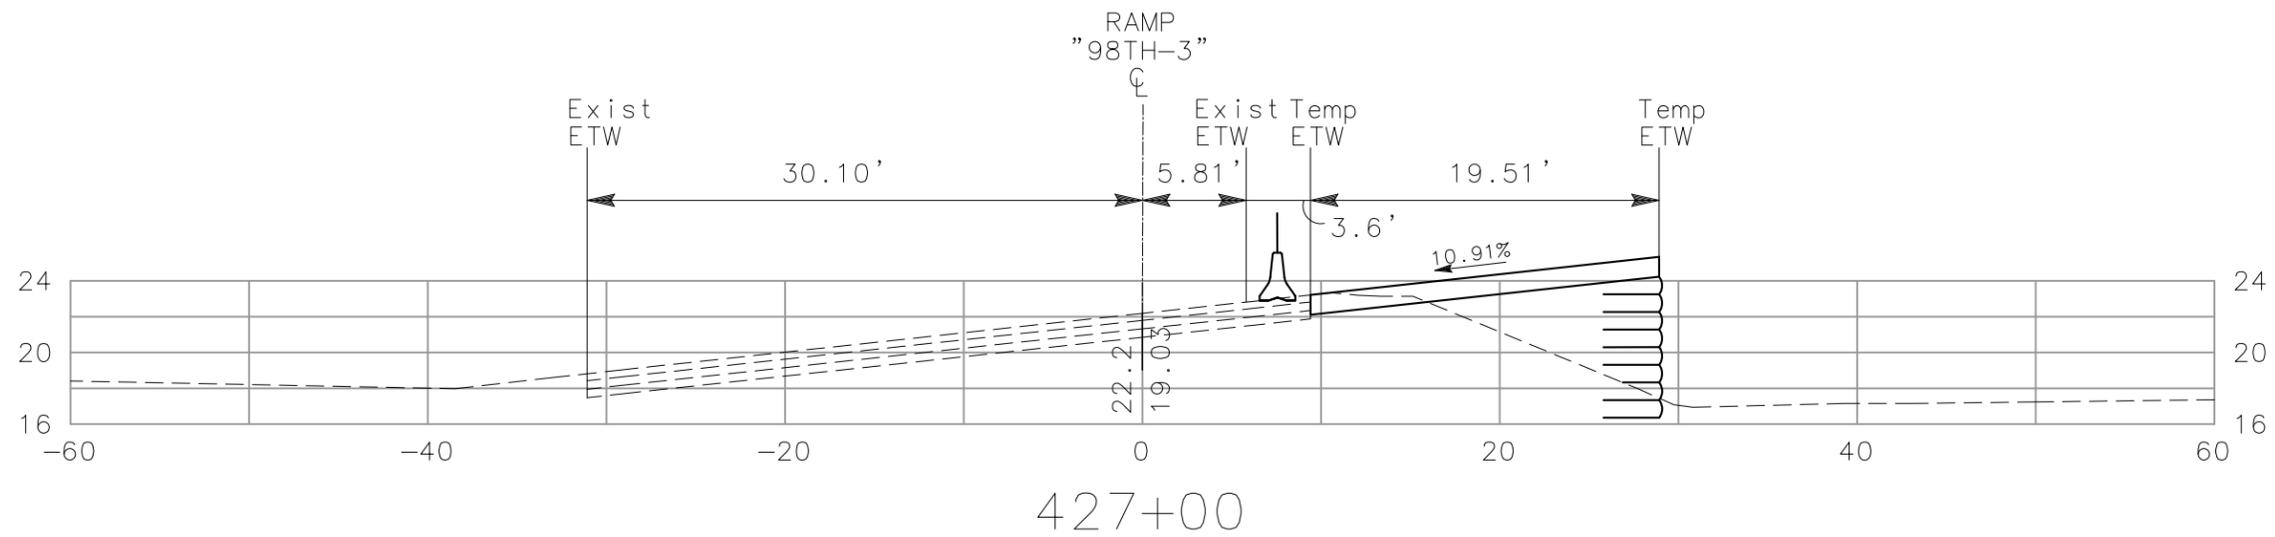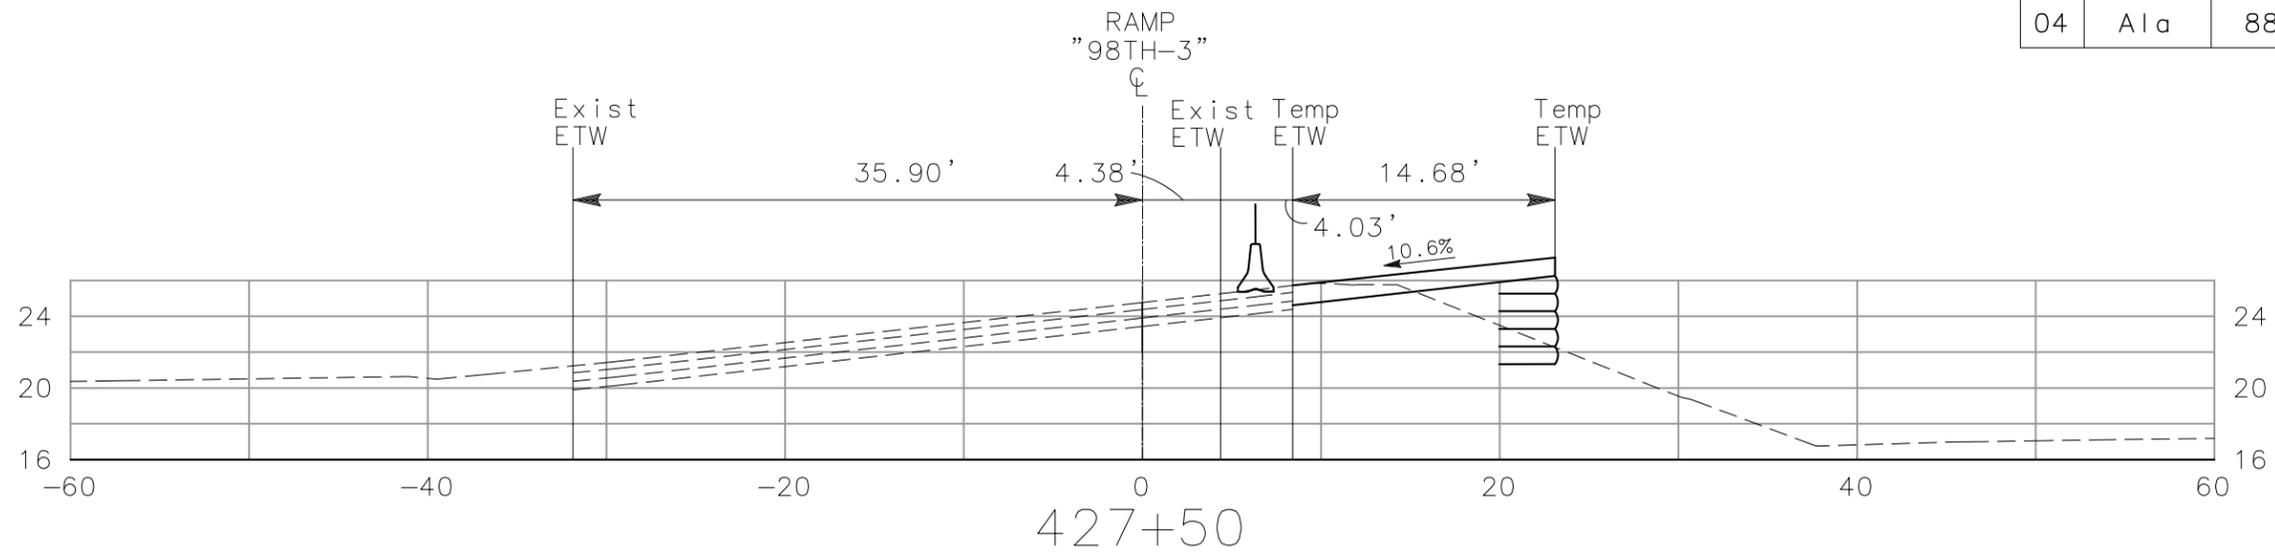


ALL DIMENSIONS ARE IN FEET UNLESS OTHERWISE SHOWN

DETOUR 1
 "98TH-3" LINE
 CROSS SECTIONS
 SCALE: 1" = 10'

DIST	COUNTY	ROUTE	POST MILE TOTAL PROJECT	NO.	SHEETS
04	Ala	880	24.0/25.5	3	11

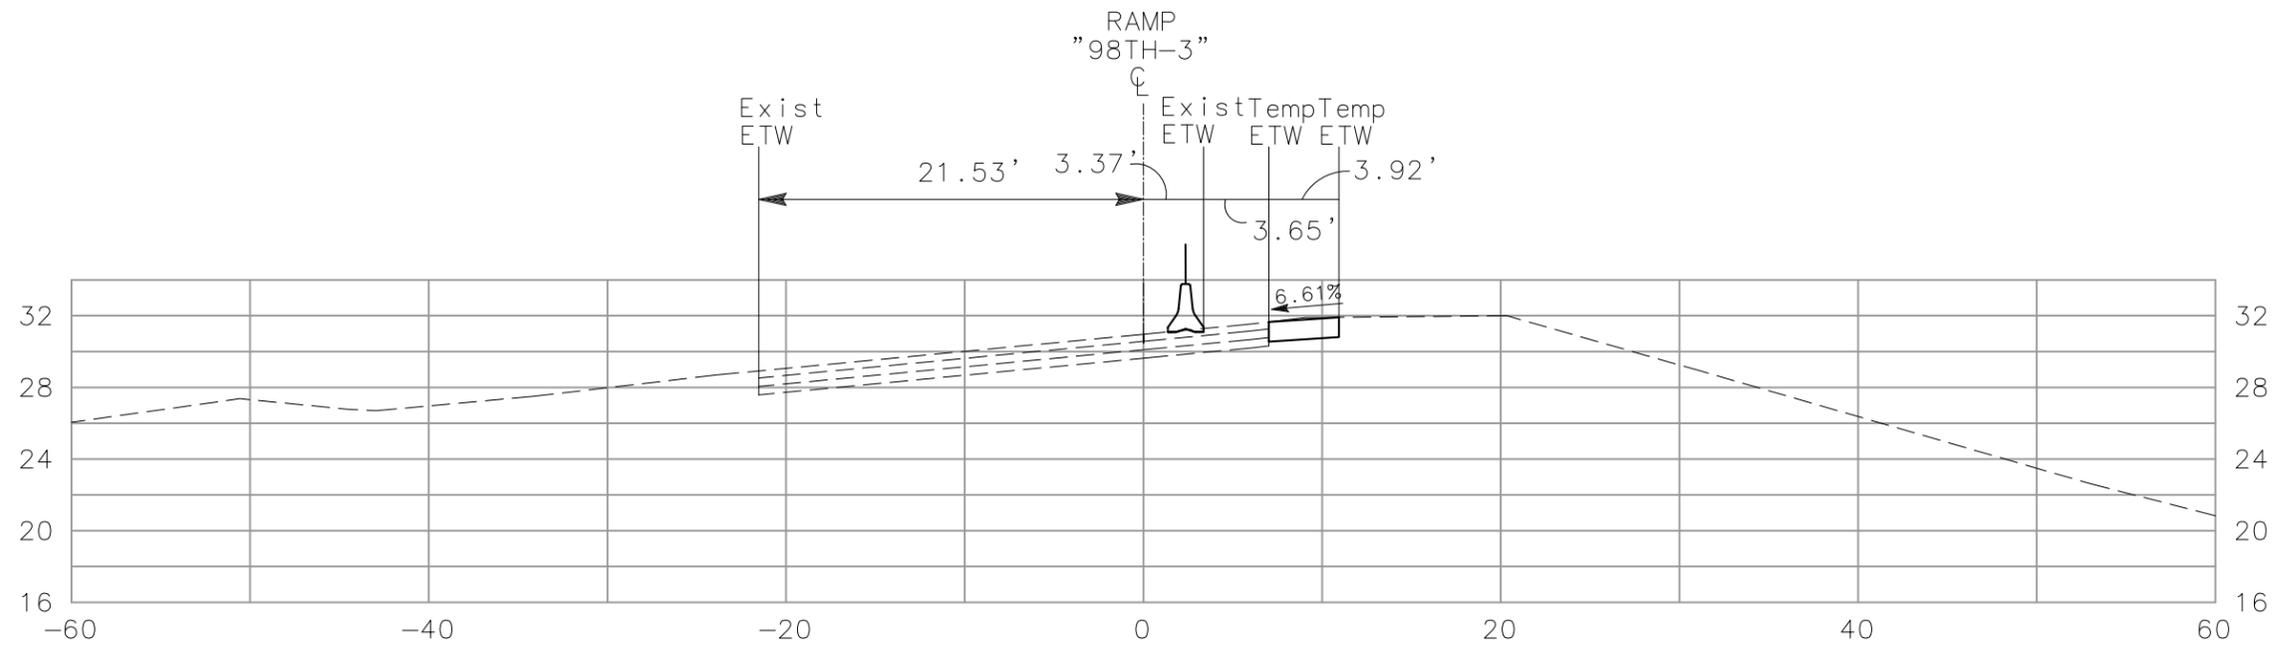

428+50



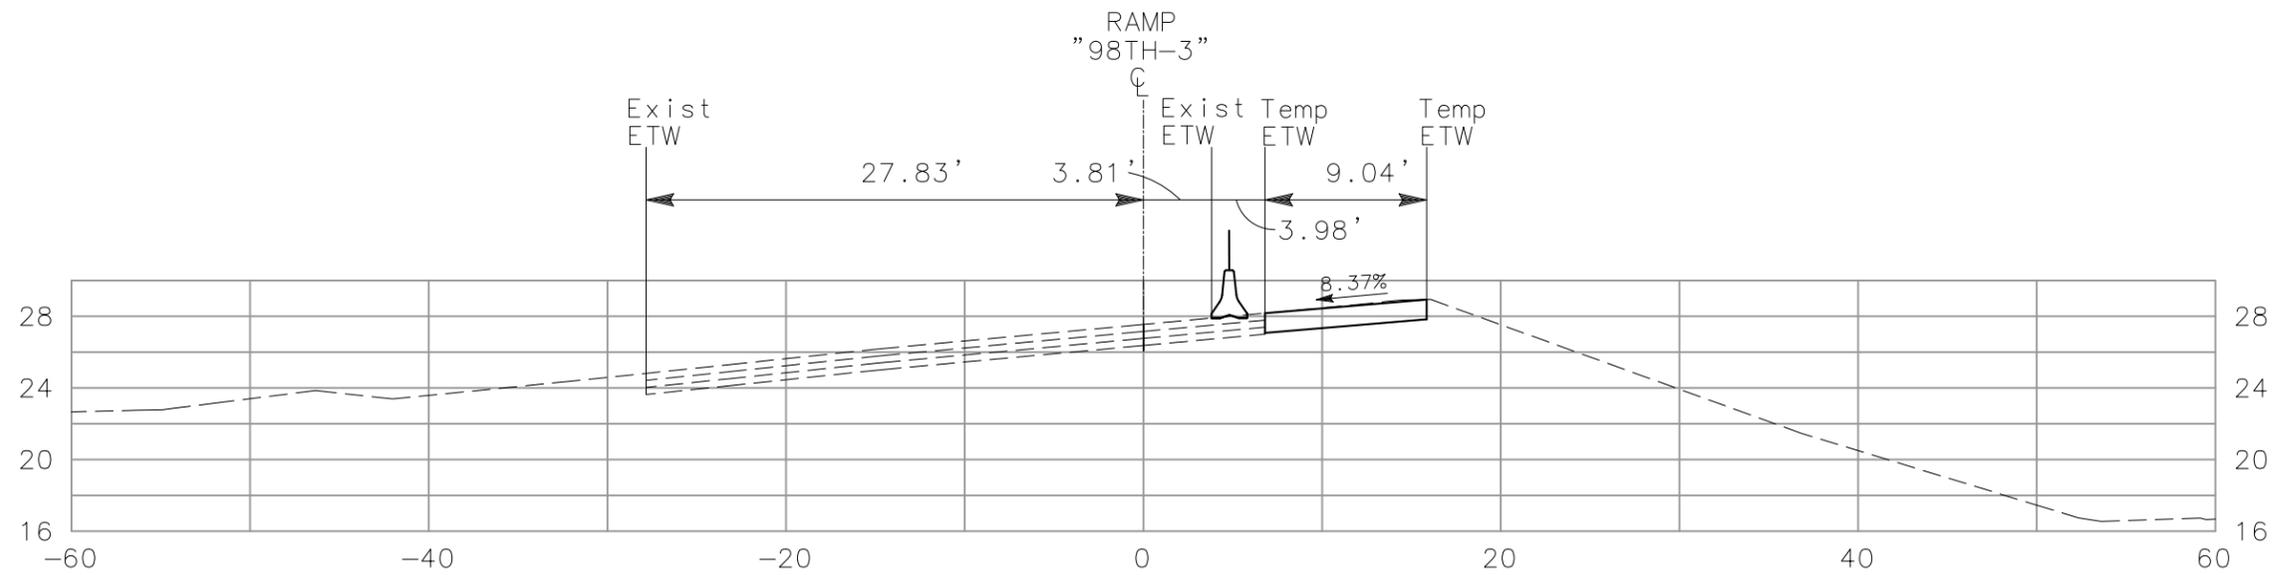


428+00

DETOUR 1
 "98TH-3" LINE
 CROSS SECTIONS
 SCALE: 1" = 10'

ALL DIMENSIONS ARE IN FEET UNLESS OTHERWISE SHOWN




DIST	COUNTY	ROUTE	POST MILE TOTAL PROJECT	NO.	SHEETS
04	Ala	880	24.0/25.5	4	11

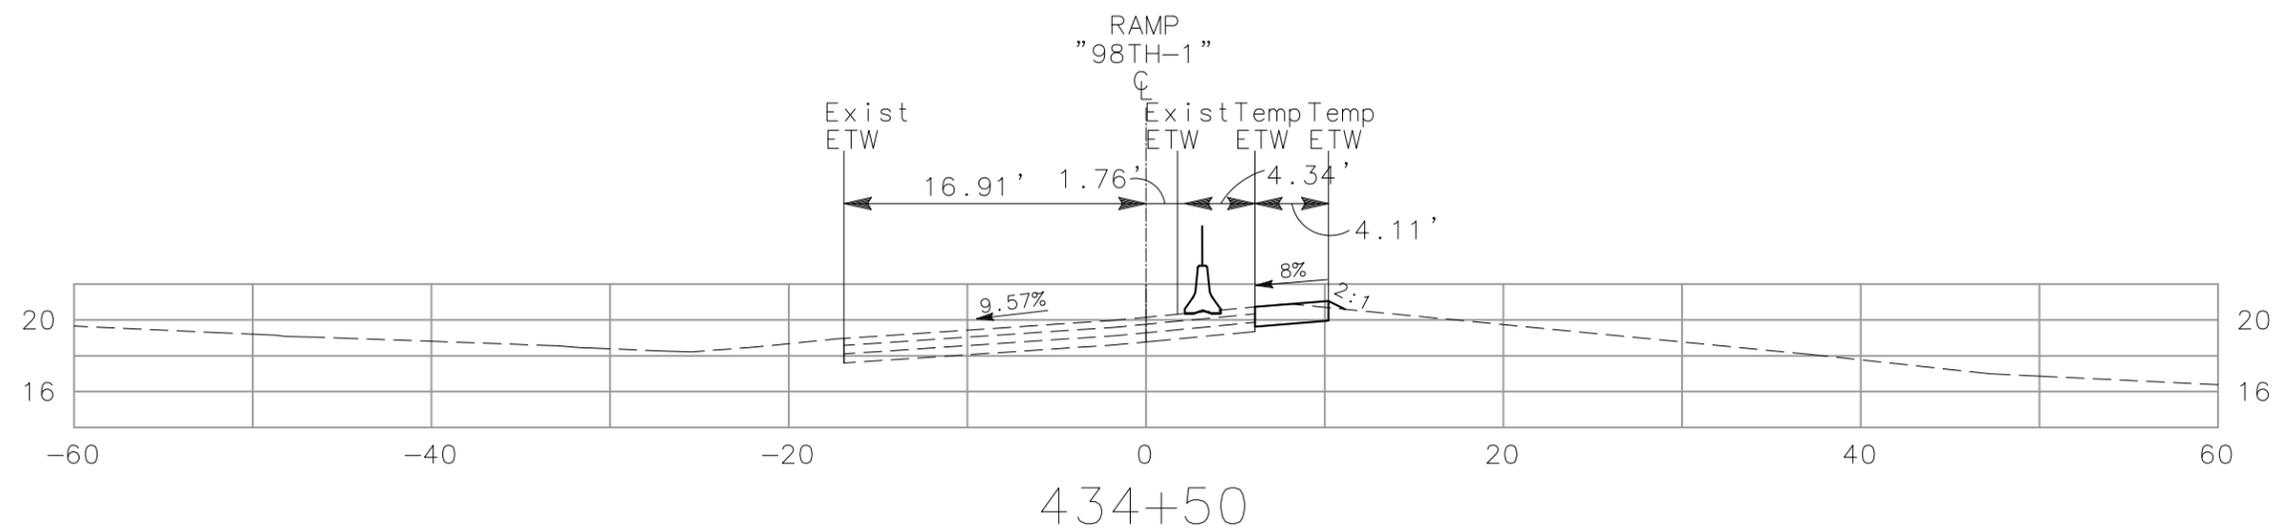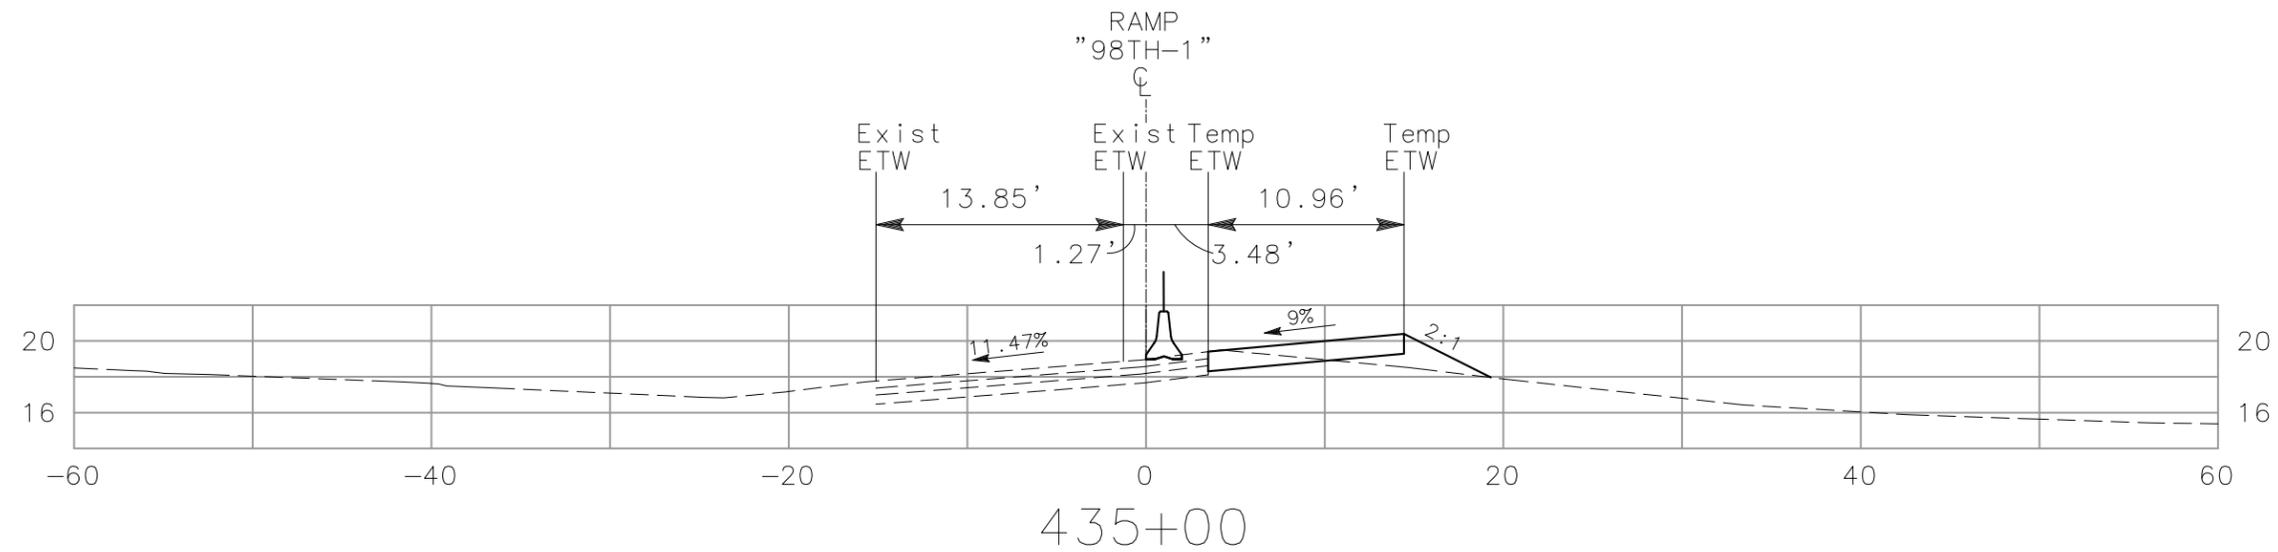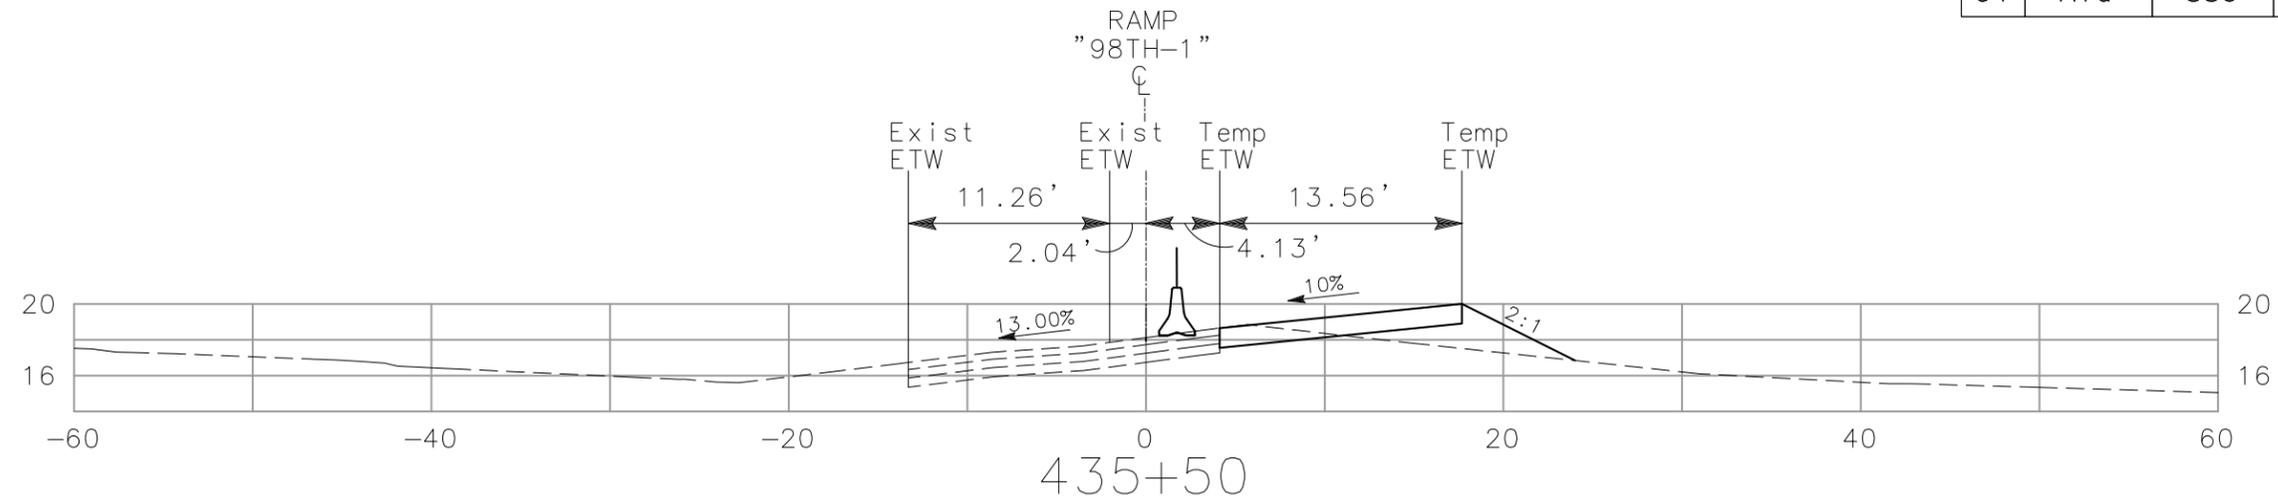

ALL DIMENSIONS ARE IN FEET UNLESS OTHERWISE SHOWN

DETOUR 2
 "98TH-1" LINE
 CROSS SECTIONS
 SCALE: 1" = 10'



DIST	COUNTY	ROUTE	POST MILE TOTAL PROJECT	NO.	SHEETS
04	Ala	880	24.0/25.5	5	11

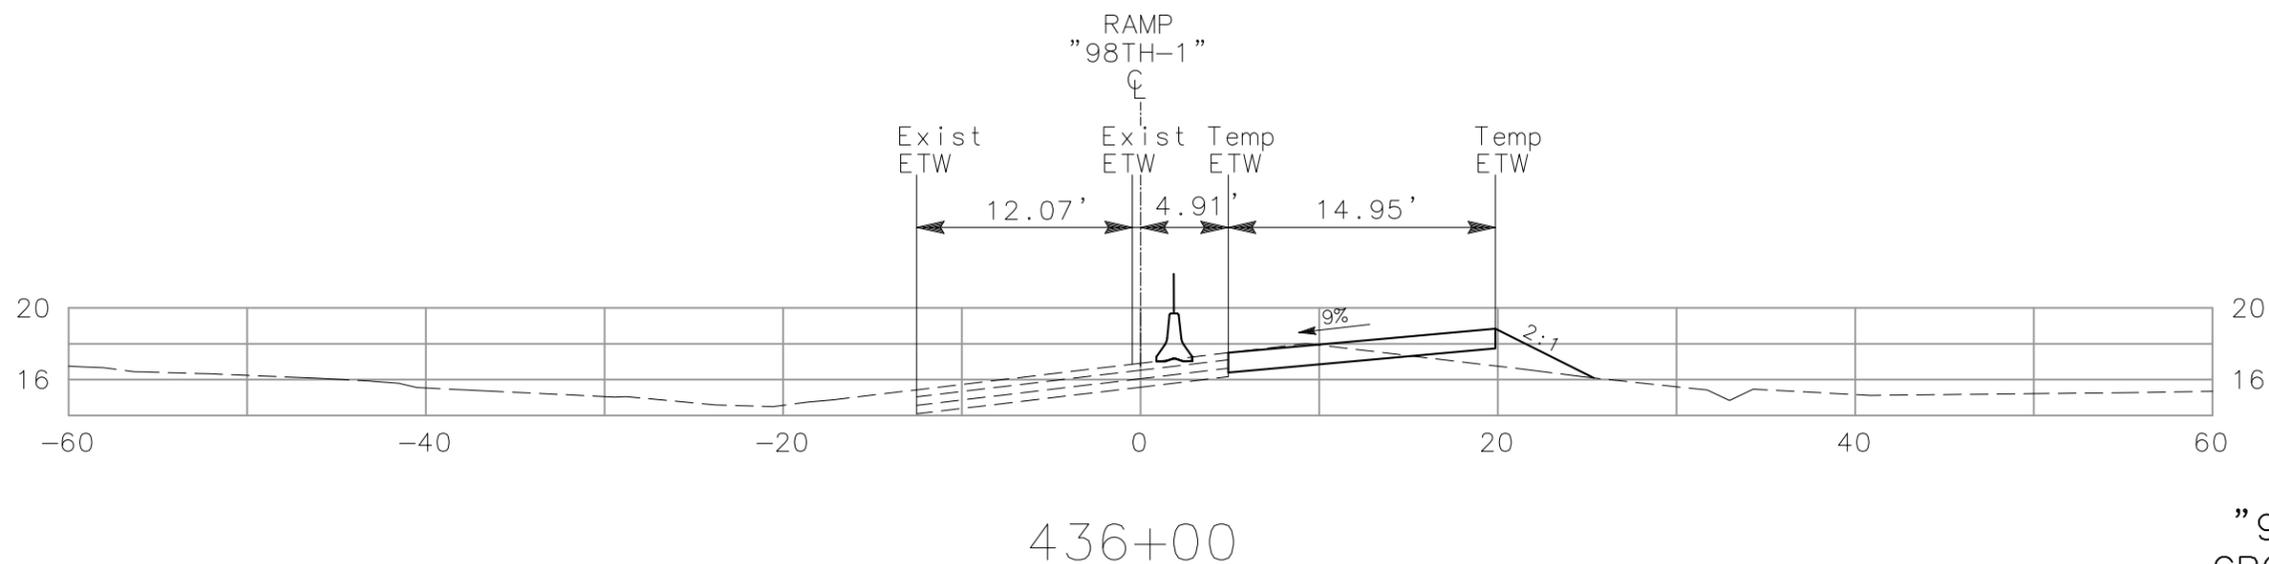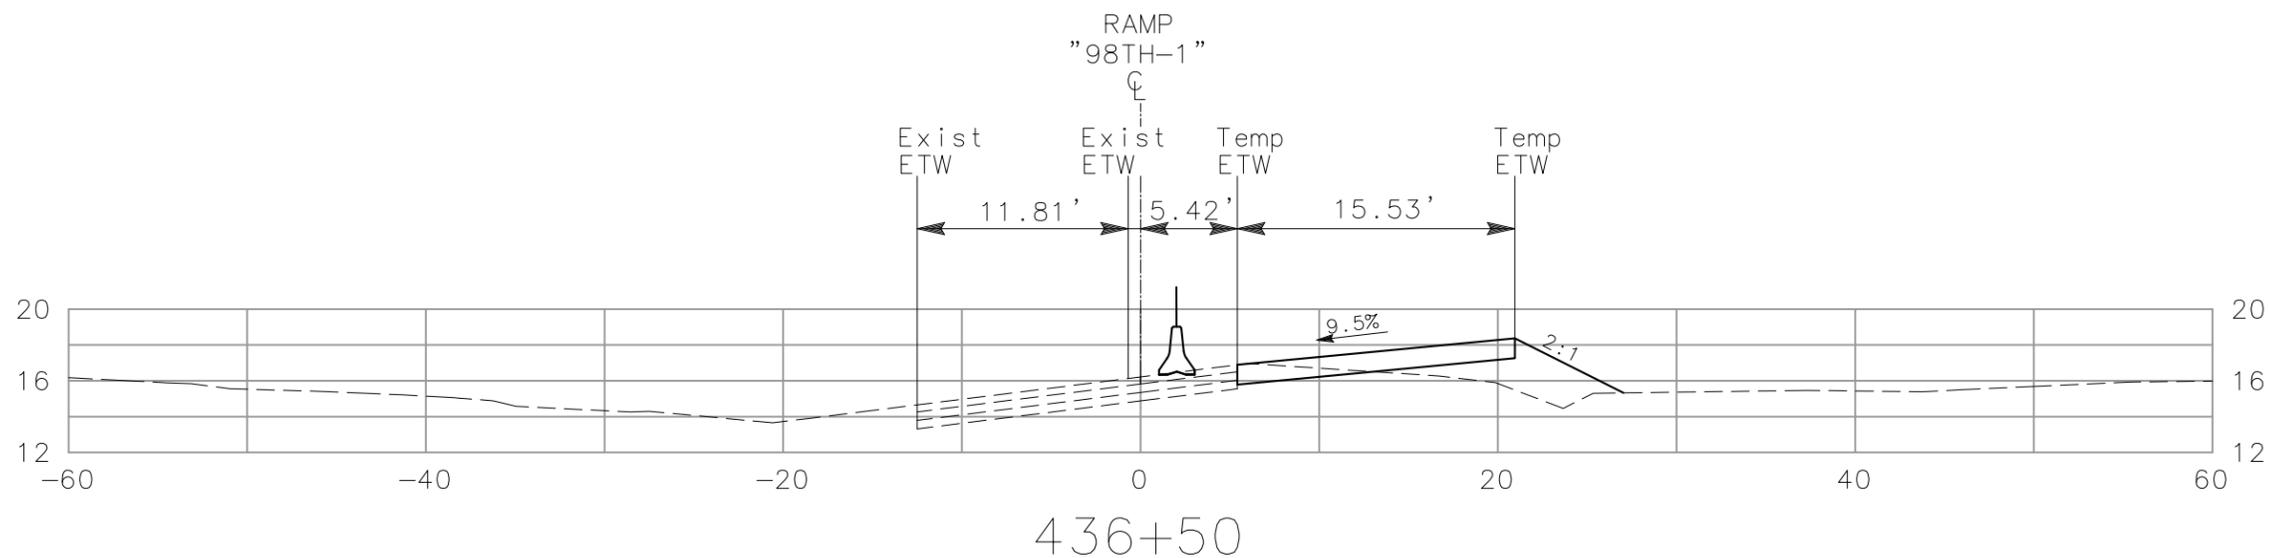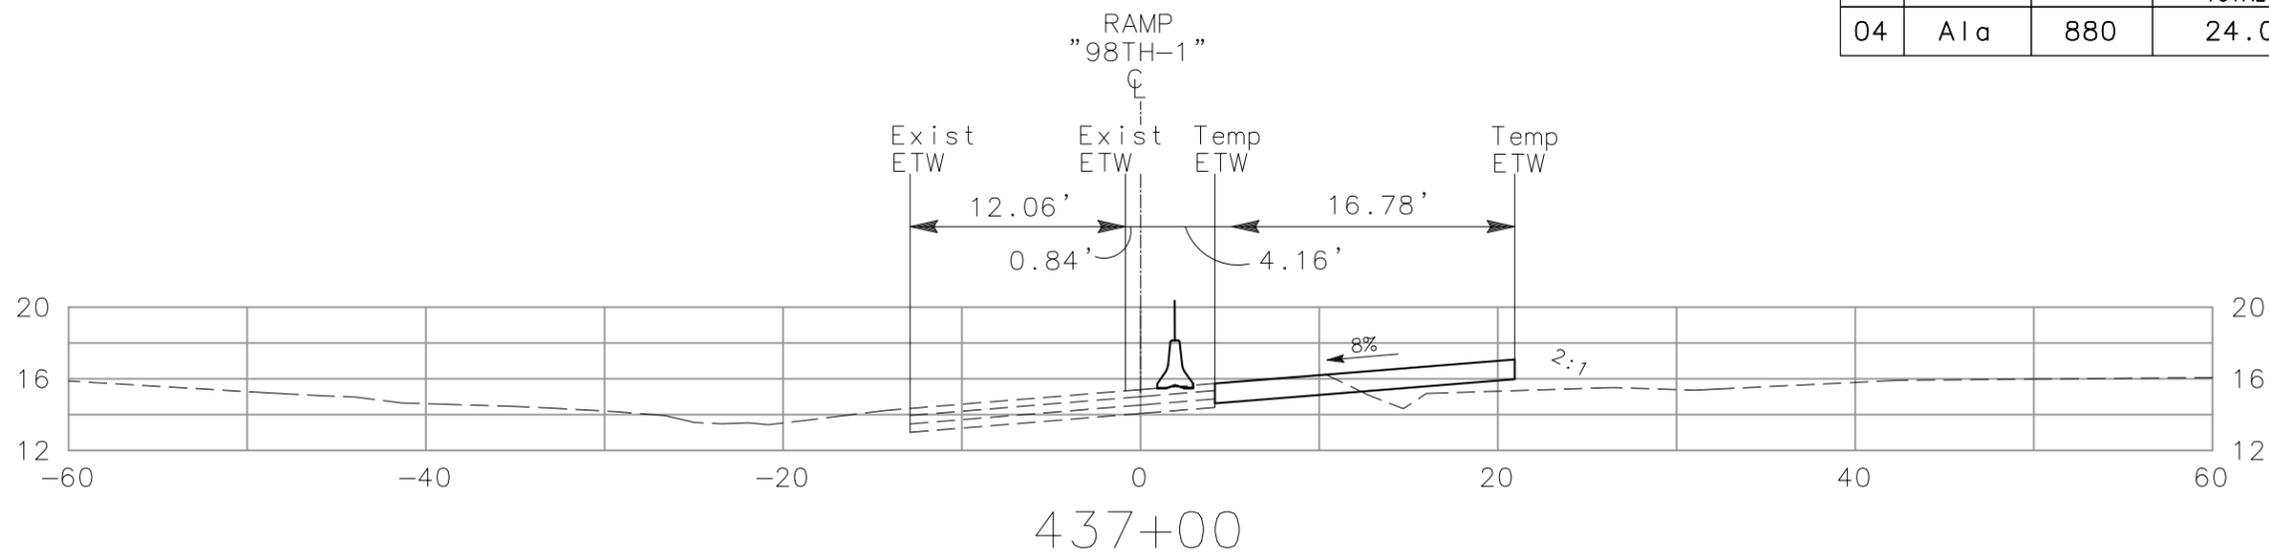

DETOUR 2
 "98TH-1" LINE
 CROSS SECTIONS
 SCALE: 1" = 10'

ALL DIMENSIONS ARE IN FEET UNLESS OTHERWISE SHOWN



DIST	COUNTY	ROUTE	POST MILE TOTAL PROJECT	NO.	SHEETS
04	Ala	880	24.0/25.5	6	11

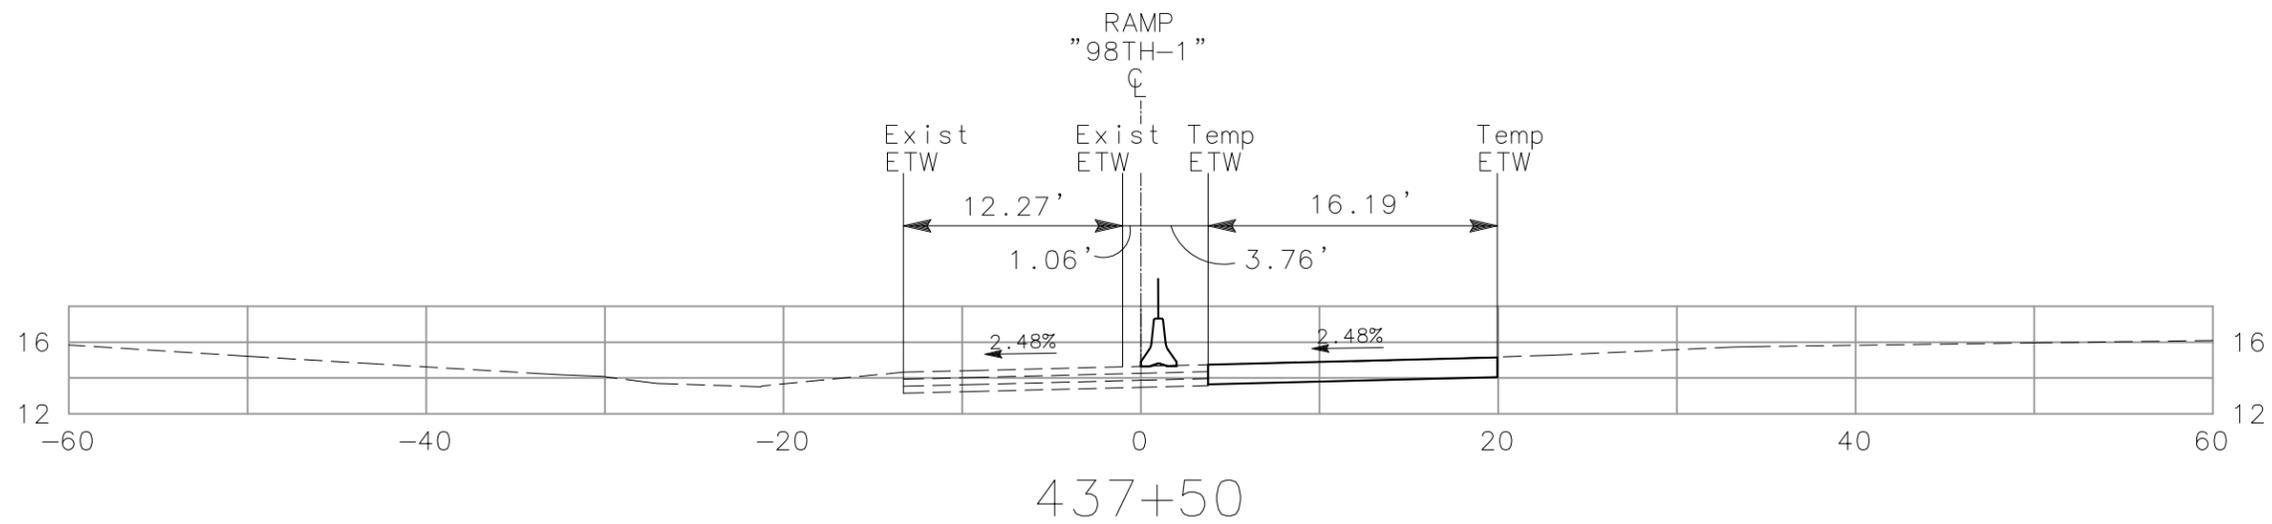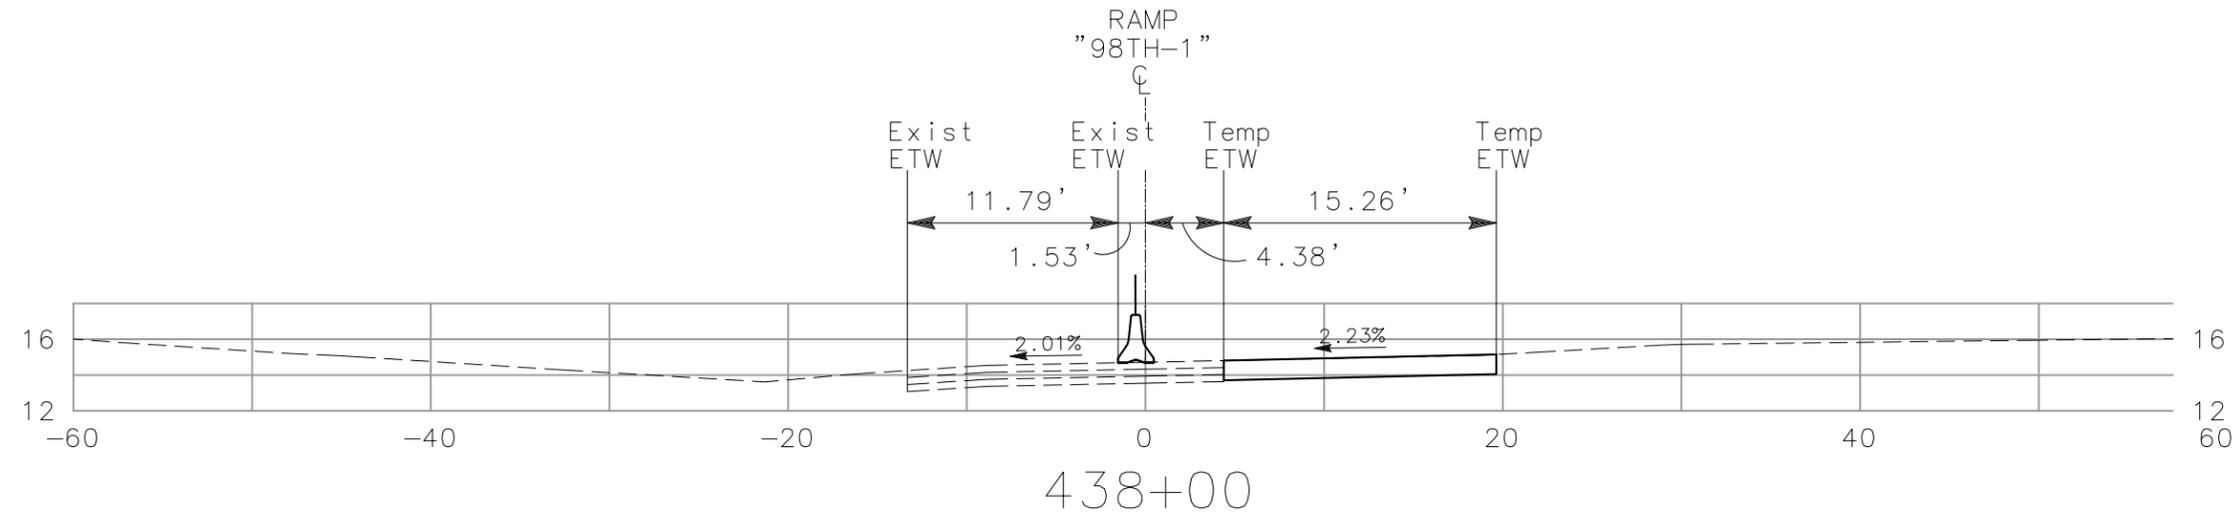

ALL DIMENSIONS ARE IN FEET UNLESS OTHERWISE SHOWN

DETOUR 2
 "98TH-1" LINE
 CROSS SECTIONS
 SCALE: 1" = 10'




DIST	COUNTY	ROUTE	POST MILE TOTAL PROJECT	NO.	SHEETS
04	Ala	880	24.0/25.5	7	11

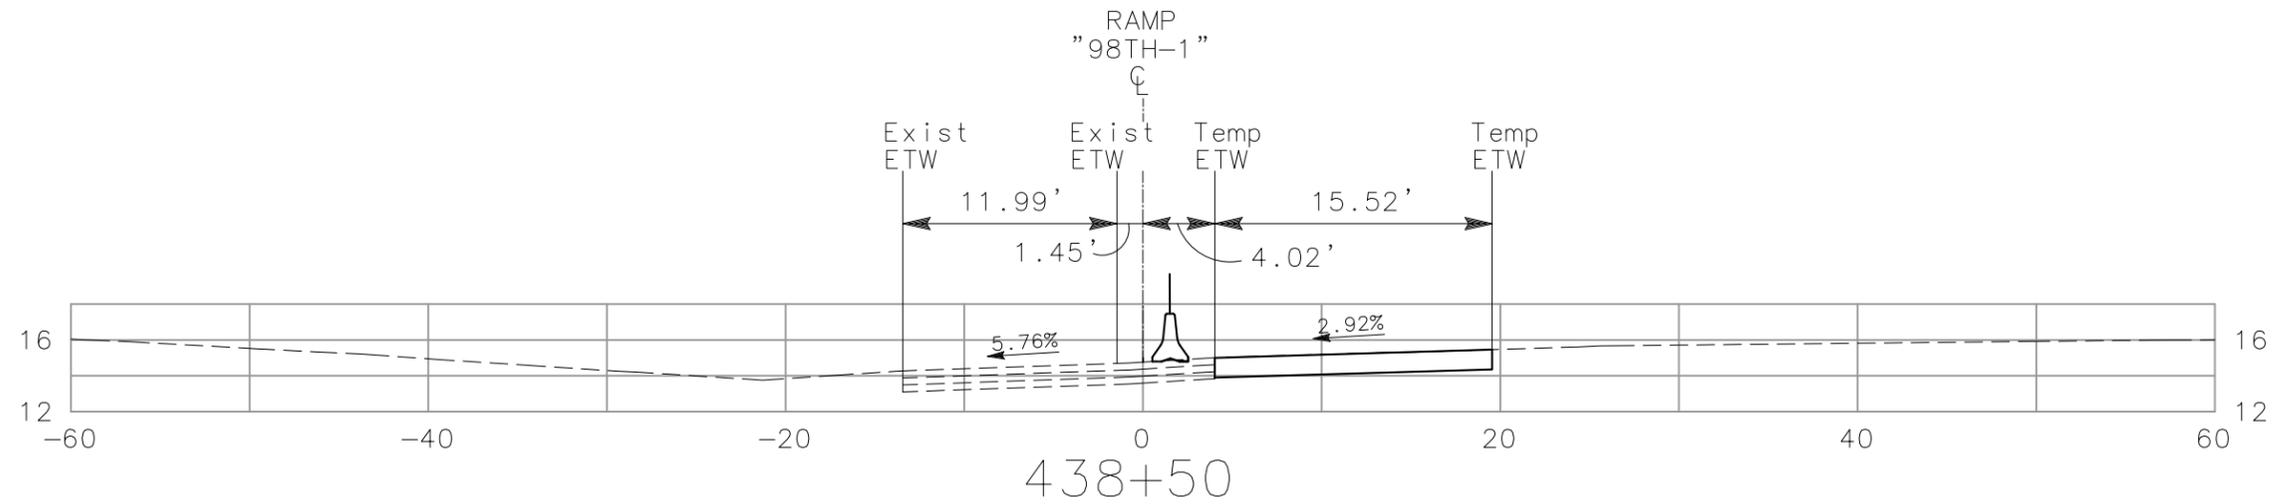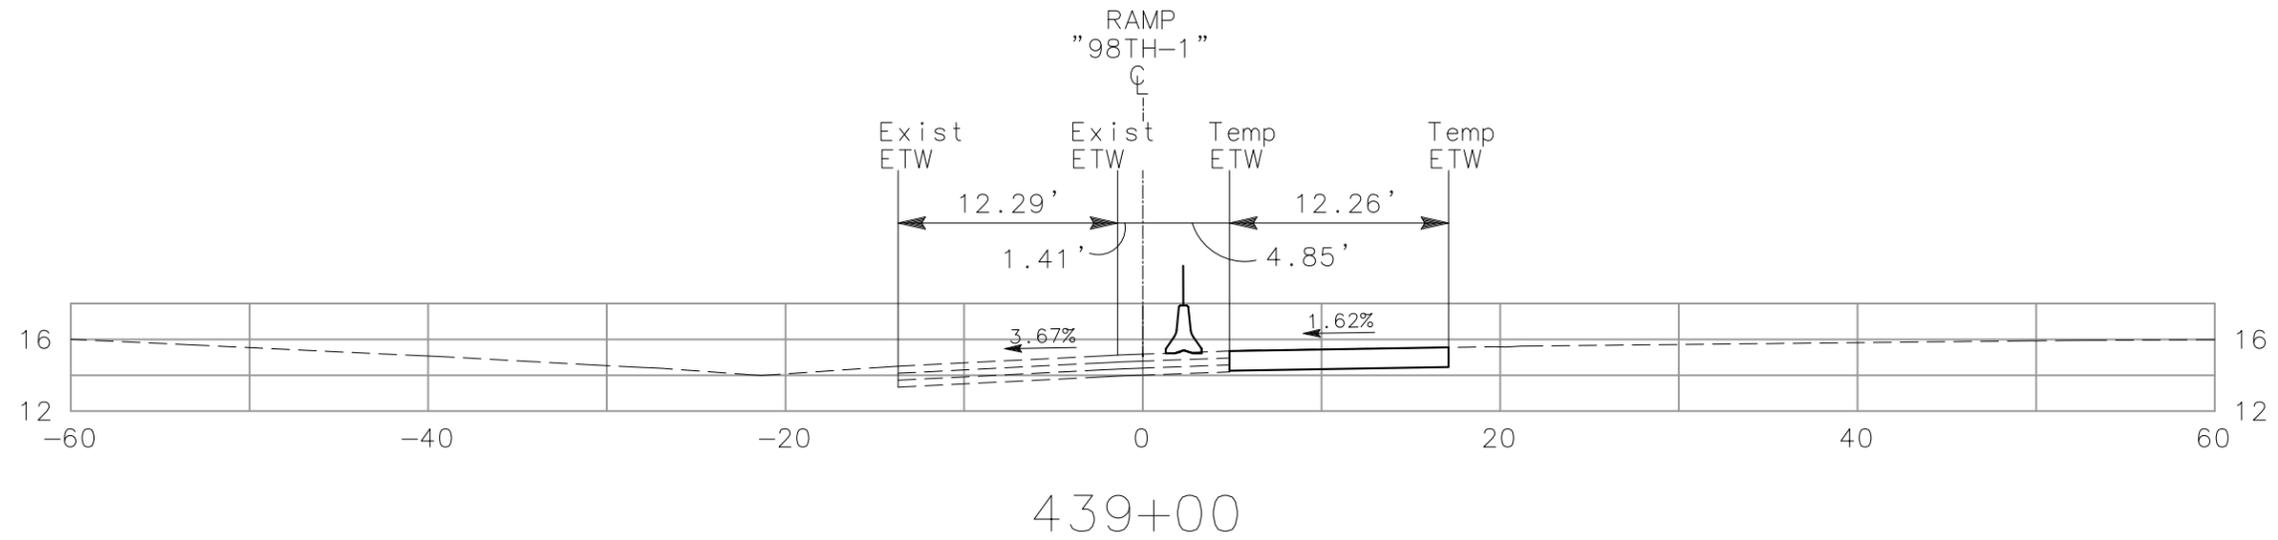

ALL DIMENSIONS ARE IN FEET UNLESS OTHERWISE SHOWN

DETOUR 2
 "98TH-1" LINE
 CROSS SECTIONS
 SCALE: 1" = 10'




DIST	COUNTY	ROUTE	POST MILE TOTAL PROJECT	NO.	SHEETS
04	Ala	880	24.0/25.5	8	11

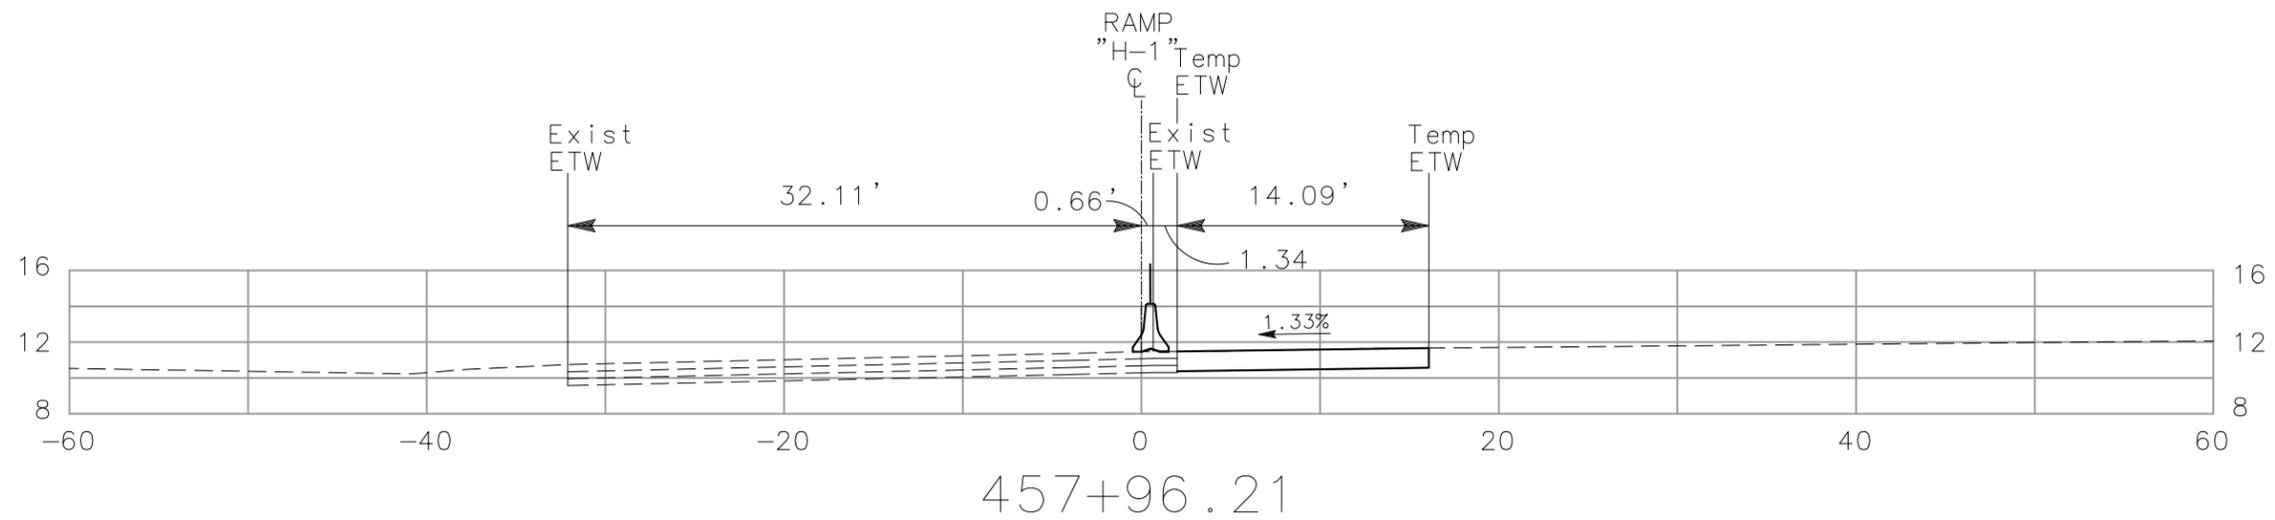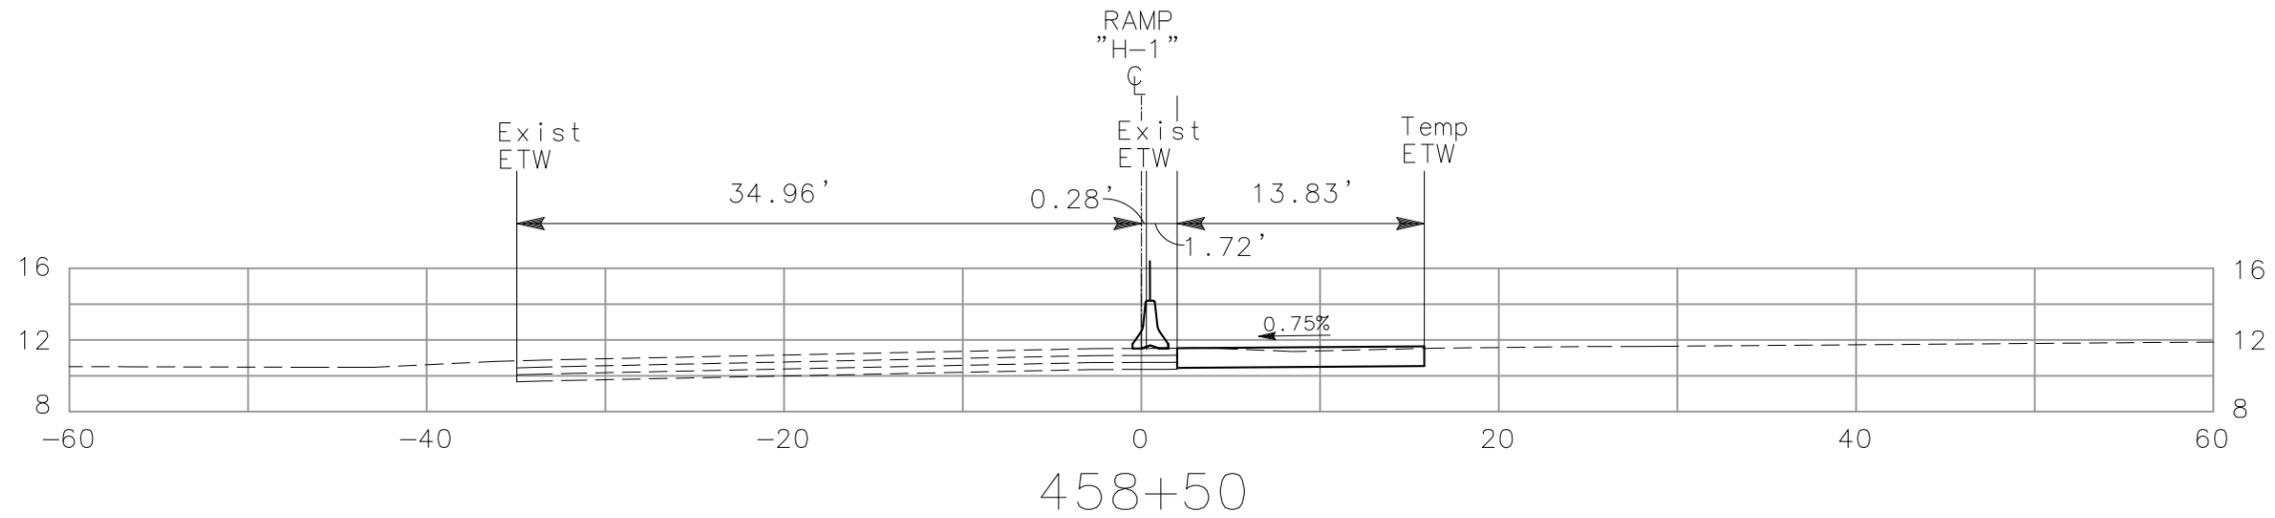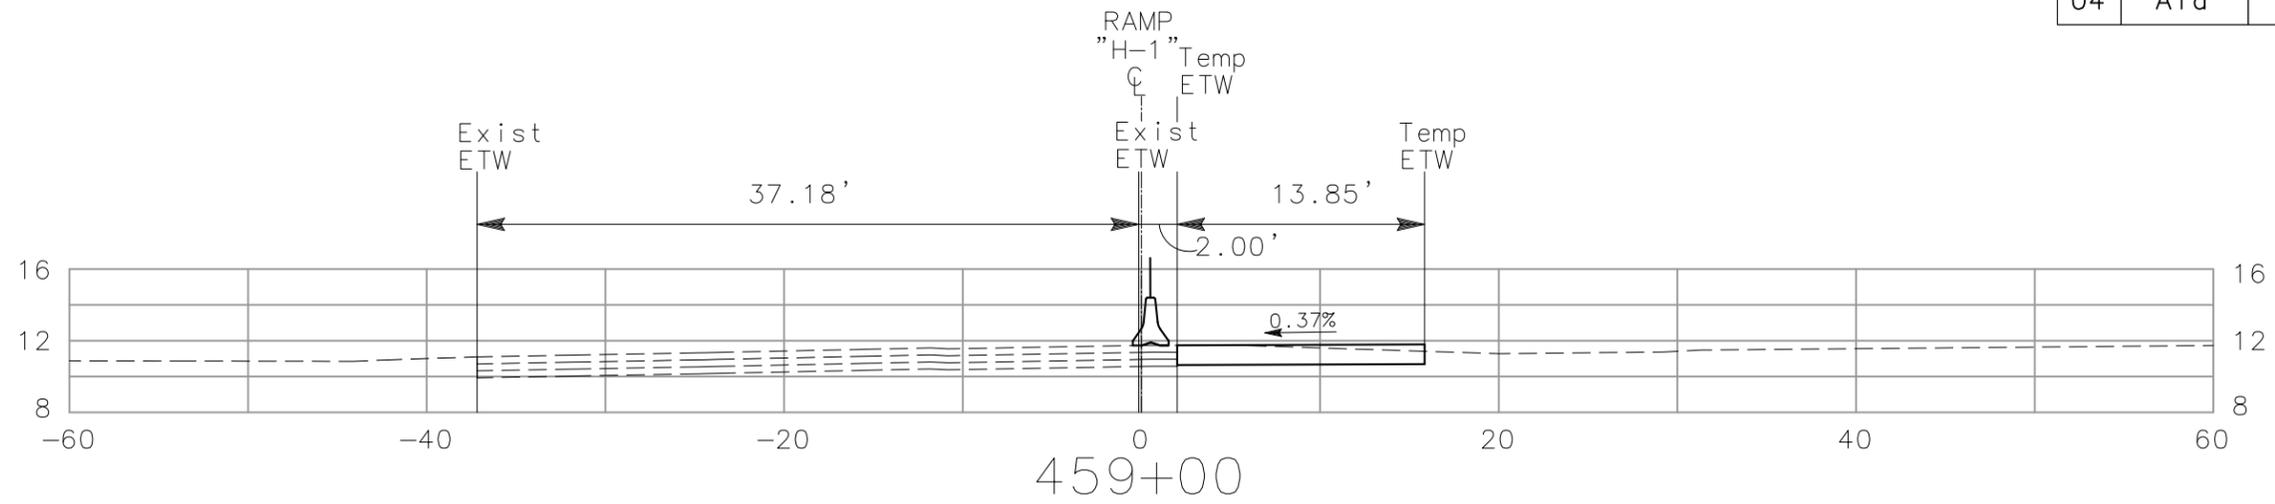

ALL DIMENSIONS ARE IN FEET UNLESS OTHERWISE SHOWN

DETOUR 3
 "H1" LINE
 CROSS SECTIONS
 SCALE: 1" = 10'




DIST	COUNTY	ROUTE	POST MILE TOTAL PROJECT	NO.	SHEETS
04	Ala	880	24.0/25.5	9	11

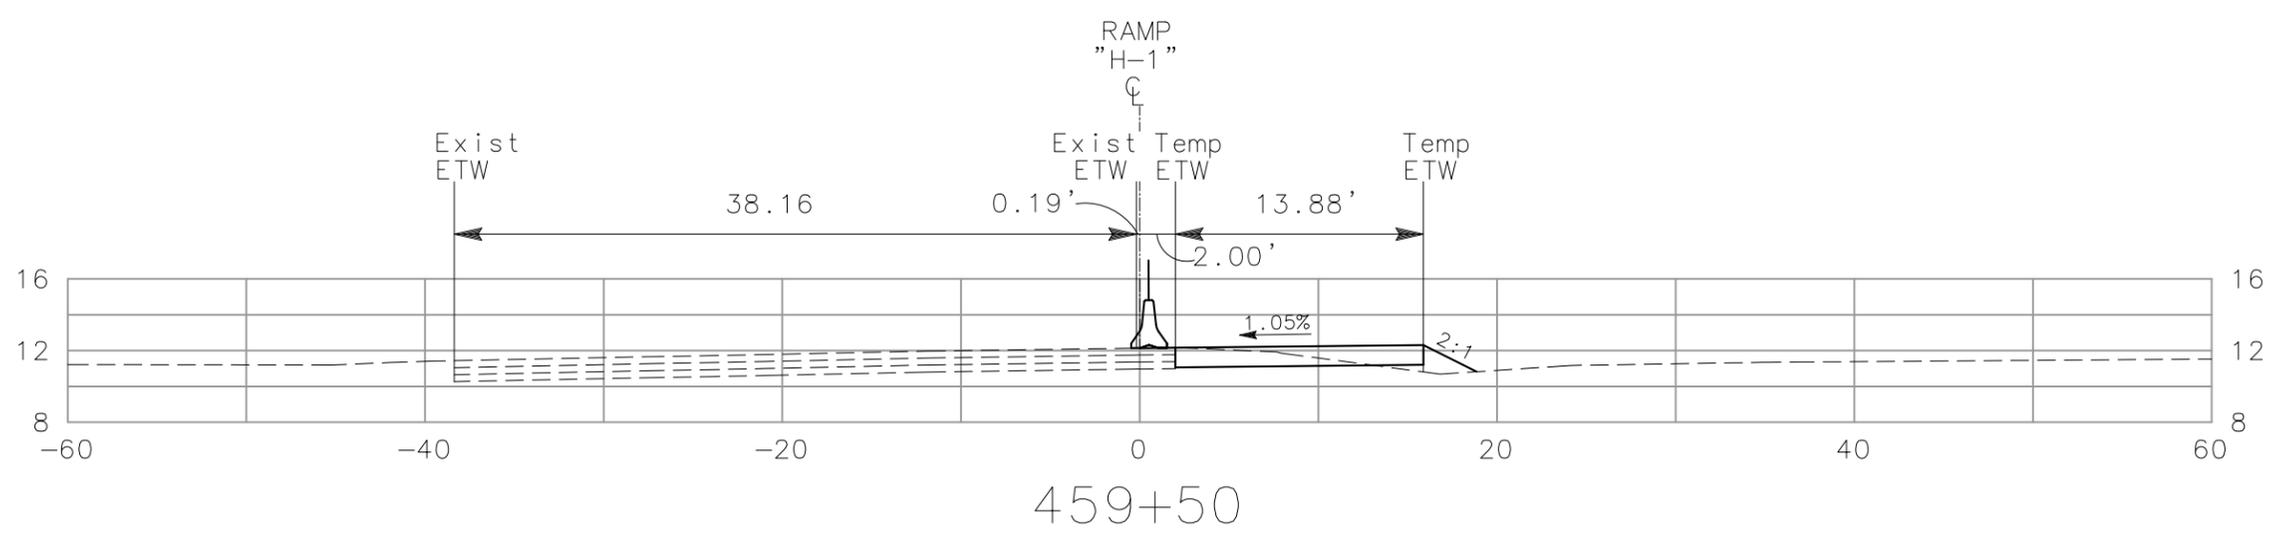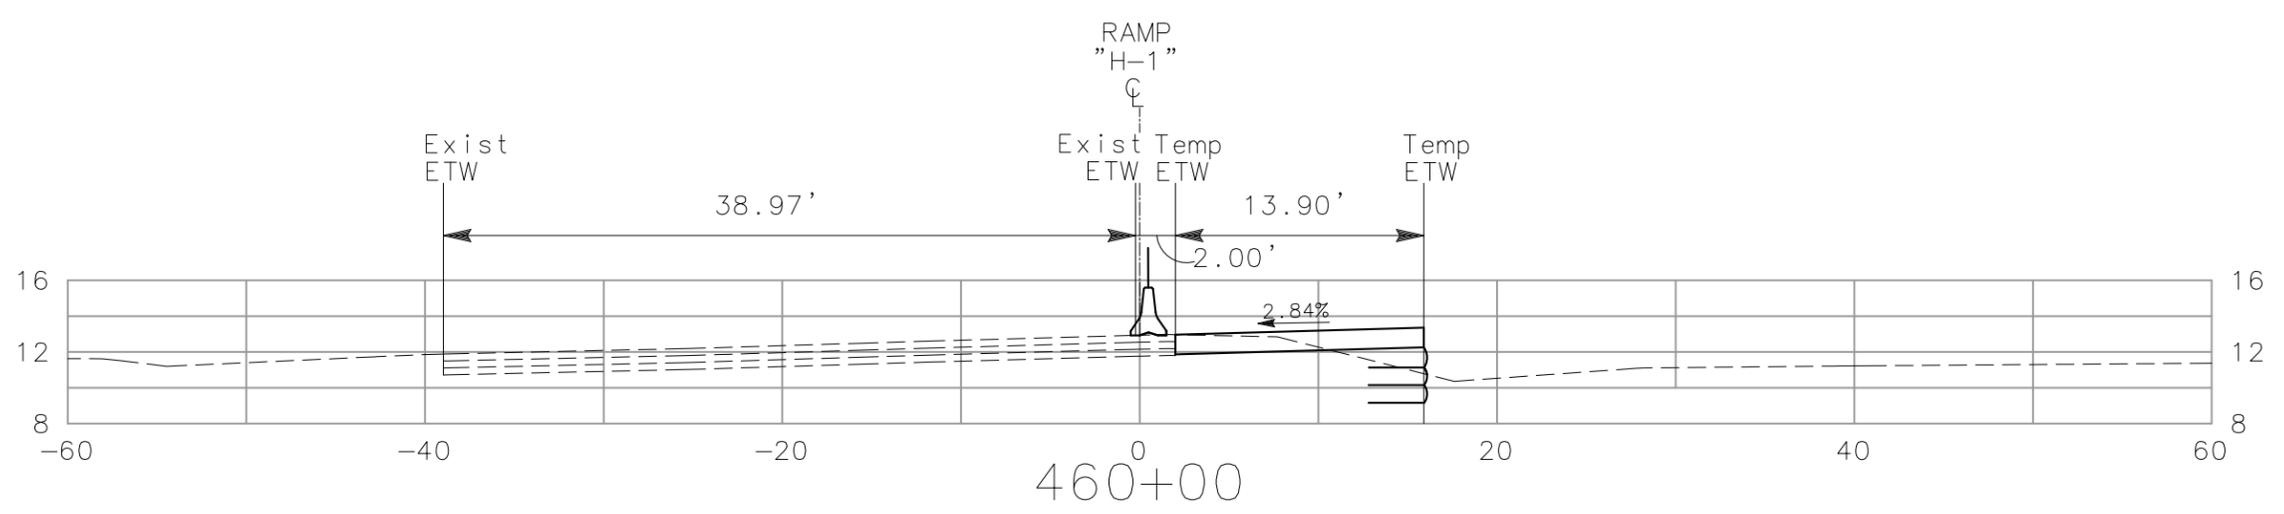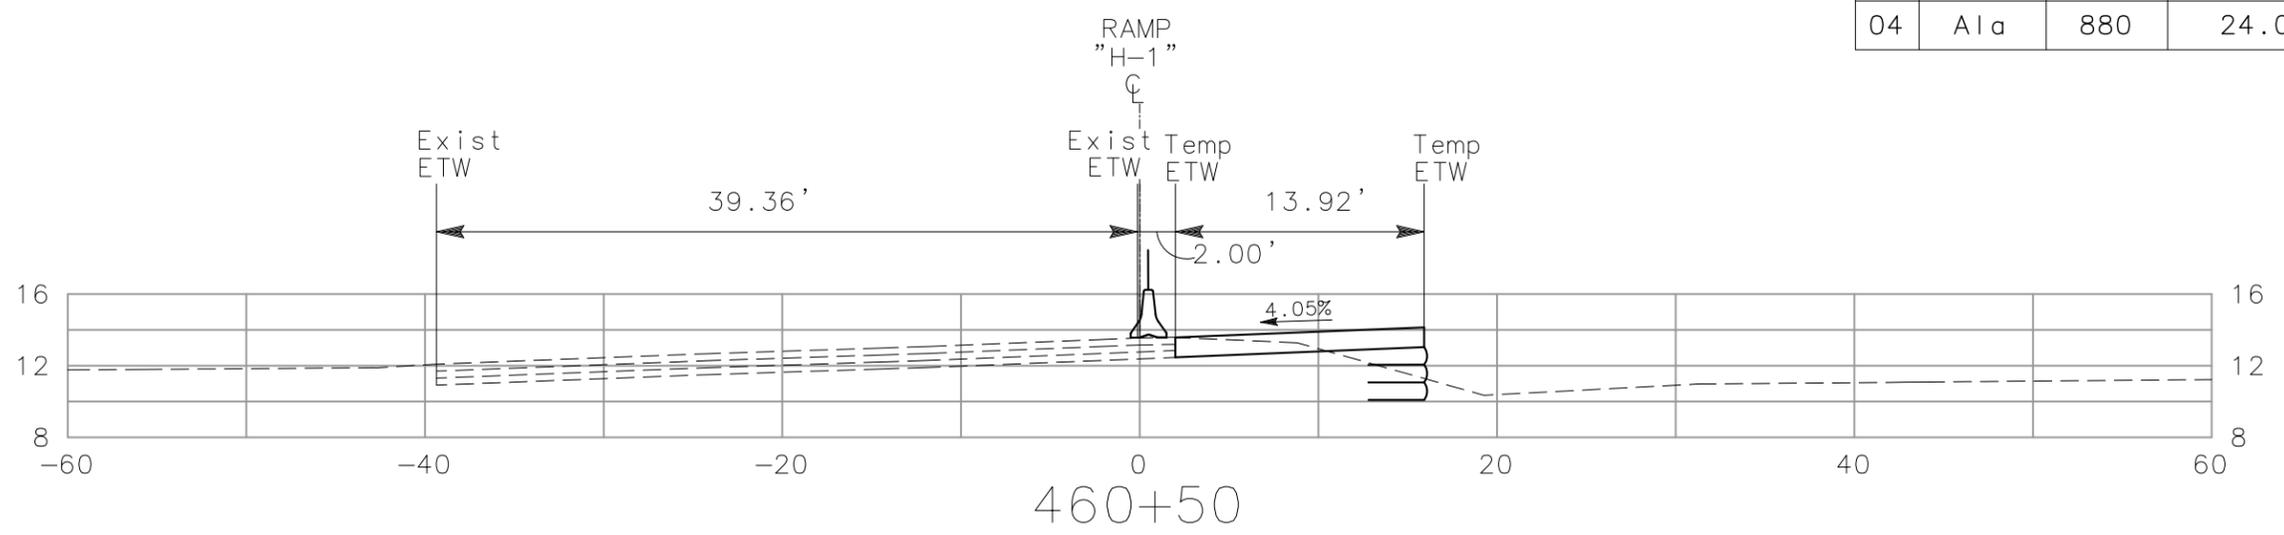

DETOUR 3
 "H1" LINE
 CROSS SECTIONS
 SCALE: 1" = 10'

ALL DIMENSIONS ARE IN FEET UNLESS OTHERWISE SHOWN




DIST	COUNTY	ROUTE	POST MILE TOTAL PROJECT	NO.	SHEETS
04	Ala	880	24.0/25.5	10	11

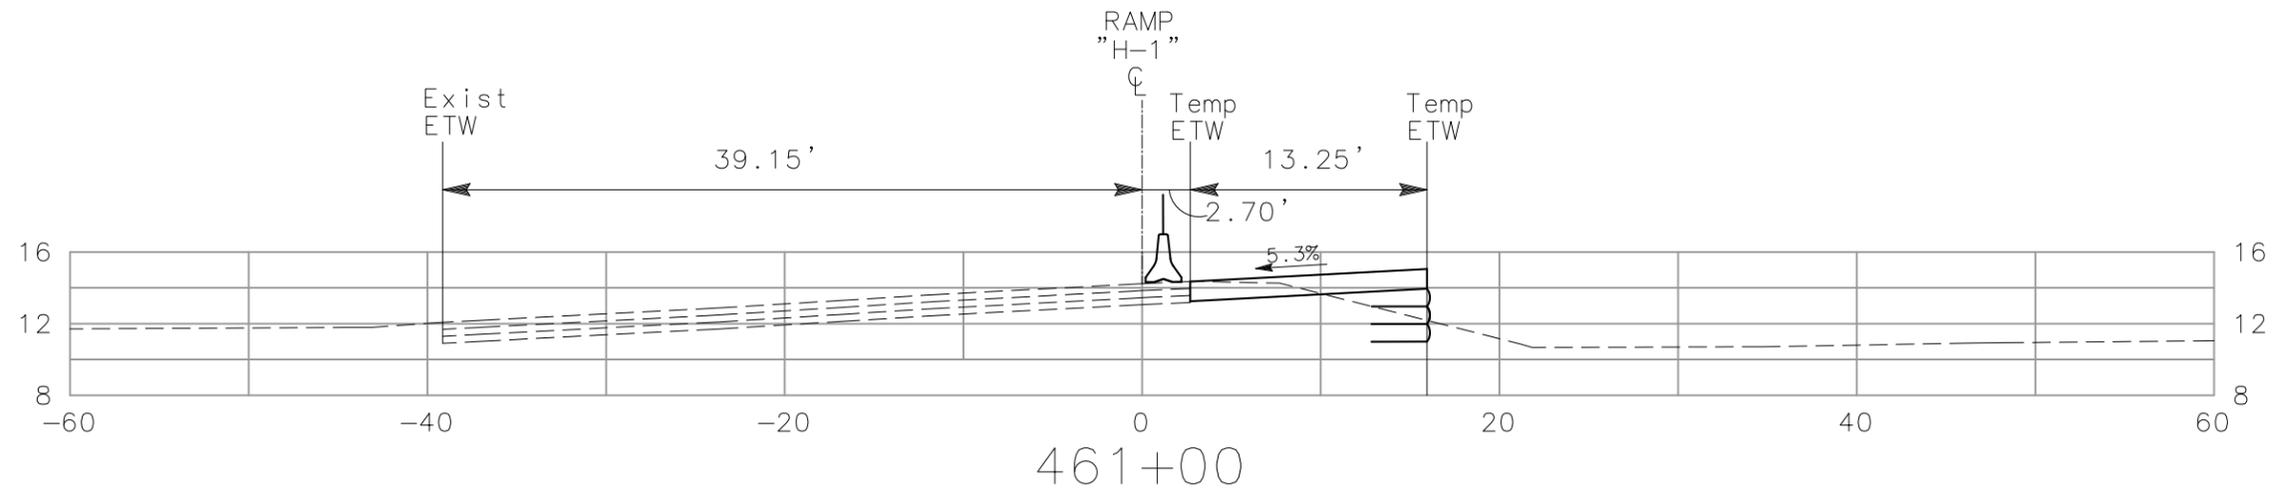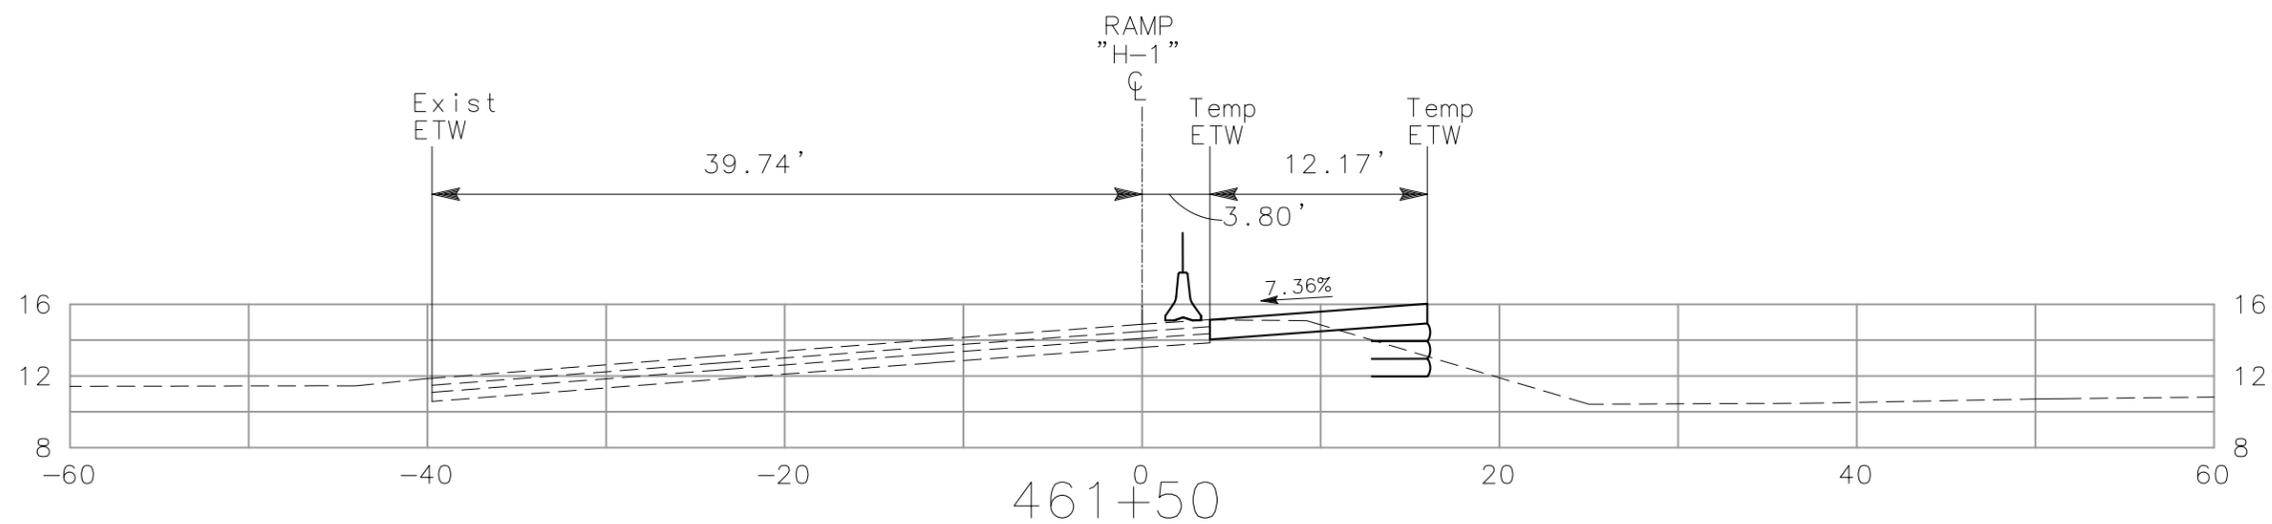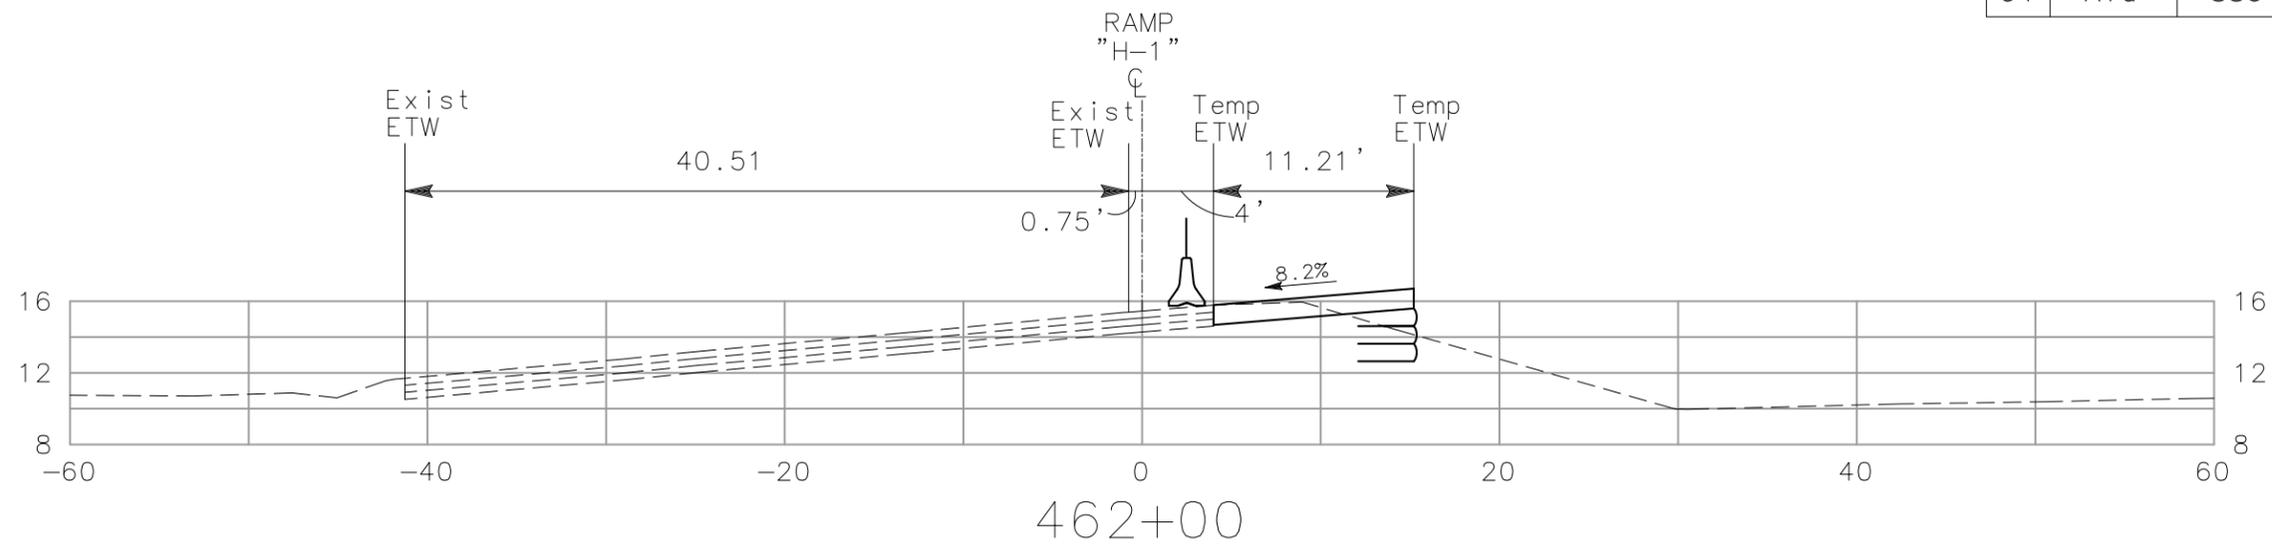

DETOUR 3
 "H1" LINE
 CROSS SECTIONS
 SCALE: 1" = 10'

ALL DIMENSIONS ARE IN FEET UNLESS OTHERWISE SHOWN





DIST	COUNTY	ROUTE	POST MILE TOTAL PROJECT	NO.	SHEETS
04	Ala	880	24.0/25.5	11	11

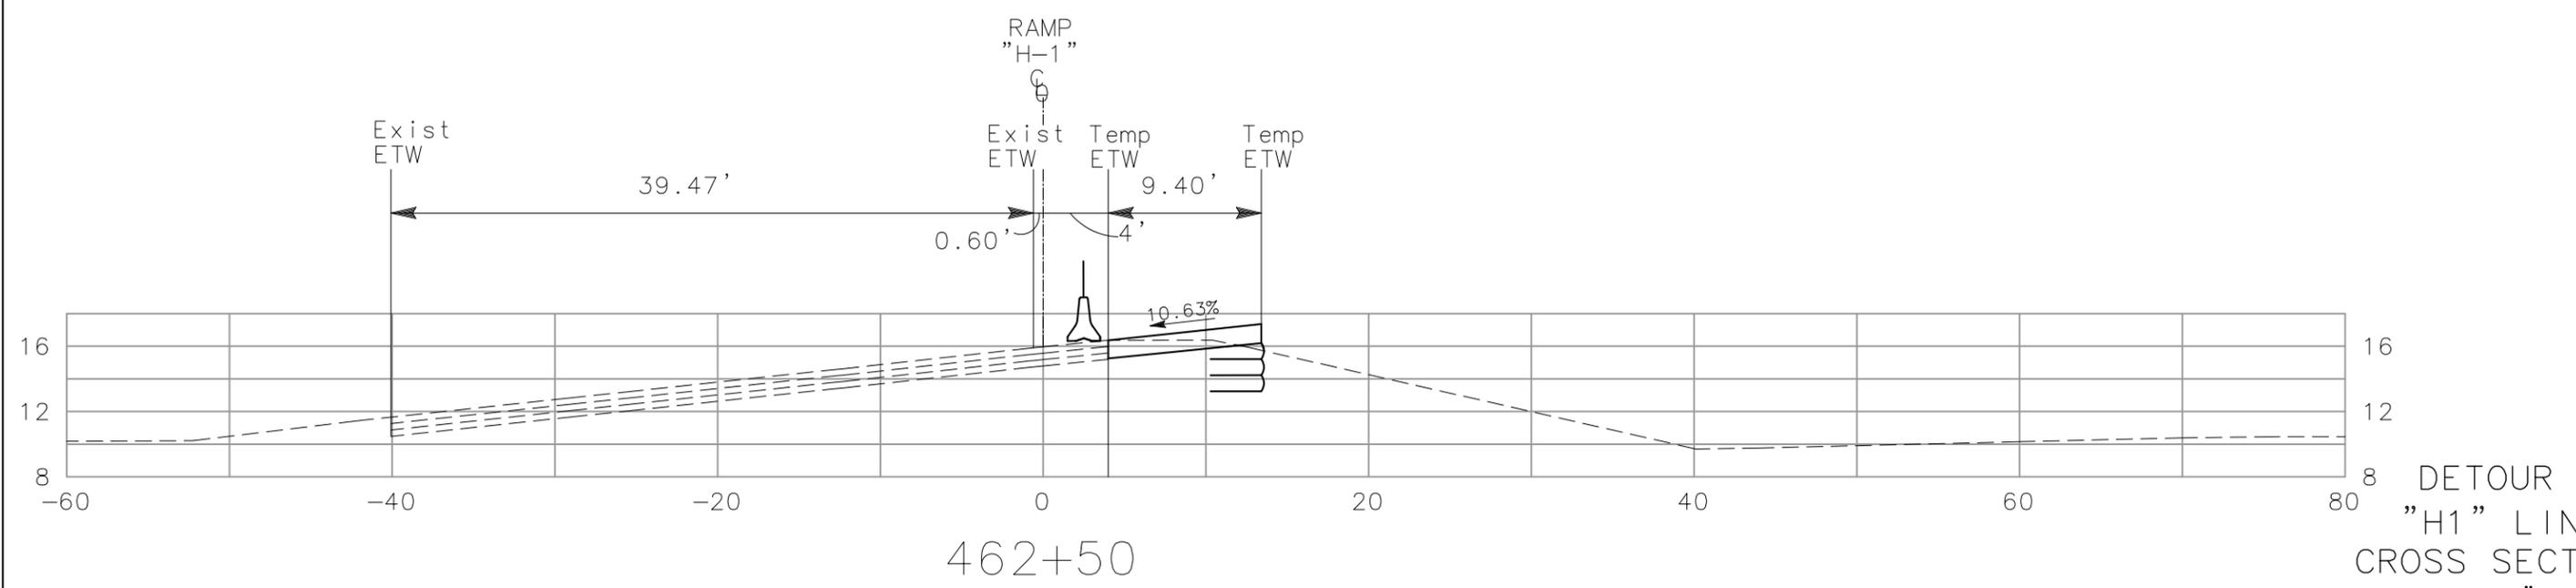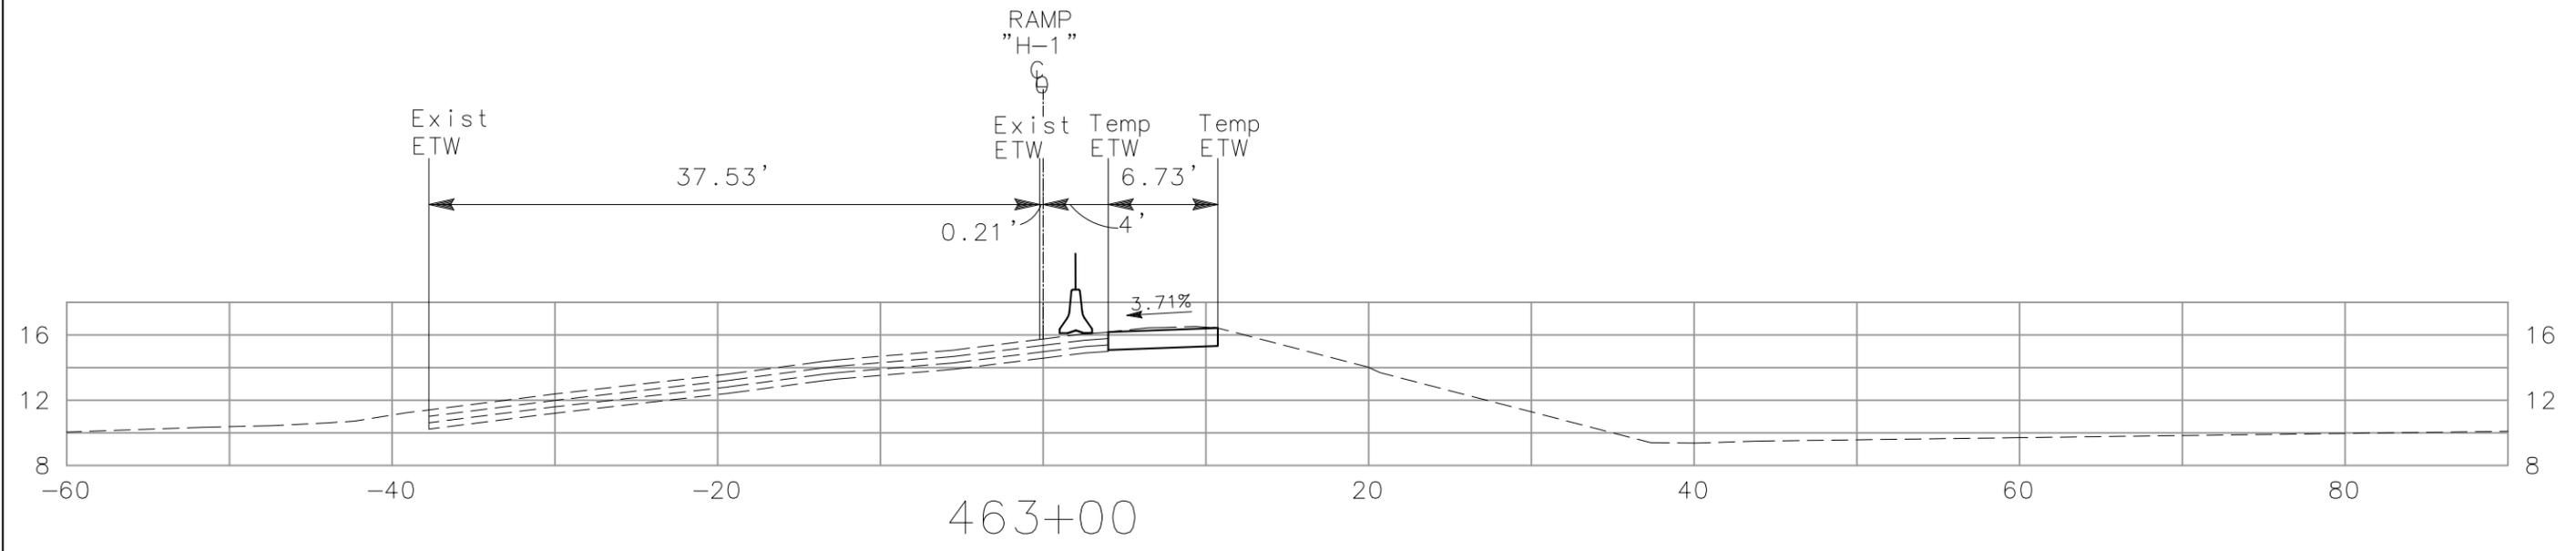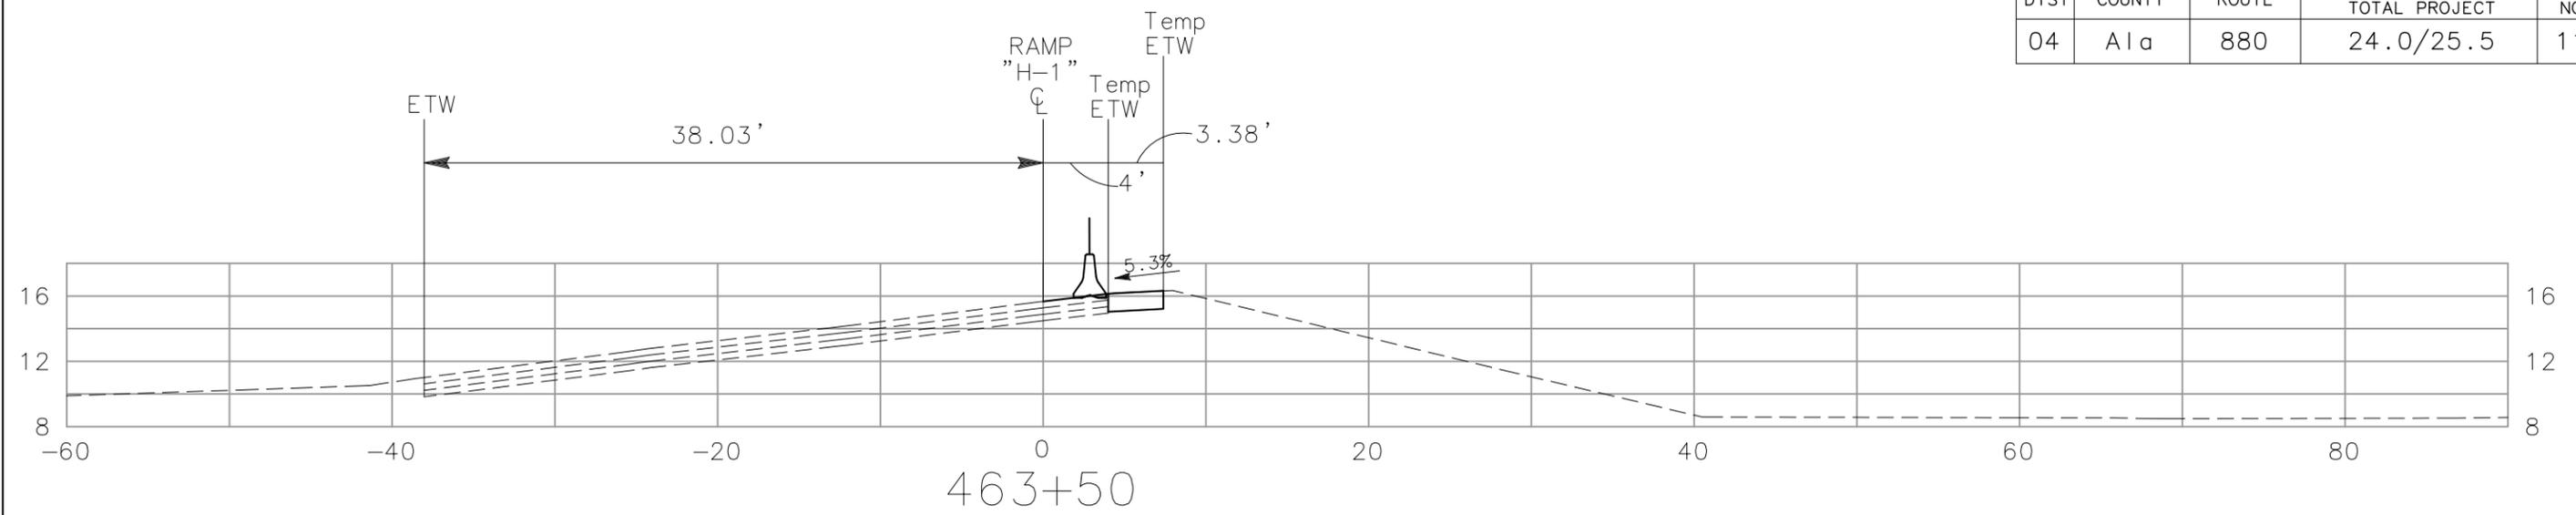

ALL DIMENSIONS ARE IN FEET UNLESS OTHERWISE SHOWN

DETOUR 3
"H1" LINE
CROSS SECTIONS
SCALE: 1" = 10'





DIST	COUNTY	ROUTE	POST MILE TOTAL PROJECT	NO.	SHEETS
04	Ala	880	24.0/25.5	1	2

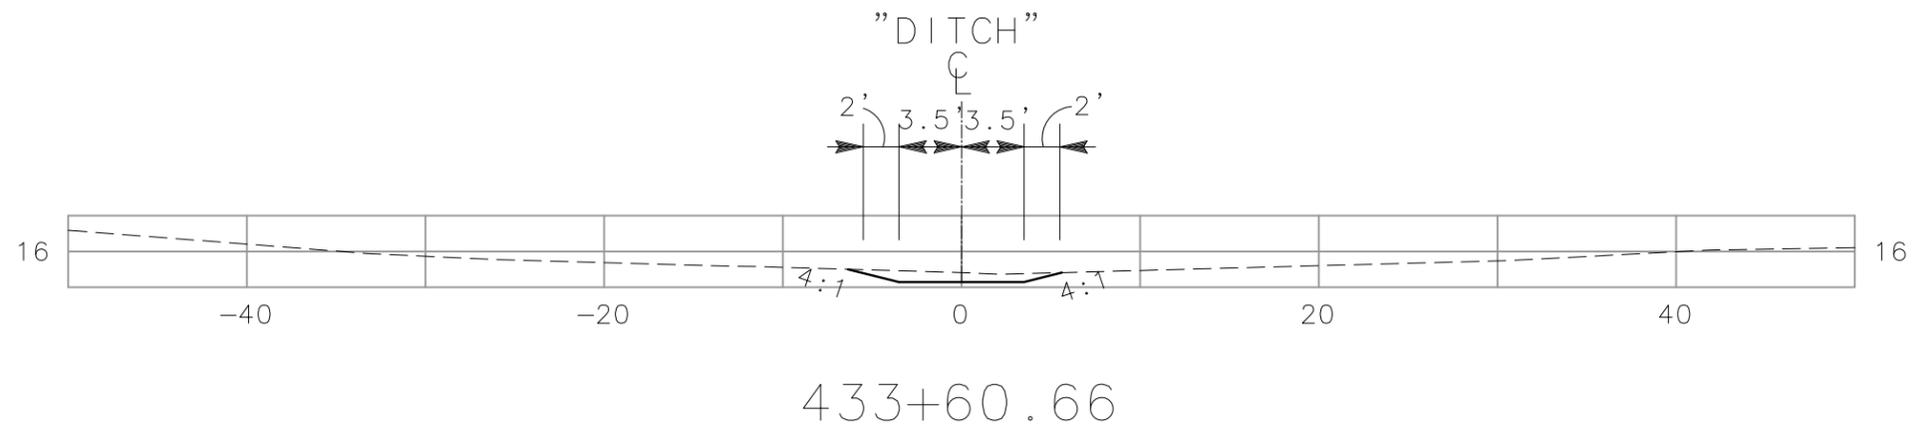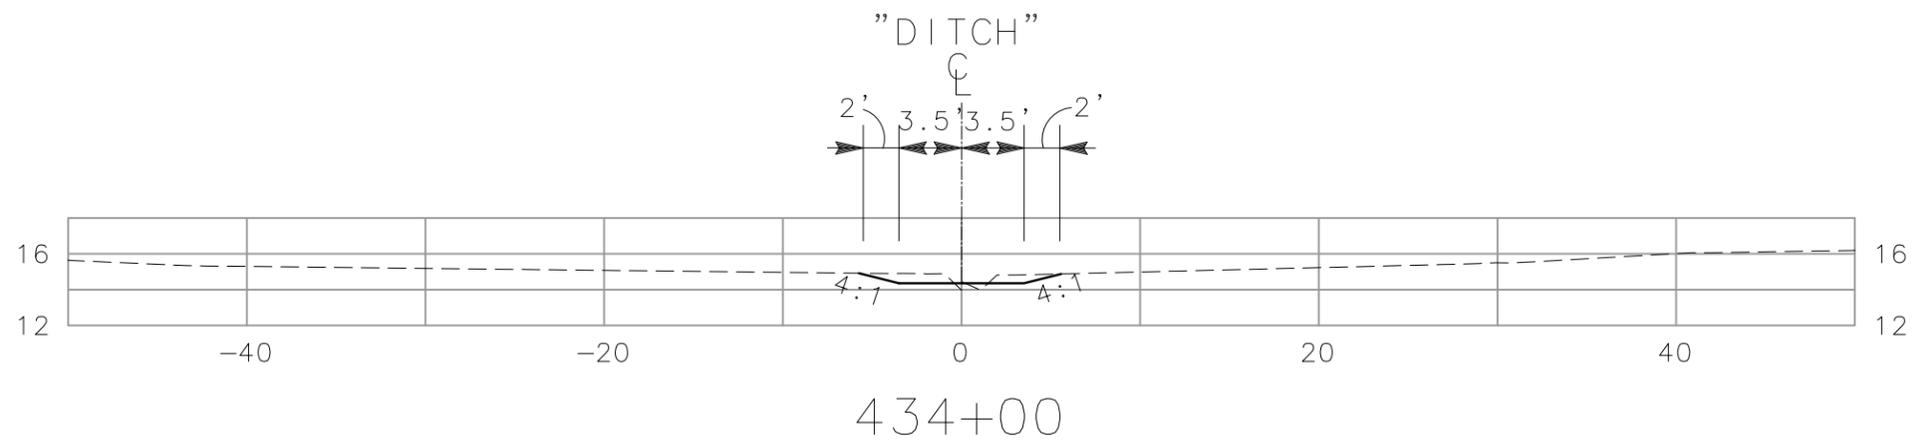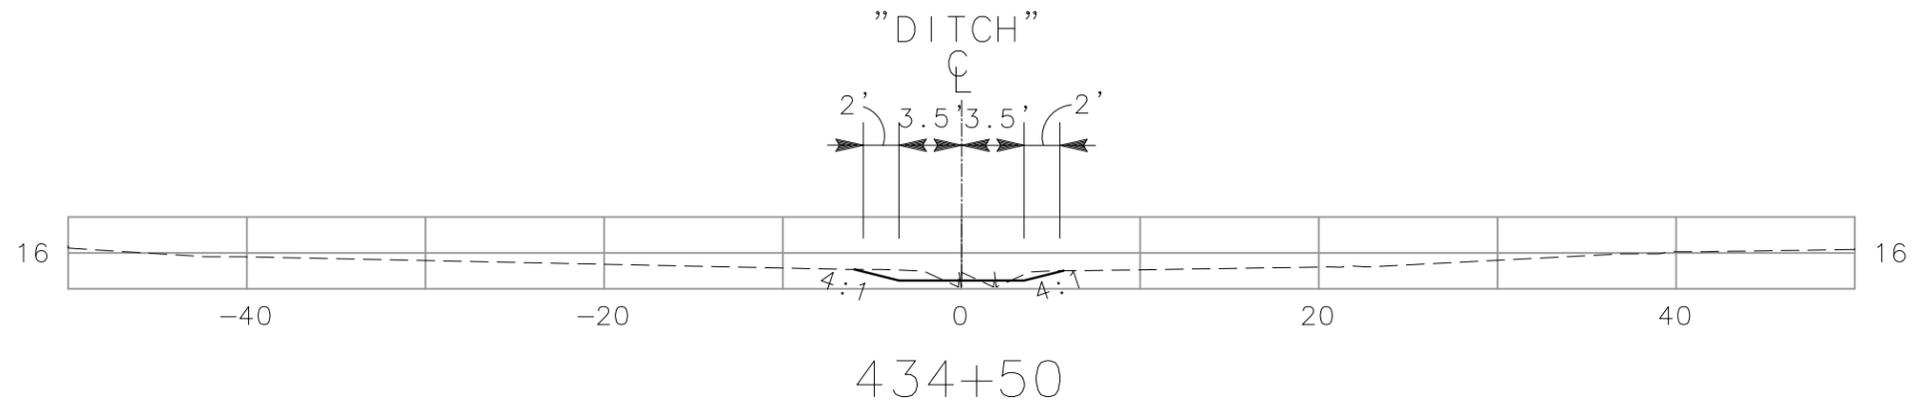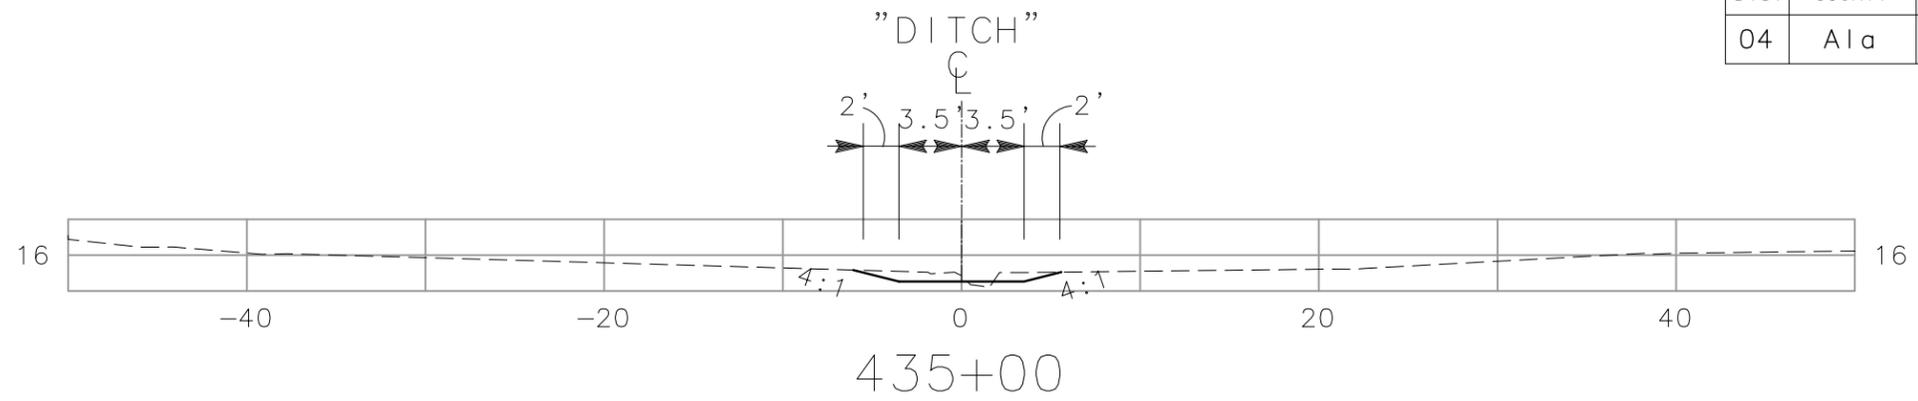

ALL DIMENSIONS ARE IN FEET UNLESS OTHERWISE SHOWN

"DITCH" LINE
CROSS SECTIONS
SCALE: 1" = 10'

DIST	COUNTY	ROUTE	POST MILE TOTAL PROJECT	NO.	SHEETS
04	Ala	880	24.0/25.5	2	2

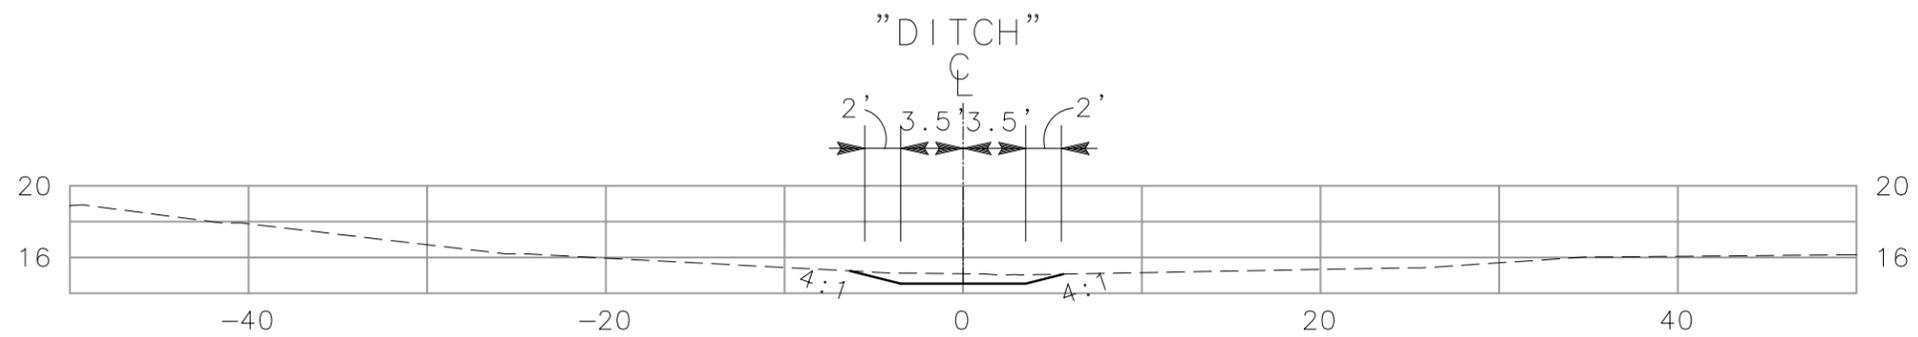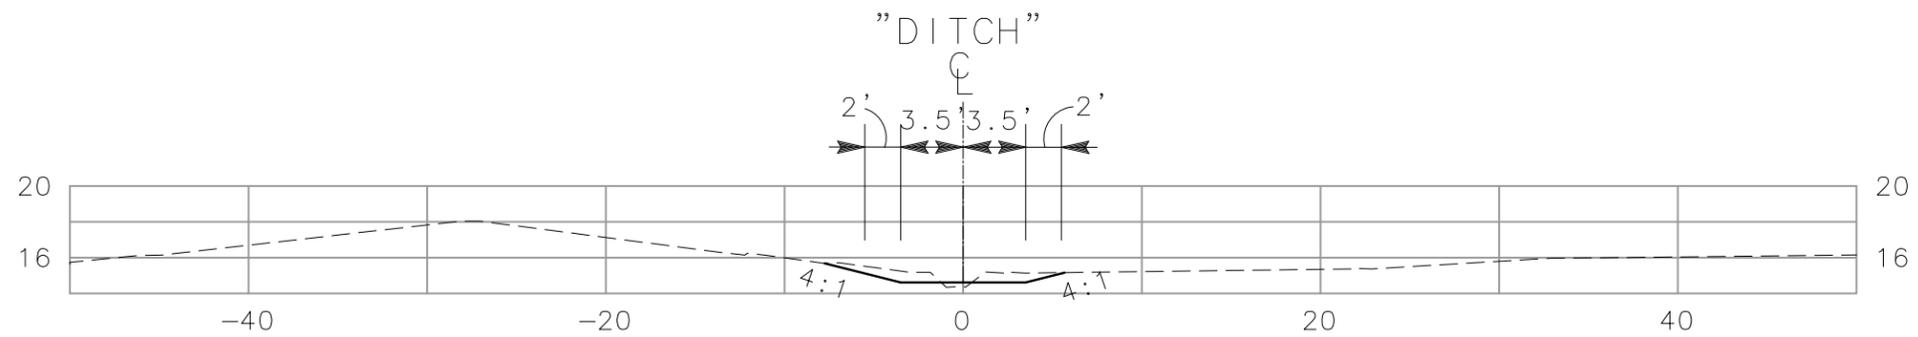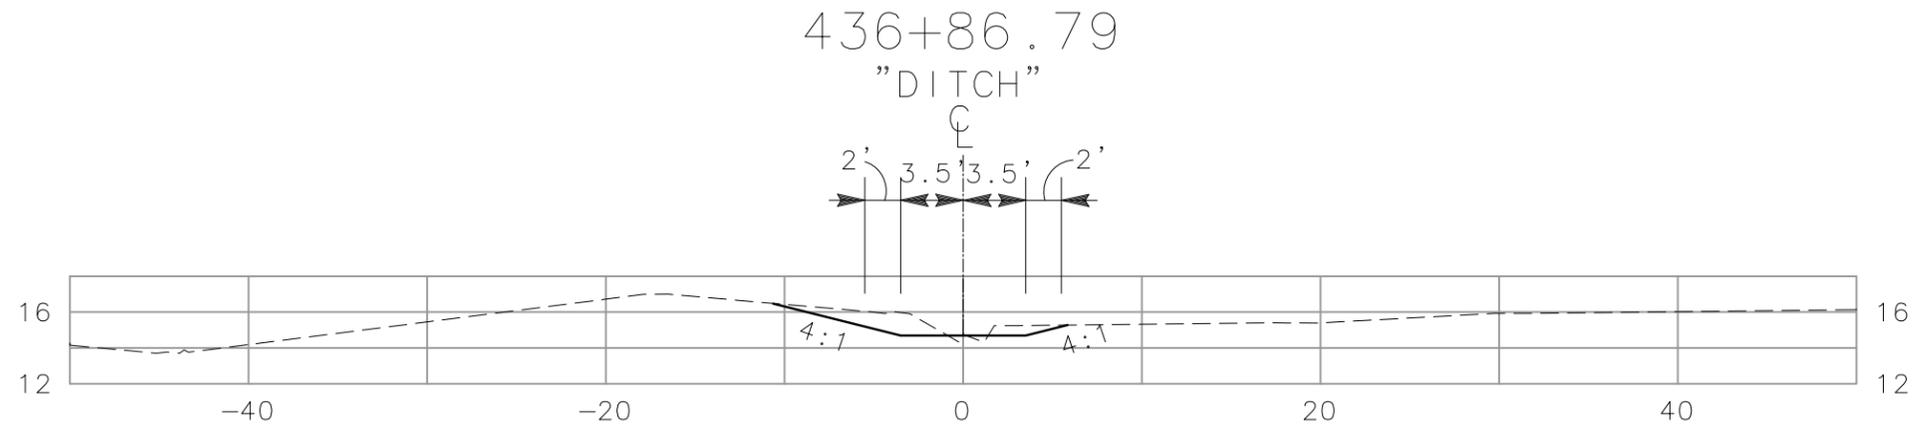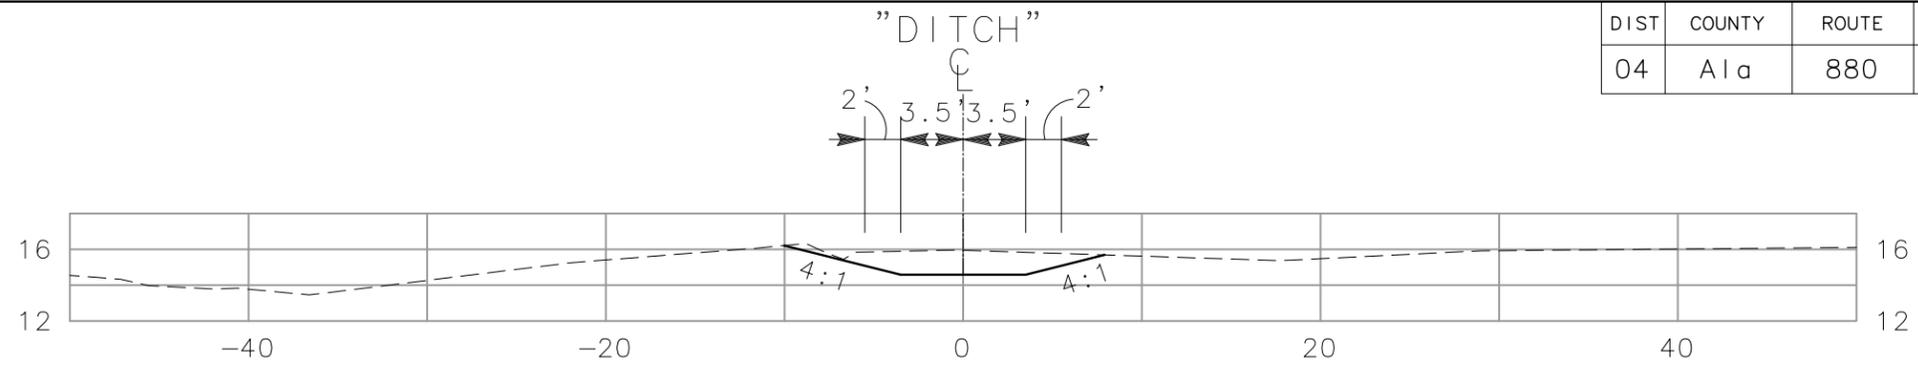

ALL DIMENSIONS ARE IN FEET UNLESS OTHERWISE SHOWN

"DITCH" LINE
CROSS SECTIONS
SCALE: 1" = 10'