



DIST	COUNTY	ROUTE	POST MILES TOTAL PROJECT	SHEET NO.	TOTAL SHEETS
<b>Randell D. Hiatt</b> REGISTERED CIVIL ENGINEER					
May 20, 2011 PLANS APPROVAL DATE					
No. CS0200 Exp. 6-30-11 CIVIL					
<small>THE STATE OF CALIFORNIA OR ITS OFFICERS OR AGENTS SHALL NOT BE RESPONSIBLE FOR THE ACCURACY OR COMPLETENESS OF SCANNED COPIES OF THIS PLAN SHEET.</small>					

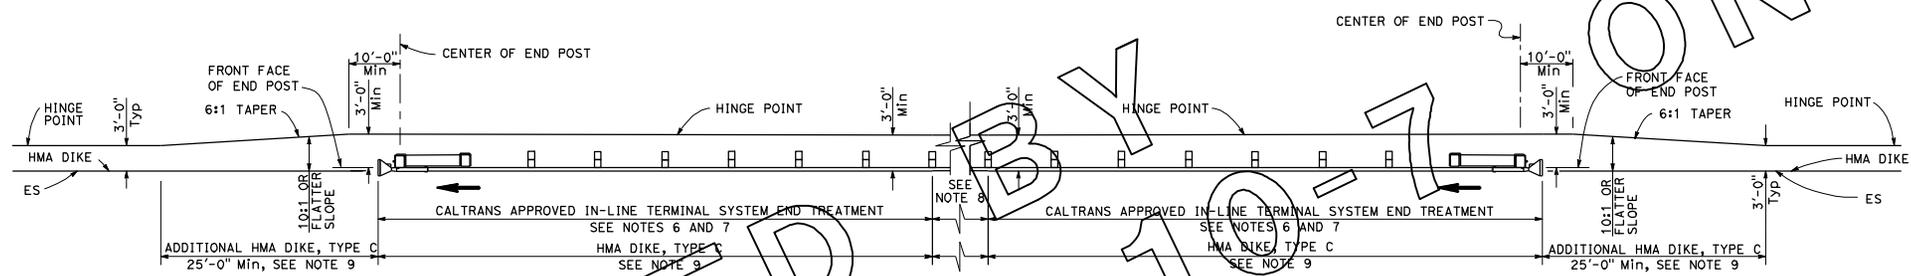

**TYPE 11D LAYOUT**  
(Embankment guard railing installation with in-line end treatment at each end of railing)  
See Note 5

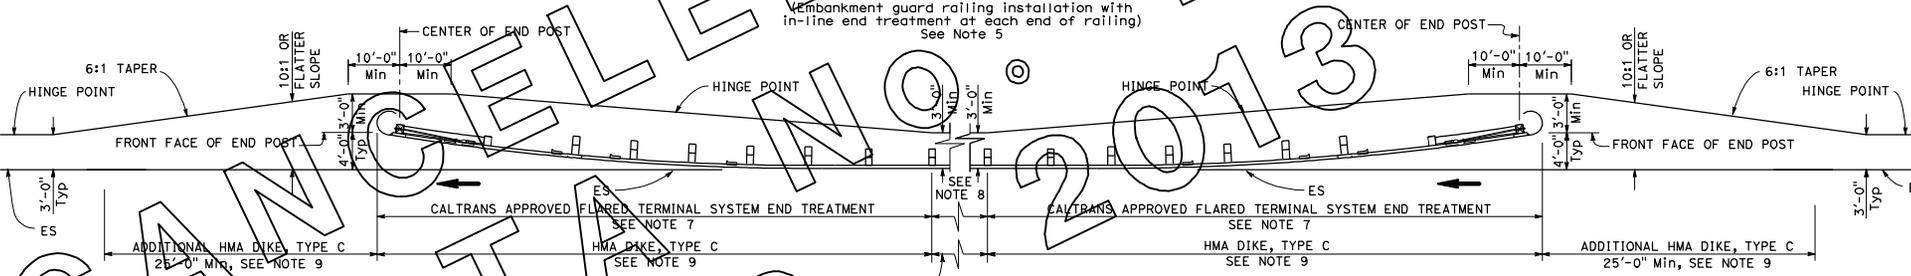

**TYPE 11E LAYOUT**  
(Embankment guard railing installation with flared end treatment at each end of railing)  
See Note 5

**NOTES:**

- Line post, blocks and hardware to be used are shown on Standard Plans A77A1, A77A2, A77B1, A77C1 and A77C2.
- Guard Rail post spacing to be 6'-3" center to center, except as otherwise noted.
- Except as noted, line posts are 6" x 8" x 6'-0" wood with 8" x 8" x 1'-2" wood blocks. W6 x 9 steel posts, 6'-0" in length, with 6" x 8" x 1'-2" notched wood blocks or plastic blocks may be used for 6" x 8" x 6'-0" wood post with 6" x 8" x 1'-2" wood blocks where applicable and when specified.
- Direction of adjacent traffic indicated by →.
- Layout Types 11D through 11L, shown on the A77E Series of Standard Plans, are typically used where guard railing is recommended to shield embankment slopes and a crashworthy end treatment is required for both directions of traffic.
- In-line Terminal System End Treatments are used where site conditions will not accommodate a flared end treatment.
- The type of terminal system end treatment to be used will be shown on the Project Plans.
- Dependent on site conditions (embankment height and side slope), construction of additional guard railing (length equal to multiples of 12'-6" with 6'-3" post spacing) may be advisable.
- Where placement of dike is required with guard railing installations, see Standard Plan A77C4 for dike positioning details.

STATE OF CALIFORNIA  
DEPARTMENT OF TRANSPORTATION

**METAL BEAM GUARD RAILING  
TYPICAL LAYOUTS FOR  
EMBANKMENTS**

NO SCALE

**A77E2**

2010 STANDARD PLAN A77E2