


DIST	COUNTY	ROUTE	POST MILES TOTAL PROJECT	SHEET No.	TOTAL SHEETS

Gary Wong
 REGISTERED CIVIL ENGINEER

May 20, 2011
 PLANS APPROVAL DATE

Gary Wong
 No. C58238
 Exp. 6-30-12
 CIVIL
 STATE OF CALIFORNIA

THE STATE OF CALIFORNIA OR ITS OFFICERS OR AGENTS SHALL NOT BE RESPONSIBLE FOR THE ACCURACY OR COMPLETENESS OF SCANNED COPIES OF THIS PLAN SHEET.

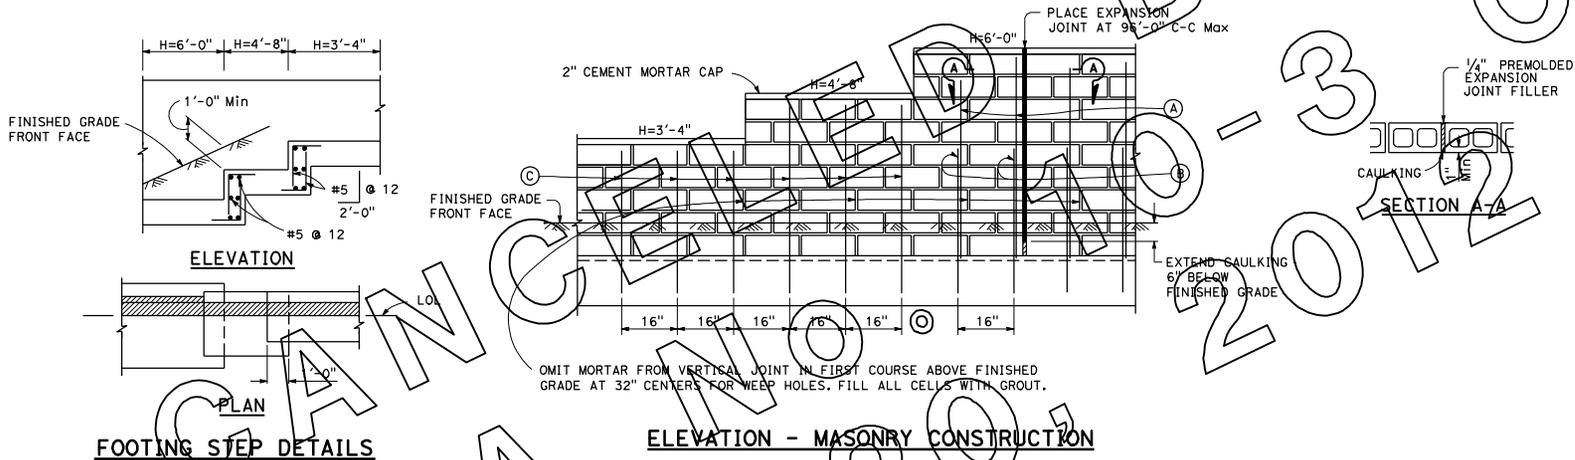

DESIGN NOTES

DESIGN: AASHTO LRFD Bridge Design Specifications, 4th edition with California Amendments
 Building Code Requirements for Masonry Structures (TMS 402-98/ACI 530-08/ASCE 5-08)

LIVE LOAD: Surcharge on level ground surface

SOIL: $\phi = 34^\circ$
 $\gamma = 120$ pcf

REINFORCED CONCRETE: $f_y = 60,000$ psi
 $f_c' = 3,600$ psi
 $n = 8$

REINFORCED MASONRY: $f_y = 60,000$ psi
 $f_m' = 1,500$ psi
 $n = 21$

STATE OF CALIFORNIA
 DEPARTMENT OF TRANSPORTATION
**RETAINING WALL
 TYPE 6 DETAILS No. 1
 6'-0" MAXIMUM**

NO SCALE

B3-7