

DIST	COUNTY	ROUTE	POST MILES TOTAL PROJECT	SHEET NO.	TOTAL SHEETS


*Randall D. Hiatt*  
 REGISTERED CIVIL ENGINEER  
 October 19, 2012  
 PLANS APPROVAL DATE  
THE STATE OF CALIFORNIA OR ITS OFFICERS OR AGENTS SHALL NOT BE RESPONSIBLE FOR THE ACCURACY OR COMPLETENESS OF SCANNED COPIES OF THIS PLAN SHEET.



TO ACCOMPANY PLANS DATED \_\_\_\_\_

**NOTES:**

1. See Revised Standard Plan RSP A77C5 for additional vegetation control details.
2. Where the distance between back of post and hinge point is less than 42", construct vegetation control to 6" from hinge point while maintaining the 8" block-out at back of post. If the 8" block-out at back of post can not be maintained, construct vegetation control flush with the back edge of post.  
Where dike is constructed under railing, construct vegetation control to back edge of dike. Where paved shoulder is constructed within 36" in front of the post, construct vegetation control to the edge of paved shoulder.

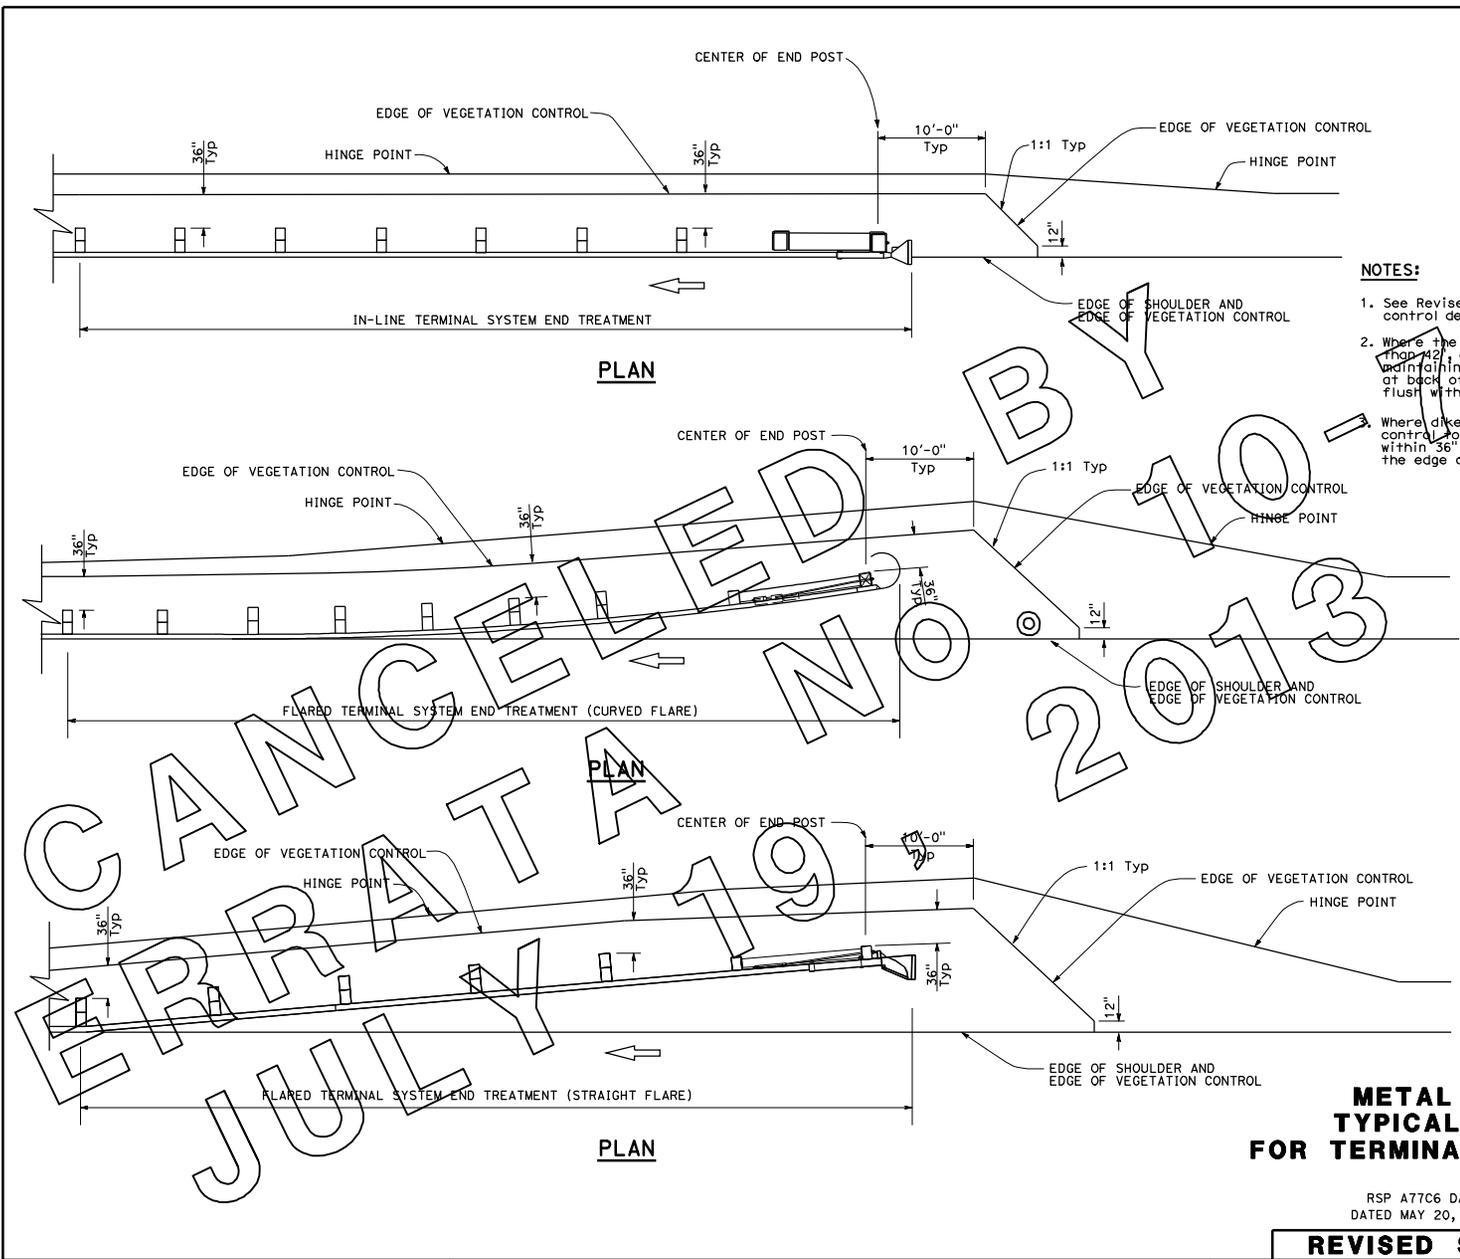

CANCELLED BY NO. 10-13  
 ERRATA JULY 19 2013

STATE OF CALIFORNIA  
 DEPARTMENT OF TRANSPORTATION  
**METAL BEAM GUARD RAILING  
 TYPICAL VEGETATION CONTROL  
 FOR TERMINAL SYSTEM END TREATMENTS**  
 NO SCALE  
 RSP A77C6 DATED OCTOBER 19, 2012 SUPERSEDES STANDARD PLAN A77C6  
 DATED MAY 20, 2011 - PAGE 54 OF THE STANDARD PLANS BOOK DATED 2010.  
**REVISED STANDARD PLAN RSP A77C6**

2010 REVISED STANDARD PLAN RSP A77C6