

DIST	COUNTY	ROUTE	POST MILES TOTAL PROJECT	SHEET NO.	TOTAL SHEETS



Stanley P. Johnson
 REGISTERED CIVIL ENGINEER
 No. CS793
 Exp. 3-31-12
 CIVIL
 STATE OF CALIFORNIA

May 20, 2011
 PLANS APPROVAL DATE

THE STATE OF CALIFORNIA OR ITS OFFICERS OR AGENTS SHALL NOT BE RESPONSIBLE FOR THE ACCURACY OR COMPLETENESS OF SCANNED COPIES OF THIS PLAN SHEET.

NOTE:

Drill thru outer collar and post wall for bolts. Provide contoured washers and hardened washers under bolt head and nut. Contoured washers to be 3" x 3" x 5/16" Min. Grind face to fit.

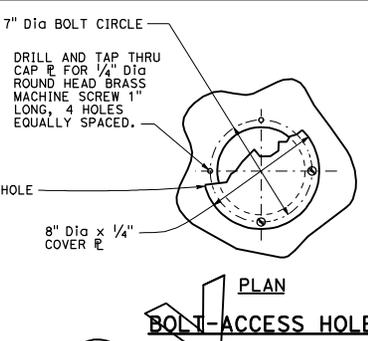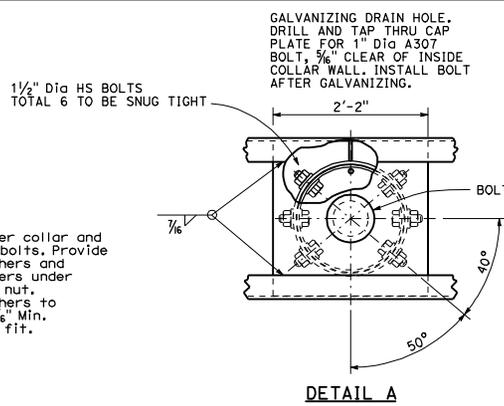


DETAIL A

PLAN BOLT-ACCESS HOLE

NOTES:

1. Cross-ties at vertical and diagonal angles and internal diagonals not shown for clarity.
2. Interior grating, backside safety cable and backside weld lugs shall be installed only for projects requiring backside walkways.

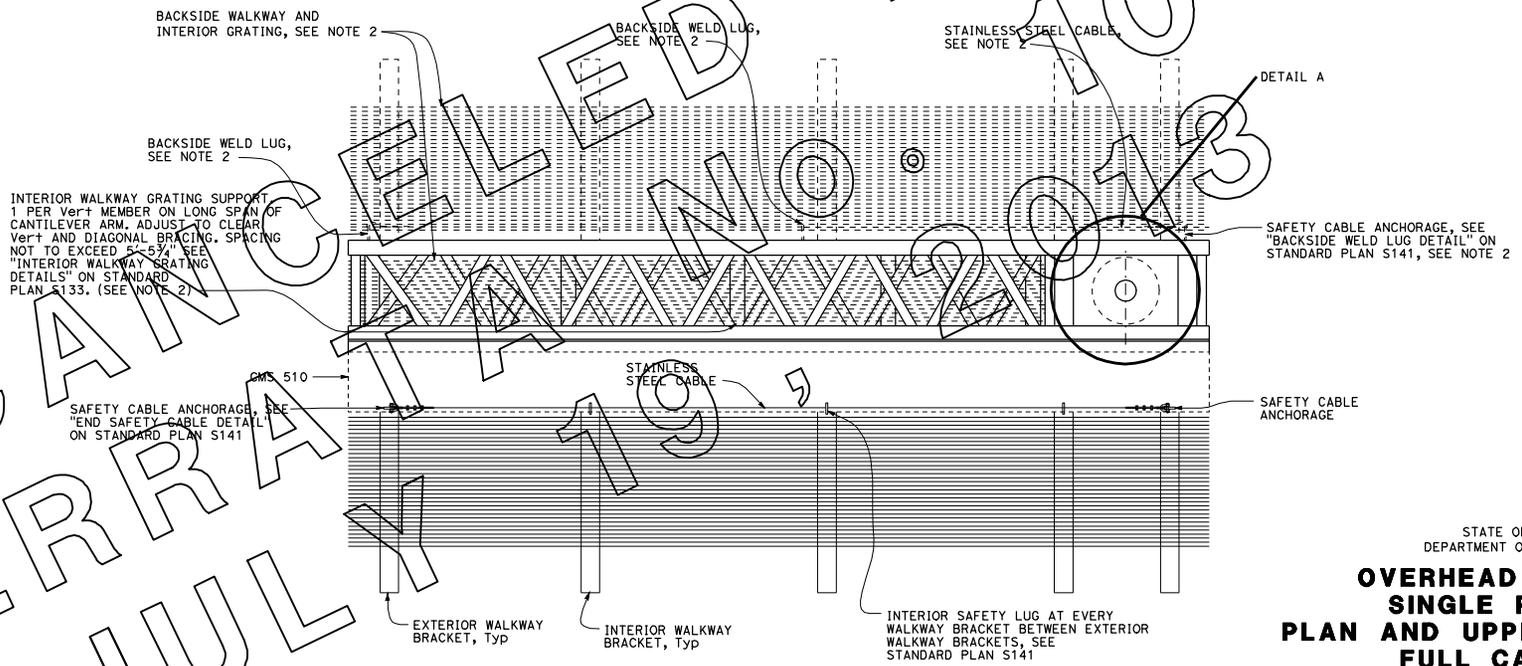

PLAN

STATE OF CALIFORNIA
 DEPARTMENT OF TRANSPORTATION

**OVERHEAD SIGN-TRUSS
 SINGLE POST TYPE
 PLAN AND UPPER BOLT DETAILS
 FULL CANTILEVER
 CHANGEABLE MESSAGE SIGNS
 MODEL 510**

NO SCALE

S130

CANCELLED
 ERRATA
 JULY 19 2010

BY 10-7
 NO 2010-13