
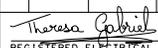
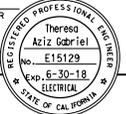


Dist	COUNTY	ROUTE	POST MILES TOTAL PROJECT	SHEET NO.	TOTAL SHEETS
 REGISTERED ELECTRICAL ENGINEER					
July 15, 2016 PLANS APPROVAL DATE					
					
<small>THE STATE OF CALIFORNIA OR ITS OFFICERS OR AGENTS SHALL NOT BE RESPONSIBLE FOR THE ACCURACY OR COMPLETENESS OF SCANNED COPIES OF THIS PLAN SHEET.</small>					

TO ACCOMPANY PLANS DATED _____

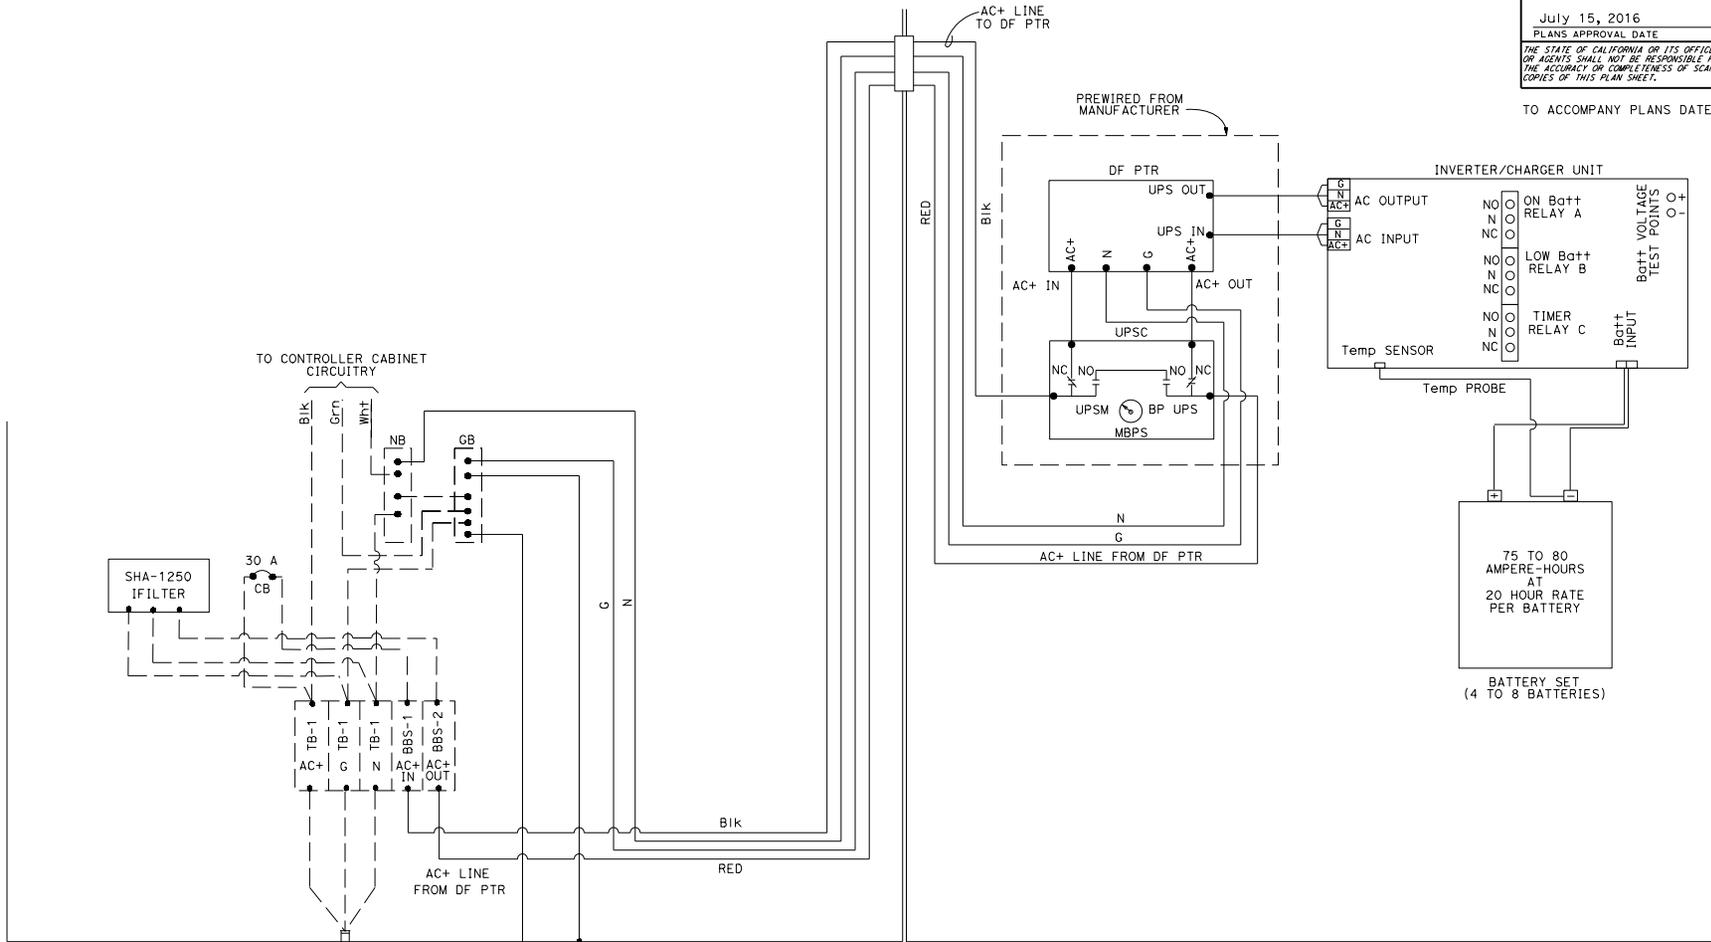

SINGLE-PHASE, 120 V
2-WIRE CKT FROM
SERVICE EQUIPMENT
ENCLOSURE

CONTROLLER CABINET

BBS CABINET

STATE OF CALIFORNIA
DEPARTMENT OF TRANSPORTATION

**ELECTRICAL SYSTEMS
(ELECTRONICS ASSEMBLY CONNECTION DIAGRAM,
WITHOUT BYPASS CONTROL LINE)**

NO SCALE

RSP ES-3K DATED JULY 15, 2016 SUPERSEDES RSP ES-3K DATED APRIL 15, 2016 AND RSP ES-3K DATED OCTOBER 30, 2015 THAT SUPPLEMENTS THE STANDARD PLANS BOOK DATED 2010.

REVISED STANDARD PLAN RSP ES-3K

2010 REVISED STANDARD PLAN RSP ES-3K