



DIST	COUNTY	ROUTE	POST MILES TOTAL PROJECT	SHEET NO.	TOTAL SHEETS


William K. Farnbach
 REGISTERED CIVIL ENGINEER
 July 19, 2013
 PLANS APPROVAL DATE
 No. C49042
 Exp. 9-30-14
 CIVIL
 STATE OF CALIFORNIA

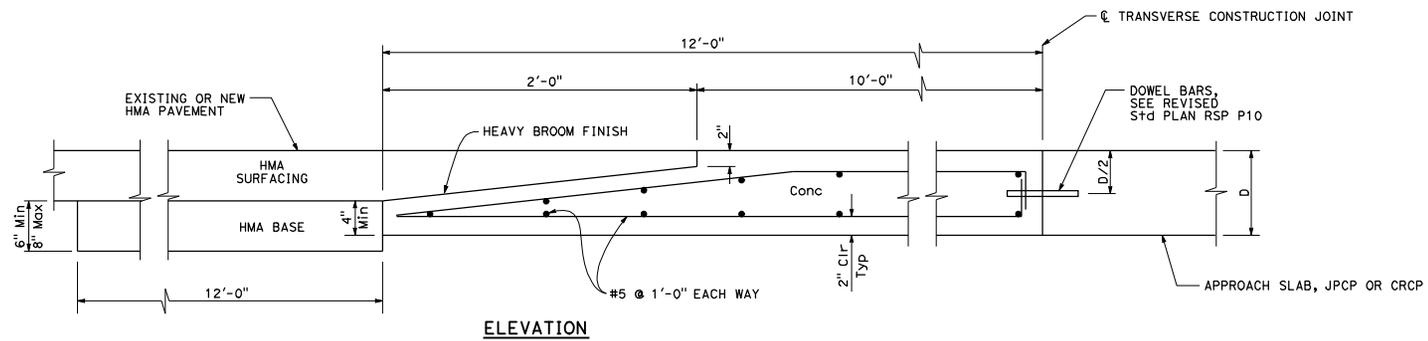


ELEVATION
CONCRETE PAVEMENT
TRANSITION PANEL

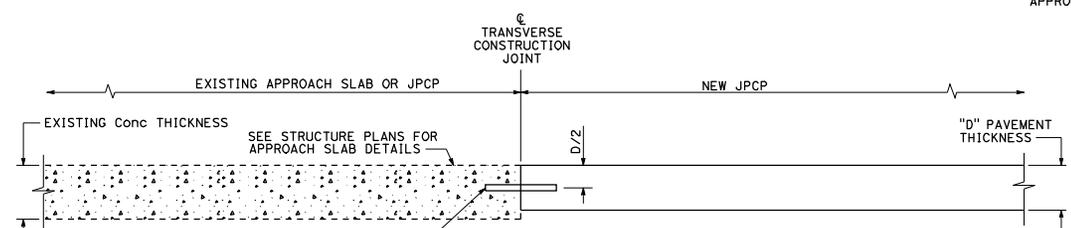

ELEVATION
TERMINAL JOINT TYPE 1
 For Exist JPCP or Approach Slab

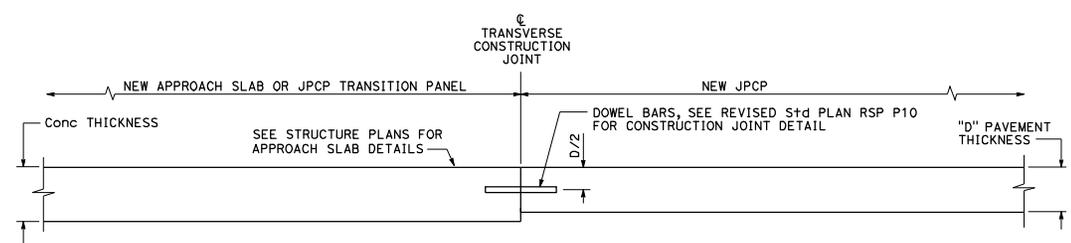

ELEVATION
TERMINAL JOINT TYPE 2
 For JPCP Transition Panel or Approach Slab

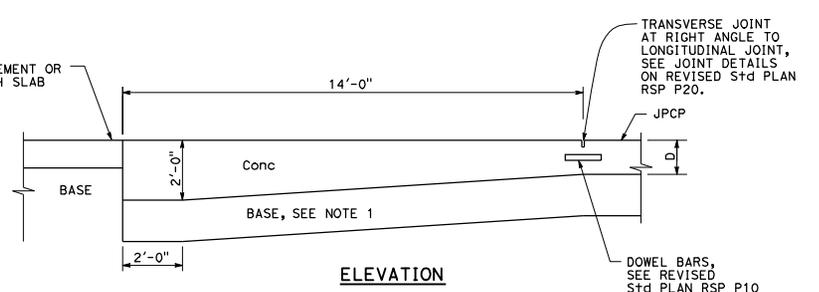

ELEVATION
PAVEMENT END ANCHOR
 For HMA Pvmnt or Approach Slab

NOTE:
 1. Maintain same base thickness as JPCP.

STATE OF CALIFORNIA
 DEPARTMENT OF TRANSPORTATION
**CONCRETE PAVEMENT-
 END PANEL
 PAVEMENT TRANSITIONS**
 NO SCALE

RSP P30 DATED JULY 19, 2013 SUPERSEDES RSP P30 DATED APRIL 20, 2012 AND STANDARD PLAN P30 DATED MAY 20, 2011 - PAGE 137 OF THE STANDARD PLANS BOOK DATED 2010.

REVISED STANDARD PLAN RSP P30

2010 REVISED STANDARD PLAN RSP P30