


DIST	COUNTY	ROUTE	POST MILES TOTAL PROJECT	SHEET No.	TOTAL SHEETS

Stanley P. Johnson
 REGISTERED CIVIL ENGINEER
 No. CS795
 Exp. 3-31-16
 CIVIL
 STATE OF CALIFORNIA


October 30, 2015
 PLANS APPROVAL DATE
 THE STATE OF CALIFORNIA OR ITS OFFICERS OR AGENTS SHALL NOT BE RESPONSIBLE FOR THE ACCURACY OR COMPLETENESS OF SCANNED COPIES OF THIS PLAN SHEET.

TO ACCOMPANY PLANS DATED _____

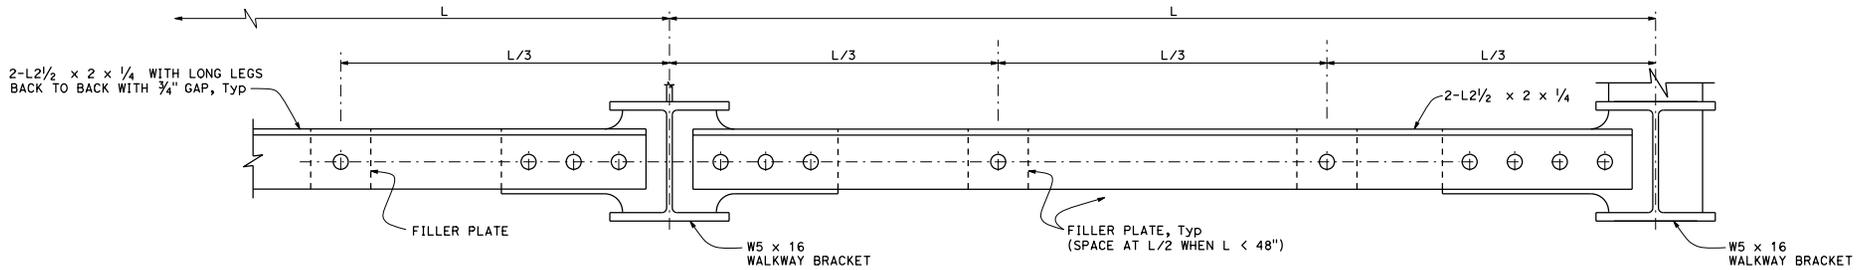


STRUT SYSTEM AT TUBULAR AND BRIDGE MOUNTED SIGNS


(Continuous between end safety lug locations)

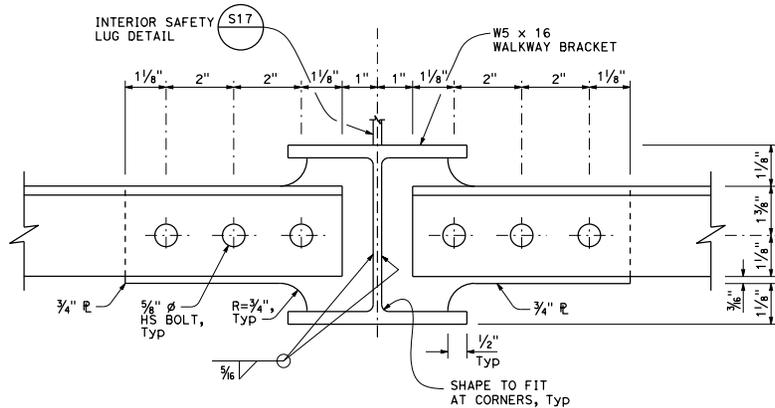

INTERIOR SAFETY LUG LOCATION

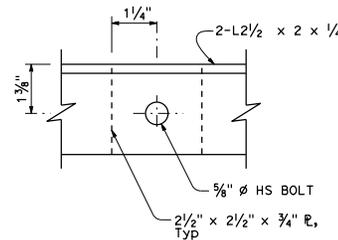

FILLER PLATE

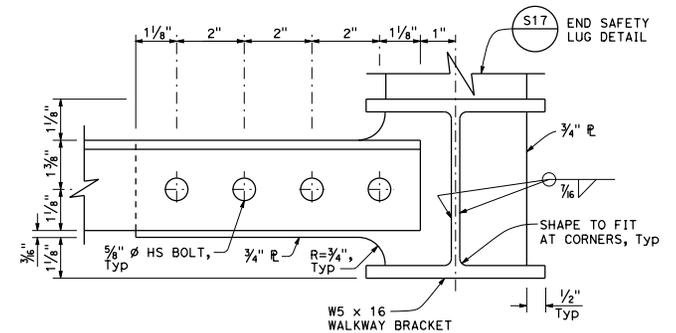

END SAFETY LUG LOCATION

STATE OF CALIFORNIA
DEPARTMENT OF TRANSPORTATION

**OVERHEAD SIGNS
WALKWAY DETAILS No. 3**

NO SCALE

RSP S17A DATED OCTOBER 30, 2015 SUPERSEDES STANDARD PLAN S17A
DATED MAY 20, 2011 - PAGE 351 OF THE STANDARD PLANS BOOK DATED 2010.

REVISED STANDARD PLAN RSP S17A

2010 REVISED STANDARD PLAN RSP S17A